

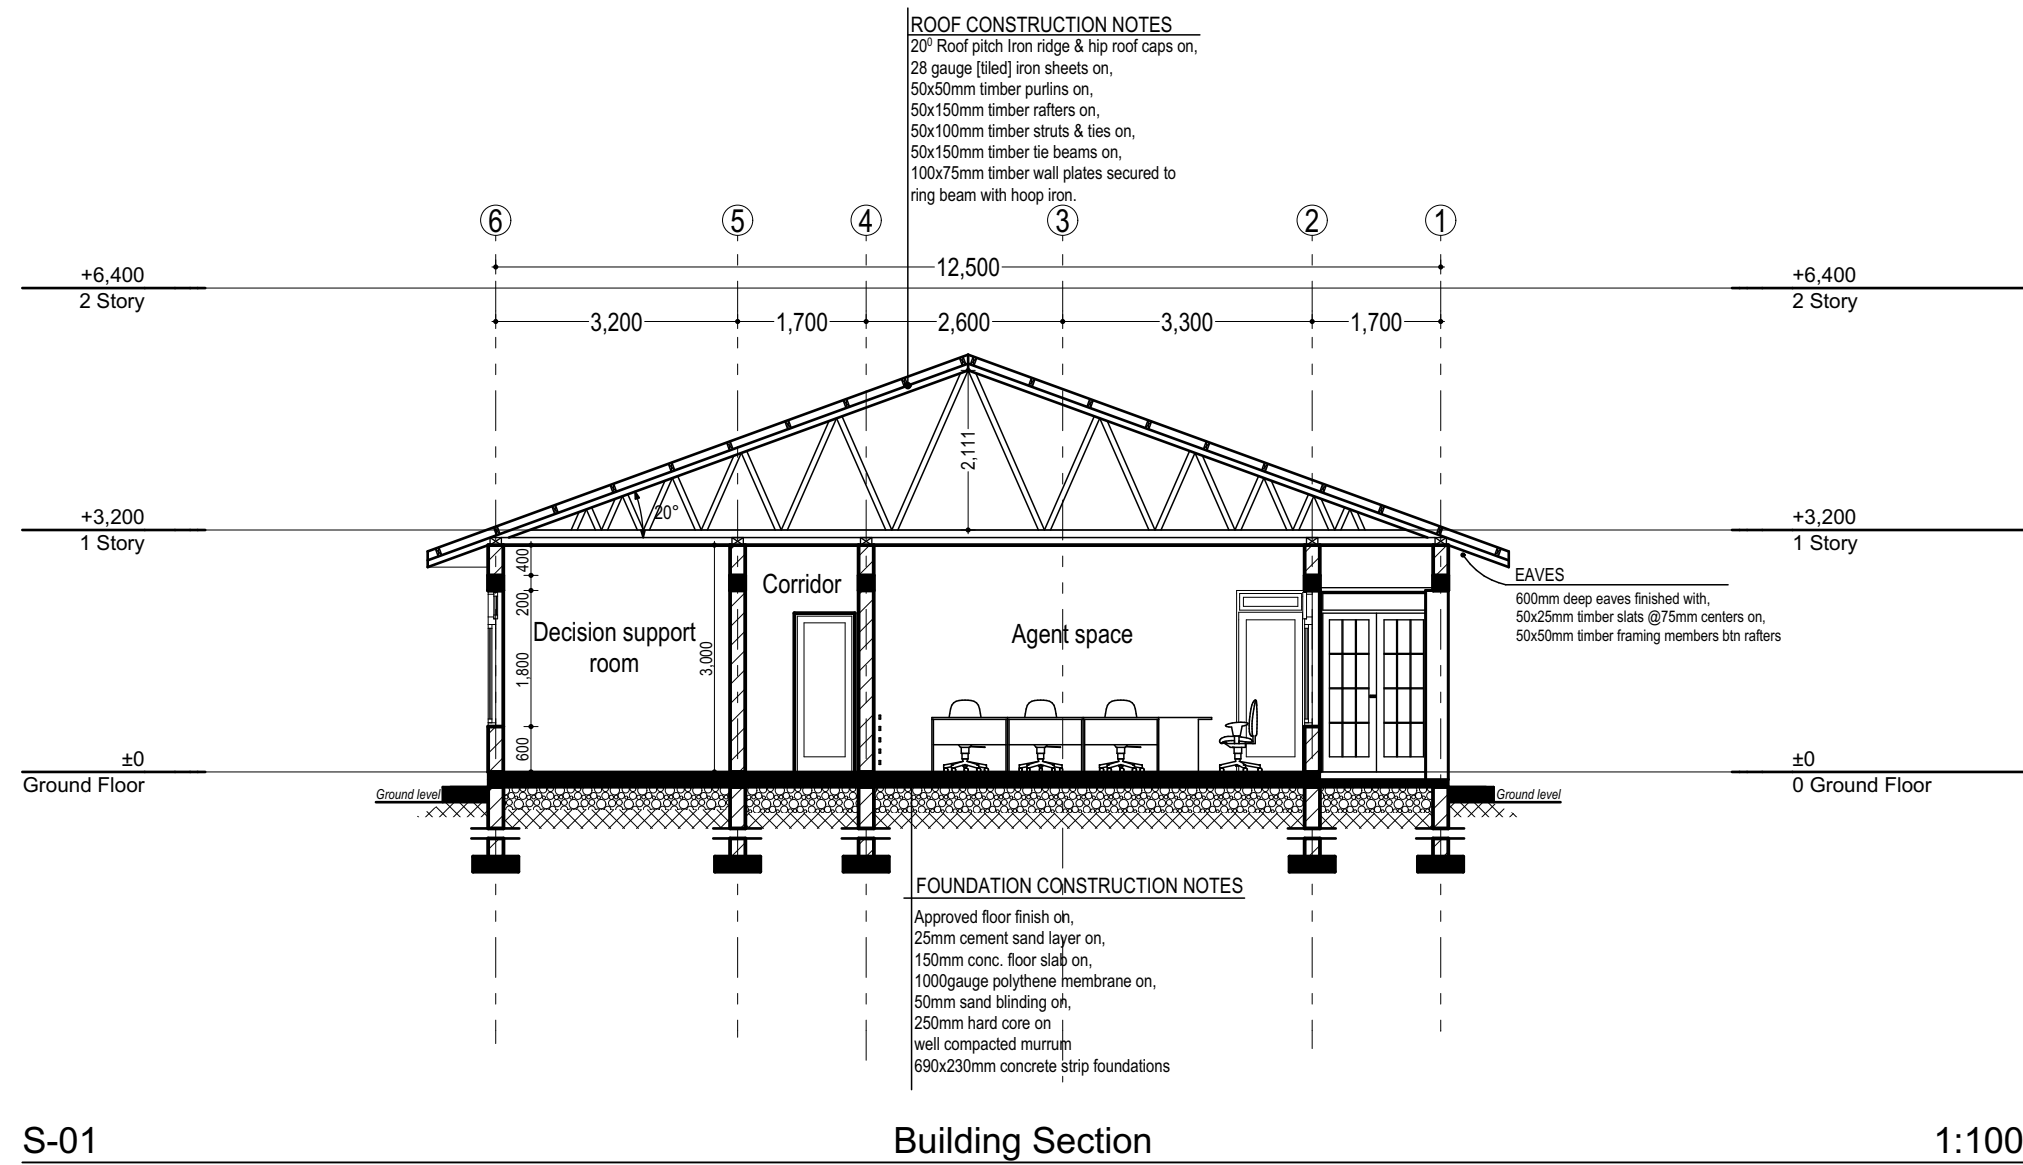
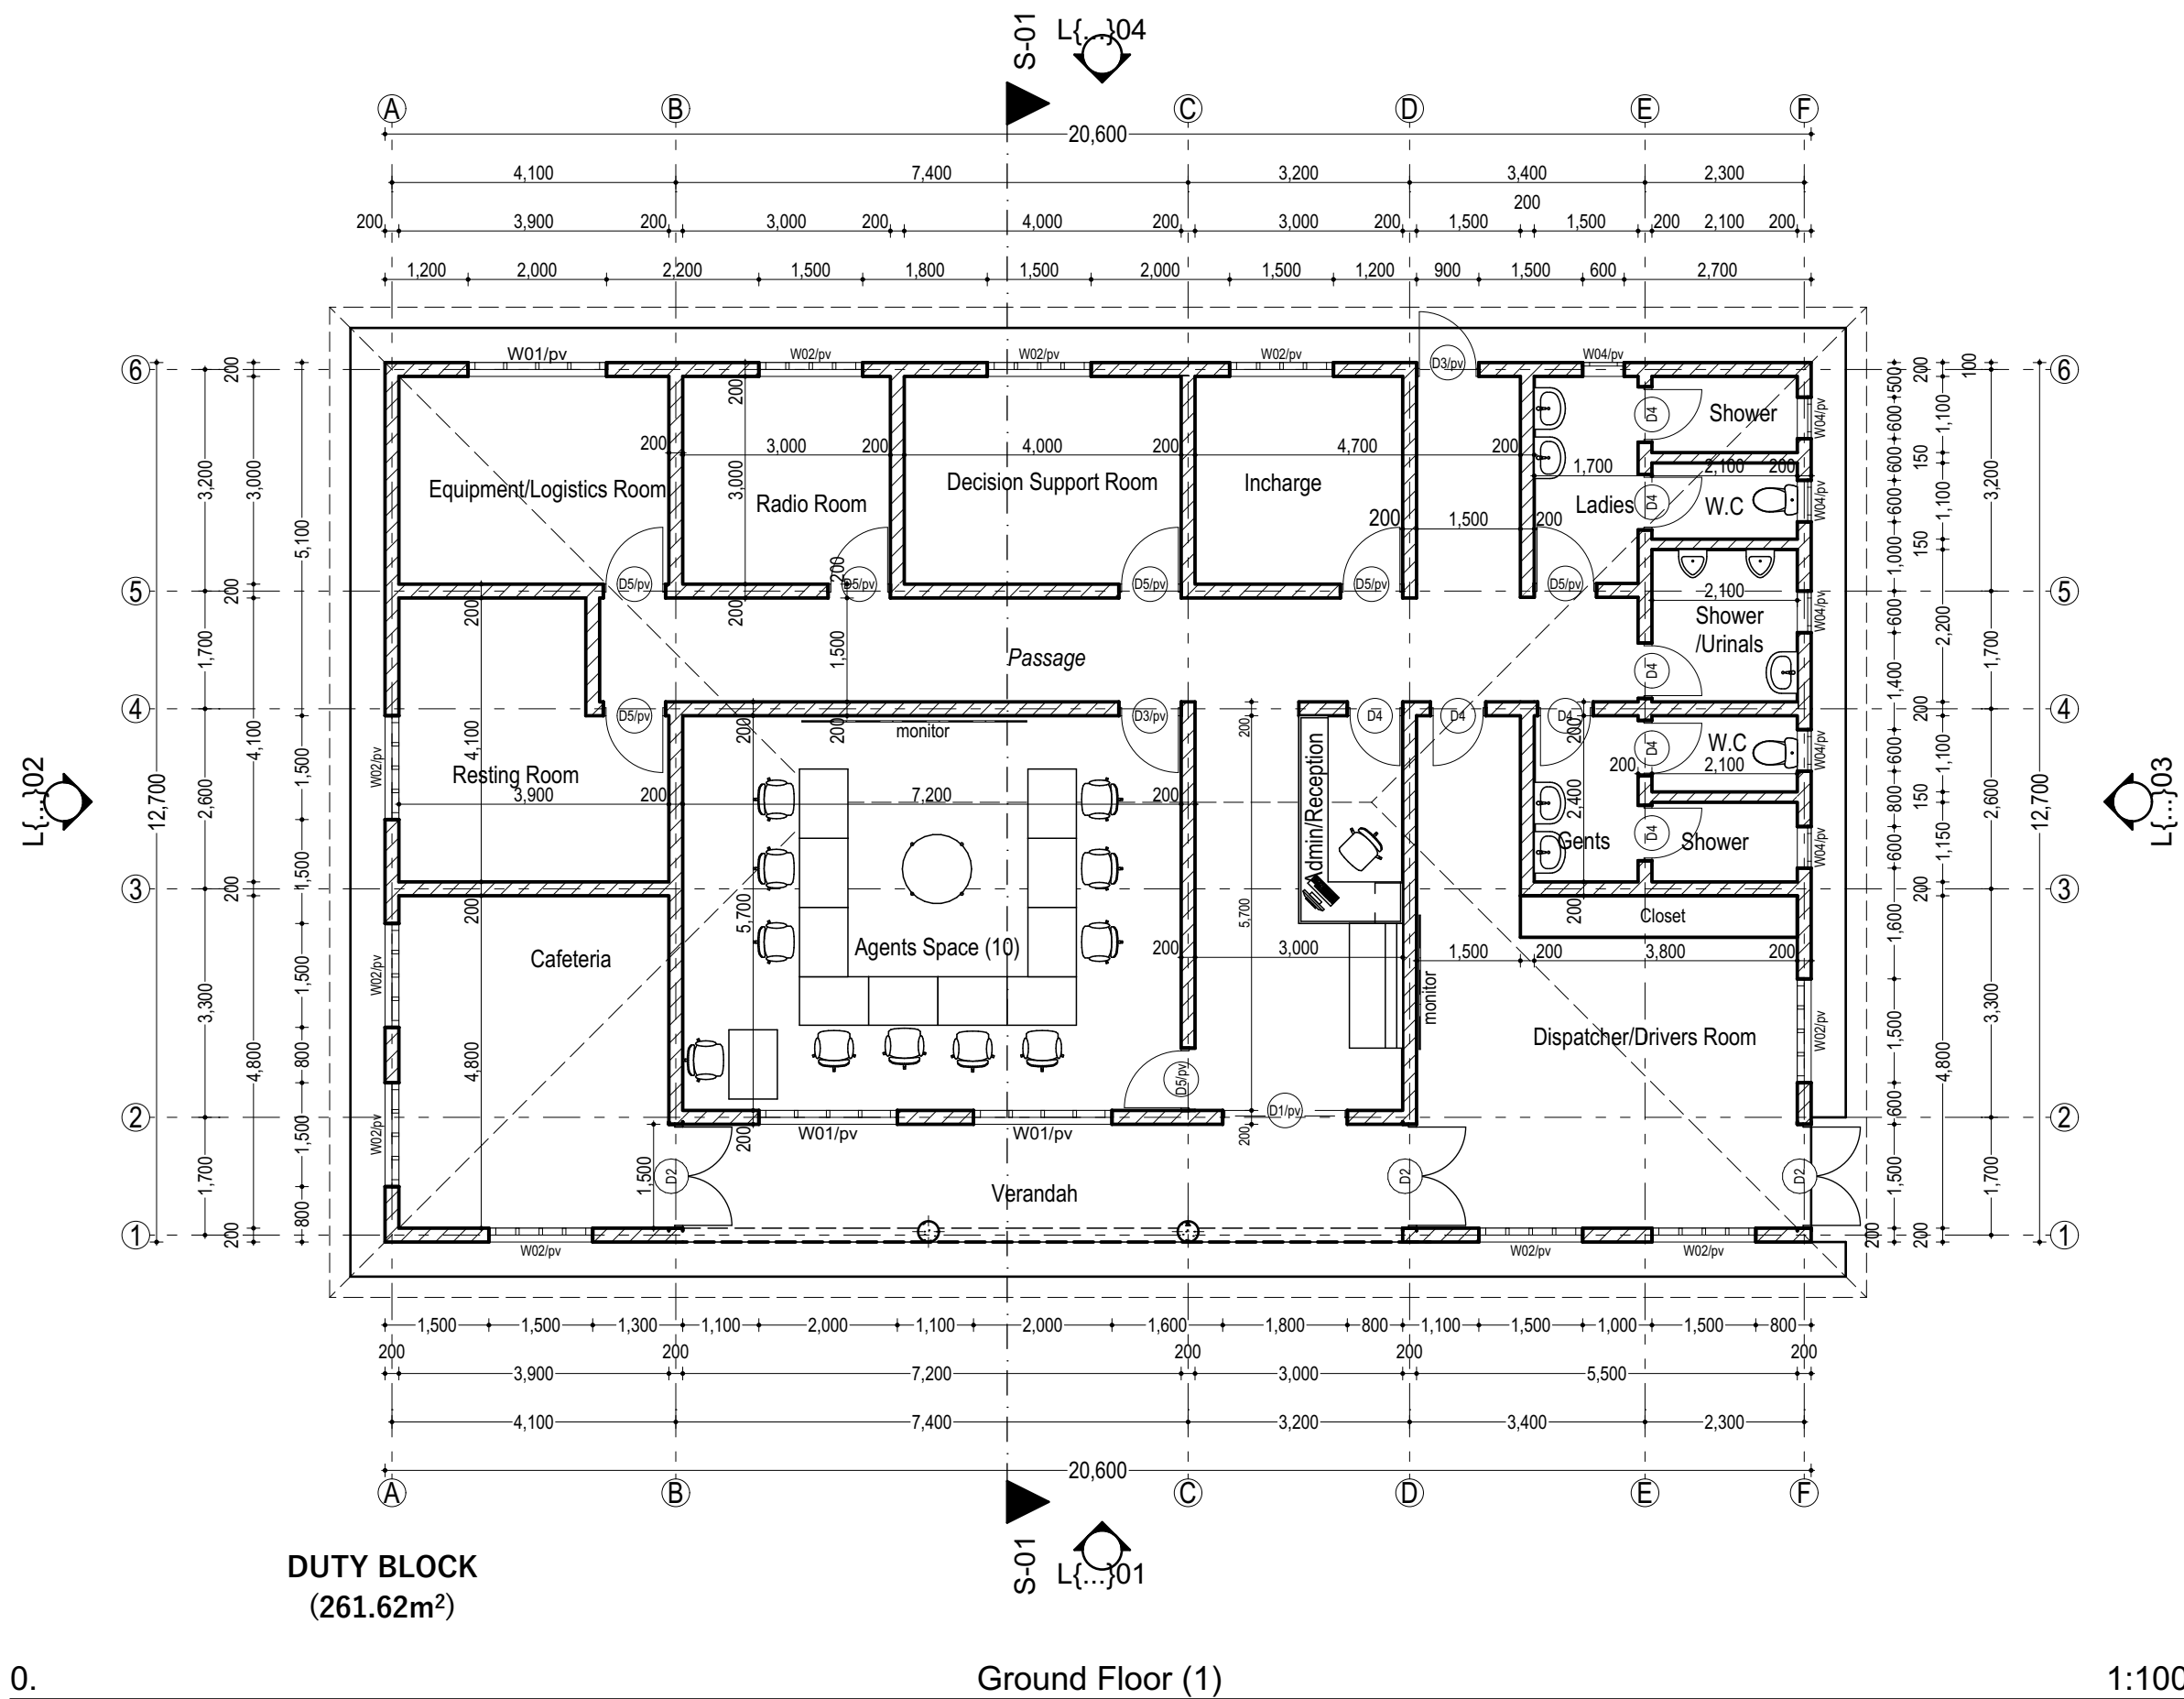
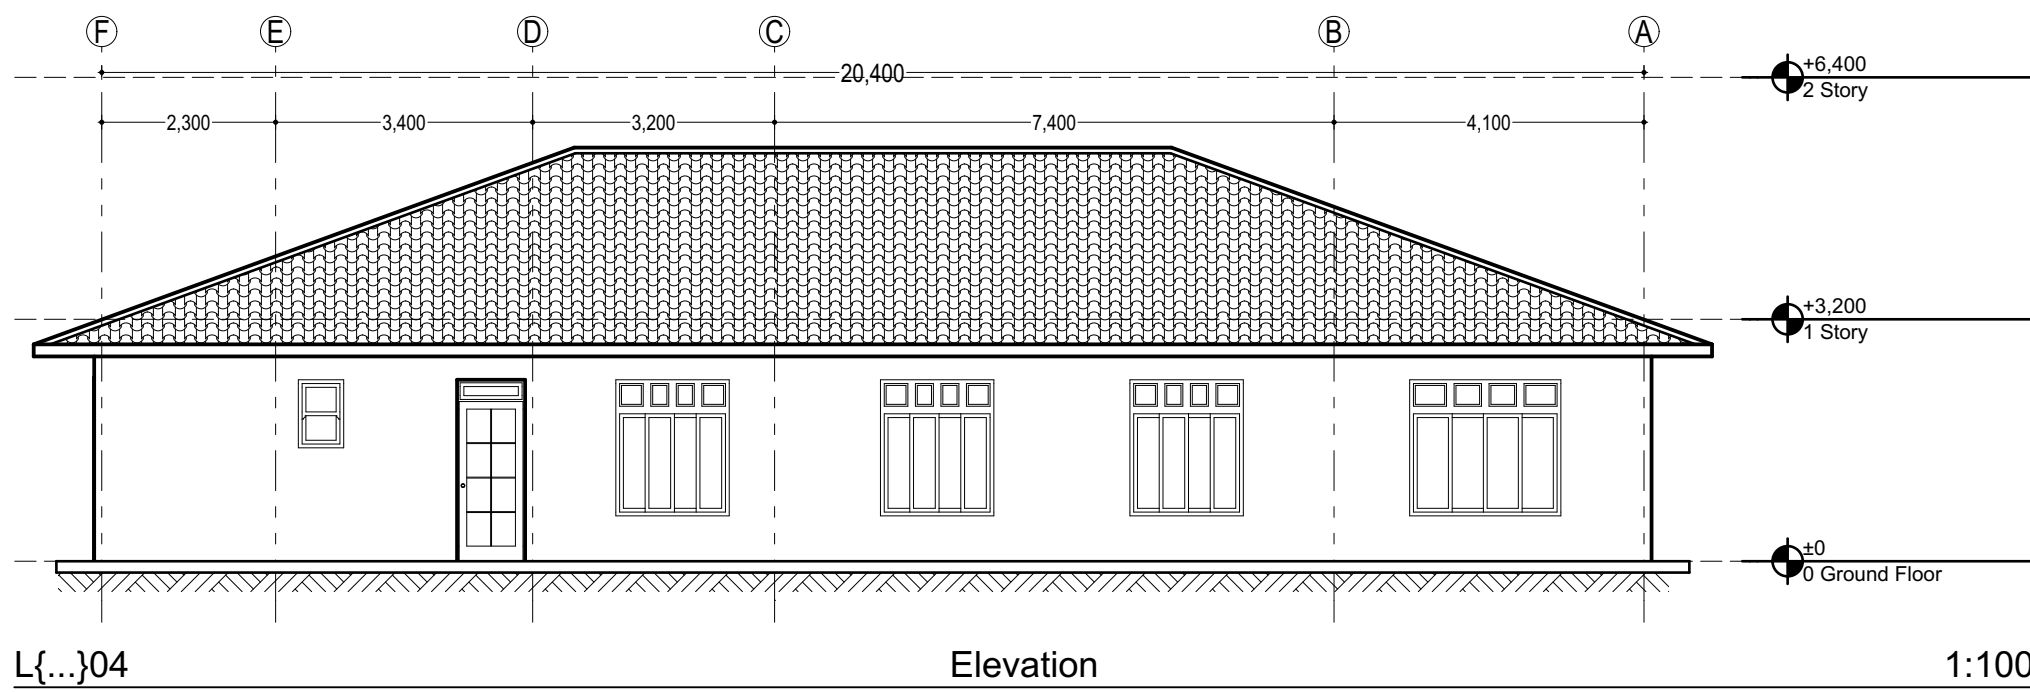
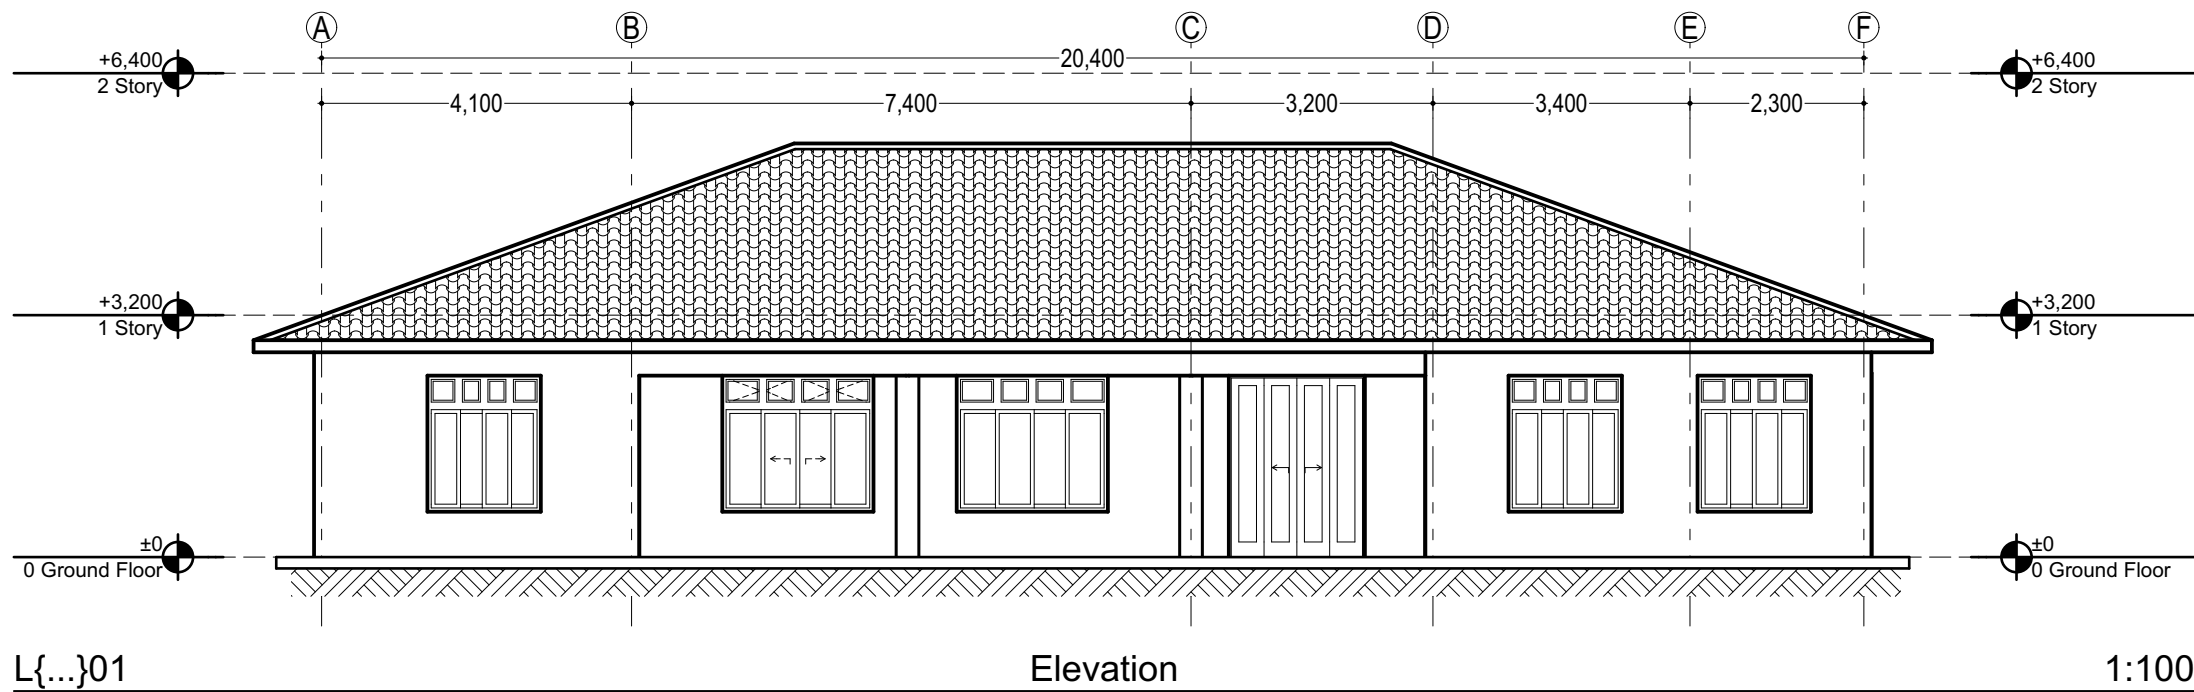
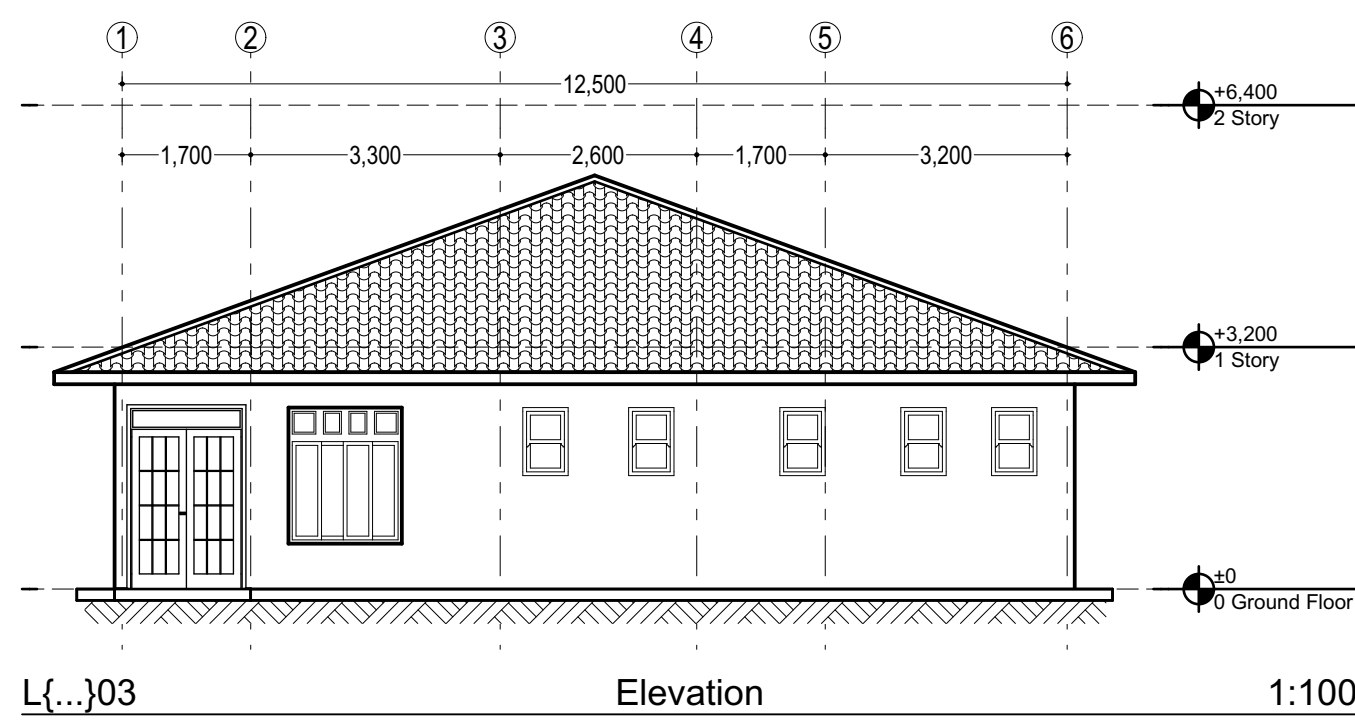
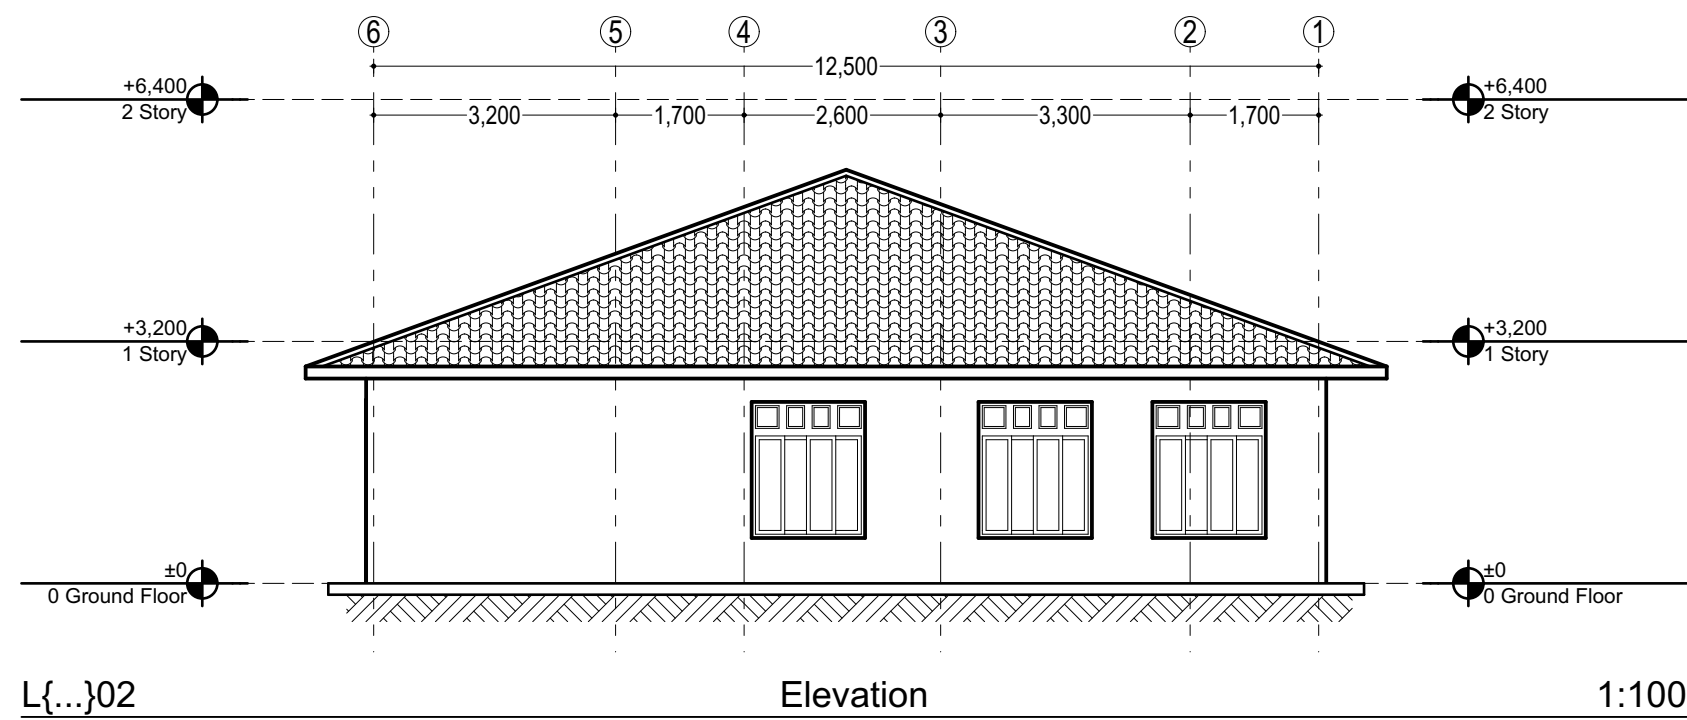
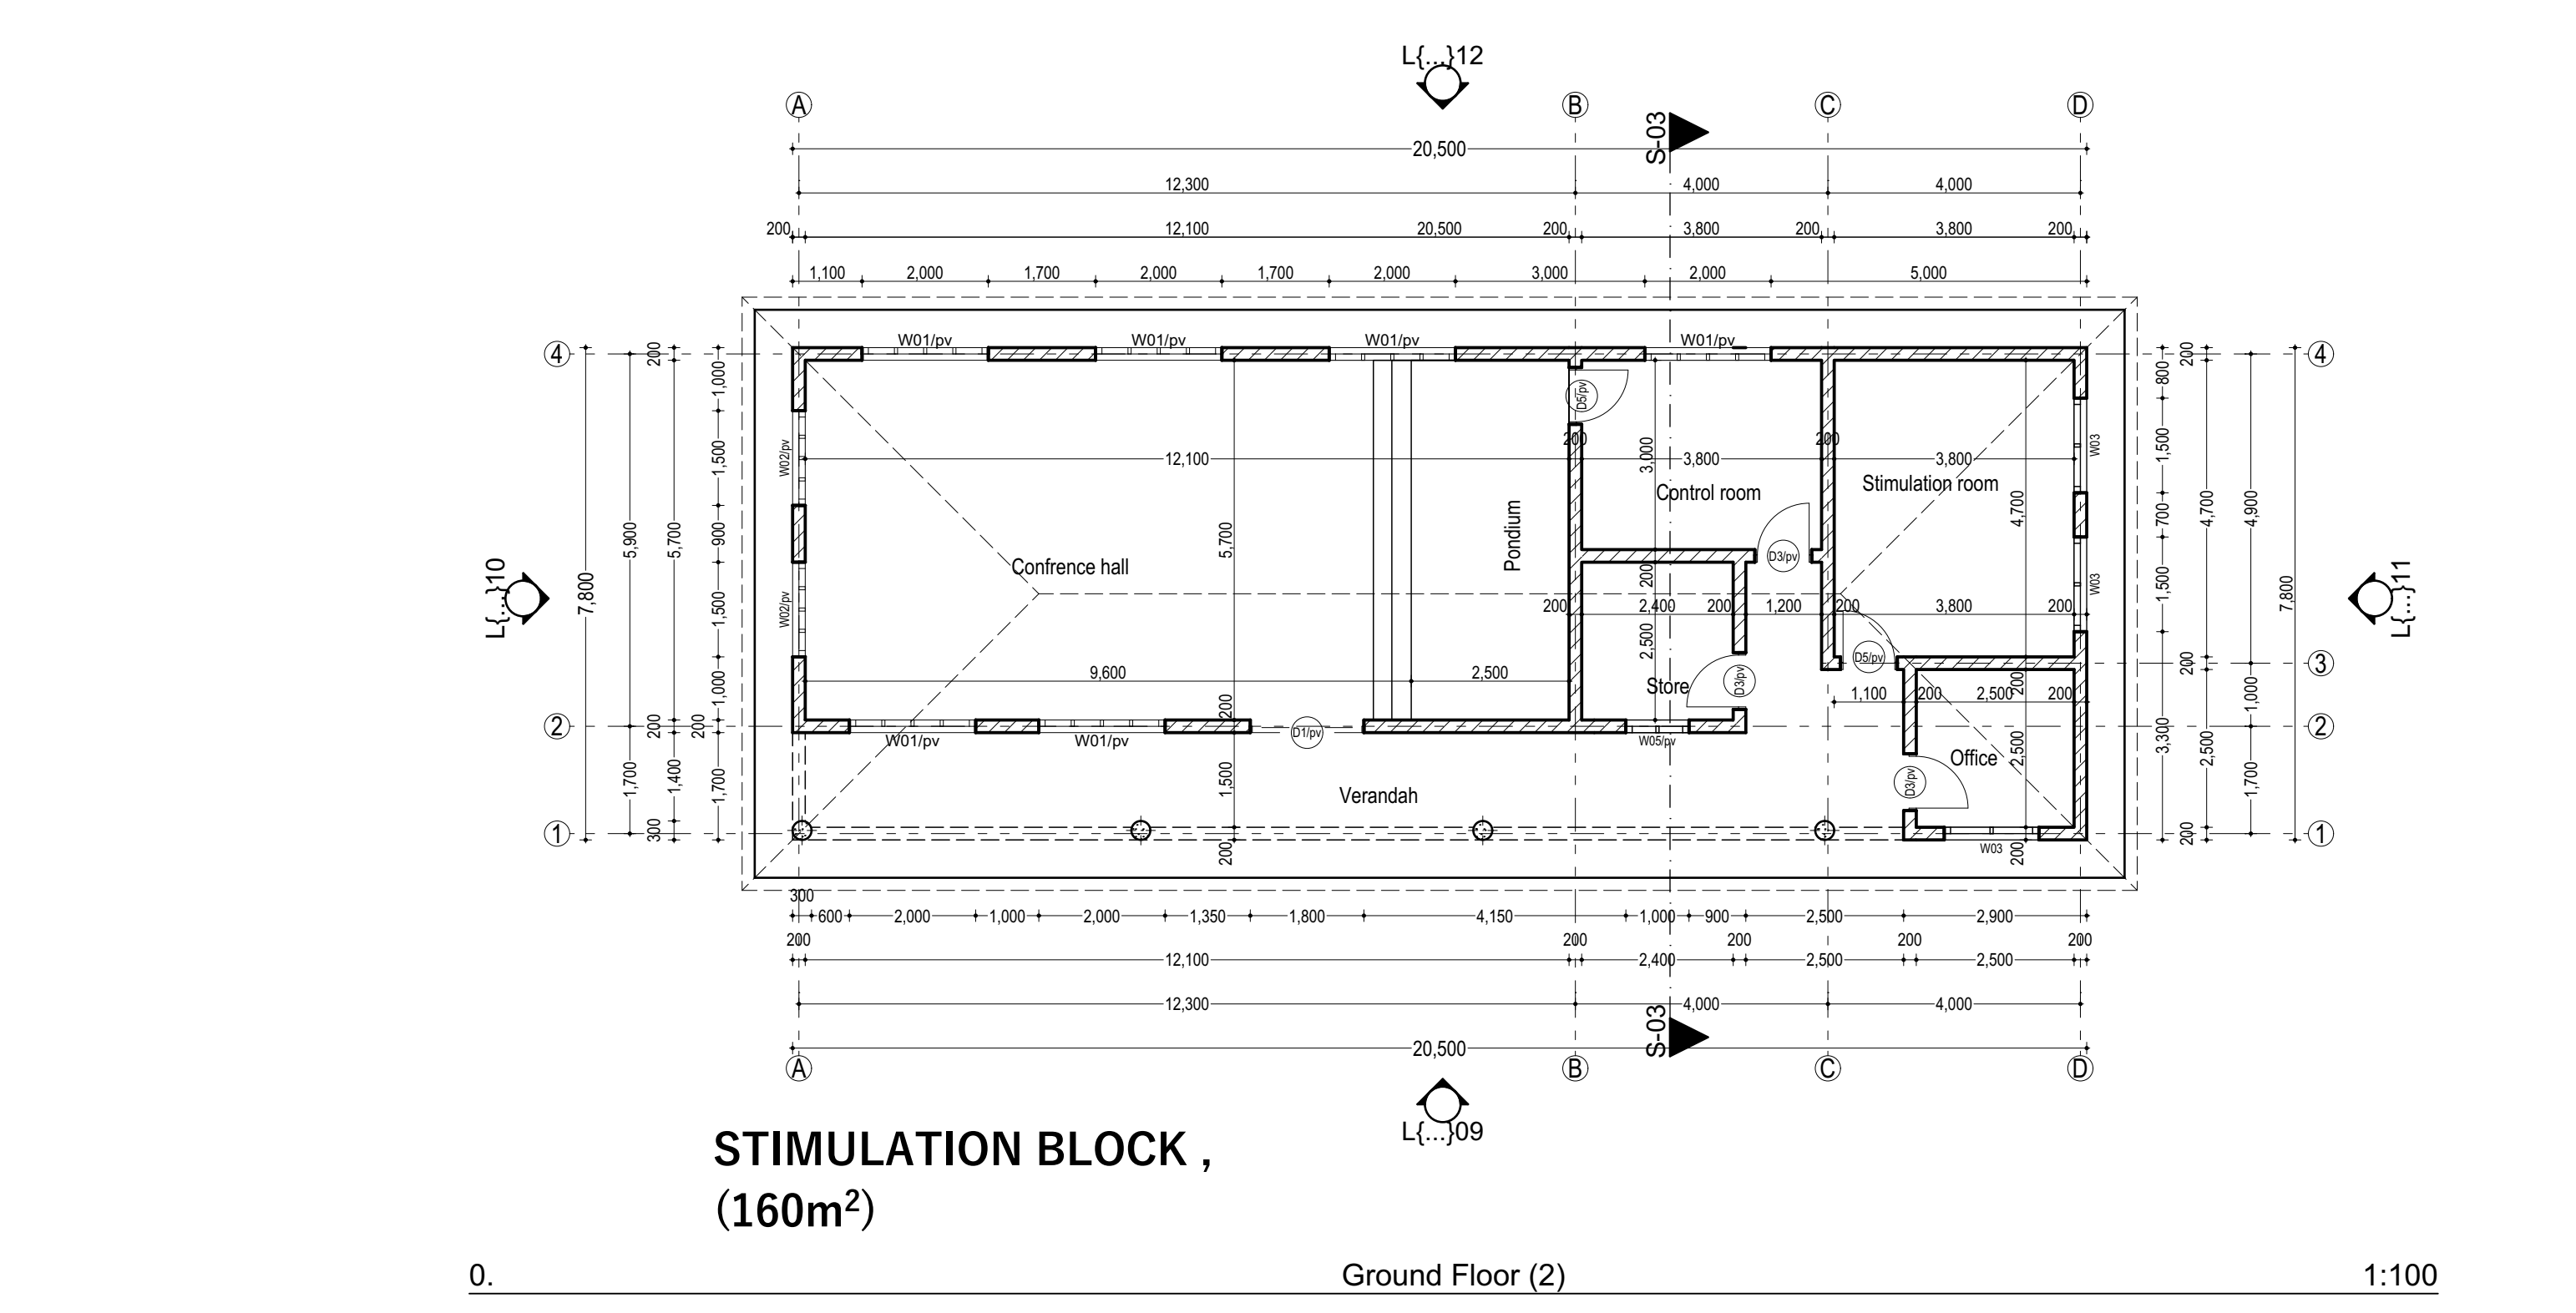


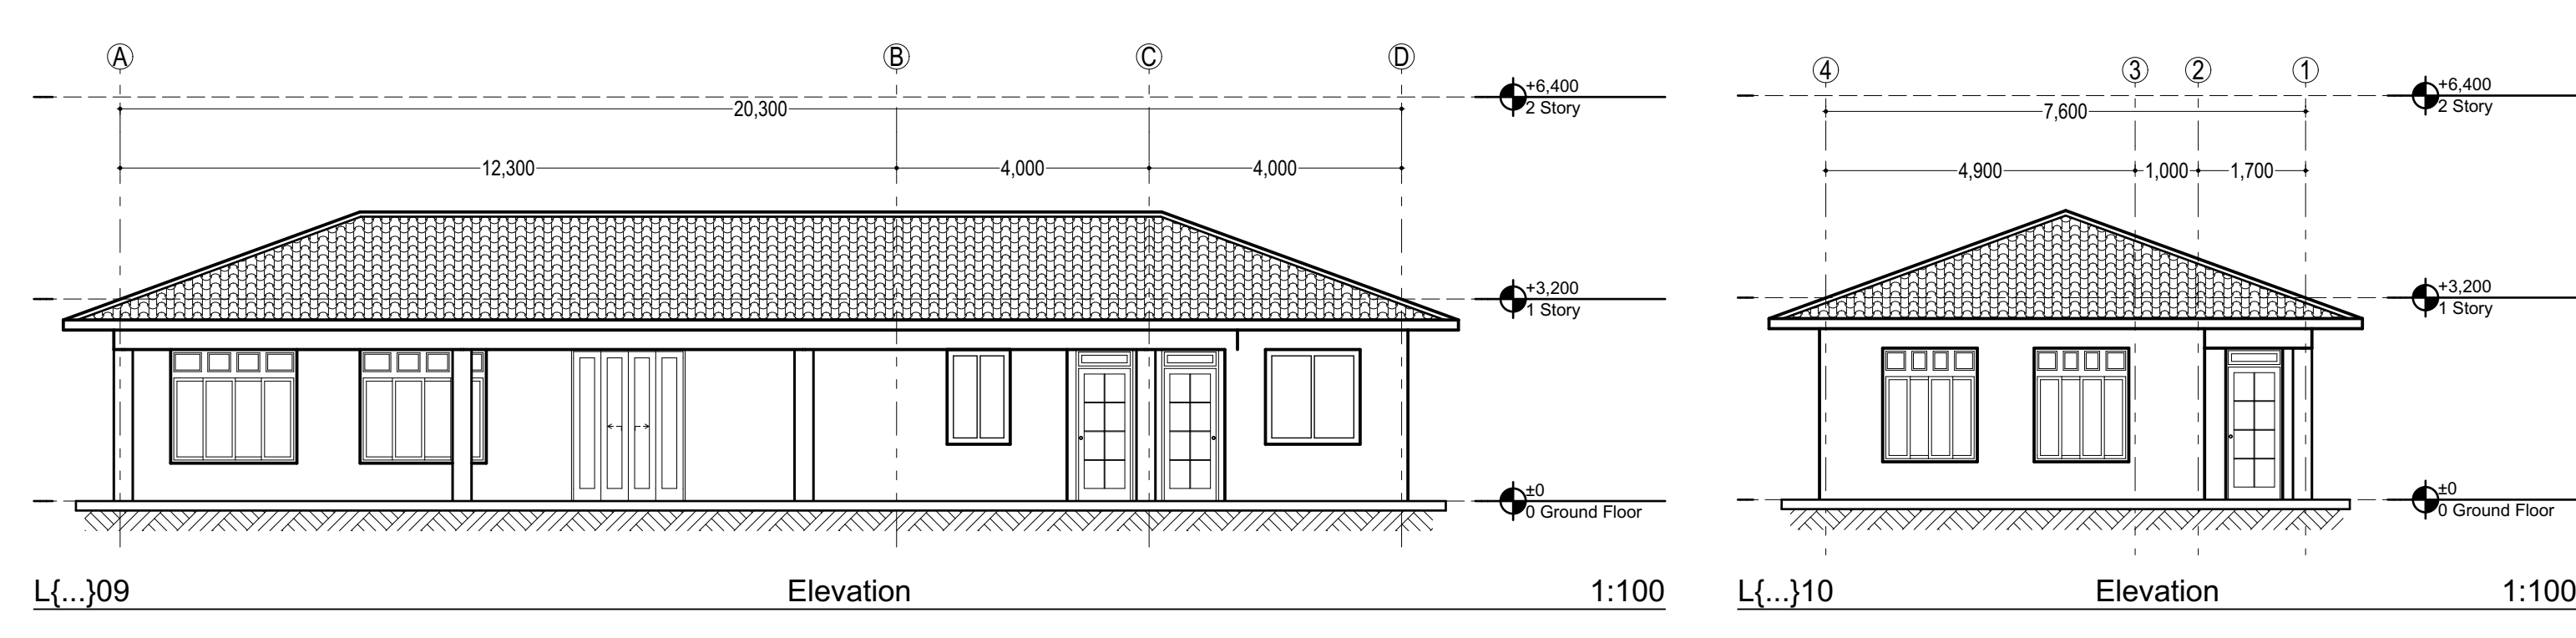


PROJECT: CLIENT : GOVERNMENT OF THE REPUBLIC OF UGANDA	CONSULTANTS	GENERAL NOTES	LEGEND:				REVISION NOTES				DRAWING TITLE:		
	HEALTH INFRASTRUCTURE DEPARTMENT MINISTRY OF HEALTH	1. All dimmensions are in millimetres unless stated otherwise. 2. Do not scale the drawings, in case of any discrepancy consult the architect. 3. Refer to notes for finishes and details. 4. The drawings are to be read in conjunction with other specialists drawings.	FINISHES: FLOOR WALL 1.03.02.04.0 SKIRTING CEILING	1.0 FLOOR	2.0 SKIRTING	3.0 WALLS	4.0 CEILING	No:	Date	Particulars	Initials	SCALE: 1:100	
				1.1 Unpolished Terrazzo	2.1 Unpolished Terrazzo	3.1 Silk Vinyl Paint	4.1 Expanded Metal lathe					DRAWN BY : S.W	
				1.2 Polished Terrazzo	2.2 Polished Terrazzo	3.2 Glazed ceramic Tiles	4.2 Gypsum plaster board					CHECKED BY: Arch. J.F.N	
				1.3 Cement Screed	2.3 Cement Screed	3.3 Roughcast & weather guard paint (External)	4.3 Open to roof					DATE:	
				WALLS:		New Walls						PAPER SIZE A1	
	Existing Walls to be kept												
	Existing Walls to be demoli shed												







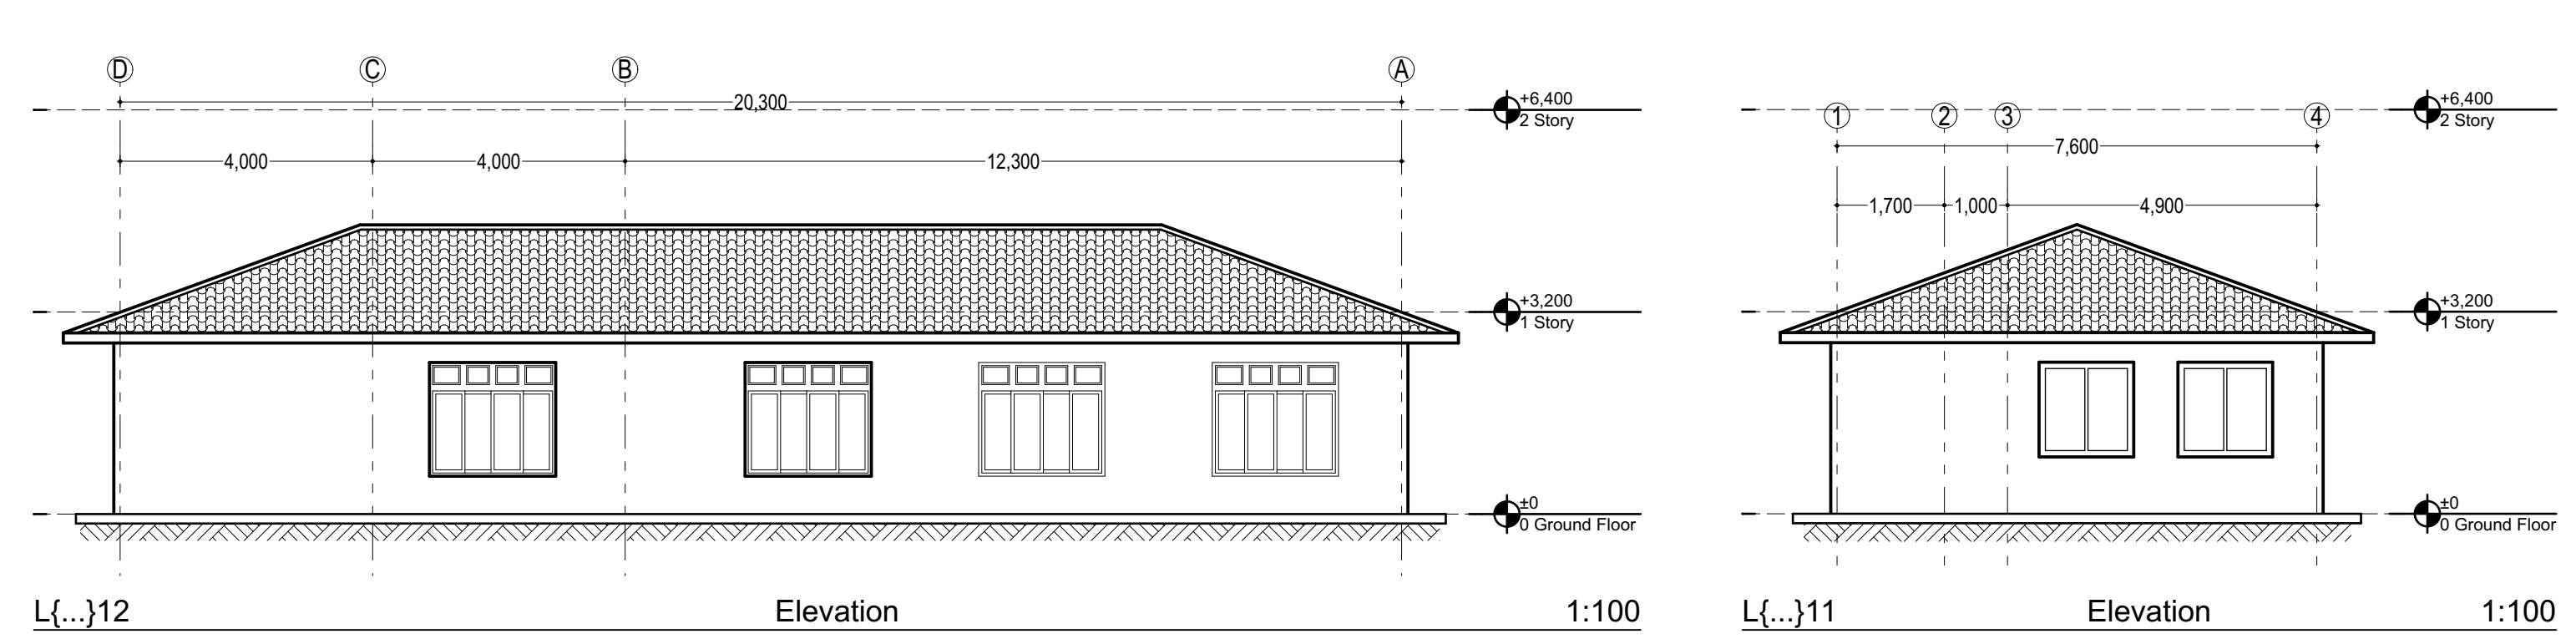


Door Schedules					
Mark	D1/pv	D2/pv	D5/pv	D4	D3/pv
Quantity	03	03	28	21	14
(W x H) Size	1,800x2,400	1,500x2,400	900x2,400	800x2,100	900x2,400
Description	Composite steel casement door double sliding fixed on steel frame to detail, include all accessories	Aluminium glazed single door swinging thru. 90°, include all accessories 6mm glazing fanlight on top	Aluminium door single swinging thru. 90°, include all accessories 6mm glazing fanlight on top	Aluminium single door swinging thru. 90°, include all accessories 6mm glazing fanlight on top	Steel casement single door swinging thru. 90°, include all accessories 6mm glazing fanlight on top
Elevation					

Window Schedule					
Mark	W03	W04/pv	W01/pv	W02/pv	W05/pv
Quantity	03	30	10	26	07
(W x H) Size	1,500x1,500	600x900	2,000x1,800	1,500x1,800	1,000x1,500
Description	Steel casement framed glass window with all necessary iron mongery. Approved burglar proofing to be provided in window.	Steel casement framed glass window with all necessary iron mongery. Approved burglar proofing to be provided in window.	Steel casement framed glass sliding window with all necessary iron mongery. Approved burglar proofing to be provided in window.	Steel casement framed glass window with all necessary iron mongery. Approved burglar proofing to be provided in window.	Steel casement framed glass window with all necessary iron mongery. Approved burglar proofing to be provided in window.
Elevation					

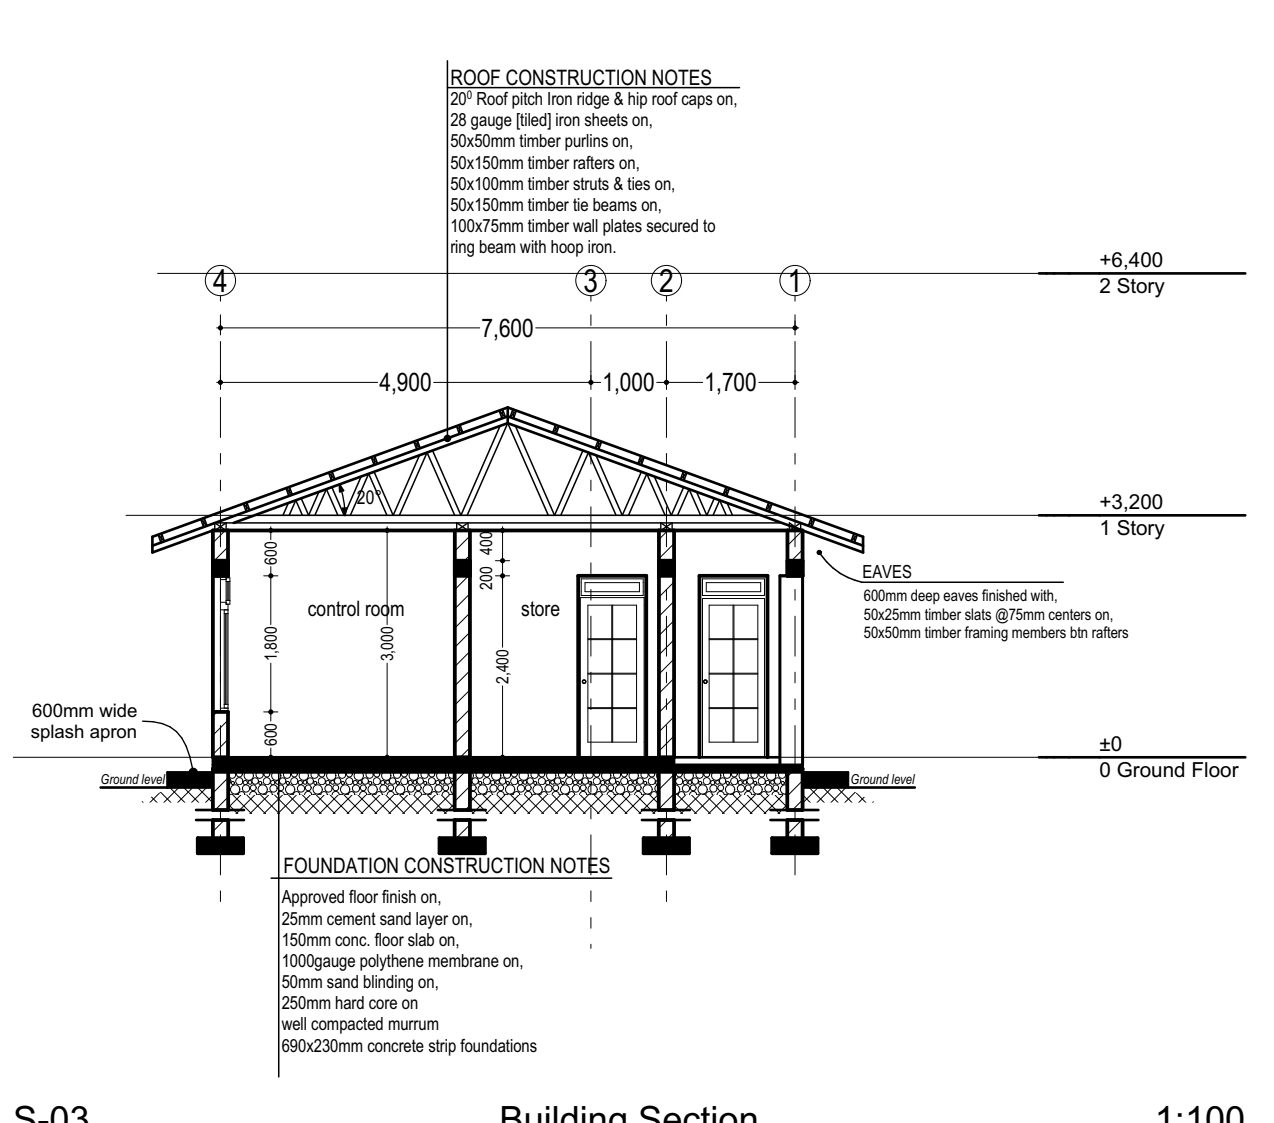

PROJECT: CLIENT :  GOVERNMENT OF THE REPUBLIC OF UGANDA	CONSULTANTS HEALTH INFRASTRUCTURE DEPARTMENT MINISTRY OF HEALTH	GENERAL NOTES 1. All dimmensions are in millimetres unless stated otherwise. 2. Do not scale the drawings, in case of any discrepancy consult the architect. 3. Refer to notes for finishes and details. 4. The drawings are to be read in conjunction with other specialists drawings.	LEGEND: FINISHES: FLOOR 1.0 3.0 2.0 4.0 SKIRTING CEILING WALLS: New Walls Existing Walls to be kept Existing Walls to be demoli shed 1.0 FLOOR 1.1 Unpolished Terrazzo 1.2 Polished Terrazzo 1.3 Cement Screed 2.0 SKIRTING 2.1 Unpolished Terrazzo 2.2 Polished Terrazzo 2.3 Cement Screed 3.0 WALLS 3.1 Silk Vinyl Paint 3.2 Glazed ceramic Tiles 3.3 Roughcast & weather guard paint (External) 4.0 CEILING 4.1 Expanded Metal lathe 4.2 Gypsum plaster board 4.3 Open to roof	REVISION NOTES <table><thead><tr><th>No:</th><th>Date</th><th>Particulars</th><th>Initials</th></tr></thead><tbody><tr><td></td><td></td><td></td><td></td></tr><tr><td></td><td></td><td></td><td></td></tr><tr><td></td><td></td><td></td><td></td></tr><tr><td></td><td></td><td></td><td></td></tr><tr><td></td><td></td><td></td><td></td></tr><tr><td></td><td></td><td></td><td></td></tr><tr><td></td><td></td><td></td><td></td></tr><tr><td></td><td></td><td></td><td></td></tr><tr><td></td><td></td><td></td><td></td></tr></tbody></table>				No:	Date	Particulars	Initials																																					DRAWING TITLE:		
				No:	Date	Particulars	Initials	
SCALE: 1:100	
DRAWN BY : S.W		CHECKED BY: Arch. J.F.N	
DATE:	
PAPER SIZE A1	

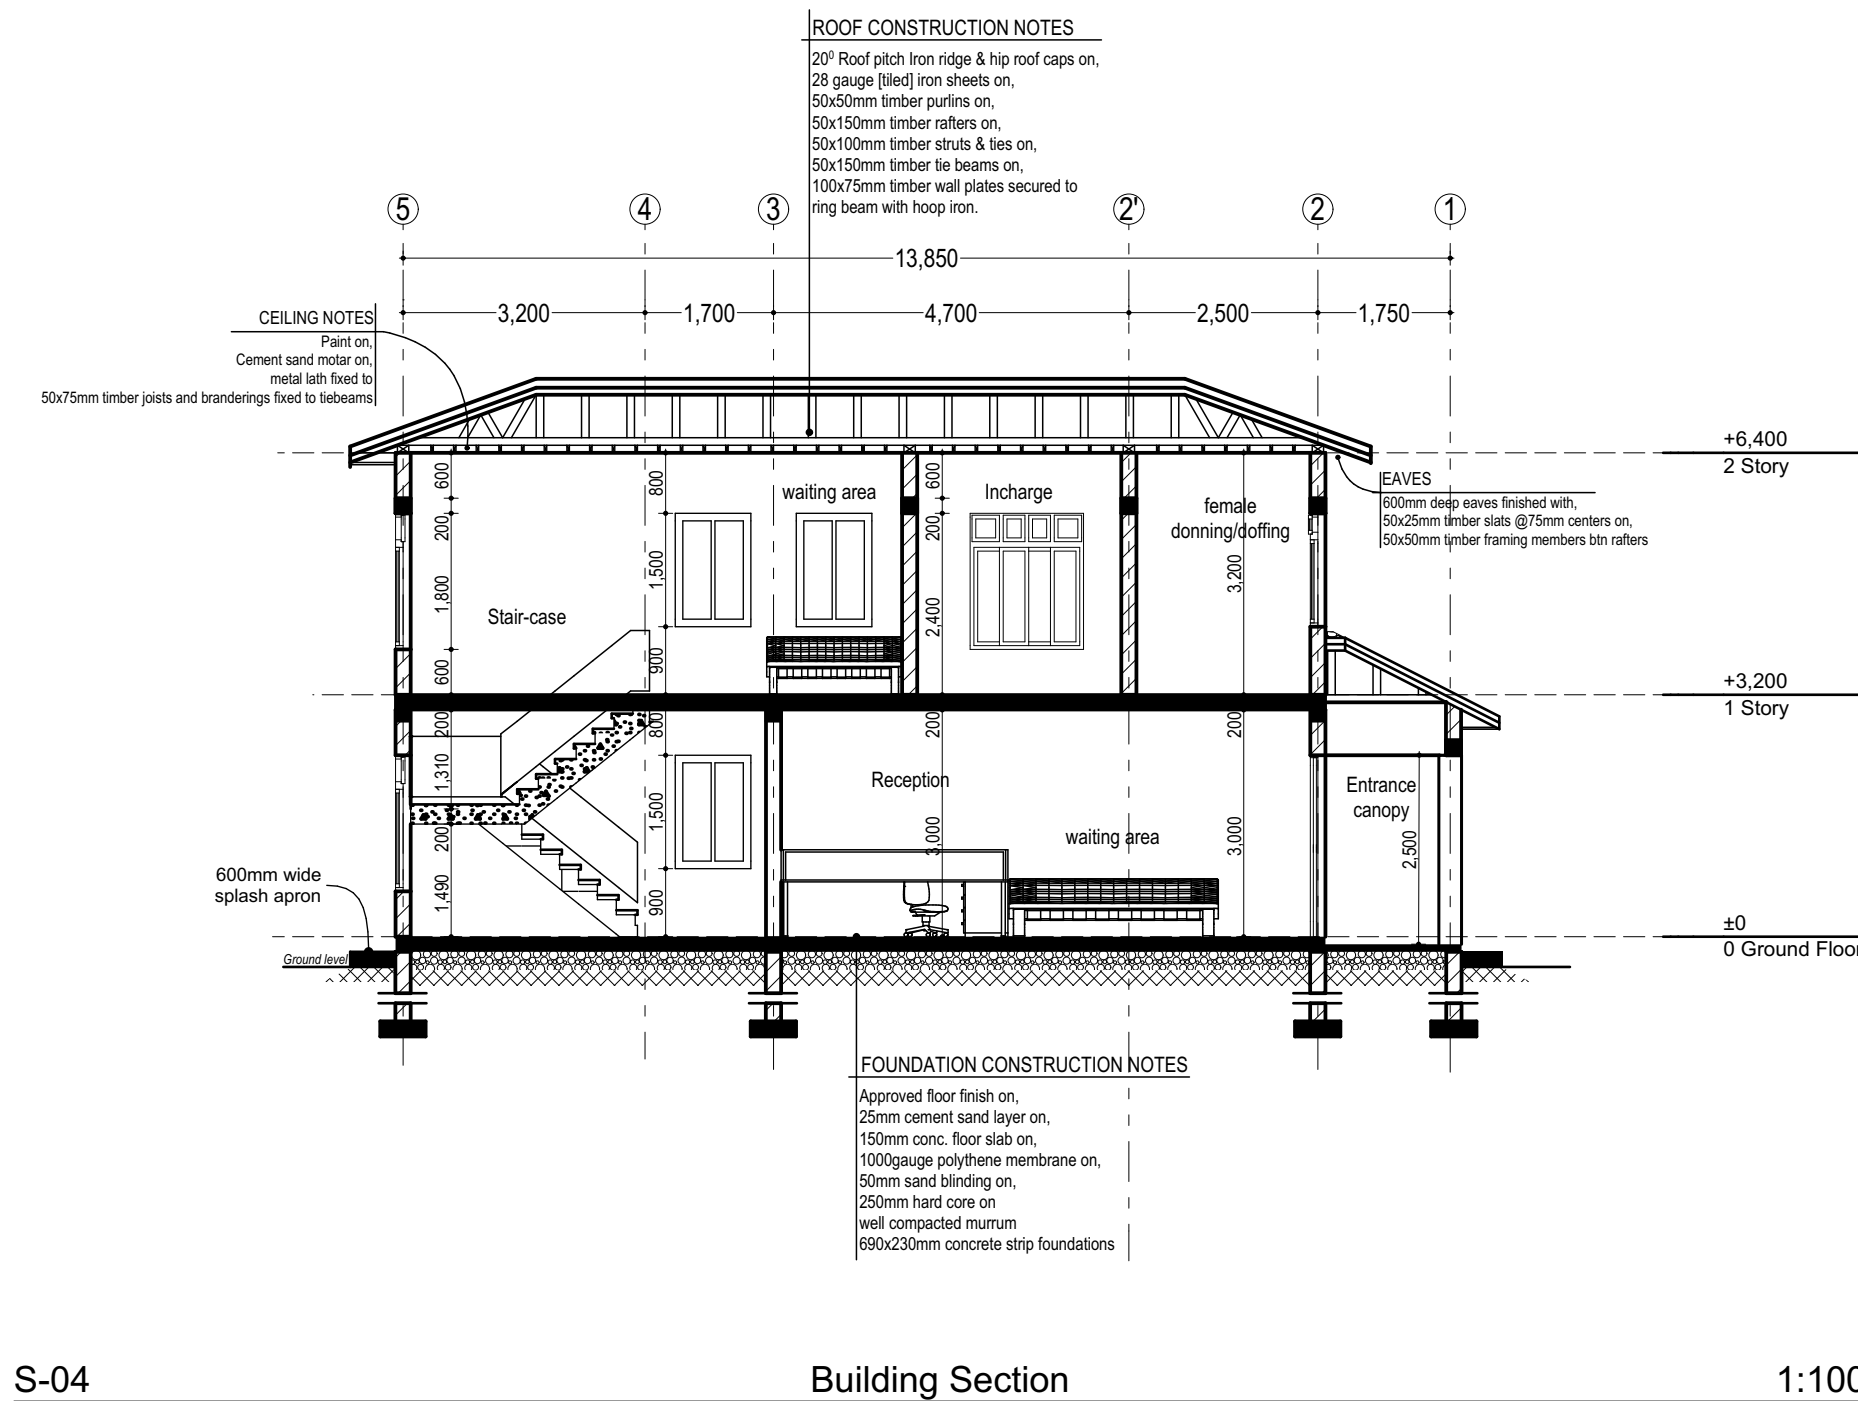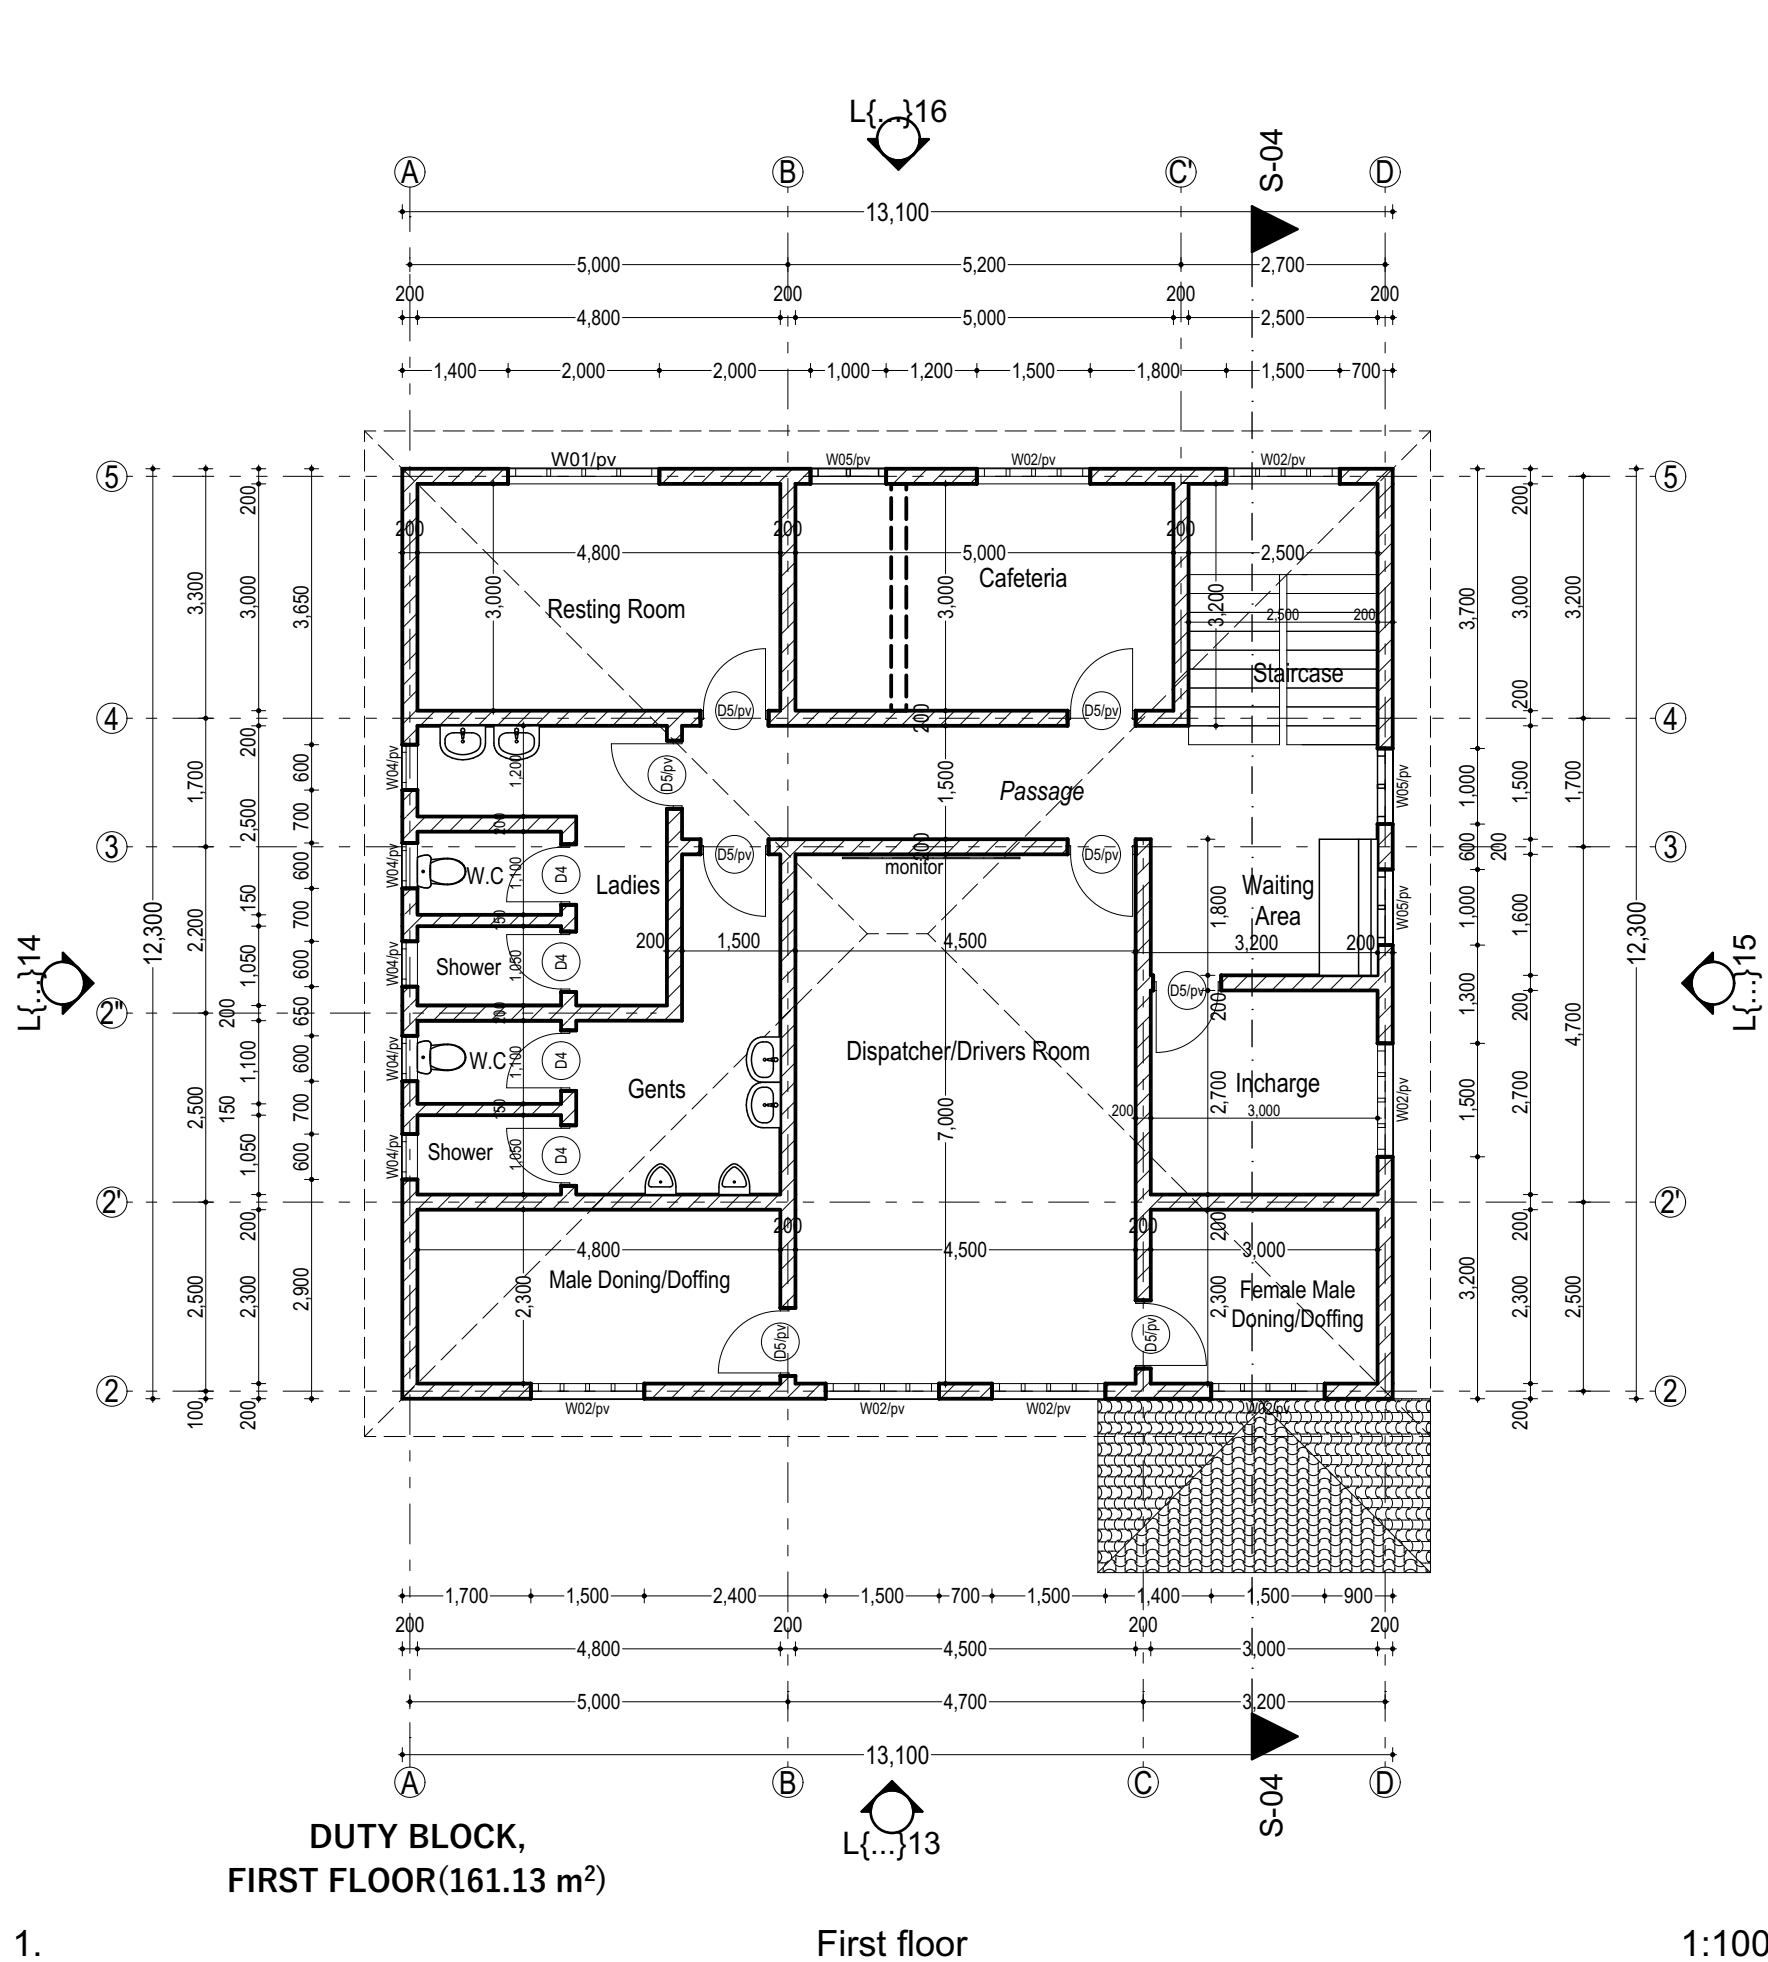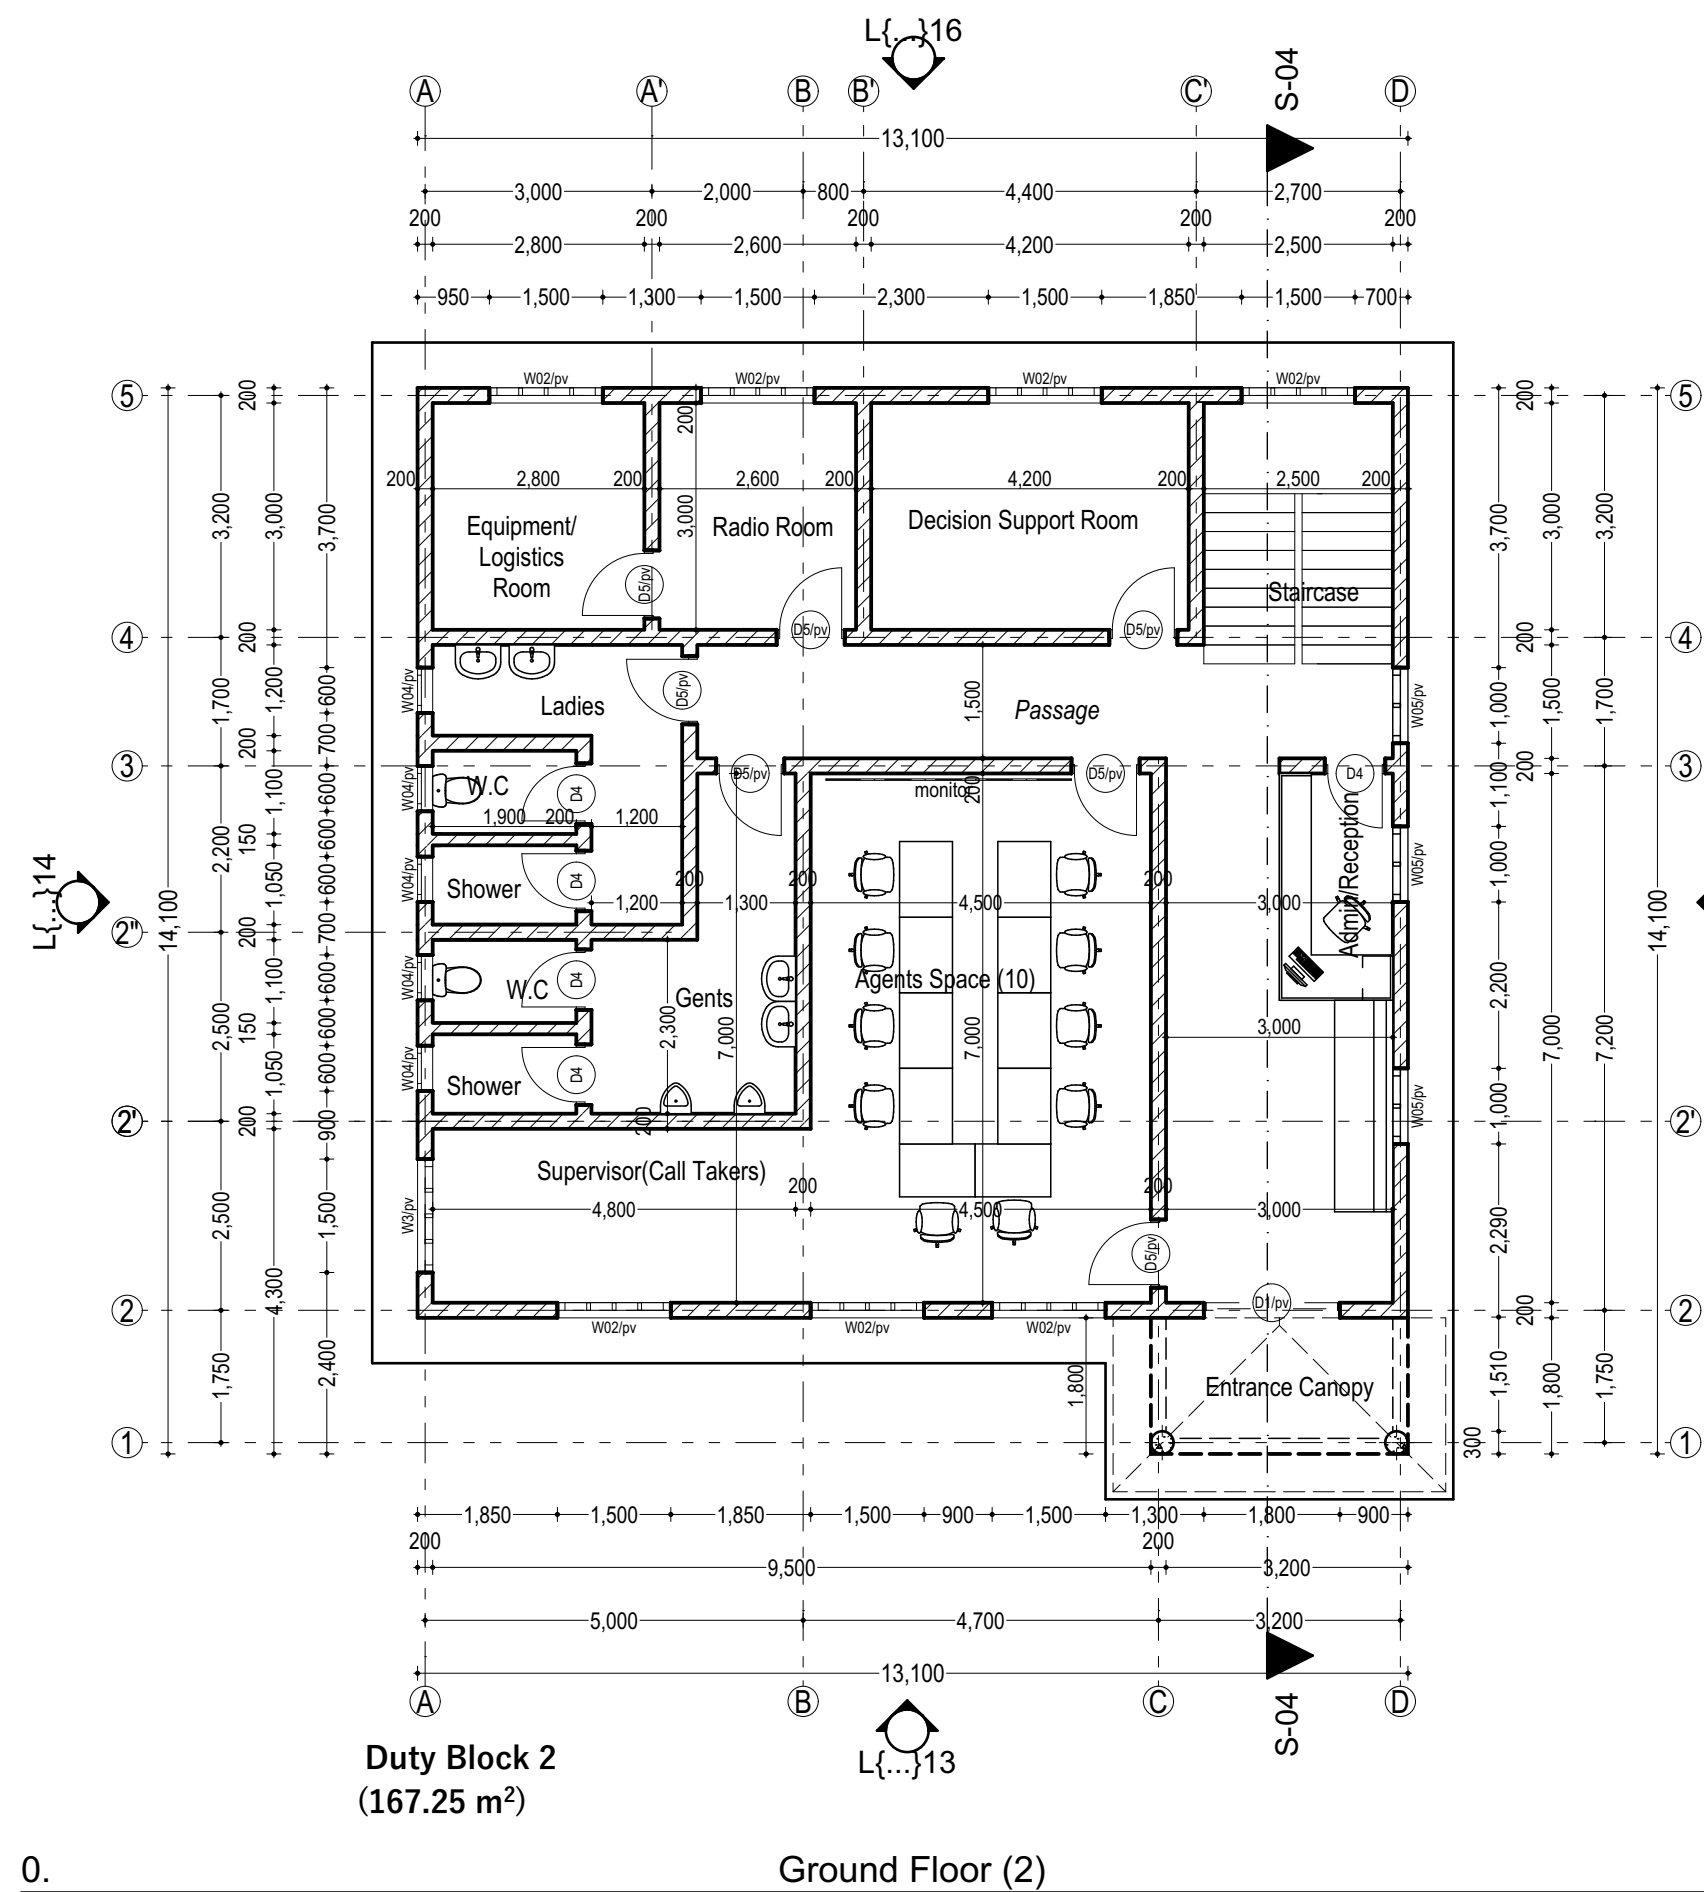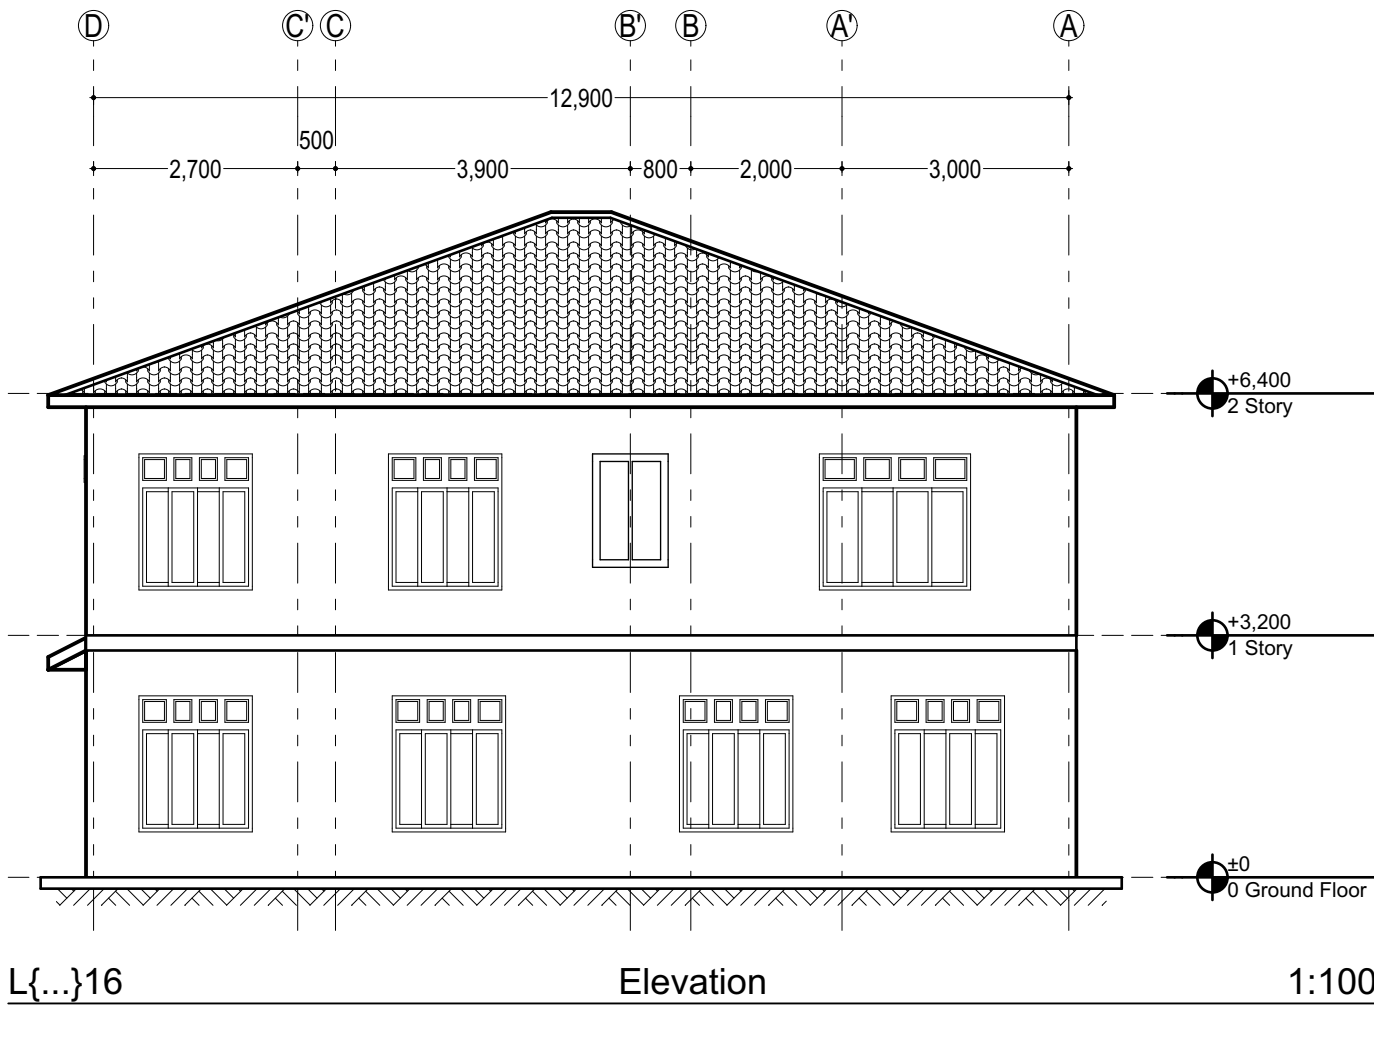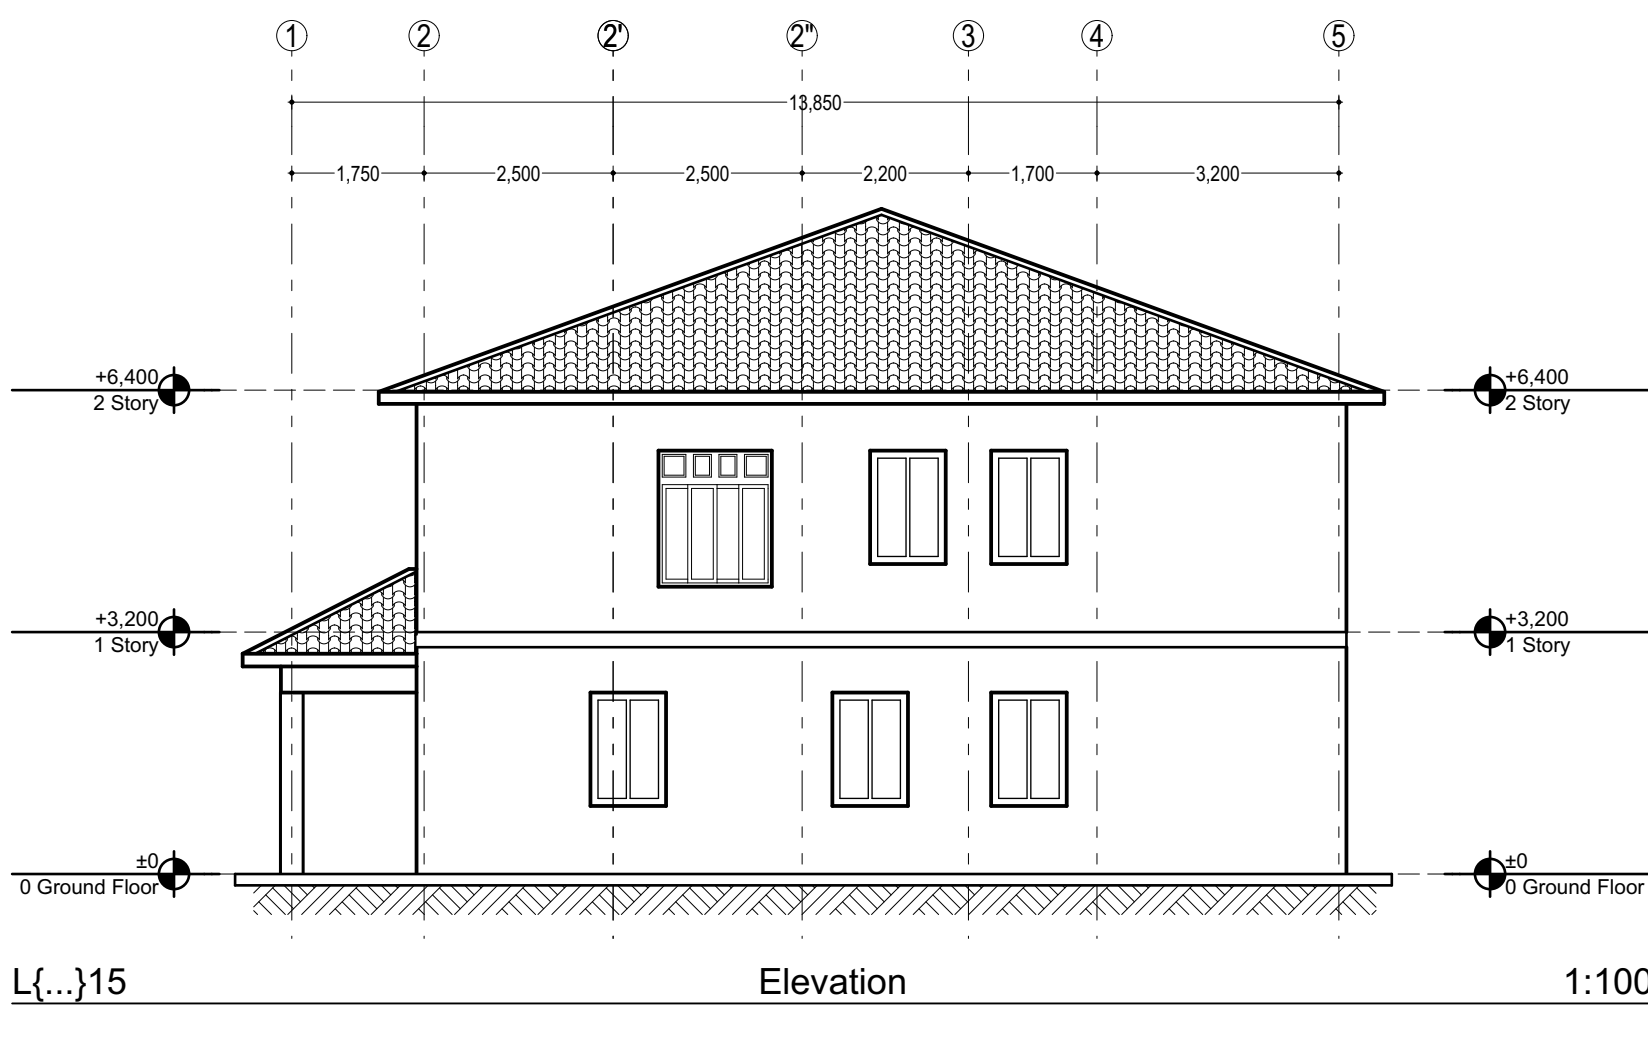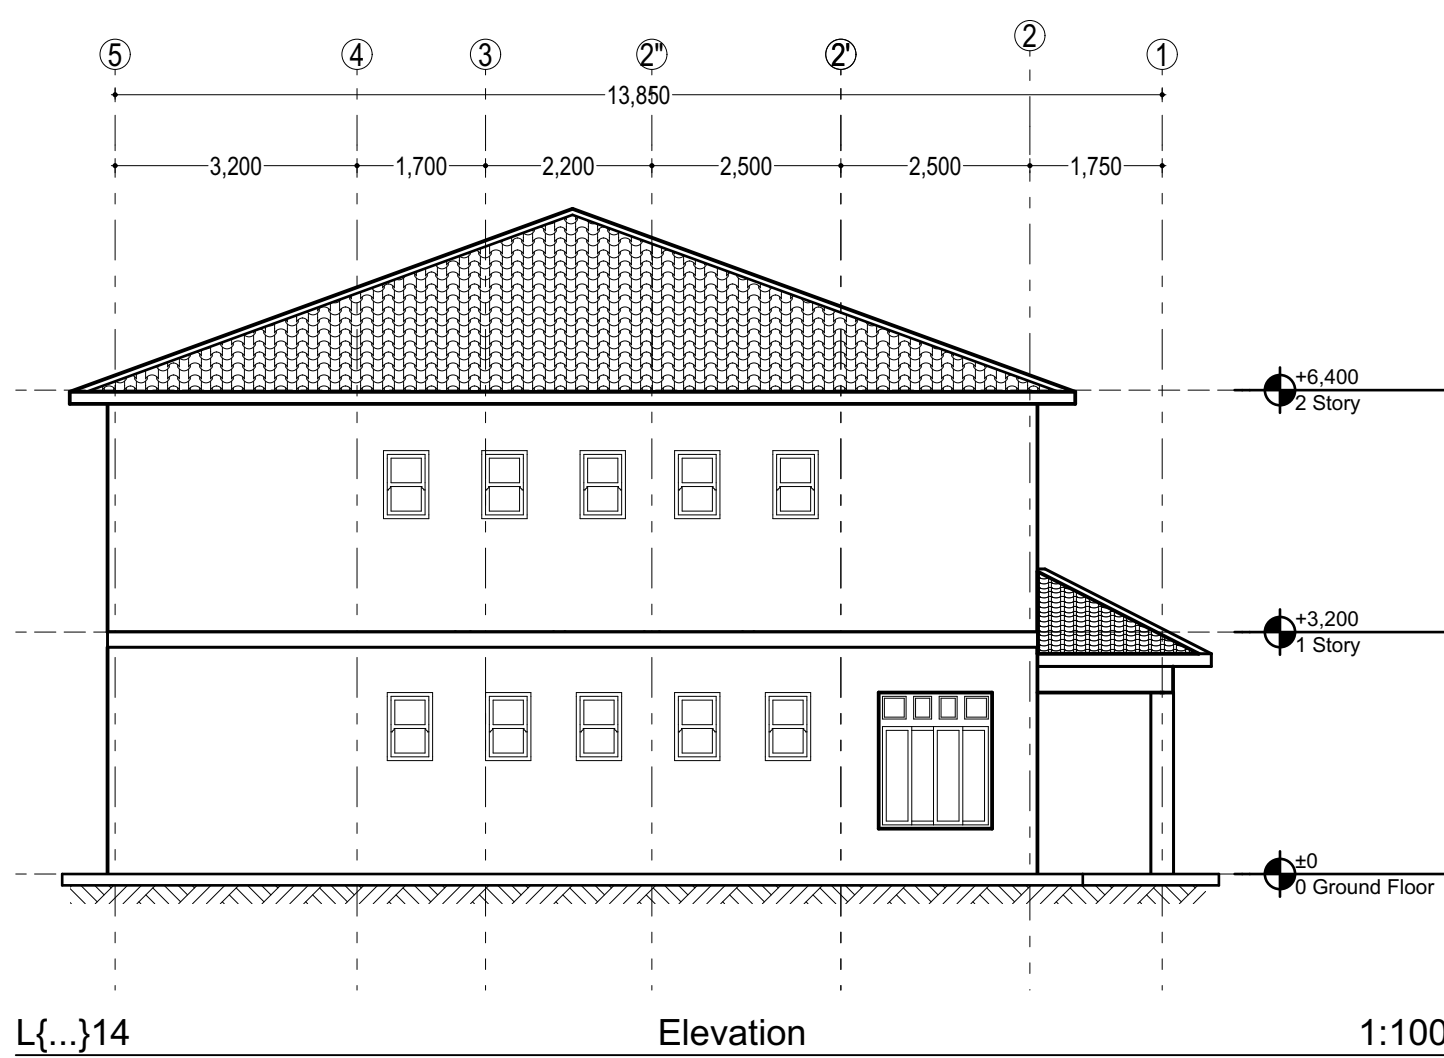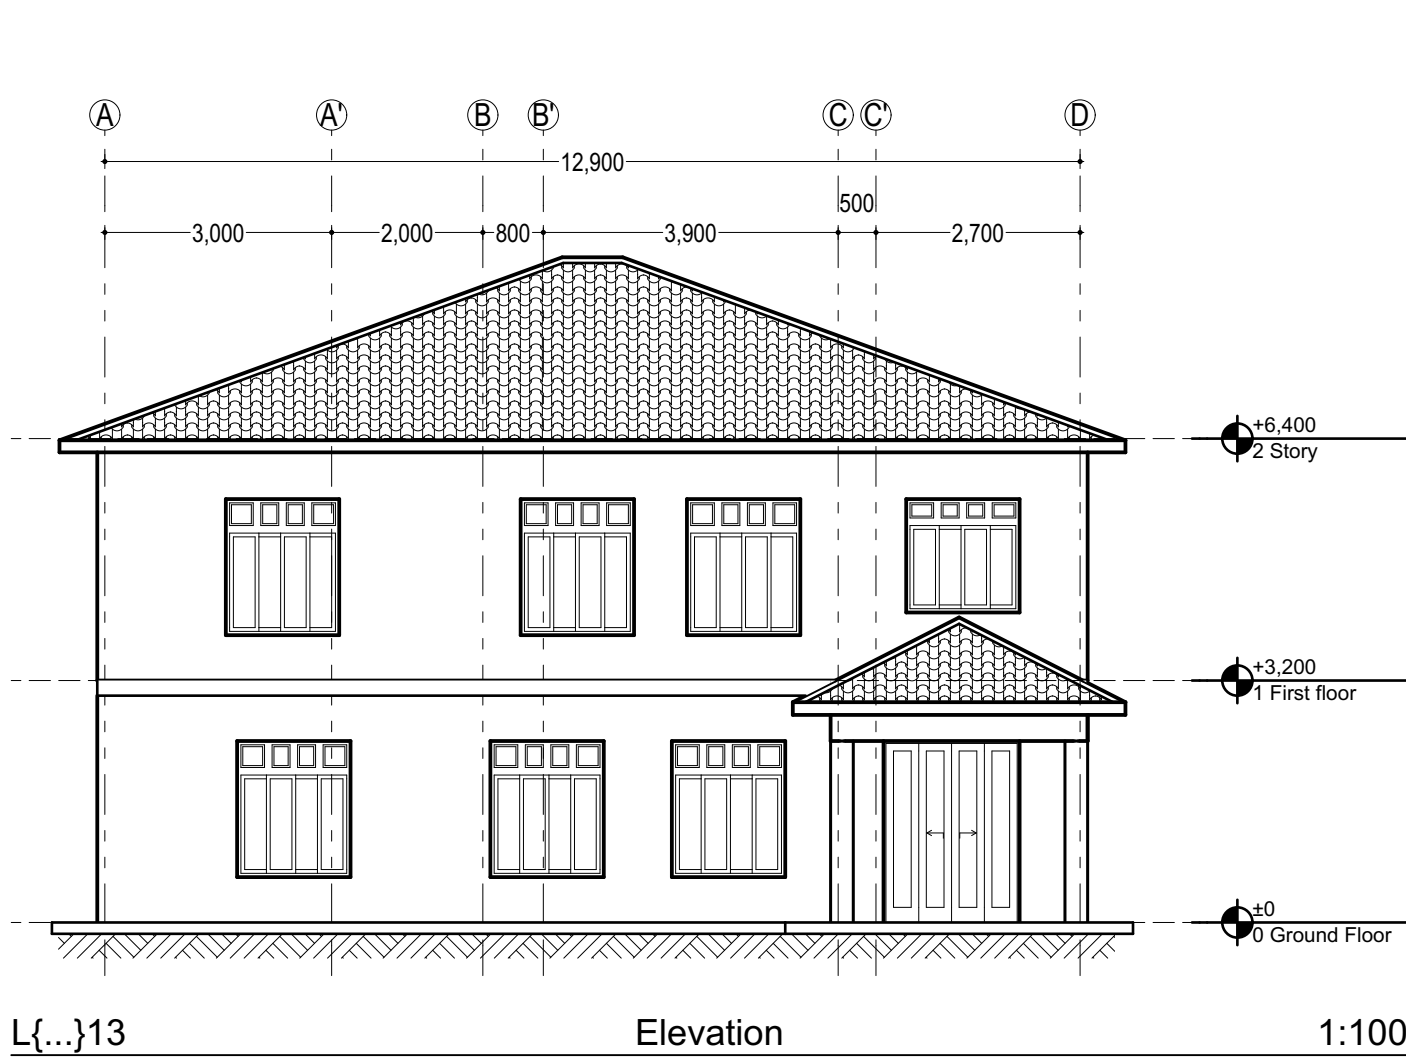

PROJECT:

CLIENT :



GOVERNMENT OF THE REPUBLIC
OF UGANDA

CONSULTANTS

HEALTH INFRASTRUCTURE DEPARTMENT
MINISTRY OF HEALTH

GENERAL NOTES

- All dimensions are in millimetres unless stated otherwise.
- Do not scale the drawings, in case of any discrepancy consult the architect.
- Refer to notes for finishes and details.
- The drawings are to be read in conjunction with other specialists drawings.

LEGEND:

FINISHES:		1.0 FLOOR	2.0 SKIRTING	3.0 WALLS	4.0 CEILING
FLOOR	WALL	1.1 Unpolished Terrazzo	2.1 Unpolished Terrazzo	3.1 Silk Vinyl Paint	4.1 Expanded Metal lathe
SKIRTING	CEILING	1.2 Polished Terrazzo	2.2 Polished Terrazzo	3.2 Glazed ceramic Tiles	4.2 Gypsum plaster board
		1.3 Cement Screed	2.3 Cement Screed	3.3 Roughcast & weather guard paint (External)	4.3 Open to roof
WALLS:					
		New Walls			
		Existing Walls to be kept			
		Existing Walls to be demoli shed			

REVISION NOTES

No.	Date	Particulars	Initials

DRAWING TITLE:










SCALE: 1:100

DRAWN BY : S.W

CHECKED BY: Arch. J.F.N


DATE:

PAPER SIZE A1

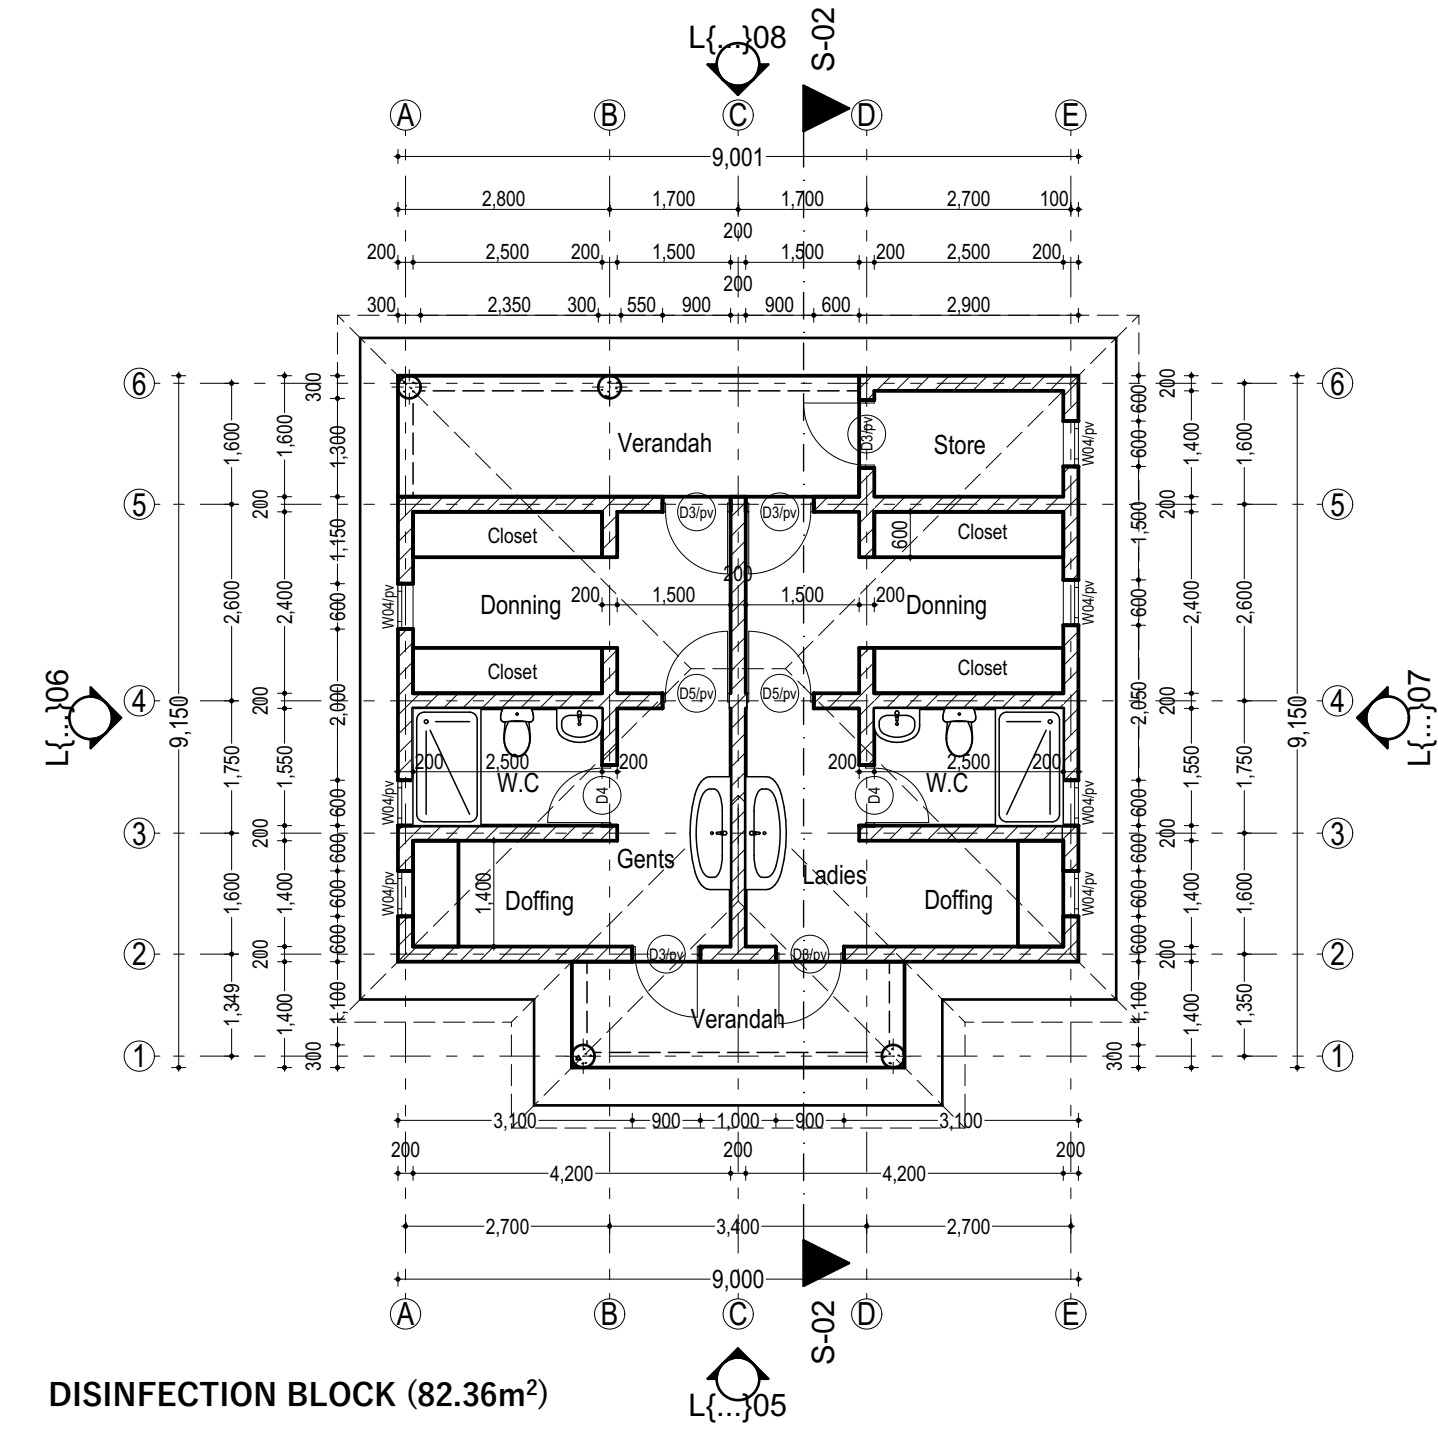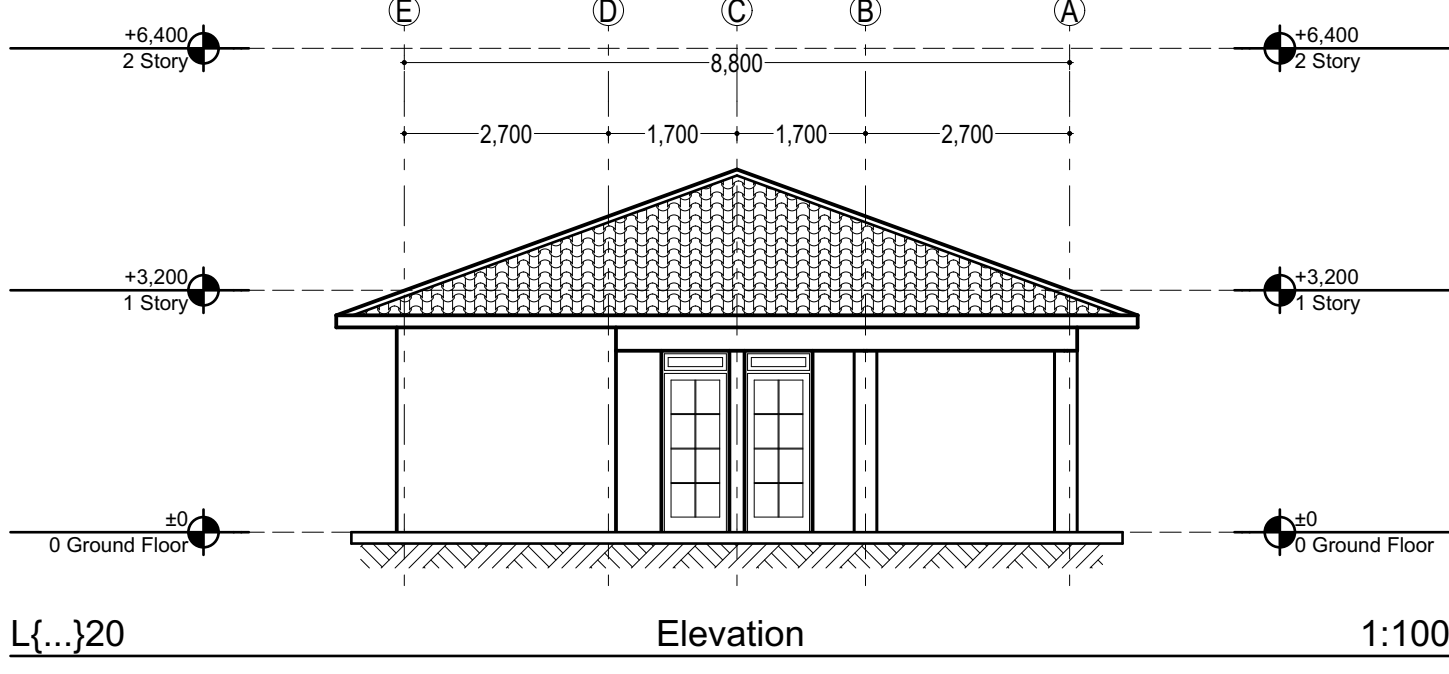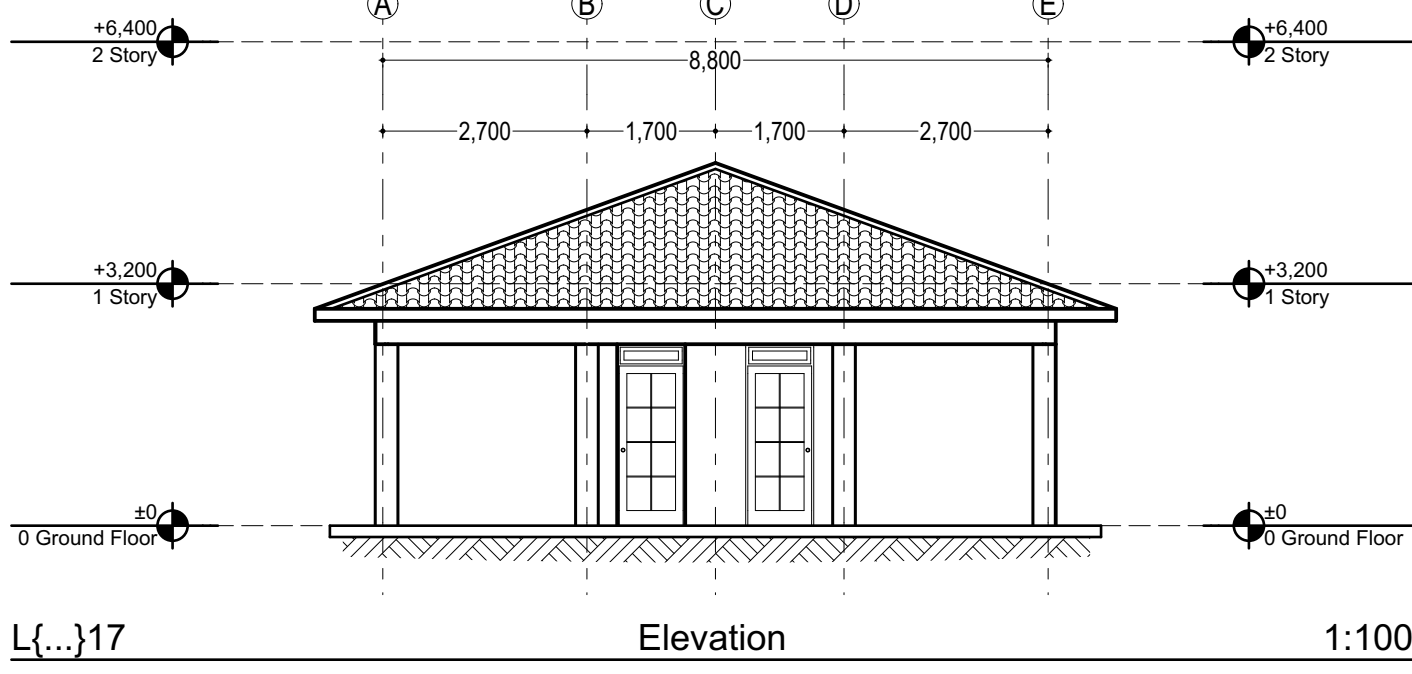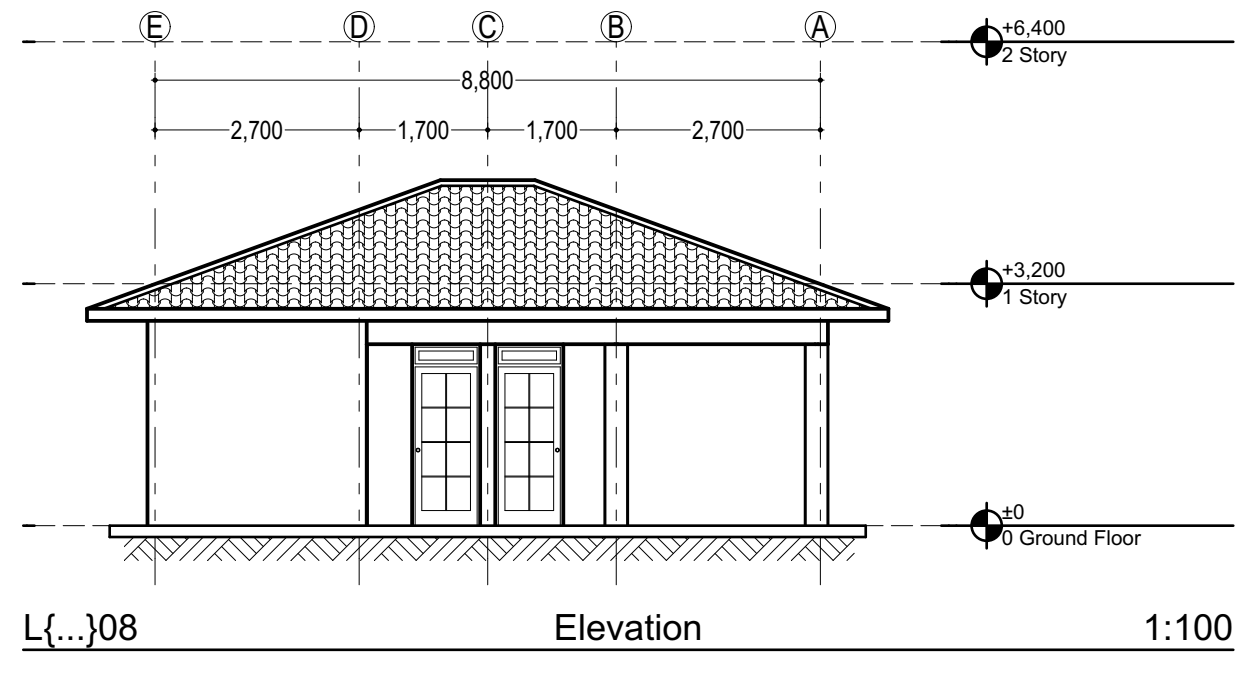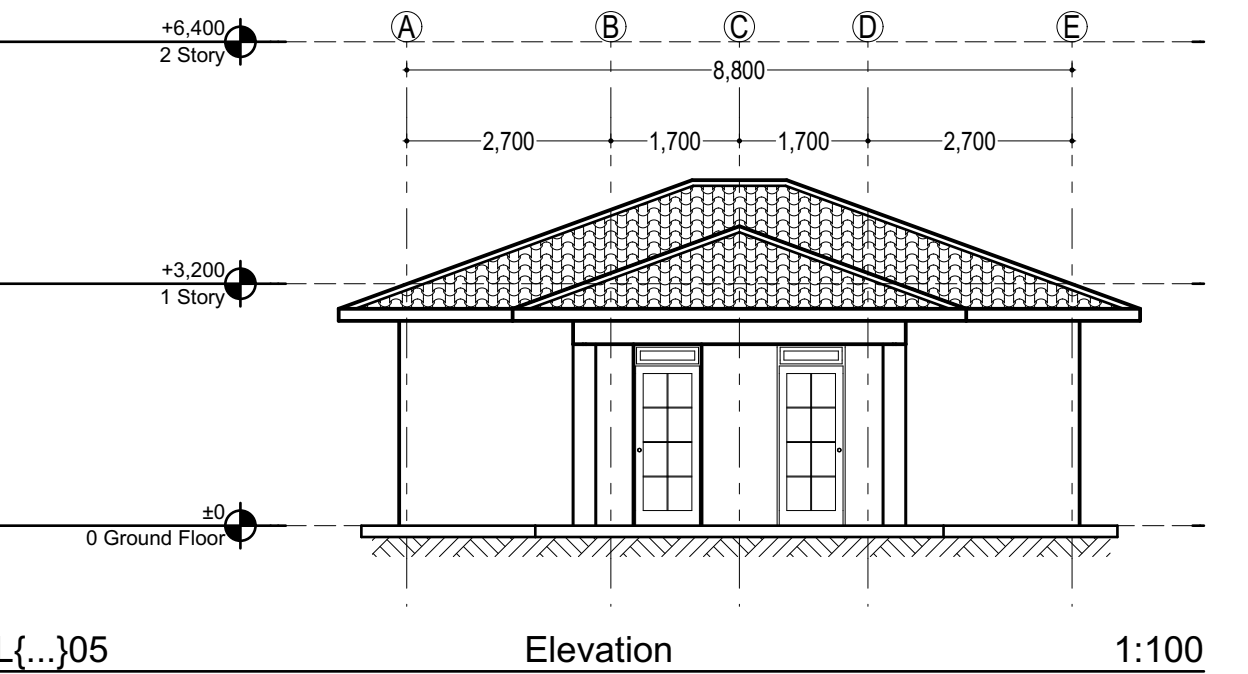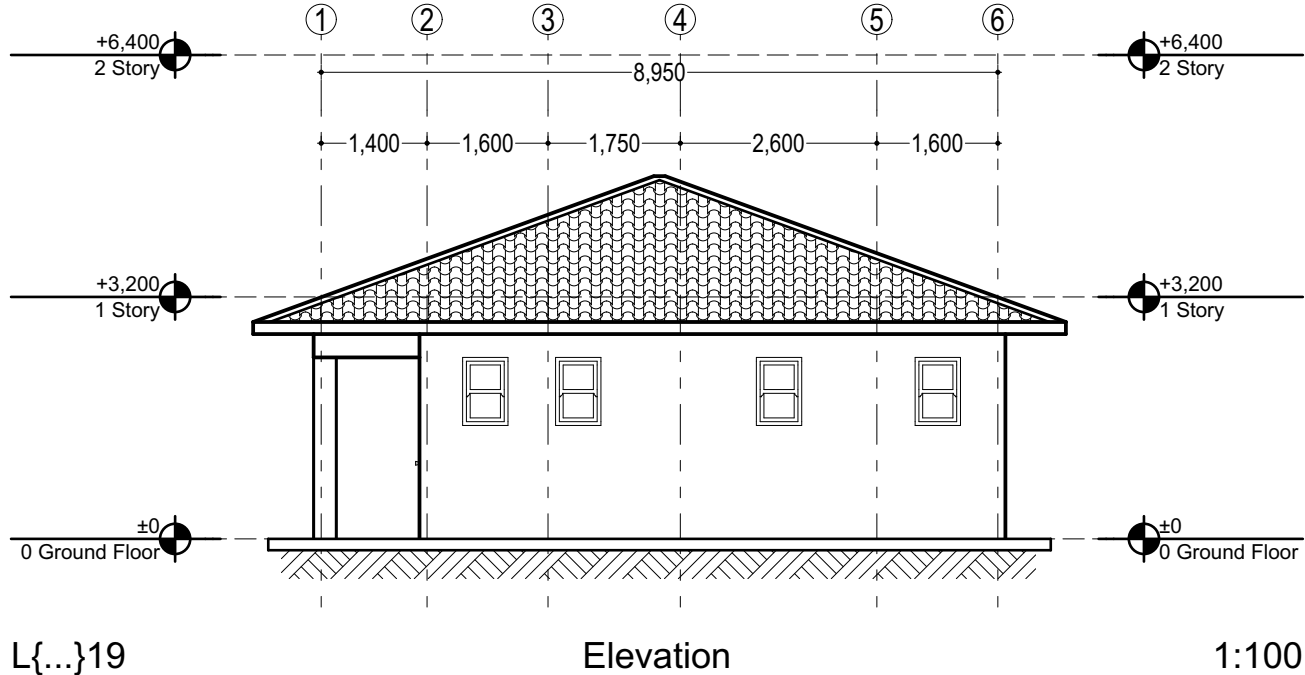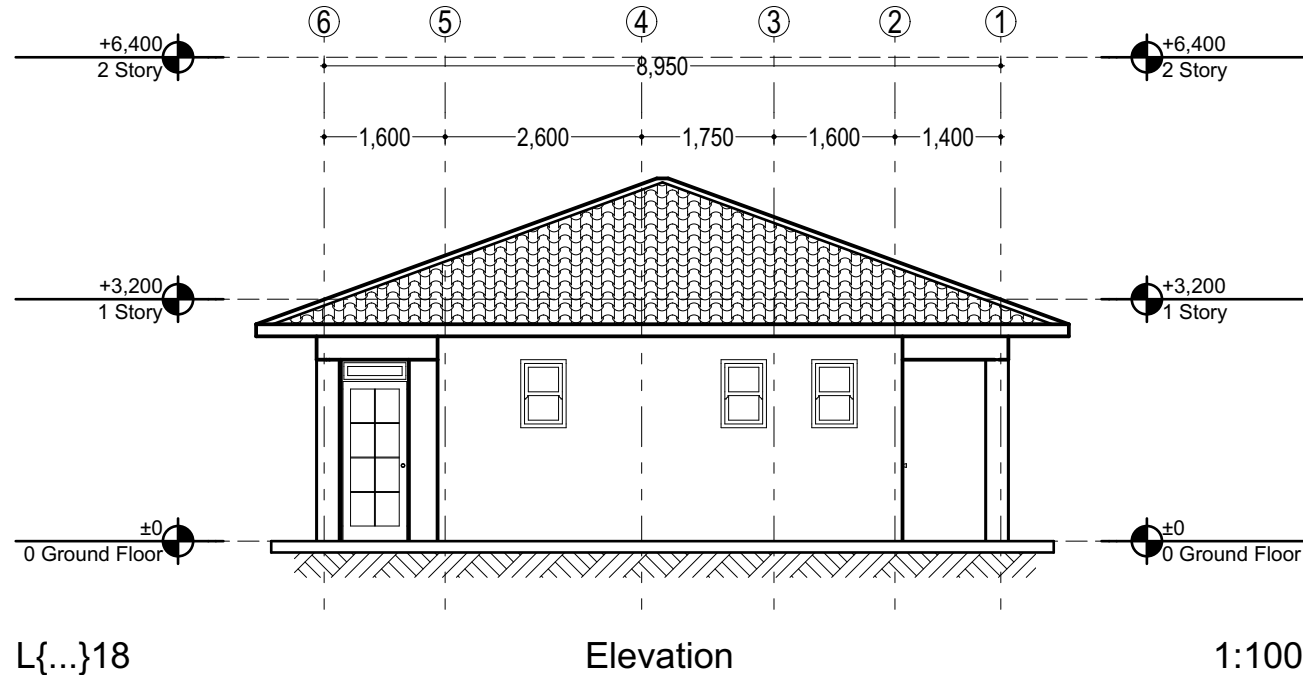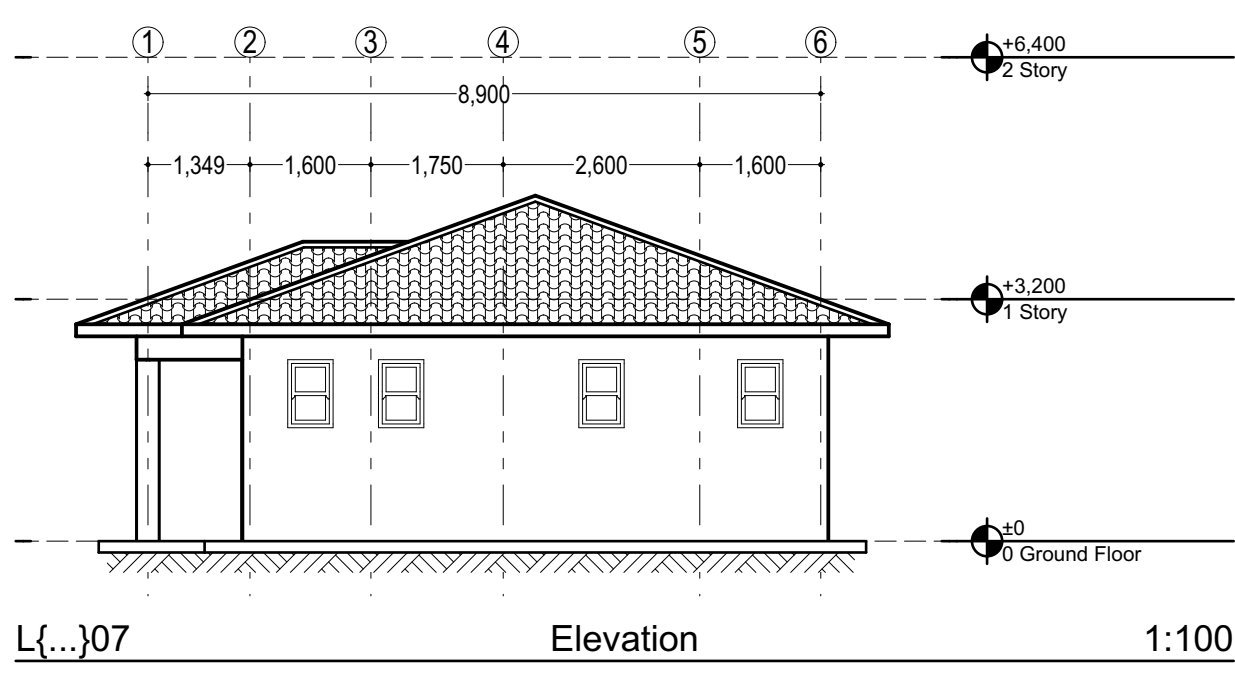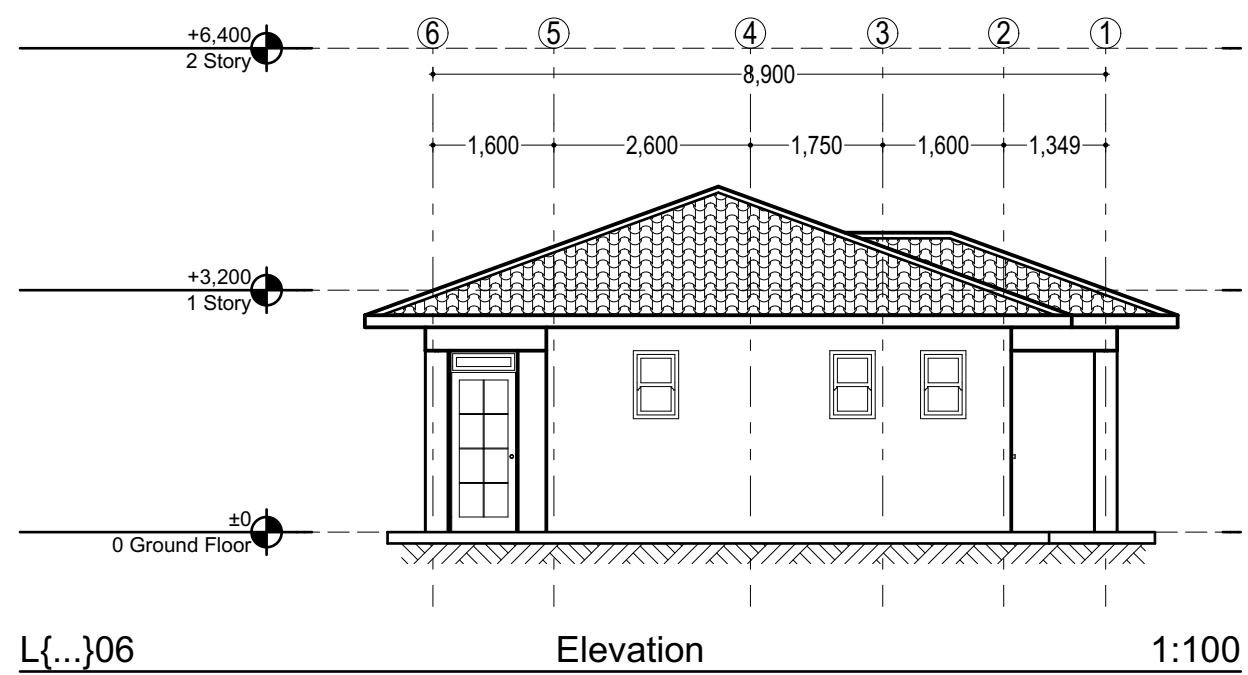


DISINFECTION BLOCK (82.36m²)

0. Ground Floor (2) 1:100

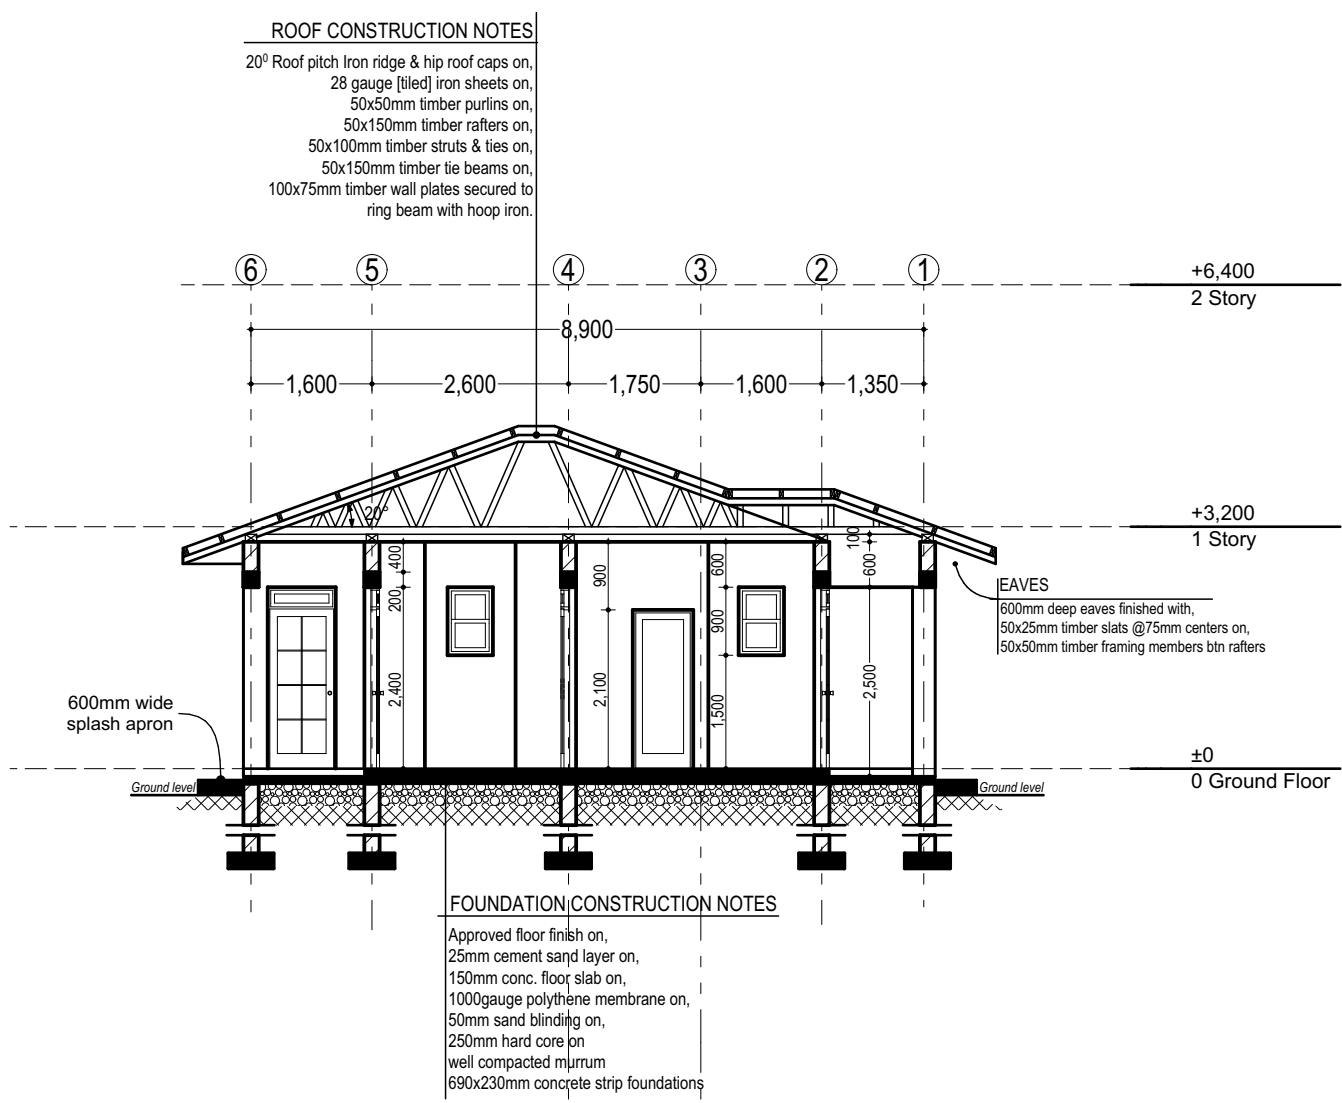


S-02 Building Section 1:100

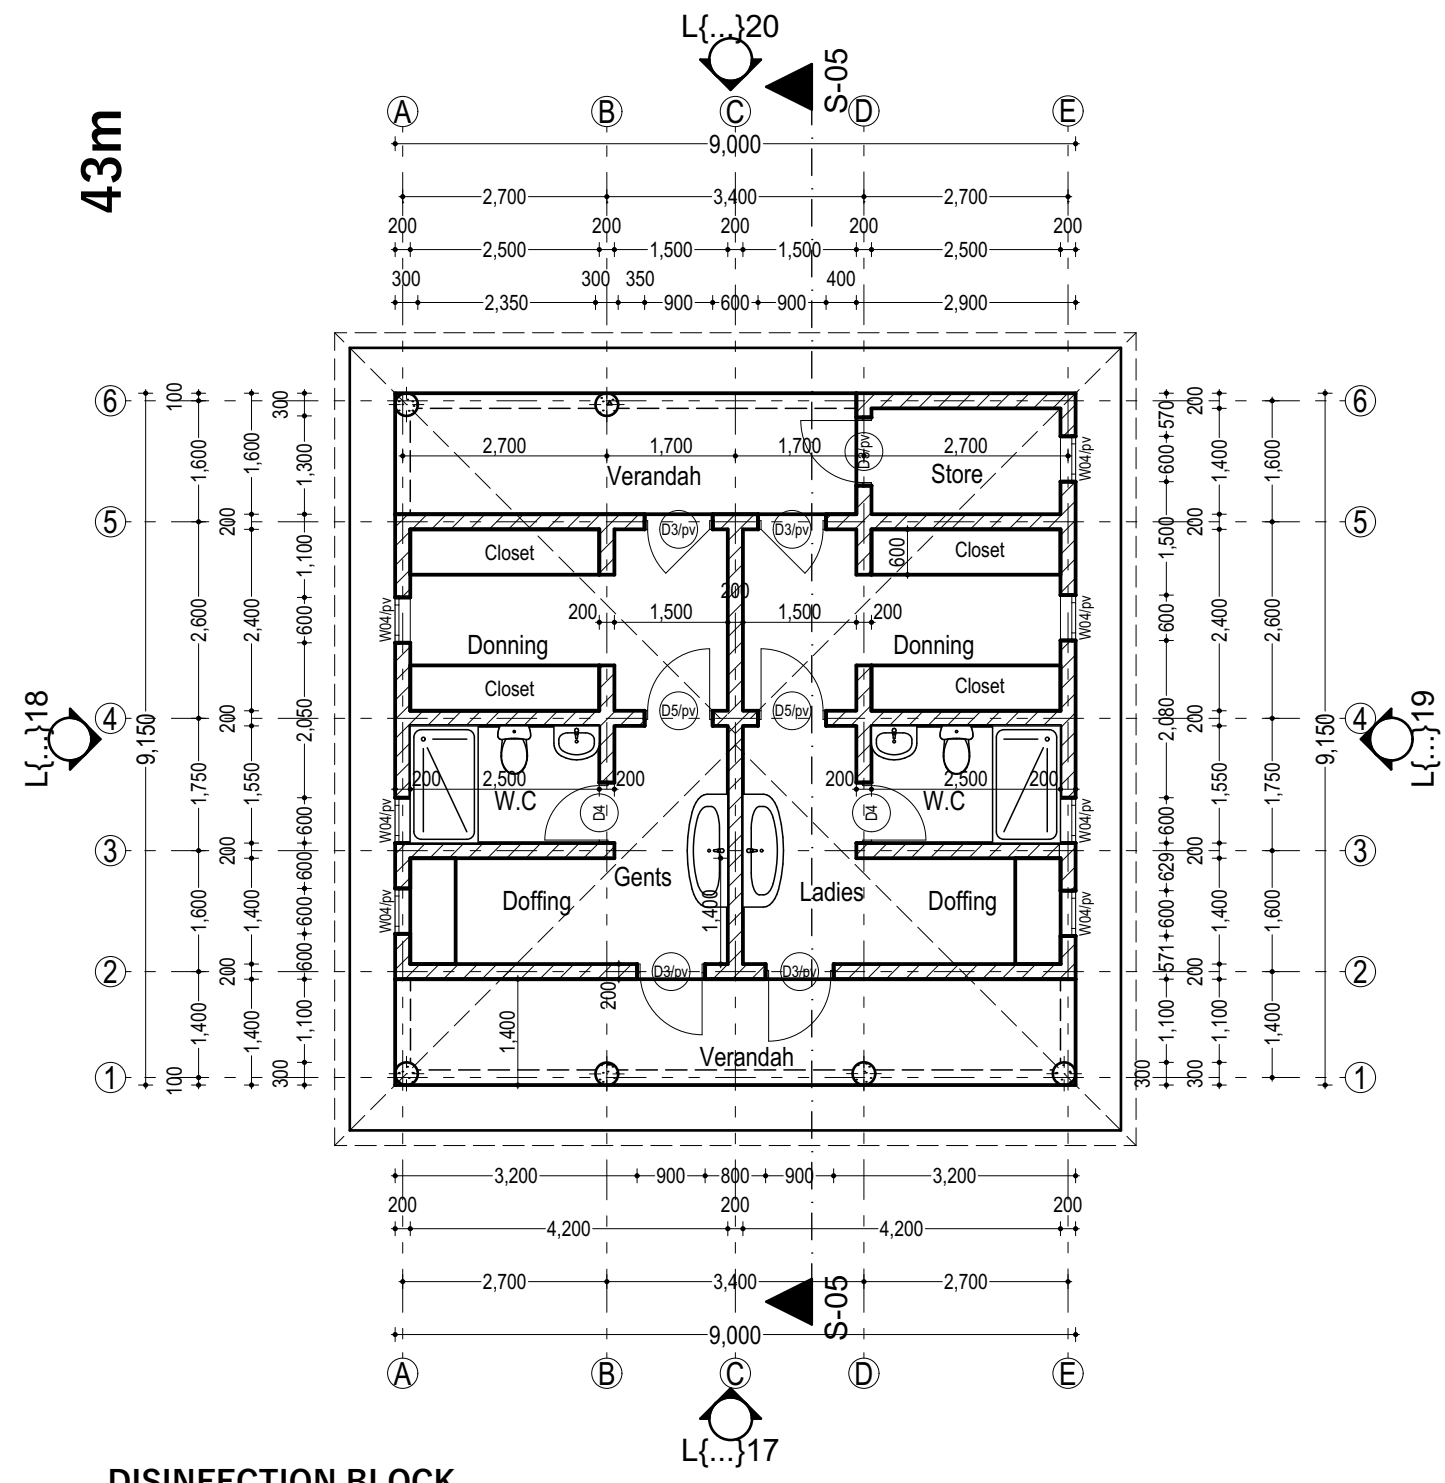

DISINFECTION BLOCK (82.36m²)

0. Ground Floor (2) 1:100

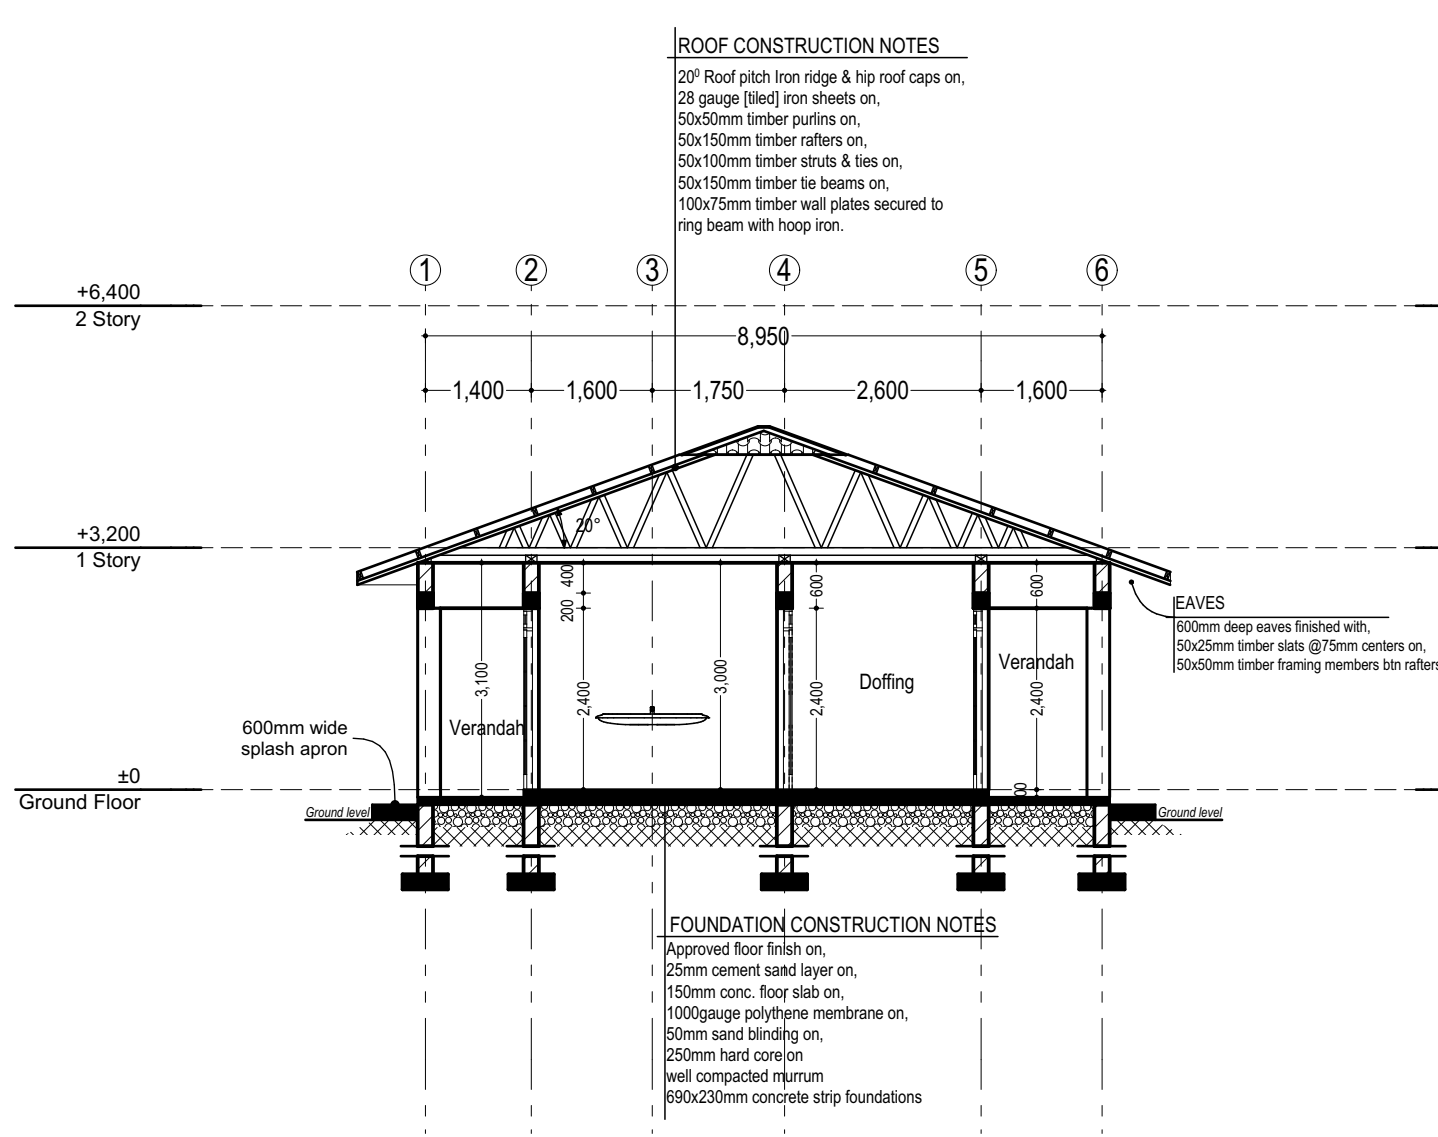

S-05 Building Section 1:100

PROJECT: CLIENT :  GOVERNMENT OF THE REPUBLIC OF UGANDA	CONSULTANTS	GENERAL NOTES	LEGEND:	REVISION NOTES				DRAWING TITLE:	
	HEALTH INFRASTRUCTURE DEPARTMENT MINISTRY OF HEALTH	1. All dimmensions are in millimetres unless stated otherwise. 2. Do not scale the drawings, in case of any discrepancy consult the architect. 3. Refer to notes for finishes and details. 4. The drawings are to be read in conjunction with other specialists drawings.	FINISHES: FLOOR WALL SKIRTING CEILING 1.0 3.0 2.0 4.0	No:	Date	Particulars	Initials	SCALE: 1:100	
								DRAWN BY : S.W CHECKED BY: Arch. J.F.N	
								DATE:	
								PAPER SIZE A1	