


Floor plan of Classroom 101. The room is rectangular with a central area labeled "CLASSROOM". The top wall features four windows, each labeled "ALL WINDOWS 600 x 400". The bottom wall features three windows, each labeled "ALL WINDOWS 600 x 400", and a door on the right side. Dimensions are provided for the overall room and individual window units.






Technical drawing of a rectangular box. The overall dimensions are 300 (width) by 100 (height). The top edge is shaded with vertical lines. The bottom edge is labeled 300. The left and right vertical edges are labeled 100. Inside the box, there are four small square openings arranged horizontally, each containing a triangle pointing upwards.

[illegible]






SIDE ELEVATION
1:100

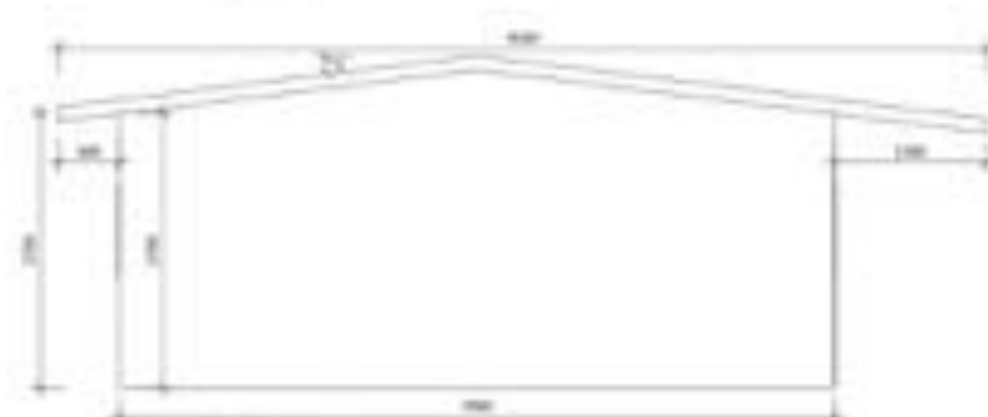





MODULAR STRUCTURES TYPICAL LAYOUT DRAWINGS : TWO CLASSROOM UNITS

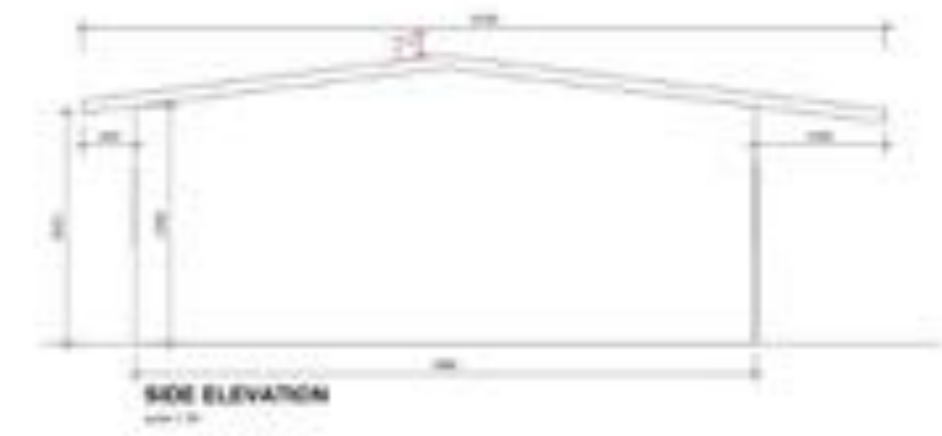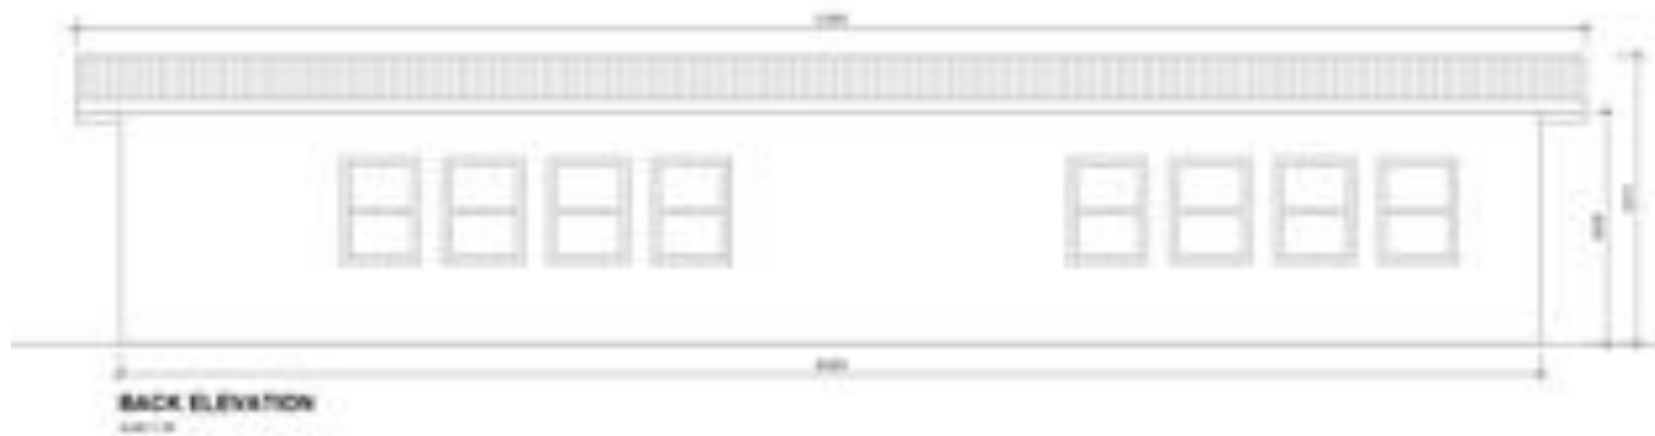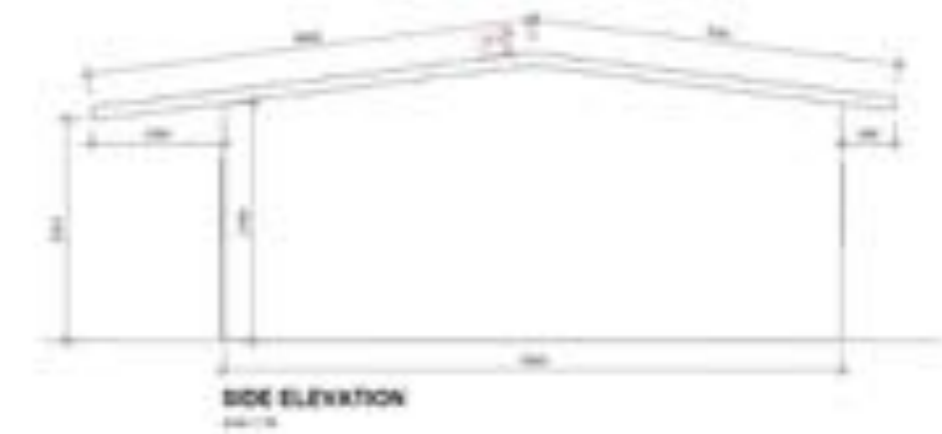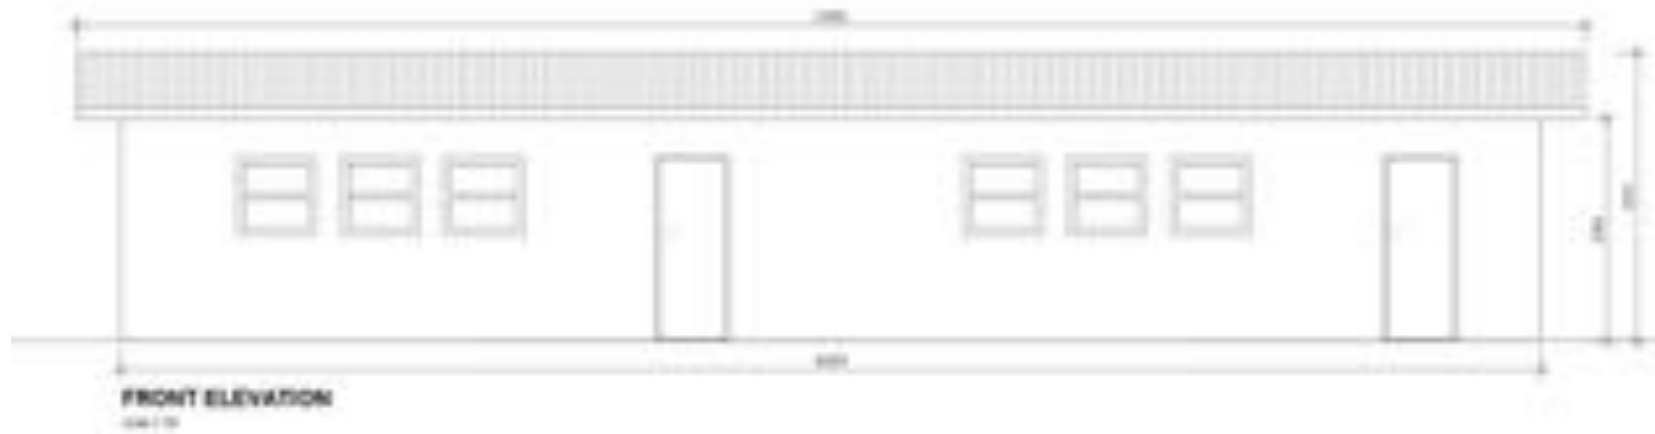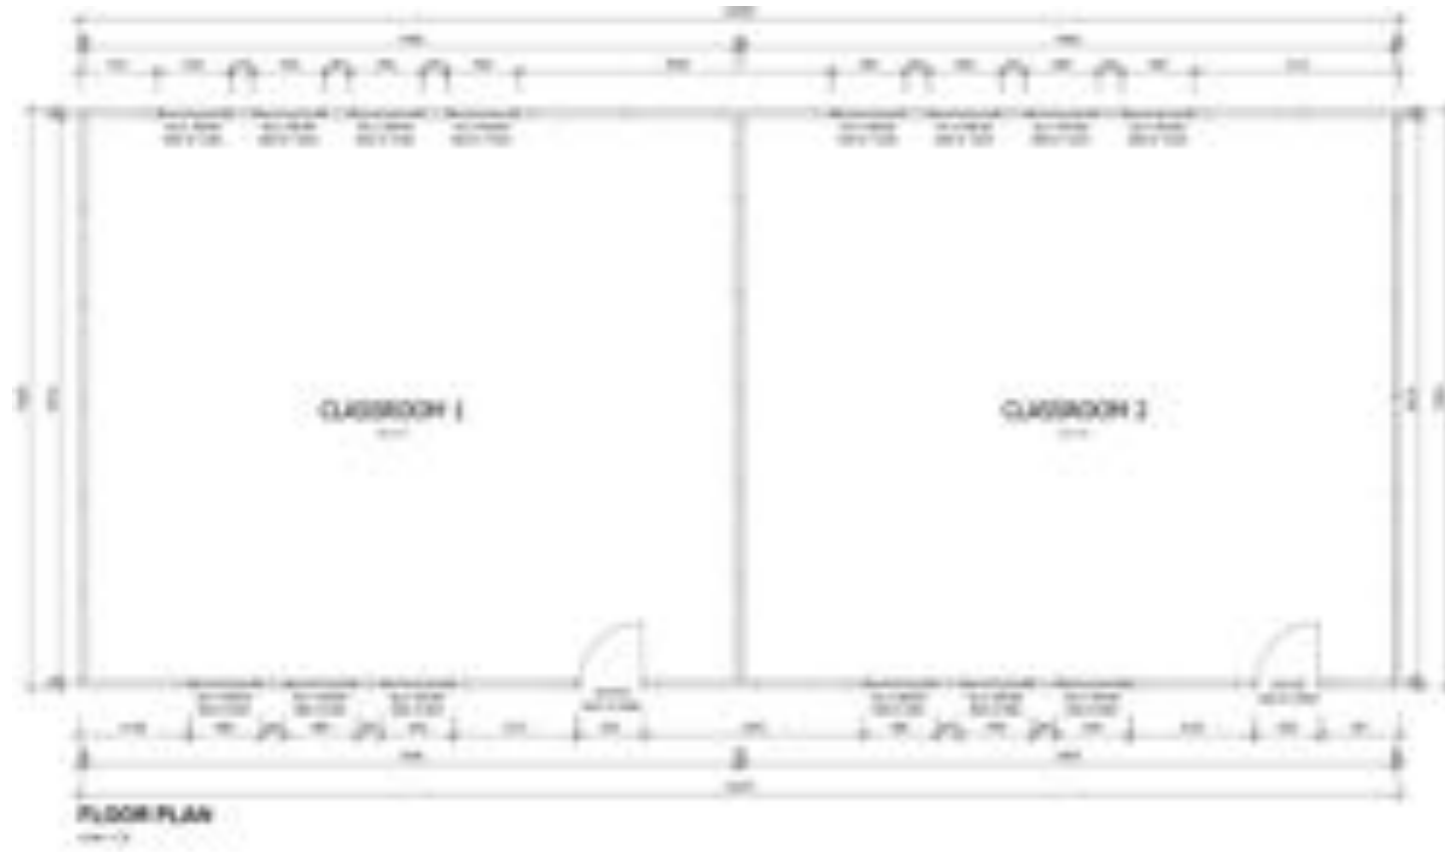


MODULAR STRUCTURES TYPICAL LAYOUT DRAWINGS : THREE CLASSROOM UNITS

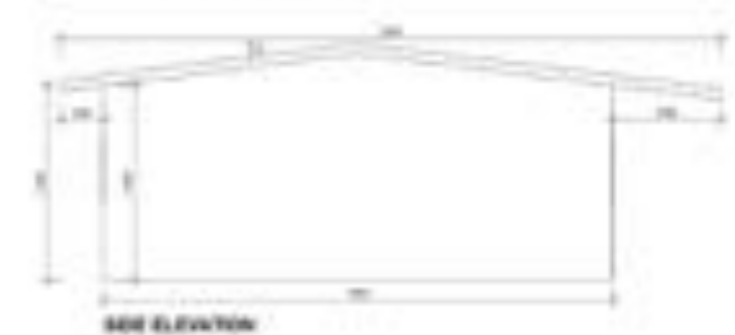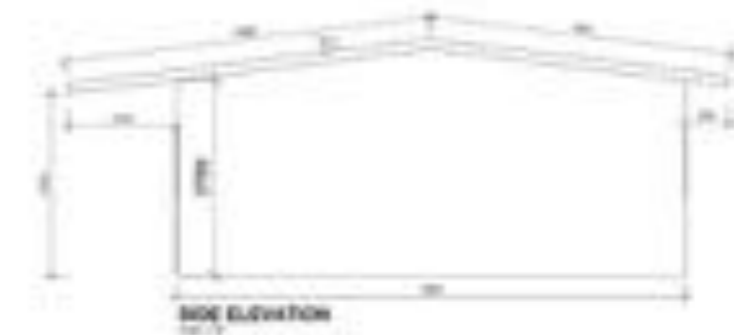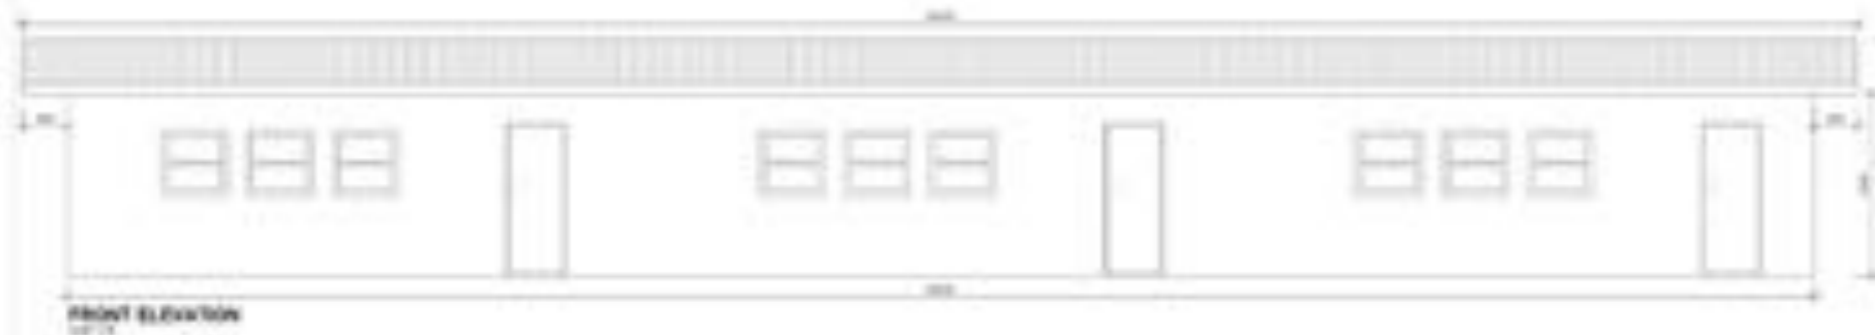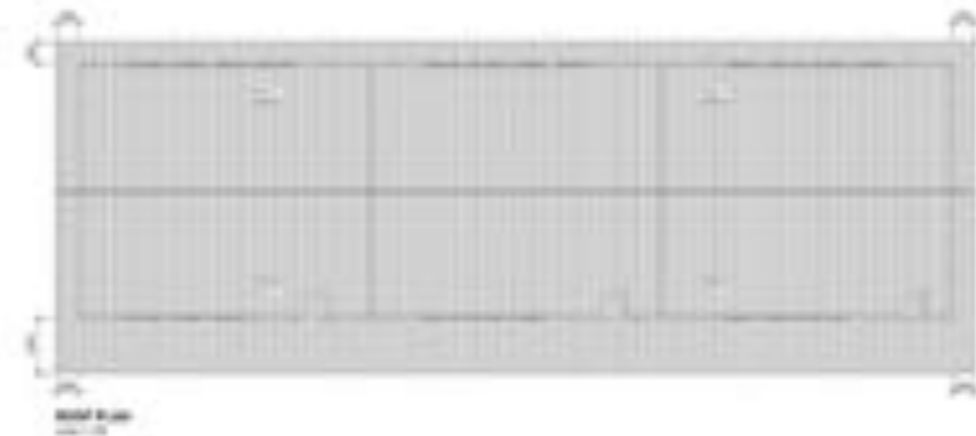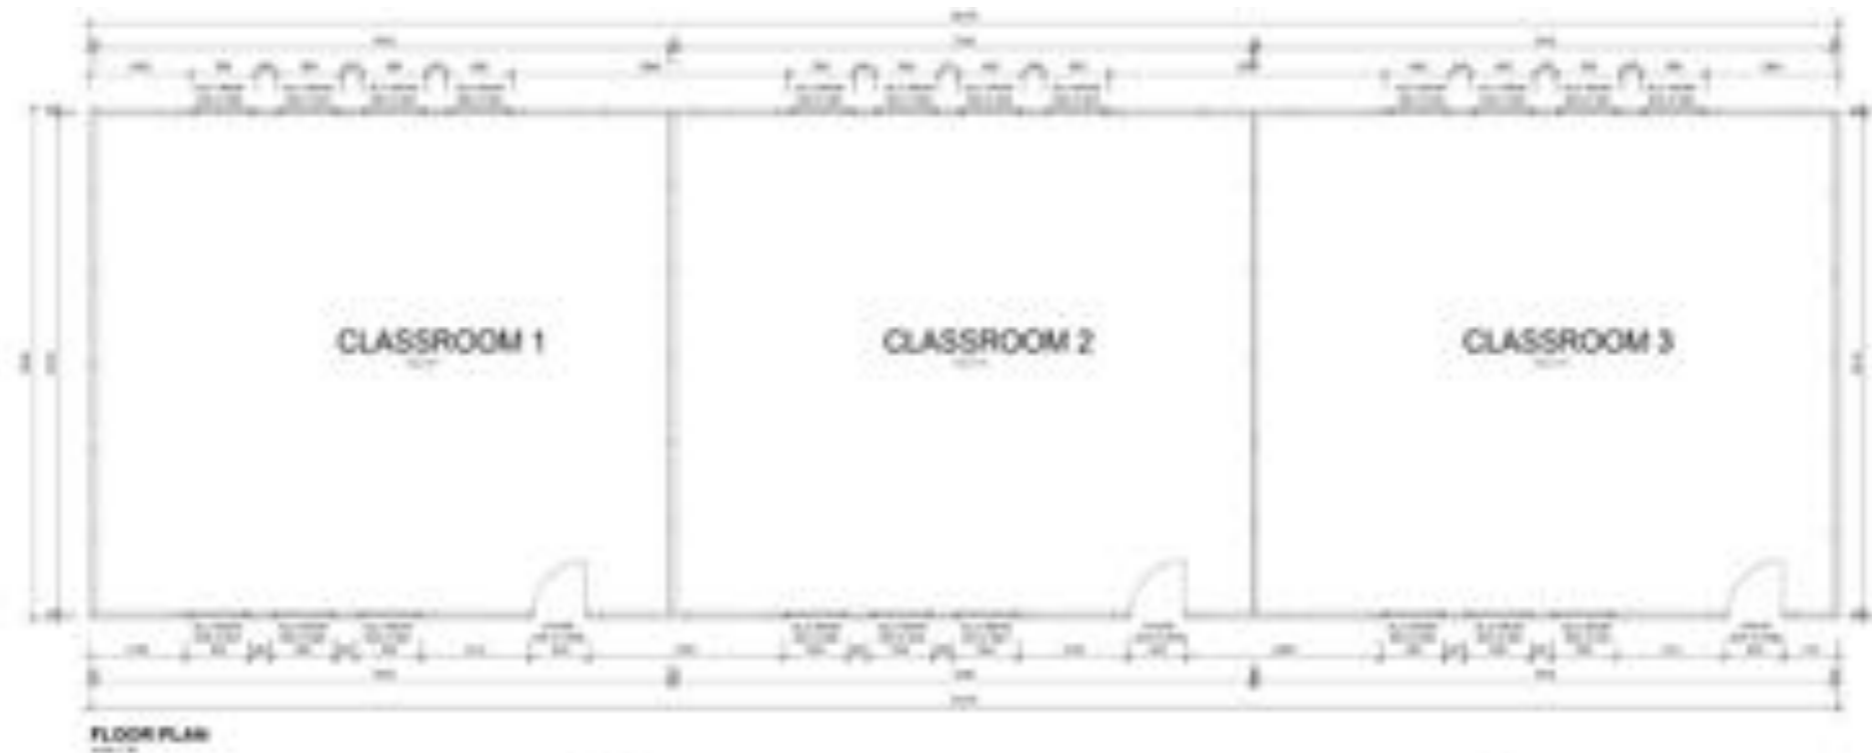

MODULAR STRUCTURES TYPICAL LAYOUT DRAWINGS : MULTI-PURPOSE CLASSROOM UNITS

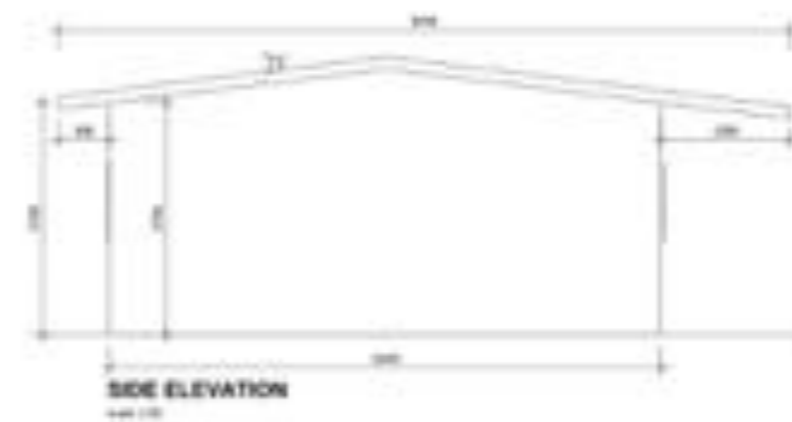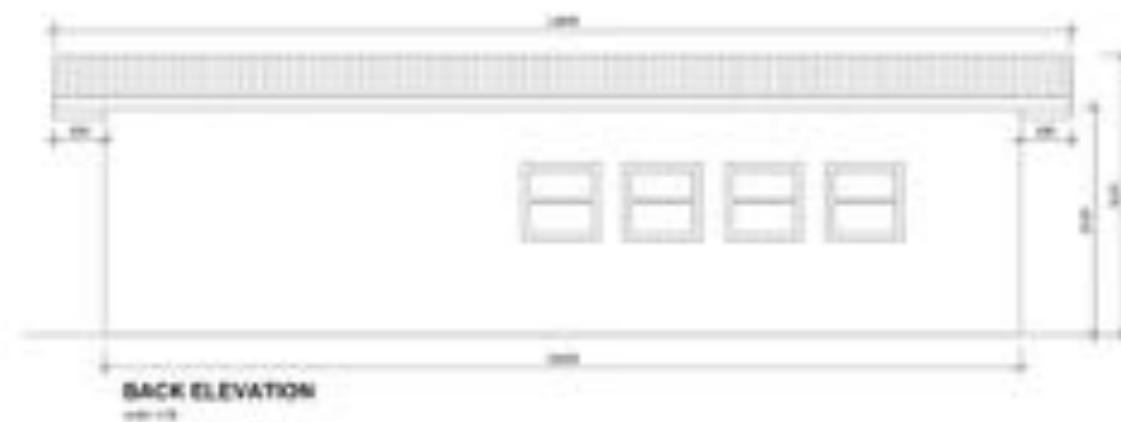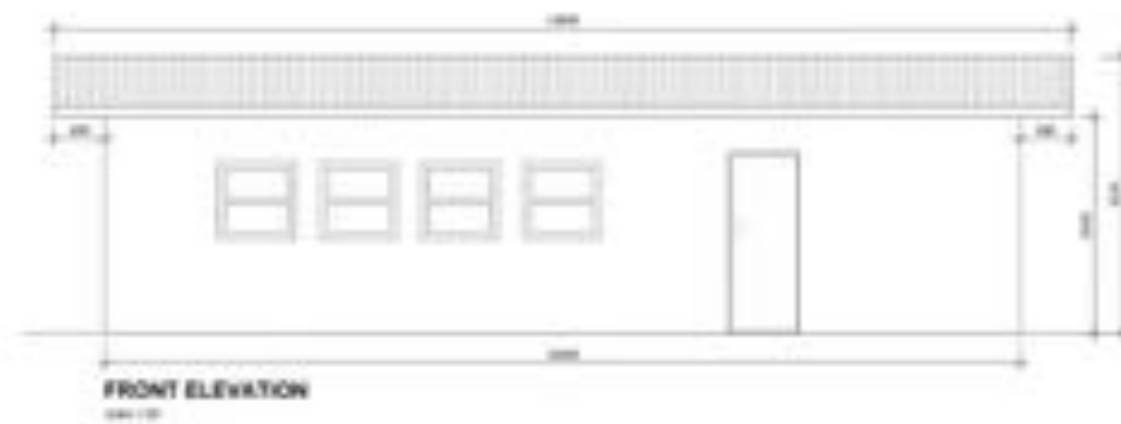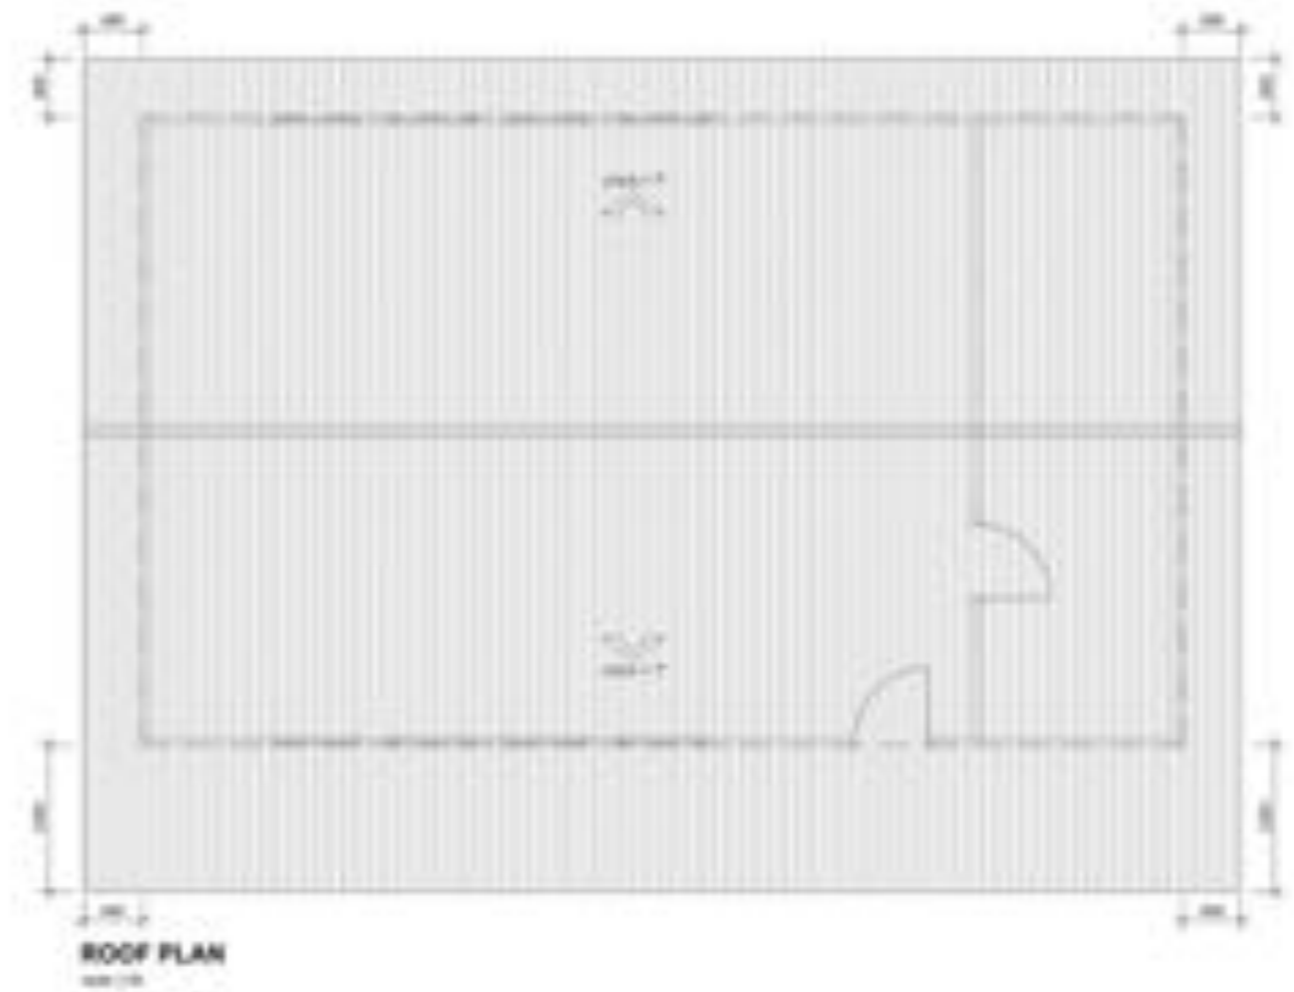


MODULAR STRUCTURES TYPICAL LAYOUT DRAWINGS : GRADE-R CLASSROOM UNITS

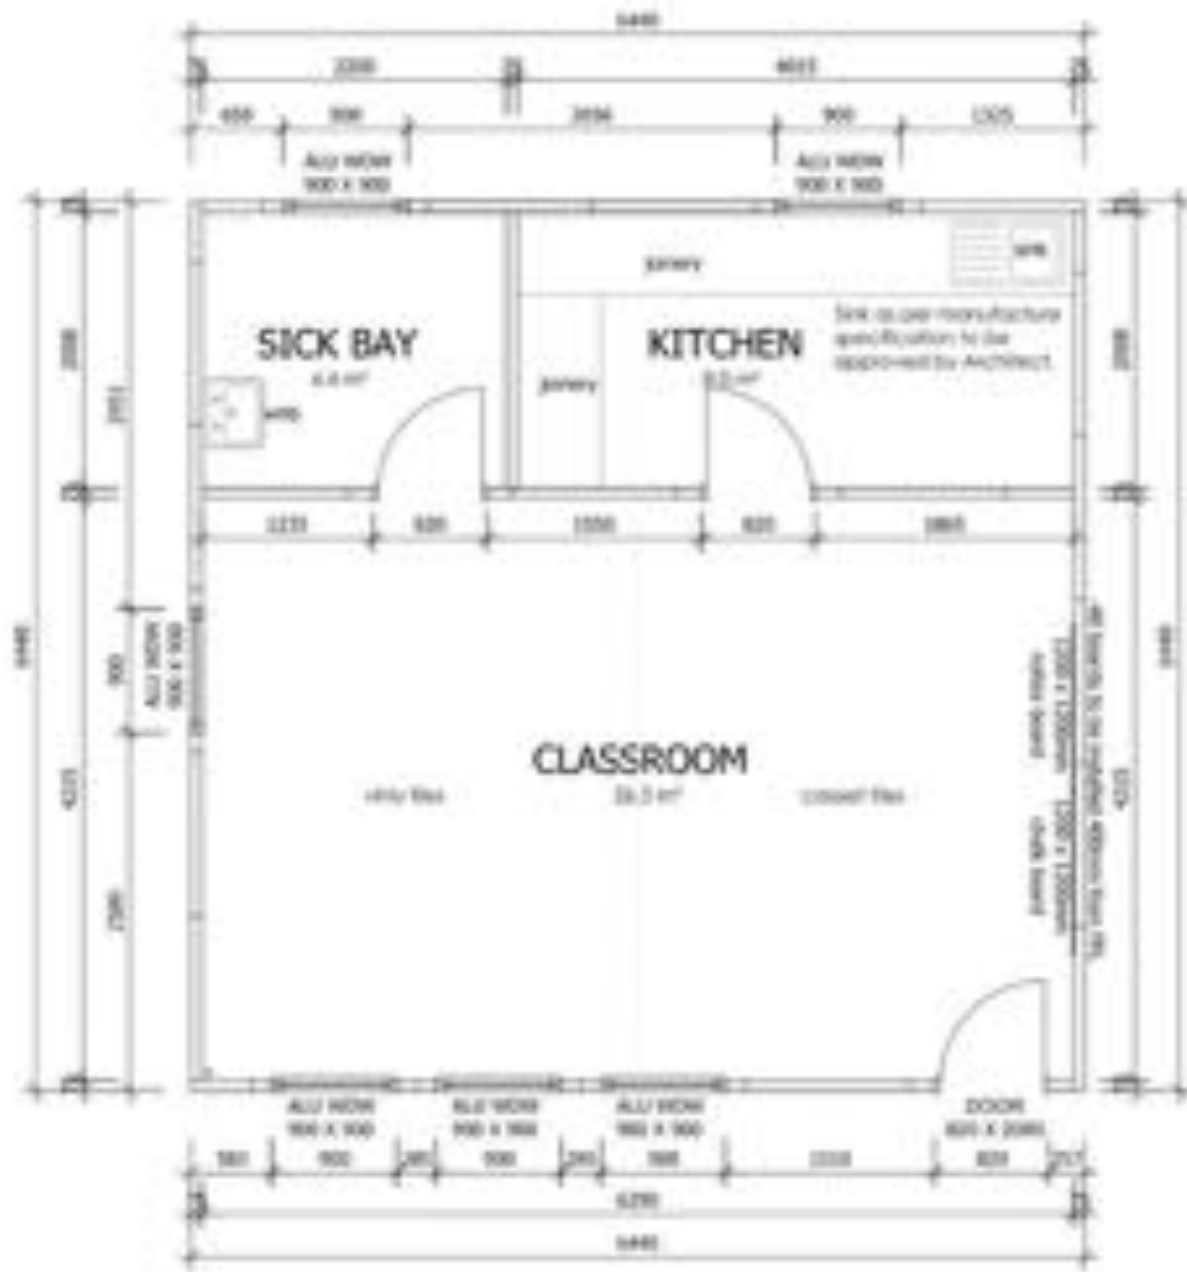

FLOOR PLAN



1994-1995 13 (204)

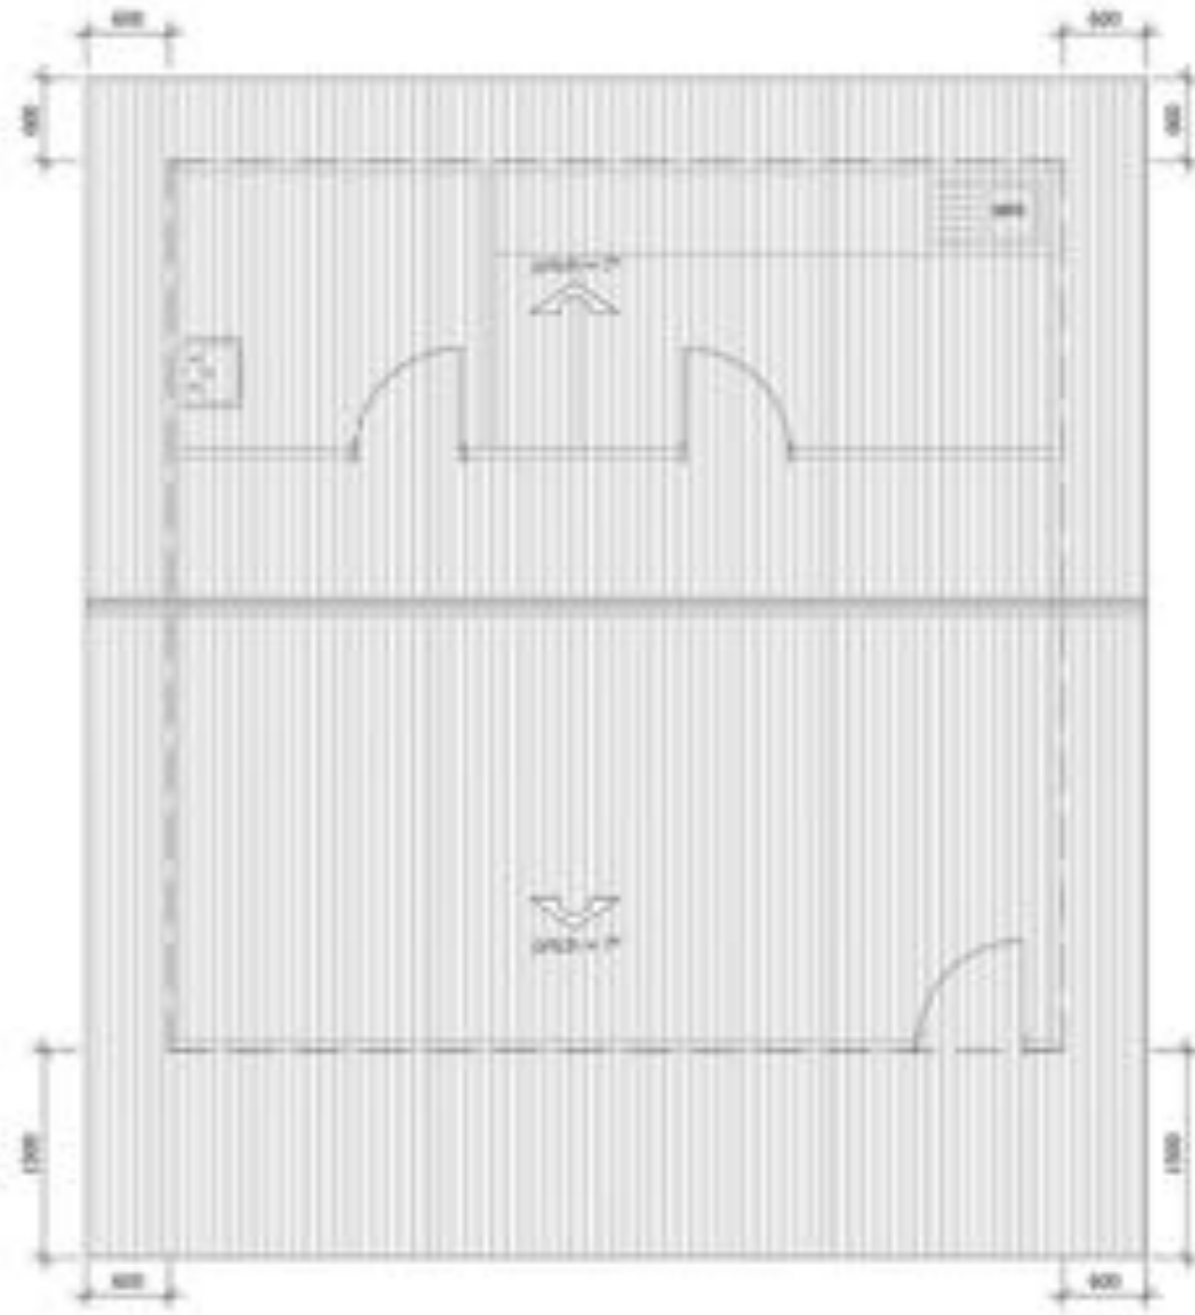


ROOF PLAN

NUMBER 1,700


MODULAR STRUCTURES TYPICAL LAYOUT DRAWINGS : GRADE-R CLASSROOM UNITS

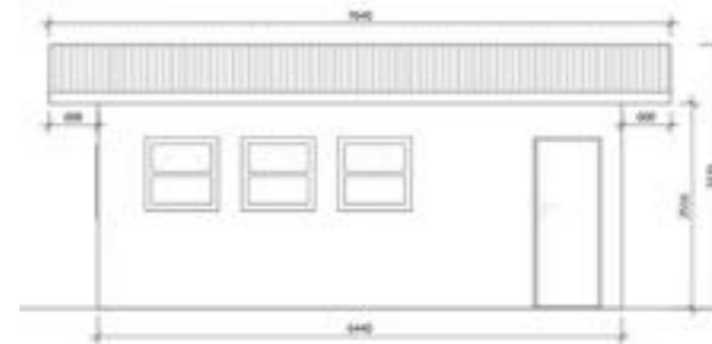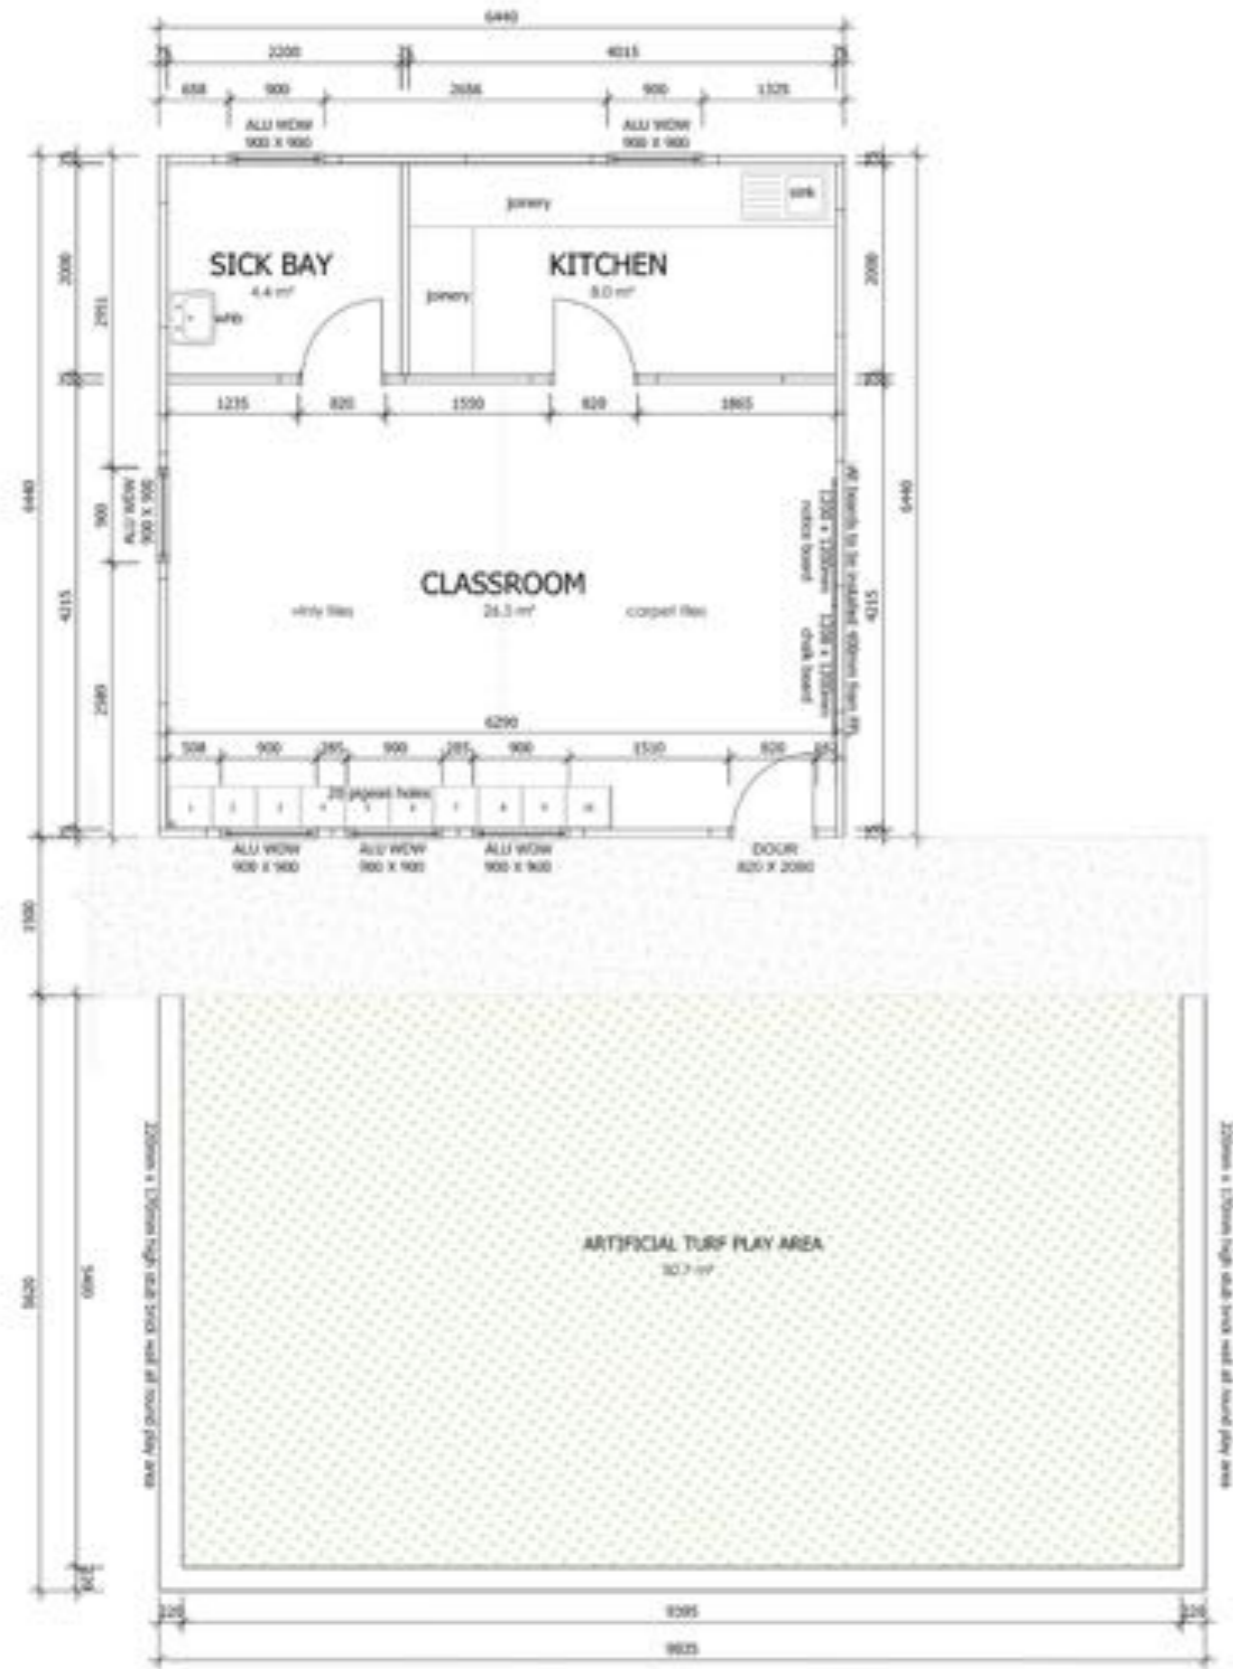


FRONT ELEVATION
scale 1:50

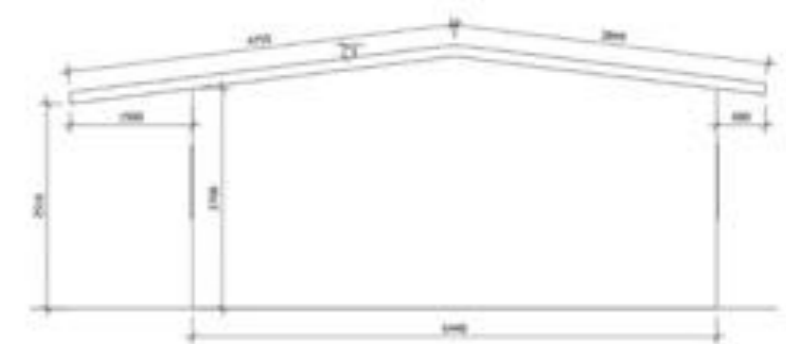

SIDE ELEVATION
scale 1:50

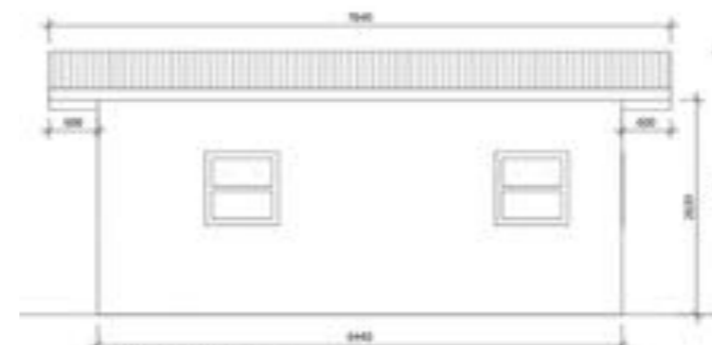

BACK ELEVATION
scale 1:50

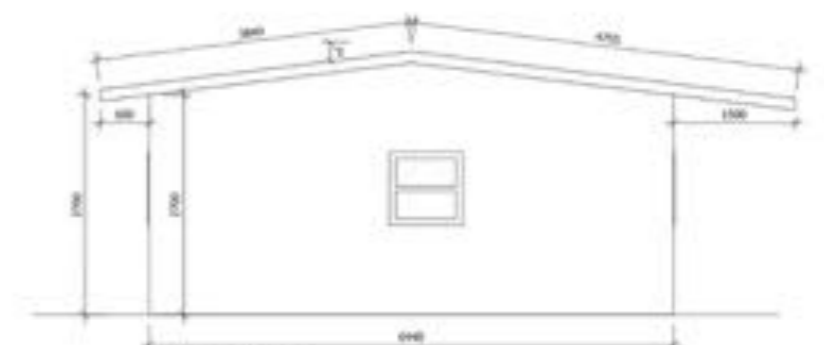


SIDE ELEVATION
scale 1:50


[illegible]

ROOF PLAN
scale 1:200


MODULAR STRUCTURES TYPICAL LAYOUT DRAWINGS : COMBINED ADMINISTRATION AND NUTITION UNITS

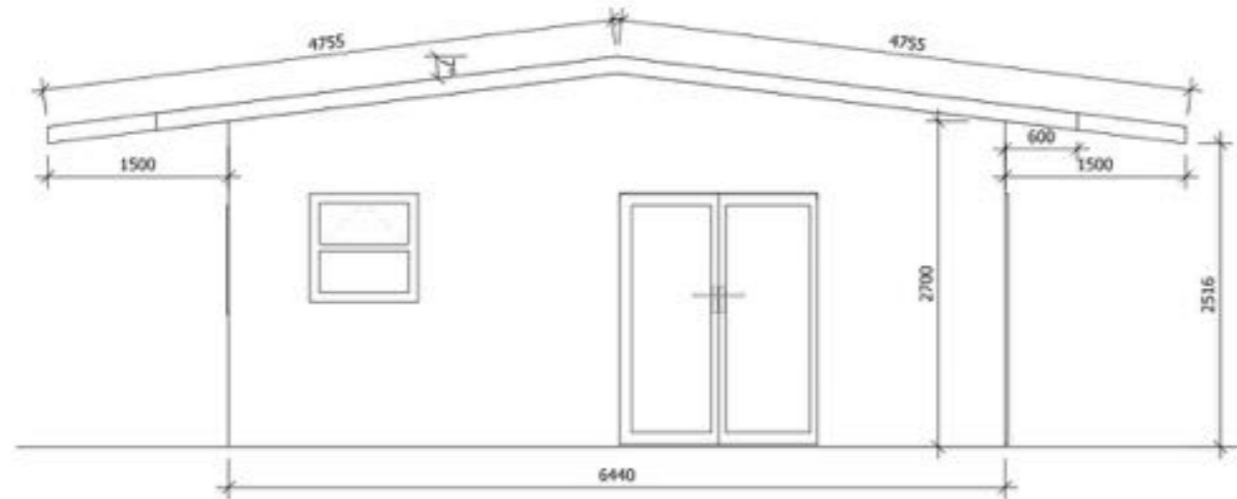


SIDE ELEVATION
scale 1:50

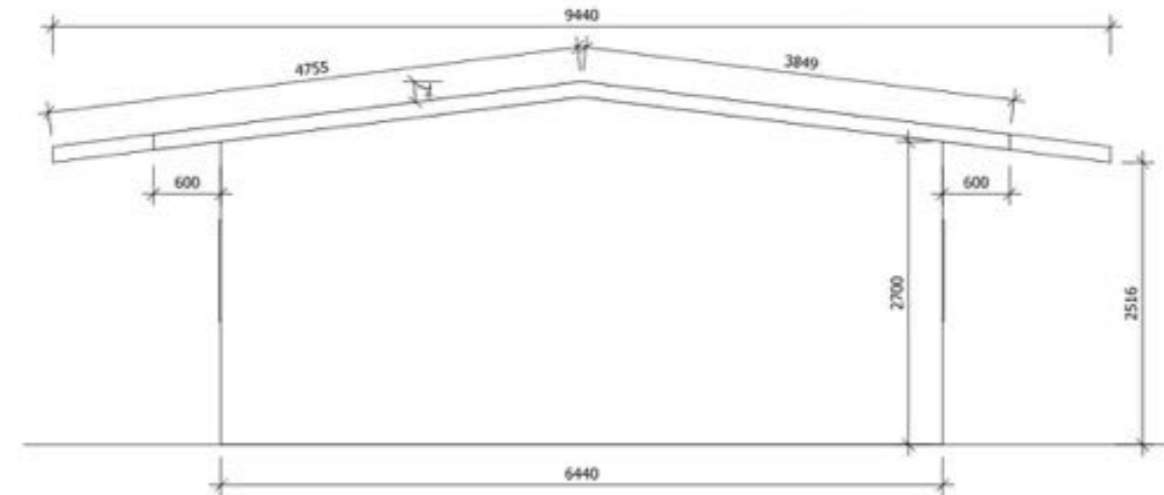

SIDE ELEVATION
scale 1:50




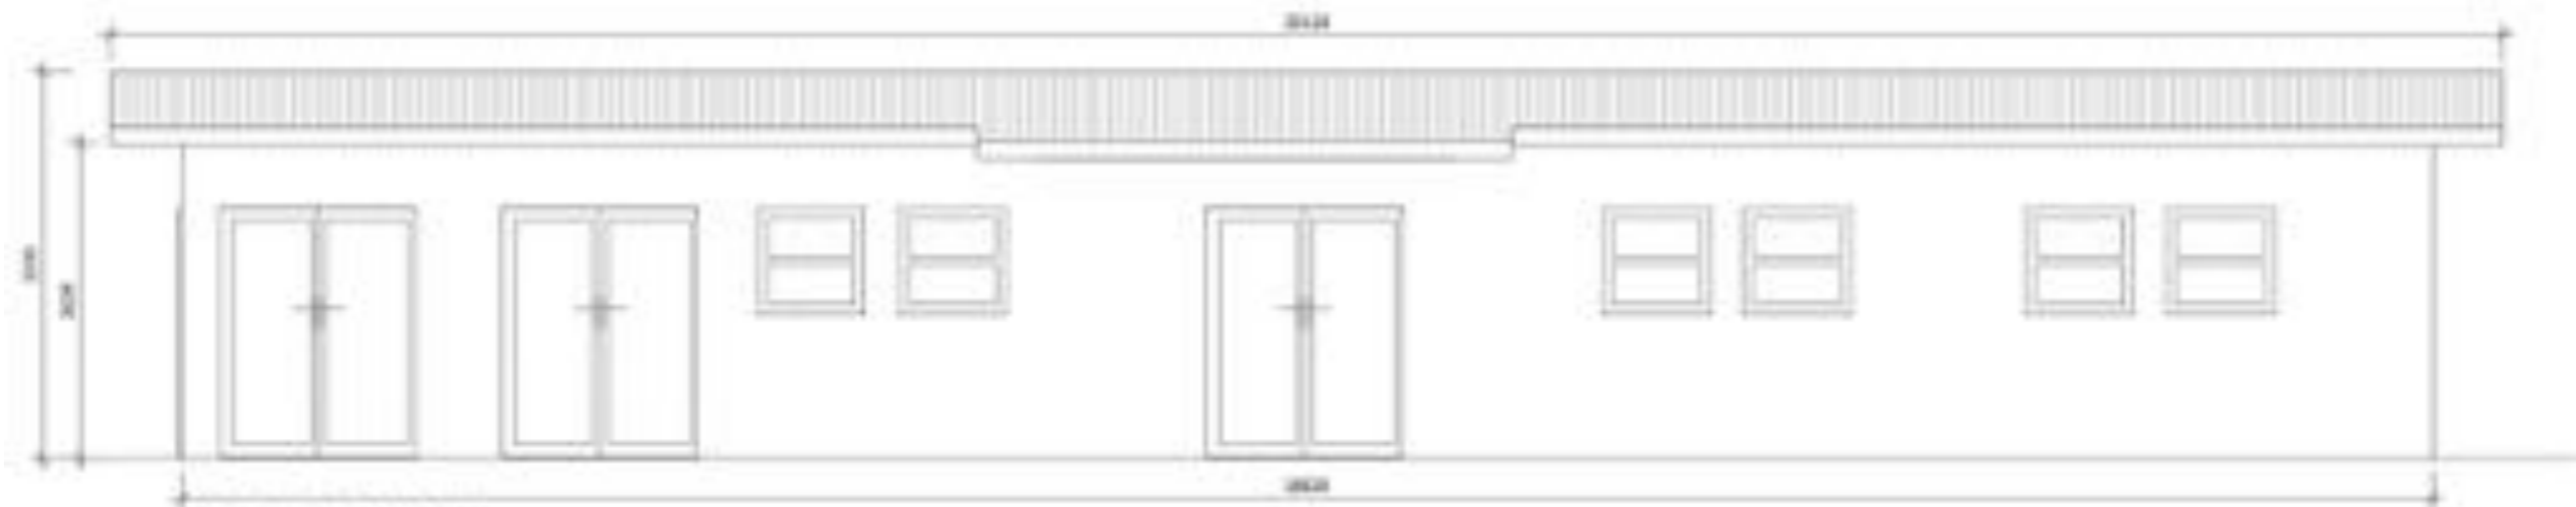


FRONT ELEVATION
scale 1:50

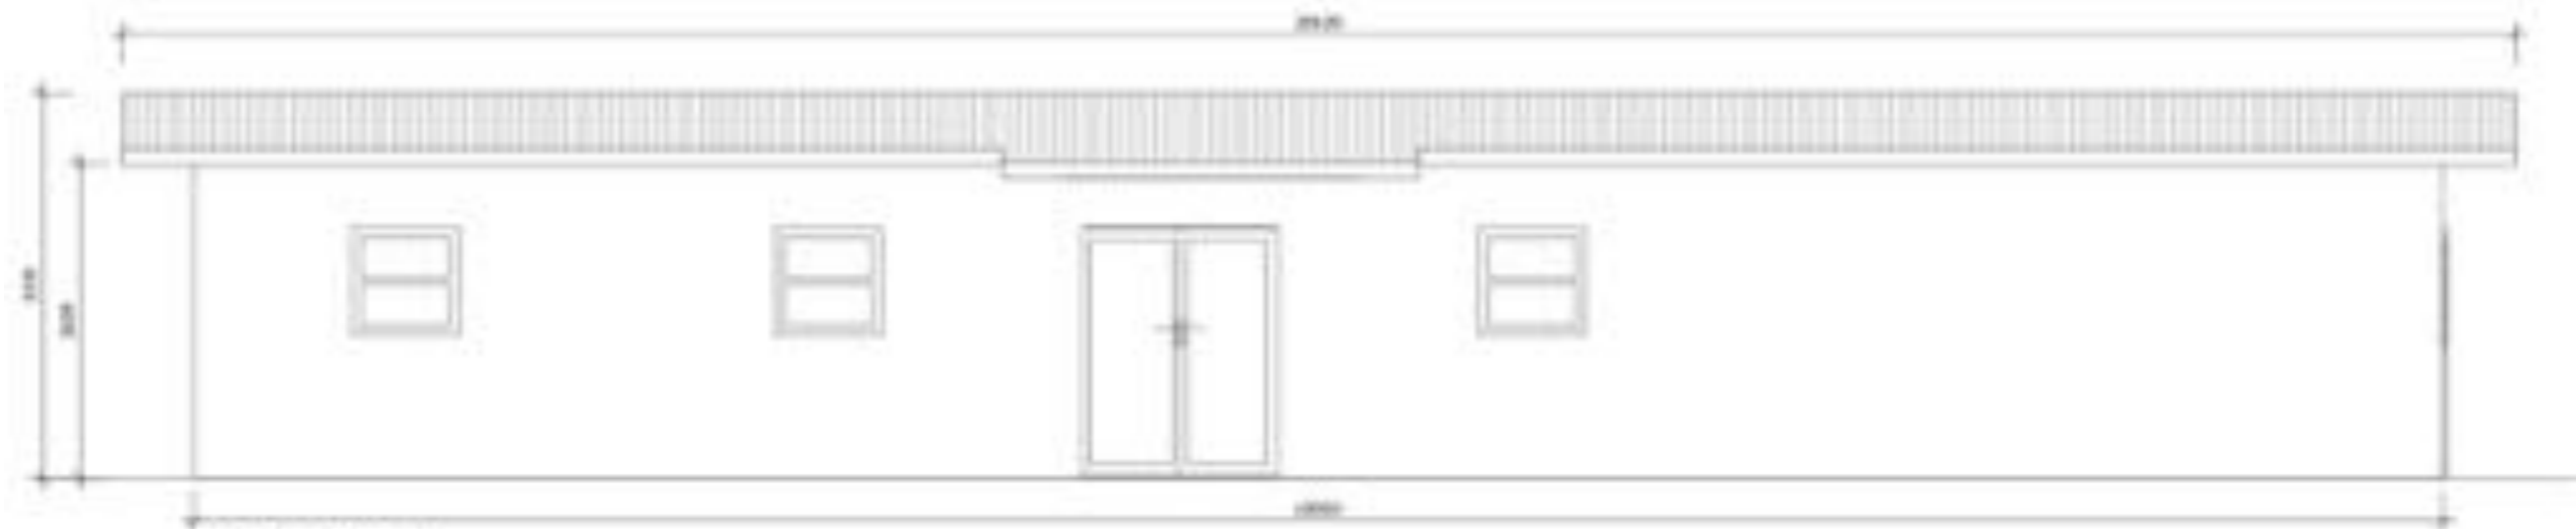


BACK ELEVATION
scale 1:50


MODULAR STRUCTURES TYPICAL LAYOUT DRAWINGS : MEDIA CENTRE

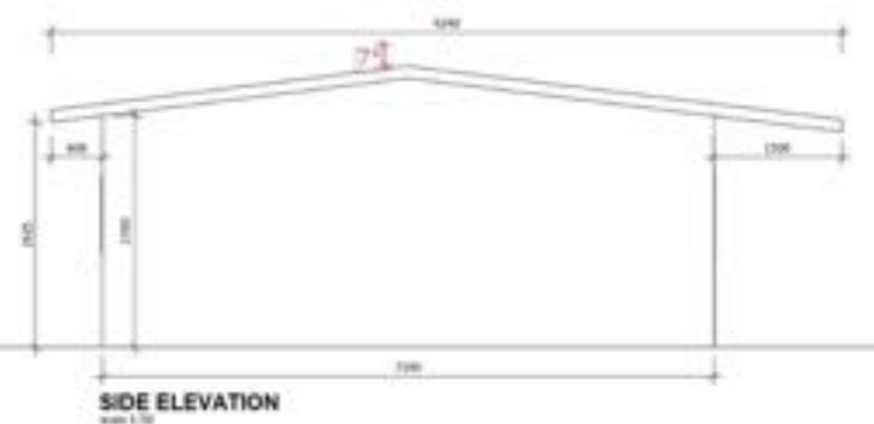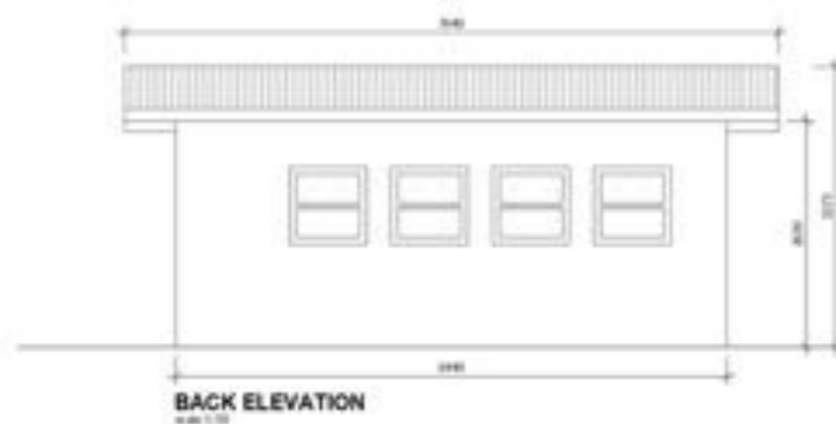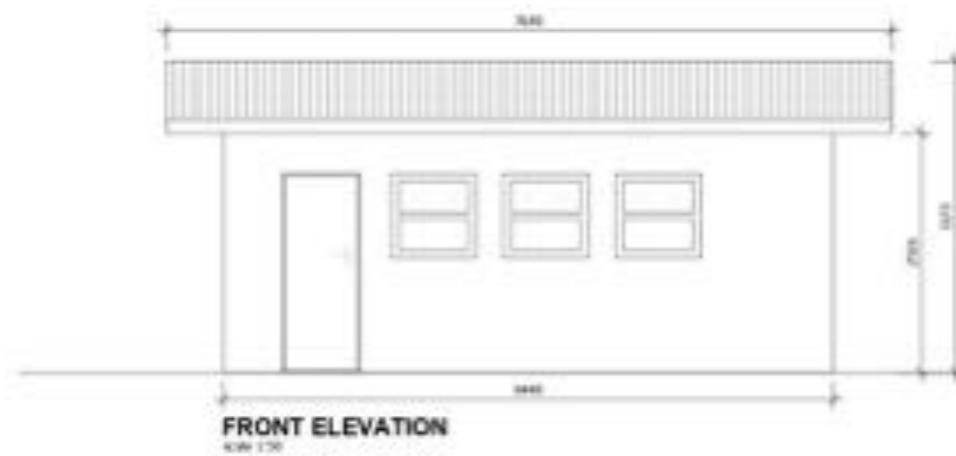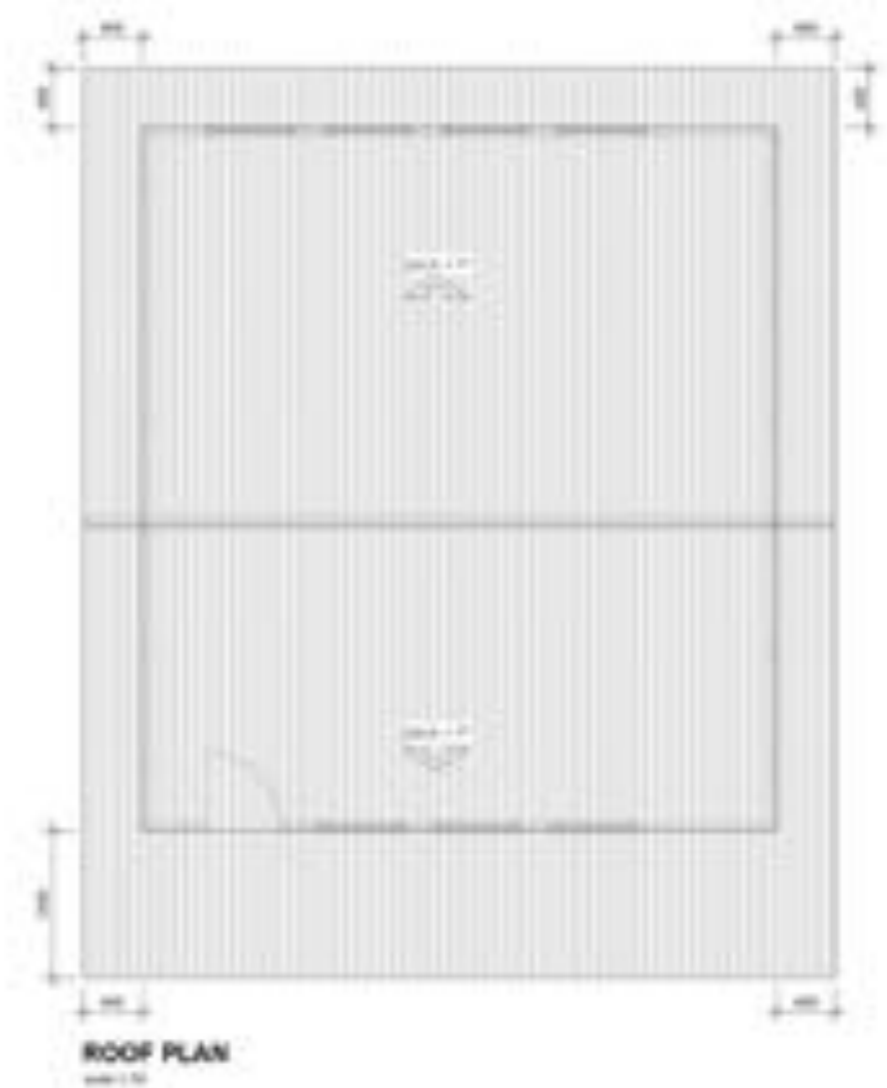


MODULAR STRUCTURES TYPICAL LAYOUT DRAWINGS : SCIENCE LABORATORY

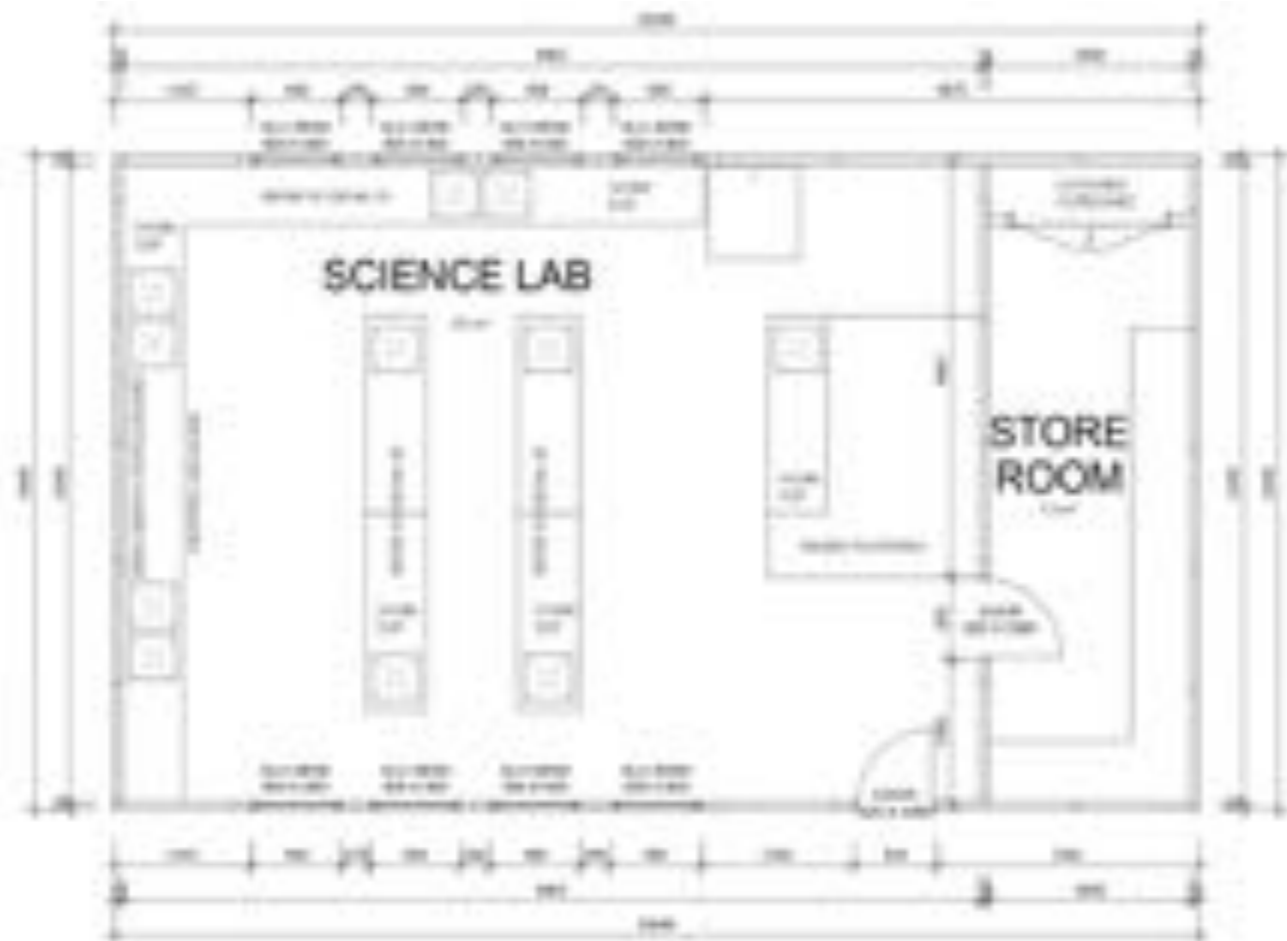

FLOOR PLAN
Scale 1:50

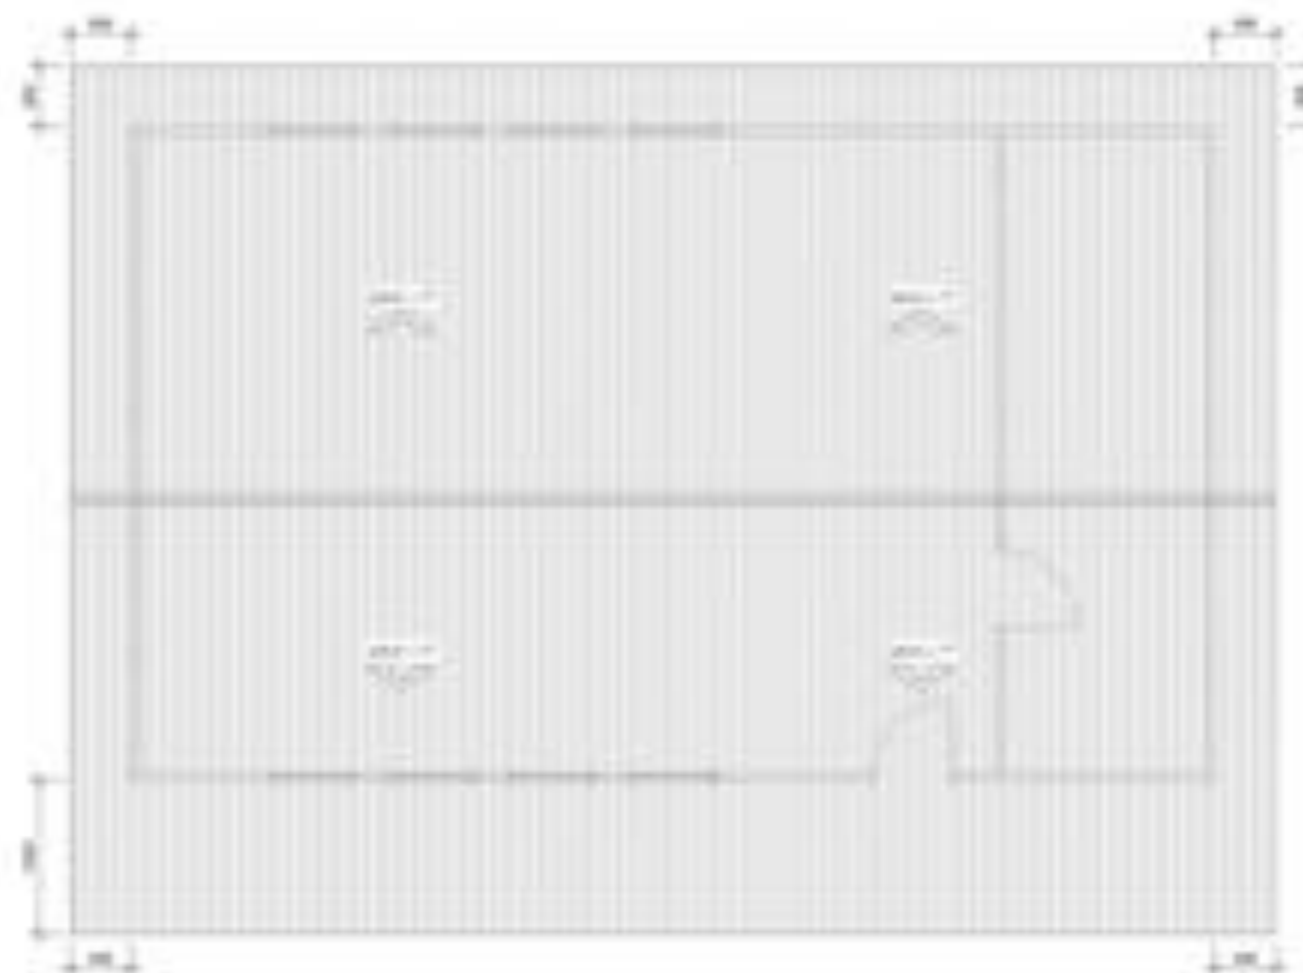


ROOF PLAN
Scale 1:50

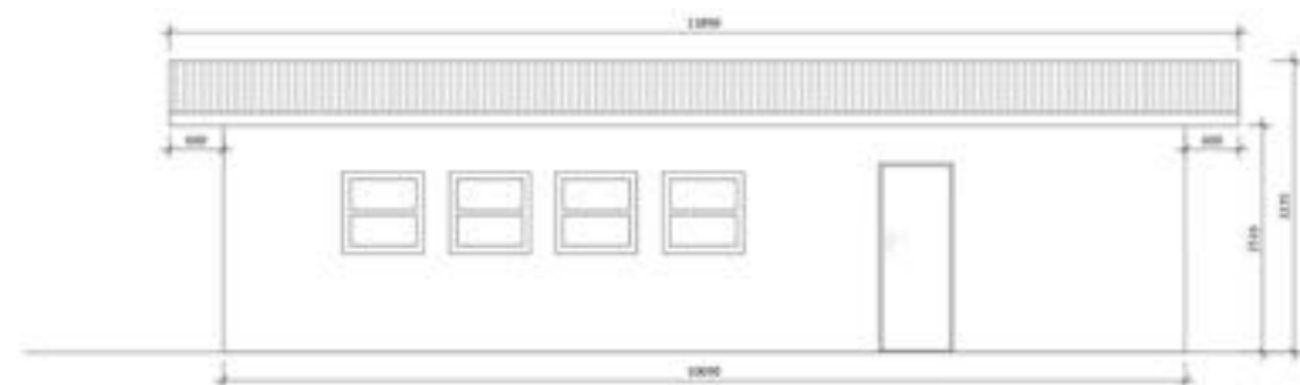


FRONT ELEVATION
Scale 1:50



BACK ELEVATION
Scale 1:50

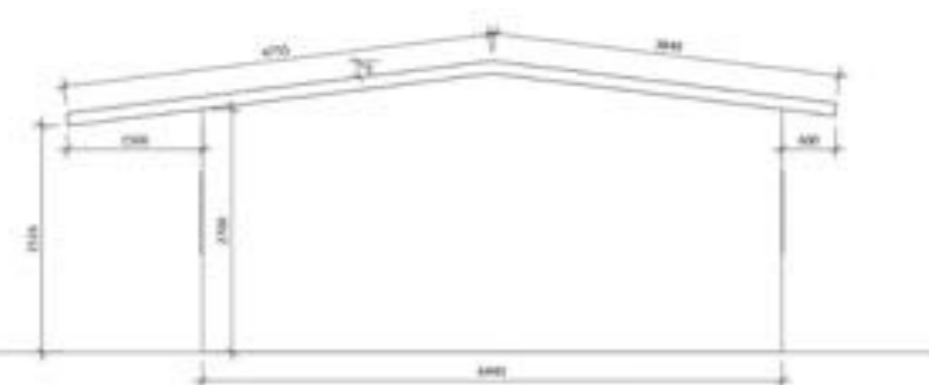

SIDE ELEVATION
Scale 1:50

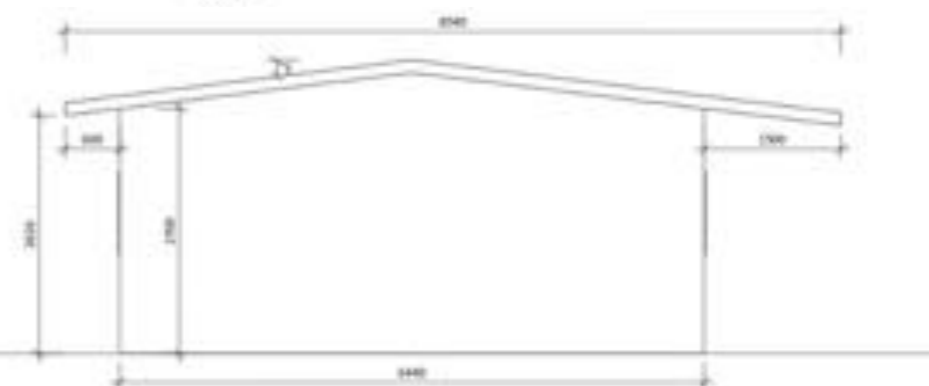

SIDE ELEVATION
Scale 1:50