




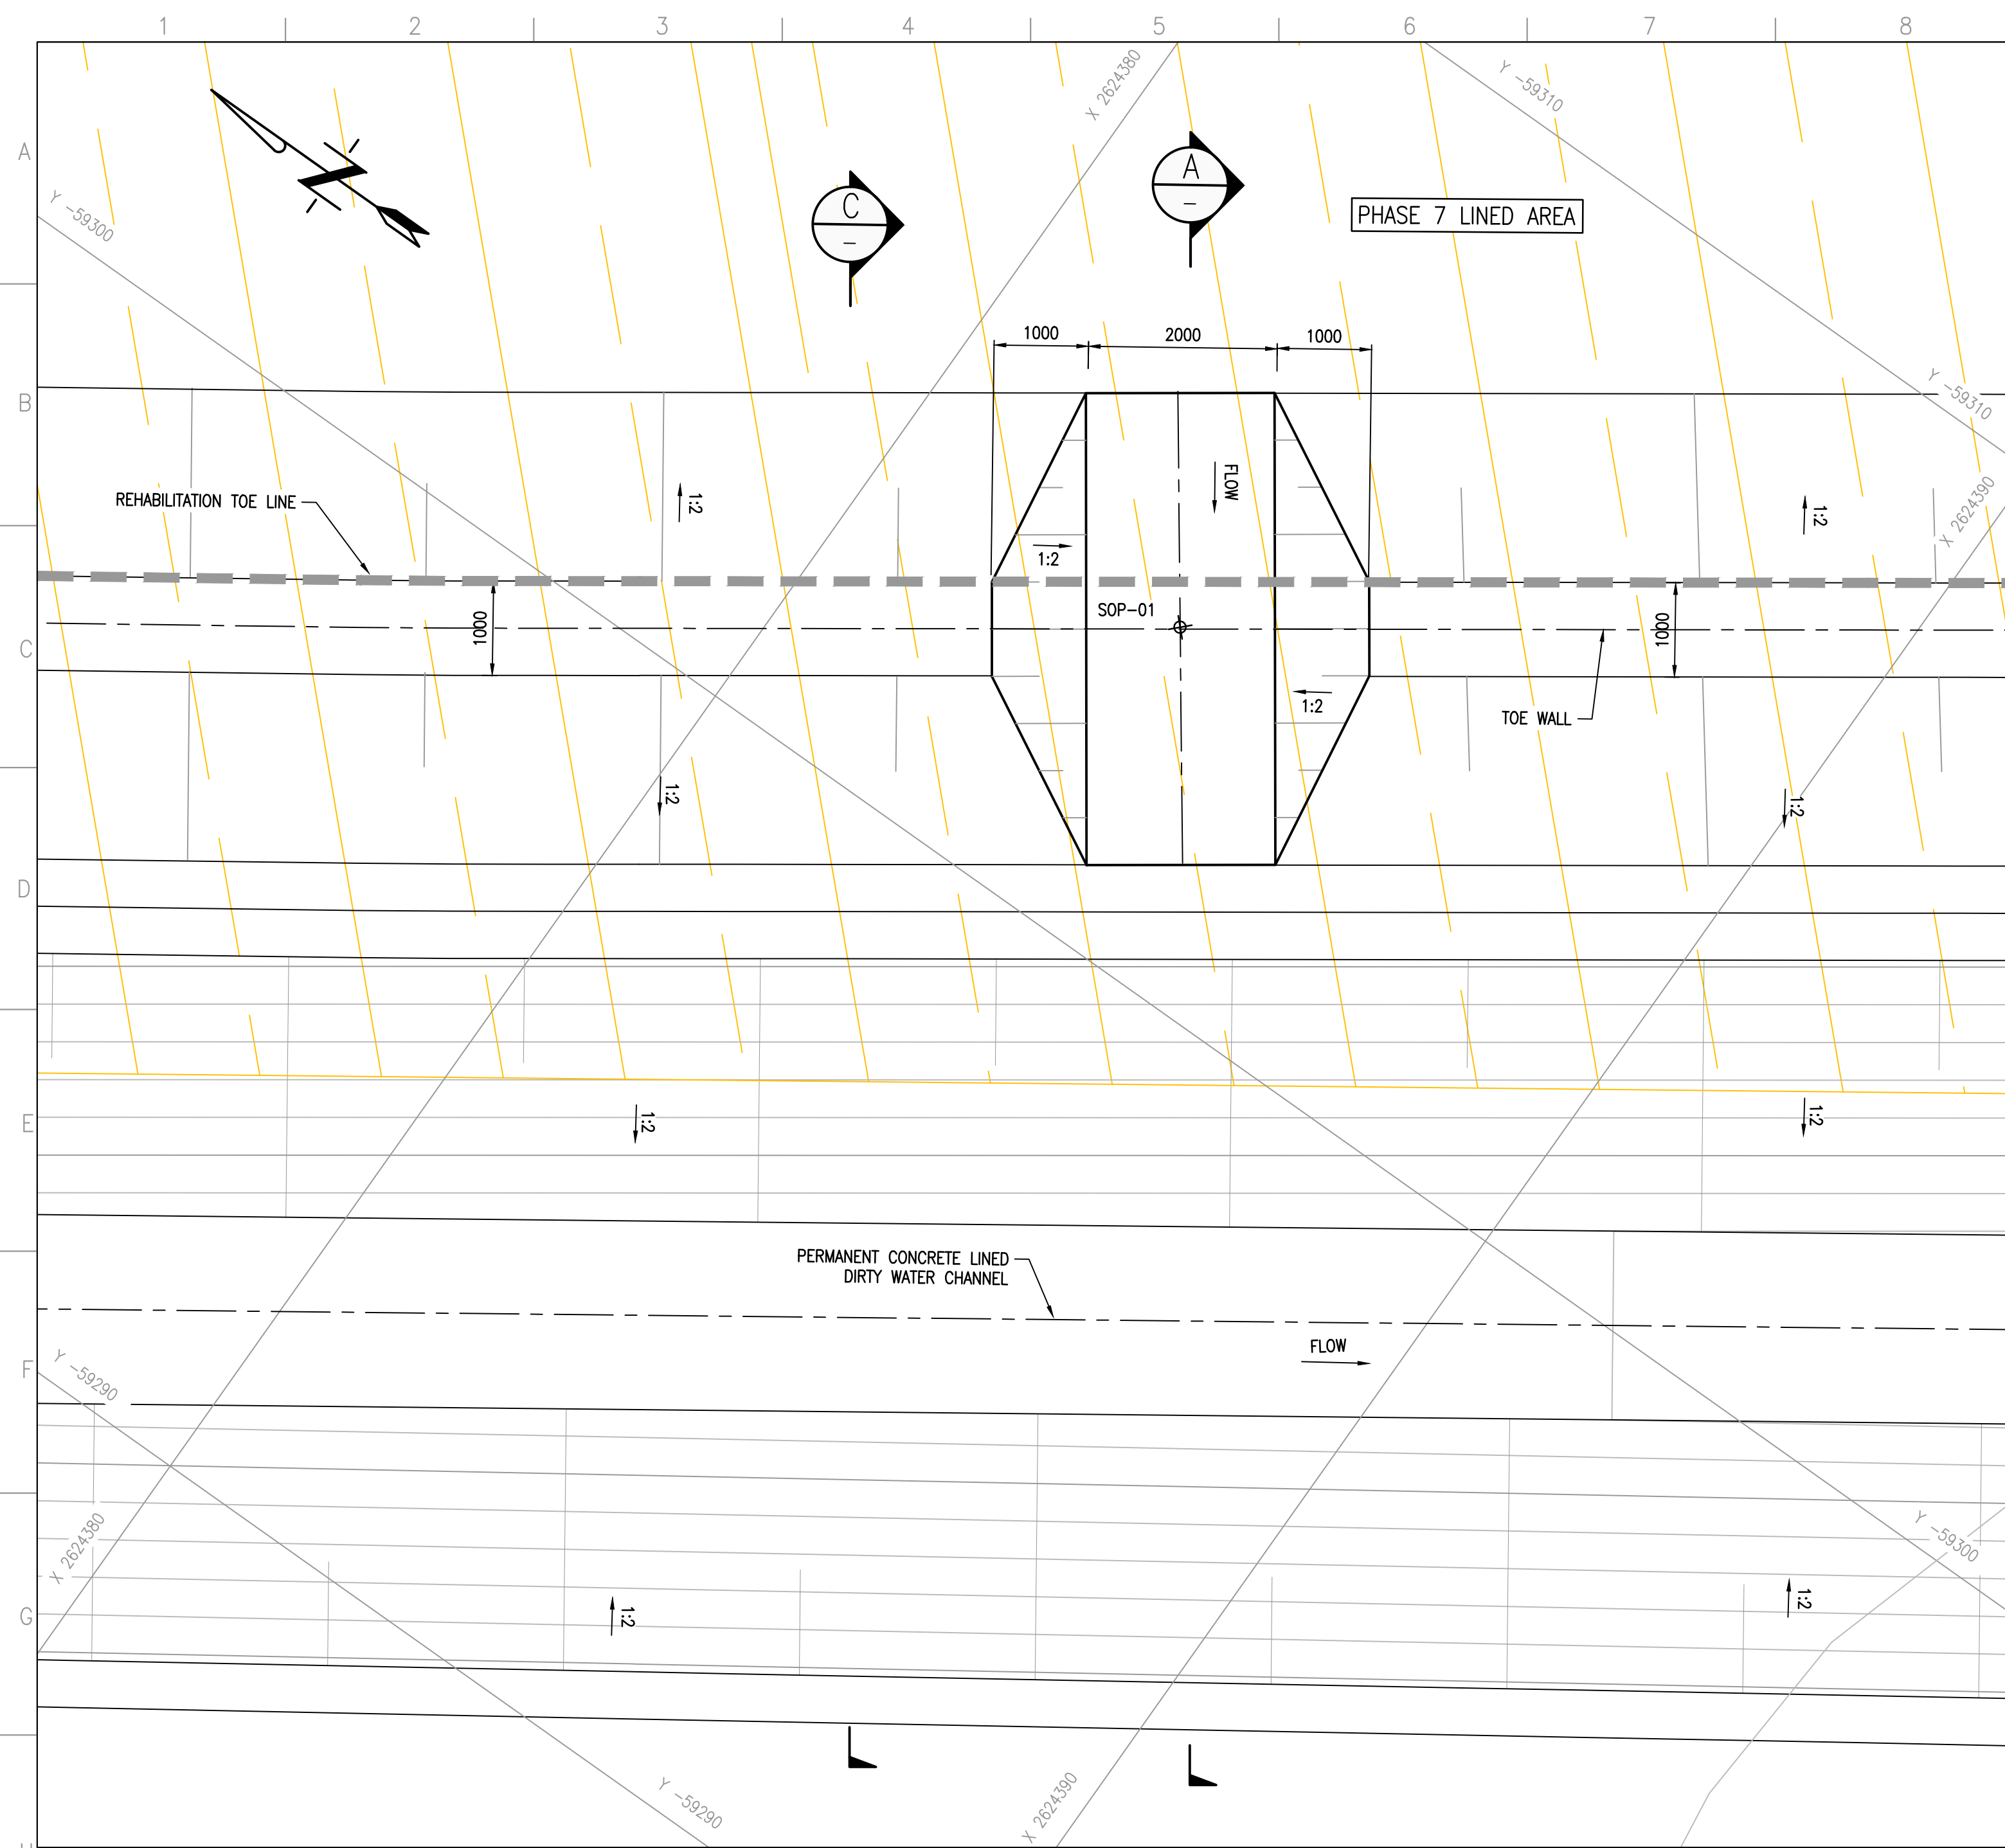


1 SPILLWAY 7A LAYOUT PLAN
SCALE 1:50

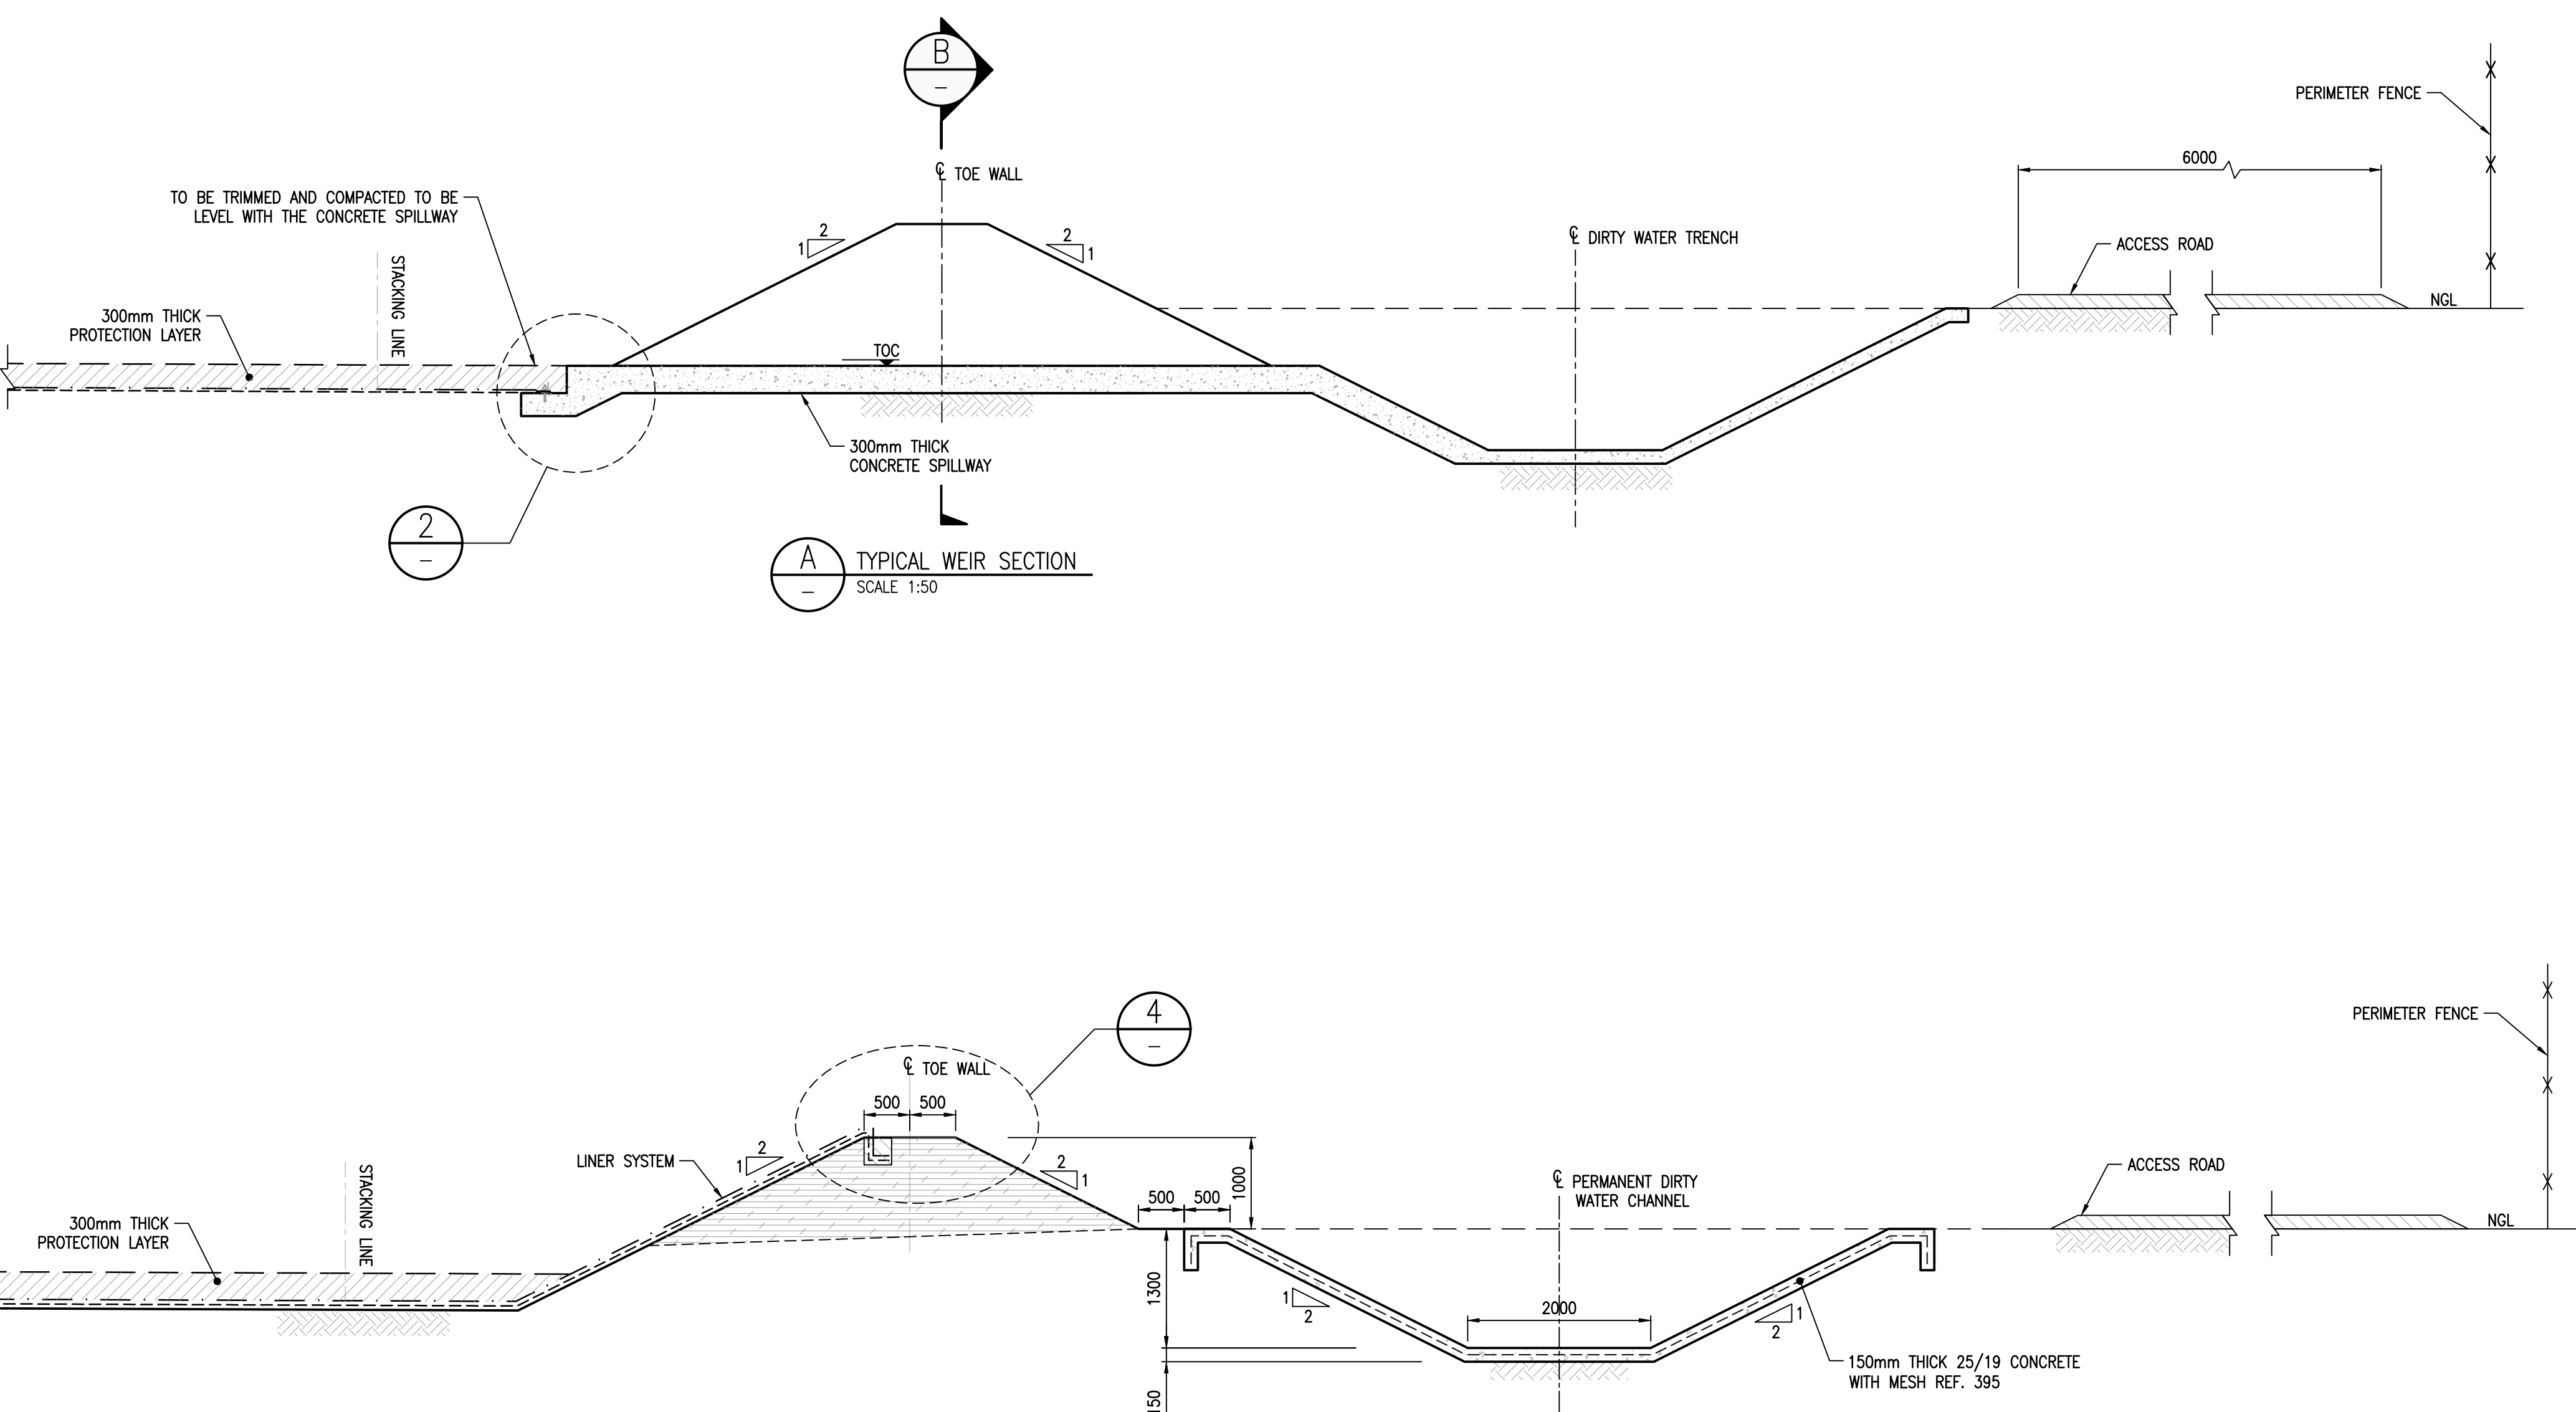


C TYPICAL TOE WALL SECTION
SCALE 1:50

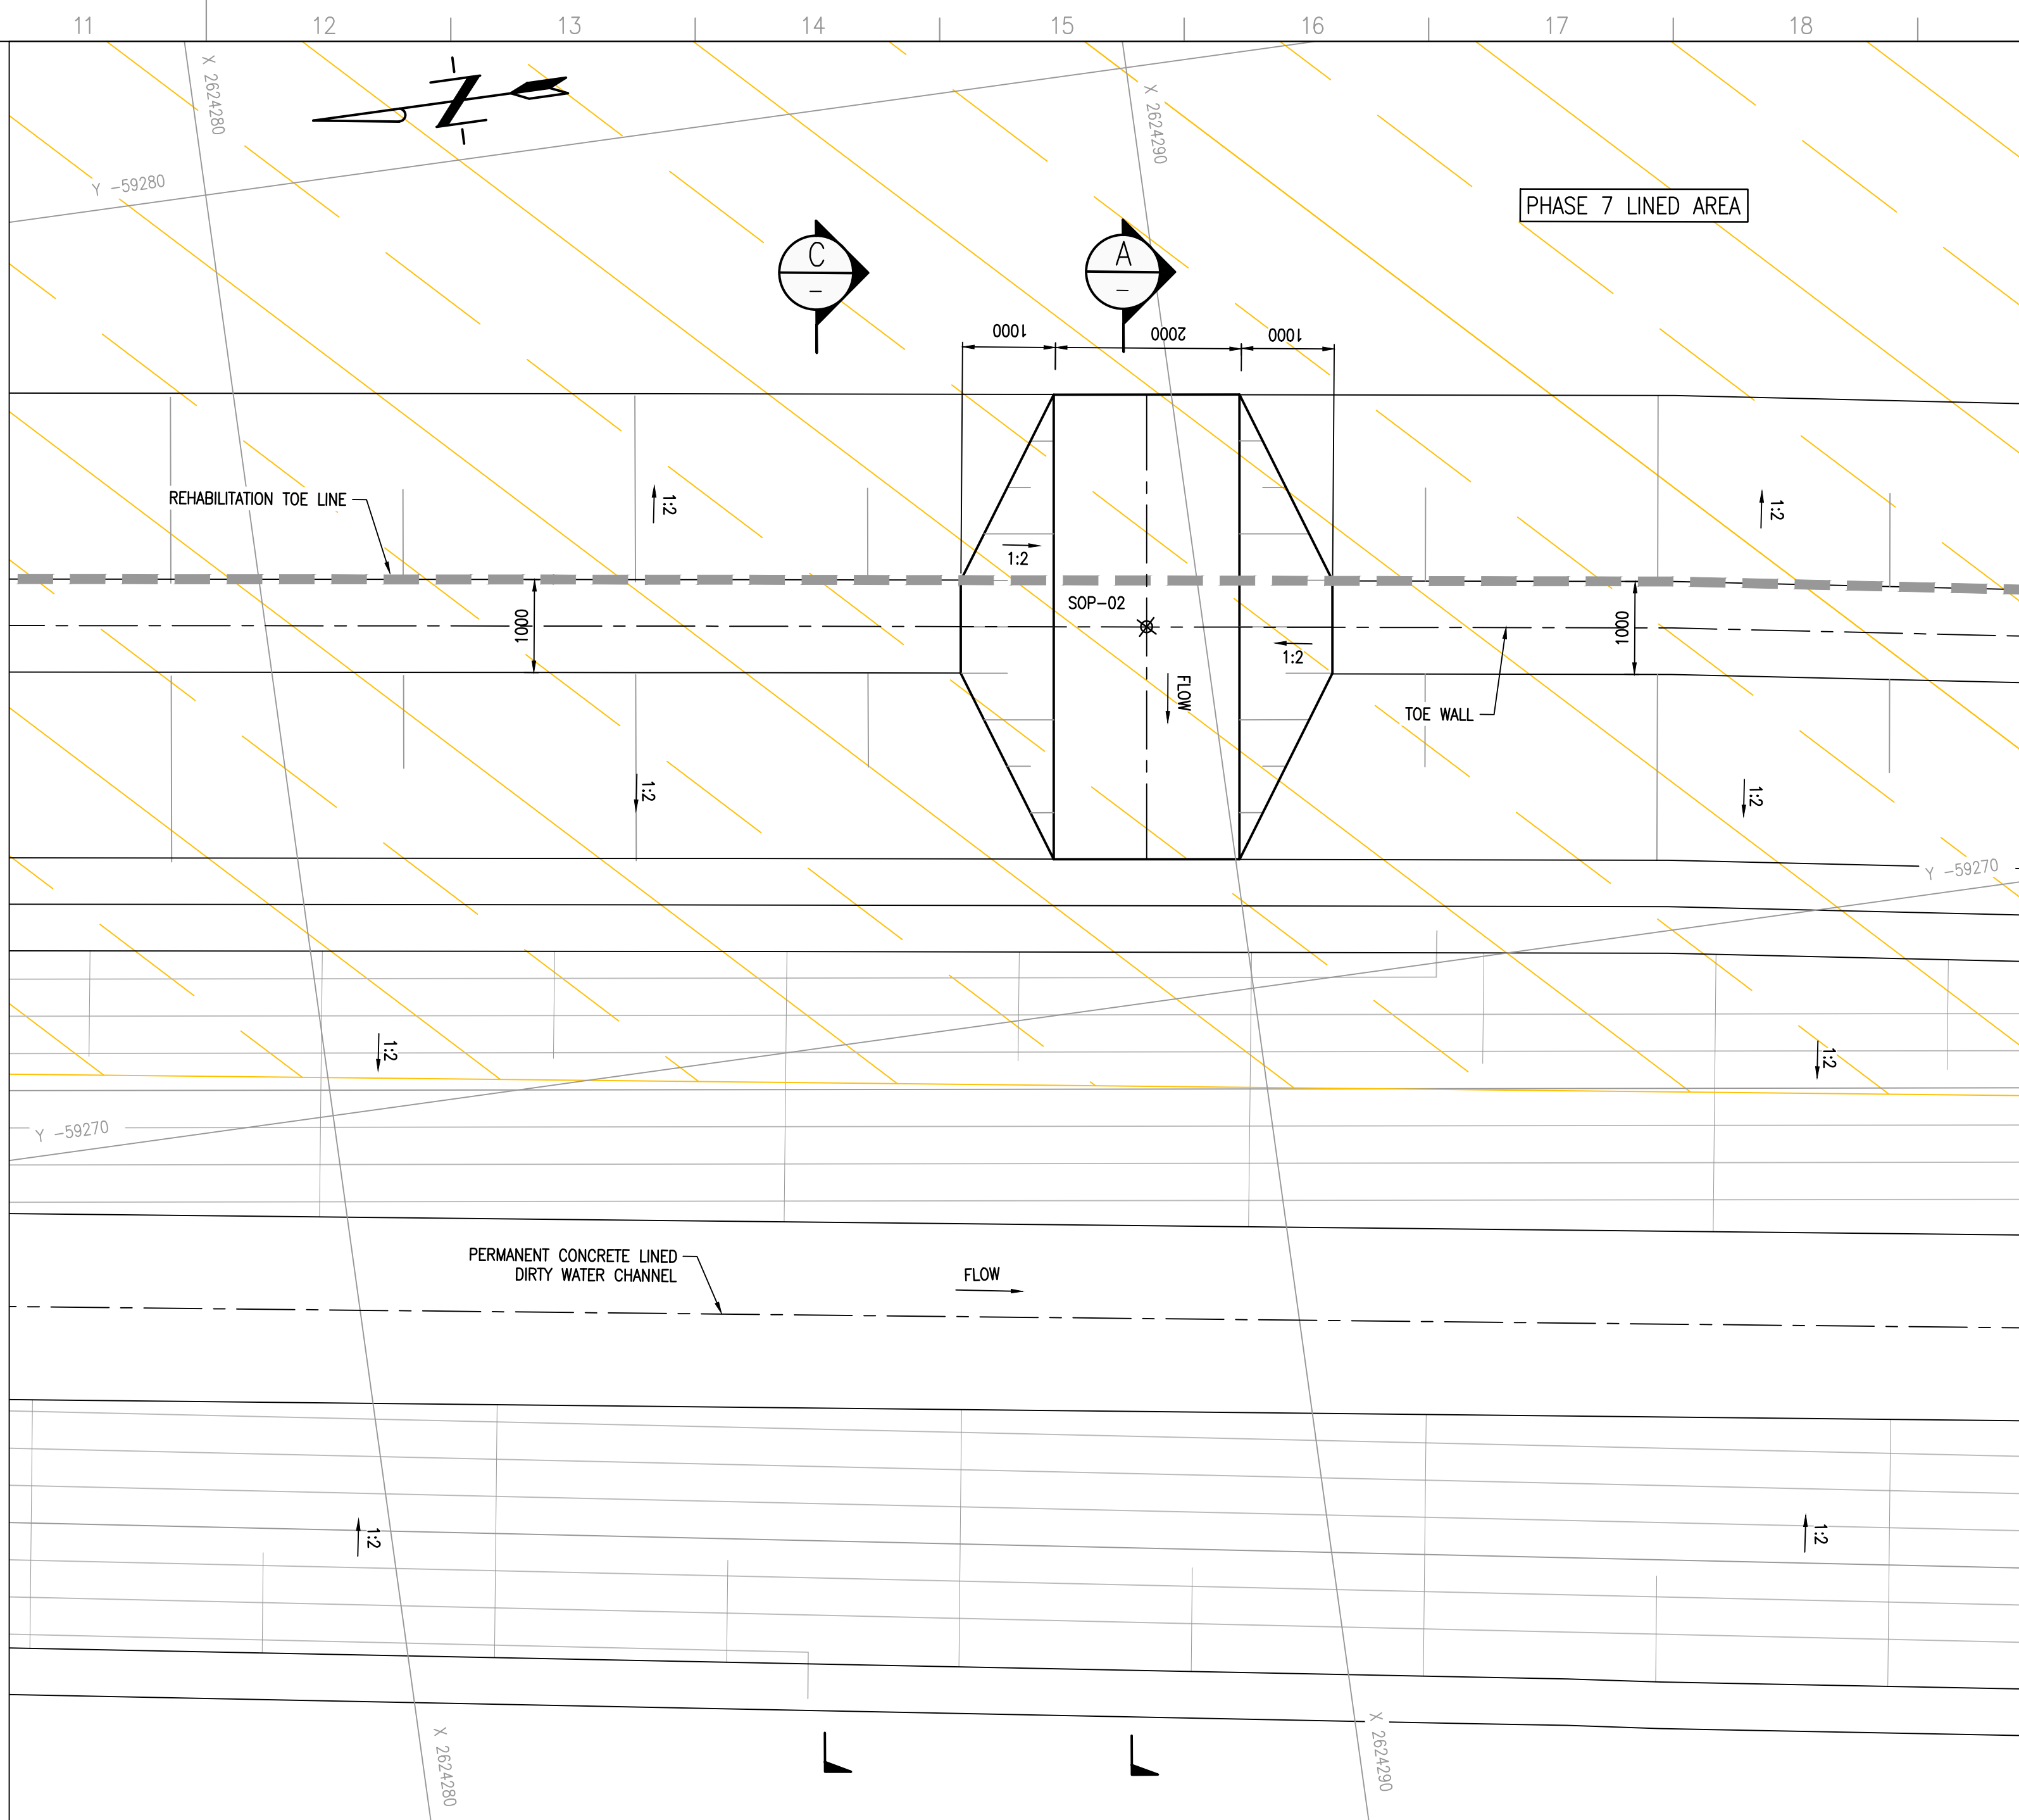


1 SPILLWAY 7B LAYOUT PLAN
SCALE 1:50

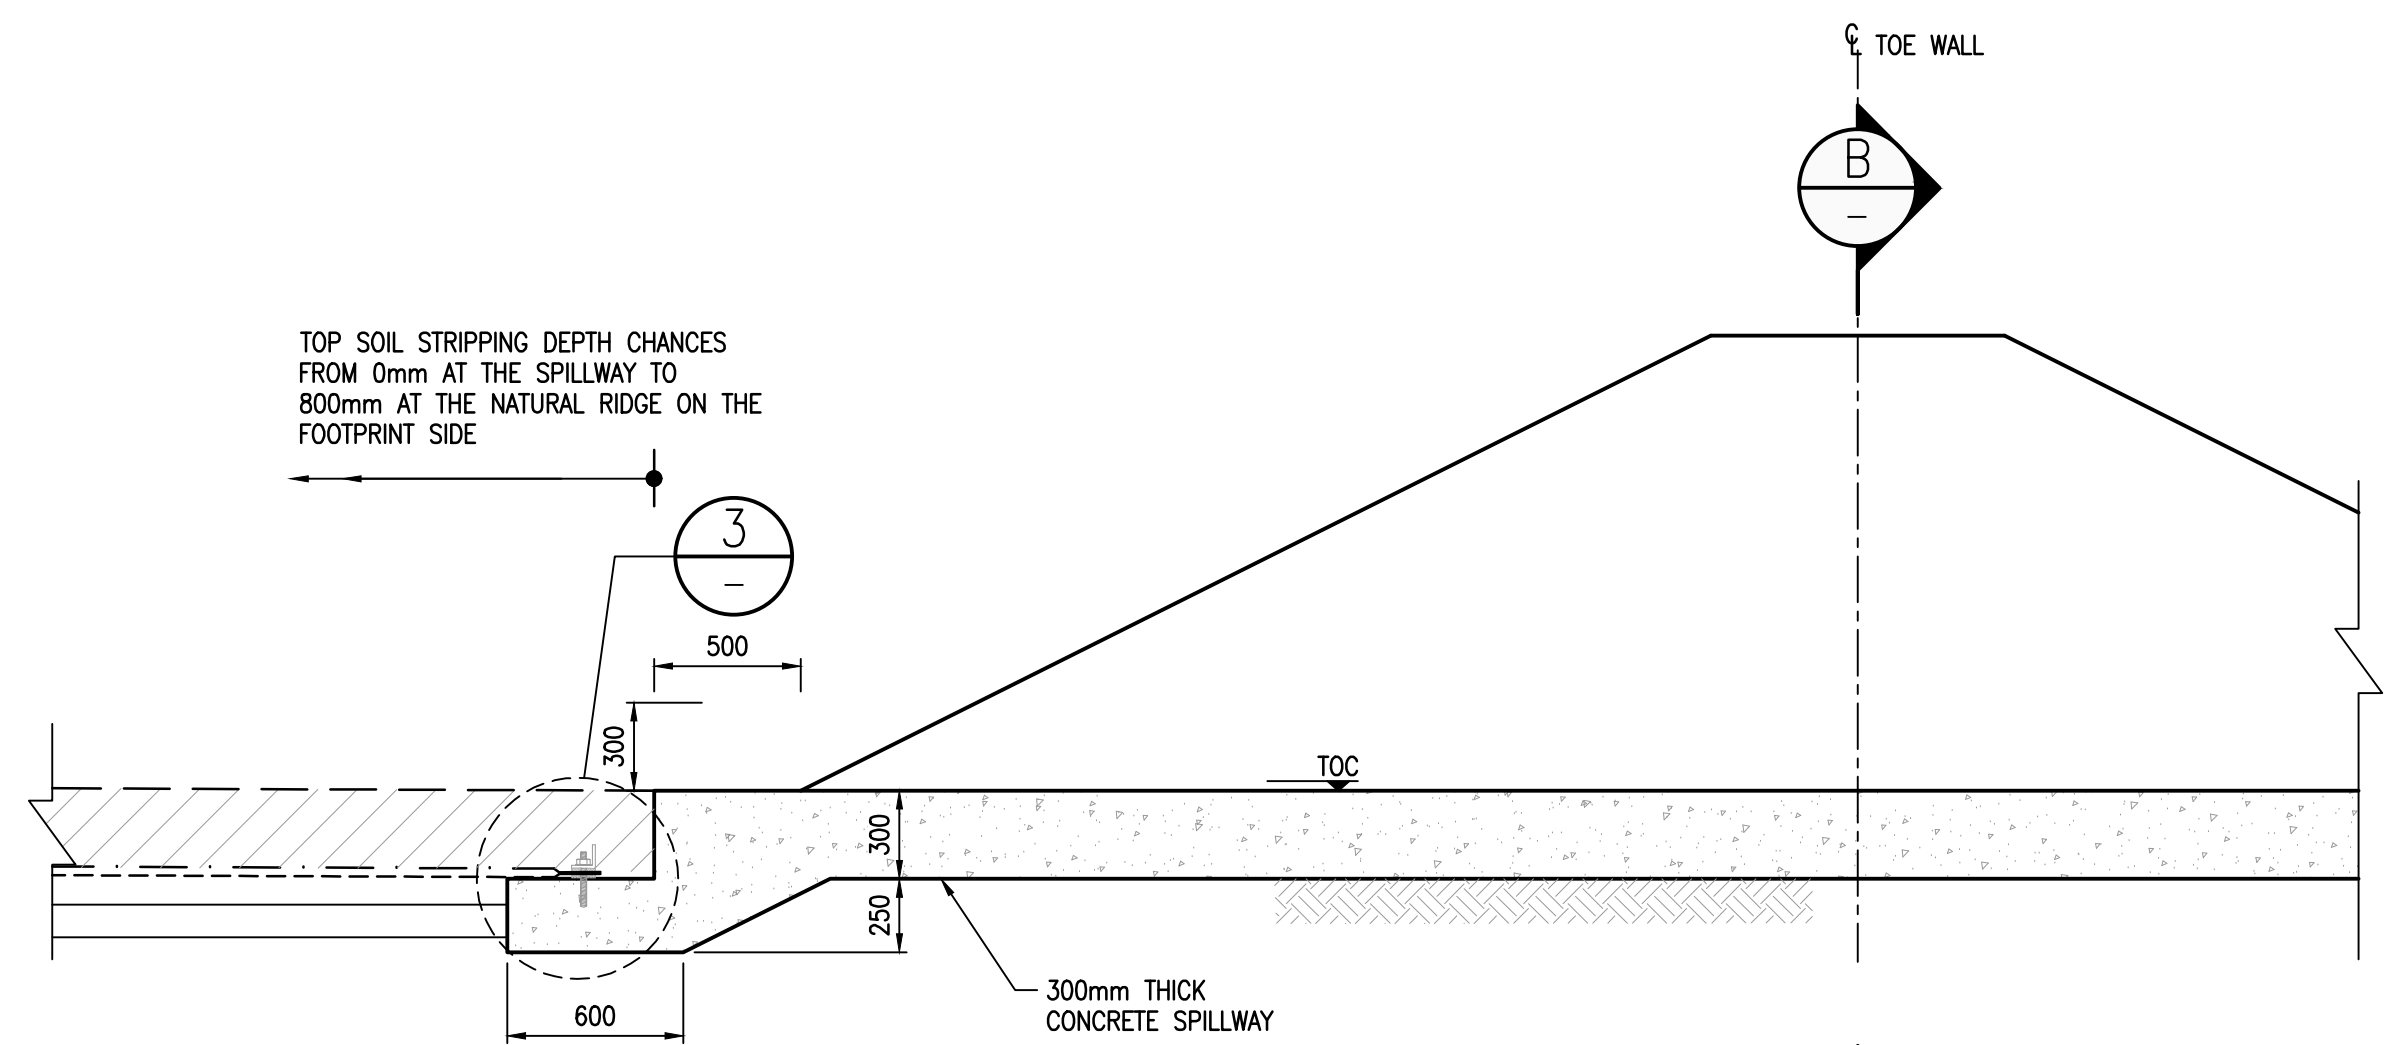

2 TYPICAL DETAIL
SCALE 1:25

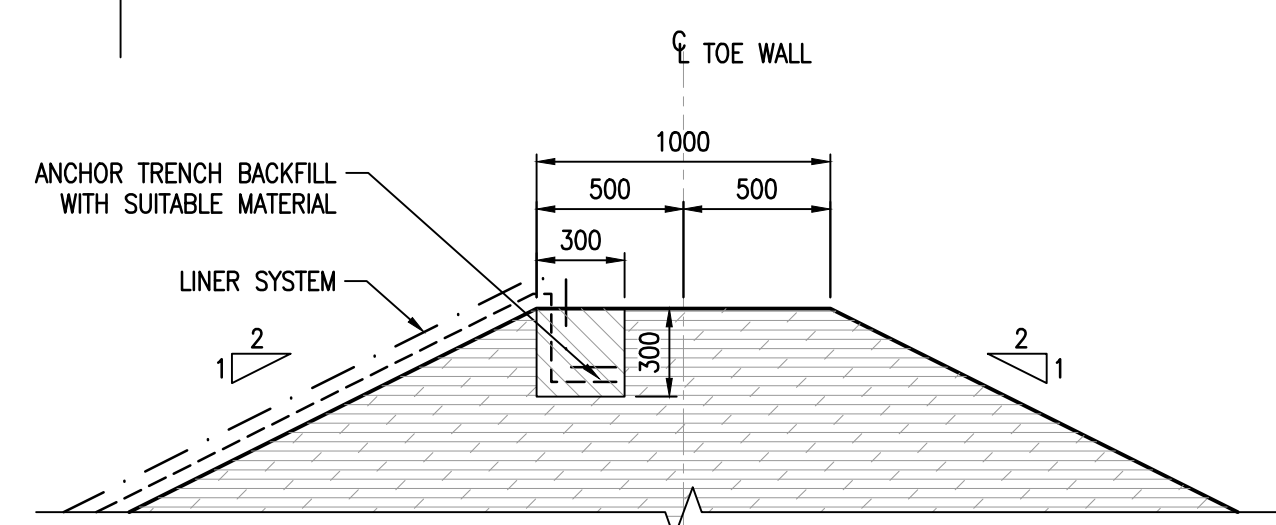

4 ANCHOR TRENCH
SCALE 1:25

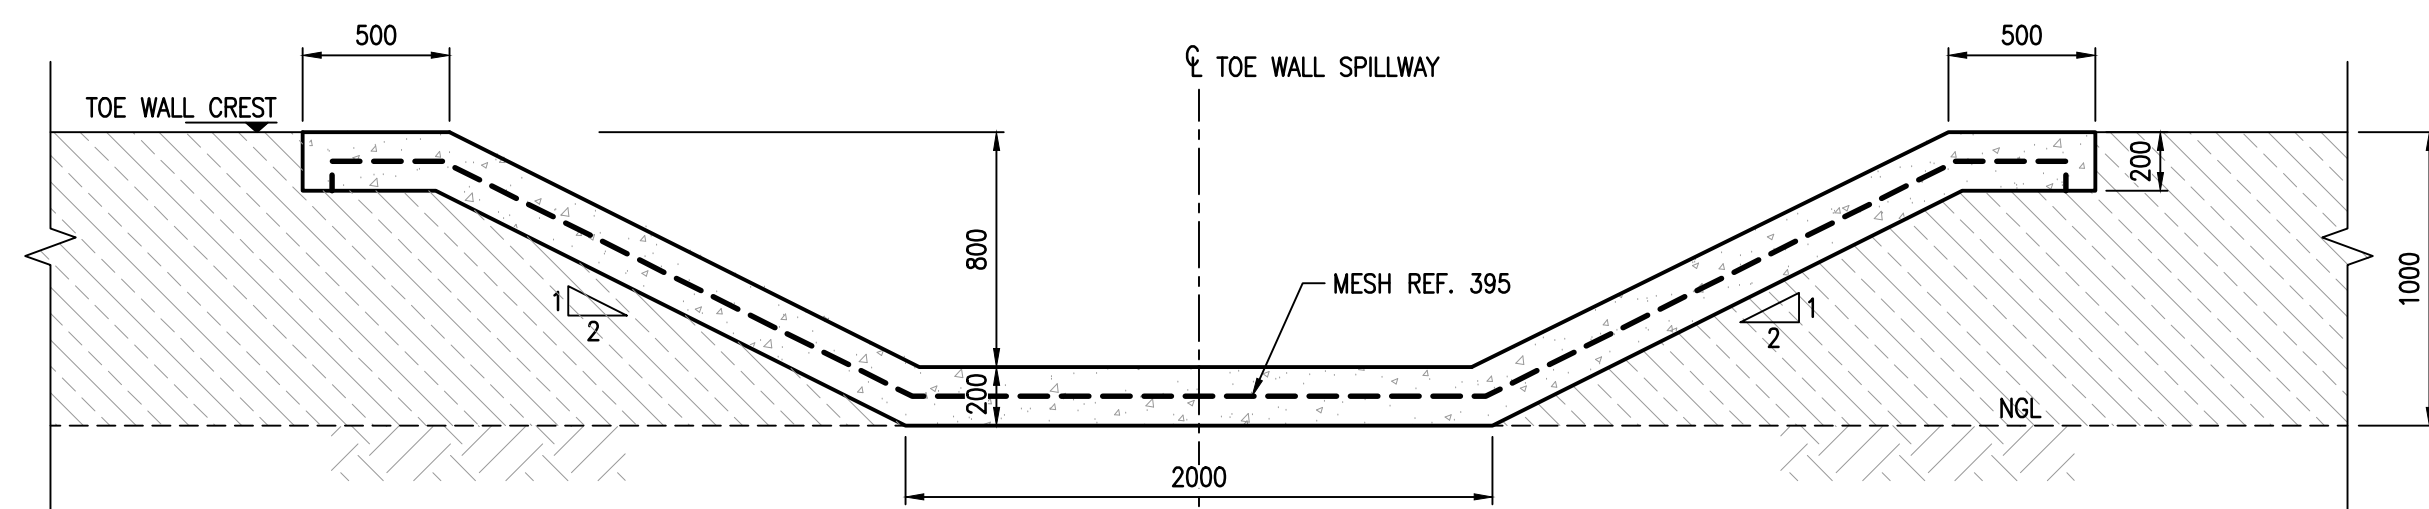

B TYPICAL SPILLWAY SECTION
SCALE 1:25

DISCLAIMER
This drawing was prepared by Knight Piesold Consulting (Pty) Ltd based on the best information available at the time of preparation. During construction site conditions, or site conditions, or site development, may possibly dictate that amendments of adaptations be made to certain details on the drawing. Strict compliance with the project specifications is also essential. Knight Piesold Consulting (Pty) Ltd will therefore not accept liability for any losses, damages or consequential losses, suffered by any party resulting from the use or implementation of the contents of this drawing, if executed or amended without fulltime supervision by Knight Piesold Consulting (Pty) Ltd.

REV	NO	DATE	BY	APP	CHK	REF
1	0001	2024/08/14	JR	TM	JRW	
2	0002	2024/08/14	JR	TM	JRW	
3	0003	2024/08/14	JR	TM	JRW	
4	0004	2024/08/14	JR	TM	JRW	
5	0005	2024/08/14	JR	TM	JRW	
6	0006	2024/08/14	JR	TM	JRW	
7	0007	2024/08/14	JR	TM	JRW	
8	0008	2024/08/14	JR	TM	JRW	
9	0009	2024/08/14	JR	TM	JRW	
10	0010	2024/08/14	JR	TM	JRW	
11	0011	2024/08/14	JR	TM	JRW	
12	0012	2024/08/14	JR	TM	JRW	
13	0013	2024/08/14	JR	TM	JRW	
14	0014	2024/08/14	JR	TM	JRW	
15	0015	2024/08/14	JR	TM	JRW	
16	0016	2024/08/14	JR	TM	JRW	
17	0017	2024/08/14	JR	TM	JRW	
18	0018	2024/08/14	JR	TM	JRW	
19	0019	2024/08/14	JR	TM	JRW	
20	0020	2024/08/14	JR	TM	JRW	
21	0021	2024/08/14	JR	TM	JRW	
22	0022	2024/08/14	JR	TM	JRW	

DRAWING CLASSIFICATION: CONTROLLED DISCLOSURE