



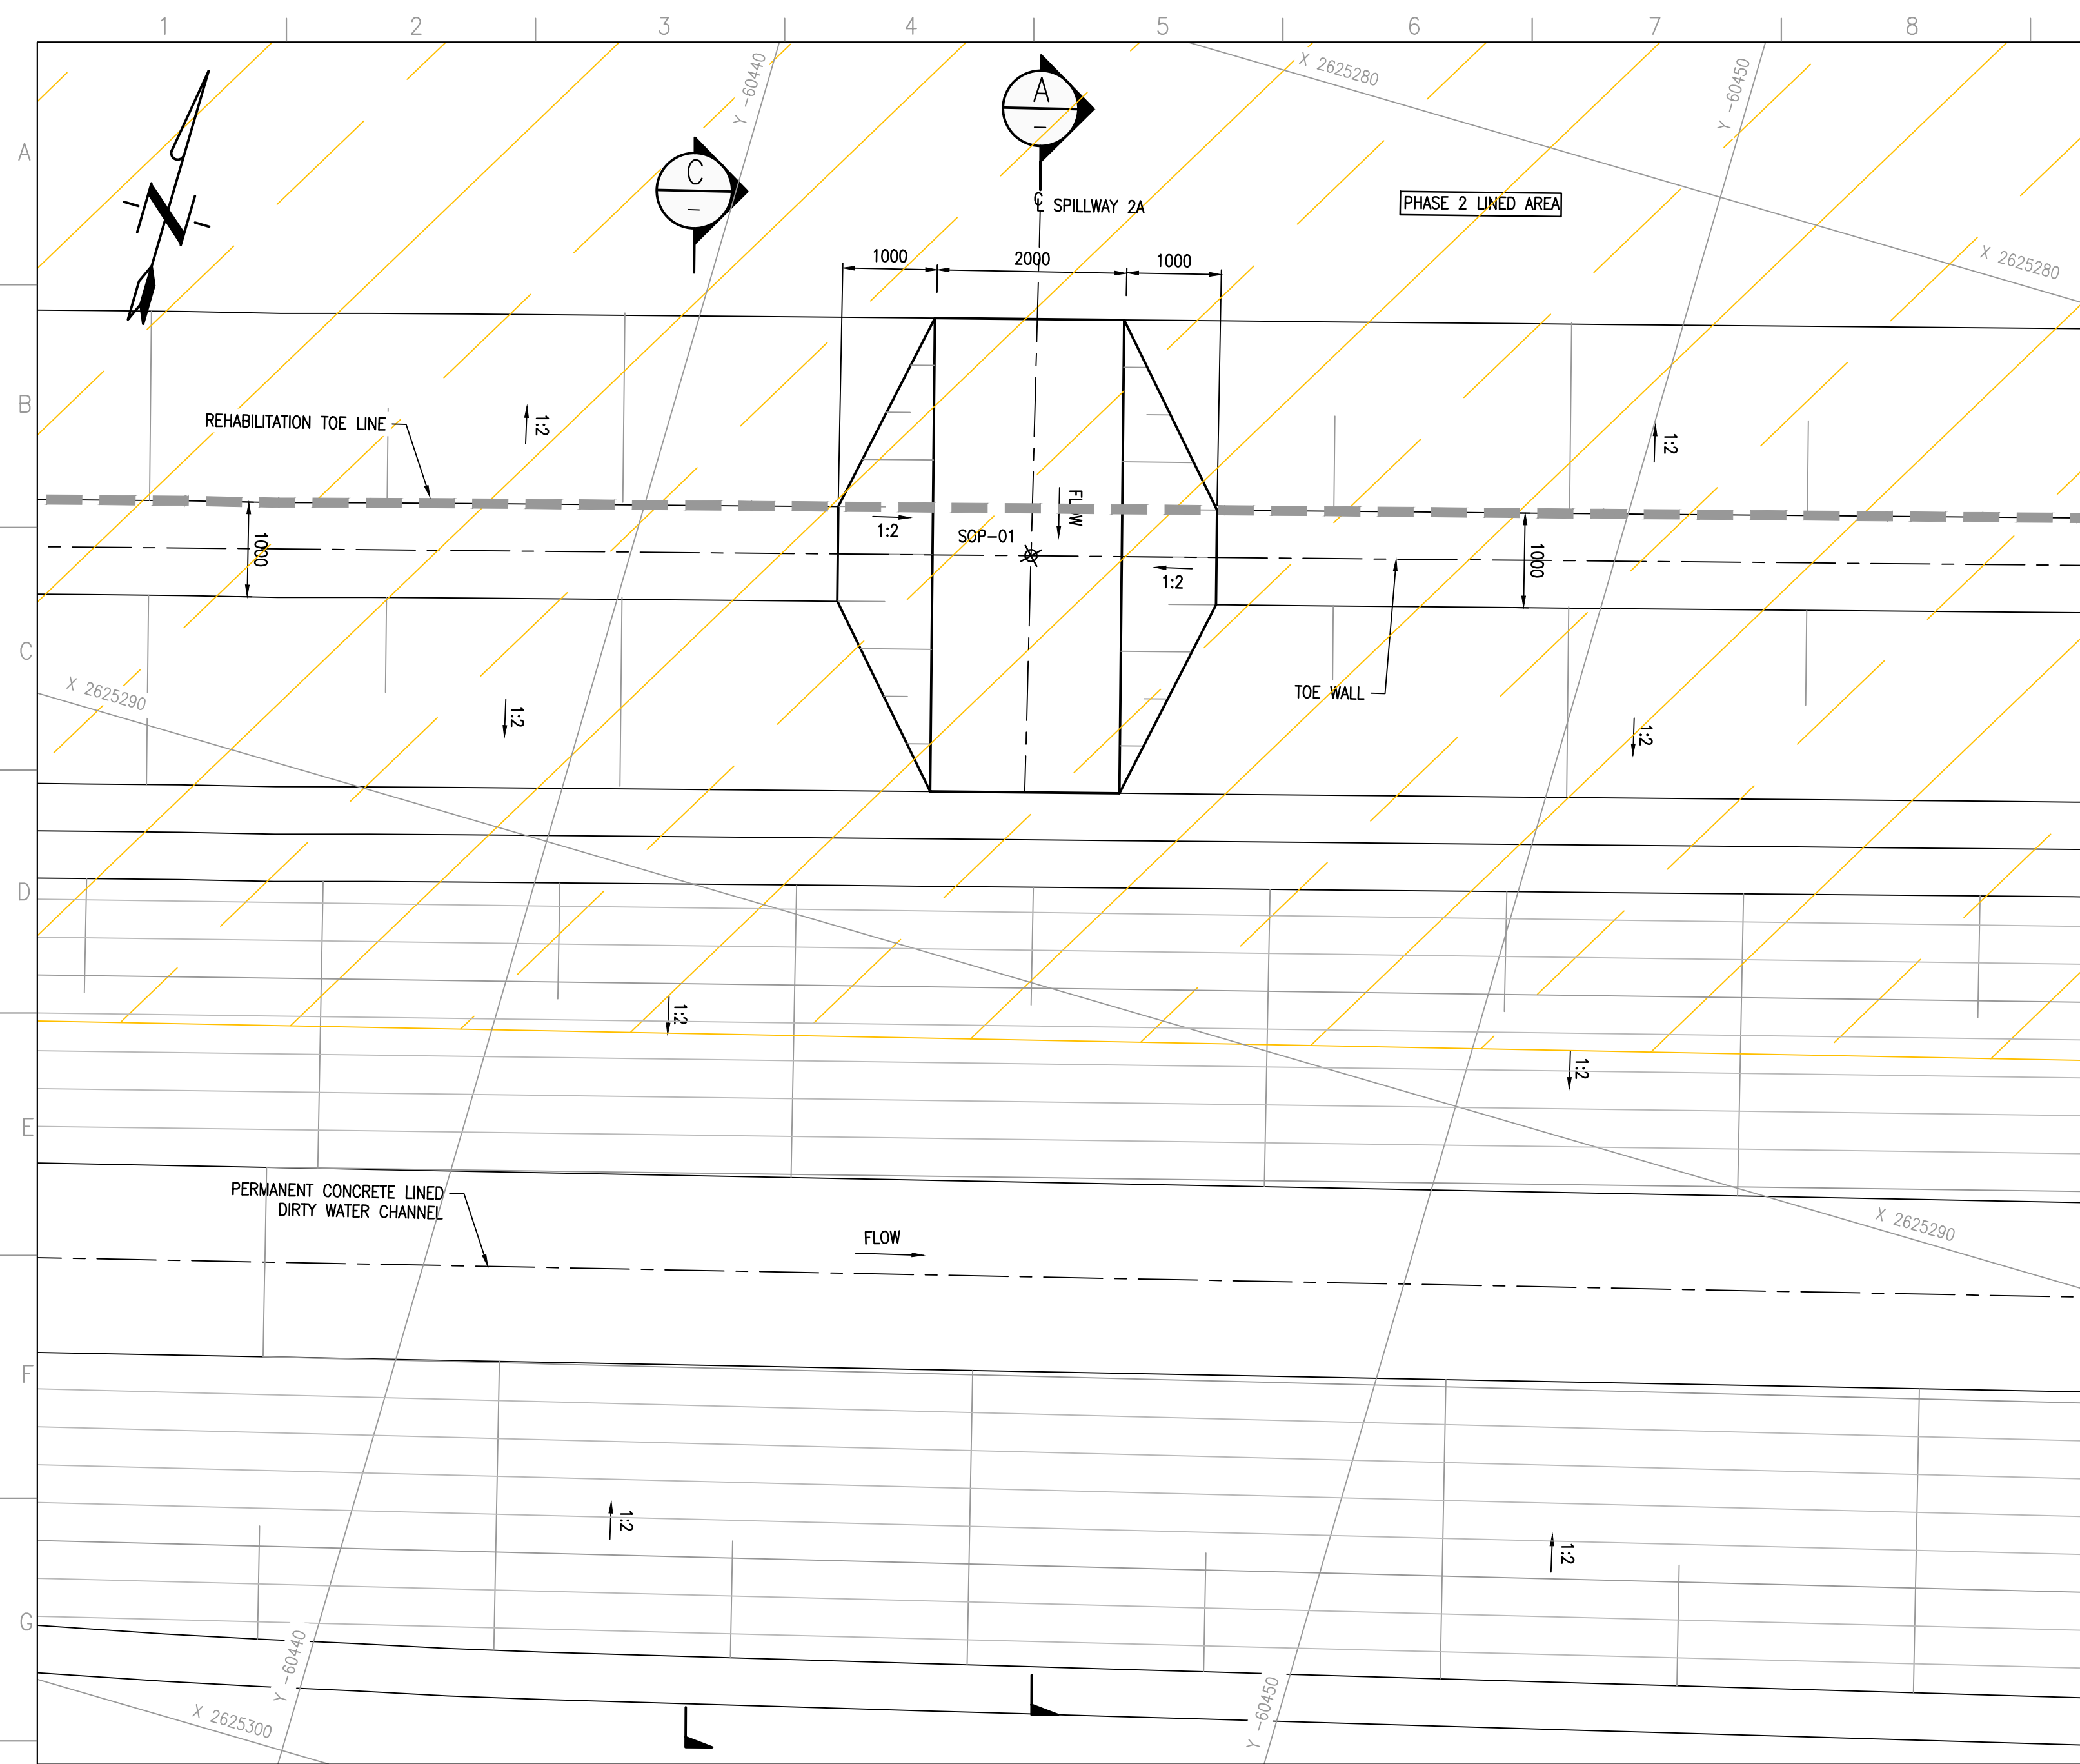


1 SPILLWAY 2A LAYOUT PLAN
SCALE 1:50


SPILLWAYS SETTING OUT DATA (Lo27 WGS84)		
POINT	X	Y
SOP-01	2625285.672	-80444.069
SOP-02	2625317.357	-80327.423

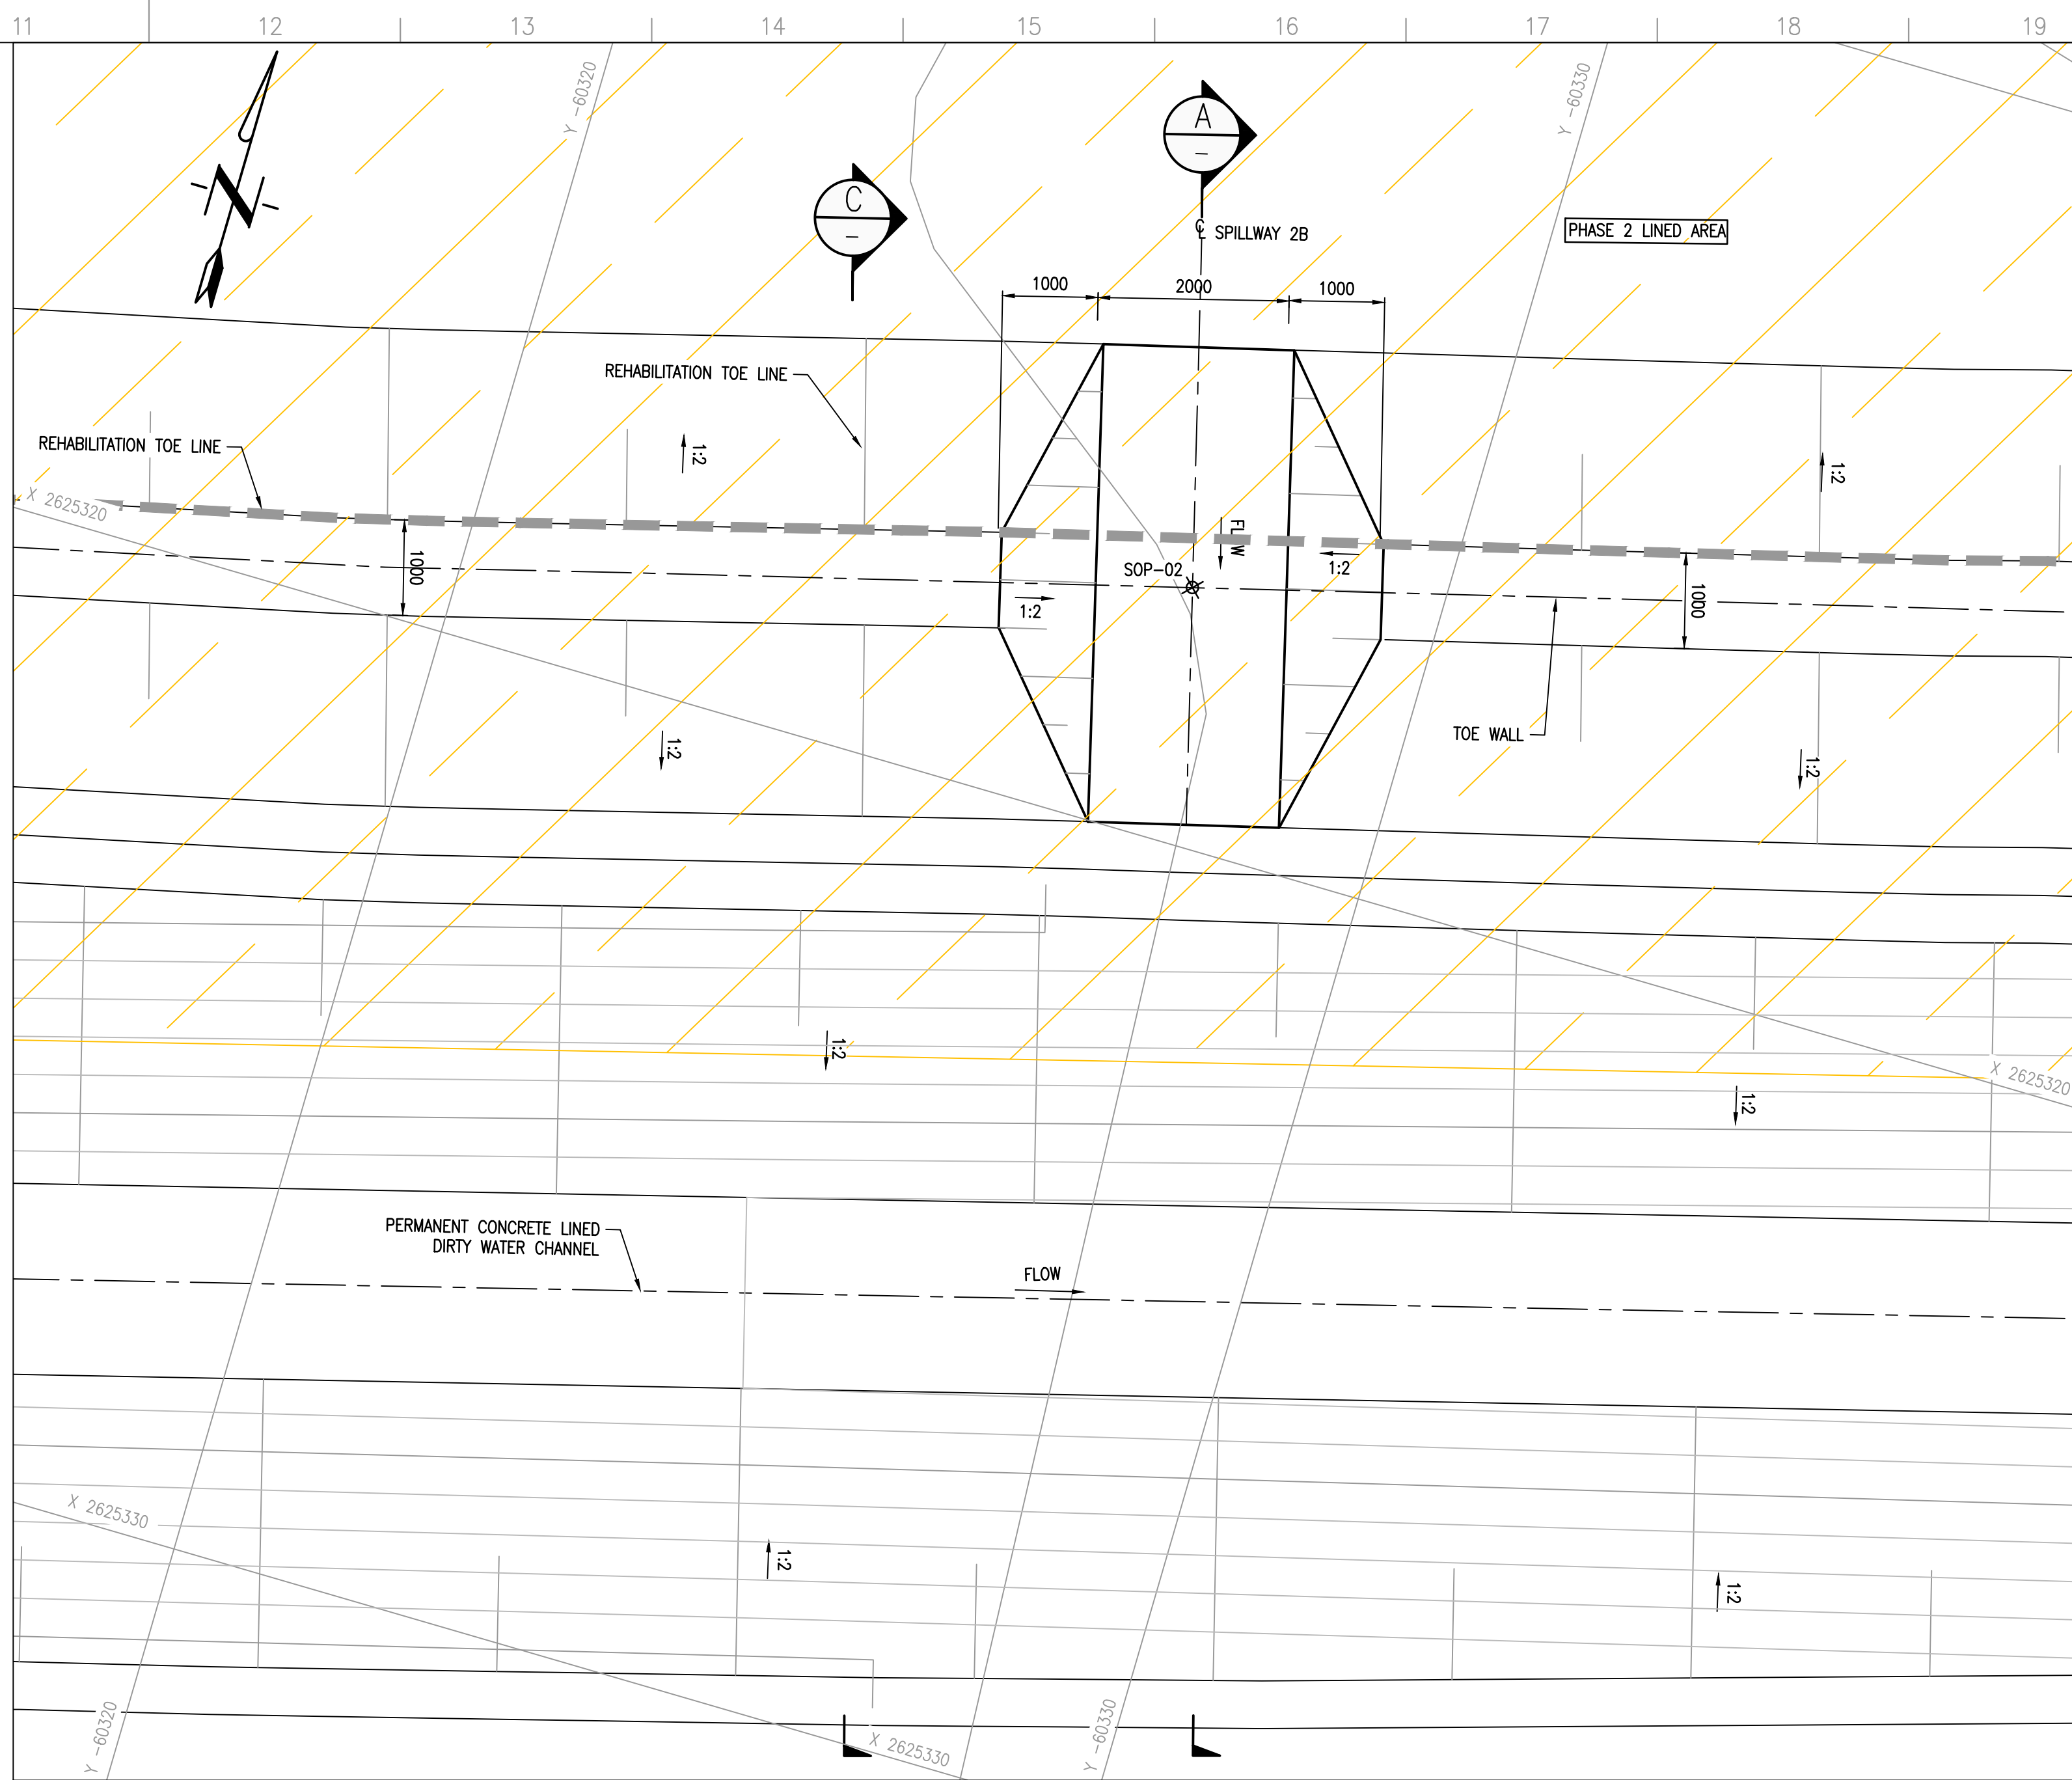

1 SPILLWAY 2B LAYOUT PLAN
SCALE 1:50

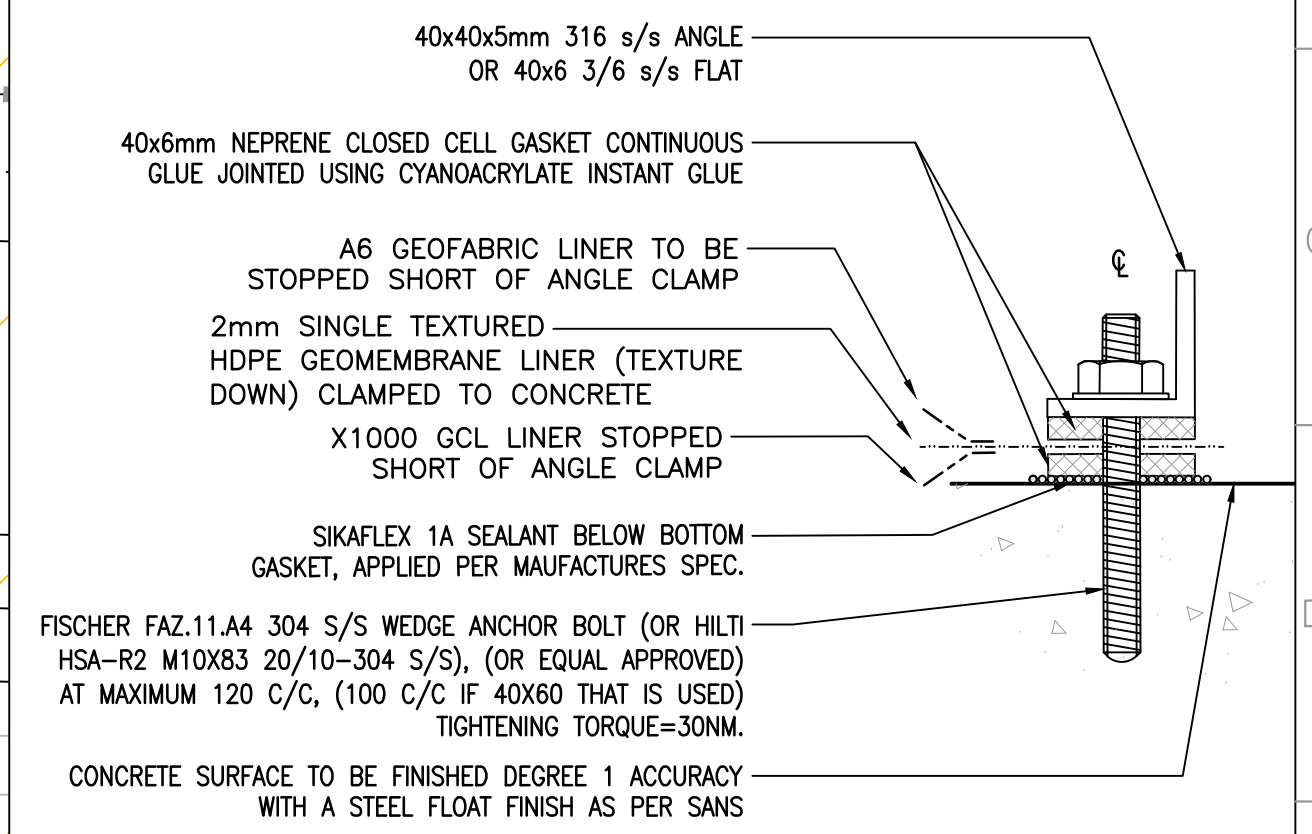


3 LINER SYSTEM FIXING DETAIL
SCALE 1:2

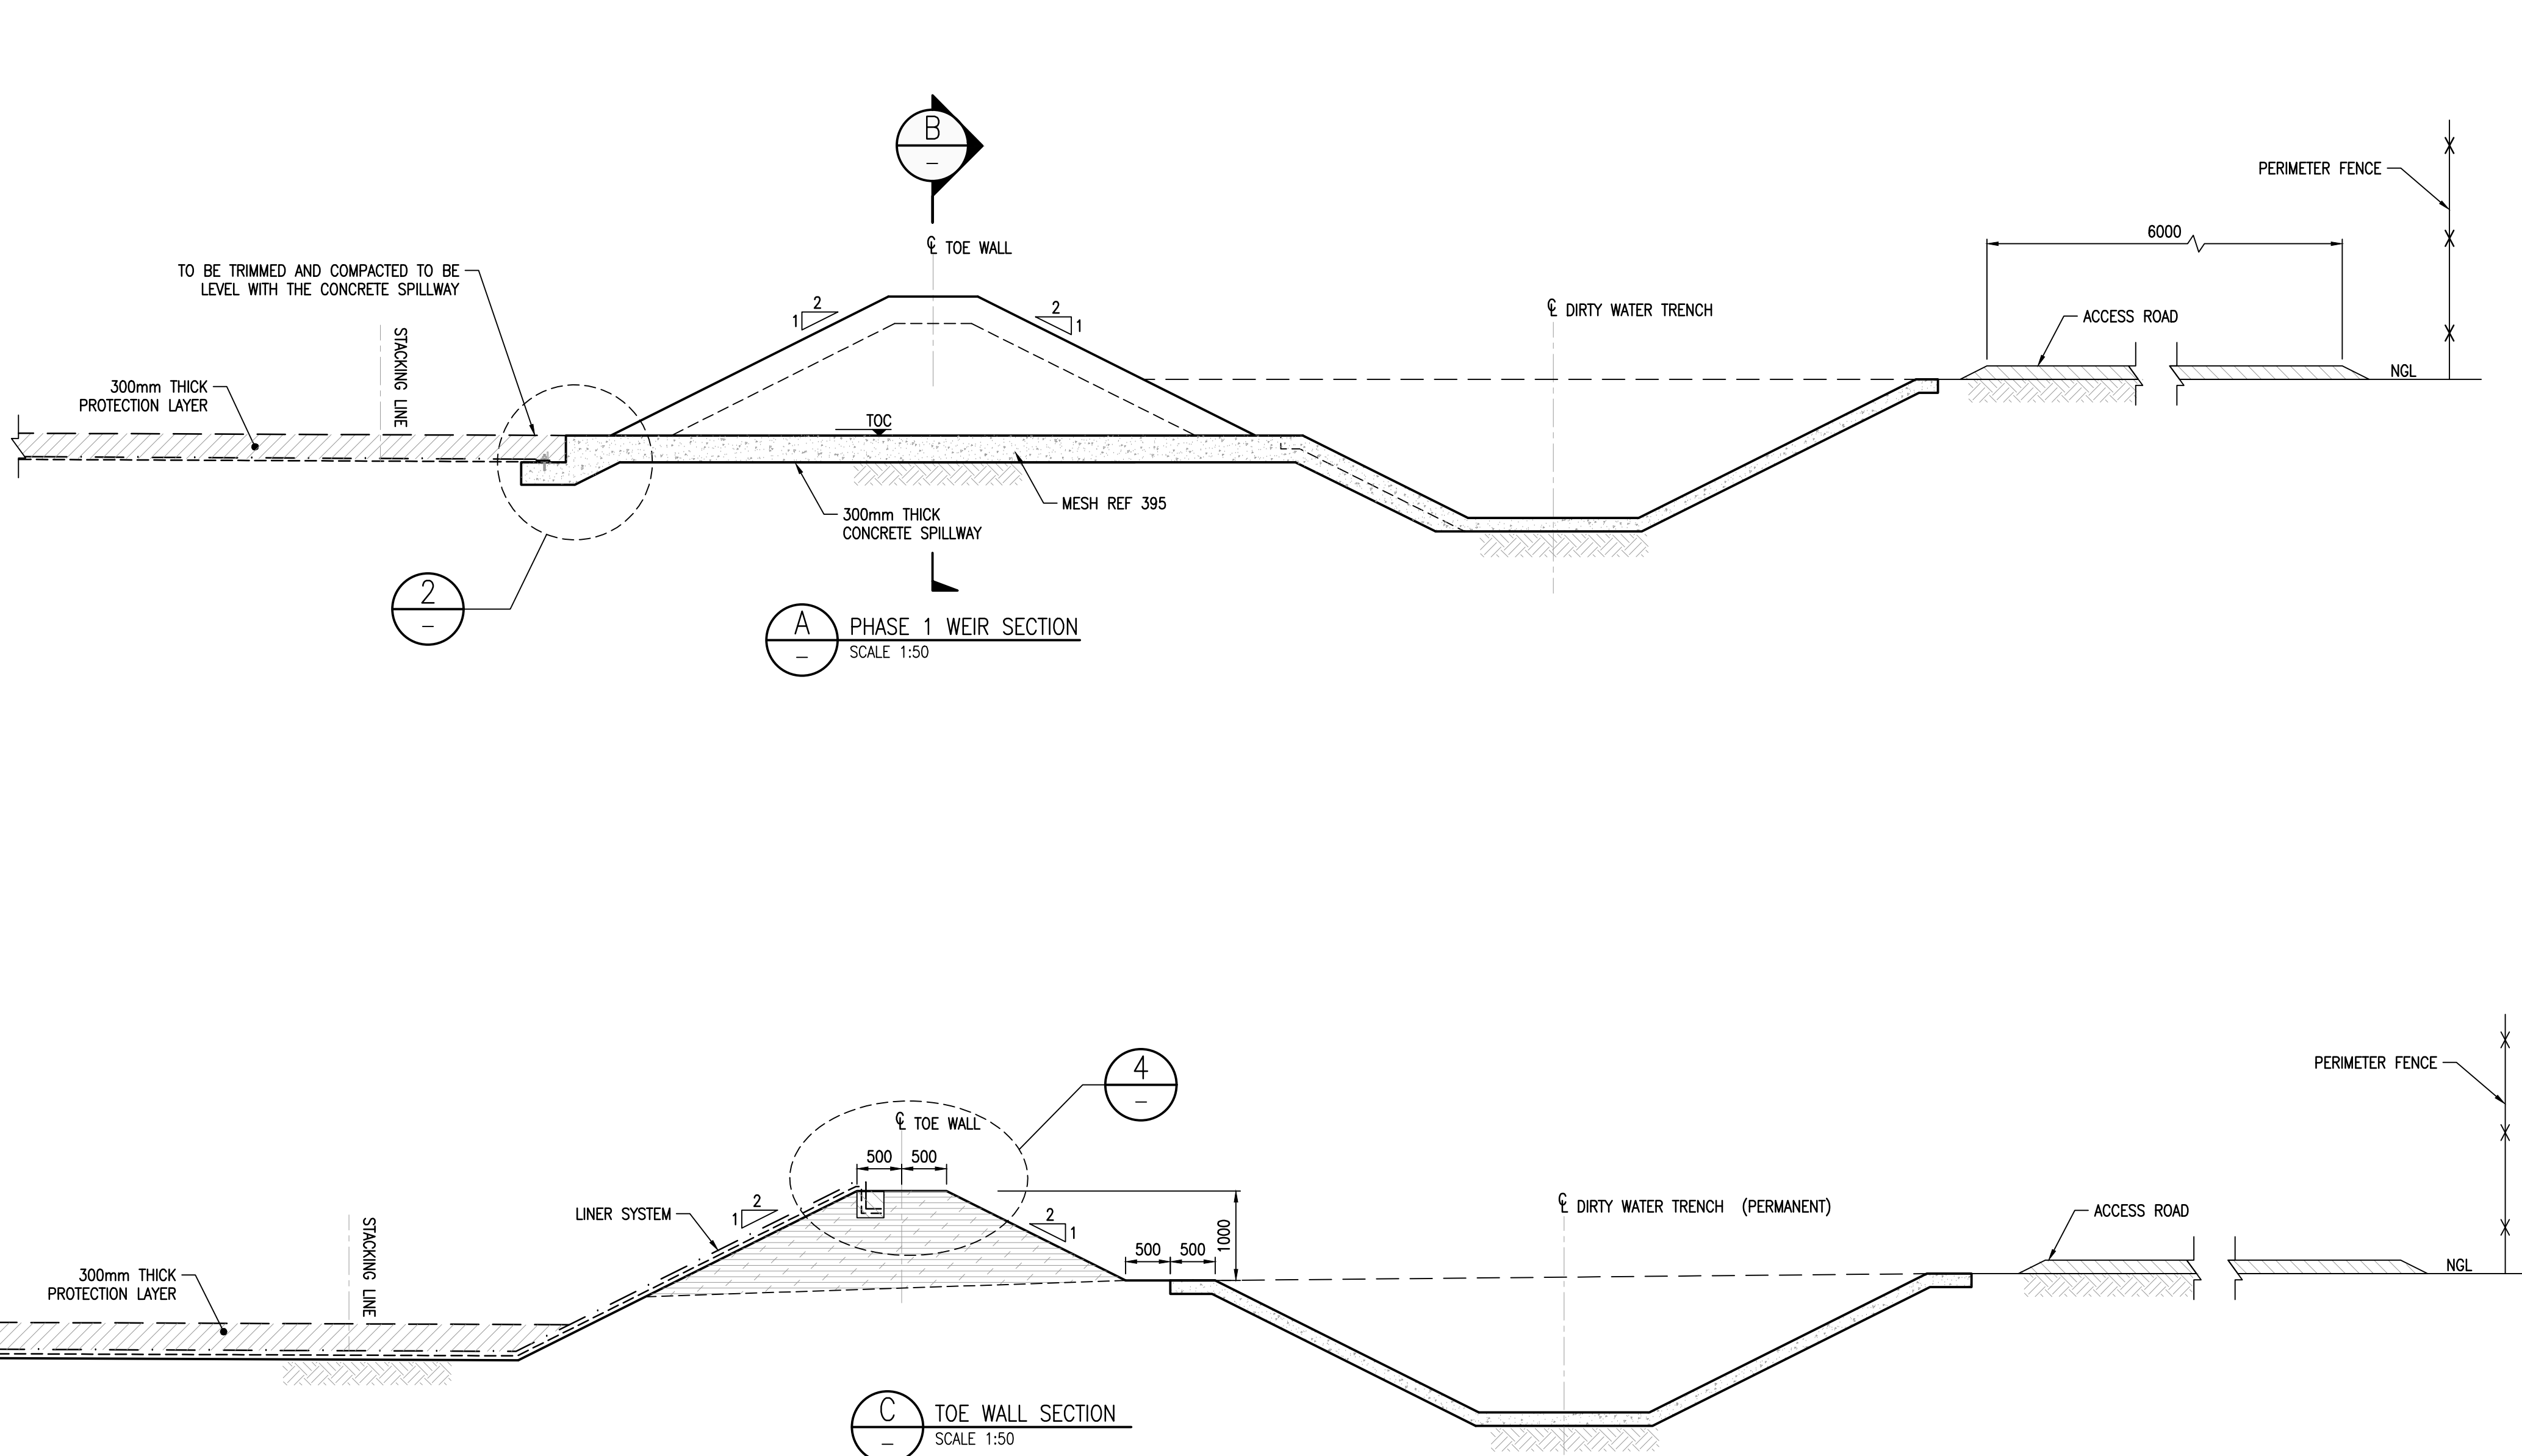


A PHASE 1 WEIR SECTION
SCALE 1:50


C TOE WALL SECTION
SCALE 1:50

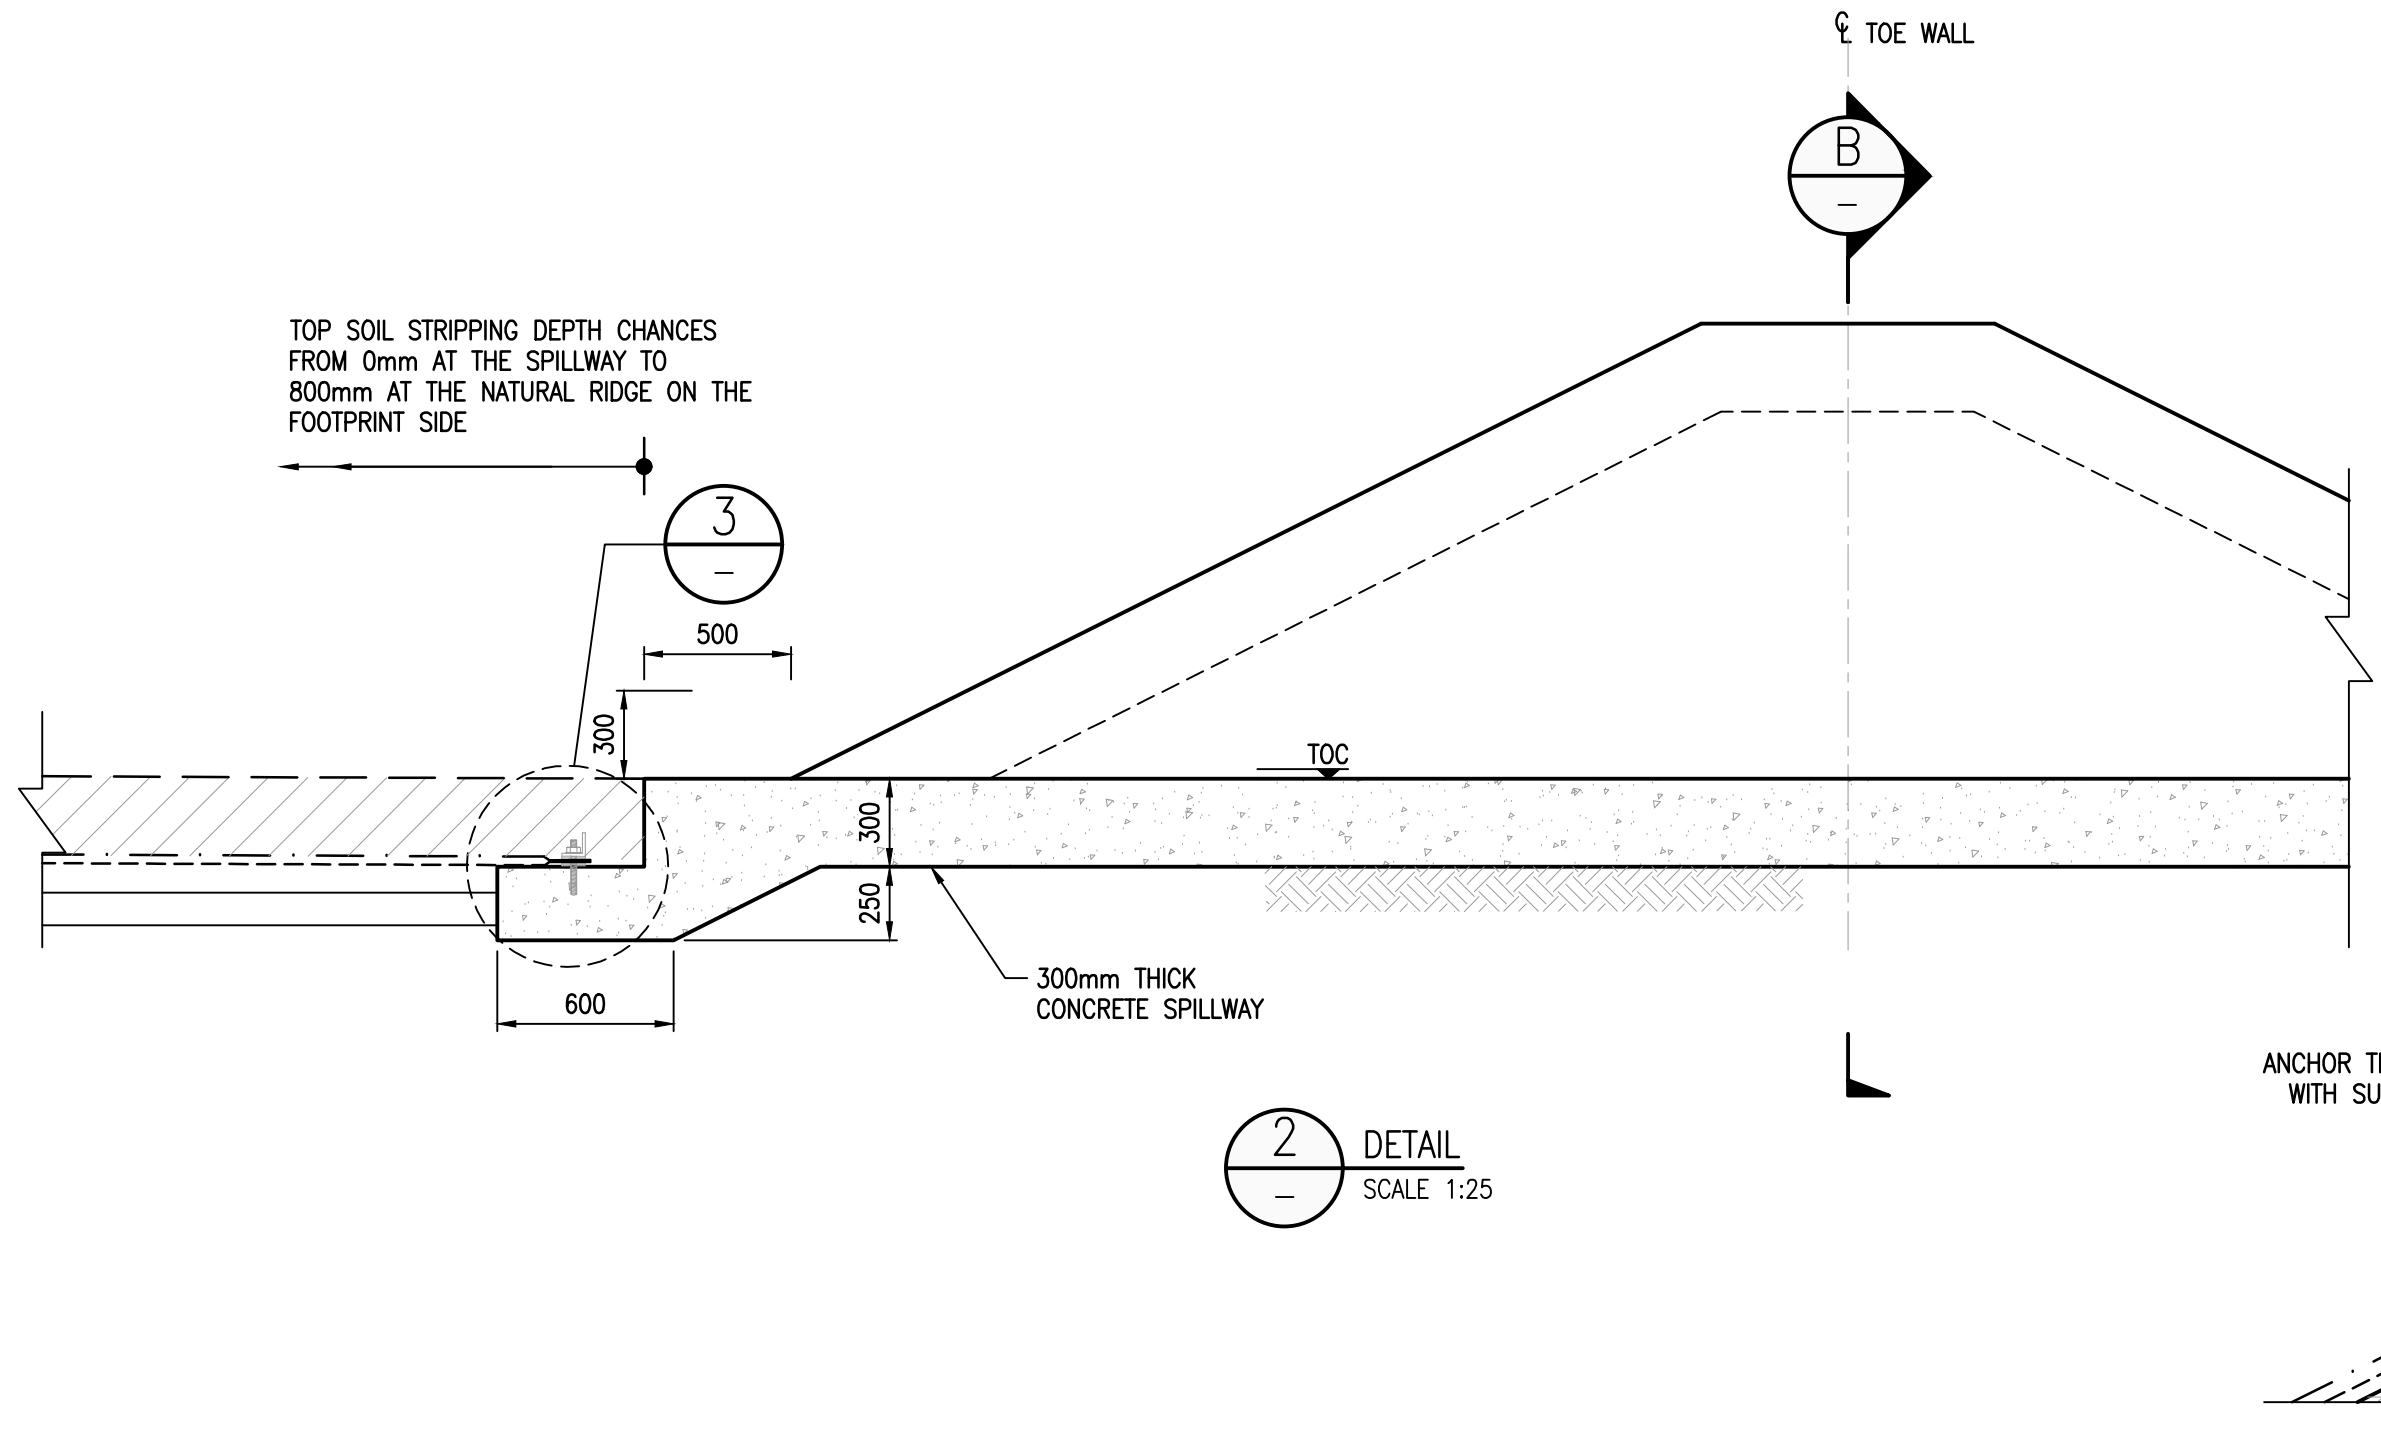


2 DETAIL
SCALE 1:25

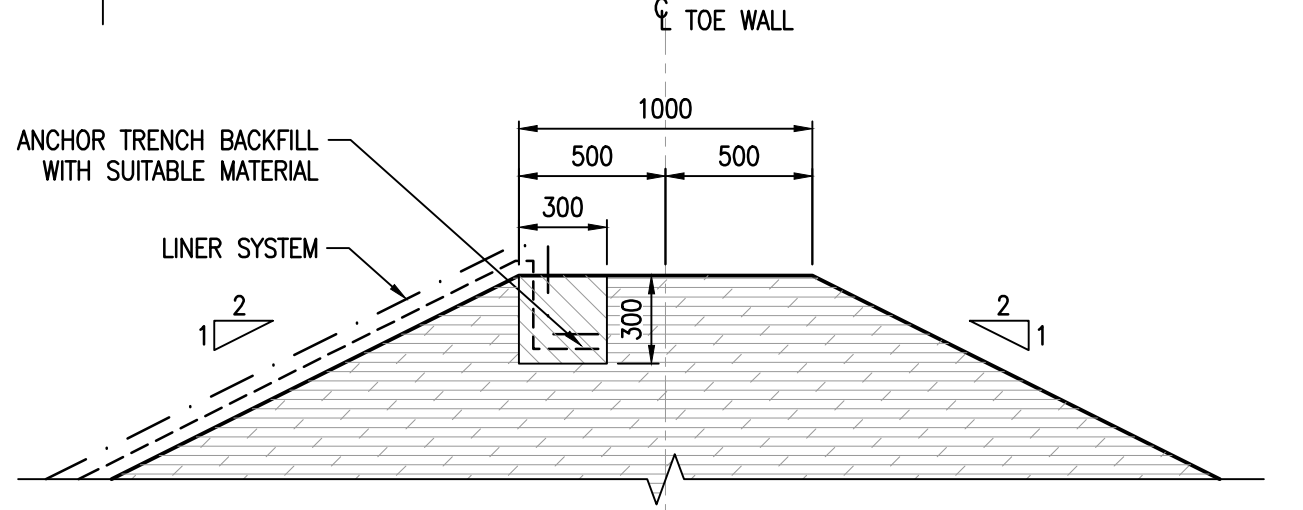

4 ANCHOR TRENCH
SCALE 1:25

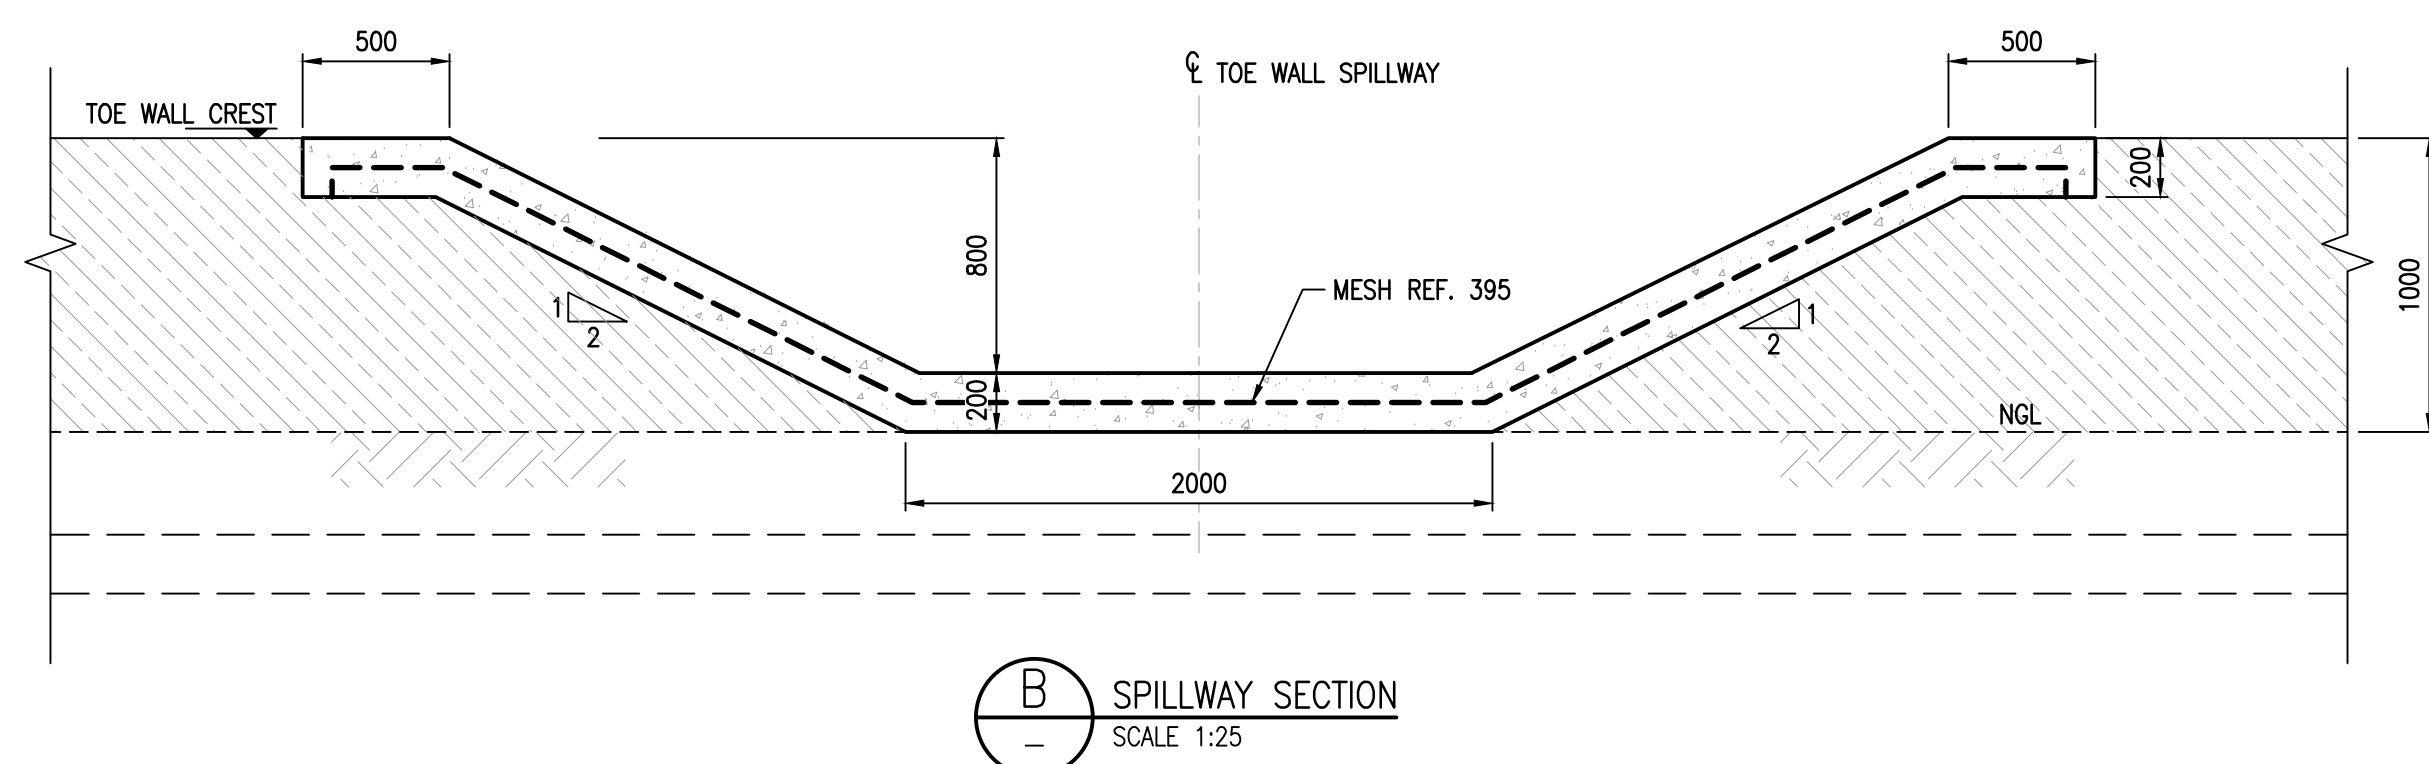

B SPILLWAY SECTION
SCALE 1:25

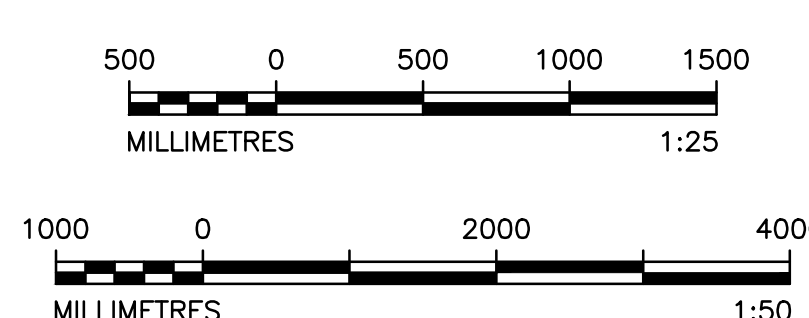

FOR CONSTRUCTION

DISCLAIMER											
This drawing was prepared by Knight Piesold Consulting (Pty) Ltd based on the best information available at the time of preparation. During construction site conditions, or site conditions, or site development, may possibly dictate that amendments of adaptations be made to certain details on the drawing. Strict compliance with the project specifications is also essential. Knight Piesold Consulting (Pty) Ltd will therefore not accept liability for any losses, damages or consequential losses, suffered by any party resulting from the use or implementation of the contents of this drawing, if executed or amended without fulltime supervision by Knight Piesold Consulting (Pty) Ltd.											
2 D04.04.20 ISSUED FOR CONSTRUCTION				MM	TM	JRW					
REV. DATE		REVISION		REV. NO.	APP.	AUTH.	KPS	REFERENCE DRAWINGS			
AUTHORISED FOR ESKOM BY:		CLASSIFICATION									
COORDINATION BY:		PBS PATH									
APPROVED BY:		JR WILLIAMSON									
CHECKED BY:		T. MOKOMA									
CREATED BY:		MK MPHOLLO									
SCALE		AS SHOWN									