



TENDER CODING SHEET (RATE EXCLUSIVE OF GST TO BE FILLED UP BY THE TENDERER IN THIS CODING SHEET)					
NAME OF WORK : FILLING LOWLYING AREA WITH GRAVEL FOR ALROUND FOR THE WORK OF CONSTRUCTION OF 236 NOS. OF PC/HC QUARTERS FOR TSP XII BATTALION AT SAKKARAKOTTAI VILLAGE IN RAMANATHAPURAM DISTRICT (GROUP-I)					
Item. No.	Description	Qty	Unit	Rate exclusive of GST in figures and in words	Amount
2.1.4	Supplying filling the lowlying area with conveyed gravel in the lowlying area	3654.86	1 Cum		
	TOTAL				
(Rupees					
)					


TERRACE FLOOR PLAN

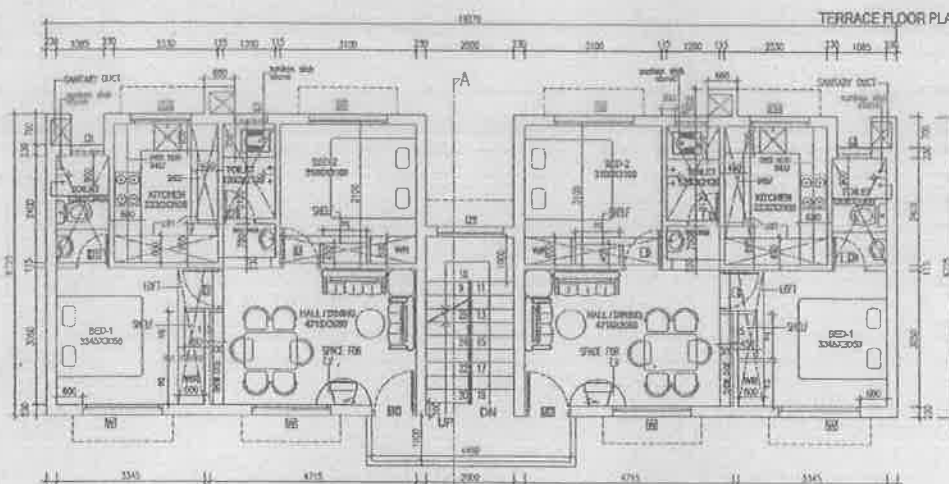

TYPICAL FIRST, SECOND & THIRD FLOOR PLAN

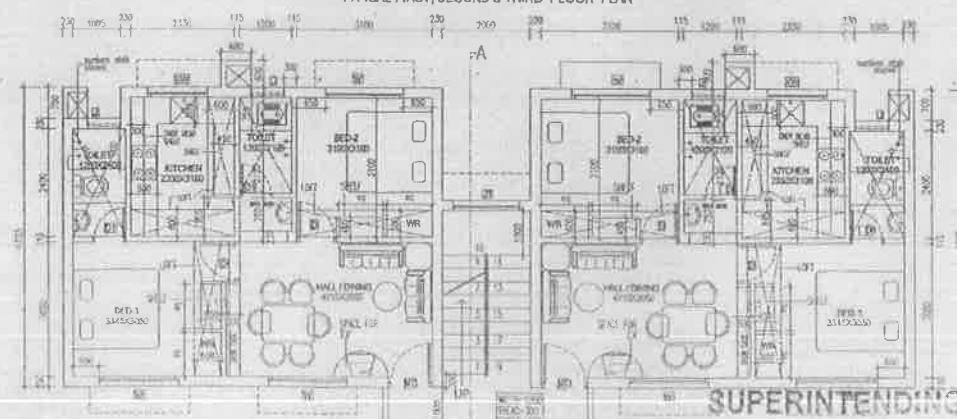

GROUND FLOOR PLAN

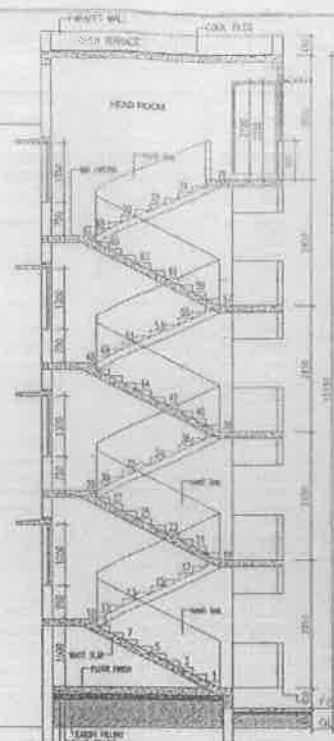

SECTION 4.4

Revisions made in: 03/03/2011

The following revisions are made:

1. ~~Specific terms~~ for certain items revised
2. Weathering course is replaced by cool tiles
3. Roof with mild slope (1:60) is provided
4. The main door position is changed
5. Entrance verandah for each unit is provided
6. Staircase position is changed
7. Porch and height revised from 1m to 1.2m

[illegible]

SPECIFICATION	
FLOORING SPECS/REQUIREMENTS	CERAMIC/TILE GRANITE TILE IN C.W. 15
ROOF	R/C/L SLAB WITH SURFACES REINFORCEMENT AND PROTECTED WITH COOL LAYS. MILD SLOPE OF 1:50 TO BE MINORISEL
JOBENTRY FLOORING	WOODEN FLOOR / REEL/STEEL/PLC GRANITE TILE FLOORING FOR ALL ROOMS ANTISTOP CERAMIC TILE FLOORING FOR EXTN & WC WITH GLEAZED TILES TO THE HEIGHT OF 1.5M
KITCHEN WORTH SLAB FINISH	GRANITE TILE
BATHROOM SLAB PAINTING	CHAMPAIN PAINT IN R.C.C./ CHAMPAIN INTER-DECK WITH COAT OF PRIMER OUTER-PLASTIC EMULSION PAINT WITH COAT OF PRIMER ON TOP OF SLAB
O.M.T.	

AREA STATEMENT	
	SQM
GROUND FLOOR AREA	121.14
FIRST FLOOR AREA	121.14
SECOND FLOOR AREA	121.14
THIRD FLOOR AREA	121.14
TOTAL AREA	484.56
AREA PER UNIT 60.57 SQM (652.07)	
(EXCLUDING STAIRWAYS)	

- NOTE
1. "X" INDICATES THE LEFT POSITION AT LEVEL 100.
 2. STAIRCASE - TOTAL-500 MM. TEST-150 MM.
 3. PLUMB HEIGHT 200 MM FROM FL.
 4. (HEIGHT FOR W.C. CONDUIT)
 5. SILL LEVEL 250 MM FROM FL.
 6. SILL HEIGHT 2100 MM FROM FL.
 7. ROOF HEIGHT 2050 MM (INCLUDE 50 MM SLAB)
 8. HEIGHT OF PROJECT WALL IN BALCONY.
 9. TERRACE C/E IS 1200 MM.
 10. SLOPED SIDE FROM W.C. 450 MM.
 11. 100 MM CONCRETE WITH ANTICRECRACK TREATMENT IN CONCRETE AREA.
 12. WIDTH OF STAIRCASE IS 650 MM.
 13. WIDTH OF HATCHER SLAB 600 MM, LEFT CORNER.
 14. WIDTH OF HATCHER DOOR / 1200 MM.
 15. 100 MM CONCRETE WITH ANTICRECRACK TREATMENT IN CONCRETE AREA.
 16. PLUMB HEIGHT 200 MM FROM FL.

PROPOSED PCAHC QTRS (8 IN 1 - G+3)
SNO
VILLAGE
TOMTALUK
DISTRICT


SCALE 1:50		DRAWING NO.		REVISION NO.	
DATE		DMS3709/1/2015			
SA/	SA/	SA/	SA/	SA/	SA/
04.08.15	04.08.15	04.08.15	04.08.15	04.08.15	04.08.15
04.08.15	04.08.15	04.08.15	04.08.15	04.08.15	04.08.15

TAMILNADU POLICE HOUSING CORPORATION LTD
 40/102, Anna Salai,
 CHENNAI - 600 004


CONTRACTOR

No. OF CORRECTIONS SAMULNADU POLICE HOUSING CO-OPERATION LTD.


MAMILNADU POLICE HOUSING CORPORATION LTD
MADURAI-14.

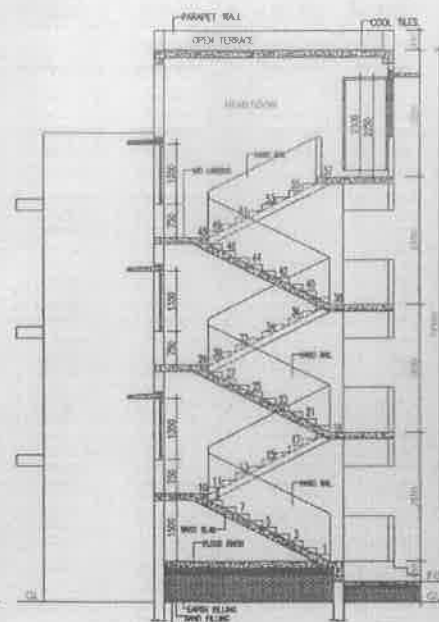


SECTION -AA

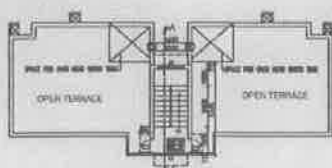

TERRACE FLOOR PLAN

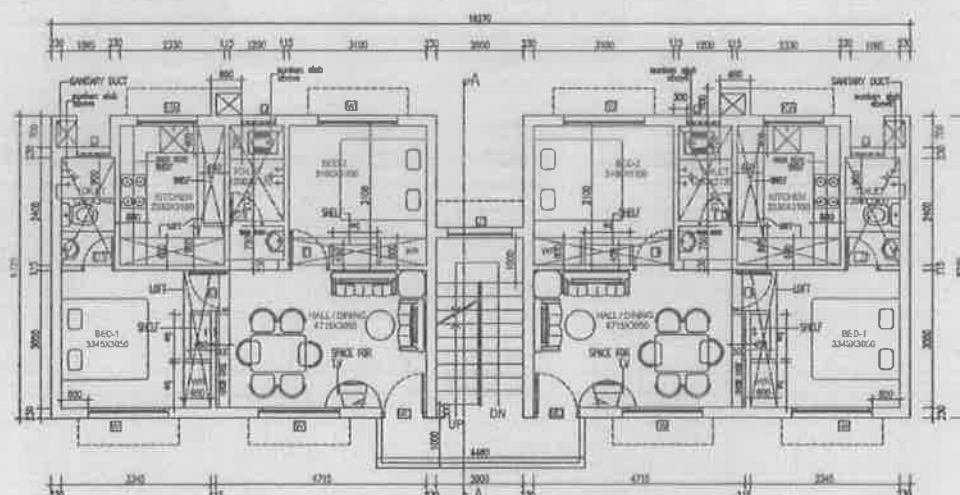

FIRST, SECOND FLOOR PLAN

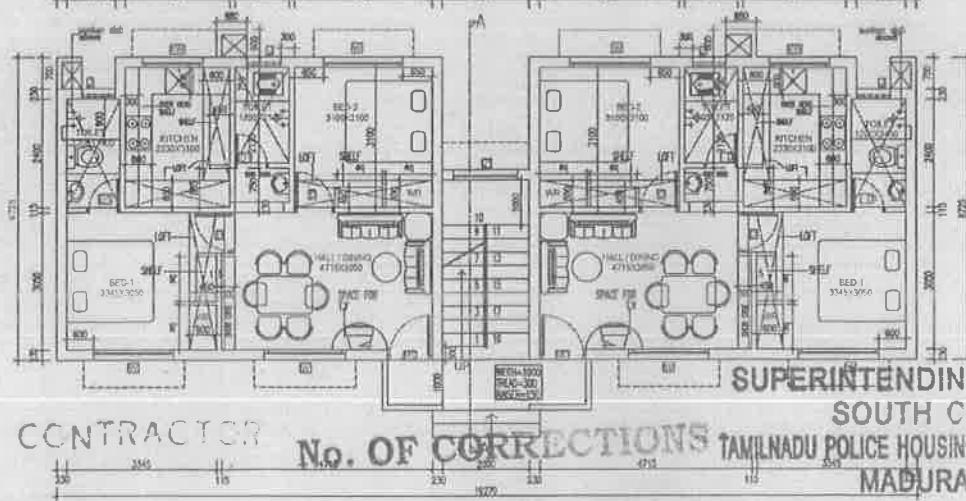

GROUND FLOOR PLAN

The following estimates are made:

1. Specifications for curtain frame revised
2. Sewing machine is replaced by new one
3. Alter with solid steps (120) is provided
4. The main door position is changed.
5. Entrance veranda for each unit is provided
6. Staircase position is changed.
7. Floor and height revised from 1m to 1.2m

SCHEDULE OF JOINERY

SCHEDULE OF FINISHES		
TYPE	DESCRIPTION	\$/SQ
M1	INTERIOR DOOR 1 1/2" FRAME WITH TEAK WOOD SHUTTER	\$1000.00
O	DOOR DOOR FRAME WITH BIRCH SHUTTER	\$820.00
D1	PVC SOLID DOOR	\$750.00
T2	MS GRILL DOOR	\$600.00
W	MS WINDOW	\$1800.00
W1	DOOR	\$1500.00
W2	DOOR	\$1500.00
J	DOOR JAMB	\$200.00
J1	DOOR JAMB TWO SIDES FROM LAMINATE	\$1000.00
G	MS GRILL	\$500.00


SPECIFICATION

FOUNDATION	CONCRETE
SUPERSTRUCTURE	CONCRETE WORK IN CM (4)
ROOF	R.C.C. SLAB WITH SENSIBLE REINFORCEMENT AND PROTECTED WITH COAT. TILES.
JOBBERY FLOORING	MAX. SLOPE OF (1:10) TO BE PROVIDED. WOODEN FINISH / R.C.C. FINISH. CONCRETE TILE FLOORING FOR ALL ROOMS. INTERIOR CERAMIC TILE FLOORING FOR BATH & WC WITH GLAZED TILES TO THE HEIGHT OF 1.5M. OUTSIDE TILE
KITCHEN WETTED SLAB	CONCRETE SINK
CERAMIC SLAB FINISHING	IN R.C.C. / CONCRETE THREE-ONE-ONE WITH COAT OF PRIMER OUTER-PLASTIC CHALKBOAT FIN. WITH COAT OF PRIMER WITH A COAT OF PL.
D.O.T	

AREA STATEMENT

GROUND FLOOR AREA	SQ.M
FIRST FLOOR AREA	121.14
SECOND FLOOR AREA	121.14
TOTAL AREA	242.28
AREA PER UNIT (0.57 SQ.M (6.13 SFT) (INCLUDING THE STAIRCASE)	303.42

1005

 1.  LOCATED THE LOT POSITION AT LIMITED LEVEL.
2. STAIRCASE - 3000-3500 SQ. MM. (RUGER-150 MM.)
3. IN THE HEIGHT 800 MM FROM FLOOR.
4. (CONCRETE IN THE CONSTRUCTION)
5. WALL LEVEL 750 MM FROM FLOOR.
6. WALL LEVEL 2500 MM FROM FLOOR LEVEL.
7. ROOF HEIGHT 3000 MM (EXCLUDE SLAB THICK.)
8. HEIGHT OF PARAPETS WALL IN BALCONY.
9. TERRACE ELEV. IS 1500 MM.
10. FINISH SLAB FOR N.C. 400 MM.
11. ALUMINUM WINDOWS FOR COASTAL AREA.
12. ROOF SLAB SURVIVANCE WITH ANTICORROSION TREATMENT IN COASTAL AREA.
13. THICK OF STAIRCASE IS 400 MM.
14. THICK OF FITTING SLAB 400 MM. LIFT ROOMS.
15. THICK OF WIND ROOM / LIFT ROOM IS.
16. KITCHEN SLAB FOR STAIRS SHOULD BE 300MM FROM

PROPOSED PC/MC QTRS (6 IN 1 - G+2)

PROPOSED FOR CARRIAGE (SIN 17-G-2)
S.NO. :
VILLAGE :
TOWN/TALUK :
DISTRICT :

SCALE 1:50

DATE: _____ DRAWING NO. DD/368R/15

FD	SA/-	SA/-	SA/-
----	------	------	------

04.04.15	04.08.15	06.08.15	04.08.15
1. April	1. April	1. April	1. April

Dr. Arif Ali	Asst. Arif Ali	Head (Hd)	Gen. Inv. (G.I.)
Dr. Arif Ali	Asst. Arif Ali	Head (Hd)	Gen. Inv. (G.I.)

<p>04.08.2015</p> <p>Chief Engineer</p>	<p>04.08.2015</p> <p>Chief Engineer</p>
---	---

Supr. Engineer	Chief Engineer
85-25	TAKI HAN/PC/106 HOUSING

TAYLOR & FRANCIS
PUBLISHING
CORPORATION LTD.

NO. 12, LYASIA,
K7NR, OHWA-600 010.

1027	1028	1029	1435</
------	------	--------

