


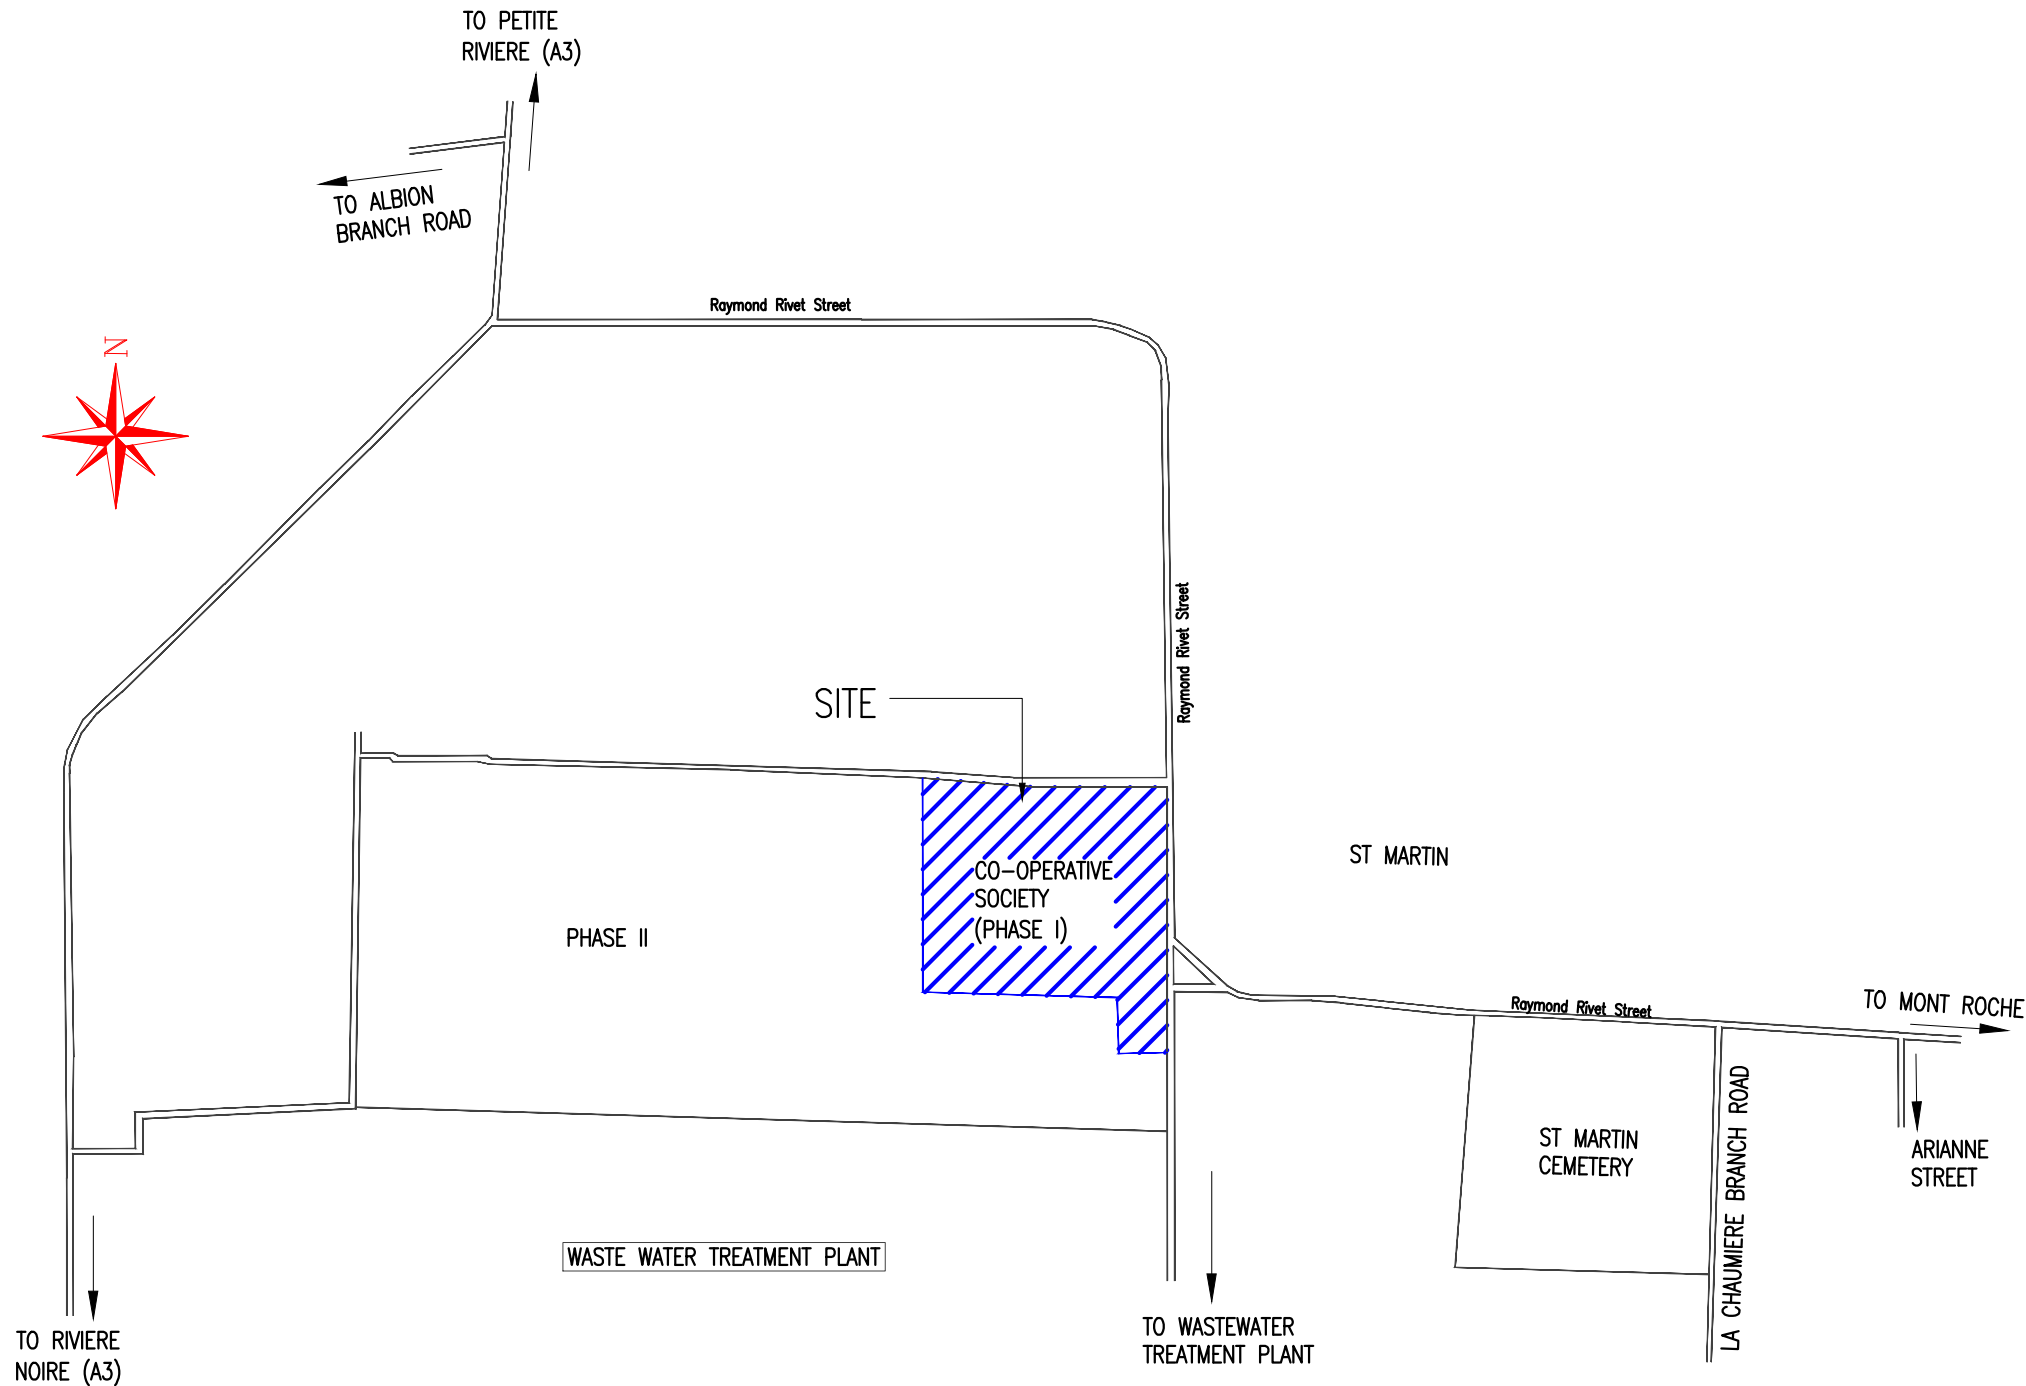
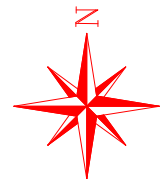


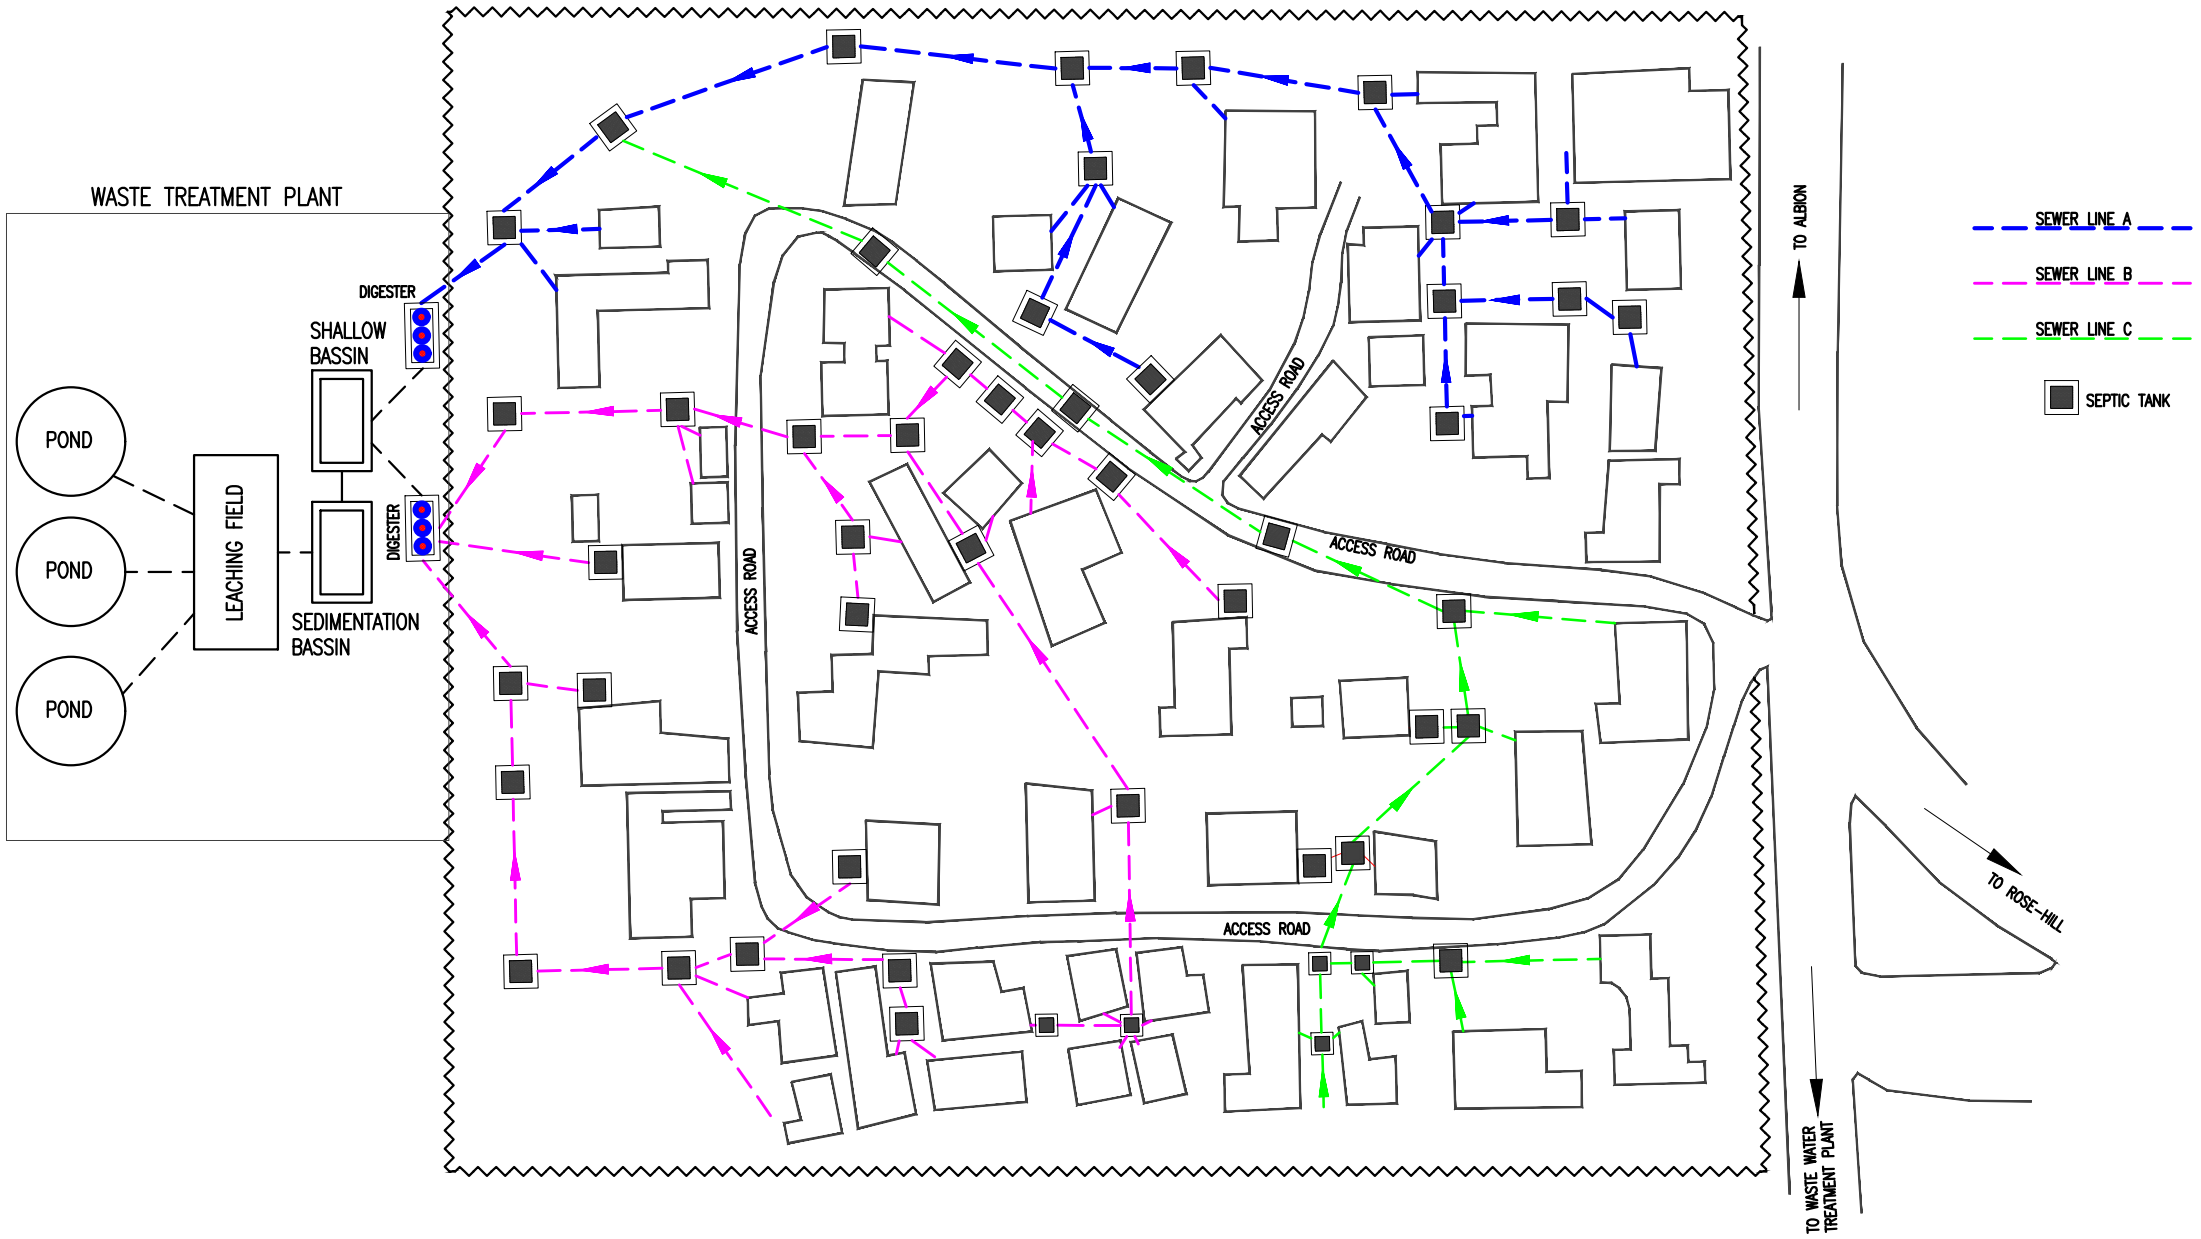

Project CLEANING AND REHABILITATION OF WASTEWATER SYSTEM AT ST MARTIN PIG PHARM - PHASE 1 (2020/2021-007)	Title LOCATION PLAN	Principal Agricultural Engineer	A.H. Mauthoor		Scale	Date	Print	PAGE :
		Senior Agricultural Engineer	B. Tandarayen		NTS	JULY 2021	A3	
	MINISTRY OF AGRO-INDUSTRY & FOOD SECURITY ENGINEERING DIVISION - BRANCH RD RICHELIEU, COROMANDEL	Agricultural Engineer	D.R. Baumees	DRG. No. PIG - 01				Rev.
		Technical Design Officer	G. Chittoos					

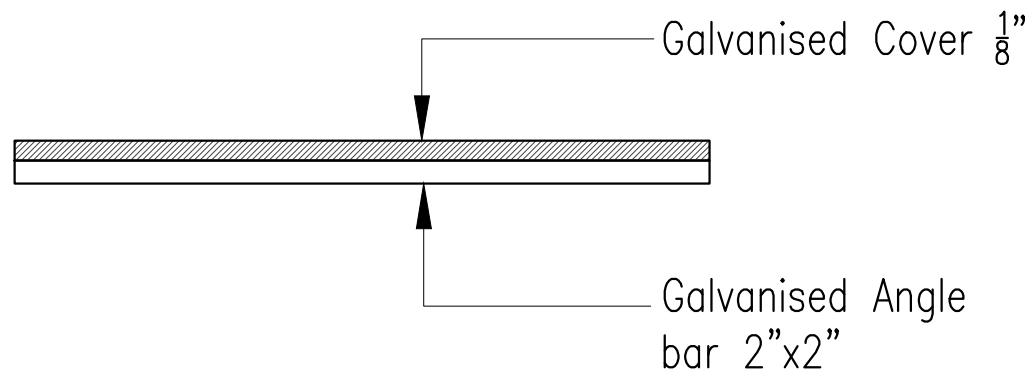

Project CLEANING AND REHABILITATION OF WASTEWATER SYSTEM AT ST MATIN PIG PHARM - PHASE 1 (2020/2021-007)	Title SEWER NETWORK	Principal Agricultural Engineer	A.H. Mauthoor		Scale	Date	Print	PAGE :
		Senior Agricultural Engineer	B. Tandarayen		NTS	JULY 2021	A3	
	MINISTRY OF AGRO-INDUSTRY & FOOD SECURITY ENGINEERING DIVISION - BRANCH RD RICHELIEU, COROMANDEL	Agricultural Engineer	D.R. Baumees	DRG. No. PIG - 02				Rev.
		Technical Design Officer	G. Chittoos					

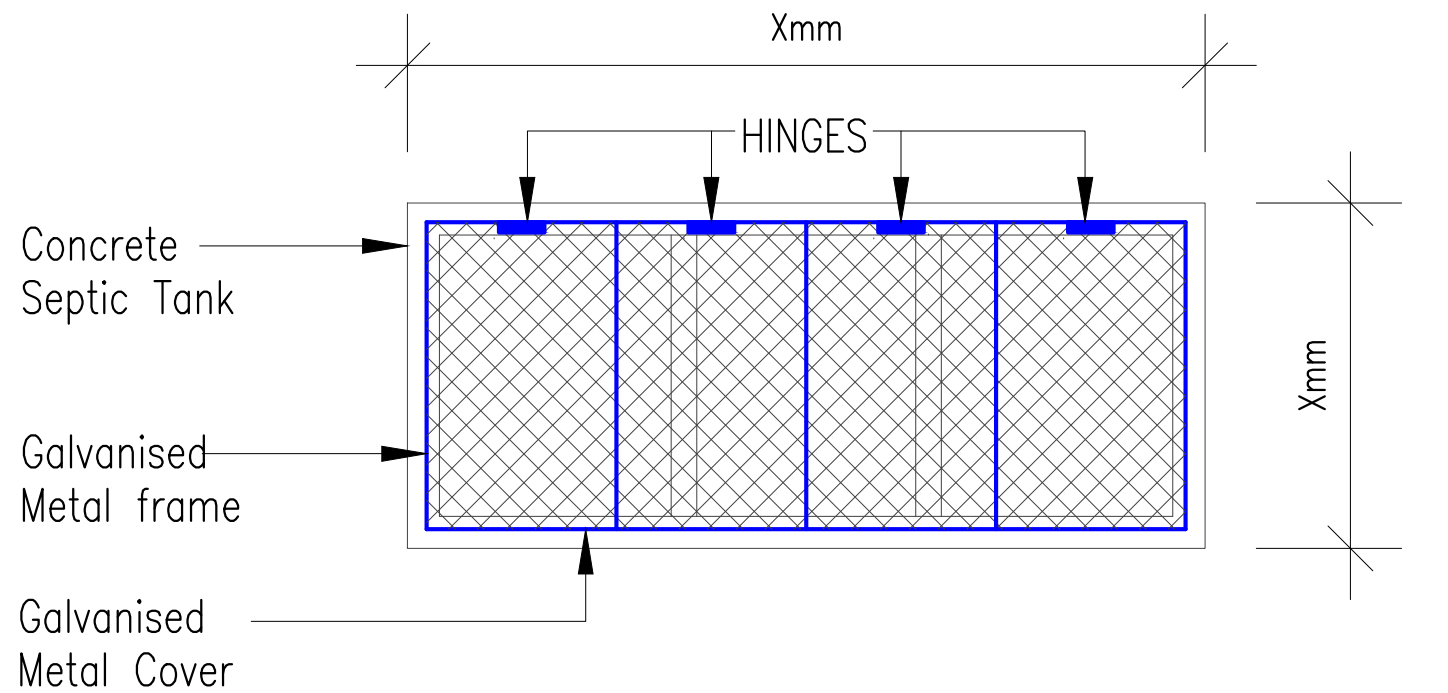

Metal Cover for Septic Tank

Exact Dimensions to be
taken on site by Contractor

Project CLEANING AND REHABILITATION OF WASTEWATER SYSTEM AT ST MATIN PIG PHARM - PHASE 1 (2020/2021-007)	Title METAL COVER FOR SEPTIC TANK	Principal Agricultural Engineer	A.H. Mauthoor		Scale	Date	Print	PAGE : 1
		Senior Agricultural Engineer	B. Tandarayan		NTS	JULY 2021	A3	
	MINISTRY OF AGRO-INDUSTRY & FOOD SECURITY ENGINEERING DIVISION - BRANCH RD RICHELIEU, COROMANDEL	Agricultural Engineer	D.R. Baumeer	DRG. No. PIG - 03				Rev.
		Technical Design Officer	G. Chittoor					