


TRIOLET MV INTERCONNECTION FACILITY (MVIF) & TECHNICAL ROOM 1

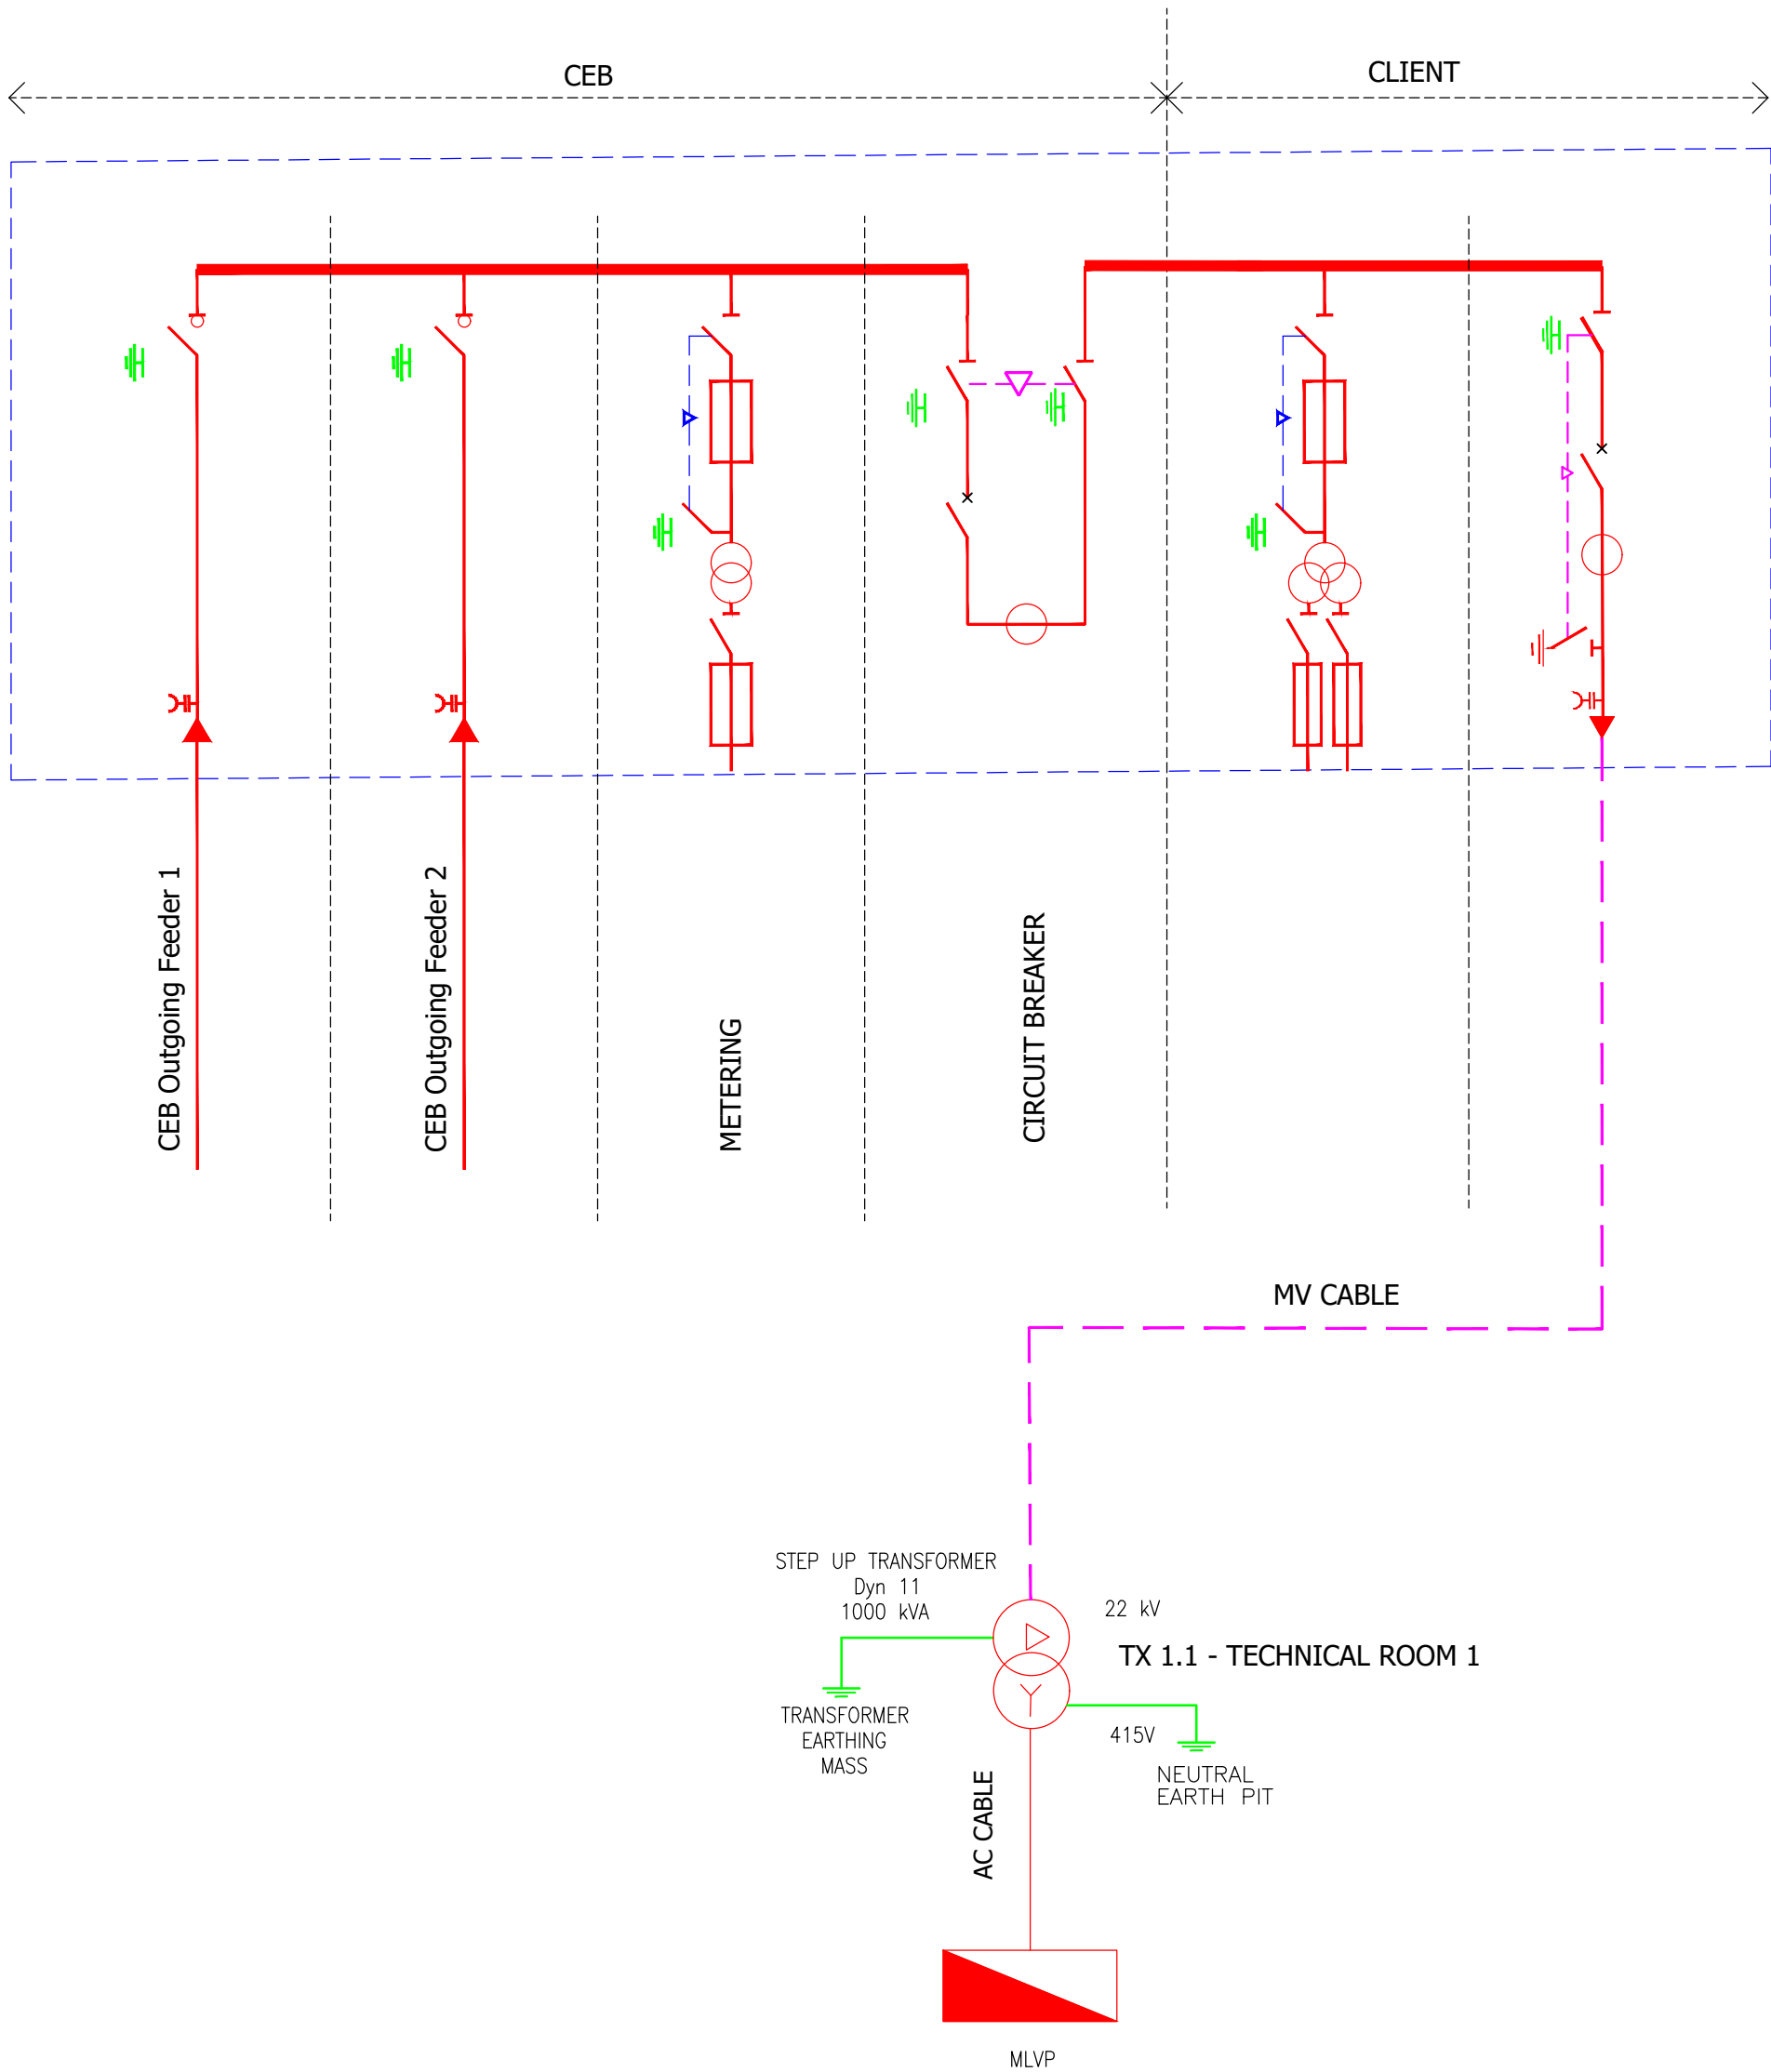

Disclaimer:
All design prints and specification are the property of DigiConsult Ltd and cannot be used without permission. Do not scale drawings, use figured dimensions only. All site levels & dimensions must be checked by the contractor and any discrepancies pointed out to Engineers for clarifications before proceeding with works. This drawing indicates design intent only, contractors shall prepare their own shop/construction drawings for areas relating to their own disciplines for execution of works on site.

DATE	REV	DESCRIPTION	ISSUED BY
17.01.22	T2	TENDER	RN
REVISION			

DigiConsult

CONSULTING ENGINEER
FD COMPLEX - ST JEAN ROAD,
QUATRE BORNES, MAURITIUS
WEBSITE: www.digiconsult.mu
TEL: (+230) 460 1736/37 FAX: (+230) 463 3435

CLIENT	DBM ENERGY LTD
PROJECT NAME	PV FARMS AT TRIOLET, DBM ENERGY
SHEET DESCRIPTION	MEDIUM VOLTAGE - ELECTRICAL SCHEMATIC

TENDER		
DRAWN BY SM	CHECKED BY SR	APPROVED BY SR
DATE 07.04.21	PAPER SIZE A3	SCALE NTS
PROJECT No. 19026	DRAWING No. TRIO-E-MV-SC01	REVISION T2