




0 TECHNICAL ROOM LAYOUT
1:25

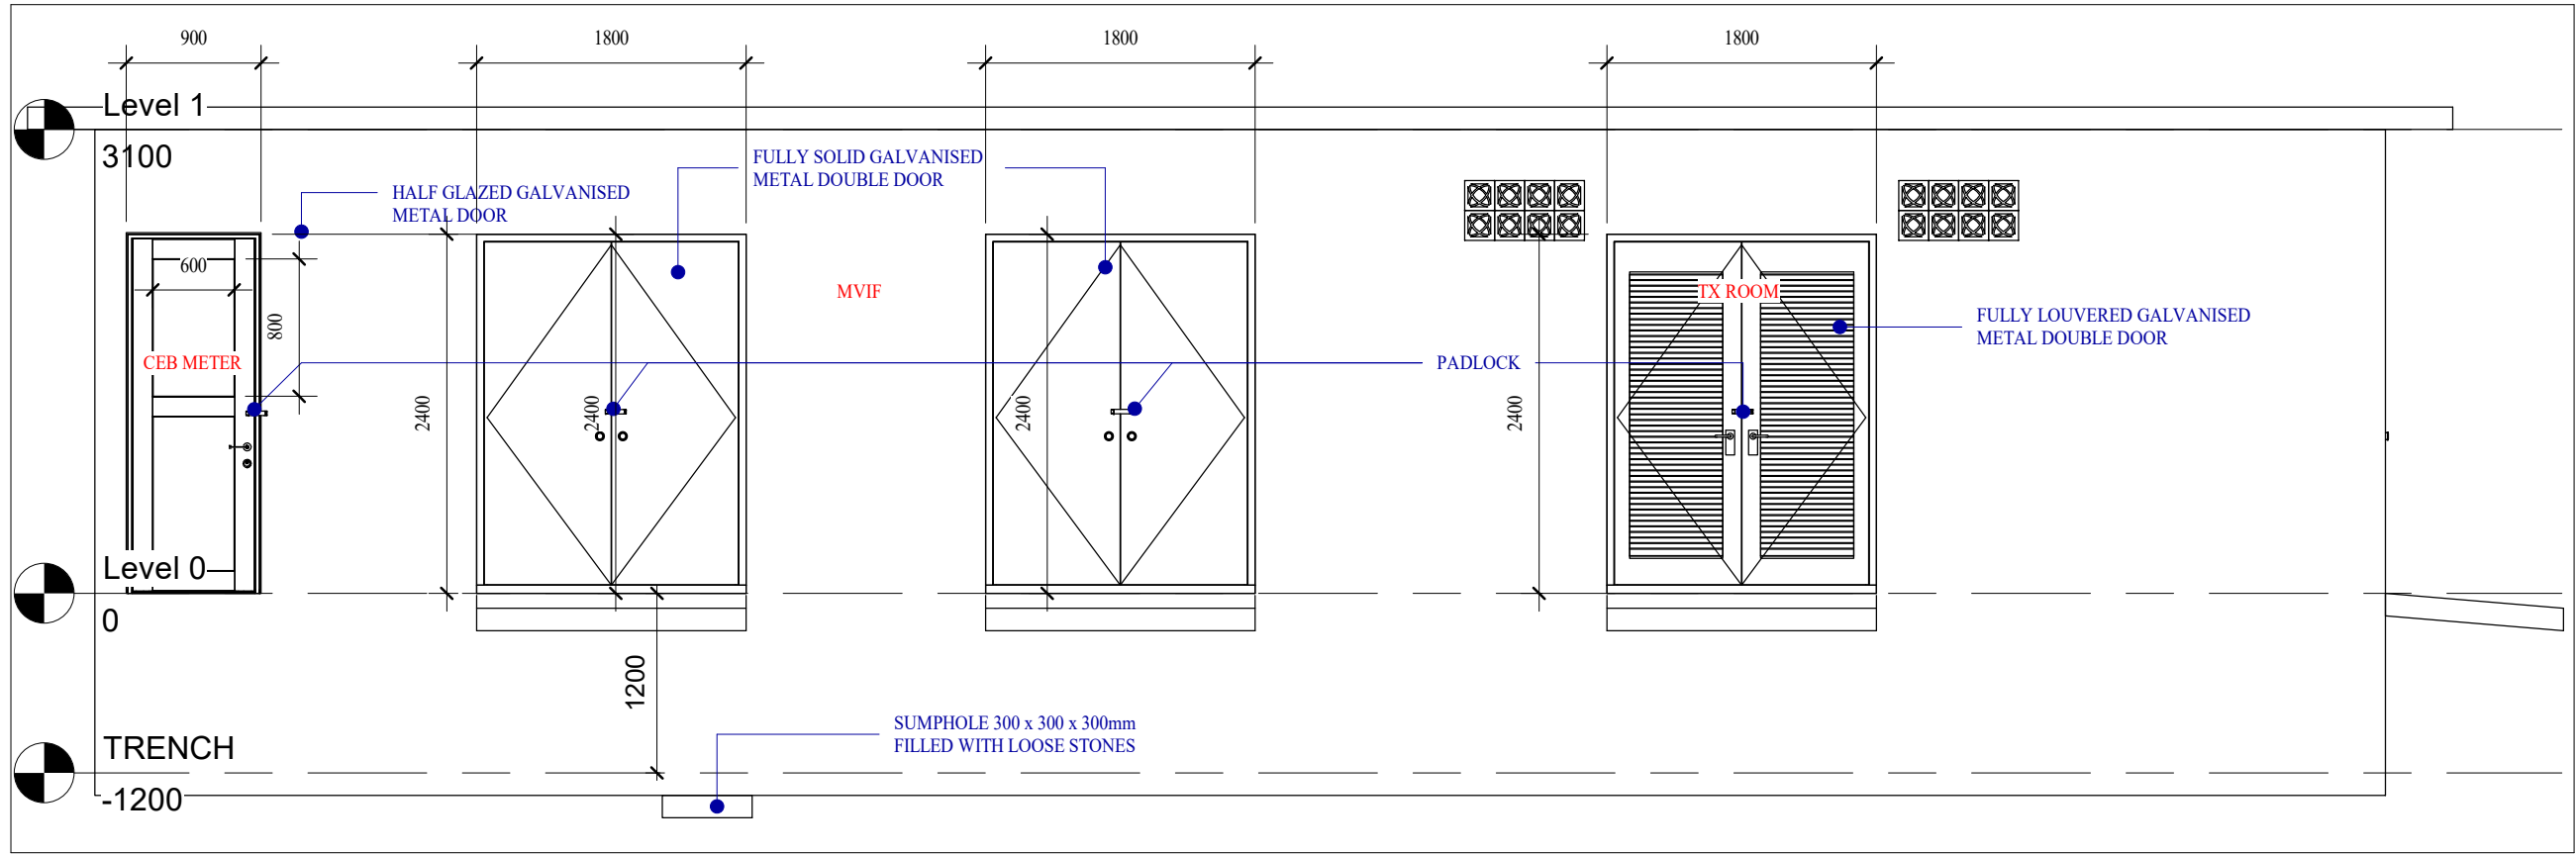


A ELEVATION A
1:50

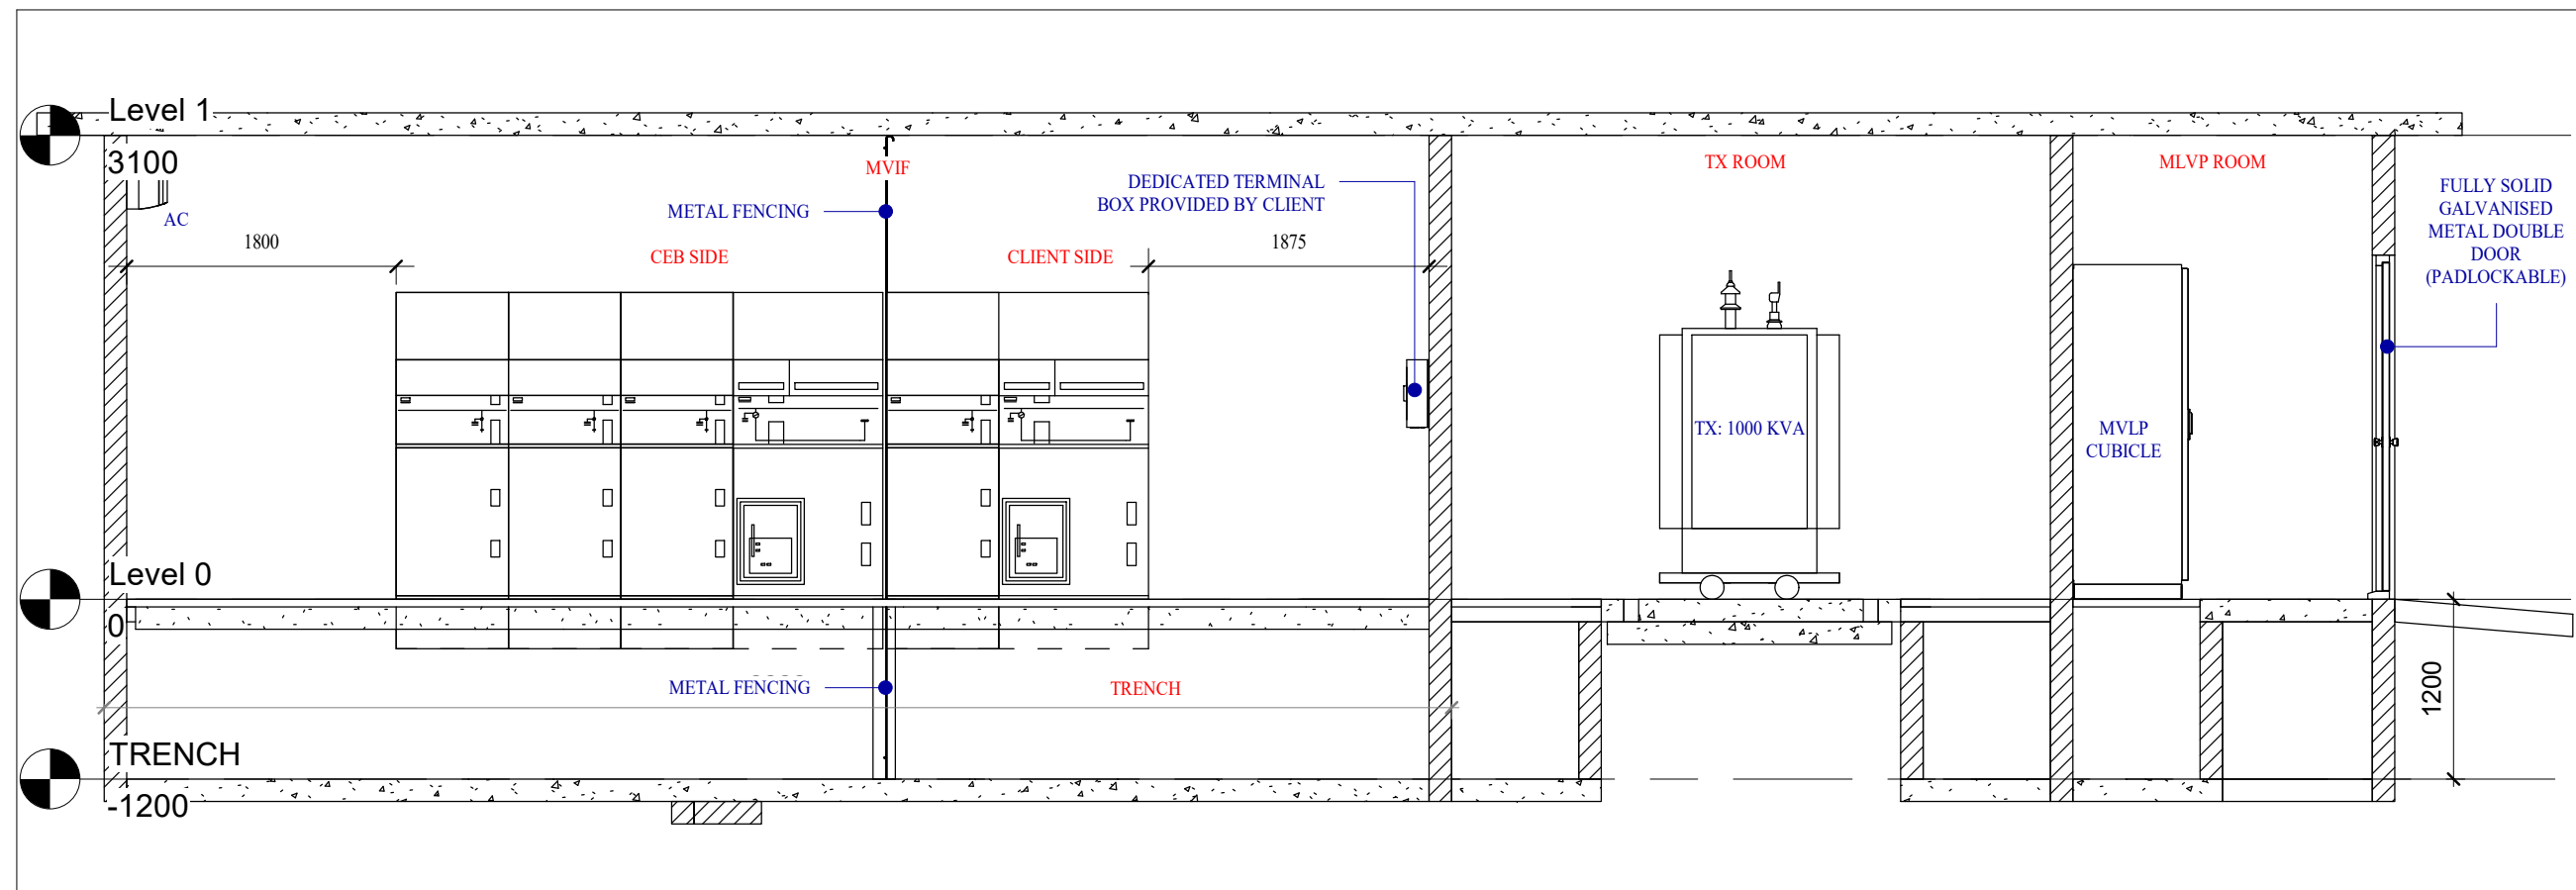


1 SECTION 1
1:50

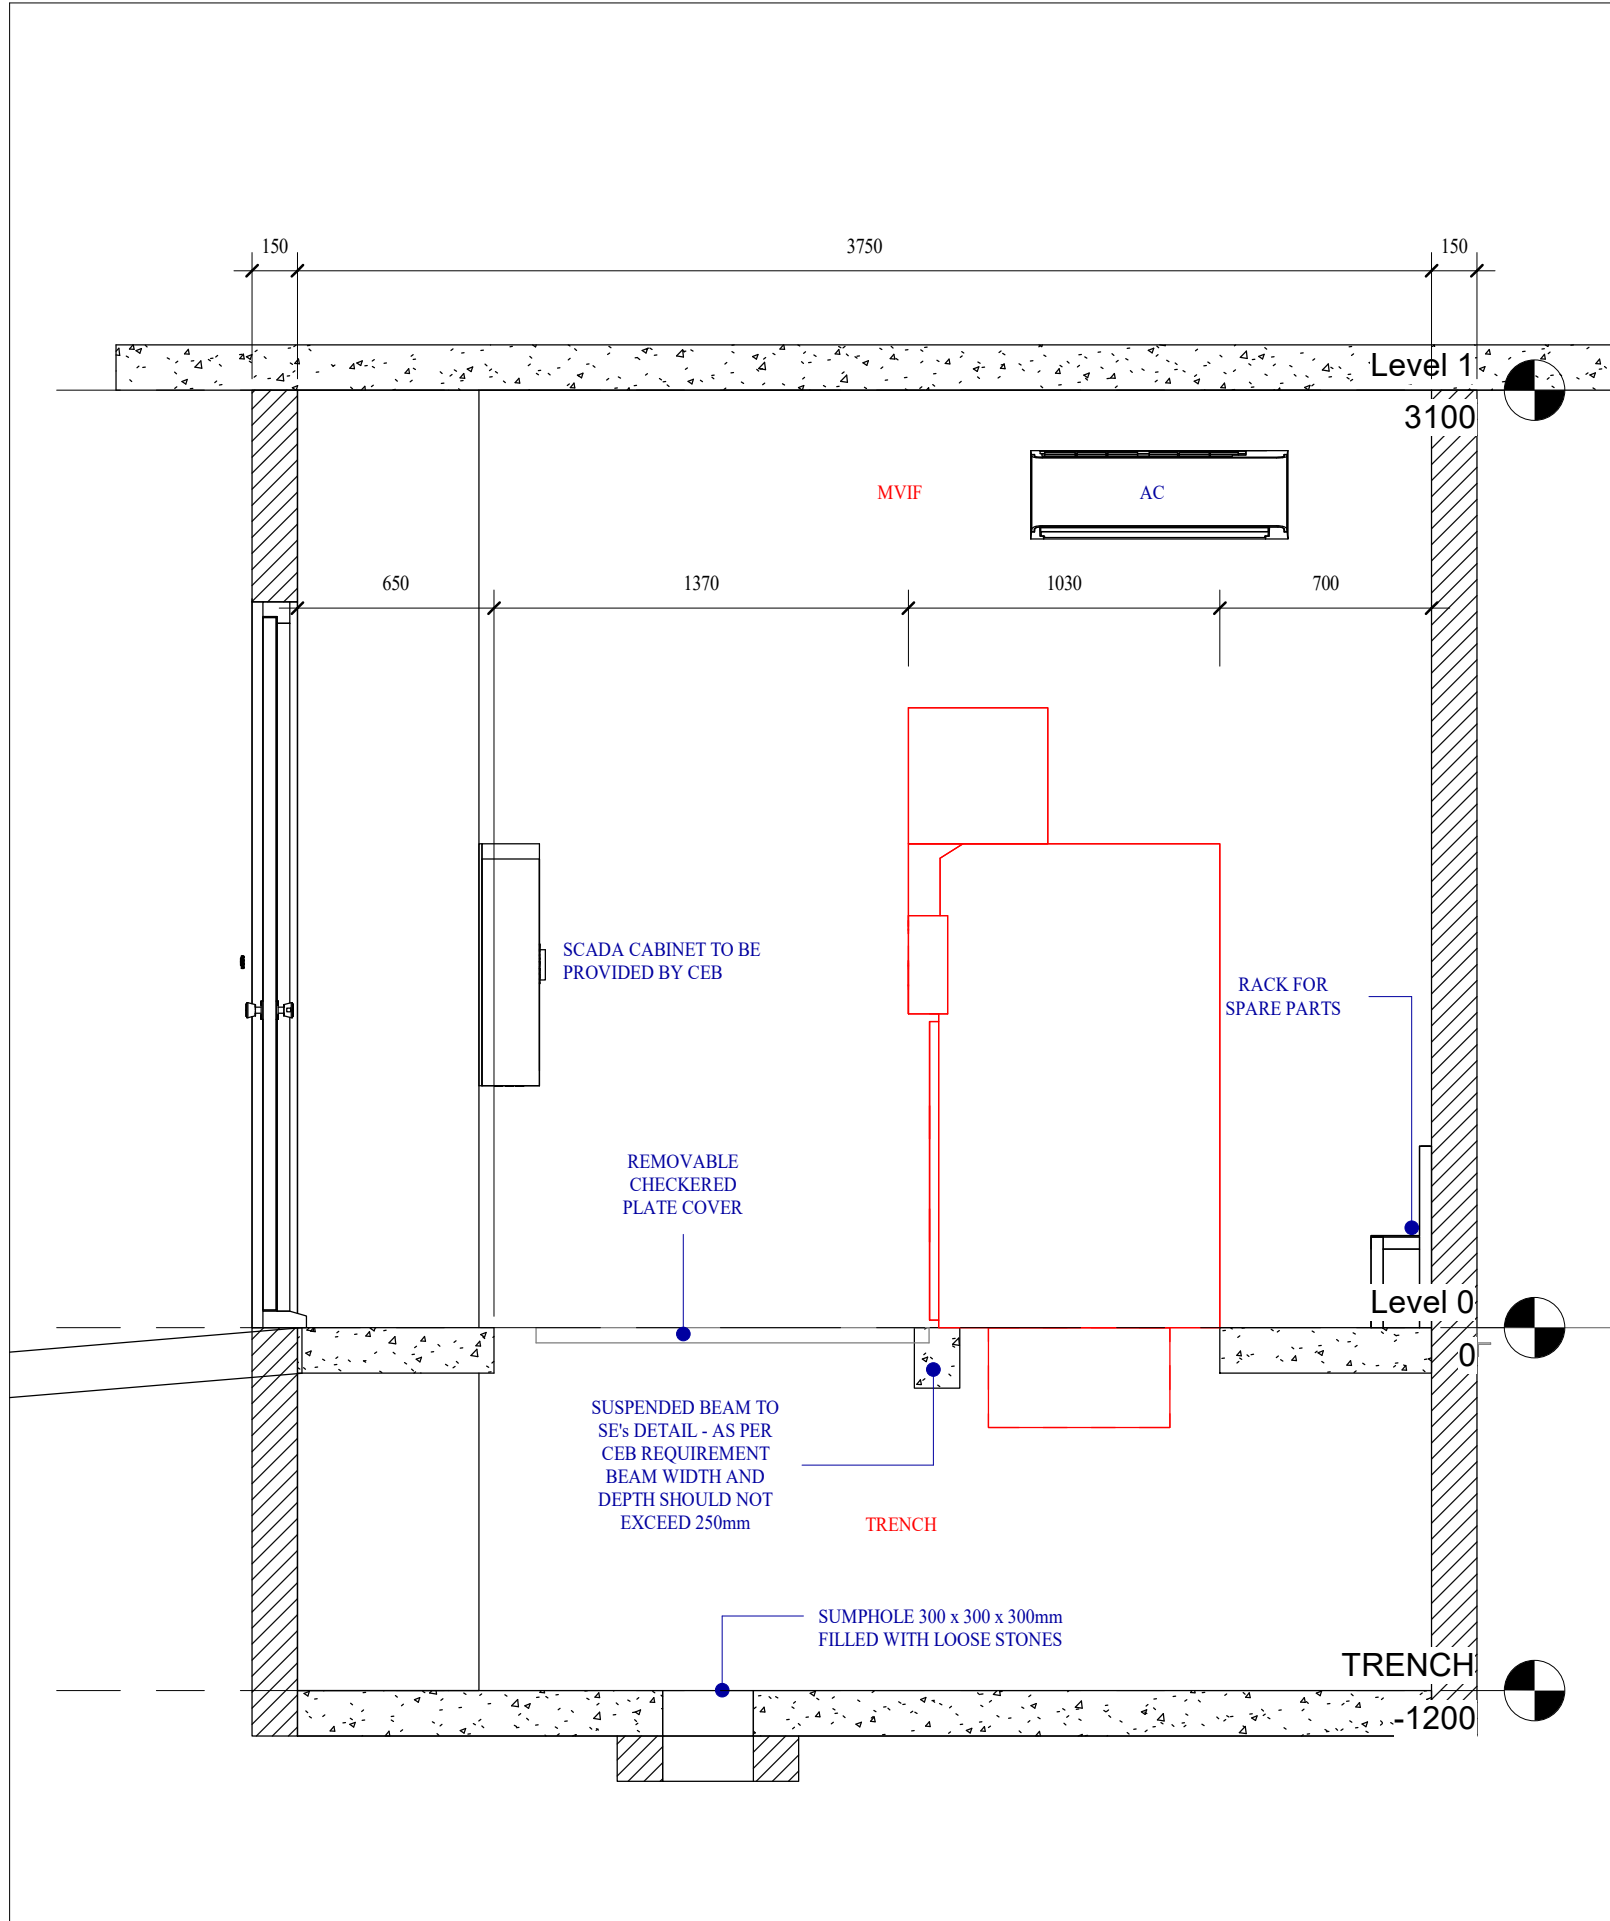

2 SECTION 2
1:25

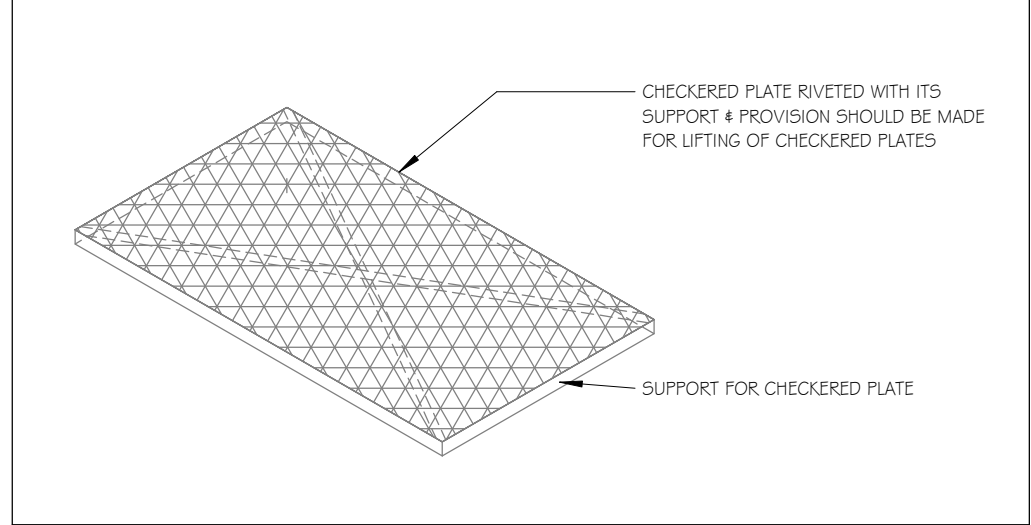

3 DETAIL OF REMOVABLE CHECKERED PLATE
NTS

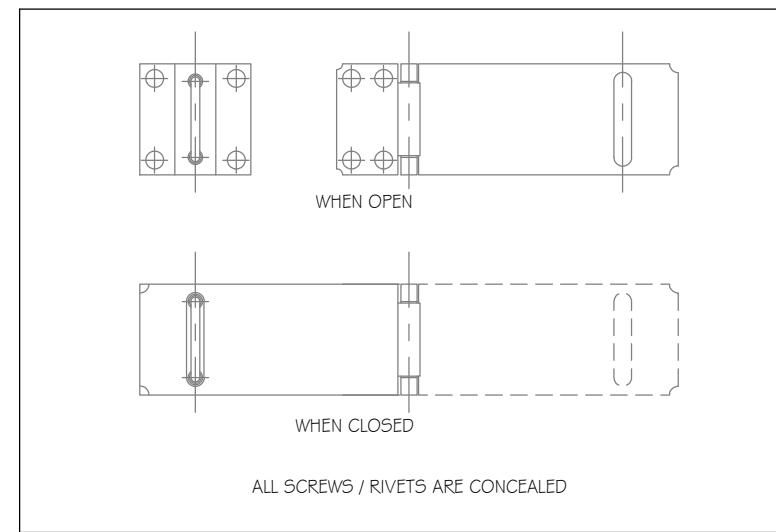

4 DETAILS OF PADLOCK FACILITIES
NTS

Disclaimer:
All design prints and specification are the property of DigiConsult Ltd and cannot be used without permission. Do not scale drawings, use figured dimensions only. All site levels & dimensions must be checked by the contractor and any discrepancies pointed out to Engineers for clarifications before proceeding with works. This drawing indicates design intent only, contractor shall prepare their own shop/construction drawings for areas relating to their own disciplines for execution of works on site.

LEGEND

GENERAL NOTES:

1. PROVIDE FOR RAINWATER DRAWING
2. ALLOW FOR AC IN THE MV INTERCONNECTION FACILITY (MVIF)

17.03.21 - T1 - TENDER - RC

DATE - REVISION - DESCRIPTION - ISSUED BY

DigiConsult
CONSULTING ENGINEER
HERMES CUBICLES - TERRE ROUGE-VERDUN-TRIANON LINK ROAD,
MAURITIUS
WEBSITE: www.digiconsult.mu
TEL: (+230) 460 1736/37 FAX: (+230) 463 3435

ARCHITECT/ID

STRUCTURAL ENGINEER

CLIENT

BDM ENERGY LTD

PROJECT NAME

TRIOLET ROOFTOP PV FARM

SHEET DESCRIPTION

TECHNICAL ROOM

DRAWING STATUS

TENDER

DRAWING REF 1	DRAWING NO.	REVISION
DRAWING REF 2	DRAWING NO.	REVISION
DRAWN BY RC	CHECKED BY SR	APPROVED BY VM
DATE 05.04.21	PAPER SIZE A1	SCALE As indicated
PROJECT No. 19026	DRAWING No. E-TR-P100	REVISION T1

MODEL No.