
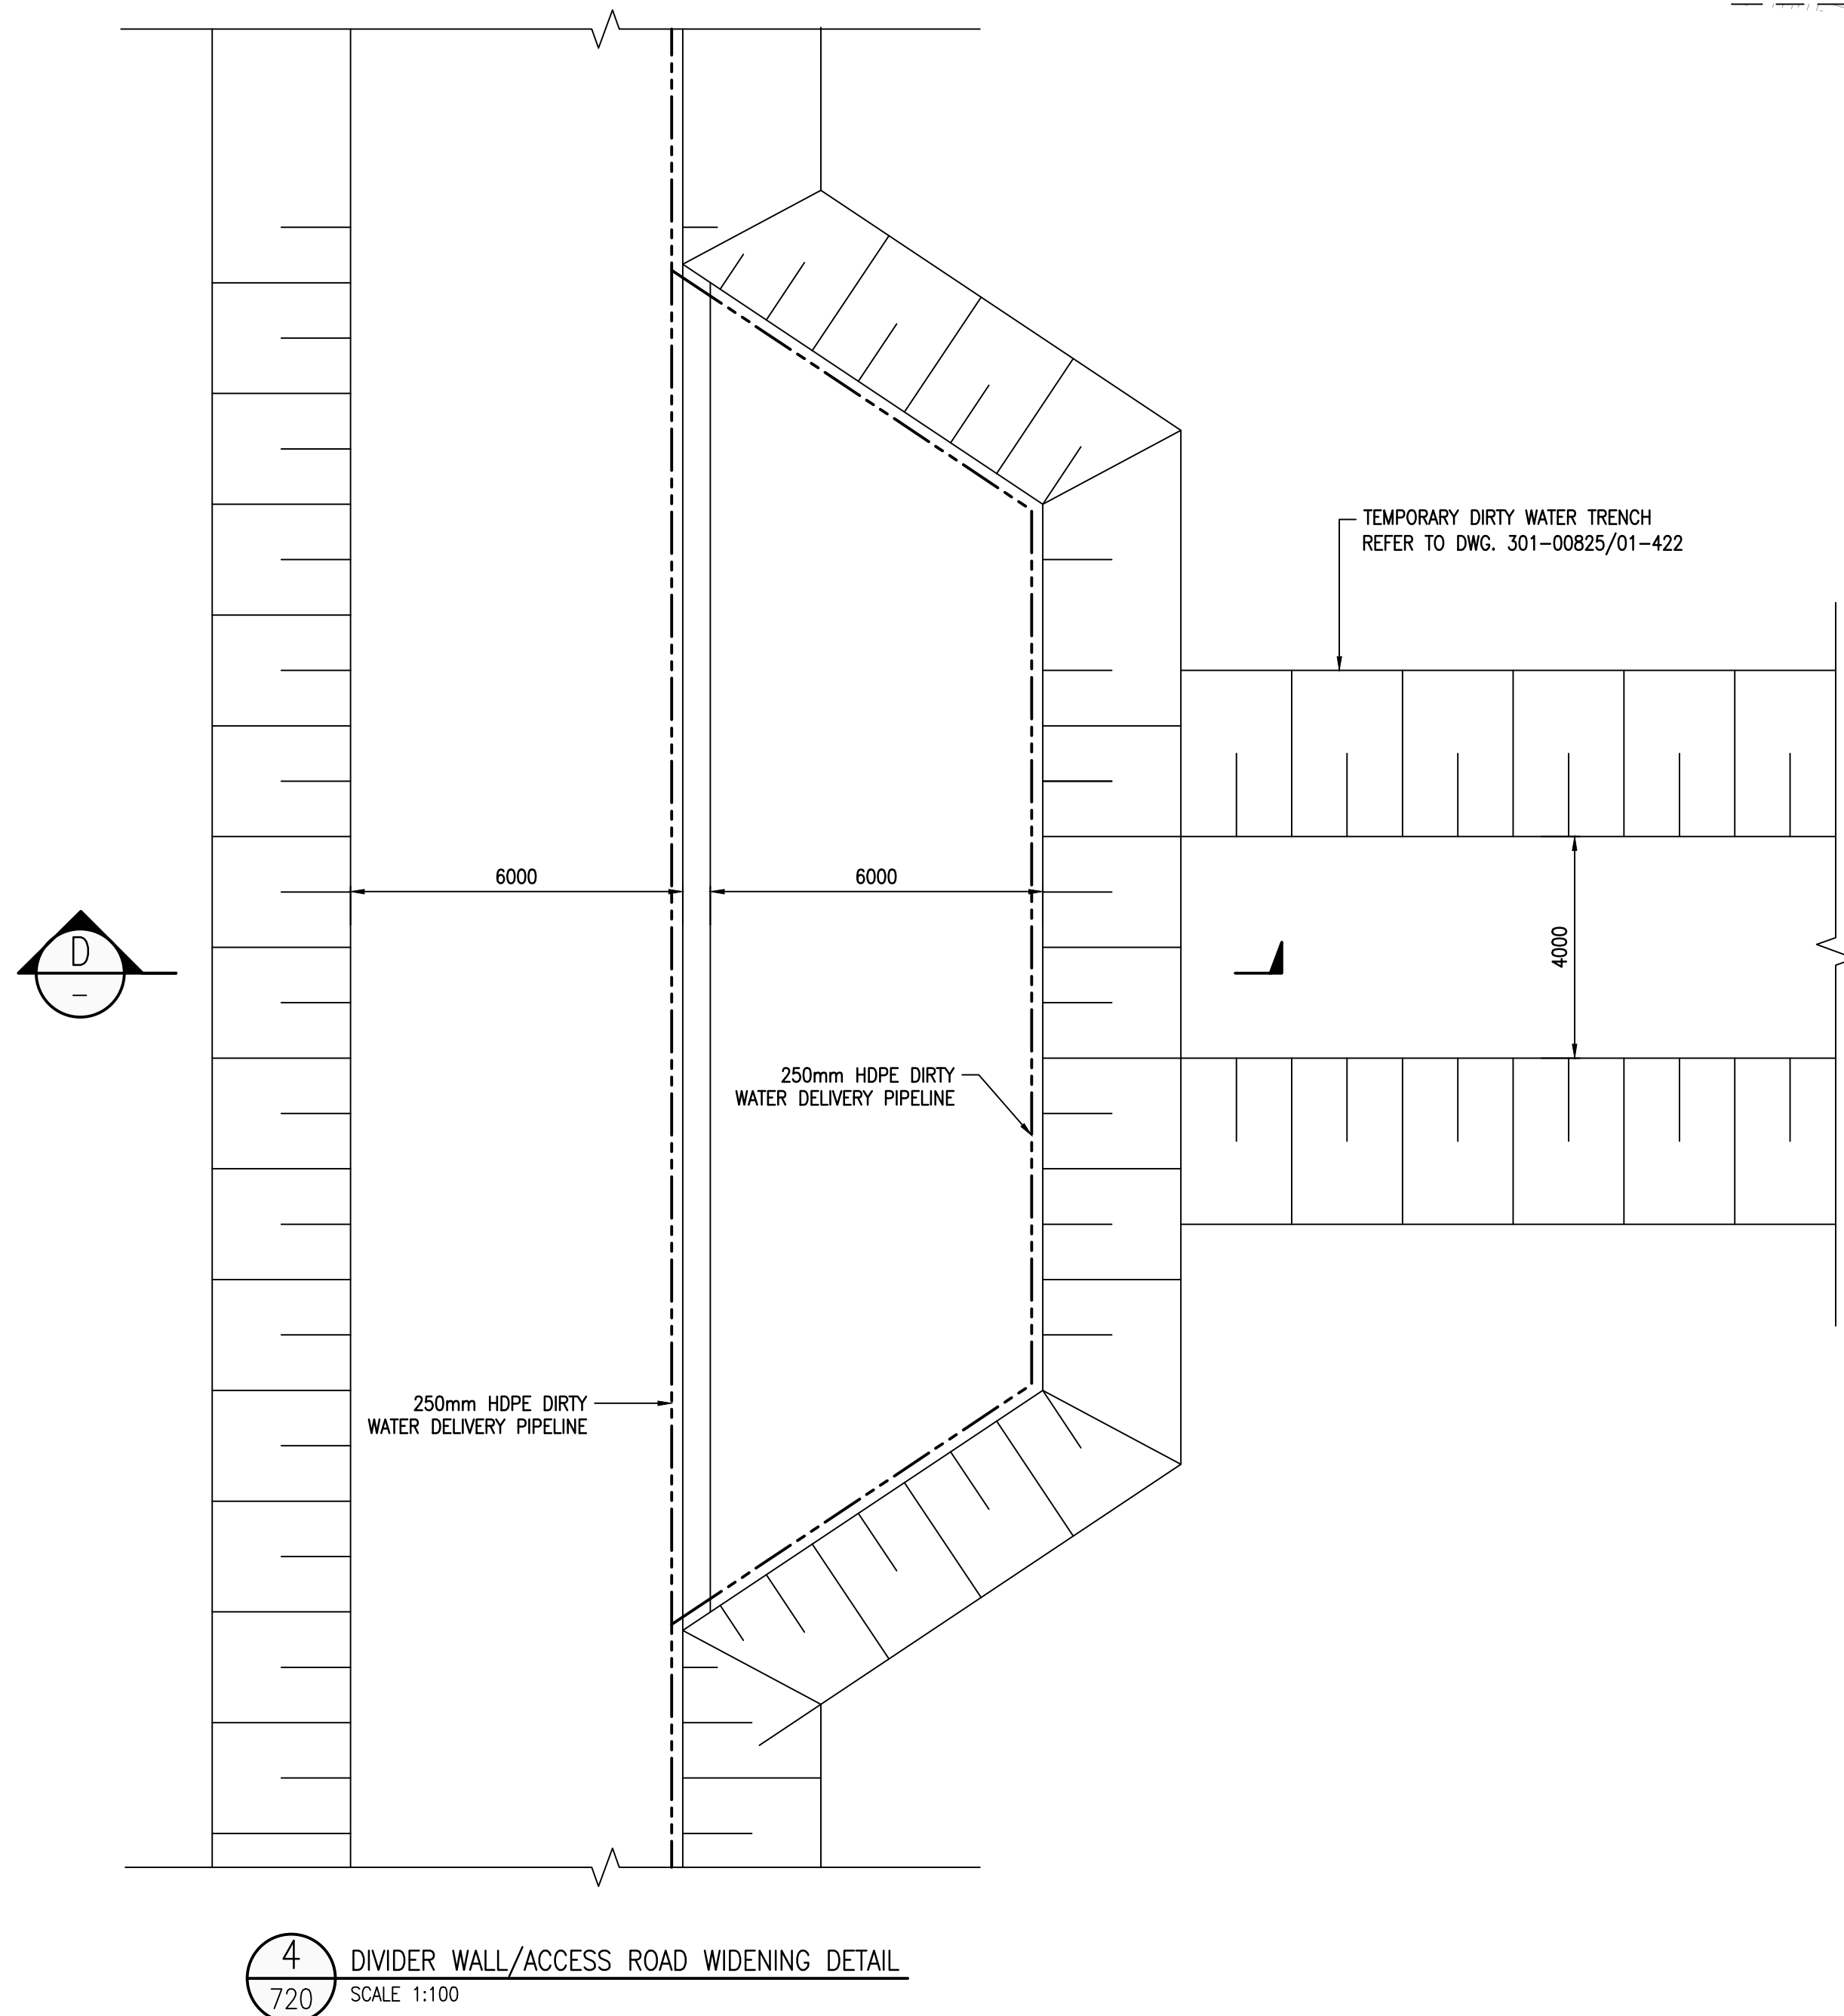
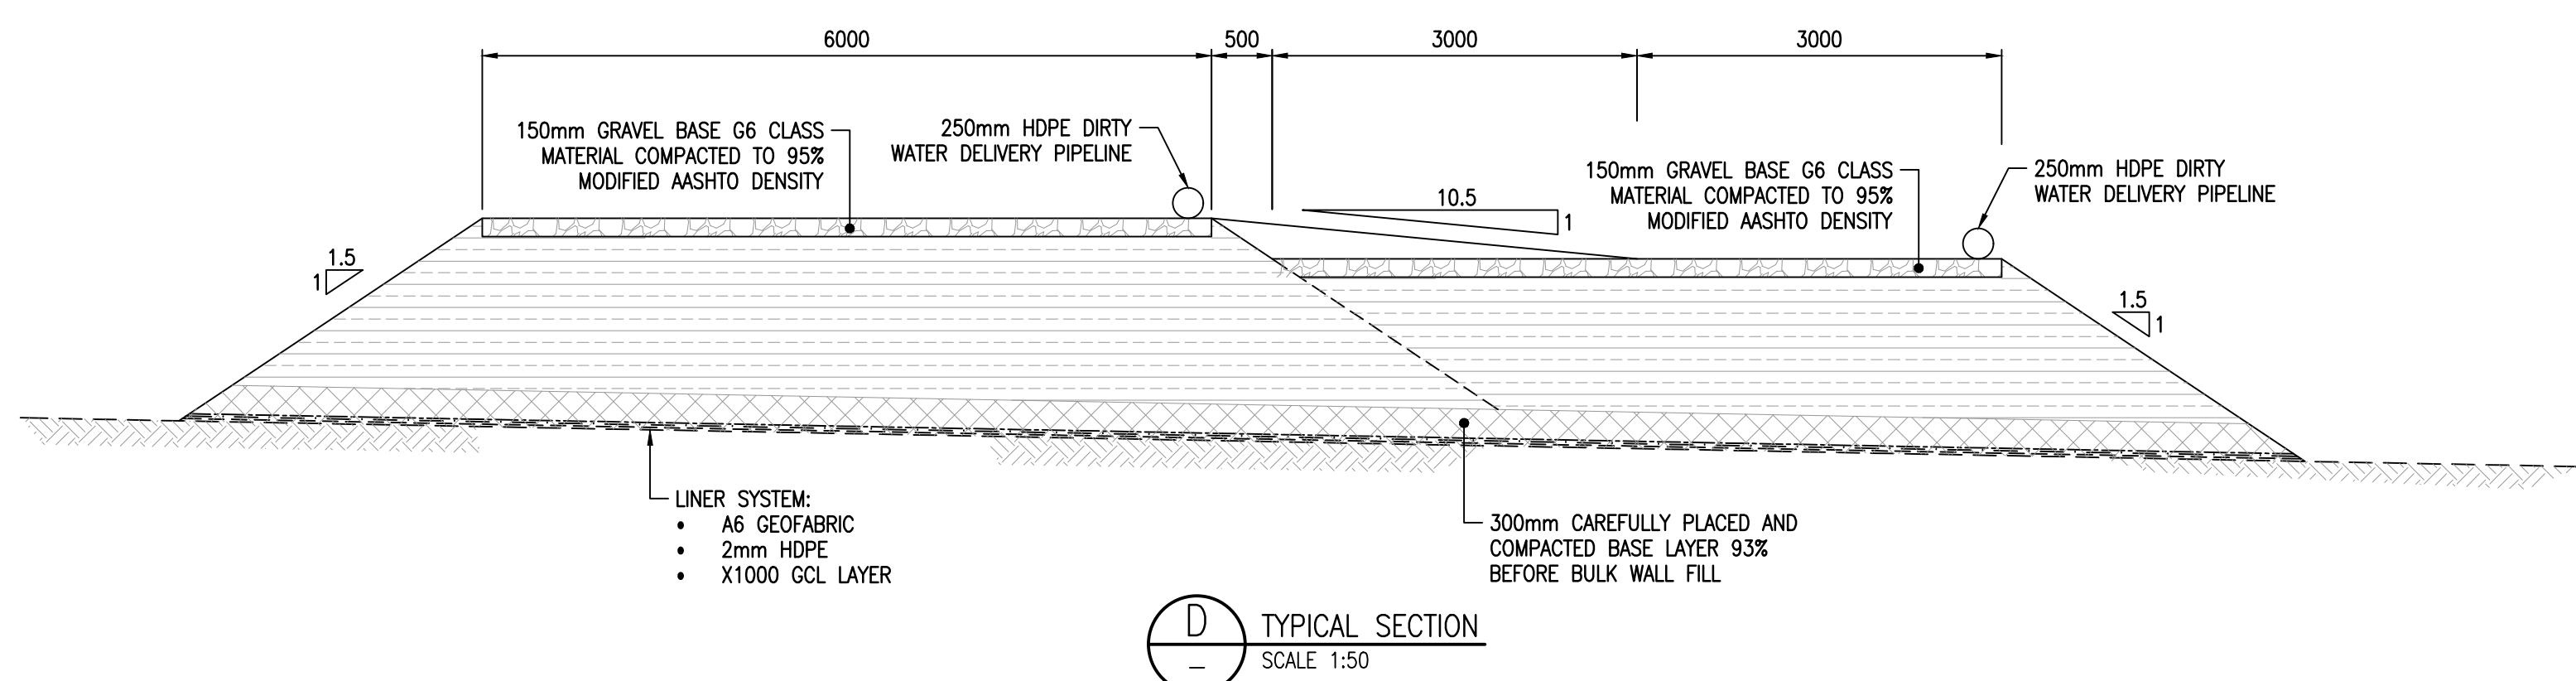
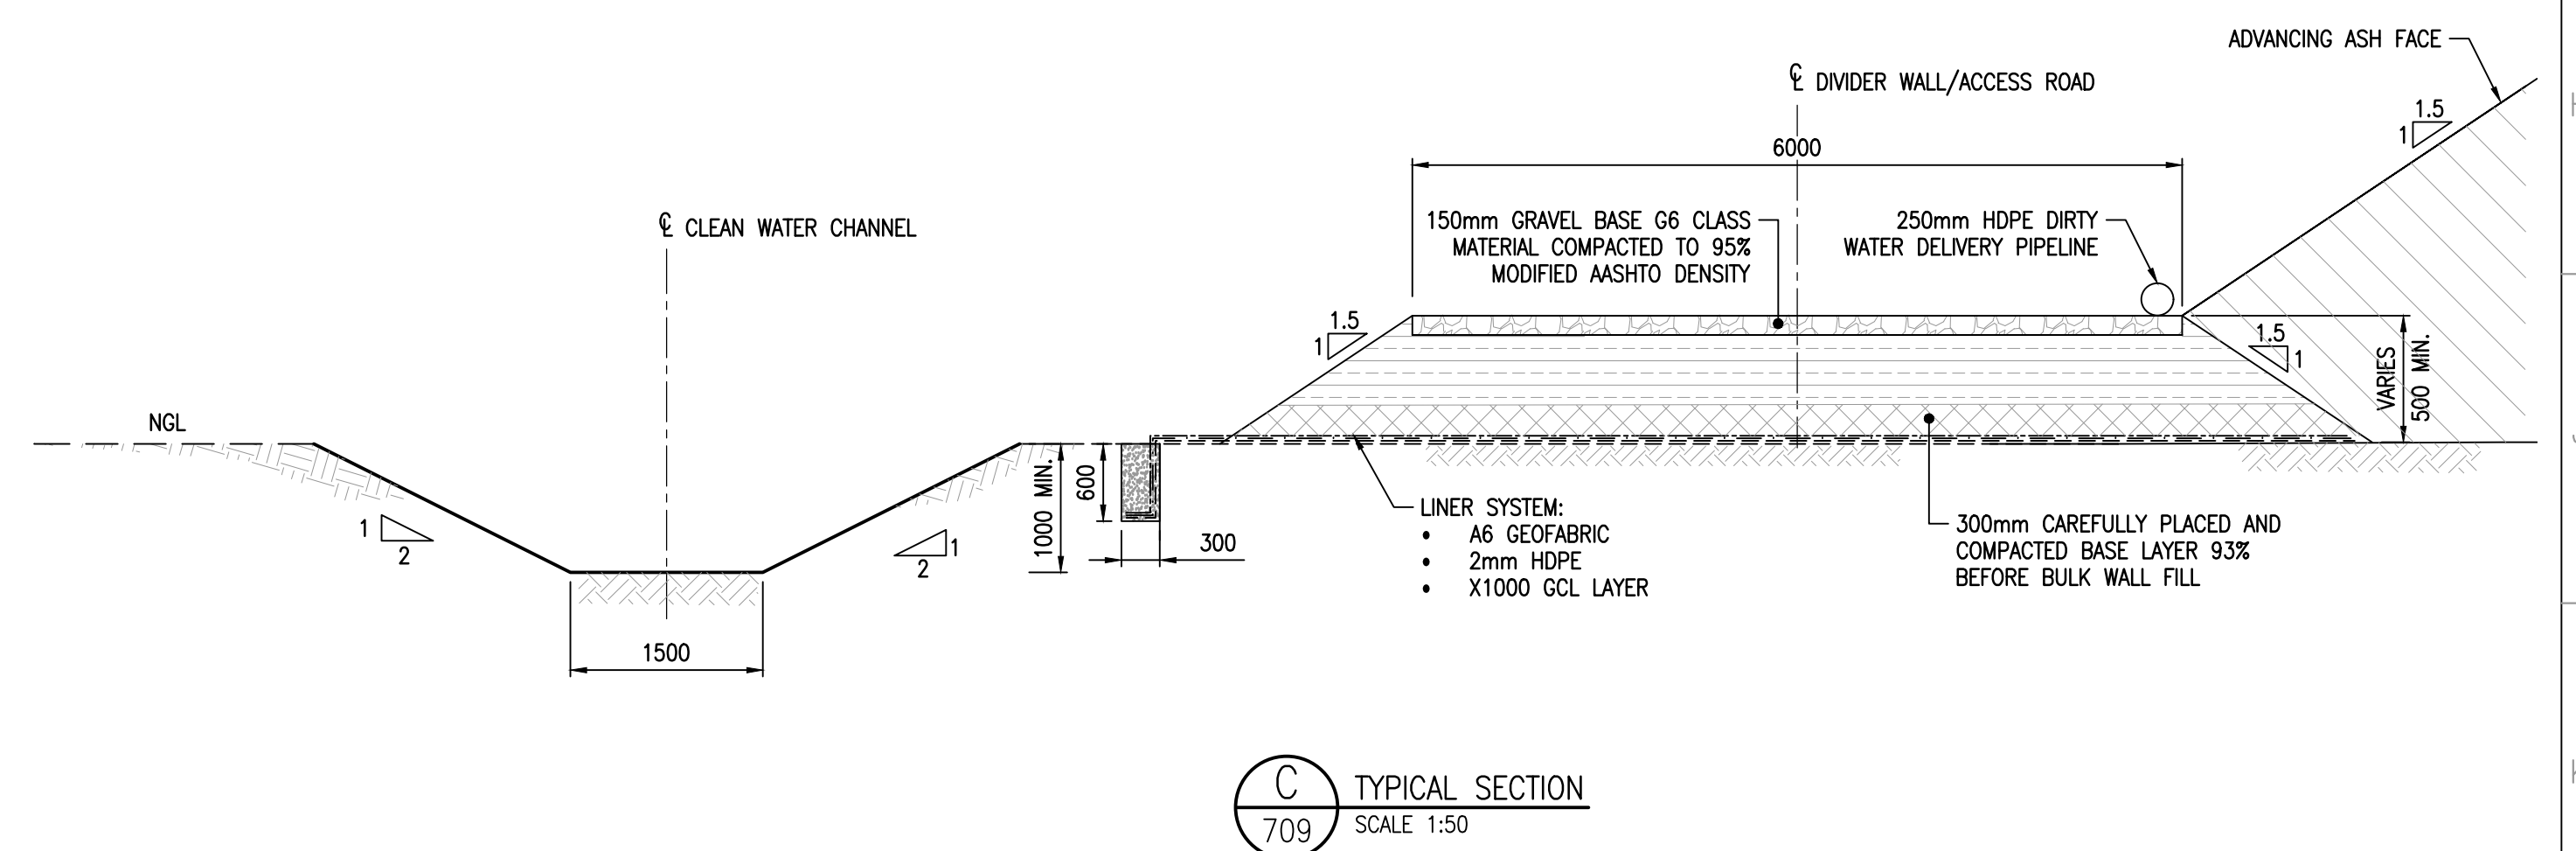
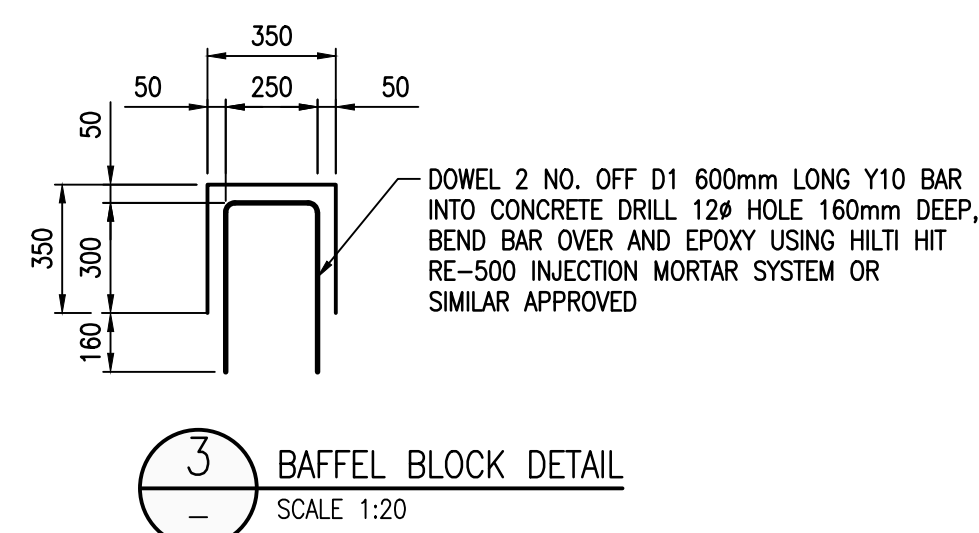
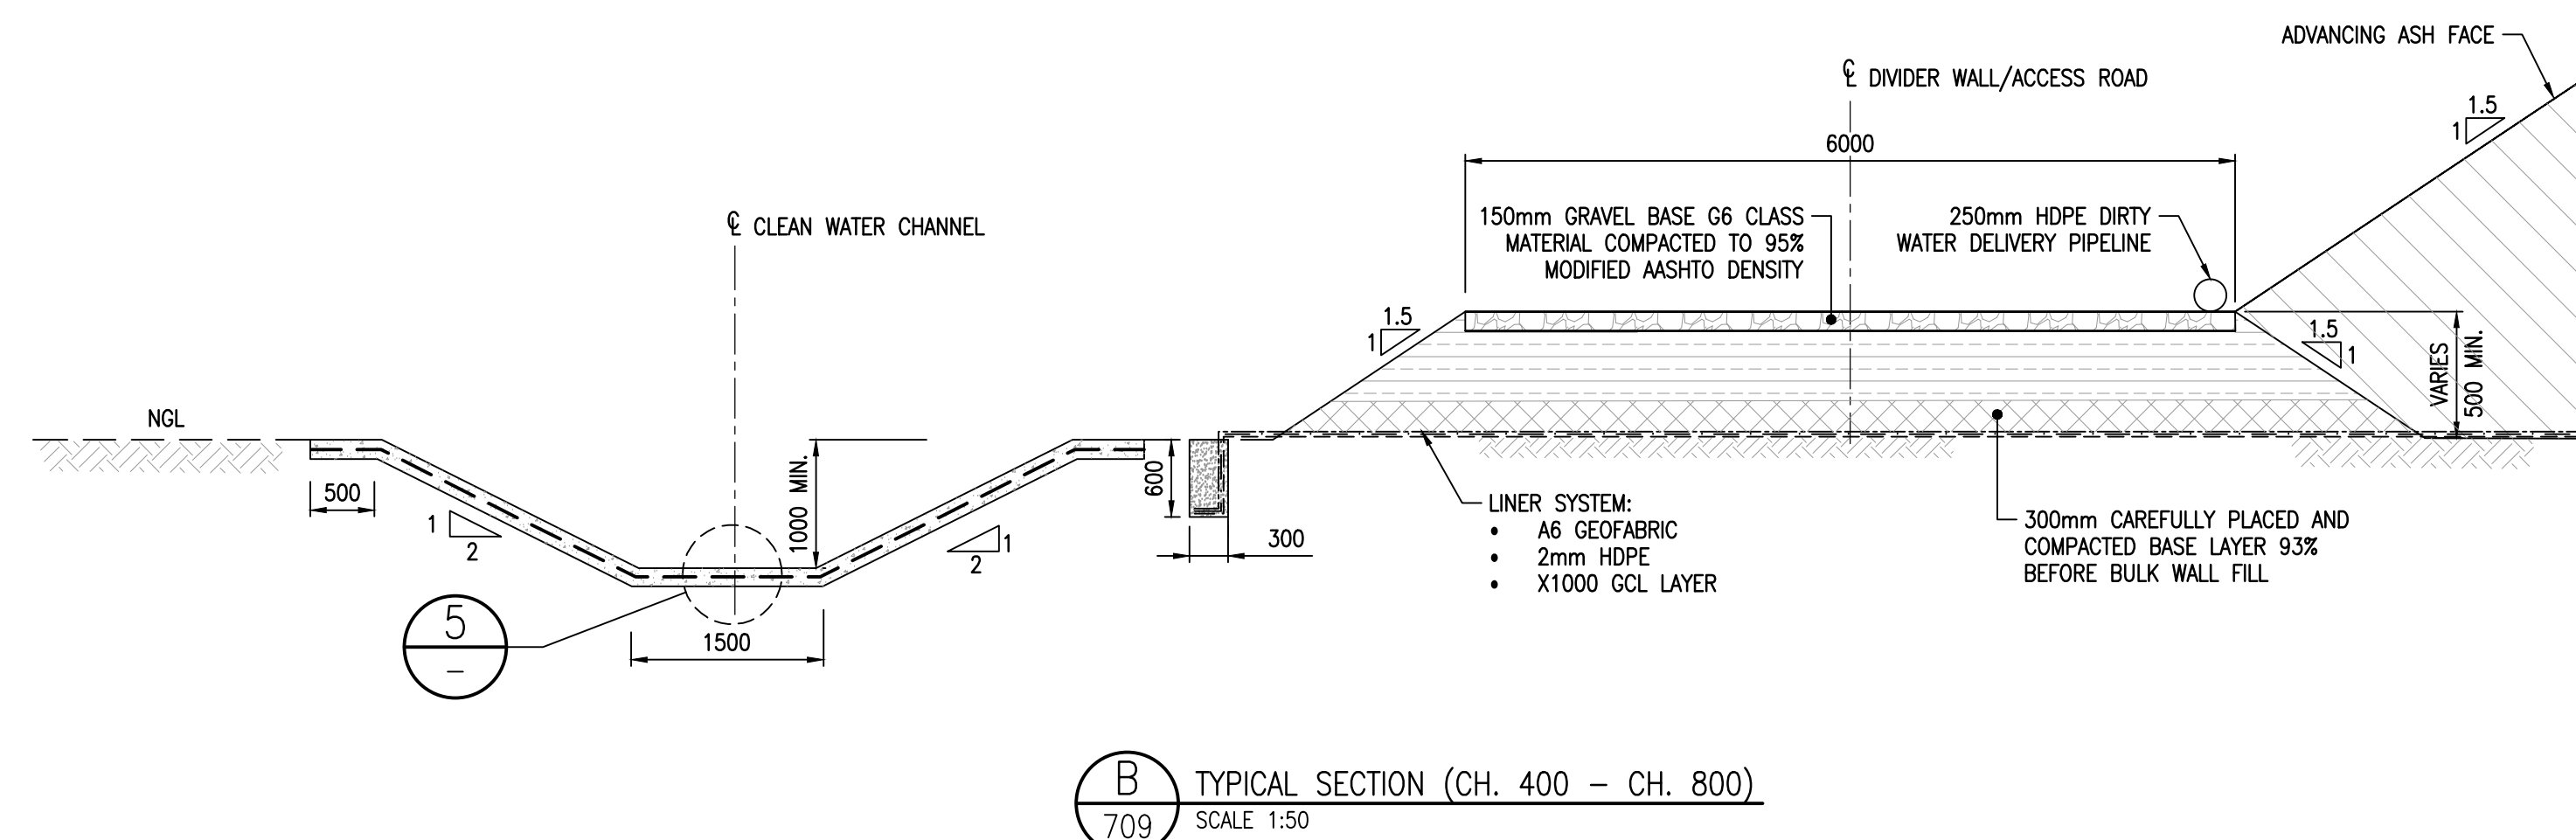
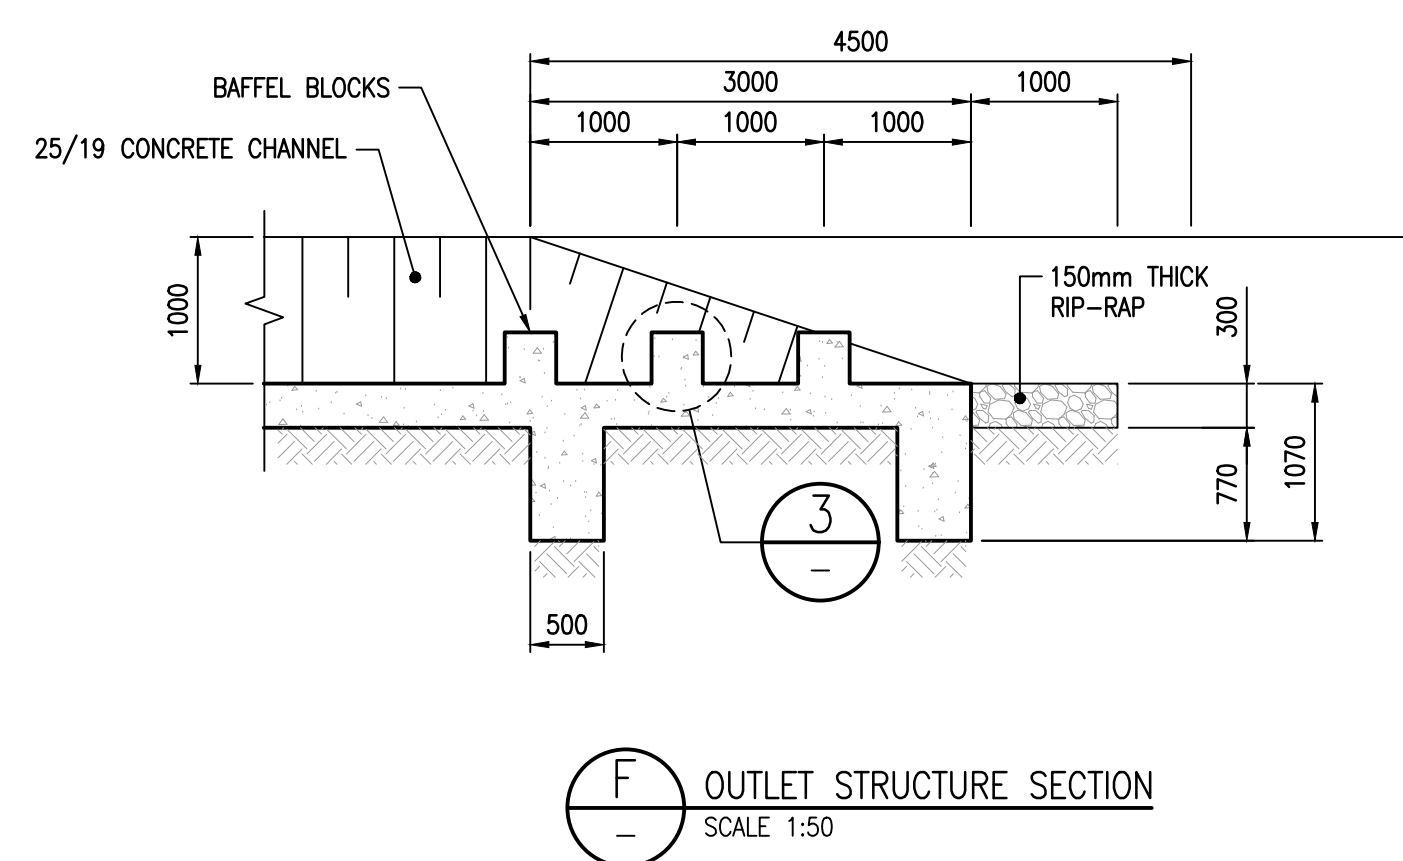
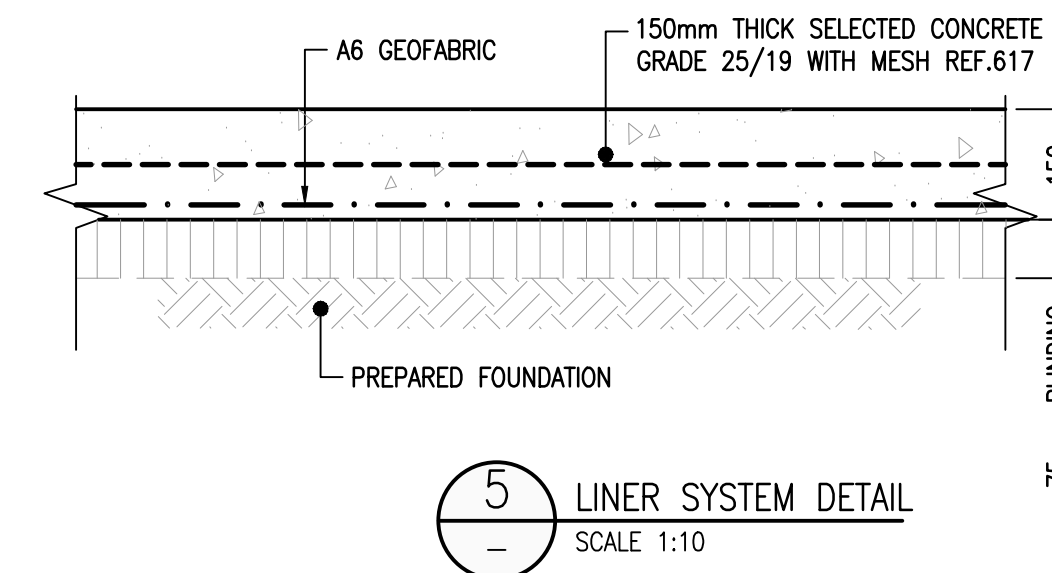
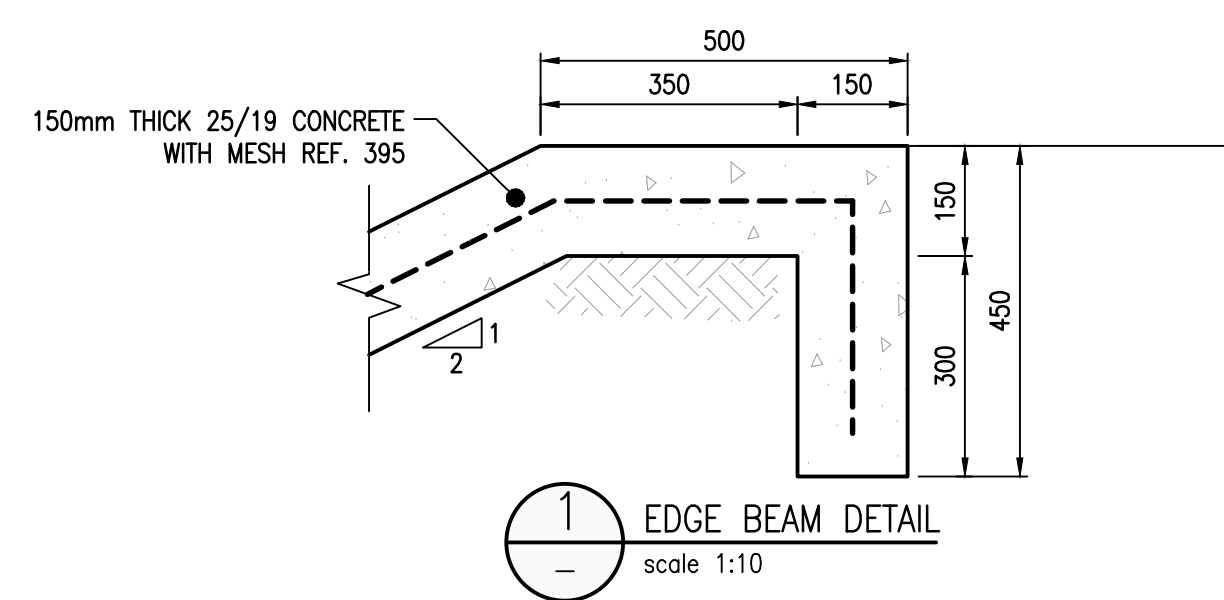


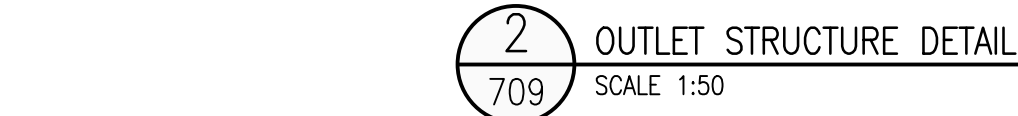

This drawing, was prepared by Knight Pésold Consulting (Pty) Ltd based on the best information available at the time preparation. During construction site conditions, or site conditions, or site development, may possibly dictate that amendments or adaptations be made to obtain details on the drawing. Strict compliance with the project specifications is also essential. Knight Pésold Consulting (Pty) Ltd will therefore not accept liability for any losses, damages or consequential losses, suffered by any party resulting from the use or implementation of the contents of this drawing, if executed or amended without fulltime supervision by Knight Pésold Consulting (Pty) Ltd.

[illegible]

FOR CONSTRUCTION