




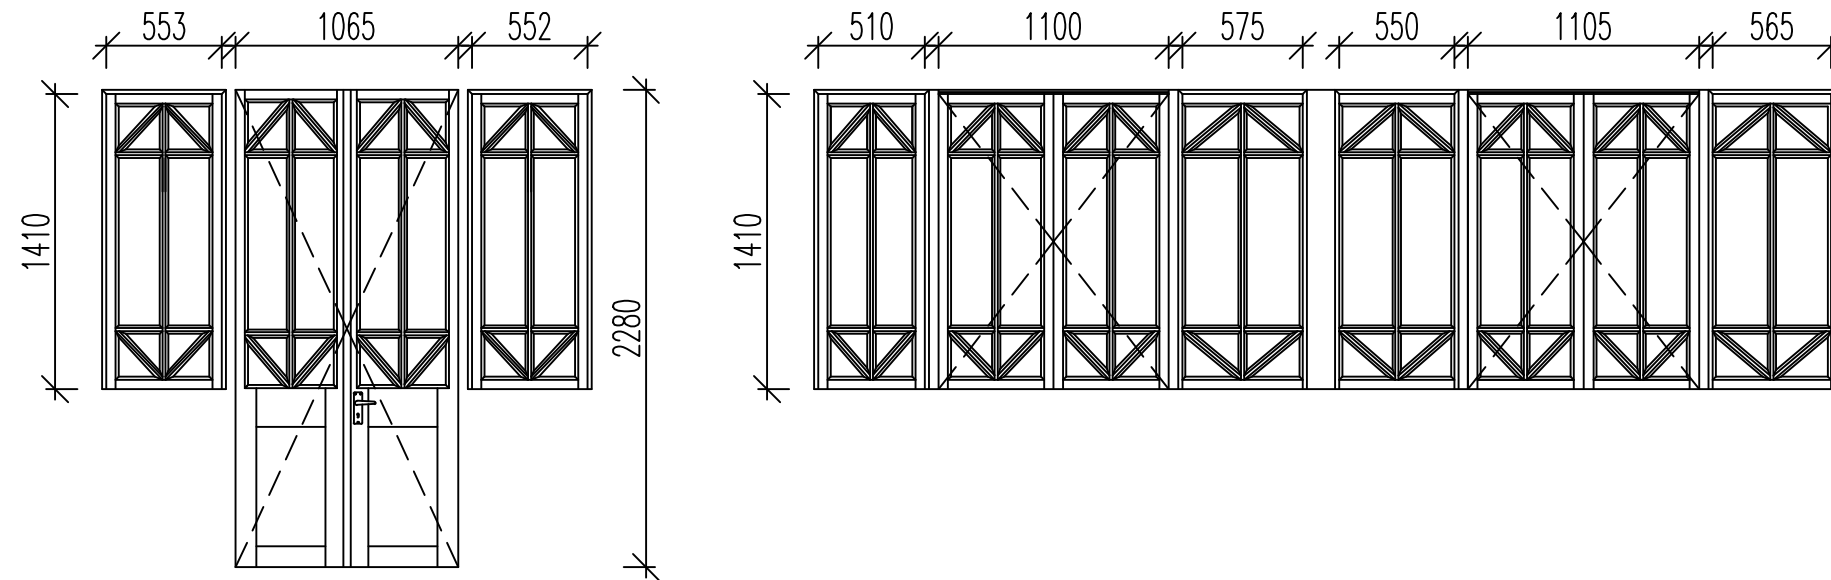


Schedule of Openings on Elevation 1

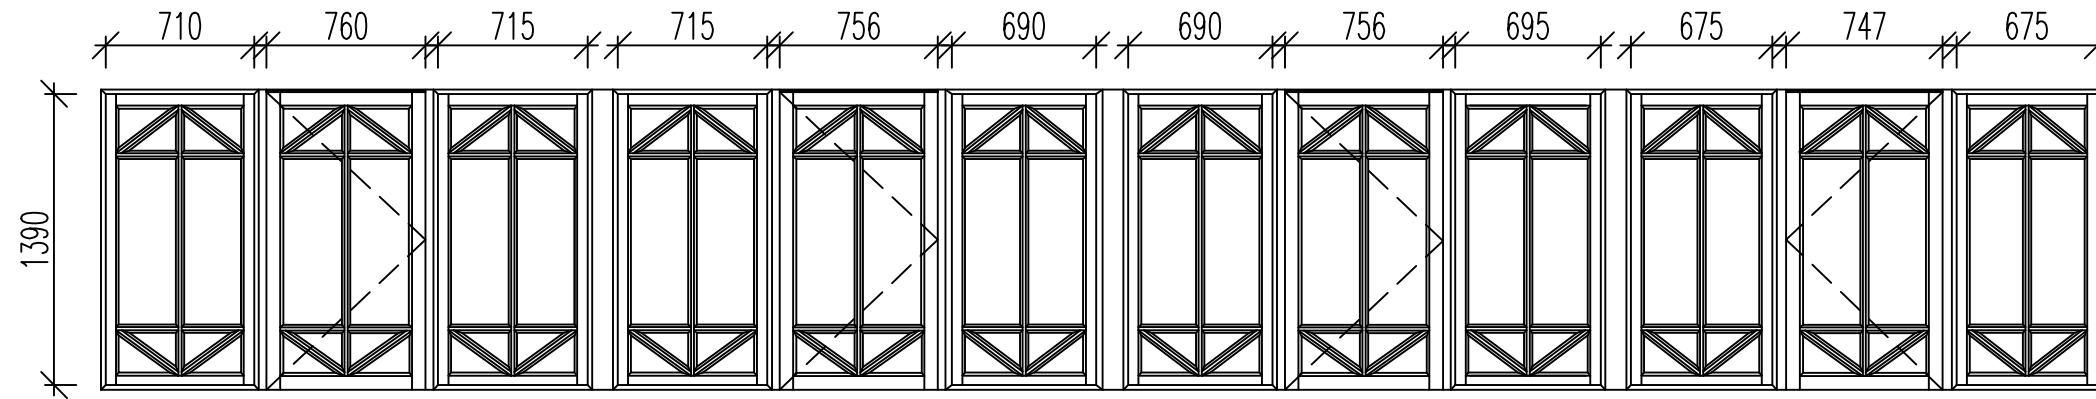


Schedule of Openings on Elevation 2

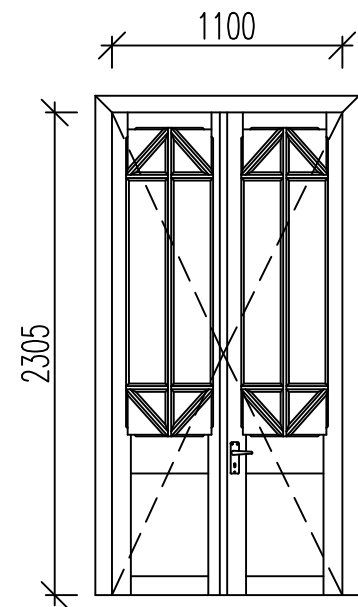


Door D1

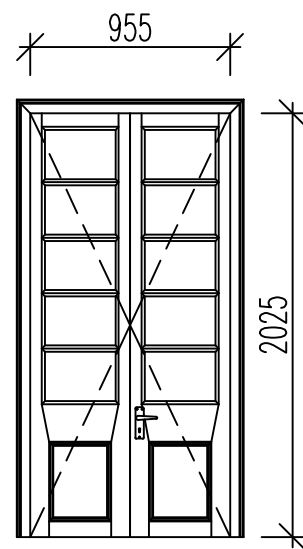

Door D2

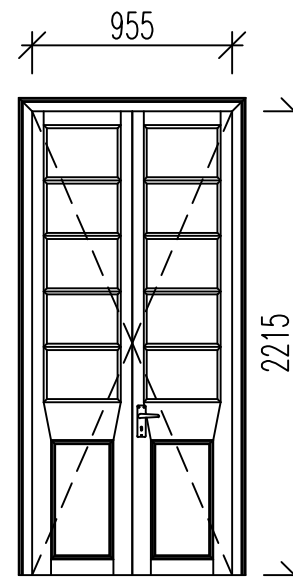

Door D3

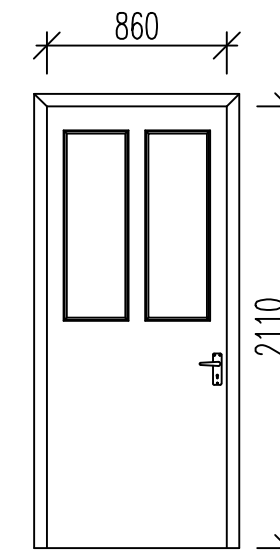

Door D4

Note:

- All dimensions to be checked on site before manufacturing.
- All timber structure to be of treated balao wood
- 6mm laminated clear glass to be used
- Contractor to make photographic documentation prior to dismantling.
- All opening to be worked according to existing details and dimensions
- Timber to be primed and painted 2 coats finish colour to be as per existng
- all doors/ windows to be solid

Project	
REFURBISHMENT WORKS AT SSR MEMORIAL MUSEUM SSR STREET PORT-LOUIS	
Title	
SCHEDULE OF OPENINGS (Sheet 1)	
Project Coordinator	R. Canhyee
Architect/S.Architect	J. Roja
Engineer/S.Engineer	R. Harah
Electrical/S.Elect.Eng.	S. Boodoo
Quantity Surveyor	H. Rambhojun
Technical Officer	R. Ramsurrun
Tech. Desn. Officer	Y.P. Vythelingum
Scale: 1 : 25	Date: 02.02.2022
MINISTRY OF PUBLIC INFRASTRUCTURE, LAND TRANSPORT & SHIPPING PHOENIX	Comp. No. S
DRG. No. RFW/15	Revision