




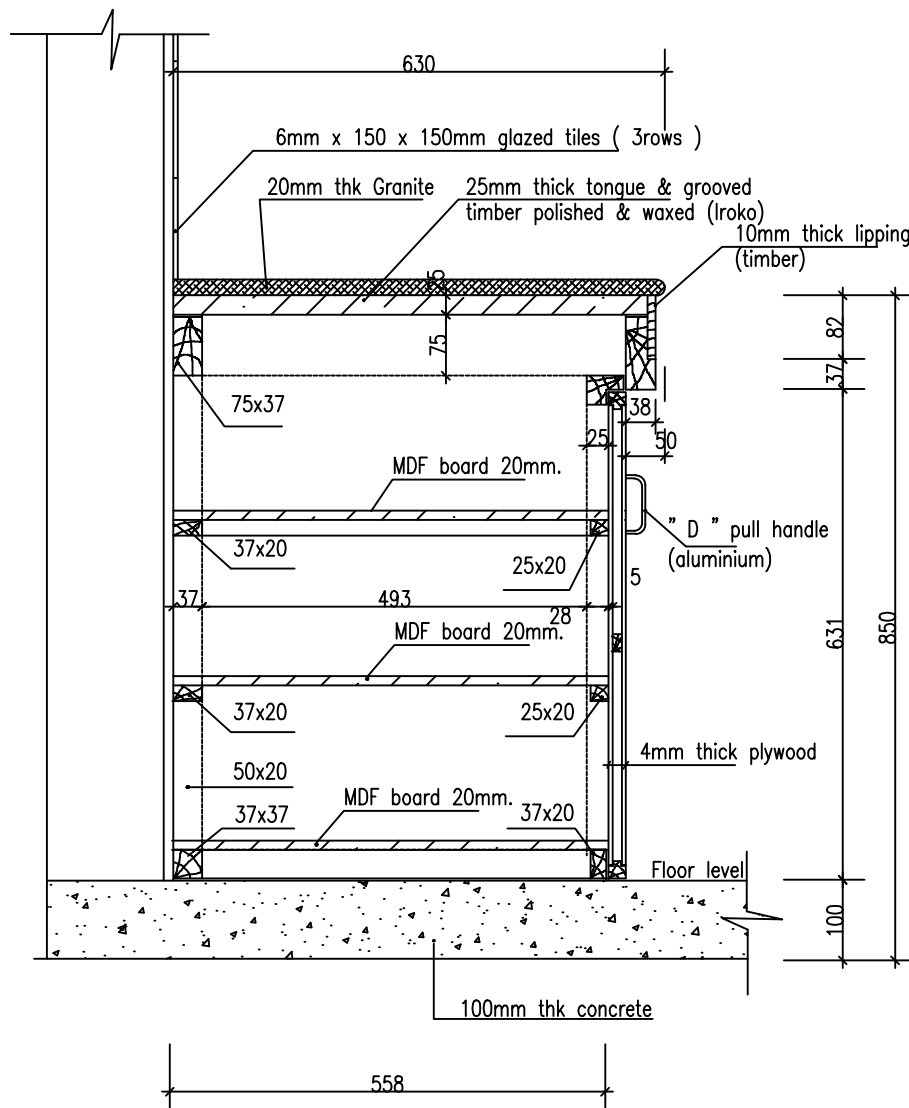


TYPE A

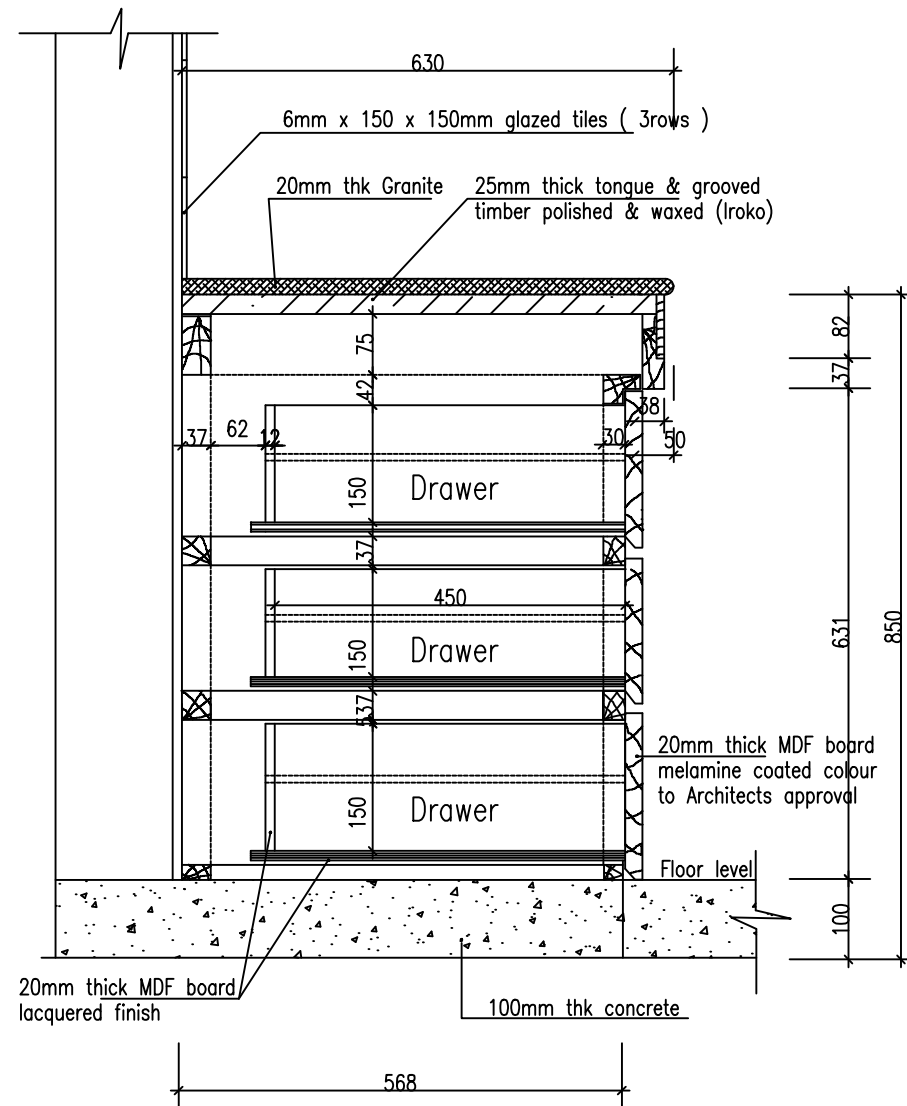

TYPE B

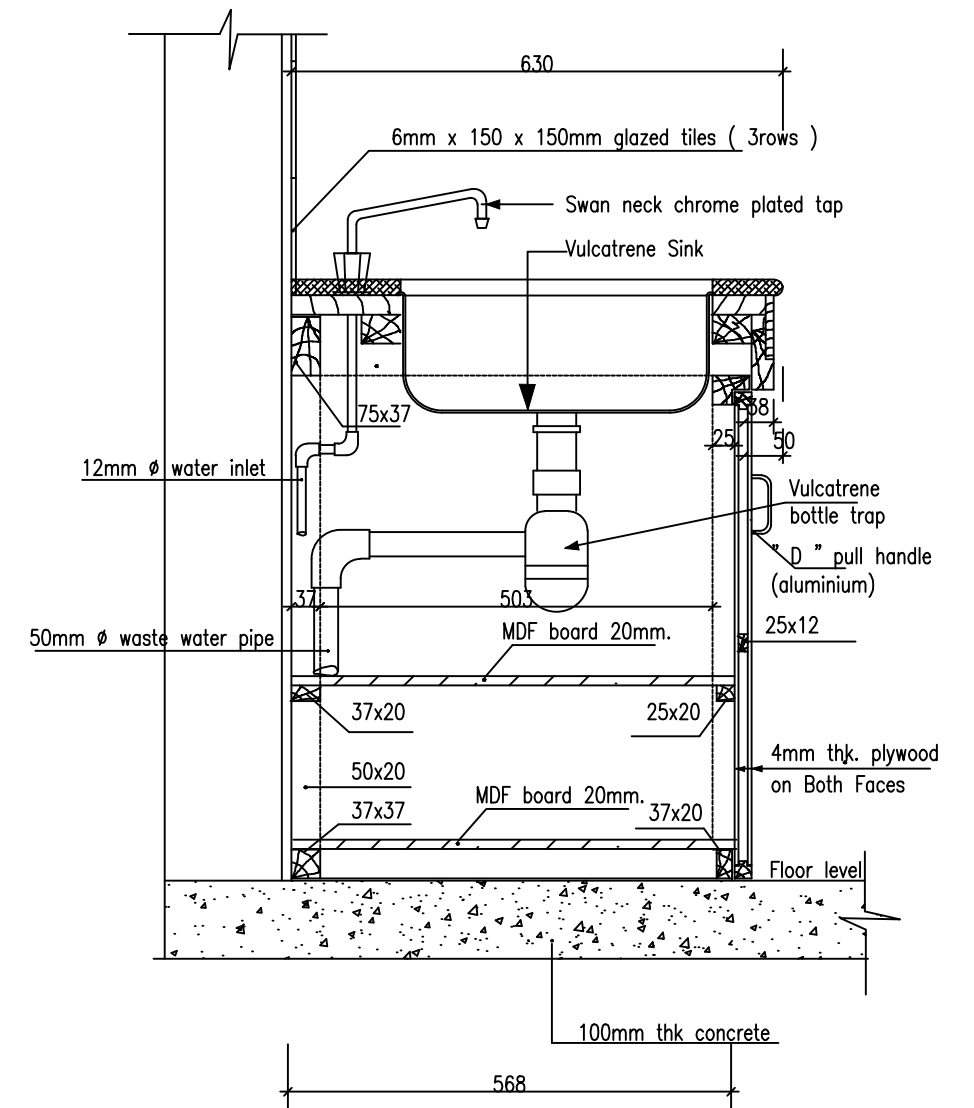

TYPE C

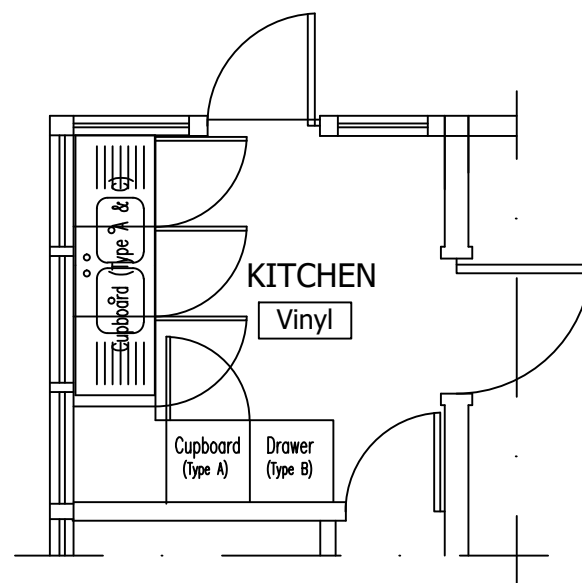

KITCHEN PLAN

SCHEDULE OF IRONMONGERY FOR DOORS & DRAWERS				
HANDLES	HINGES	LOCKS	BOLTS	REMARKS
ALUMINIUM D-HANDLE 102mm.	SOLID JOINT BUTT HINGE EXTRUDED BRASS FINISH 38X22(2 per door).	STRAIGHT CPBD LOCK 50X25mm (4 lever)	EXTRUDED BRASS BARREL BOLT 6.6mm (2 PER DOOR)	ALL EXPOSED WOODEN SURFACES TO BE POLISHED AND WAXED.

Project	
REFURBISHMENT WORKS AT SSR MEMORIAL MUSEUM SSR STREET PORT-LOUIS	
Title	
WOODEN WORKTOP DETAILS	
Project Coordinator	R. Canhyee
Architect/S.Architect	J. Rojoo
Engineer/S.Engineer	R. Harah
Electrical/S.Elect.Eng.	S. Boodoo
Quantity Surveyor	H. Rambhojun
Technical Officer	R. Ramsurrun
Tech. Desn. Officer	Y.P. Vythelingum
Scale: 1 : 50	Date: 22.03.2022
MINISTRY OF NATIONAL INFRASTRUCTURE & COMMUNITY DEVELOPMENT PHOENIX	Comp. No. S
DRG. No. RFW/17	Revision