

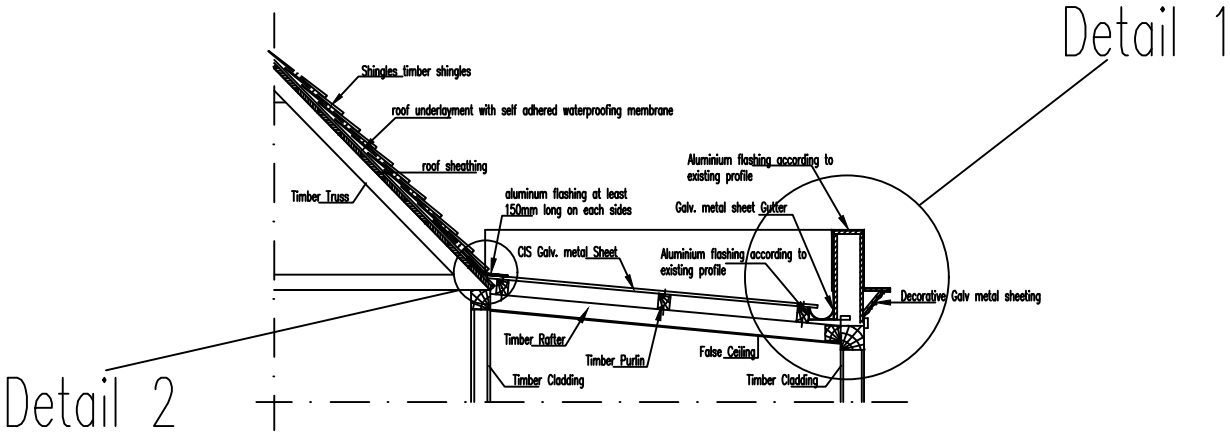


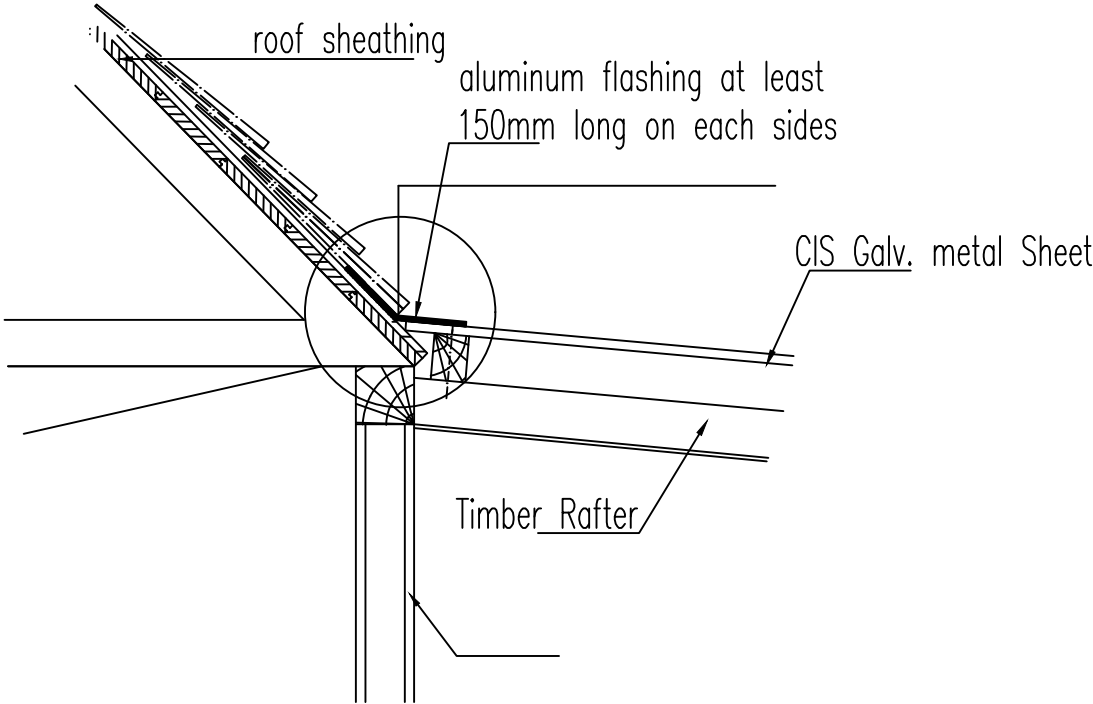

Flashing Details

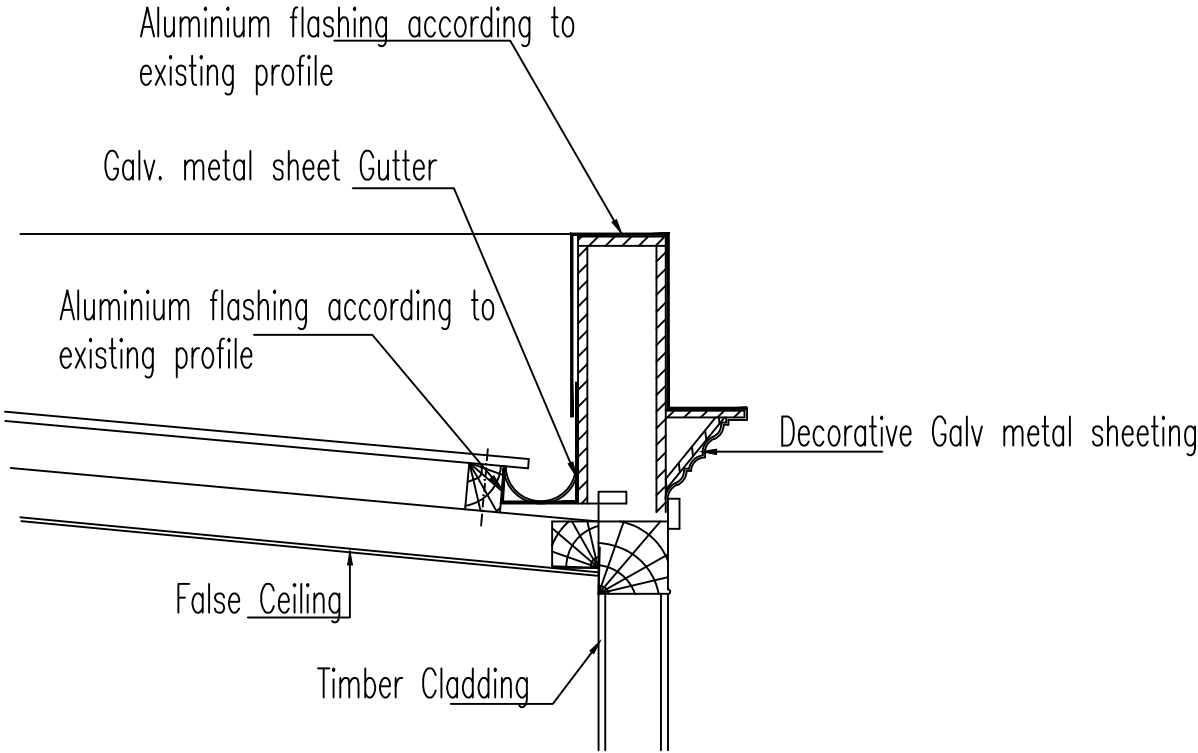

Project	
REFURBISHMENT WORKS AT SSR MEMORIAL MUSEUM SSR STREET PORT-LOUIS	
Title	
FLASHING DETAILS	
Project Coordinator	R. Canhyee
Architect/S.Architect	J. Roja
Engineer/S.Engineer	R. Harah
Electrical/S.Elect.Eng.	S. Boodoo
Quantity Surveyor	H. Rambhojun
Technical Officer	R. Ramsurrun
Tech. Desn. Officer	Y.P. Vythelingum
Scale: 1 : 50, 1 : 15	Date: 23.03.2022
MINISTRY OF PUBLIC INFRASTRUCTURE, LAND TRANSPORT & SHIPPING PHOENIX	Comp. No. S
DRG. No. RFW/18	Revision