


Legend:

- Distribution board
- Telephone box
- Socket double 13A/16A
- Socket single 13A
- Waterproof single socket 13A
- Telephone point

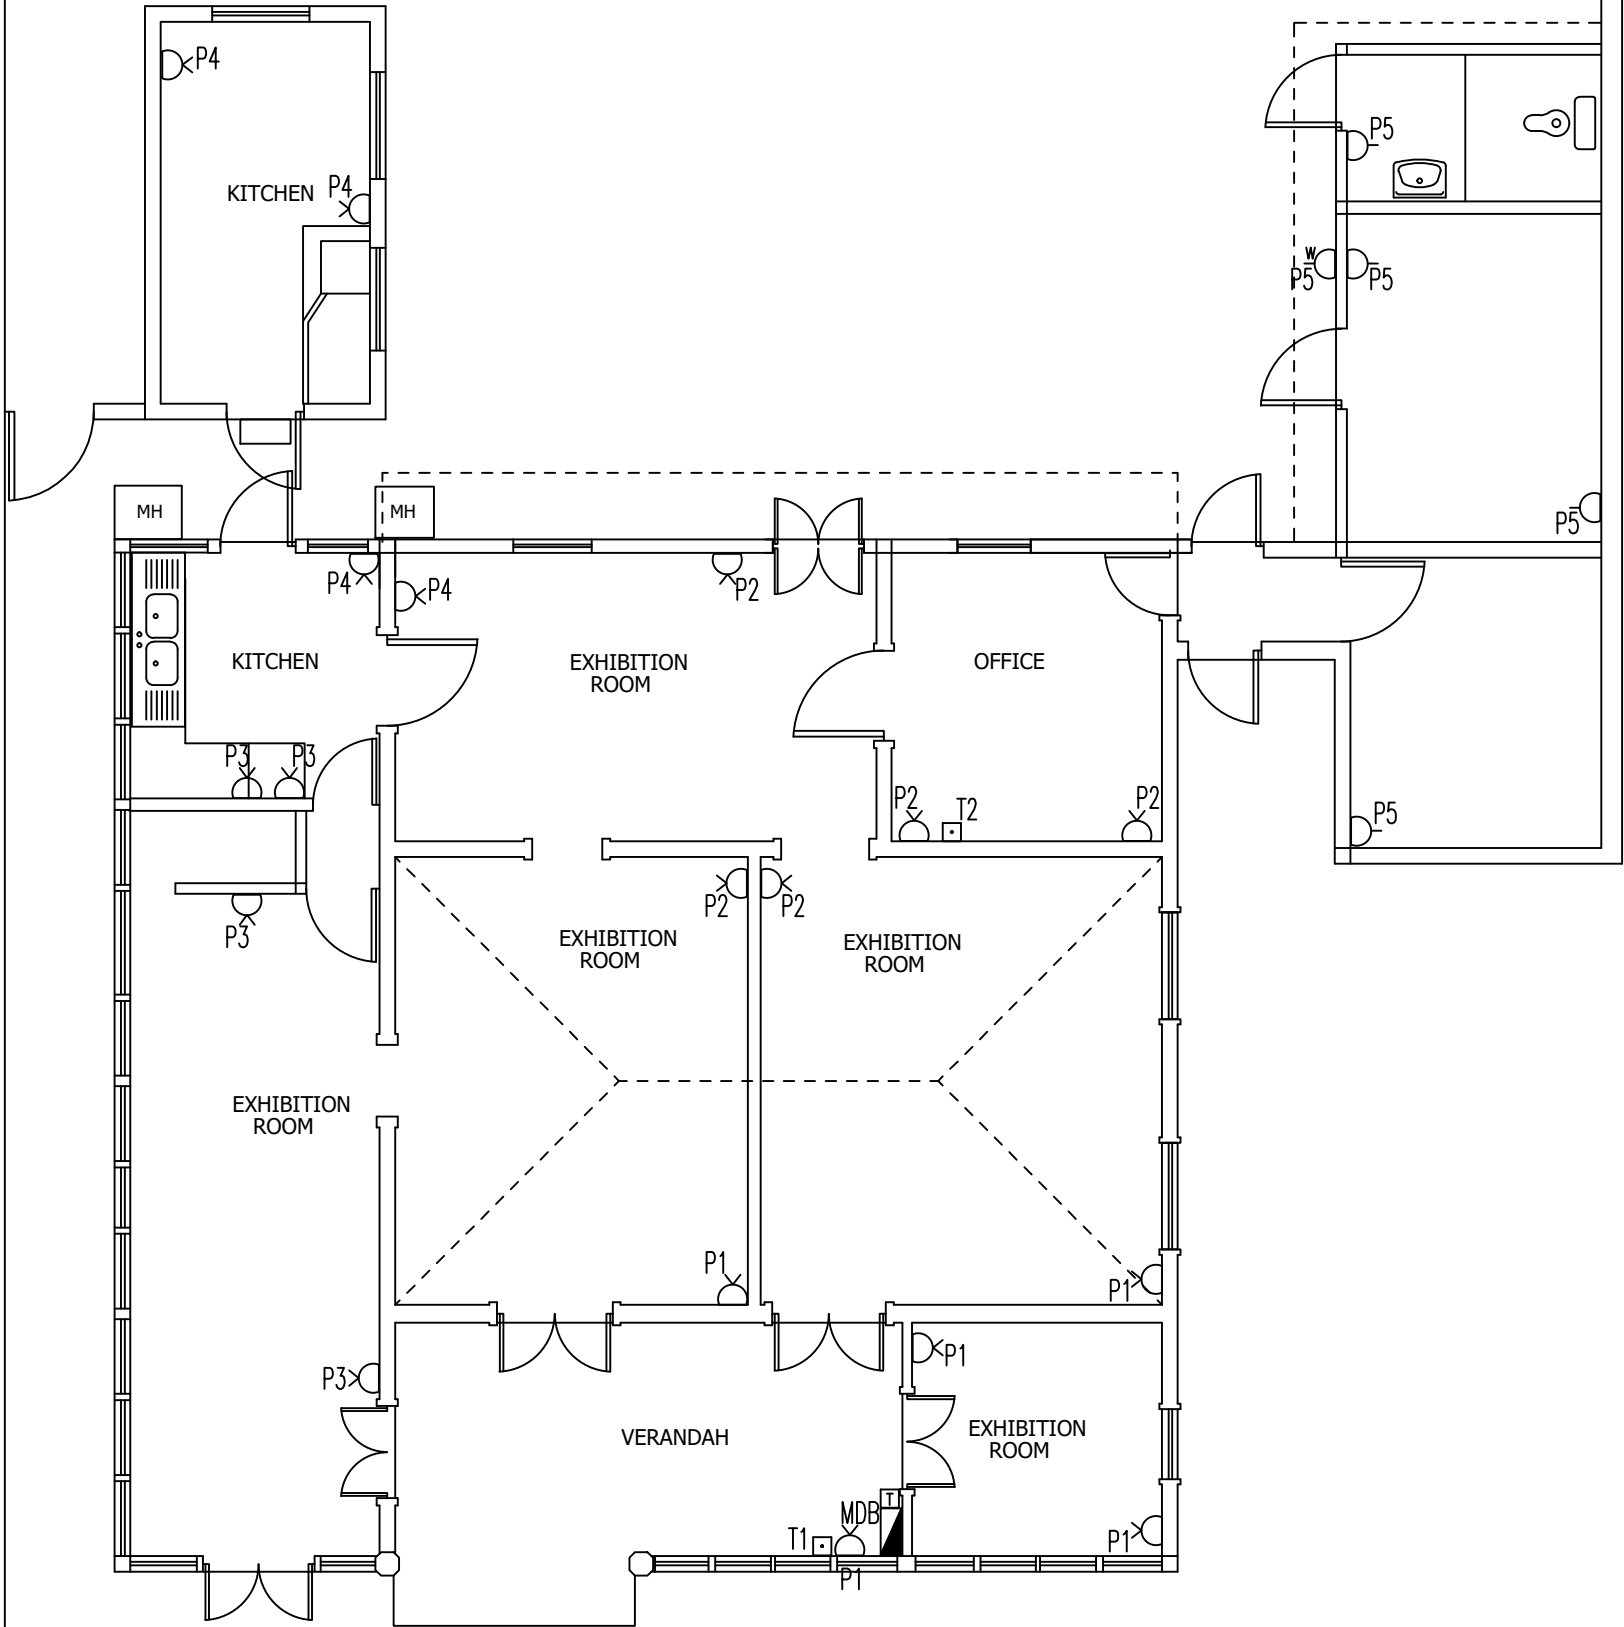

POWER AND TELEPHONE LAYOUT

Project	
REFURBISHMENT WORKS AT SSR MEMORIAL MUSEUM SSR STREET PORT-LOUIS	
Title	
POWER AND TELEPHONE LAYOUT	
Project Coordinator	R. Canhyee
Architect/S.Architect	J. Rojoa
Engineer/S.Engineer	R. Harah
Electrical/S.Elect.Eng.	S. Boodoo
Quantity Surveyor	H. Rambhojun
Technical Officer	R. Ramsurrun
Tech. Desn. Officer	Y.P. Vythelingum
Scale: 1 : 50	Date: 22.03.2022
MINISTRY OF NATIONAL INFRASTRUCTURE & COMMUNITY DEVELOPMENT PHOENIX	Comp. No. S
DRG. No. RFW/EL01	Revision