




TYPICAL CONNECTION OF NEW TIMBER POST TO TIMBER RAFTER

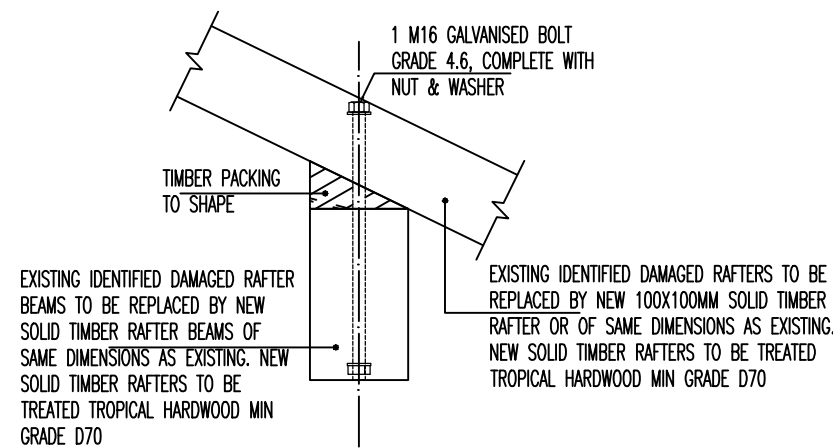



CONNECTION DETAILS OF RAFTER BEAMS

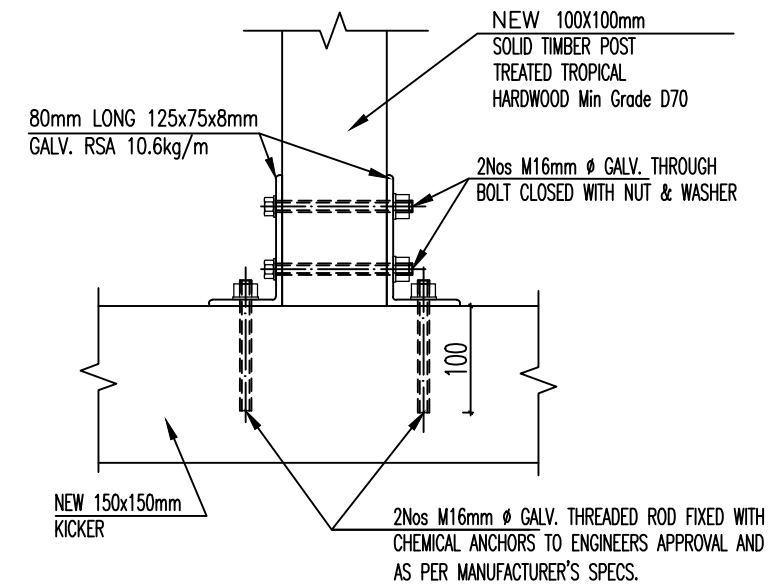


TYPICAL CONNECTION OF TIMBER POST TO NEW 150MM KICKER

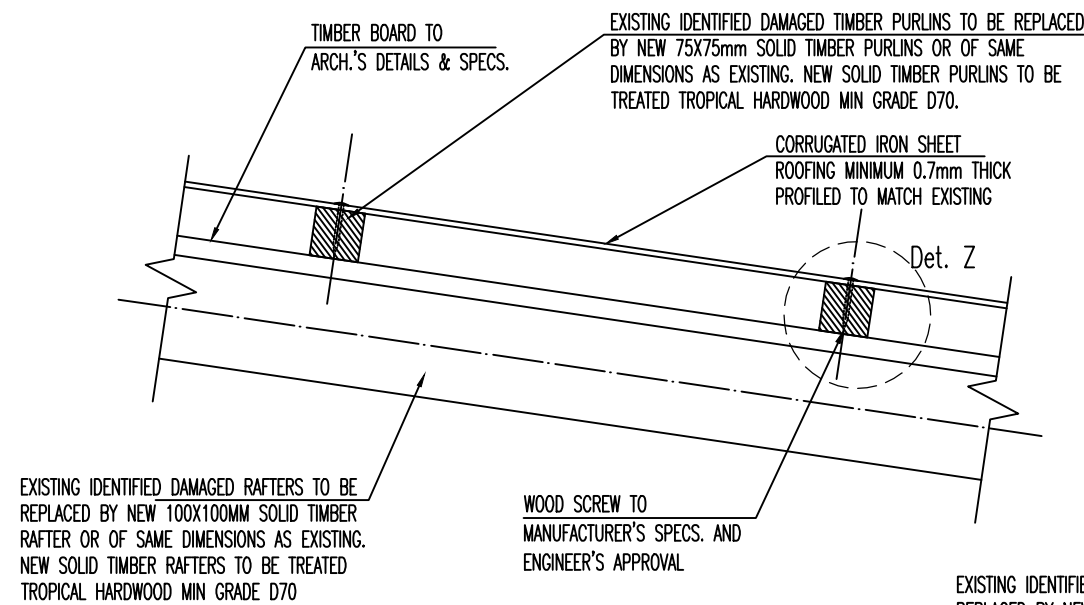

CONNECTION DETAILS OF PURLINS TO RAFTER BEAM

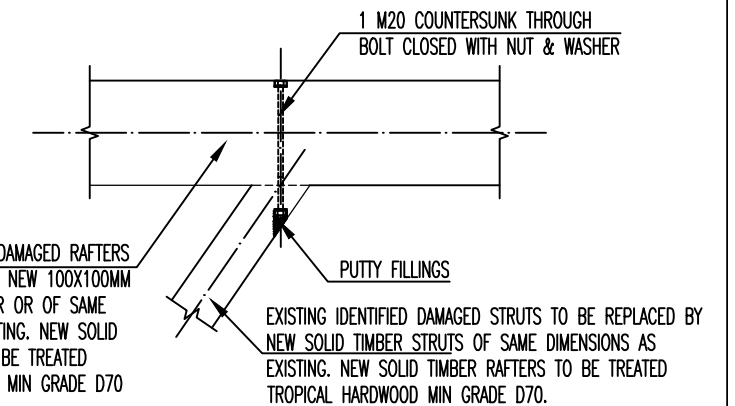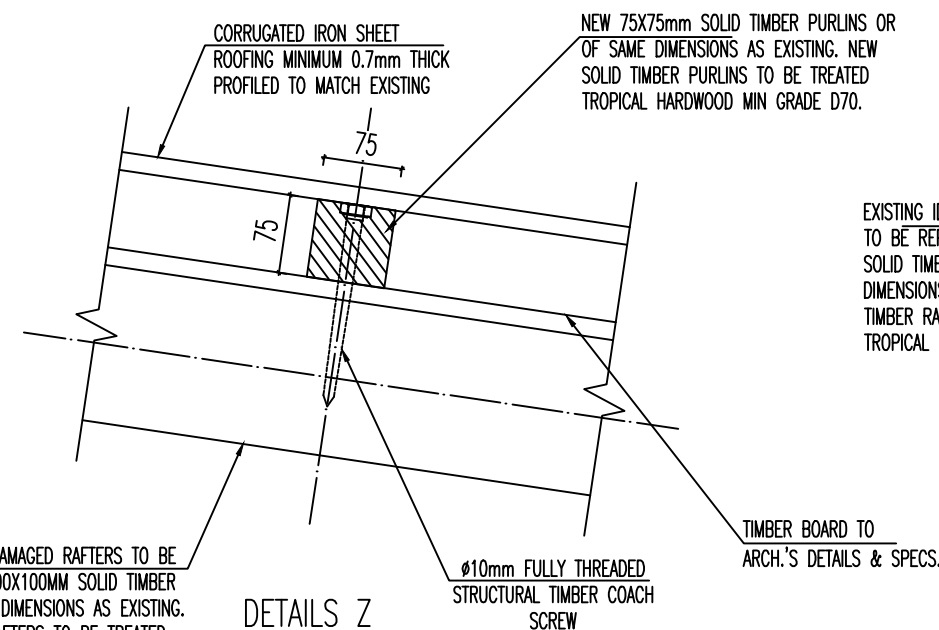

CONNECTION DETAILS OF STRUT TO RAFTER BEAM

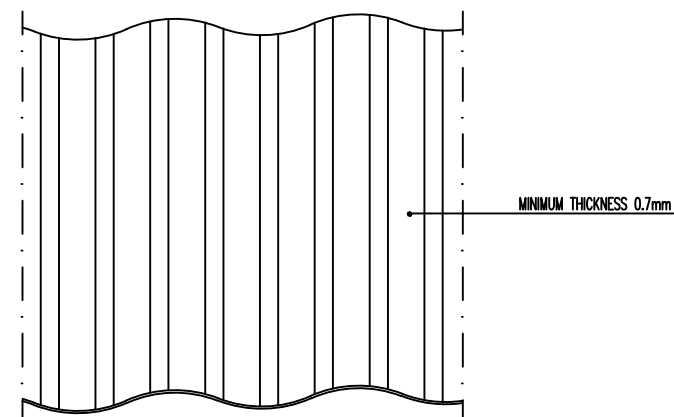

CORRUGATED IRON SHEET ROOFING (Same as Existing)

Project	
REFURBISHMENT WORKS AT SSR MEMORIAL MUSEUM SSR STREET PORT-LOUIS	
Title	
CONNECTION DETAILS (SHEET 1)	
Project Coordinator	R. Canhyee
Architect/S.Architect	J. Roja
Engineer/S.Engineer	R. Harah
Electrical/S.Elect.Eng.	S. Boodoo
Quantity Surveyor	H. Rambhojun
Technical Officer	R. Ramsurrun
Tech. Desn. Officer	Y.P. Vythelingum
Scale: 1 : 50	Date: 04.03.2022
MINISTRY OF NATIONAL INFRASTRUCTURE & COMMUNITY DEVELOPMENT PHENIX	Comp. No. S
DRG. No. RFW/ST02	Revision