


# NETWORK ARCHITECTURE FOR COMMUNICATION SYSTEM AT TRIOLET

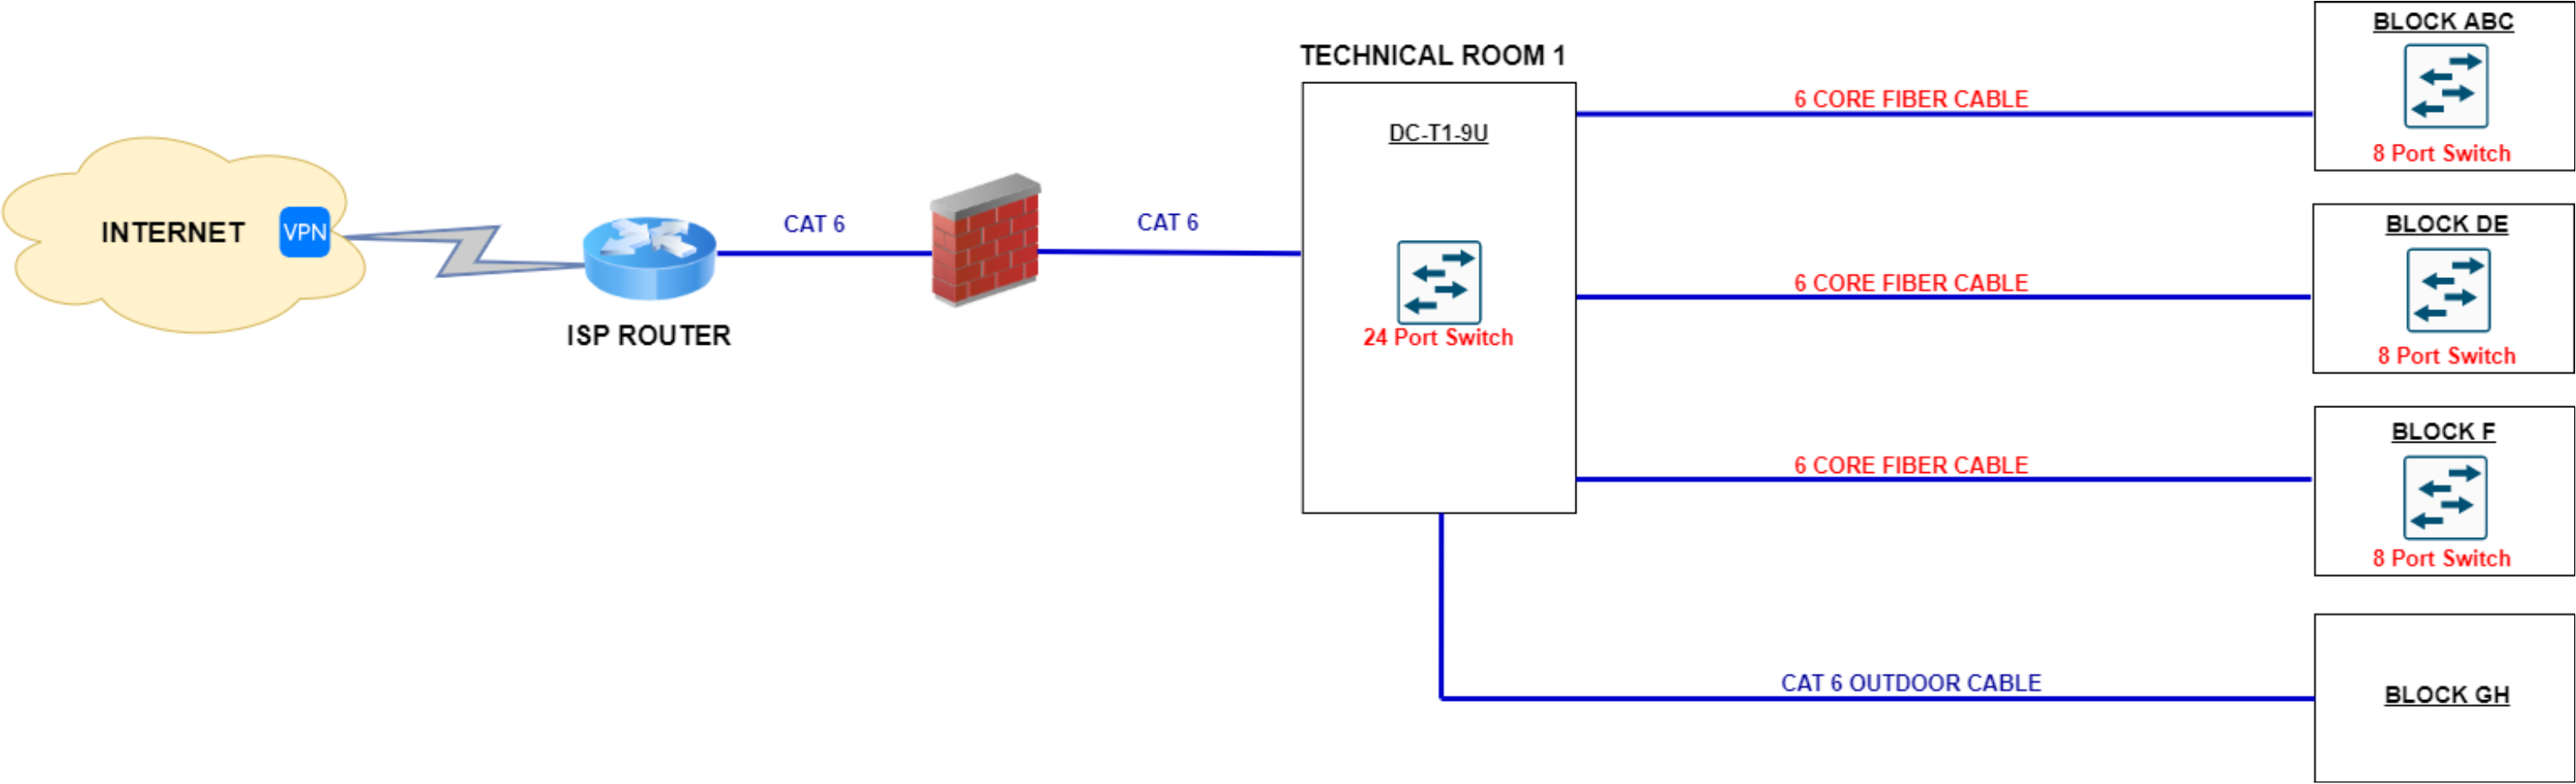

Disclaimer:  
All design prints and specification are the property of DigiConsult Ltd and cannot be used without permission. Do not scale drawings, use figured dimensions only. All site levels & dimensions must be checked by the contractor and any discrepancies pointed out to Engineers for clarifications before proceeding with works. This drawing indicates design intent only, contractors shall prepare their own shop/construction drawings for areas relating to their own disciplines for execution of works on site.

DATE - REVISION - DESCRIPTION - ISSUED BY

LEGEND

DigiConsult

CONSULTING ENGINEER  
HERMES CUBICLES - TERRE ROUGE-VERDUN-  
TRIANON LINK ROAD, MAURITIUS  
WEBSITE: www.digiconsult.mu  
TEL: (+230) 460 1736/37 FAX: (+230) 463 3435

ARCHITECT/ID	DRAWING STATUS		
-	TENDER		
STRUCTURAL ENGINEER	DRAWING REF 1	DRAWING NO.	REVISION
-	DRAWING REF 2	DRAWING NO.	REVISION
CLIENT	DRAWN BY	CHECKED BY	APPROVED BY
DBM ENERGY LTD	AC	SB	SB
PROJECT NAME	DATE	PAPER SIZE	SCALE
TRIOLET ROOFTOP PV FARM	15.02.2022	A3	
SHEET DESCRIPTION	PROJECT No.	DRAWING No.	REVISION
ICT SCHEMATIC	19026	E-S-D101	T3