


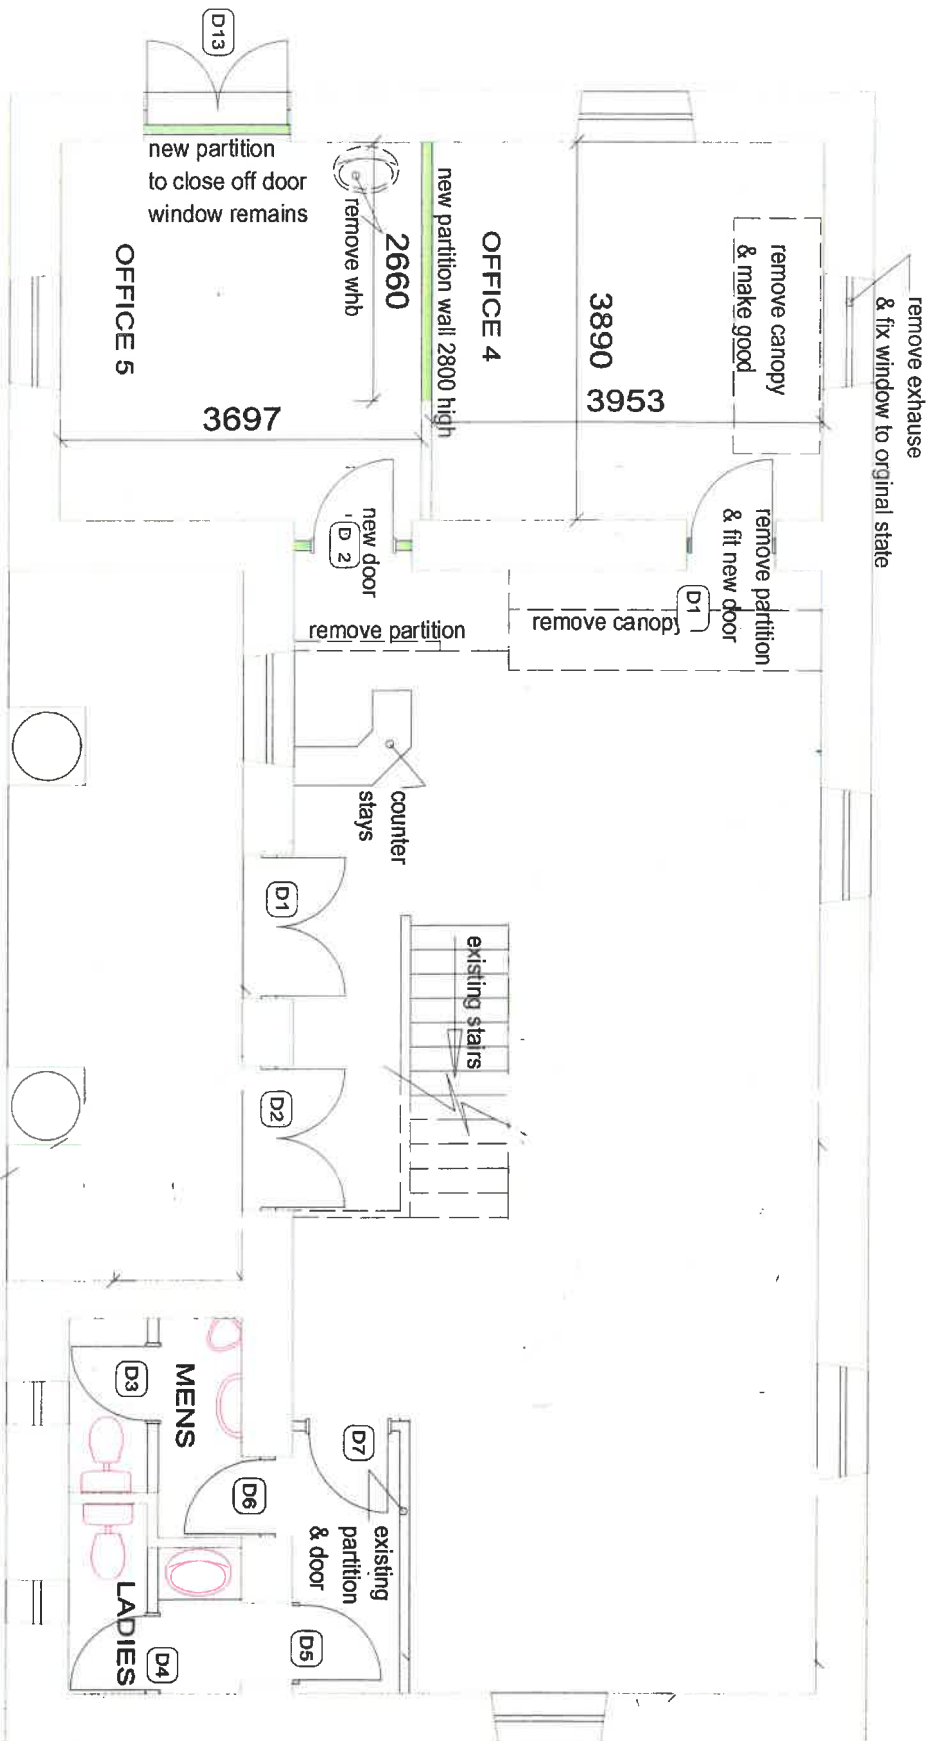

PLAN - 1:50

OLD TOWN HOUSE - REVAMP AND NEW OFFICE LAYOUT

existing brickwork and partitions

new aluminium & glass partitions

GEORGE
THE CITY FOR ALL REASONS