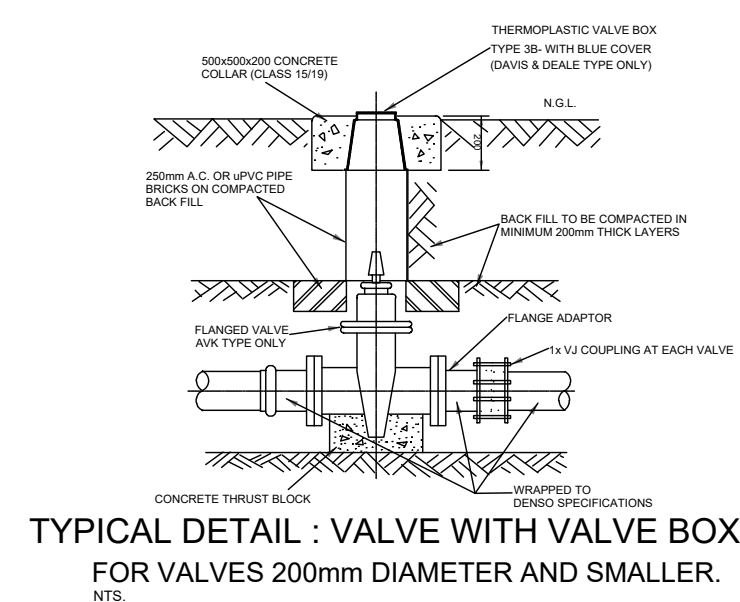
[illegible]

CONCRETE THRUST BLOCK
DINCO SPECIFICATIONS

TYPICAL DETAIL : VALVE WITH VALVE BOX
FOR VALVES 200mm DIAMETER AND SMALLER.
NTS.

NON-RETURN VALVE CHAMBER
SCALE 1:20

FOR APPROVAL

00	ISSUED FOR CONSTRUCTION	
No.	DESCRIPTION / REVISIONS	DATE



PROJECT / AREA / ASSET / SUBJECT

PORT OF DURBAN

DRAWING STANDARDS

DRAWING TITLE
INSTALLATION OF AUTOMATIC METER
READERS TO ISOLATE TPT FROM TNPA
WATER RETICULATION
Manholes & Covers

DATE	2021-10-26	DH - DESIGN CENTRE MANAGER MR. R. M. VILBRO
SCALE	AS SHOWN	SIGNATURE DATE
DESIGNED BY	RB	DH - PORT ENGINEER MR. M. Setaka
CHECKED BY		SIGNATURE DATE
DRAWN BY	RB	DH - PLAN DRAWER MR. R. Benade
CHECKED BY	RV	SIGNATURE DATE

PAPER SIZE A1	TRANSNET DRW. NO.	SHEET	REV.
	DH61-J-904-017-00		
CONSULTANT / CONTRACTOR DRW. NO.			