
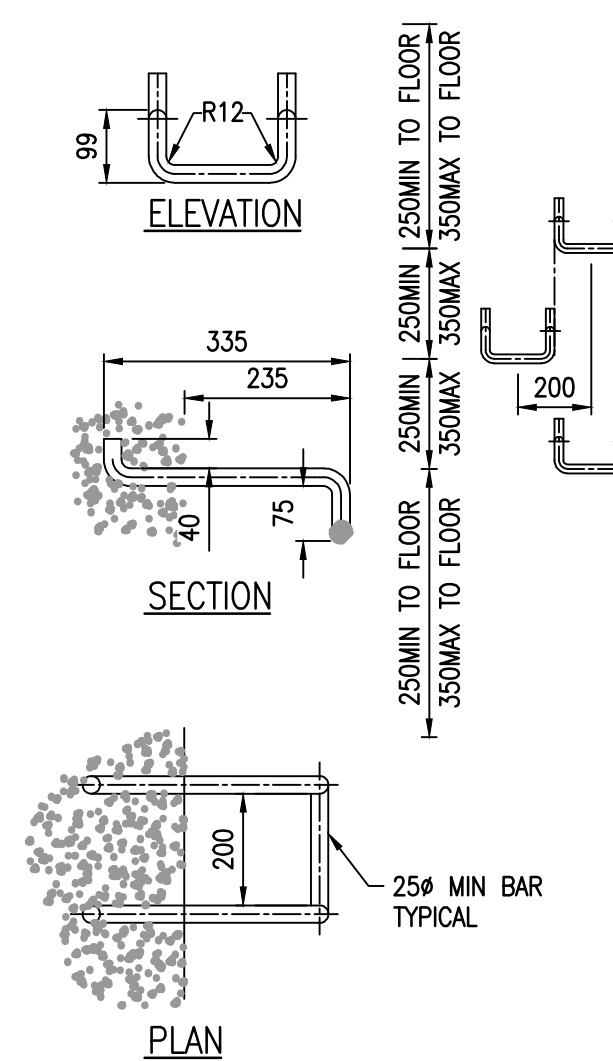
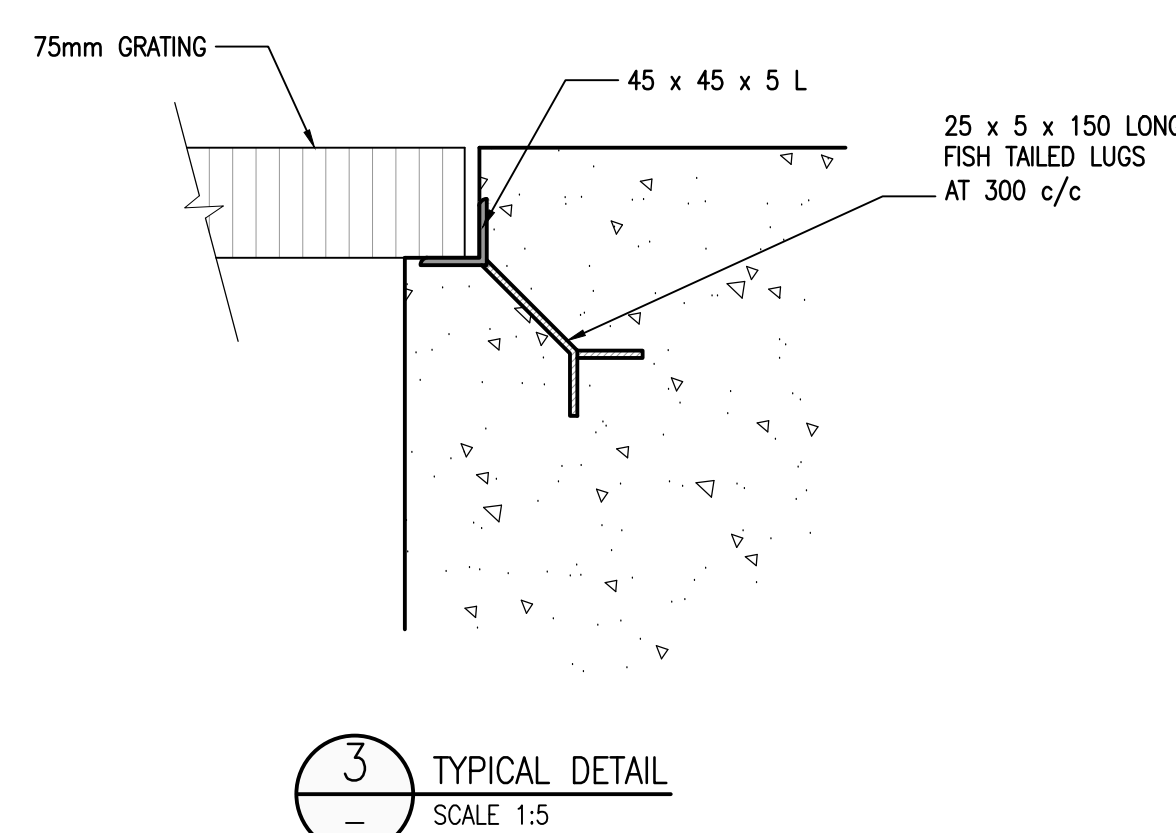
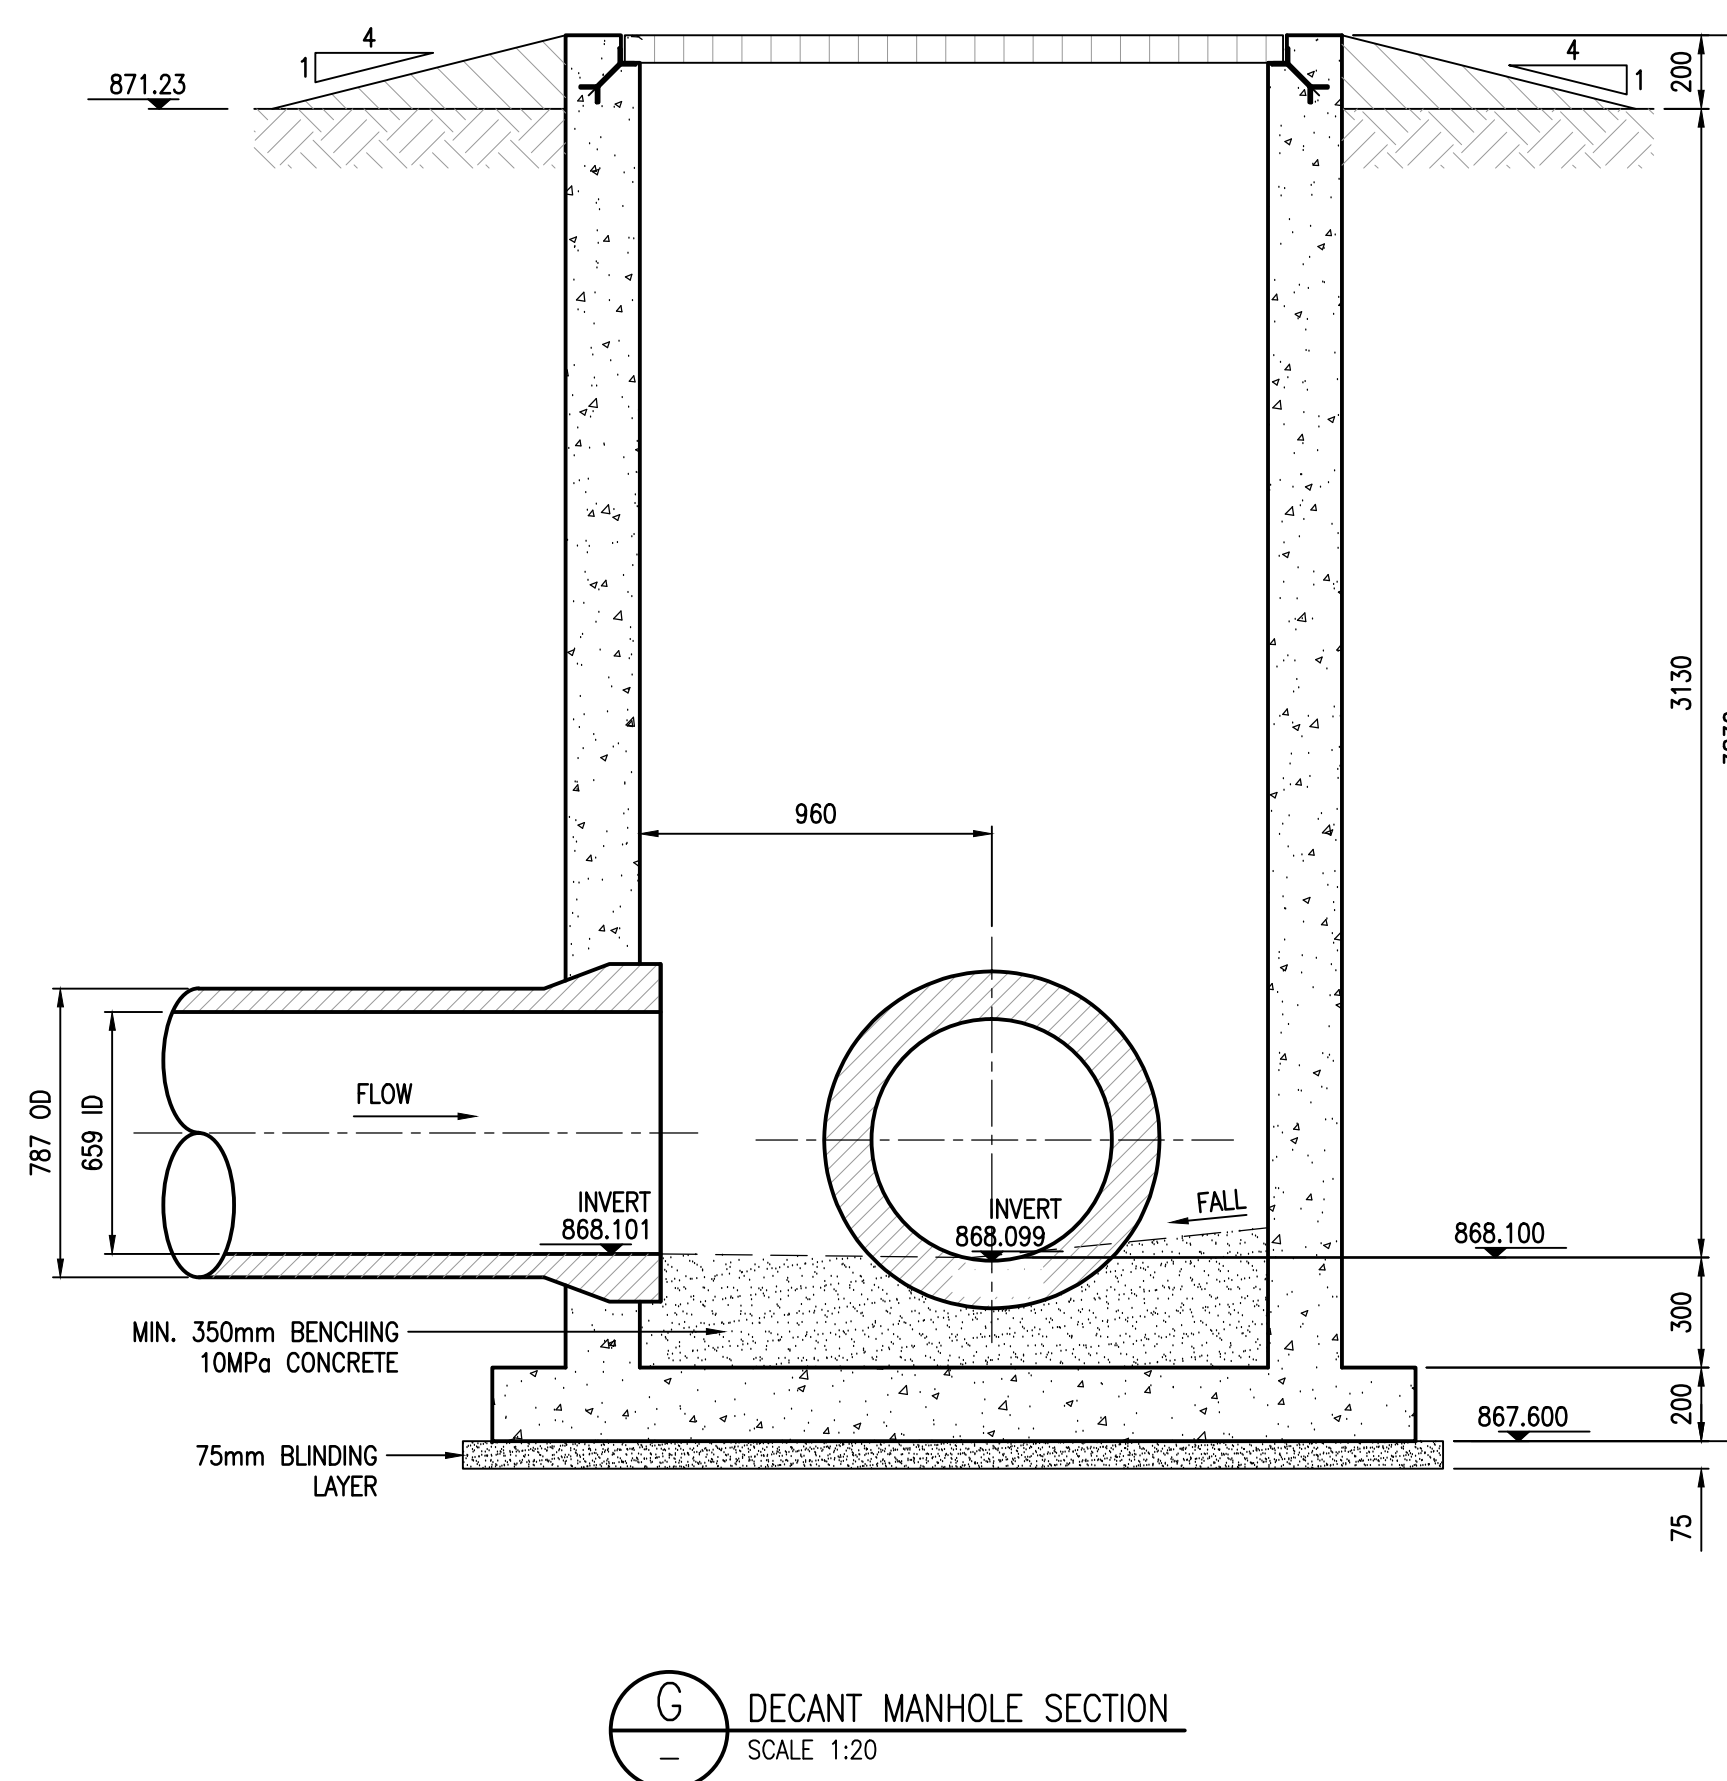
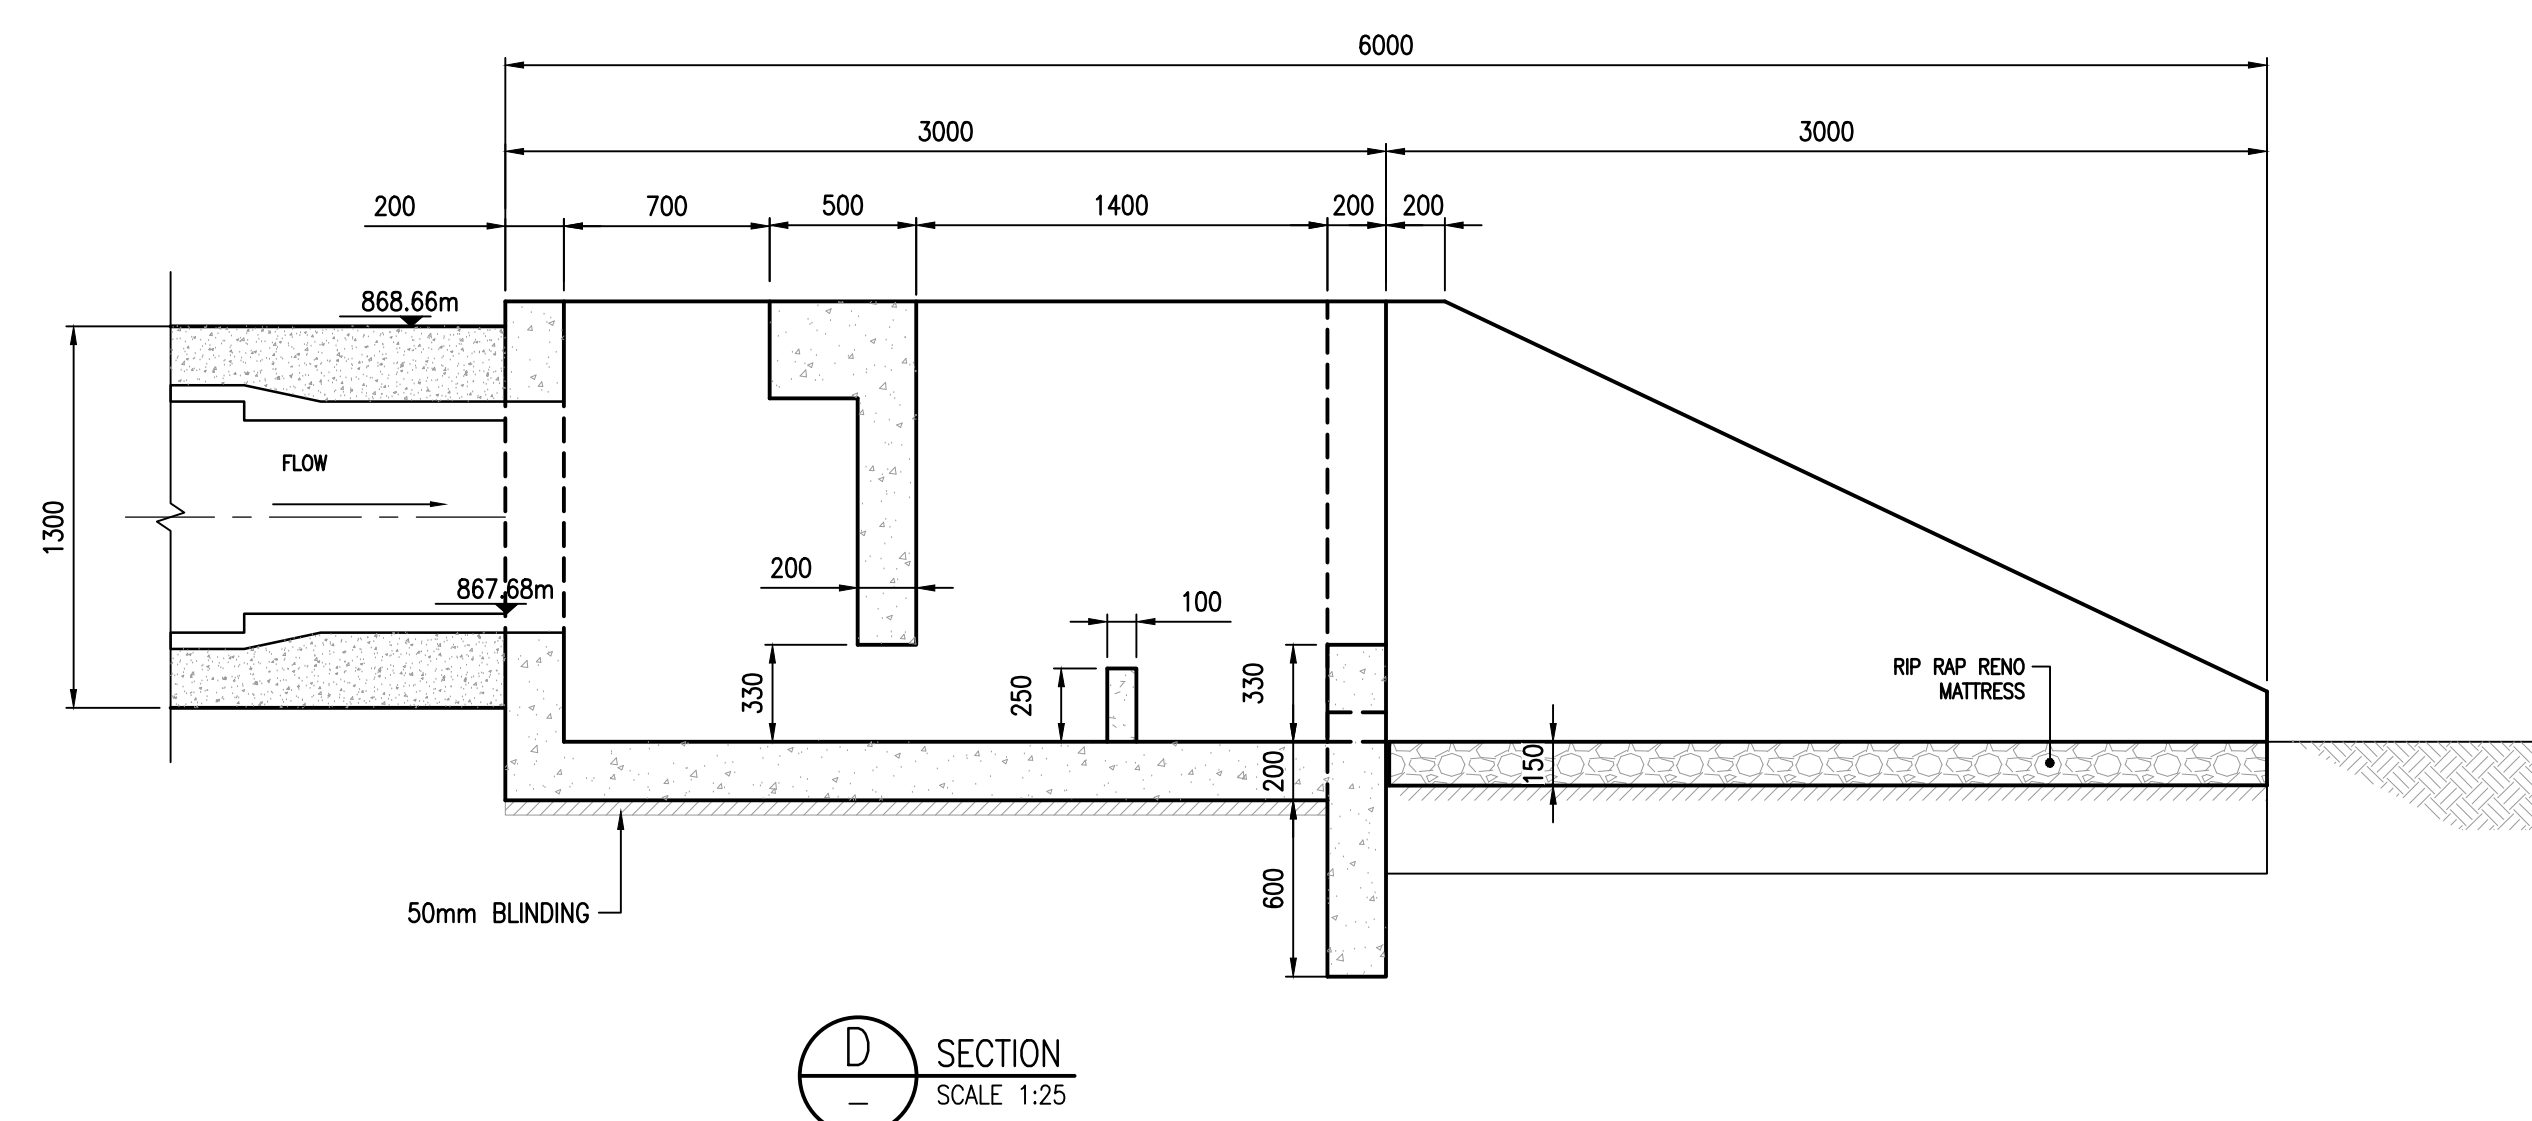


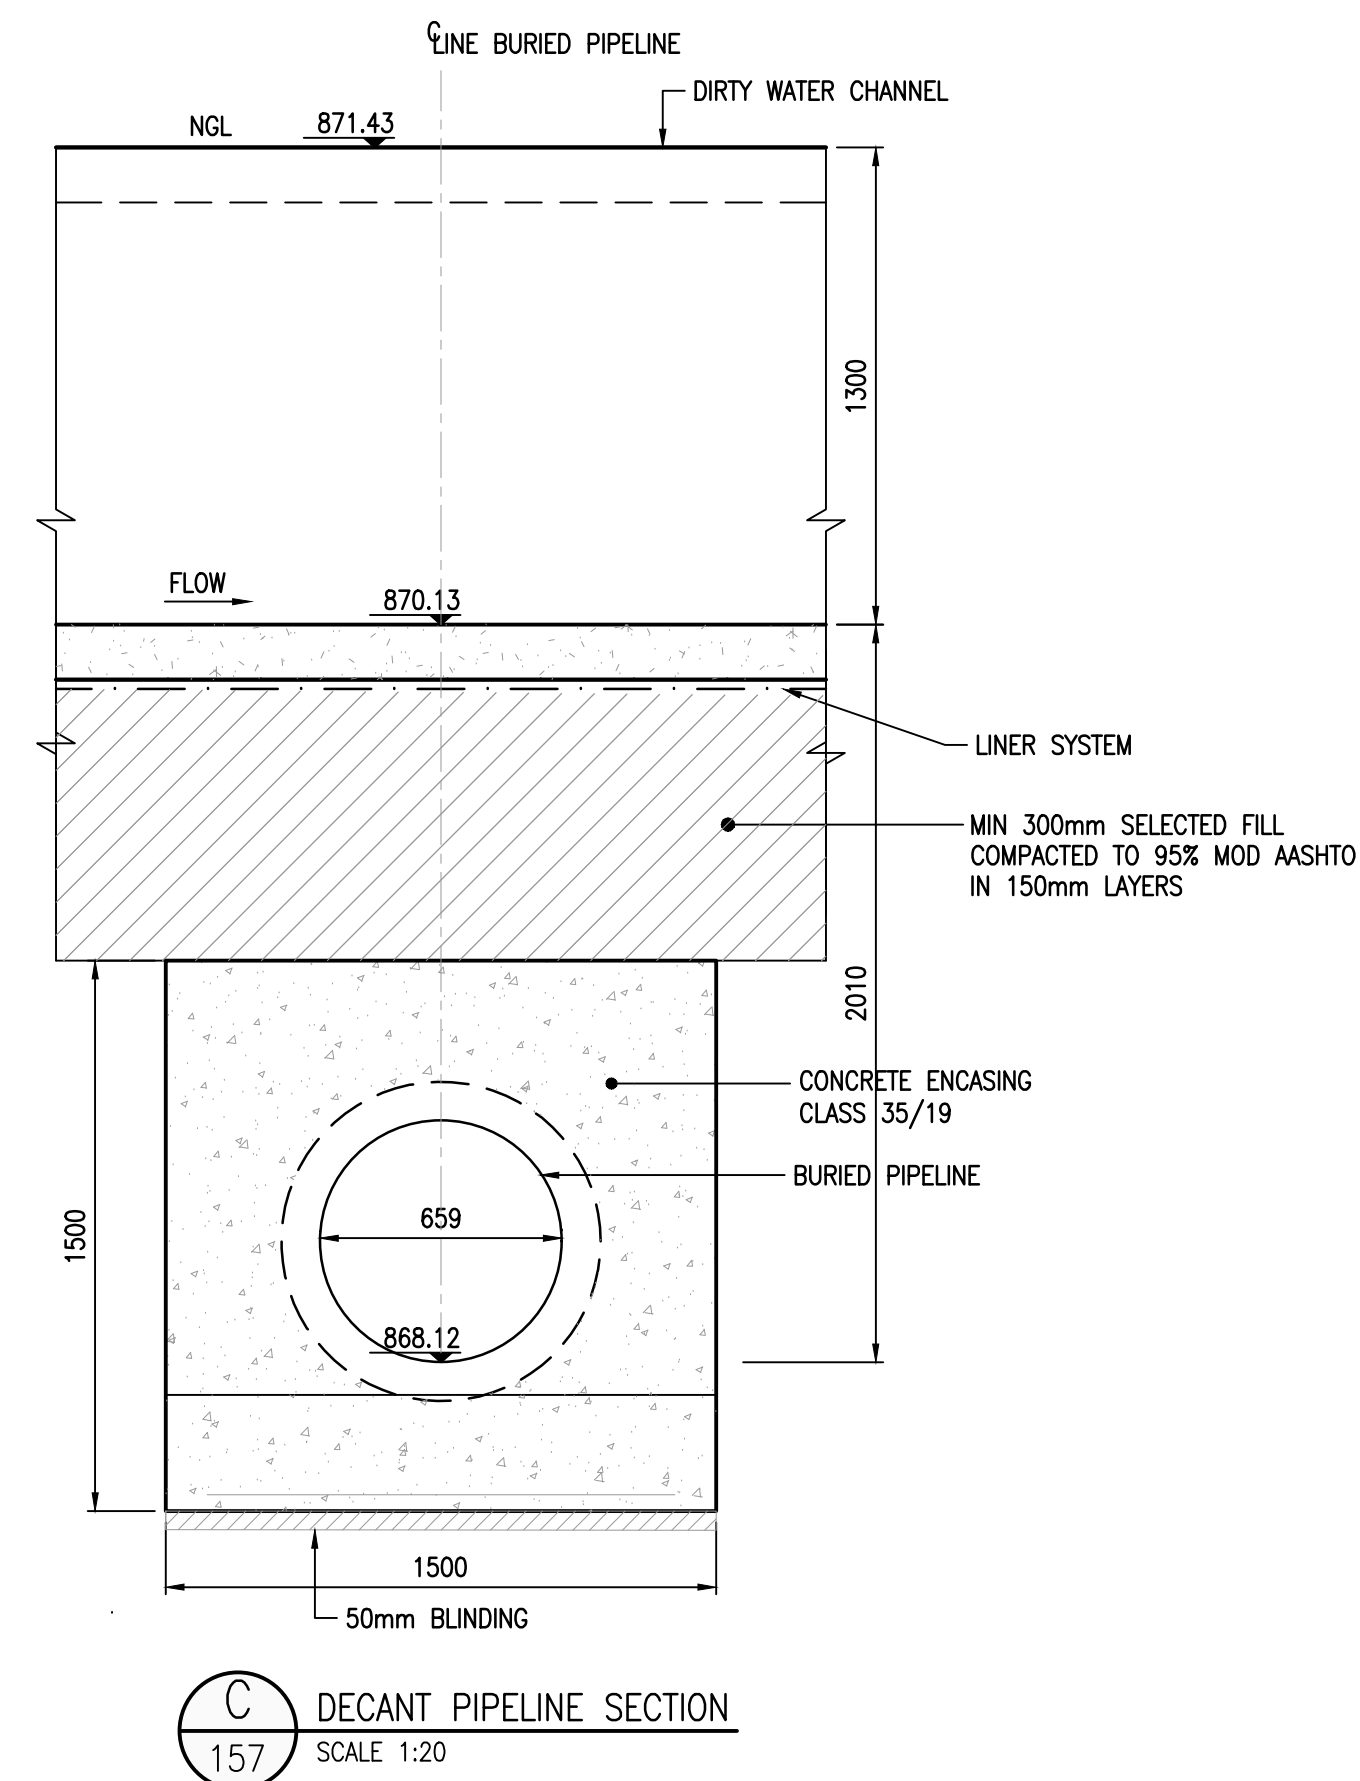

DISCLAIMER This drawing, was prepared by Knight Piesold Consulting (Pty) Ltd based on the best information available at the time of preparation. During construction site conditions, or site conditions, or site development, may possibly dictate that amendments or adaptations be made to certain details on the drawing. Strict compliance with the project specifications is also essential. Knight Piesold Consulting (Pty) Ltd will therefore not accept liability for any losses, damages or consequential losses, suffered by any party resulting from the use or implementation of the contents of this drawing, if executed or amended without further supervision by Knight Piesold Consulting (Pty) Ltd.									
23 09 2024 ISSUED FOR CONSTRUCTION									
D.O. / REV. / DATE		REVISION		MAY TUN JHON BY		JHON BY AUTH KES BY BY APP		REFERENCE DRAWINGS	
AUTHORISED FOR SIGN BY:		CLASSIFICATION		MATIMBA POWER STATION MATIMBA ASH DUMP PHASE 1 (4 YEARS LINED AREA) CLEAN WATER DECAANT PIPELINE SECTIONS AND DETAILS SHEET 2 OF 2					
CONFIGURATION BY:		PBS PATH							
APPROVED BY:		 Knight Piesold CONSULTING							
CHECKED BY:		T. MOKOMA 082 900 1000 PK. DOME 70632							
MK MPHULO				301-00825/01-159					
SCALE AS SHOWN		GRAPH HOLDINGS SDP LTD REG NO 2002/15027/30		0.58/61414					
				REV SH 20 REV 2					

DRAWING CLASSIFICATION: CONTROLLED DISCLOSURE SIZE A0L