



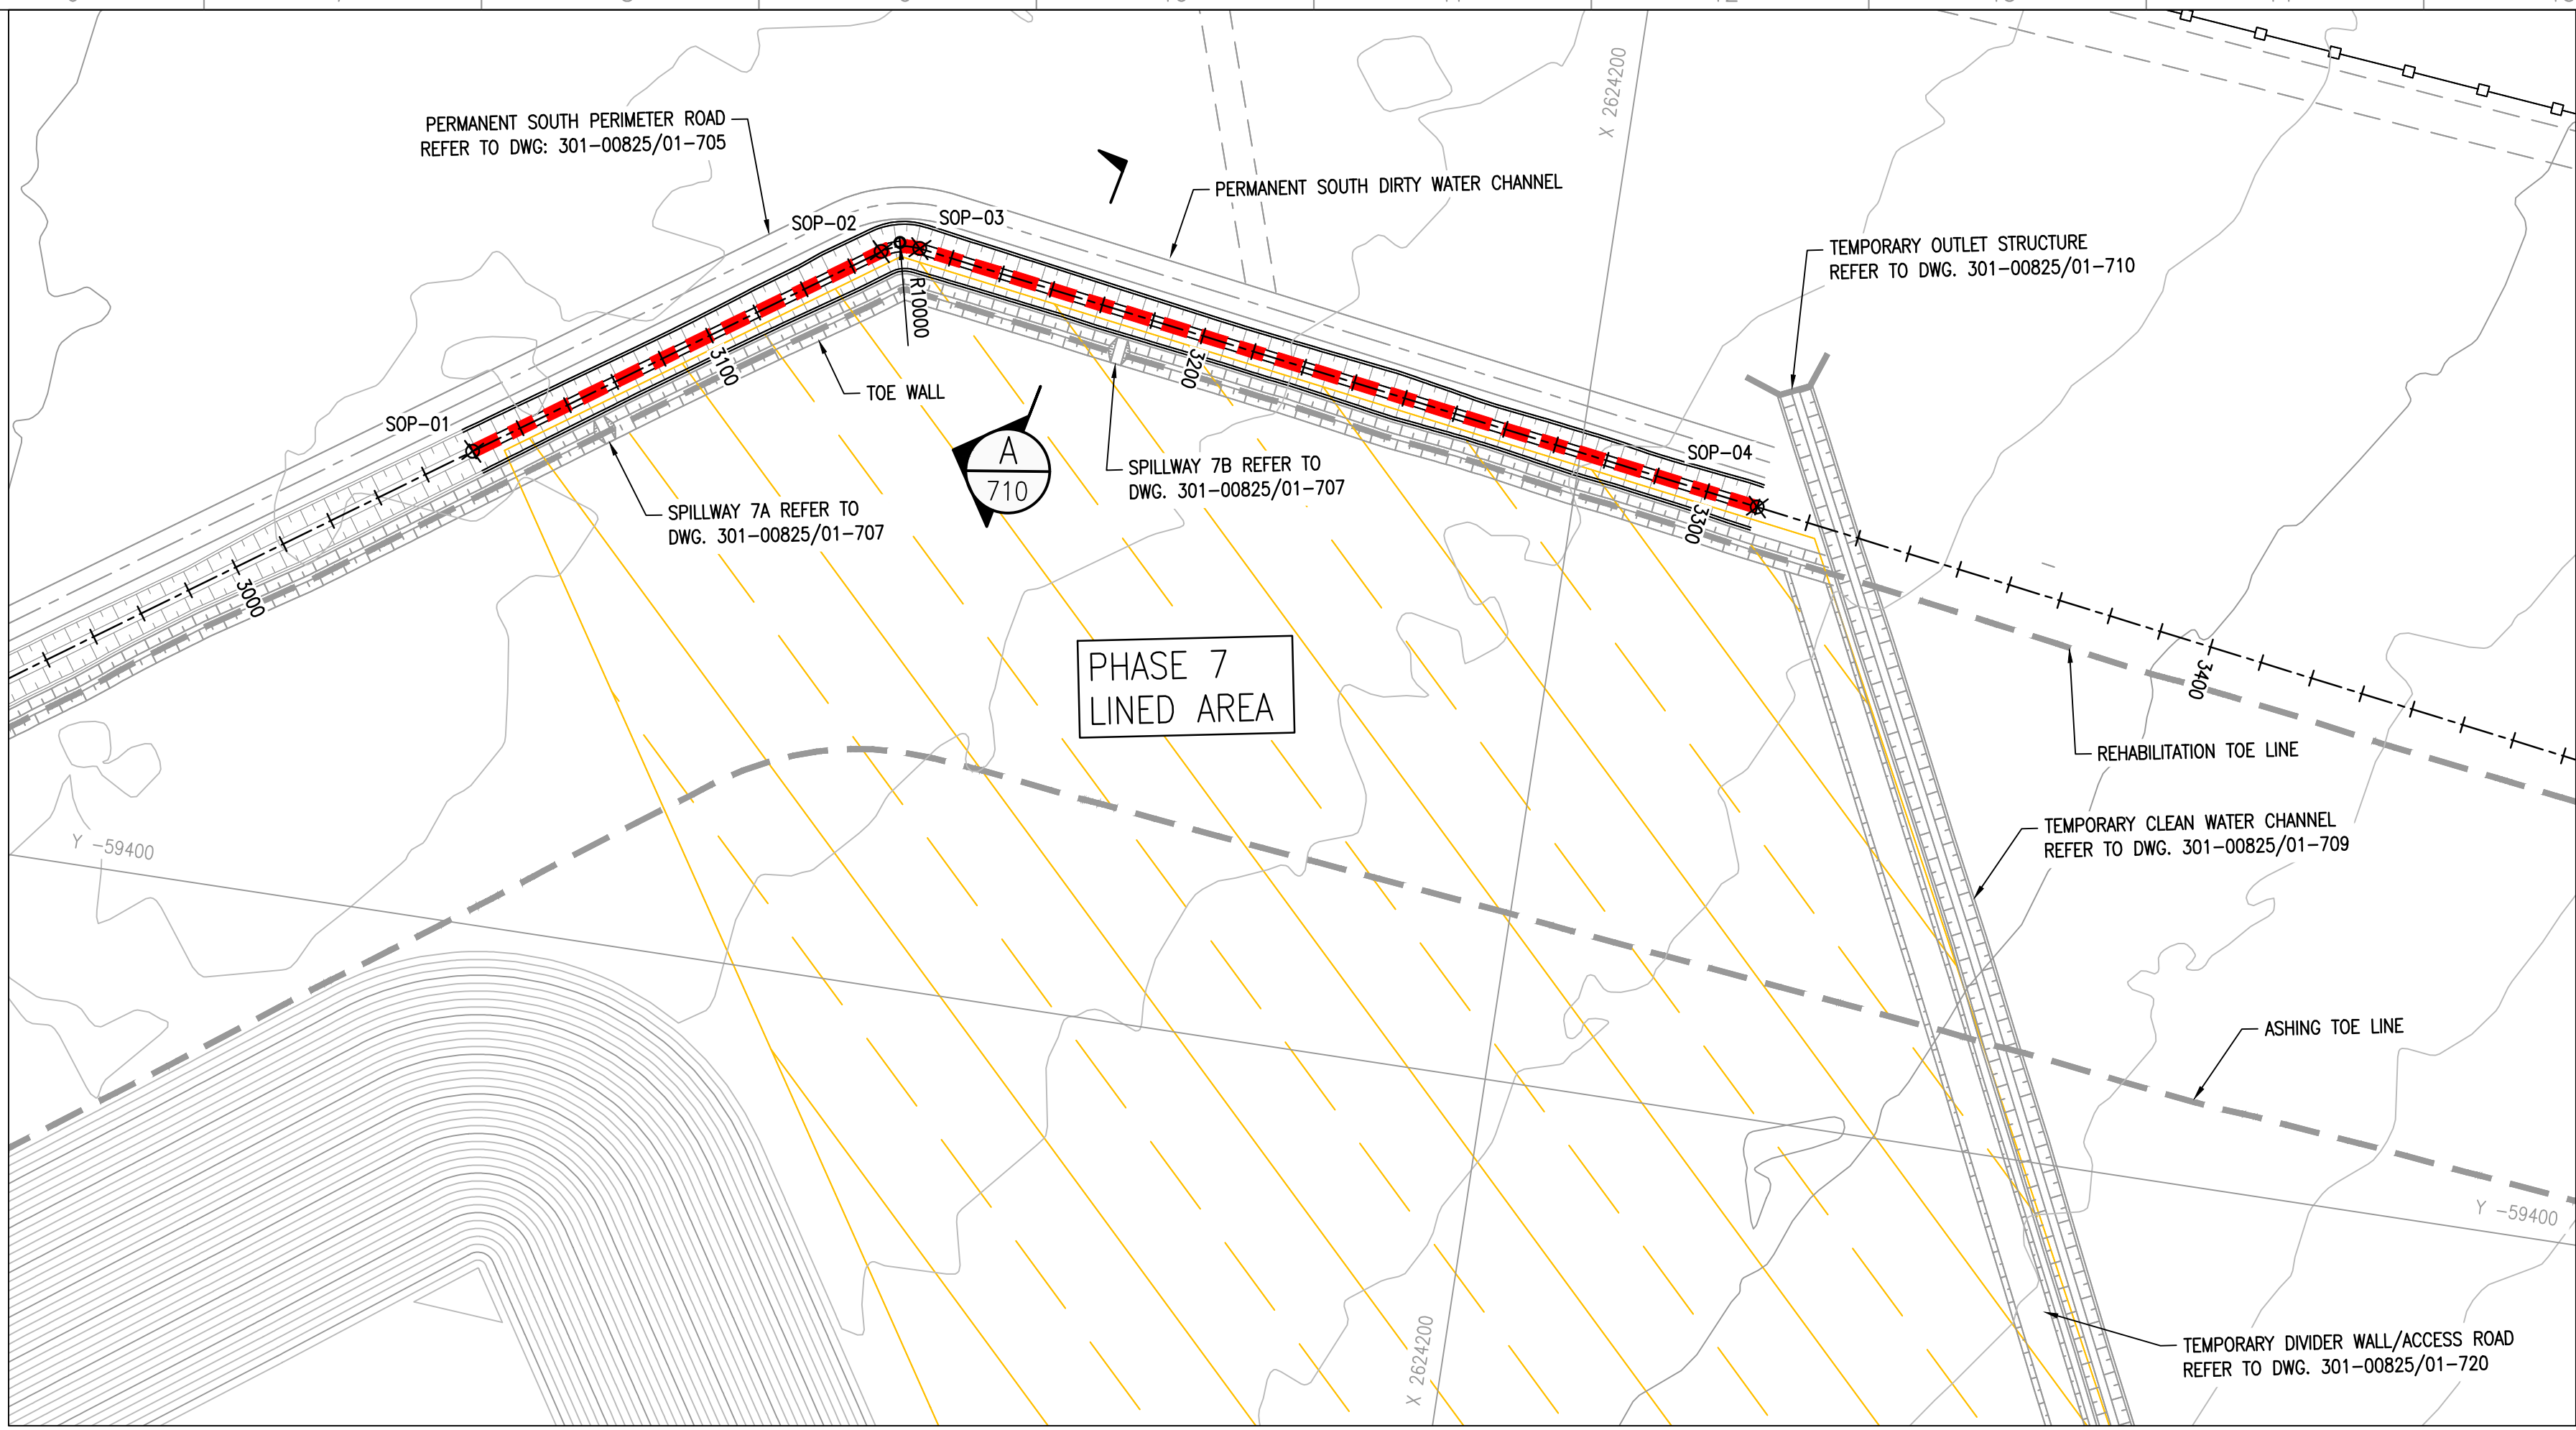


PERMANENT SOUTH DIRTY WATER CHANNEL LAYOUT PLAN
SCALE 1:2000

POINT	X	Y
SOP-01	2624407.766	-59311.230
SOP-02	2624336.847	-59262.134
SOP-03	2624329.678	-59260.466
SOP-04	2624165.294	-59285.019

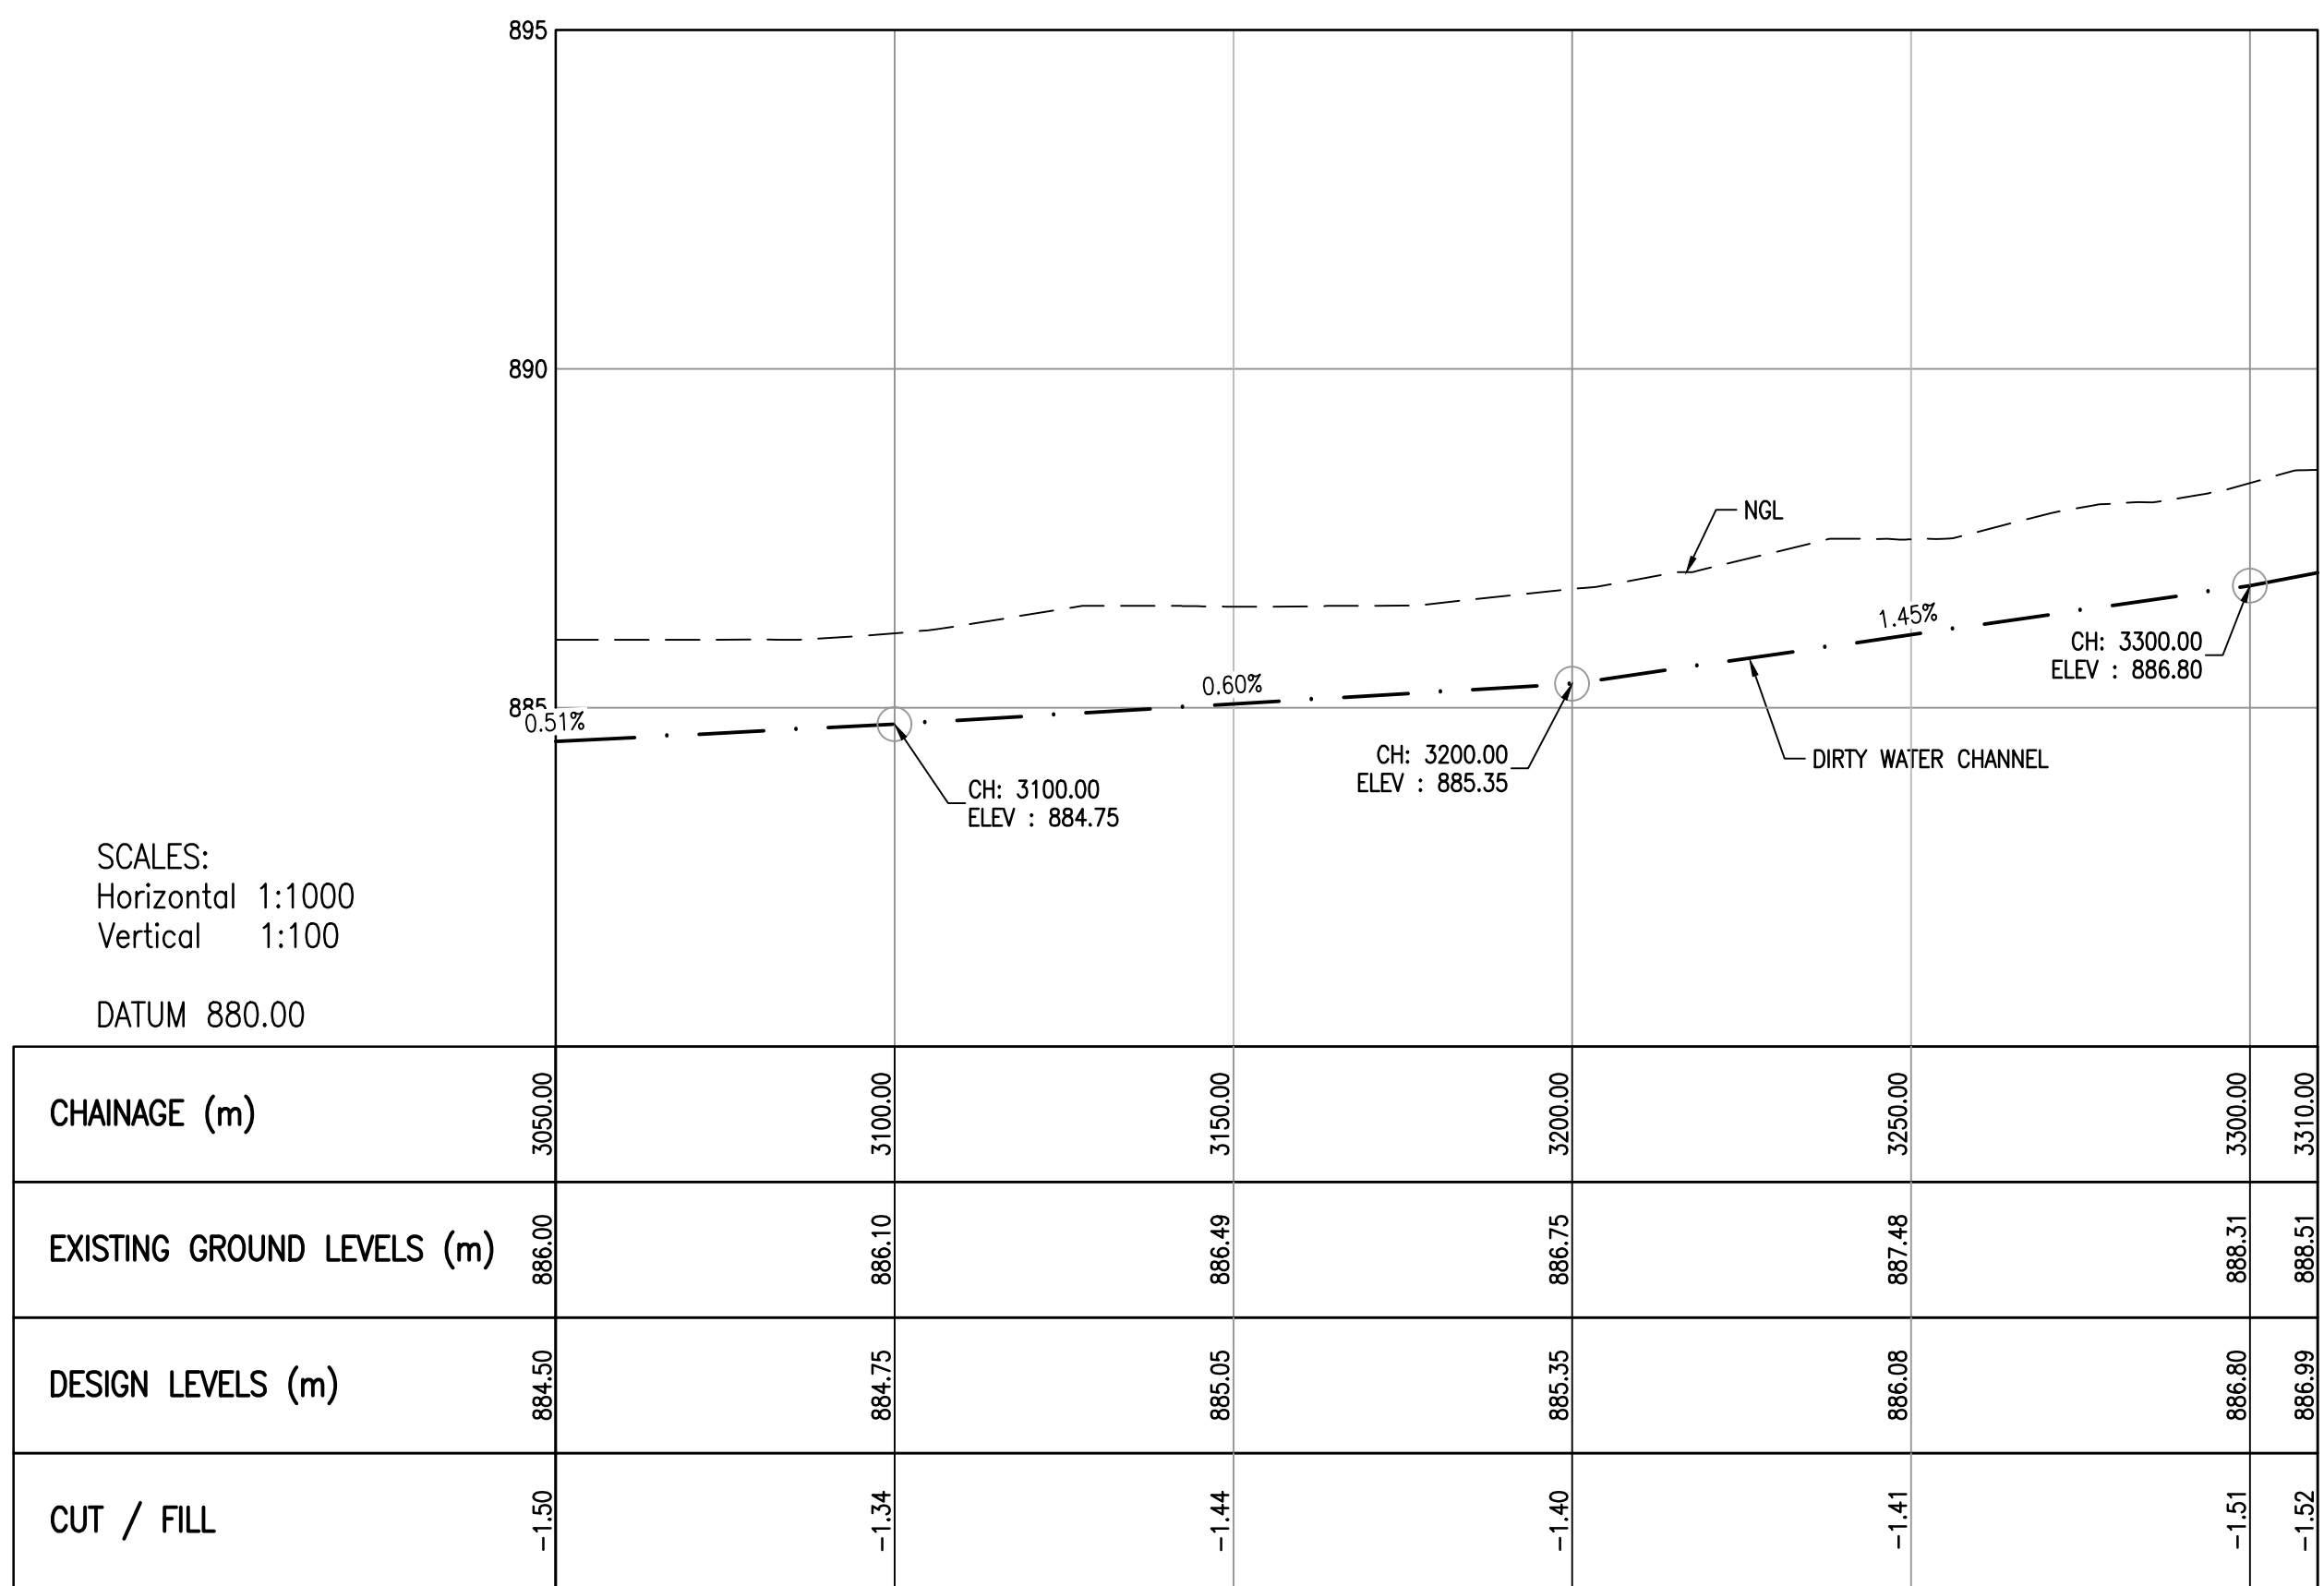

PERMANENT SOUTH DIRTY WATER CHANNEL LONGITUDINAL SECTION CH. 3050 TO CH. 3310
SCALE 1:1000

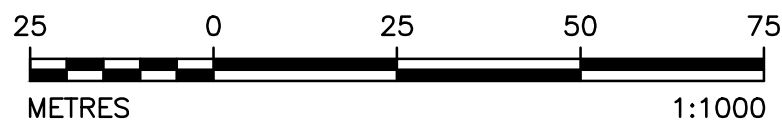

This drawing, was prepared by Knight Pööskel Consulting (Pty) Ltd based on the best information available at the time of preparation. During construction site conditions, or site conditions, or site development, may possibly dictate that amendments of adaptations be made to certain details on the drawing. Strict compliance with the project specifications is also essential. Knight Pööskel Consulting (Pty) Ltd will therefore not accept liability for any losses, damages or consequential losses, suffered by any party resulting from the use or implementation of the contents of this drawing, if executed or amended without fulltime supervision by Knight Pööskel Consulting (Pty) Ltd.

2	10/04/25	ISSUED FOR CONSTRUCTION	MMU	TN	JRW	APR	APR	KSS	REFERENCE DRAWINGS
REV	DATE	REVISION	REV	CHGO	BY	DATE	DATE	DATE	
APPROVED FOR EXOM BY:	CLASSIFICATION		MATIMBA POWER STATION						
	PBS PATH		MATIMBA ASH DUMP						
DESCRIPTION BY:			PHASE 7 (20 YEARS UNDED AREA)						
PRODUCED BY:			PERMANENT SUD DIRTY WATER CHANNEL						
R. WILLIAMSON			LAYOUT PLAN AND SECTIONS						
CHECKED BY:									
MOKOMA									
SCALE BY:	SOUTH AFRICAN NATIONAL STANDARDS								
DATE	SOUTH AFRICAN NATIONAL STANDARDS								
AS SHOWN	REV NO 001/0502/3								
	0.58/61420								
			REV 2						
			REV 2						

FOR CONSTRUCTION