
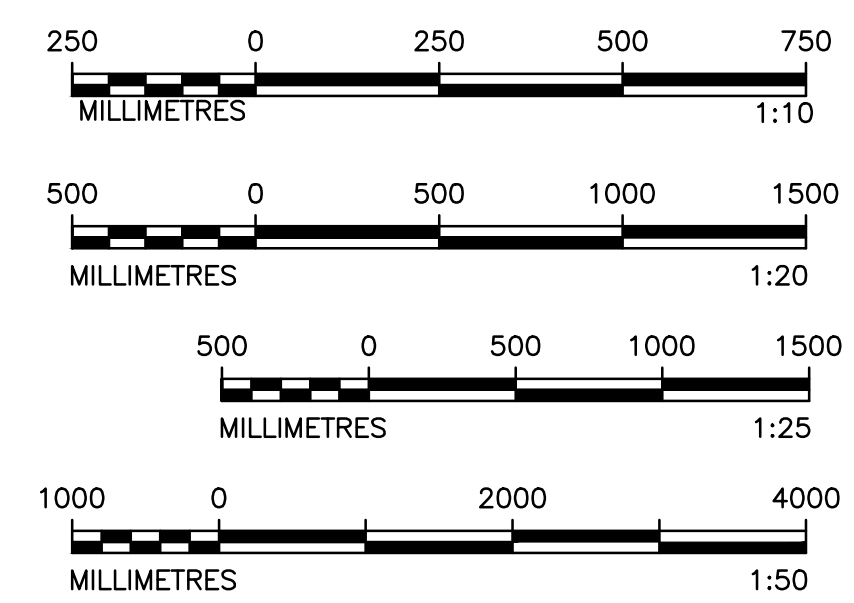
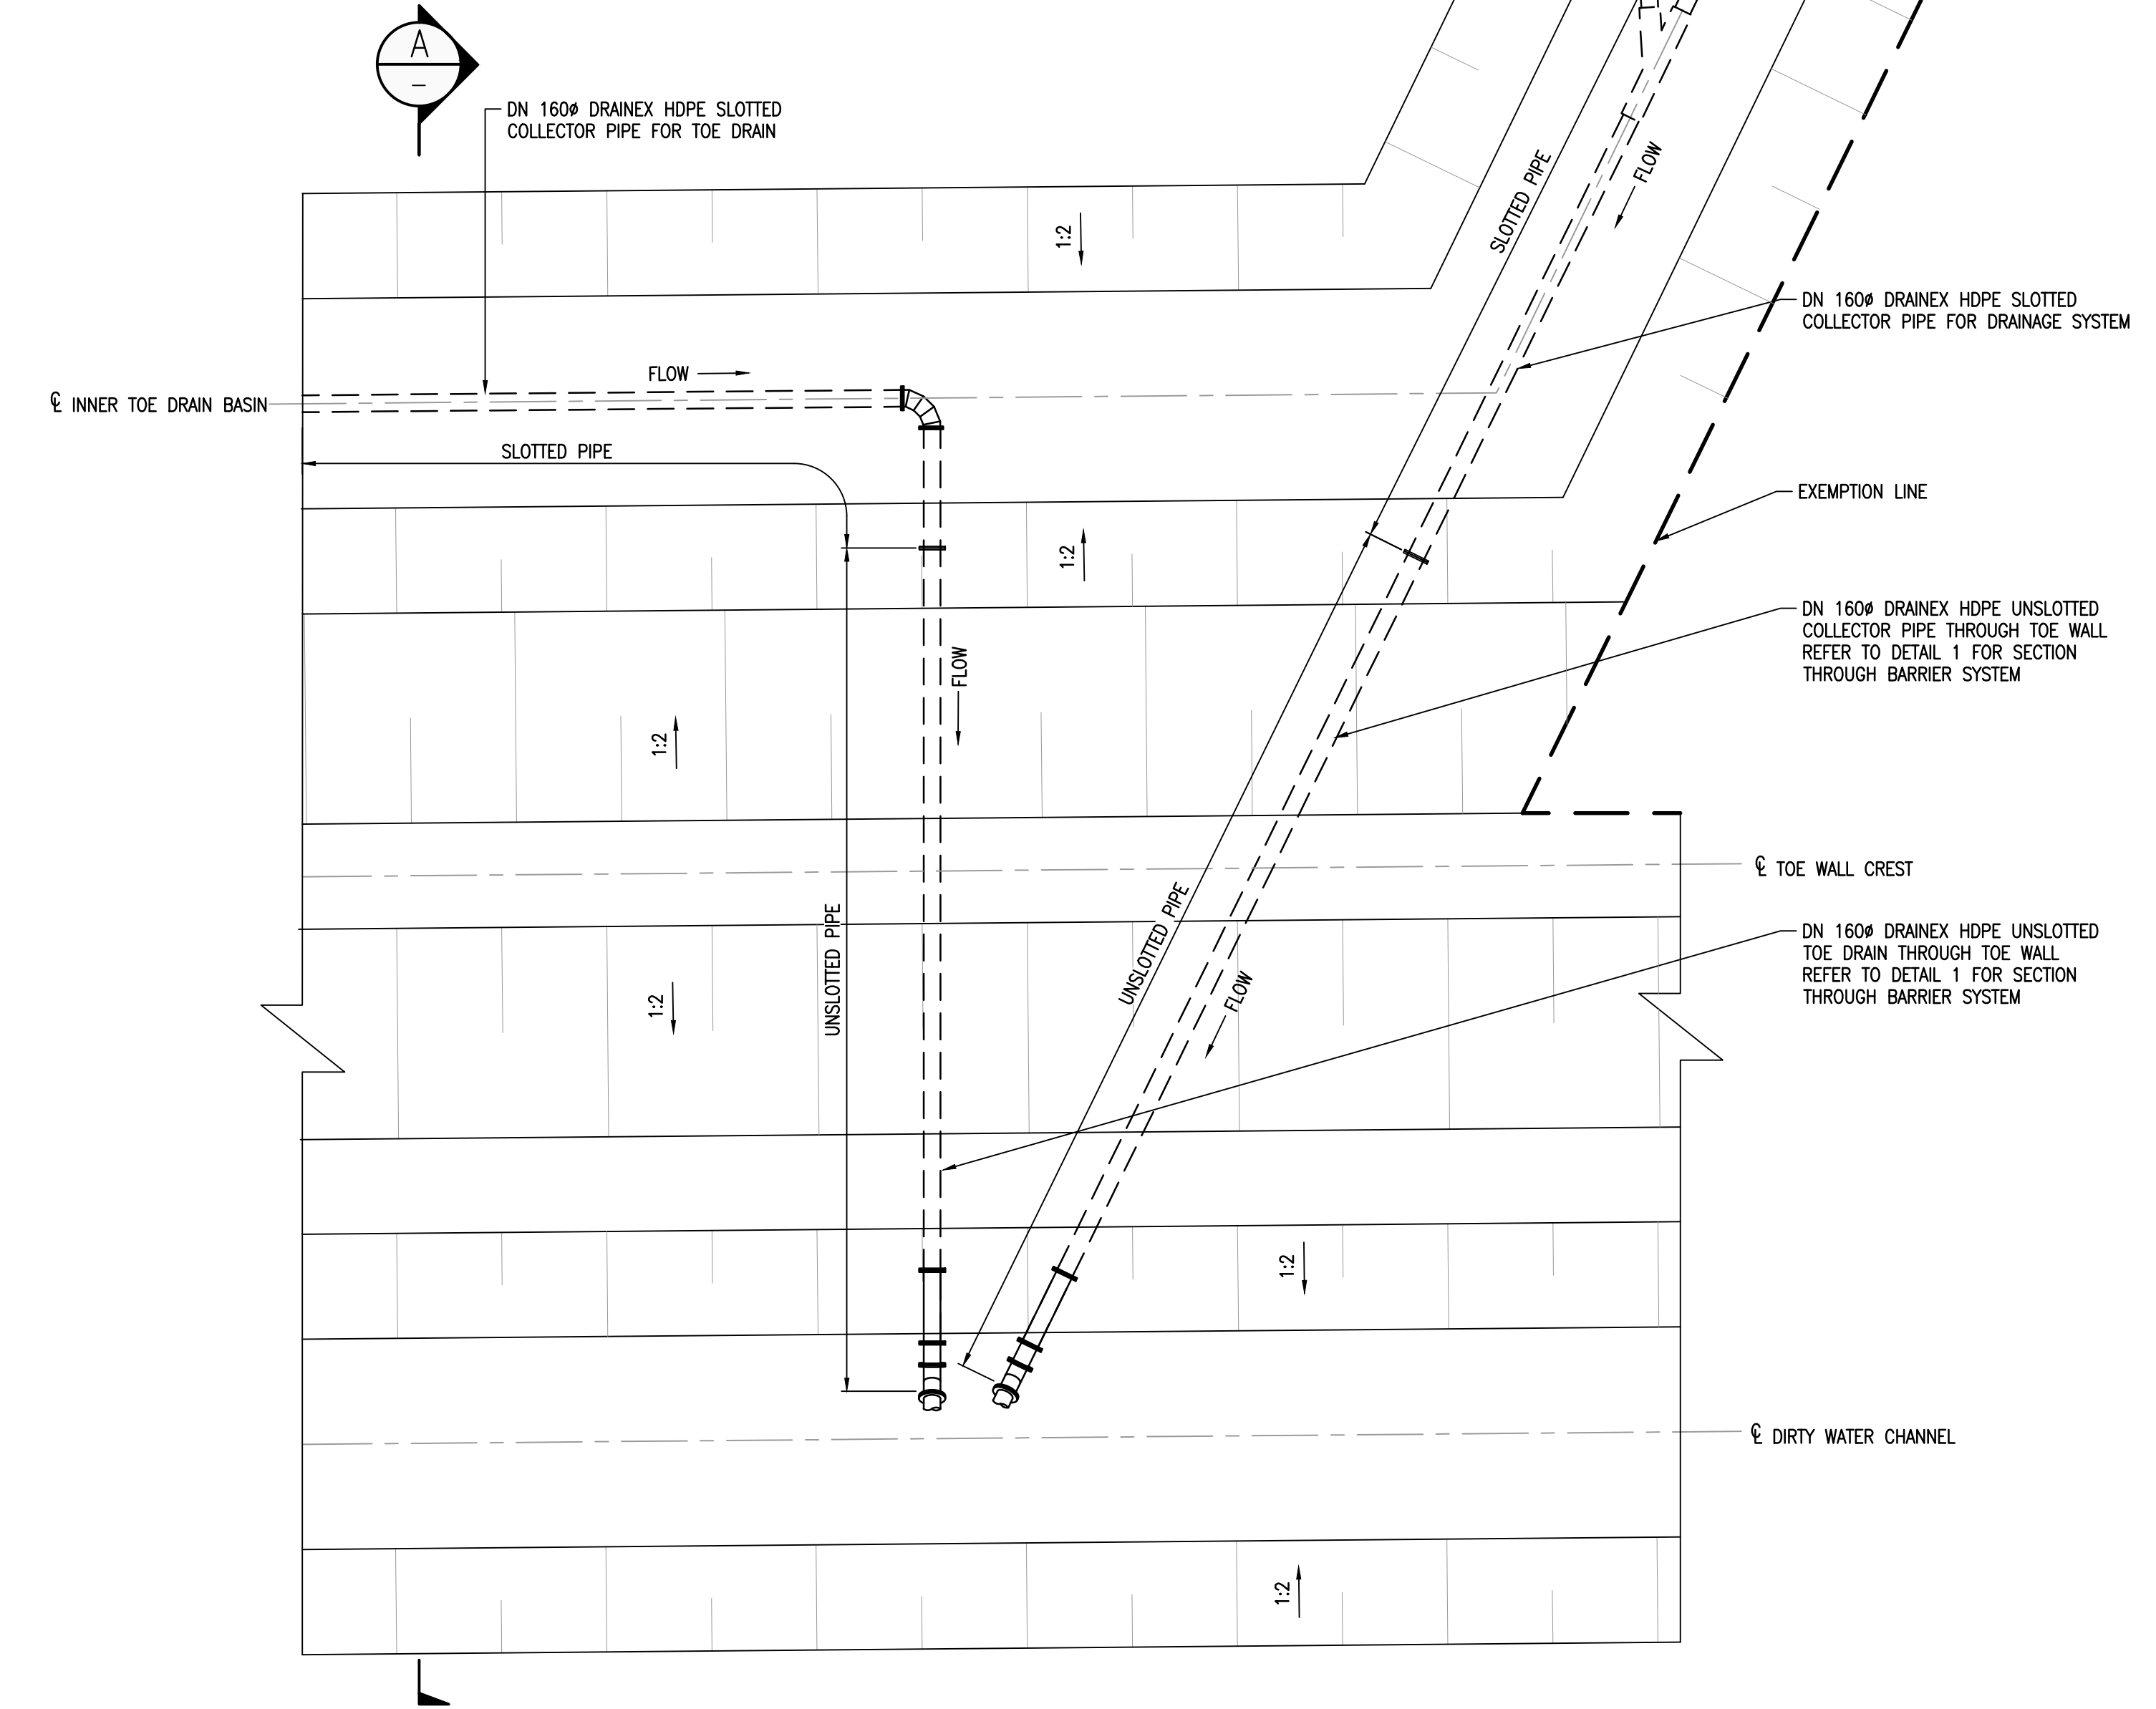
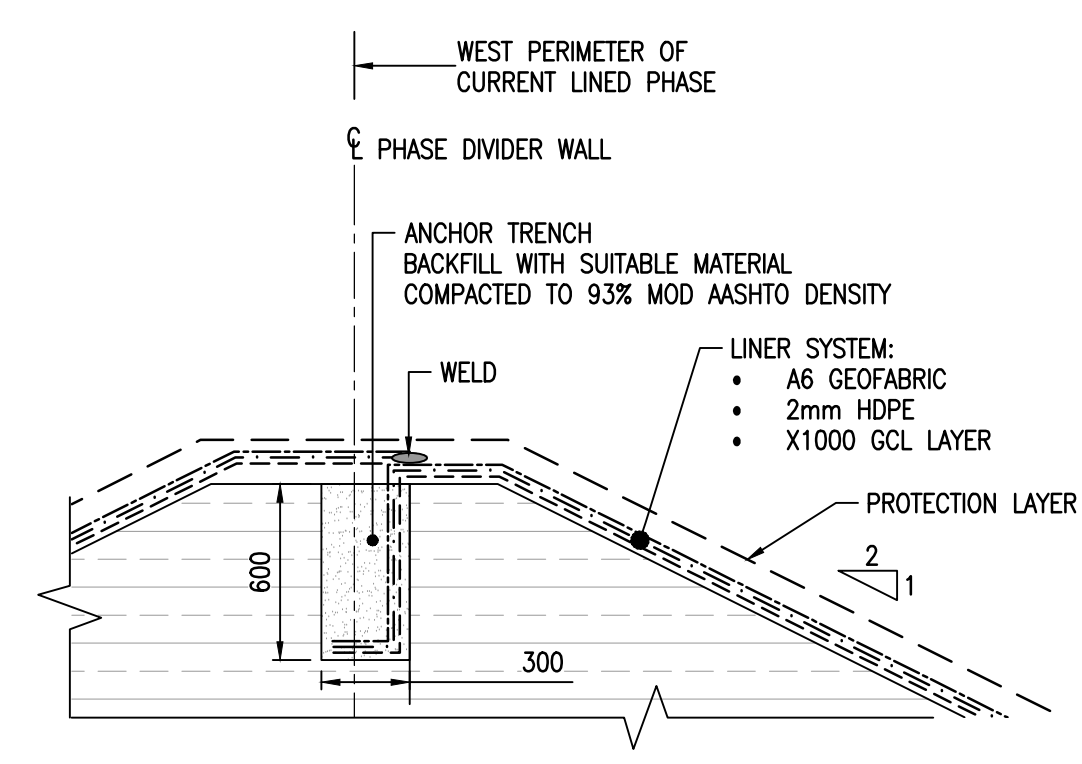
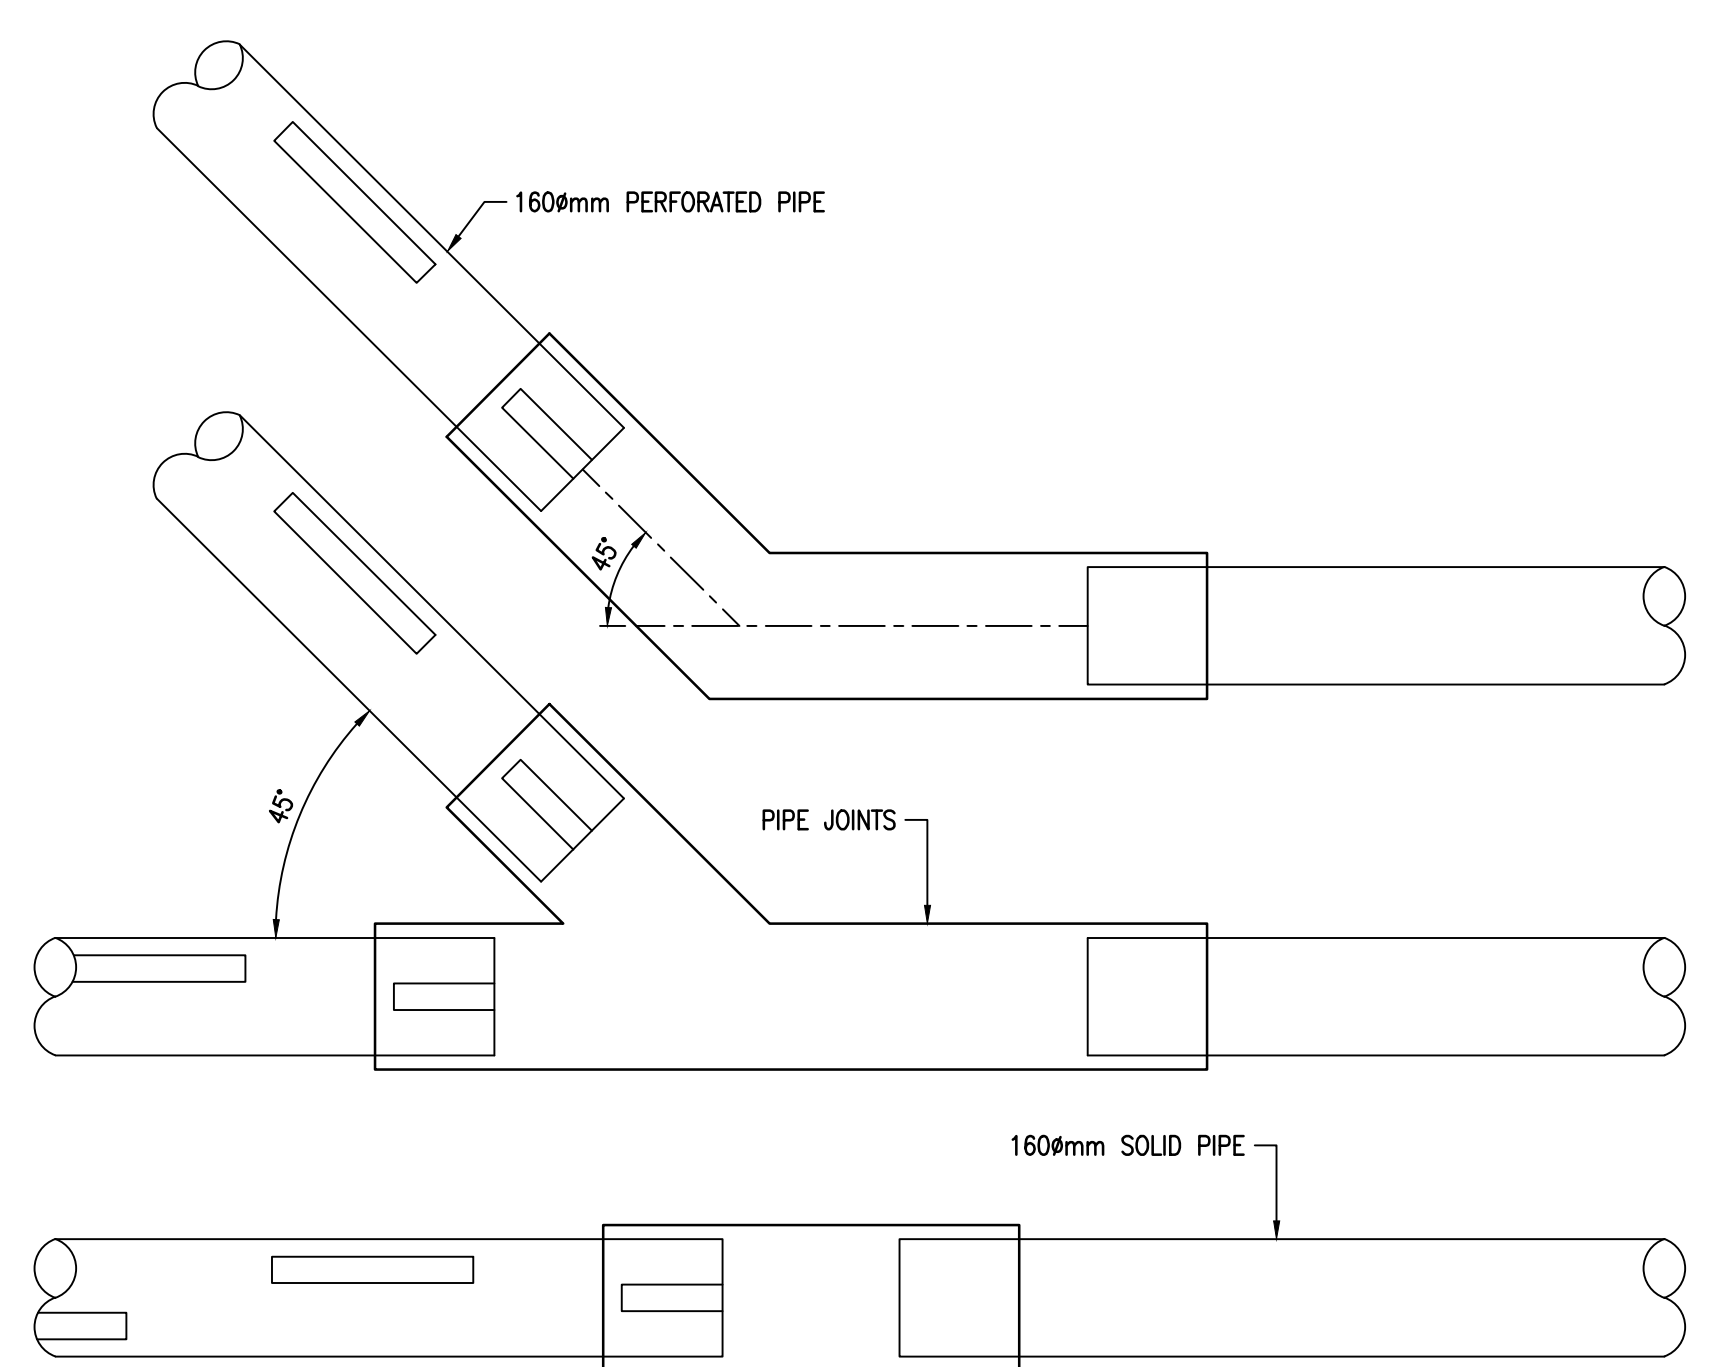
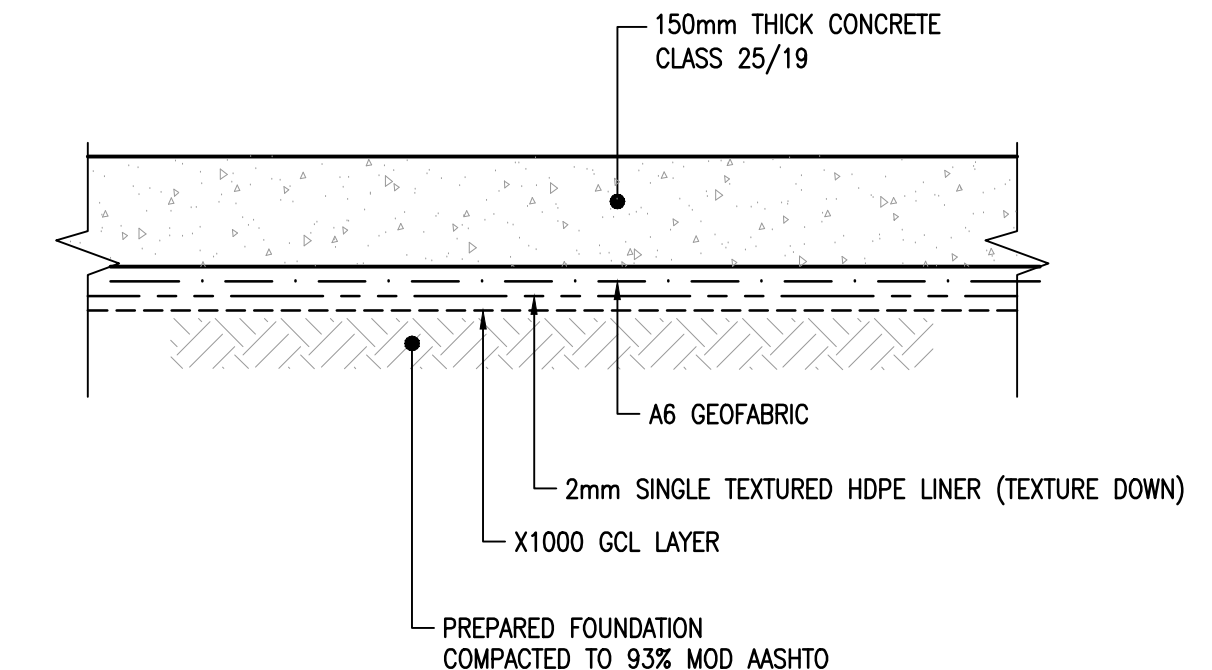
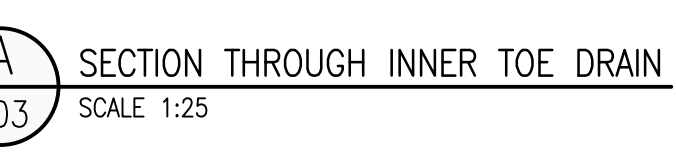


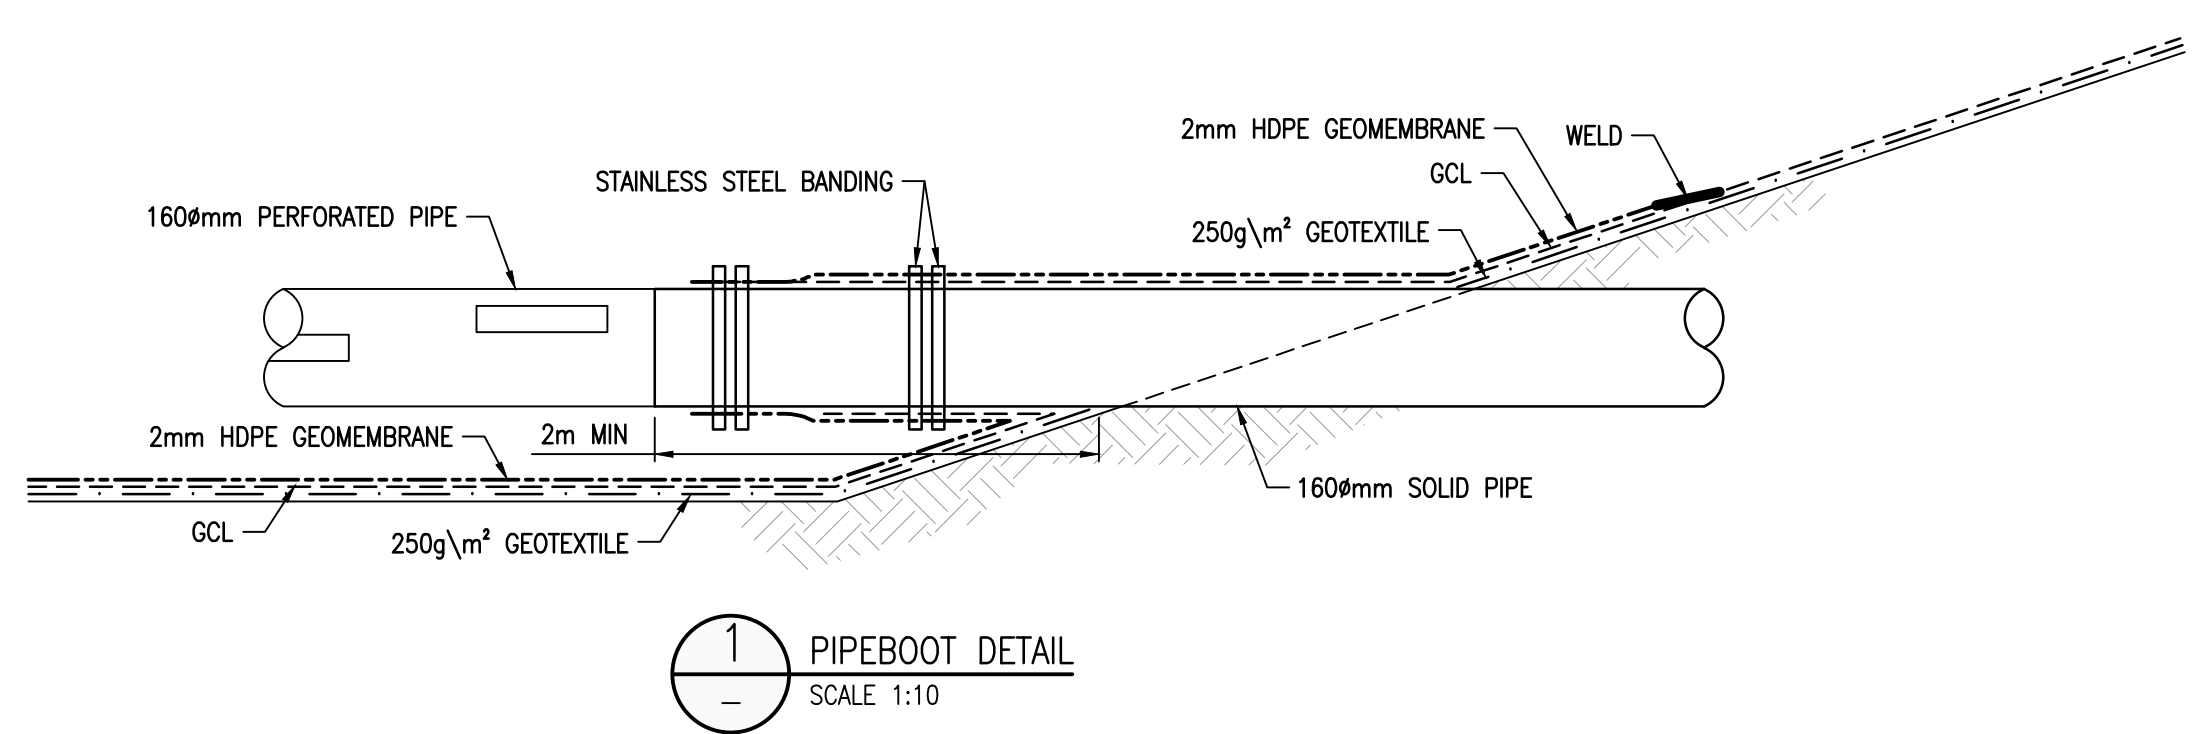

DISCLAIMER					
This drawing, was prepared by Knight Piesold Consulting (Pty) Ltd based on the best information available at the time of preparation. During construction site conditions, or site conditions, or site development, may possibly dictate that amendments or adaptations be made to certain details on this drawing. Strict compliance with the project specifications is also essential. Knight Piesold Consulting (Pty) Ltd will therefore not accept liability for any losses, damages or consequential losses, suffered by any party resulting from the use or implementation of the contents of this drawing, if executed or amended without further supervision by Knight Piesold Consulting (Pty) Ltd.					
DRAWN BY D.O. REY-DAZ	CHECKED BY REVISION	DATE 2018/04/20	ISSUED BY MKM TM JRW	PROJECT NO. REV 001 OF 001	SHEET NO. KSS 001 OF 001
AUTHORISED FOR DESIGN BY CLASSIFICATION			REFERENCE DRAWINGS		
DRAWING TITLE MATIMBA POWER STATION MATIMBA ASH DUMP PHASE 5 (20 YEARS LINED AREA) UNDERDRAINAGE LINER SYSTEM SECTIONS AND DETAILS					
APPROVED BY: J.R. WILLIAMSON			DESIGNED BY  Knight Piesold Consulting PO BOX 1000 PRETORIA 0001 SOUTH AFRICA TEL: +27 (0)11 462 1000 FAX: +27 (0)11 462 1001		
CHECKED BY: T. MOKOMA			PROJECT NO. 301-00825/01-504		
CREATED BY MR. MPHOLLO			SHEET NO. SH1 5 OF 2		
SCALE AS SHOWN			Eskom HOLDINGS SOC LTD 20 SOUTH GERRARD RD JOHANNESBURG 2001		
DRAWING CLASSIFICATION: CONTROLLED DISCLOSURE					

FOR CONSTRUCTION