
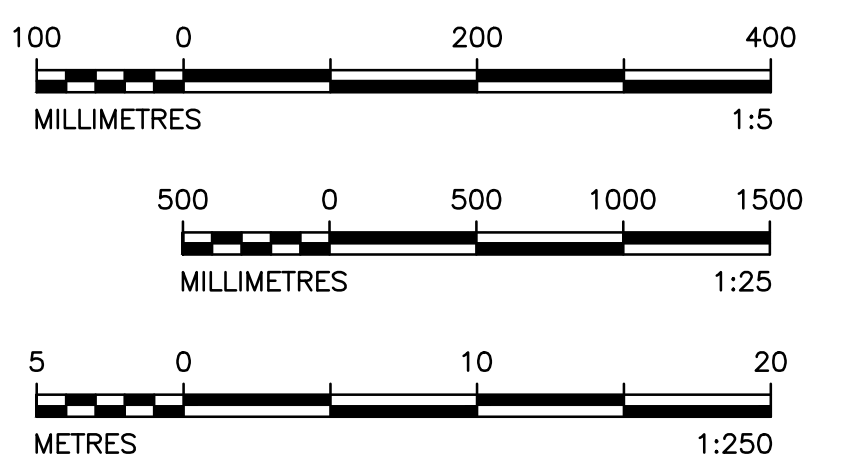
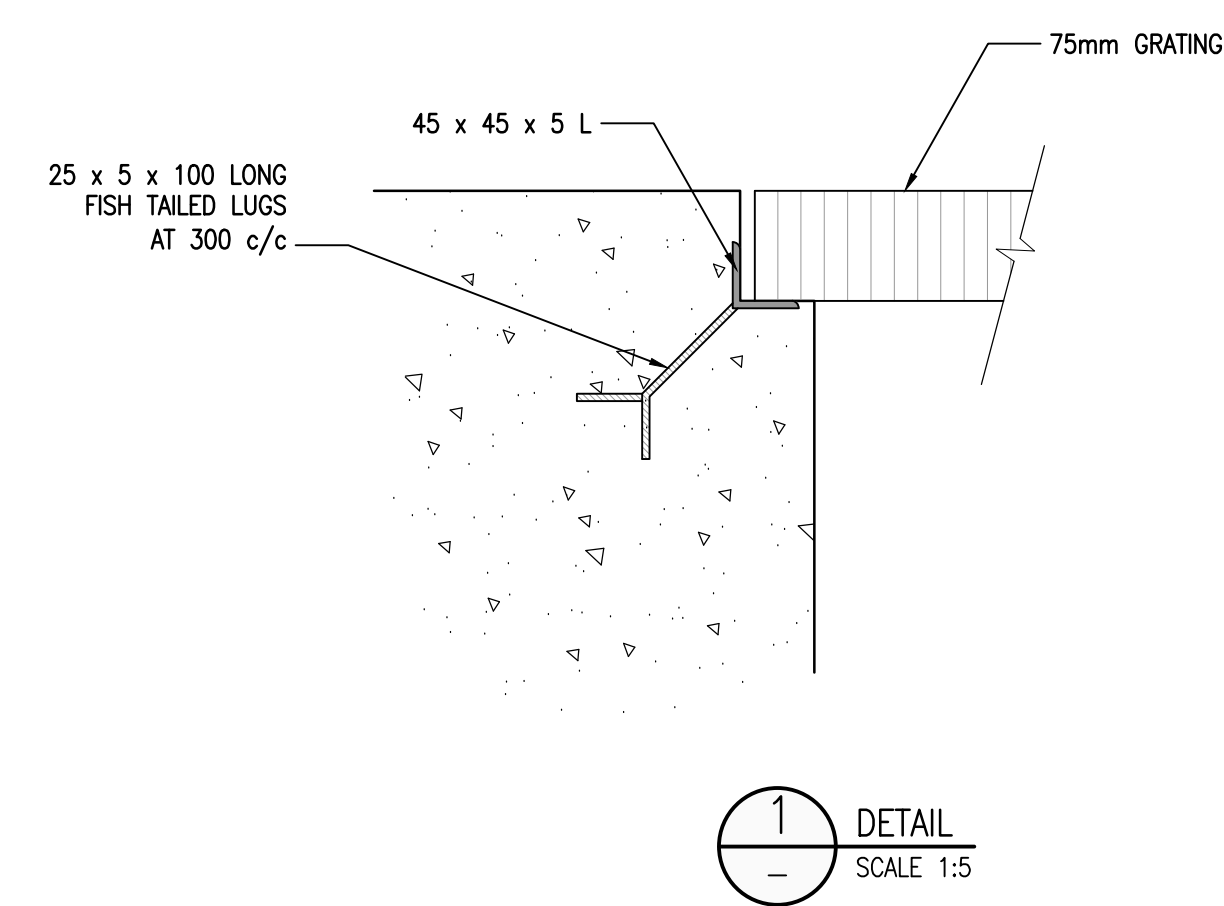
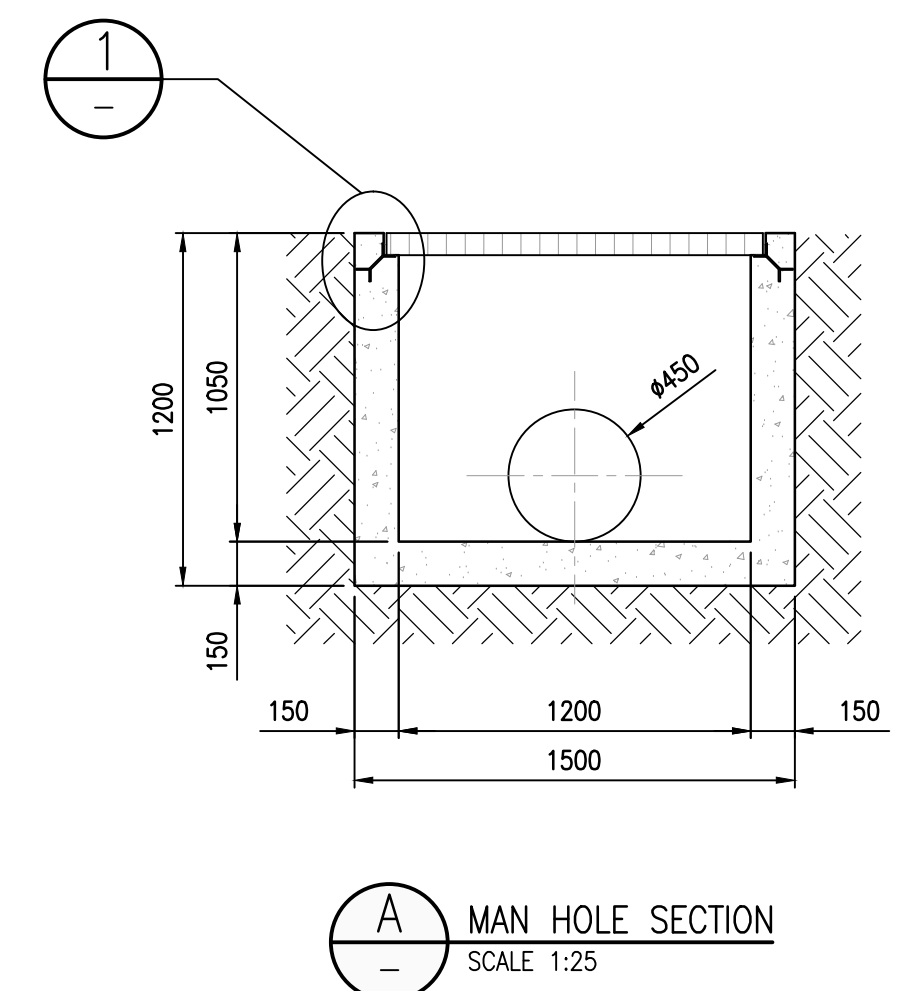
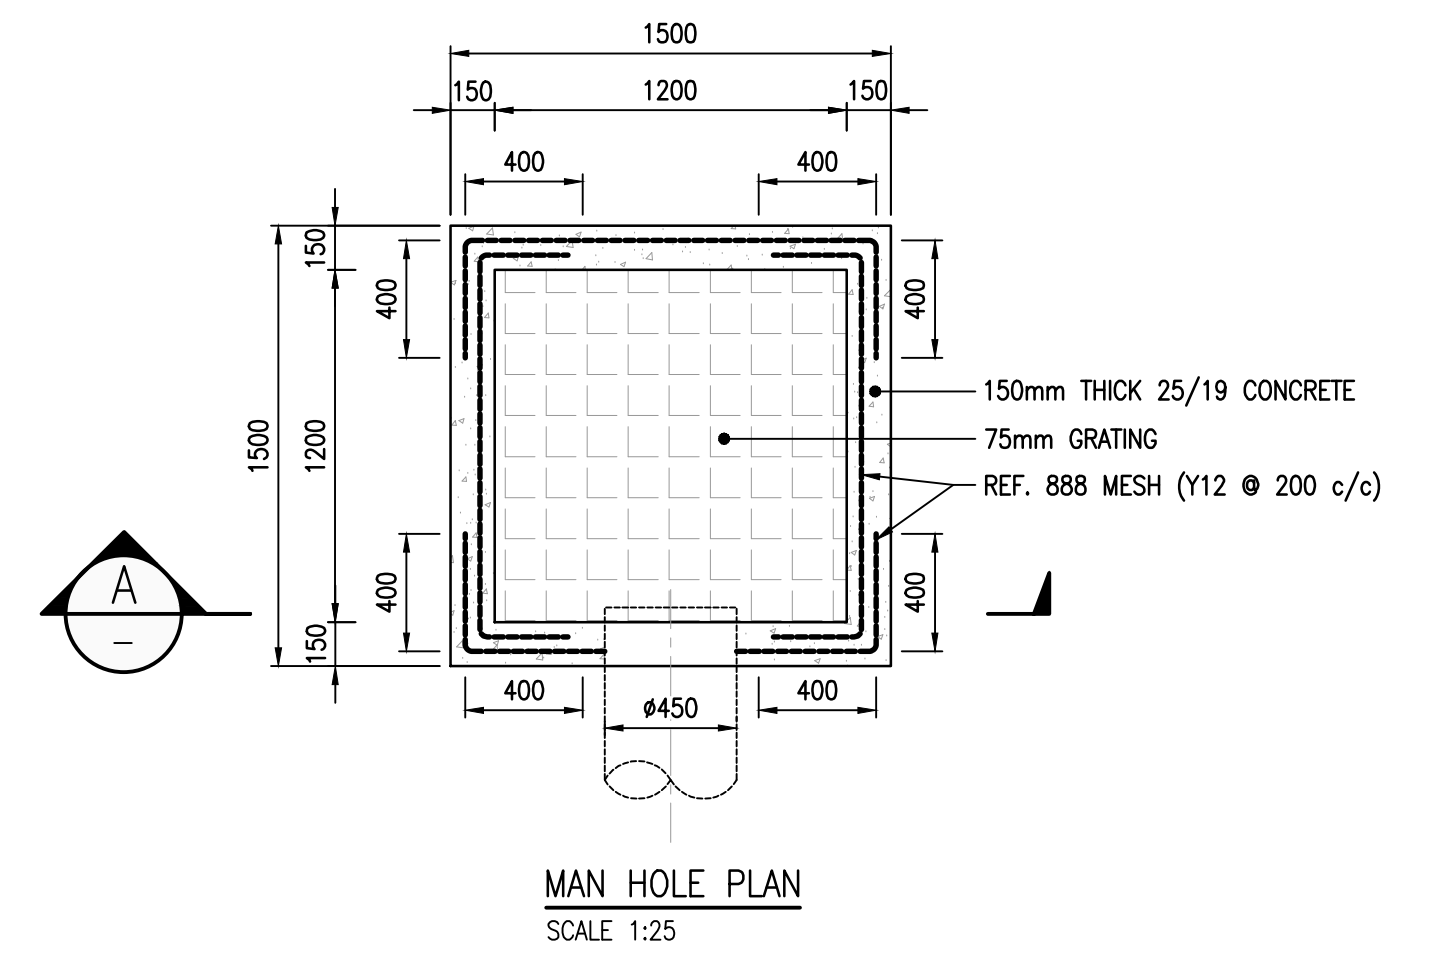
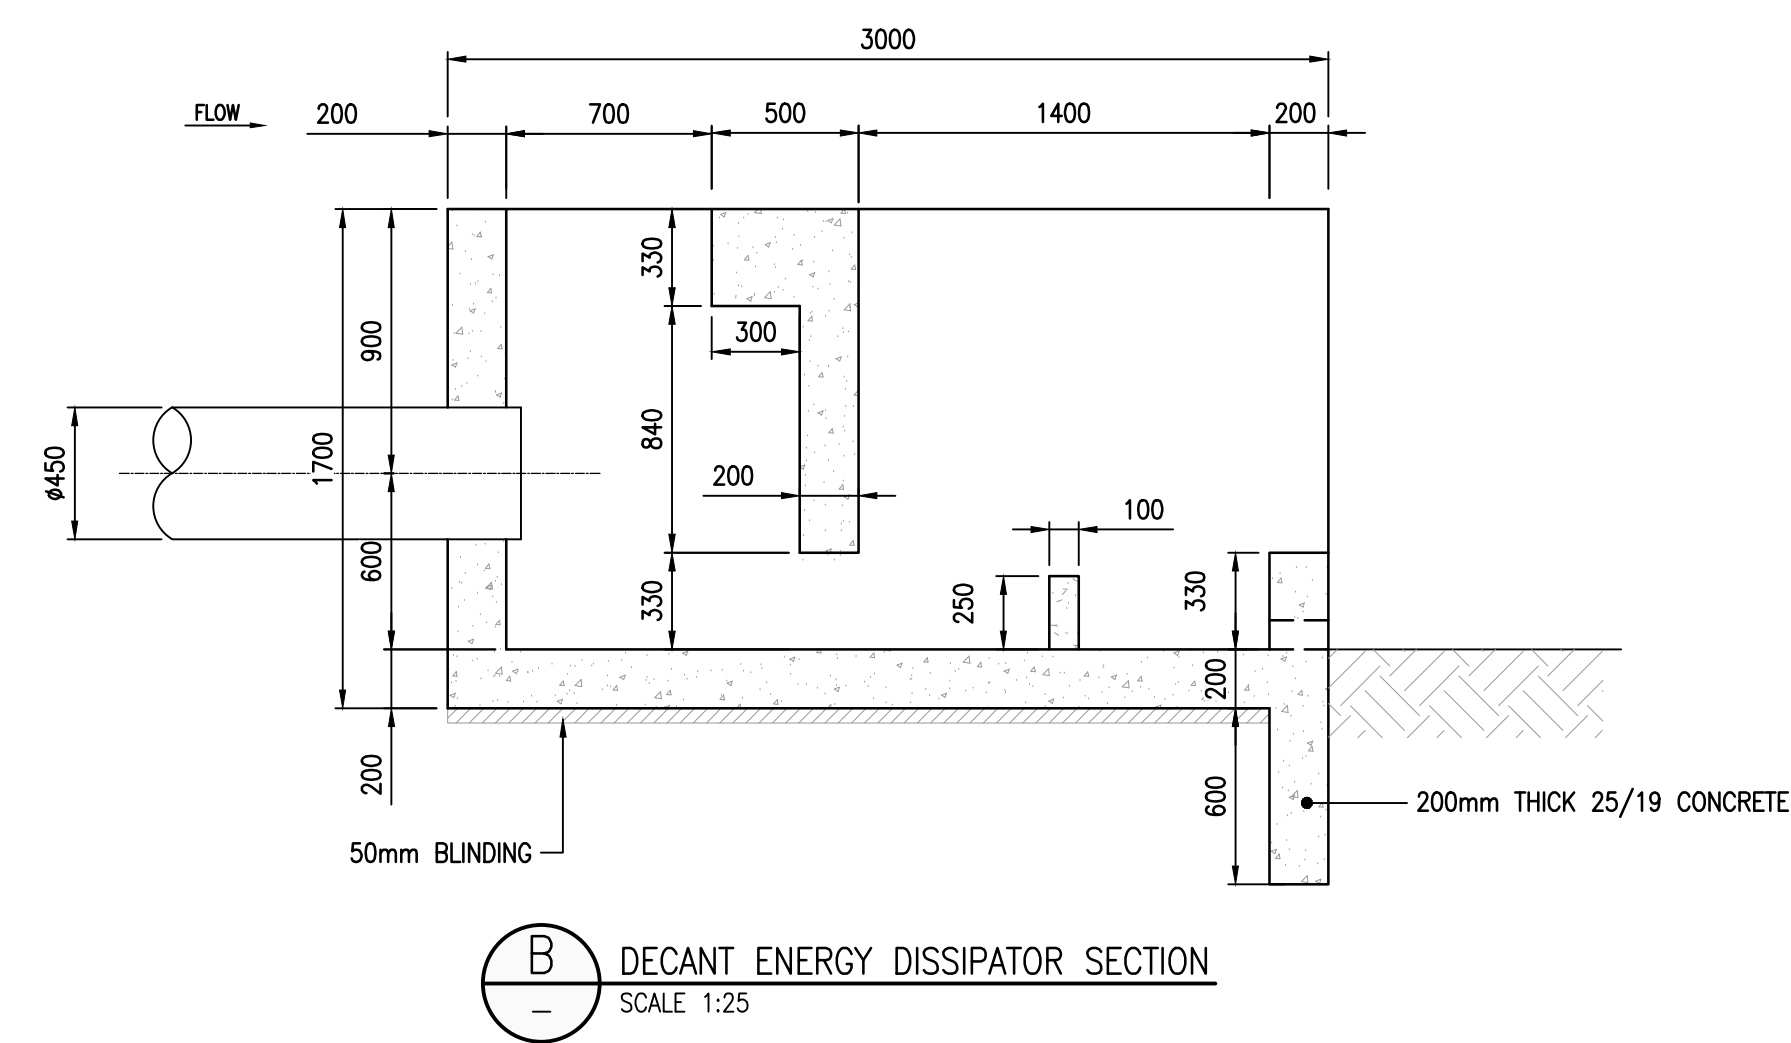
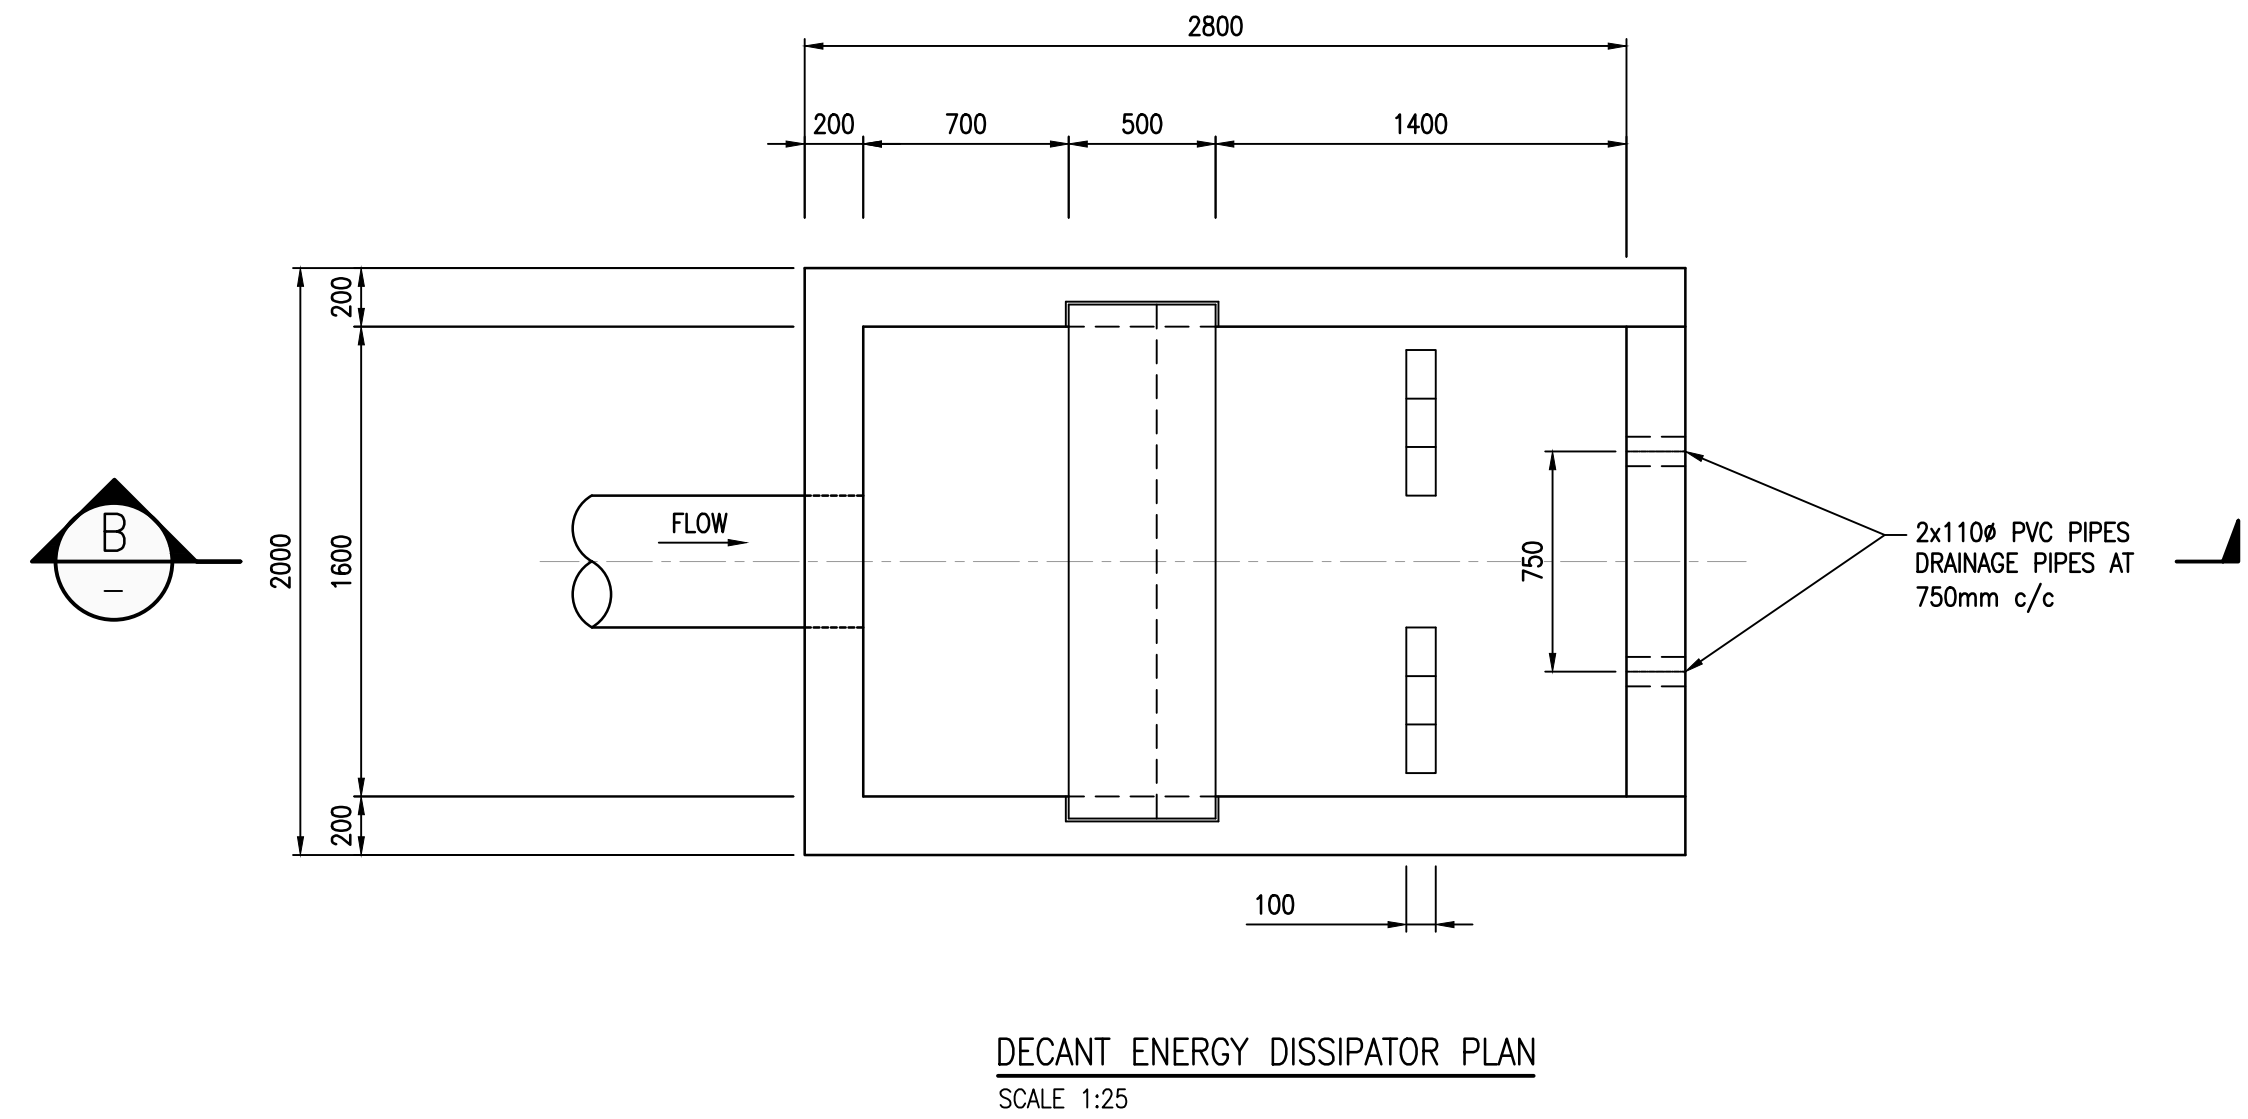
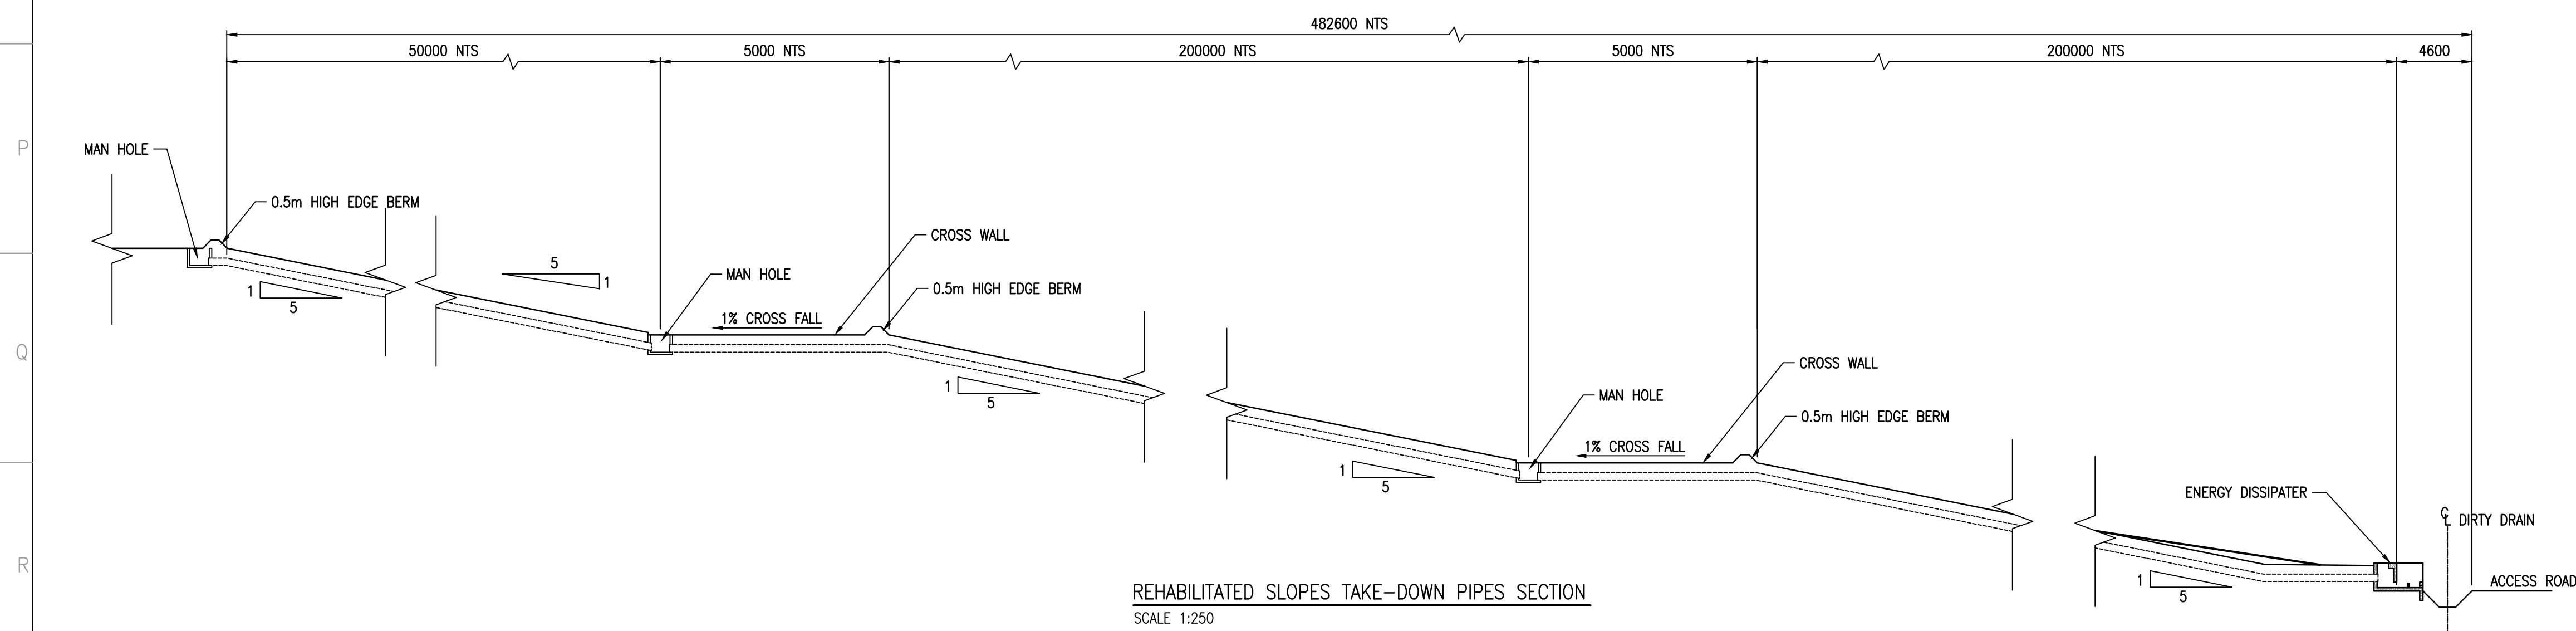
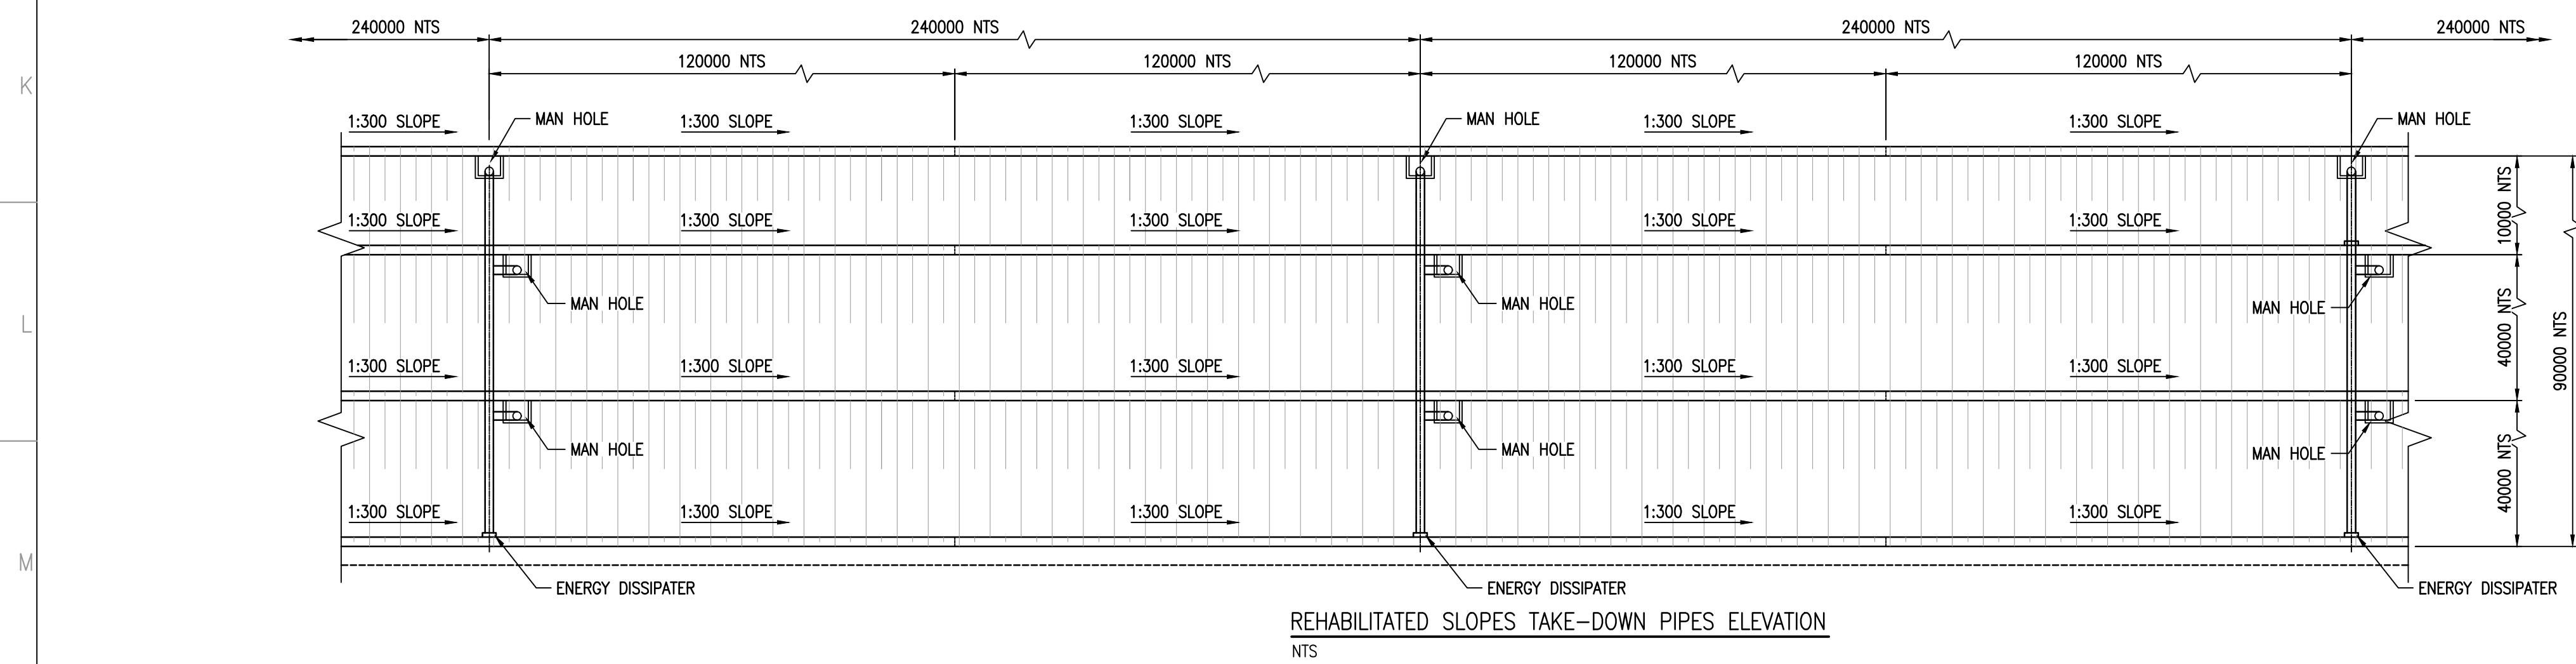


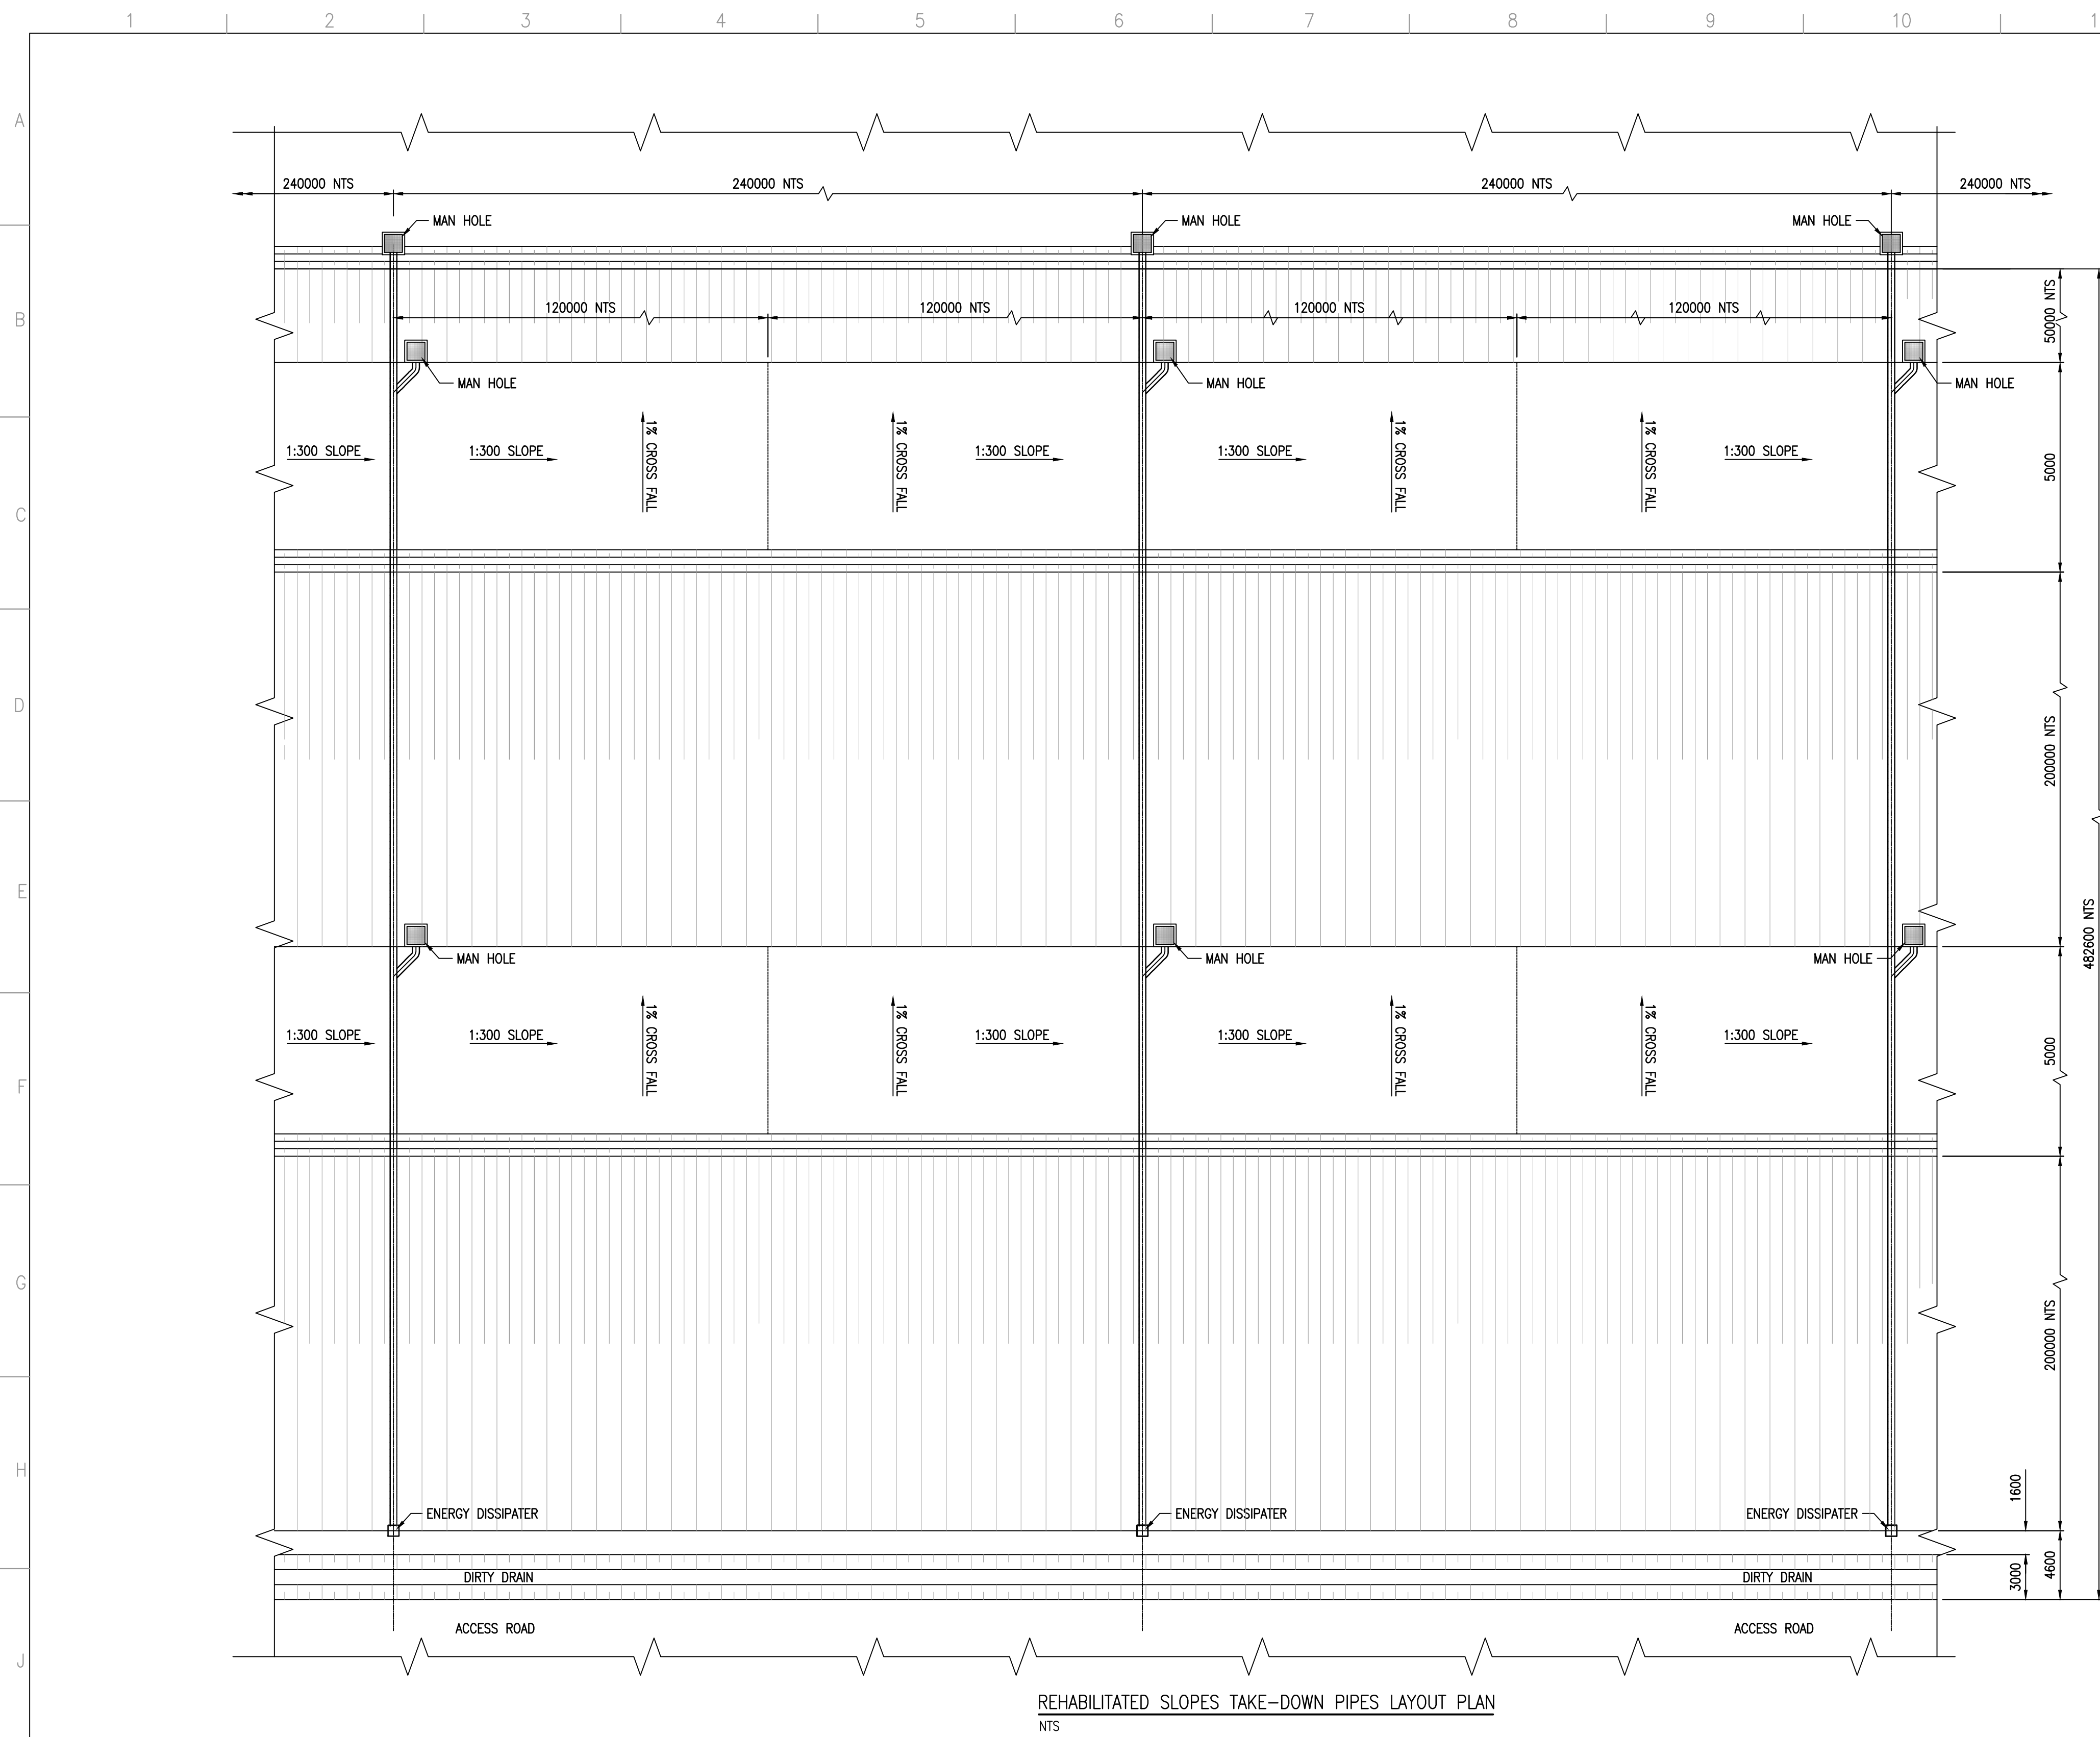

|   |     |      |          |     |      |     |      |      |                    |
|---|-----|------|----------|-----|------|-----|------|------|--------------------|
| <b>DISCLAIMER</b><br>This drawing, was prepared by Knight Piesold Consulting (Pty) Ltd based on the best information available at the time of preparation. During construction site conditions, or site conditions, or site development, may possibly dictate that amendments or adaptations be made to certain details on the drawing. Strict compliance with the project specifications is also essential. Knight Piesold Consulting (Pty) Ltd will therefore not accept liability for any losses, damages or consequential losses, suffered by any party resulting from the use or implementation of the contents of this drawing, if executed or amended without fulltime supervision by Knight Piesold Consulting (Pty) Ltd. |     |      |          |     |      |     |      |      |                    |
| 2   | 2   | 2    | 2        | 2   | 2    | 2   | 2    | 2    | 2                  |
| <b>2. REVISIONS</b>   |     |      |          |     |      |     |      |      |                    |
| D.O.   | REV | DATE | REVISION | REV | CHKD | APP | AUTH | DATE | REFERENCE DRAWINGS |
| AUTHORISED FOR ESKOM BY: CLASSIFICATION   |     |      |          |     |      |     |      |      |                    |
| COORDINATION BY: PERS PATH   |     |      |          |     |      |     |      |      |                    |
| APPROVED BY: JR WILLIAMSON   |     |      |          |     |      |     |      |      |                    |
| CREATED BY: T. MOKOMA   |     |      |          |     |      |     |      |      |                    |
| CREATED BY: MK MPHOTO   |     |      |          |     |      |     |      |      |                    |
| SCALE: AS SHOWN   |     |      |          |     |      |     |      |      |                    |
| <b>MATIMBA POWER STATION</b>   |     |      |          |     |      |     |      |      |                    |
| <b>PHASE 1 (4 YEARS LINED AREA)</b>   |     |      |          |     |      |     |      |      |                    |
| <b>REHABILITATED SLOPES DRAINAGE SECTIONS AND DETAILS</b>   |     |      |          |     |      |     |      |      |                    |
| 301-00825/01-166   |     |      |          |     |      |     |      |      |                    |
| 0.58/61414   |     |      |          |     |      |     |      |      |                    |
| REV 2   |     |      |          |     |      |     |      |      |                    |
| SHT 27   |     |      |          |     |      |     |      |      |                    |
| REV 2   |     |      |          |     |      |     |      |      |                    |

FOR CONSTRUCTION