




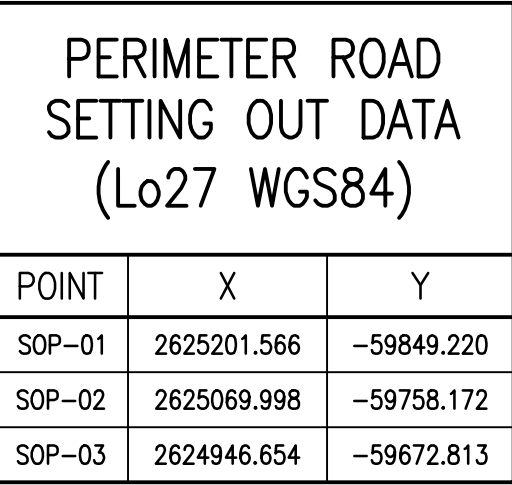

PERMANENT SOUTH PERIMETER ROAD LAYOUT PLAN
SCALE 1:1000

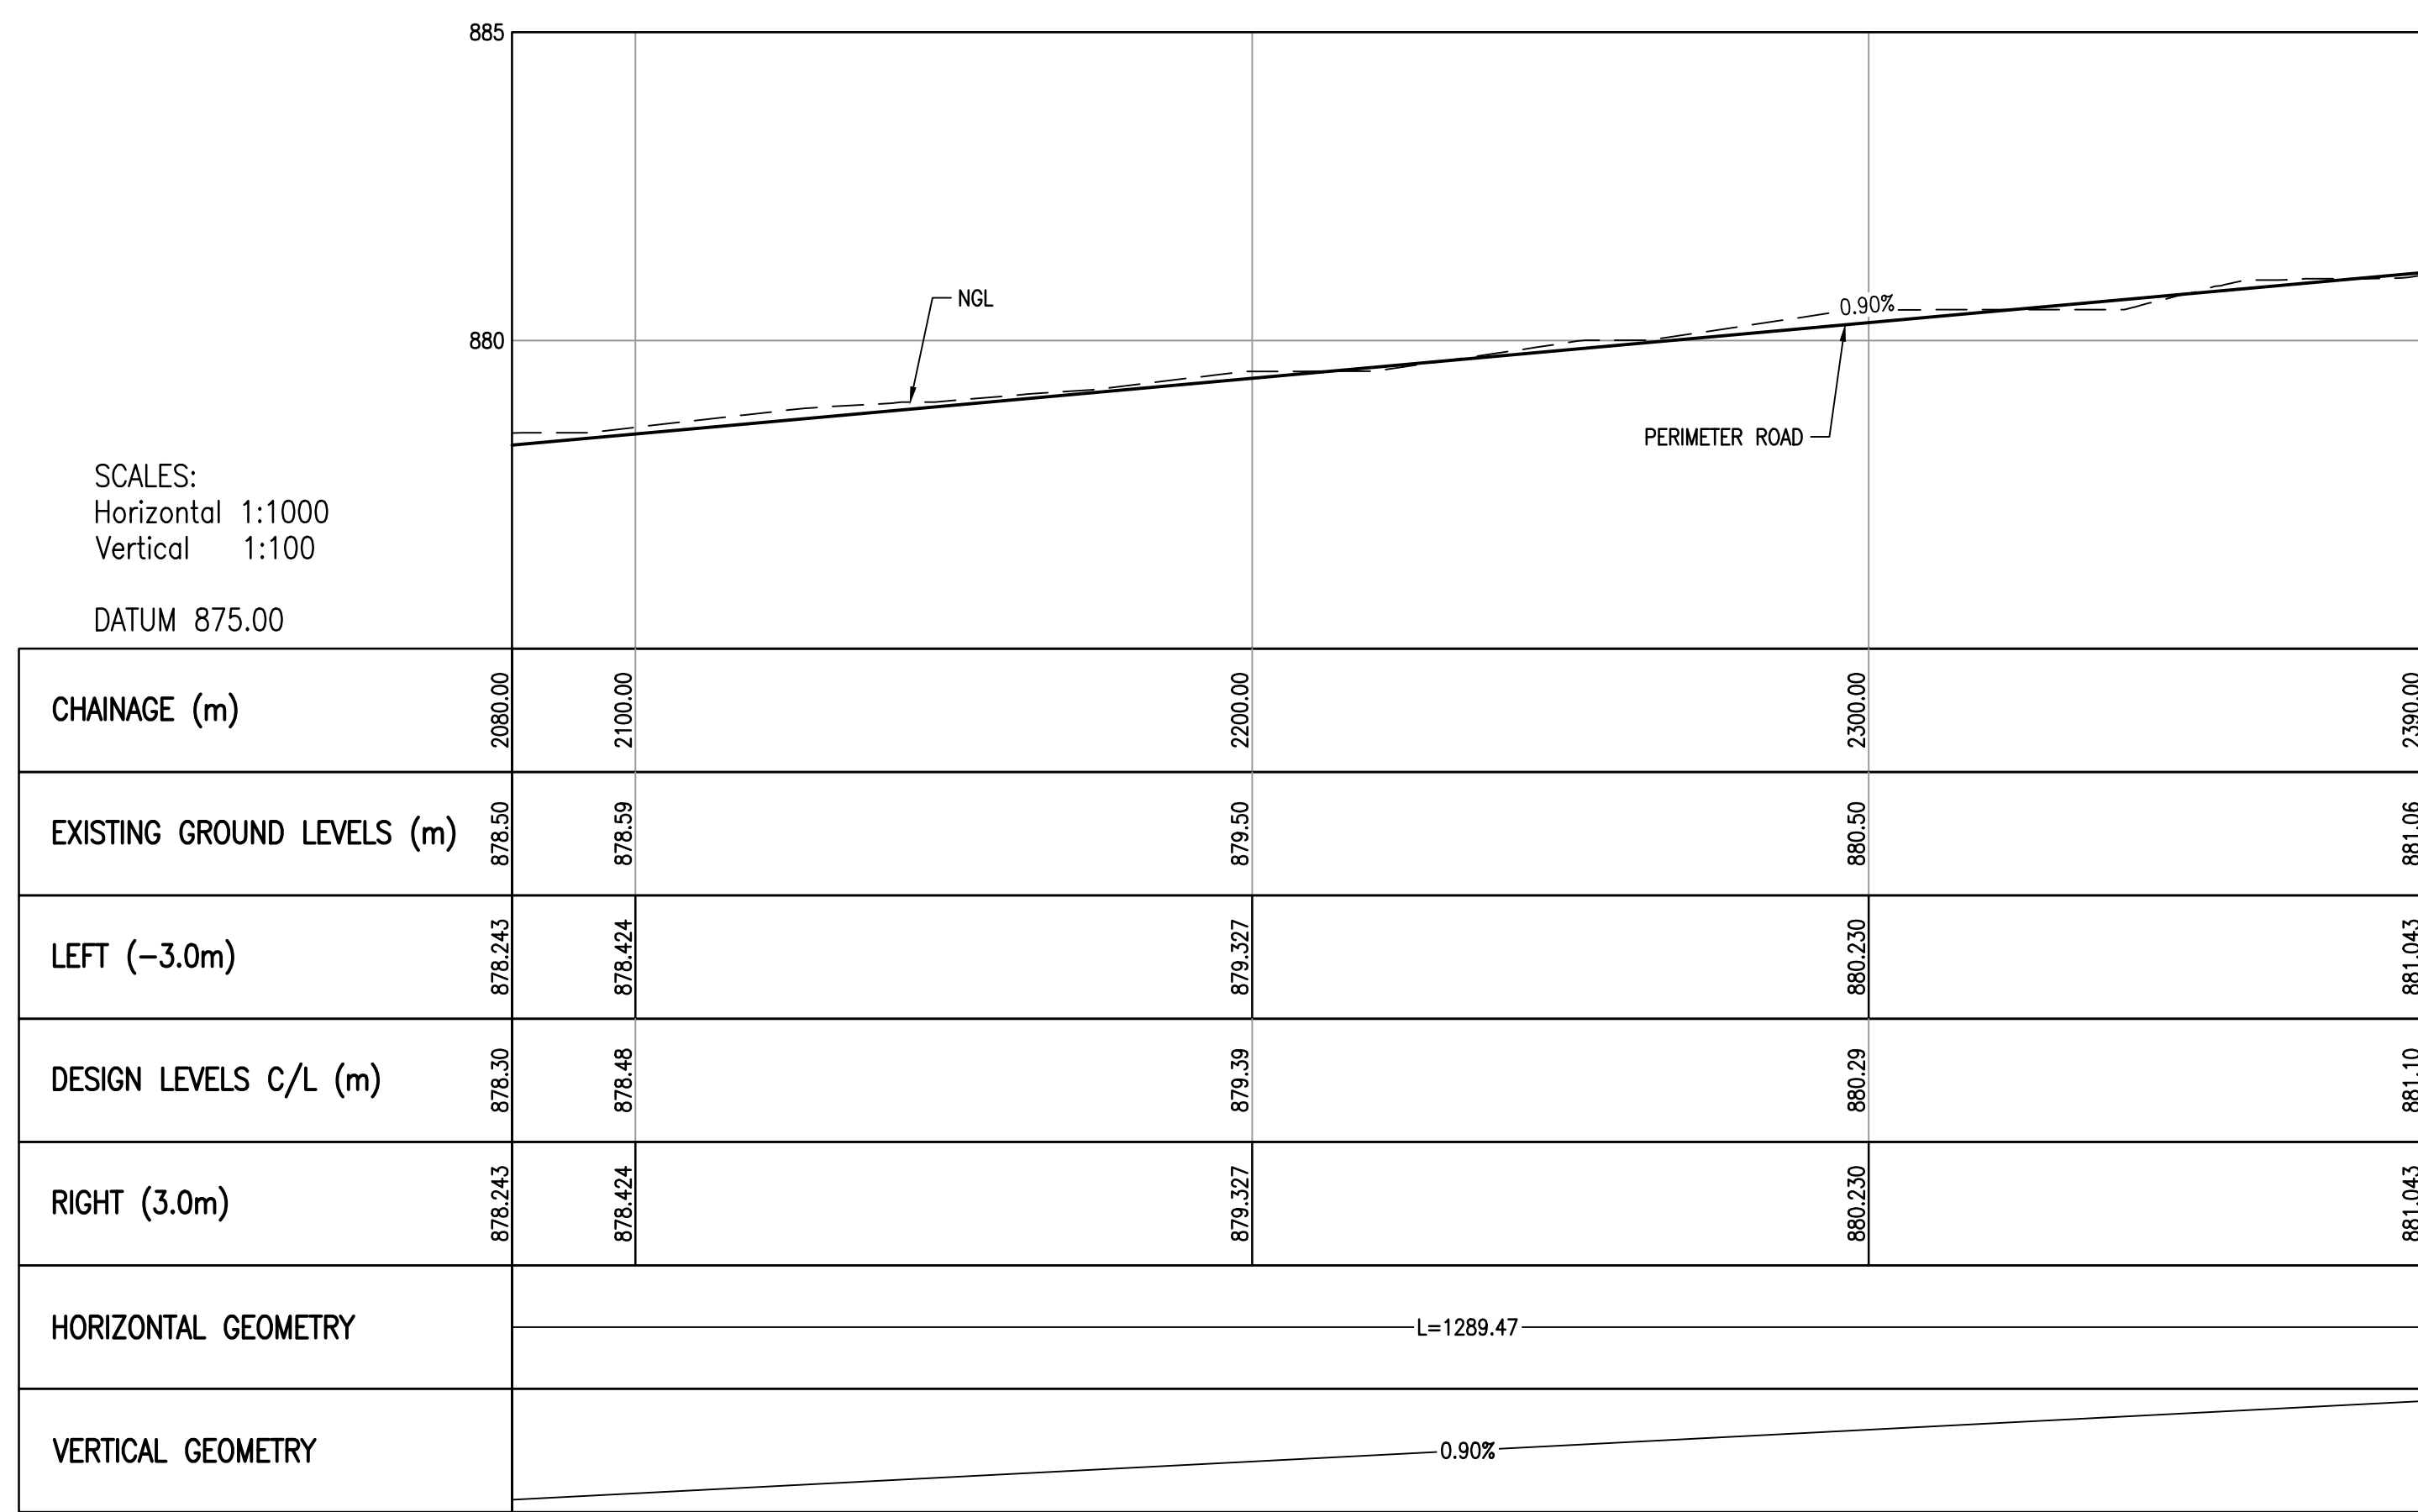

PERMANENT SOUTH PERIMETER ROAD LONGITUDINAL SECTION CH. 2080 - CH. 2390
SCALE 1:1000

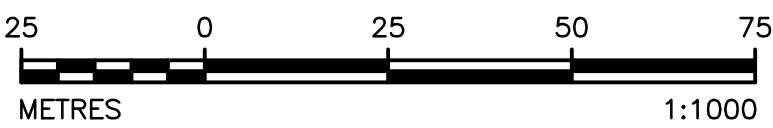

DISCLAIMER

This drawing, was prepared by Knight Pésold Consulting (Pty) Ltd based on the best information available at the time of preparation. During construction, site conditions, or site conditions, or site development may possibly dictate that amendments or adaptations be made to certain details on the drawing. Strict compliance with the project specifications is also essential. Knight Pésold Consulting (Pty) Ltd will therefore not accept liability for any losses, damages or consequential losses, suffered by any party resulting from the use or implementation of the contents of this drawing, if executed or amended without fulltime supervision by Knight Pésold Consulting (Pty) Ltd

2	09.04.20	ISSUED FOR CONSTRUCTION	MMK	TM	JRW				
D.O. REF. DATE	REVISION	REV	CHKD	APPD	AUTH	ISS	DATE	REFERENCE DRAWINGS	
AUTHORISED FOR ESKOM BY:	CLASSIFICATION	MATIMBA POWER STATION MATIMBA ASH DUMP PHASE 4 (16 YEARS UNED AREA) PERMANENT SOUTH PERIMETER ROAD LAYOUT AND LONGITUDINAL SECTION							
COORDINATION BY:	RBS PATH								
APPROVED BY:	 Knight Ridder Consulting CONSULTING ENGINEERS								
CHECKED BY:	 ESKOM SOUTH AFRICA REG. NO. 2002/019527/30	301 - 00825/01 - 405 0.58/61417							
CREATED BY:	SCALE	SHIT 6 REV 2							
SCALE	AS SHOWN								

FOR CONSTRUCTION