



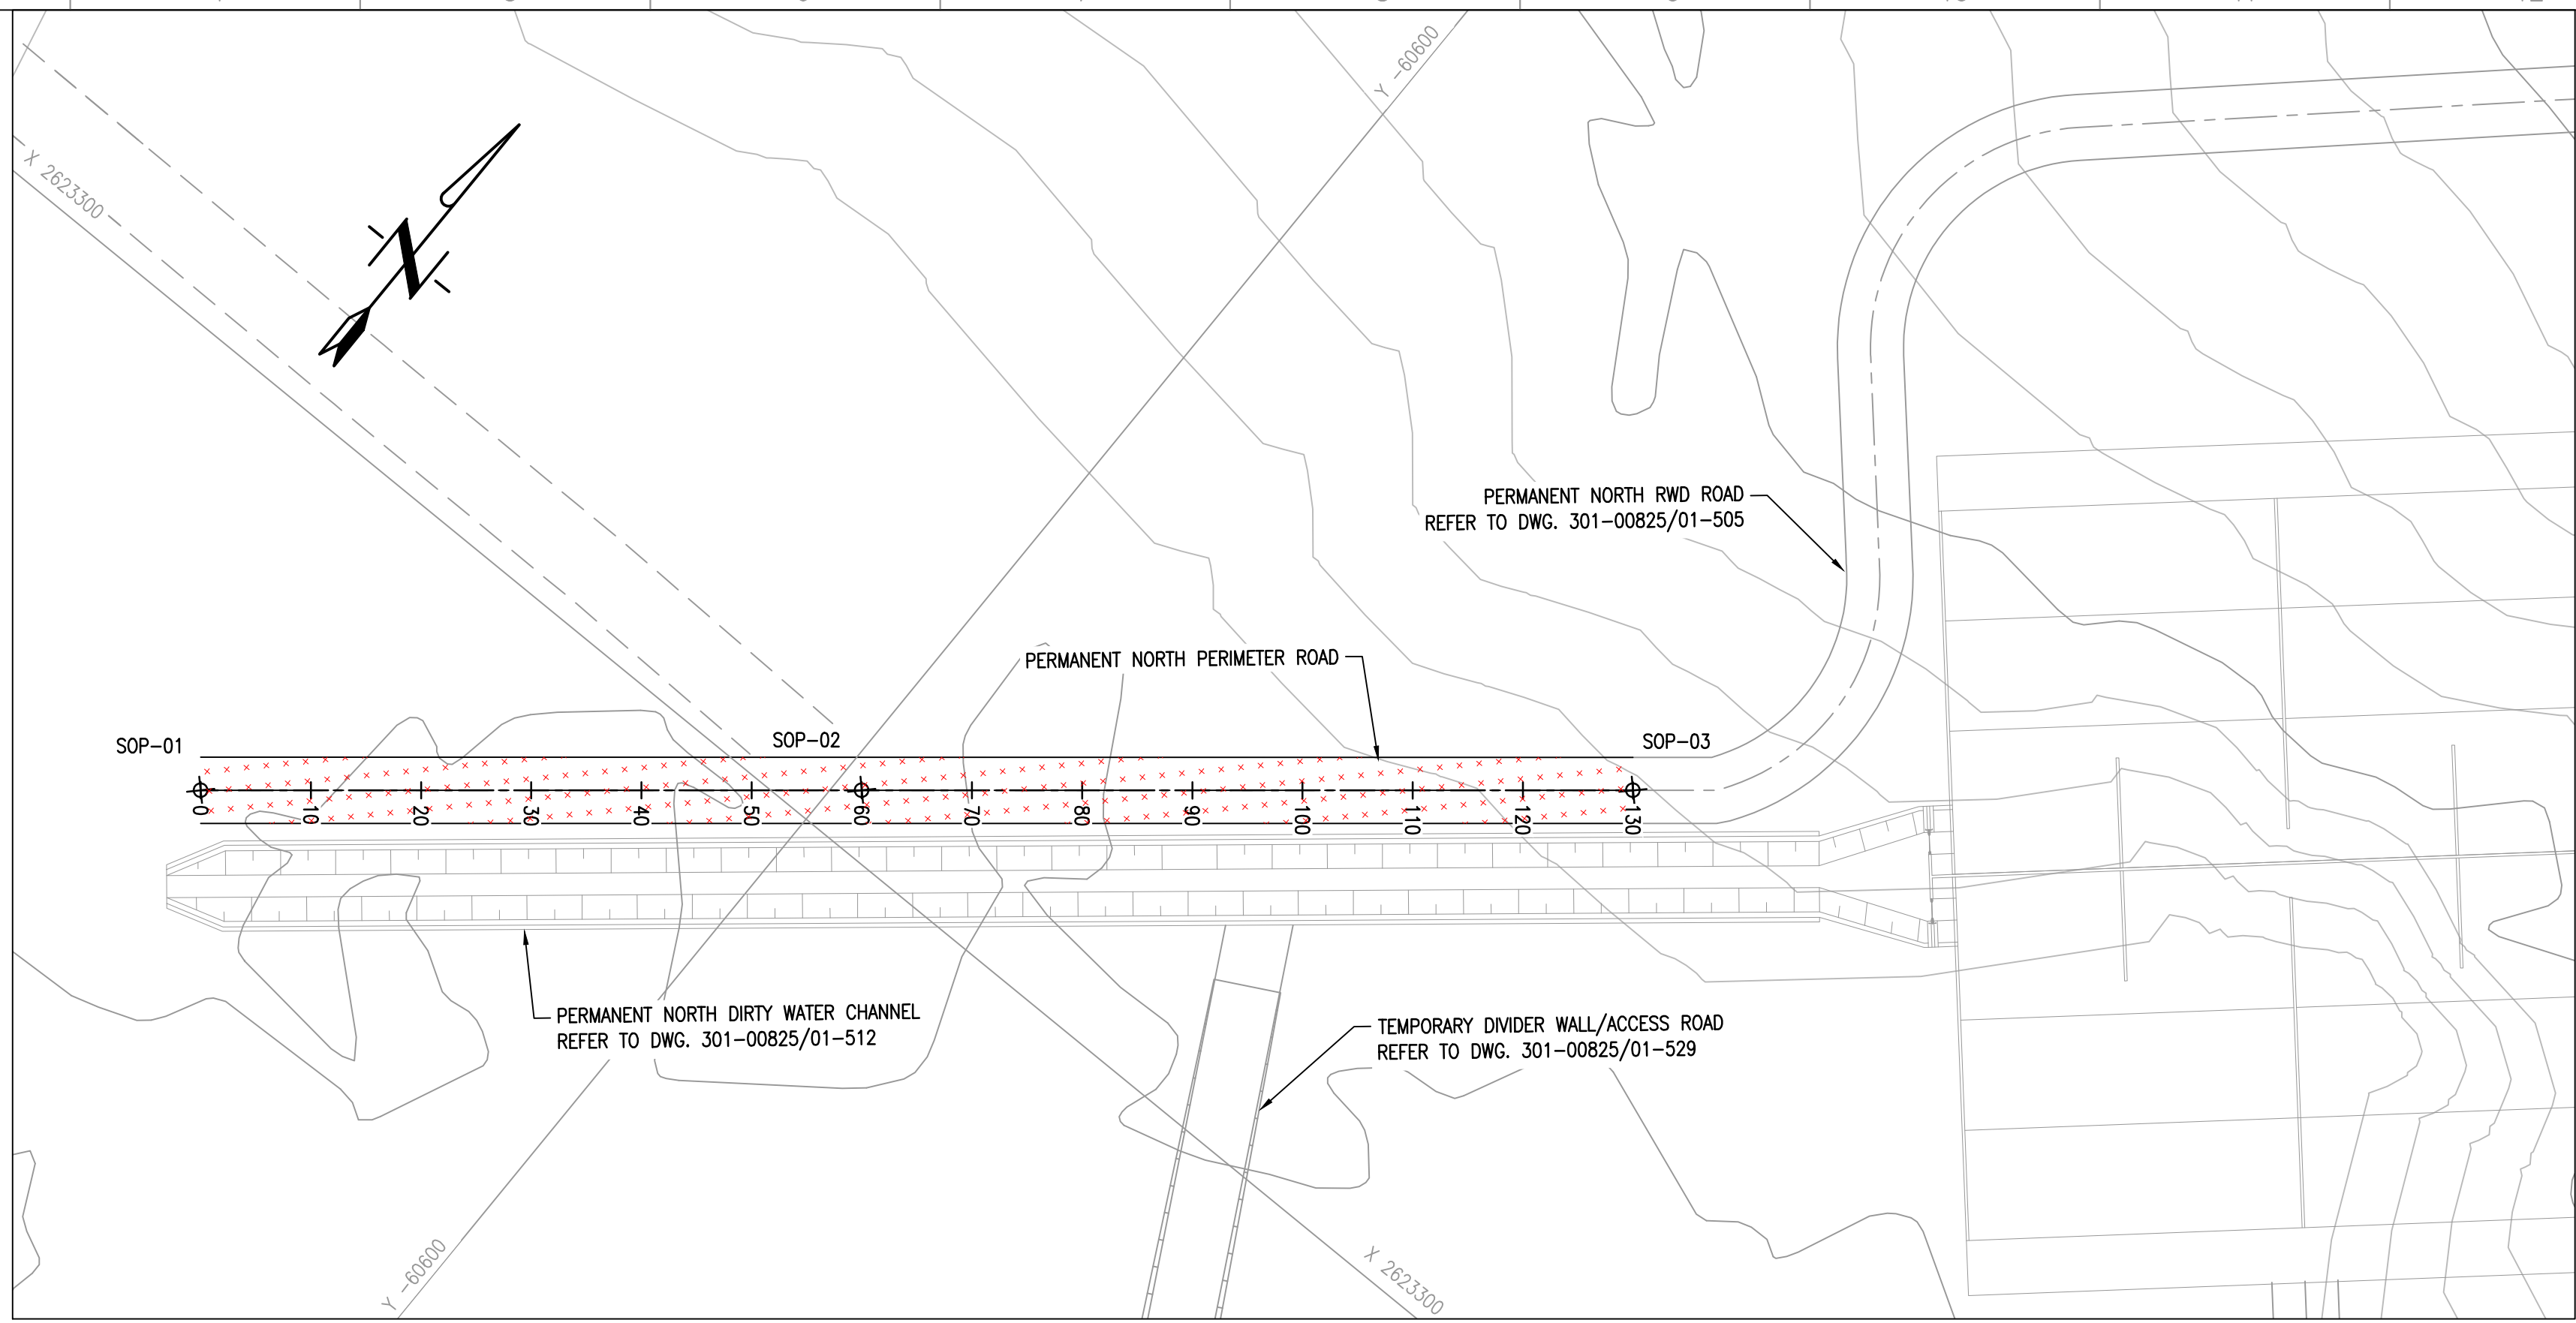


PERMANENT NORTH PERIMETER ROAD LAYOUT PLAN
SCALE 1:500

PERMANENT PERIMETER ROAD SETTING OUT DATA (Lo27 WGS84)		
POINT	X	Y
SOP-01	2623332.745	-60555.815
SOP-02	2623294.759	-60602.259
SOP-03	2623250.442	-60656.443

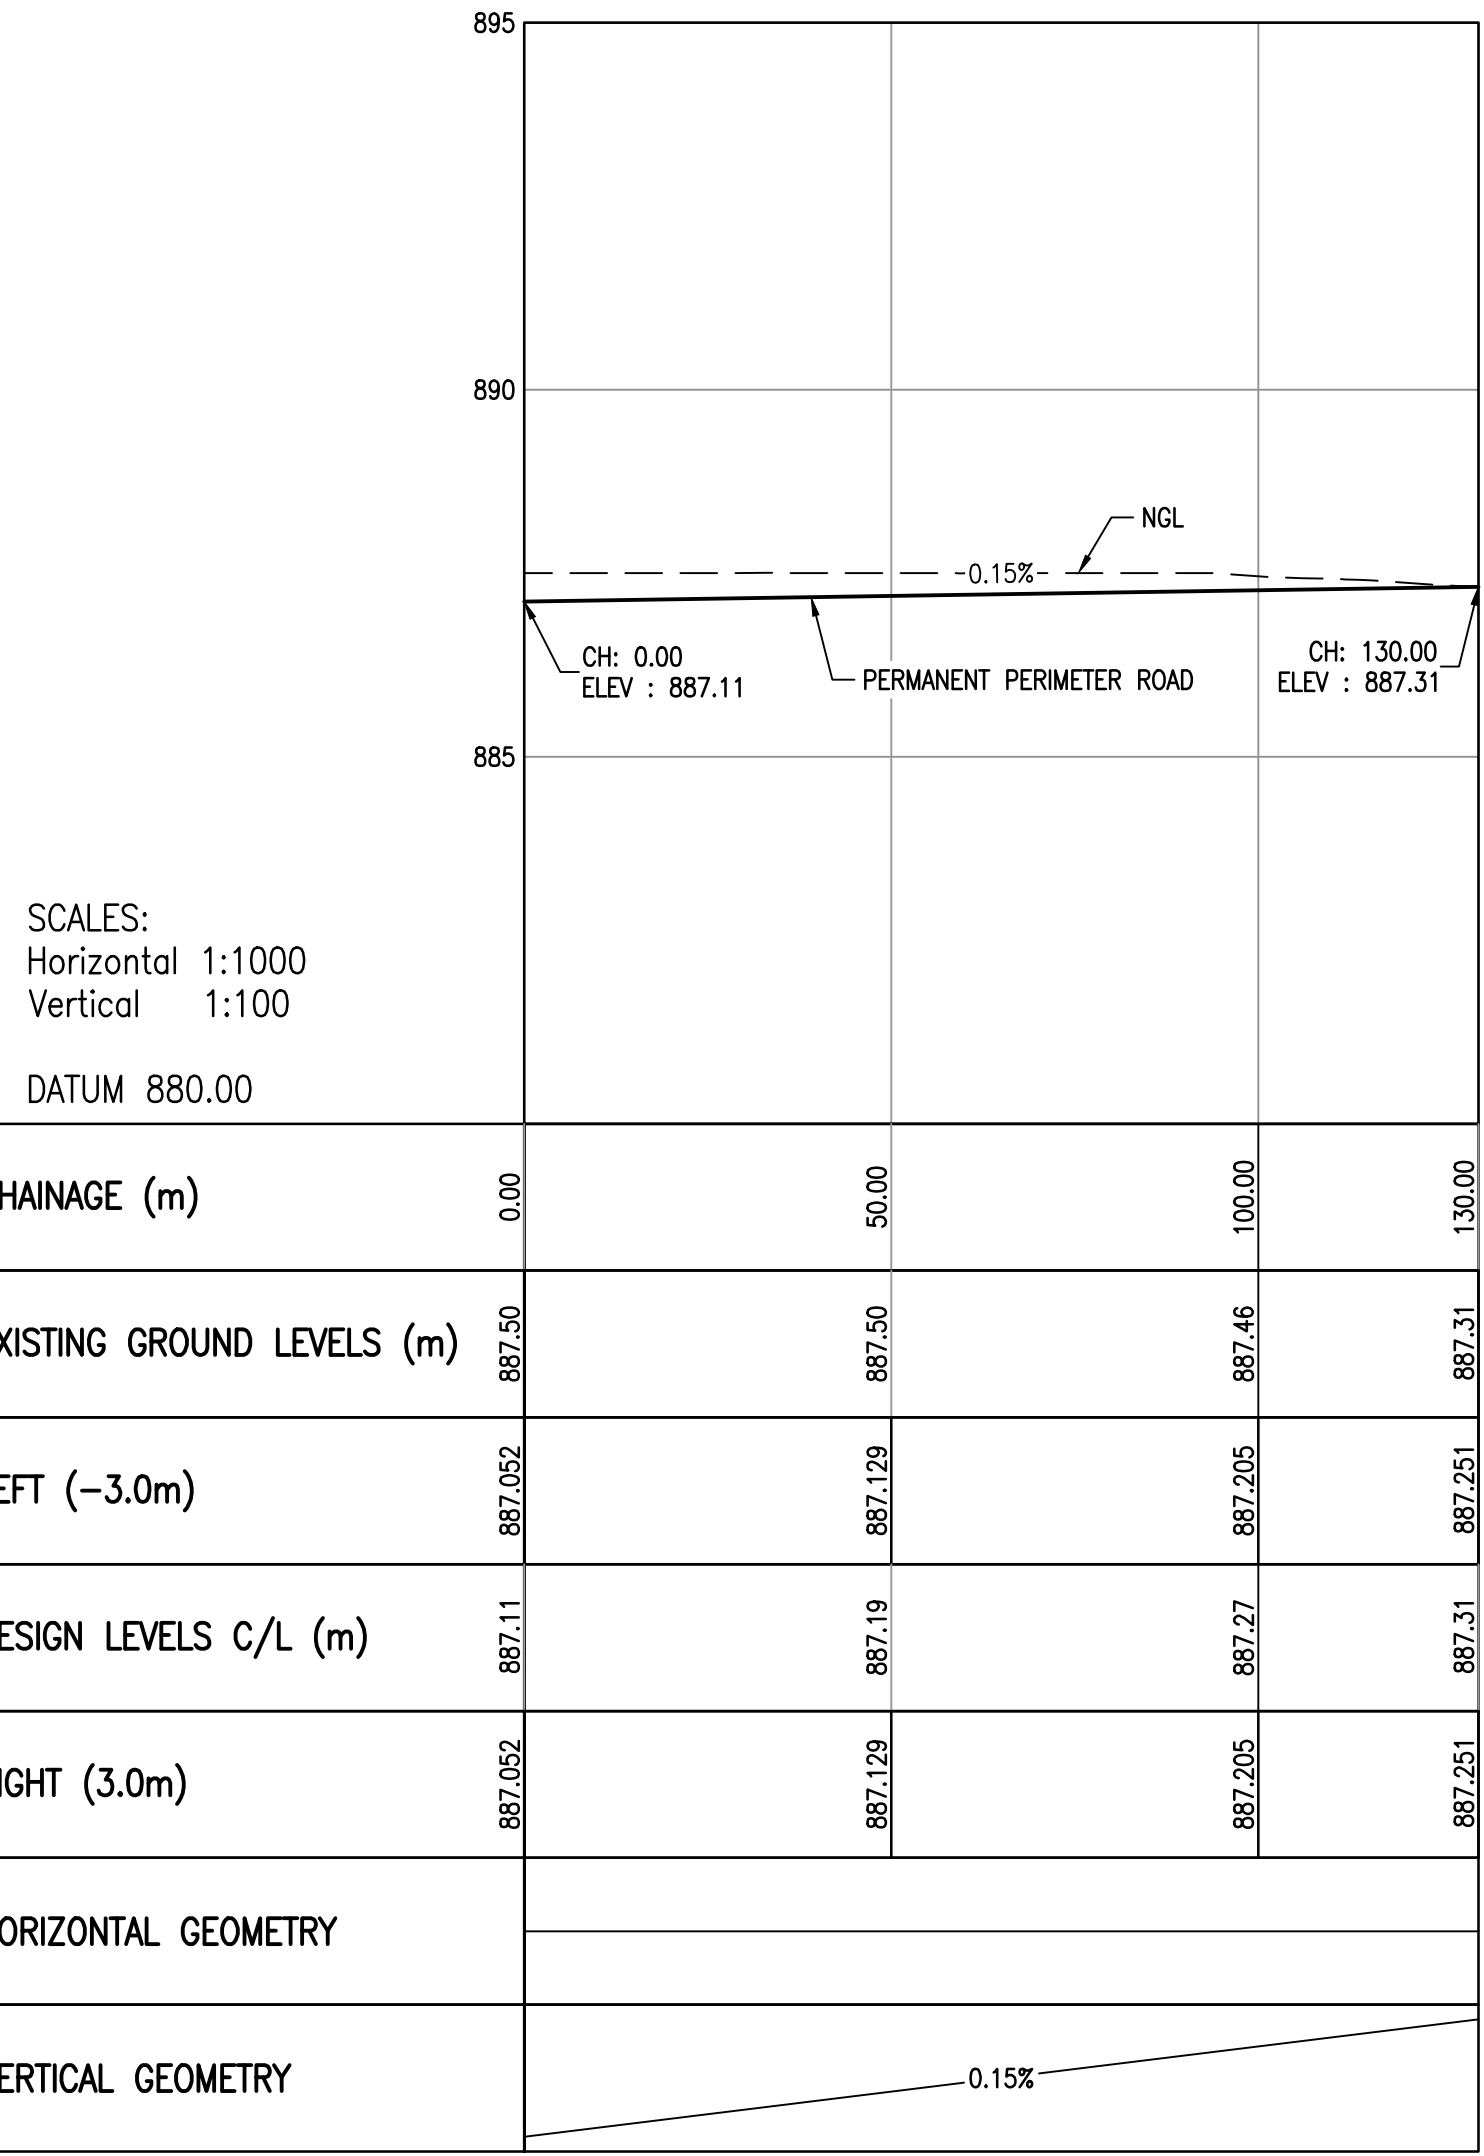

PERMANENT NORTH PERIMETER LONGITUDINAL SECTION
SCALE 1:1000

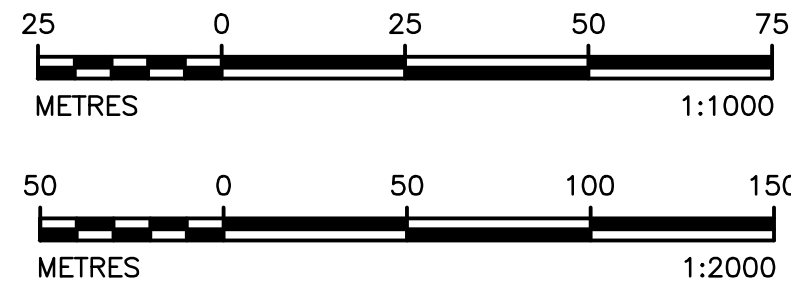

DISCLAIMER
This drawing, was prepared by Knight Piesold Consulting (Pty) Ltd based on the best information available at the time of preparation. During construction site conditions, or site conditions, or site development, may possibly dictate that amendments of adaptations be made to certain details on the drawing. Strict compliance with the project specifications is also essential. Knight Piesold Consulting (Pty) Ltd will therefore not accept liability for any losses, damages or consequential losses, suffered by any party resulting from the use or implementation of the contents of this drawing, if executed or amended without fulltime supervision by Knight Piesold Consulting (Pty) Ltd.

2 RELEASED FOR CONSTRUCTION		MKM TM JRM		REV 01		APP AUTH		KCS		REFERENCE DRAWINGS	
D.O. REV. DATE		REVISION		REV. DATE		APP. AUTH.		KCS		REFERENCE DRAWINGS	
AUTHORISED FOR ESKOM BY:		CLASSIFICATION		PES PATH							
COORDINATOR BY:											
APPROVED BY:		JR WILLIAMSON									
CREATED BY:		T. MOKOMA									
CREATED BY:		MK. MPHOLE									
SCALE		AS SHOWN									

MATIMBA POWER STATION
MATIMBA ASH DUMP
PHASE 5 (20 YEARS LINED AREA)
PERMANENT NORTH PERIMETER ROAD
LAYOUT AND LONGITUDINAL SECTIONS

301-00825/01-511

0.58/61418

REV 2

SHT 12

REV 2

FOR CONSTRUCTION