
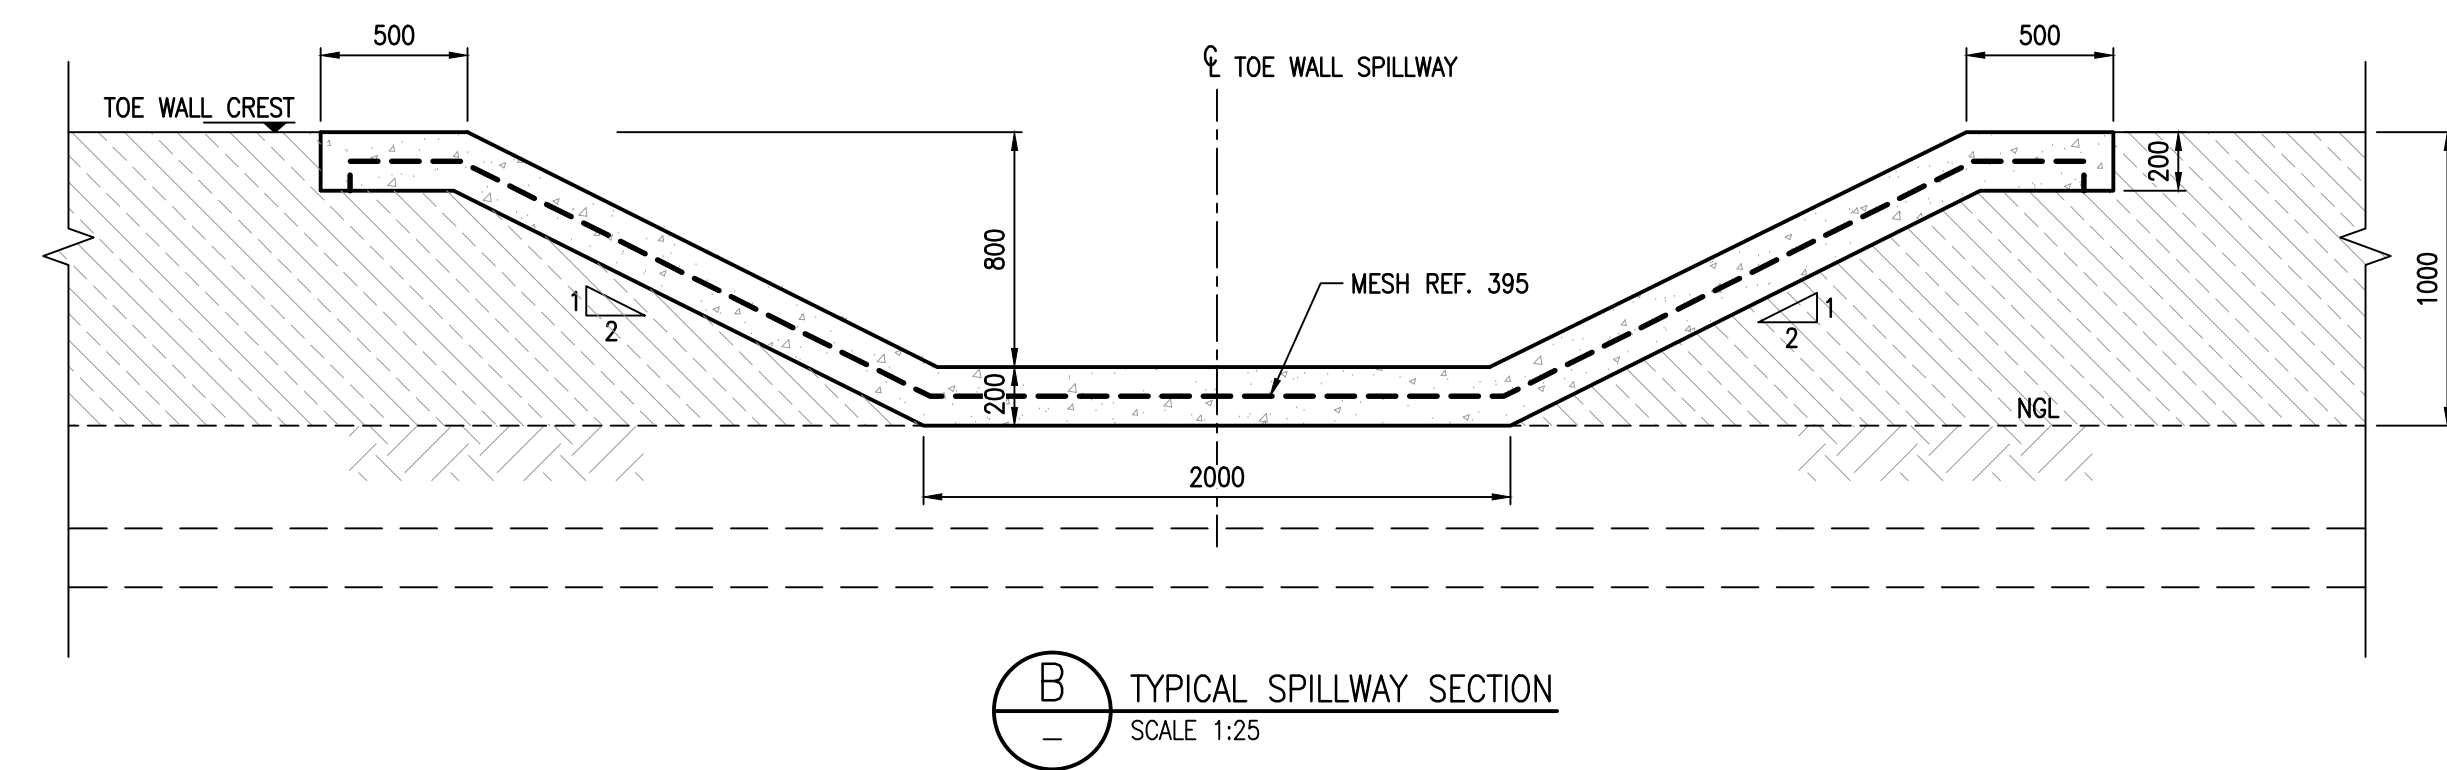
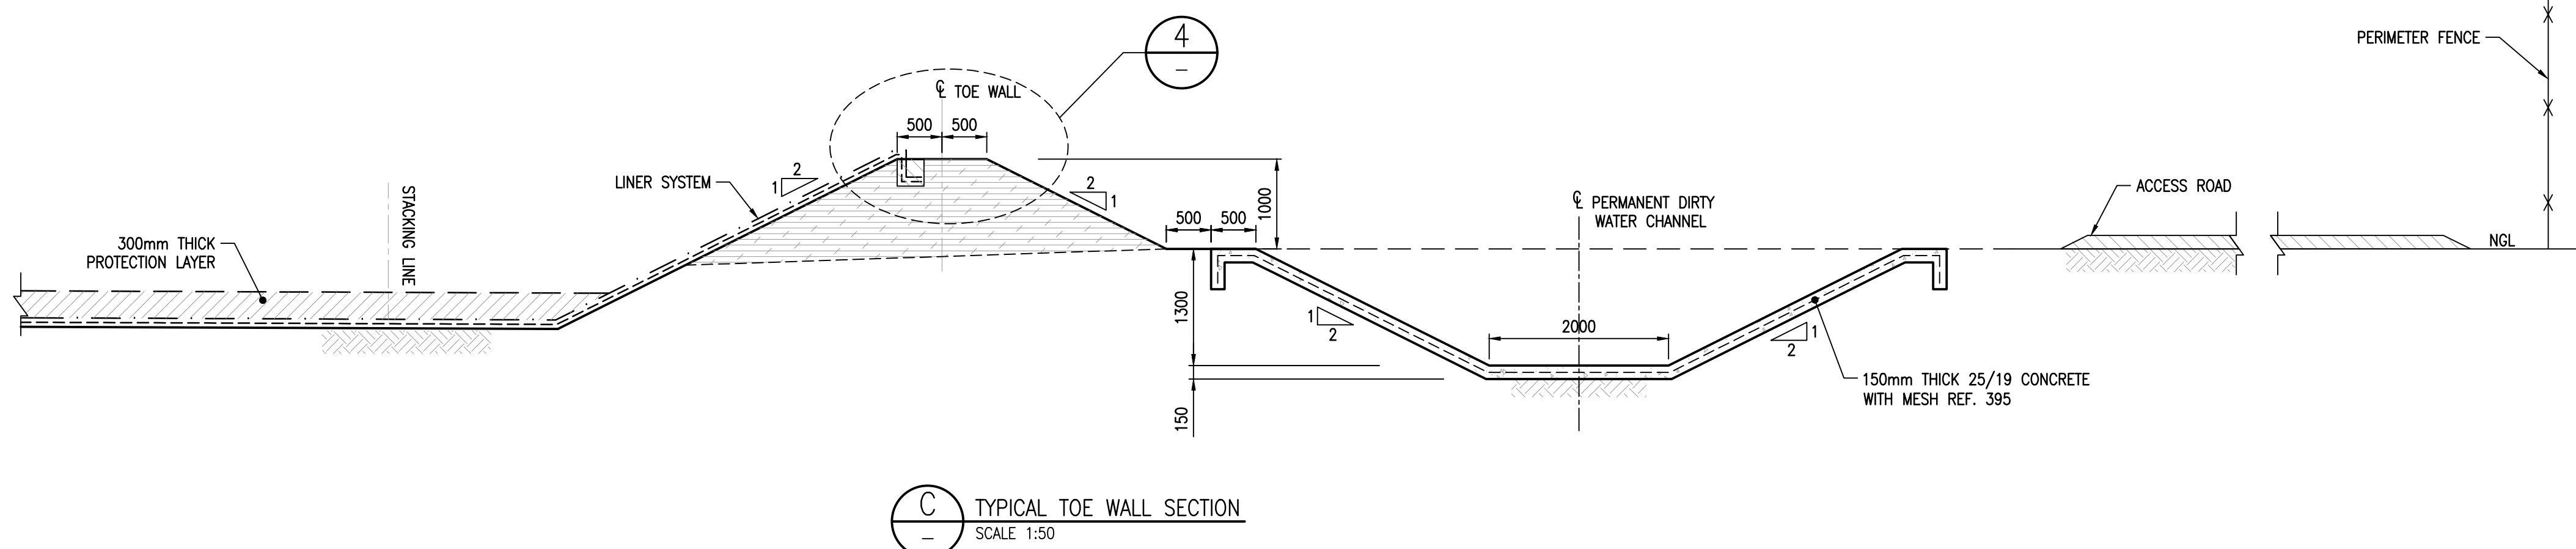
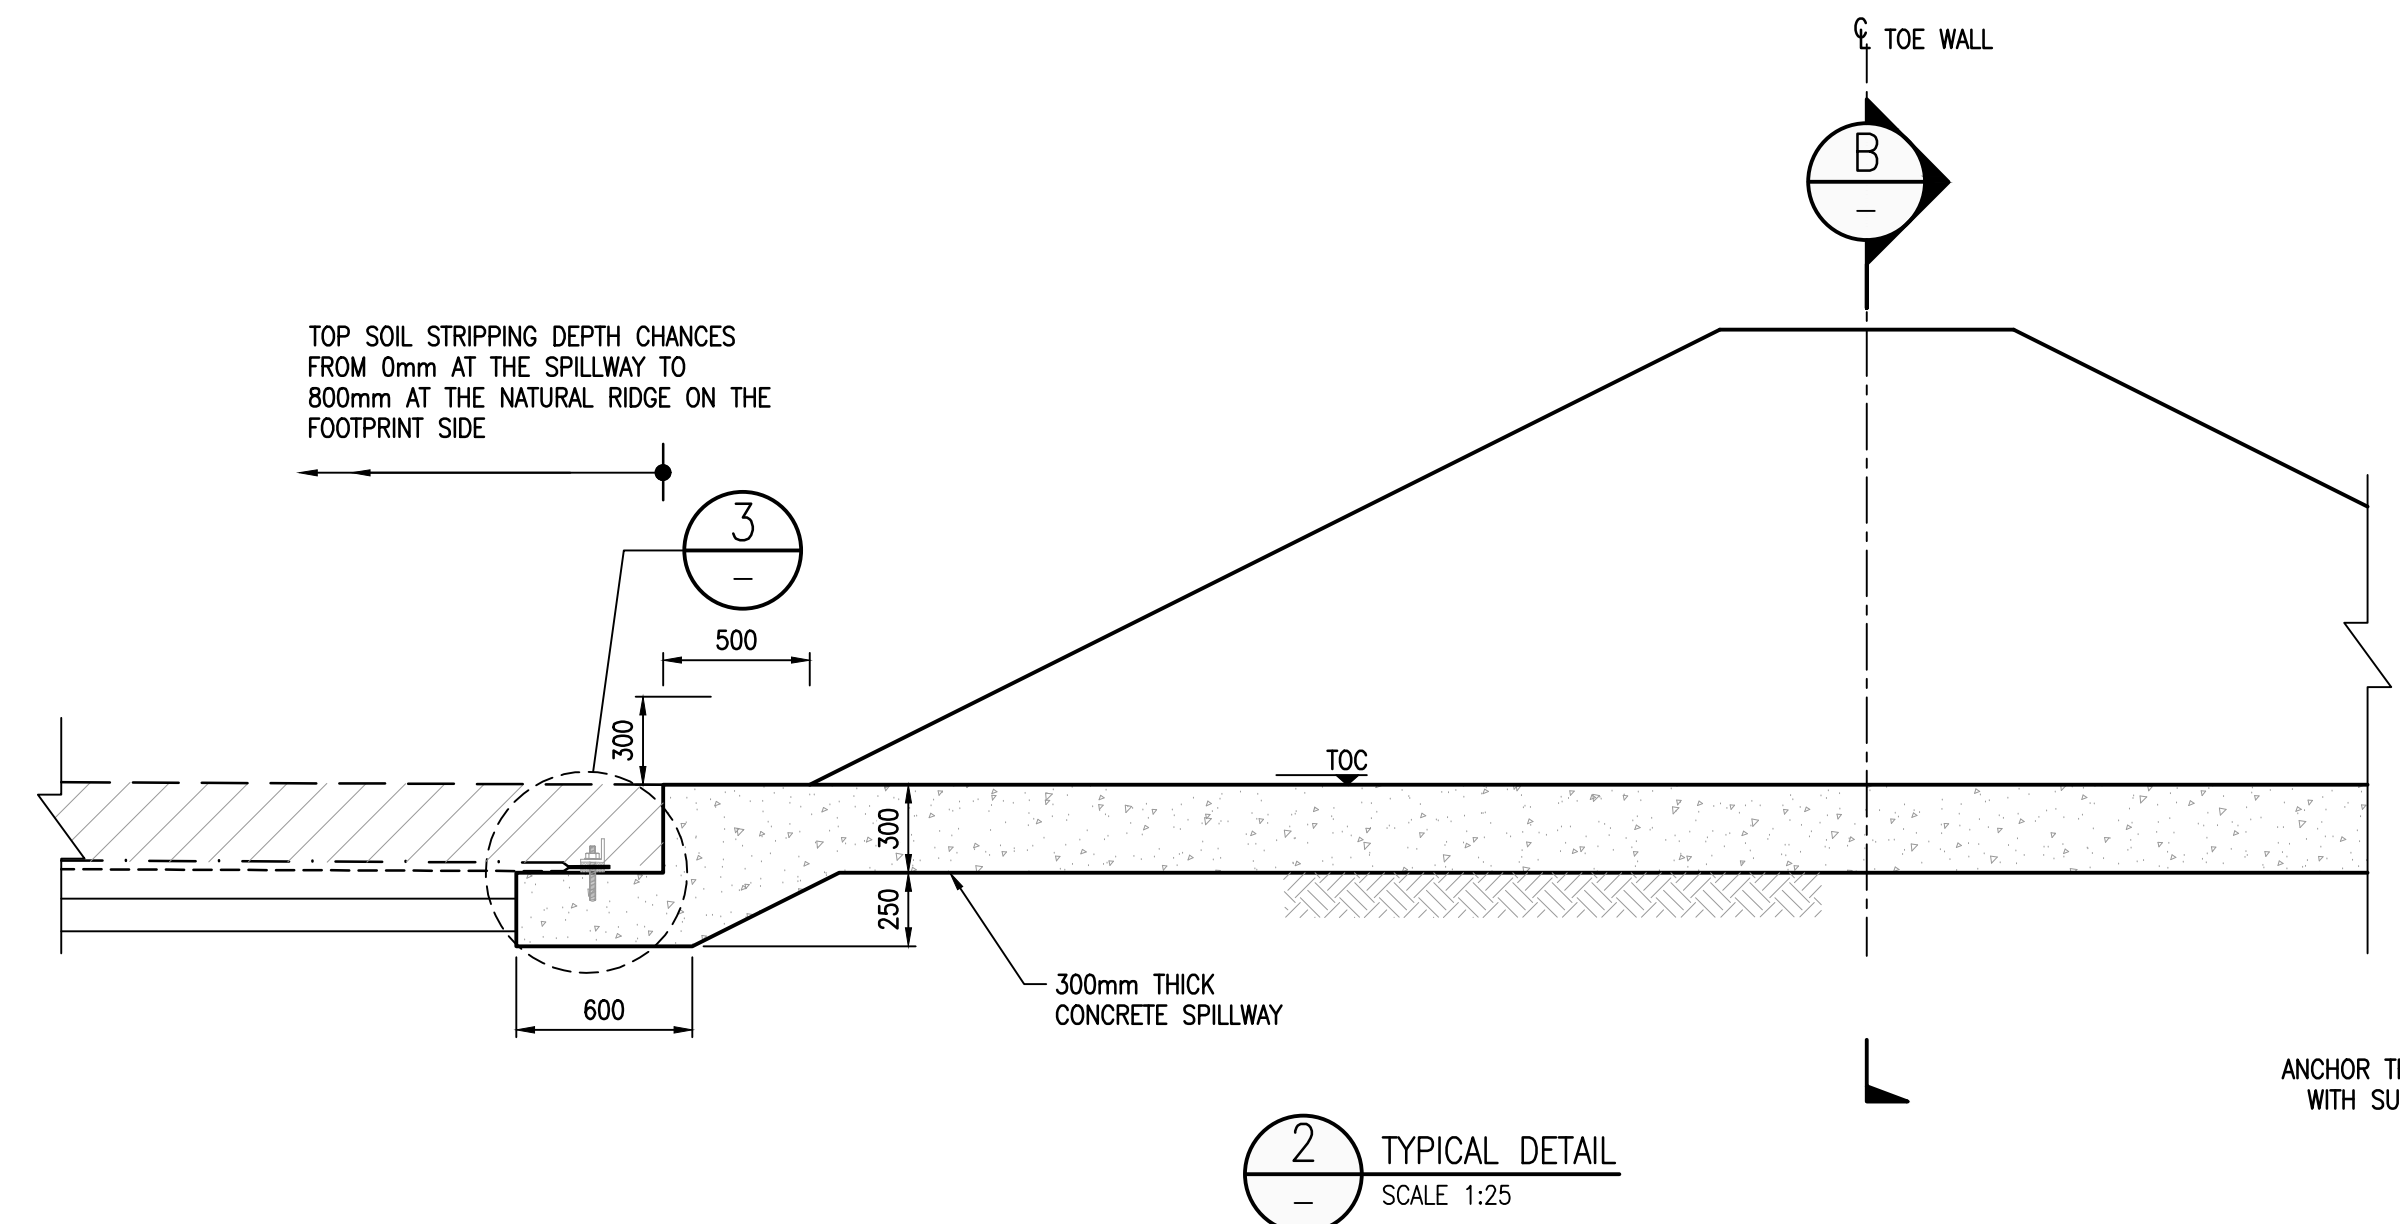


2 SPILLWAY 5B LAYOUT PLAN
— SCALE 1:50

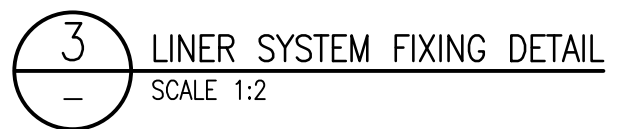

DISCLAIMER

This drawing, was prepared by Knight Pésold Consulting (Pty) Ltd based on the best information available at the time of preparation. During construction site conditions, or site conditions, or site conditions, may possibly dictate that amendments or modifications be made to certain details on the drawing. Strict compliance with the project specifications is also essential. Knight Pésold Consulting (Pty) Ltd will therefore not accept liability for any losses, damages or consequential losses, suffered by any party resulting from the use or implementation of the contents of this drawing, if executed or amended without fulltime supervision by Knight Pésold Consulting (Pty) Ltd.

[illegible]

FOR CONSTRUCTION

