




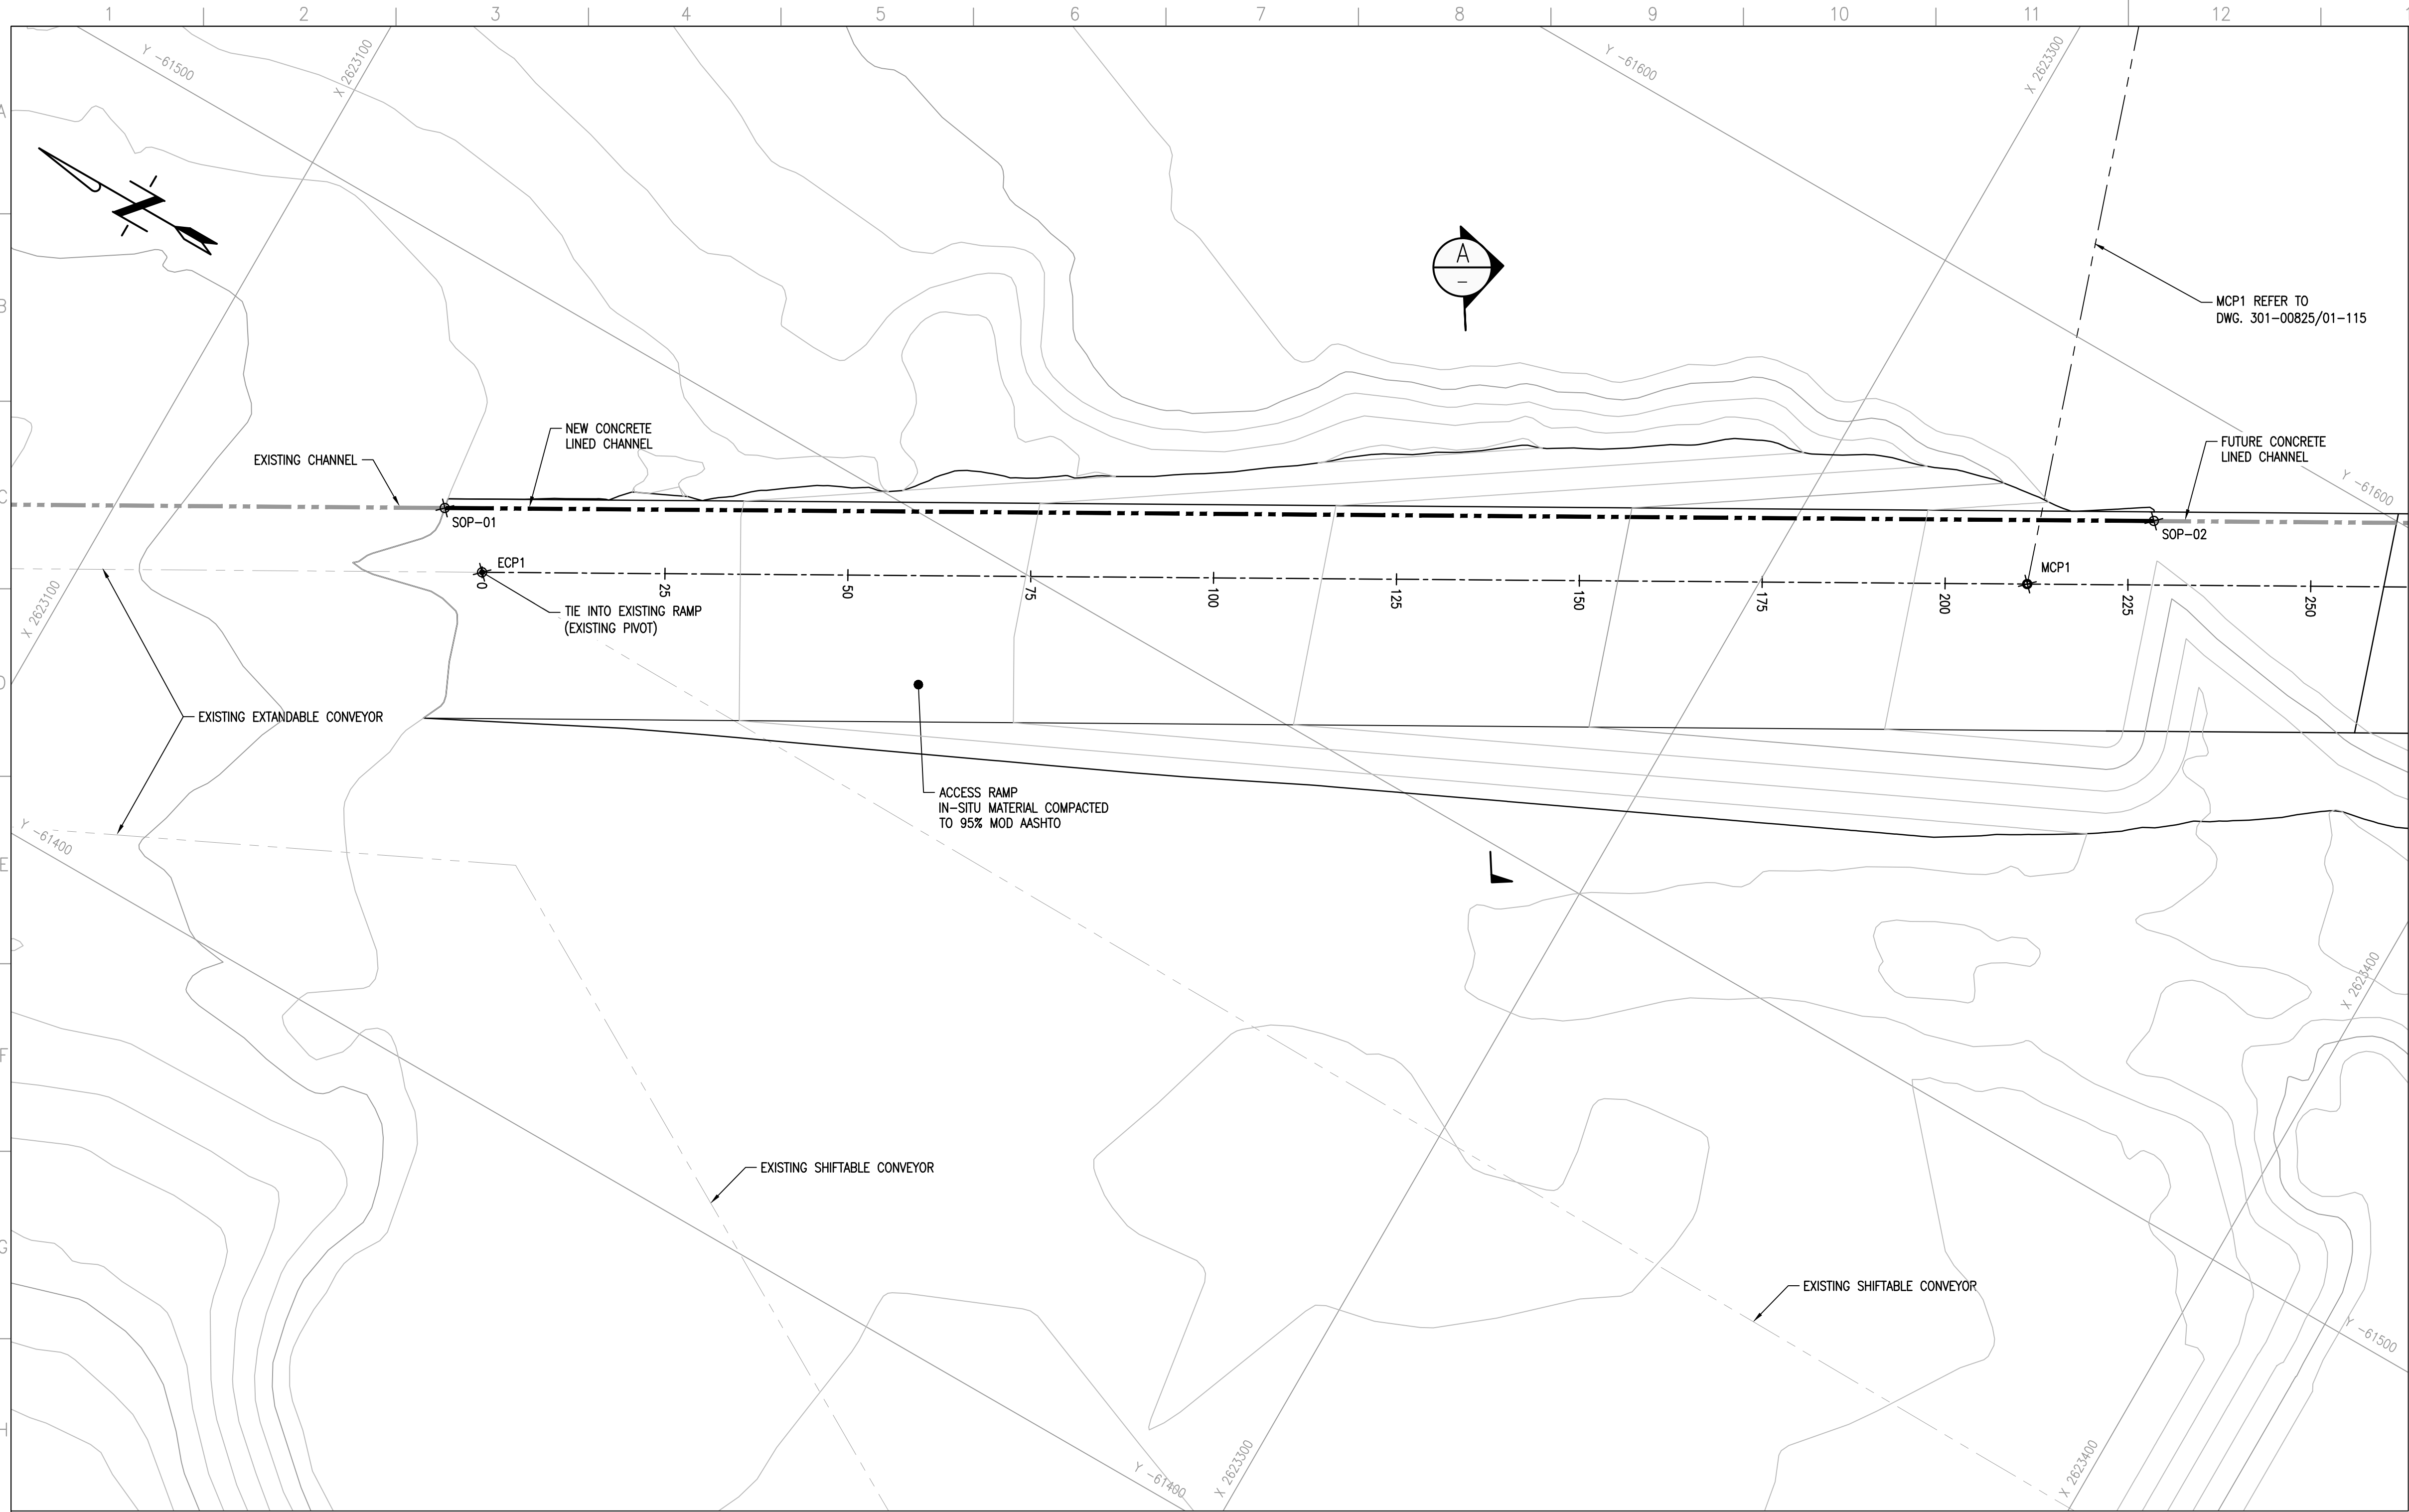


ACCESS RAMP LAYOUT PLAN
SCALE 1:500

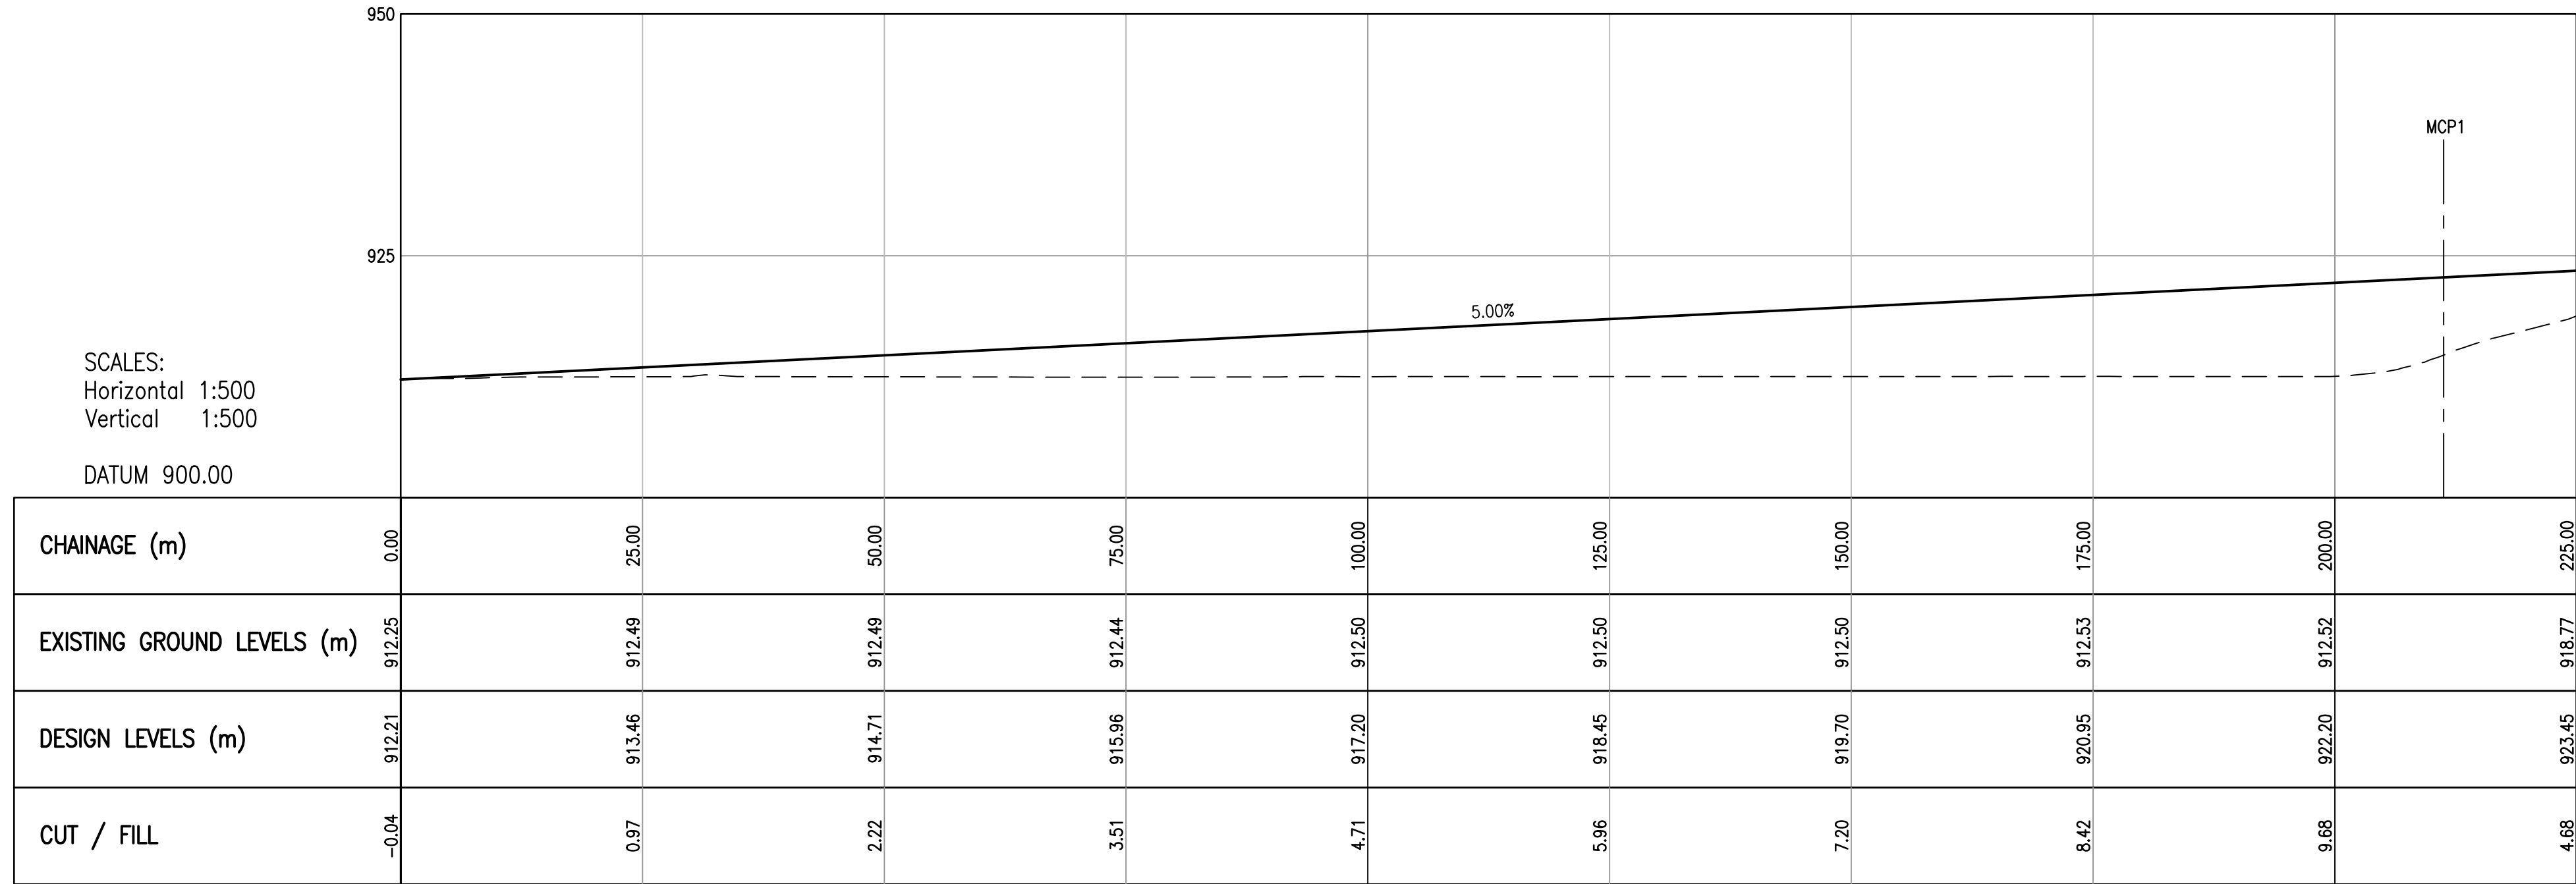


ACCESS RAMP LONGITUDINAL SECTION CH. 0m TO 225m
SCALE 1:500

SETTING OUT DATA (Lo27 WGS84)		
POINT	X	Y
ECP1	2623148.103	-61463.065
MCP1	2623331.855	-61567.293
SOP-01	2623139.298	-61468.130
SOP-02	2623342.526	-61583.406

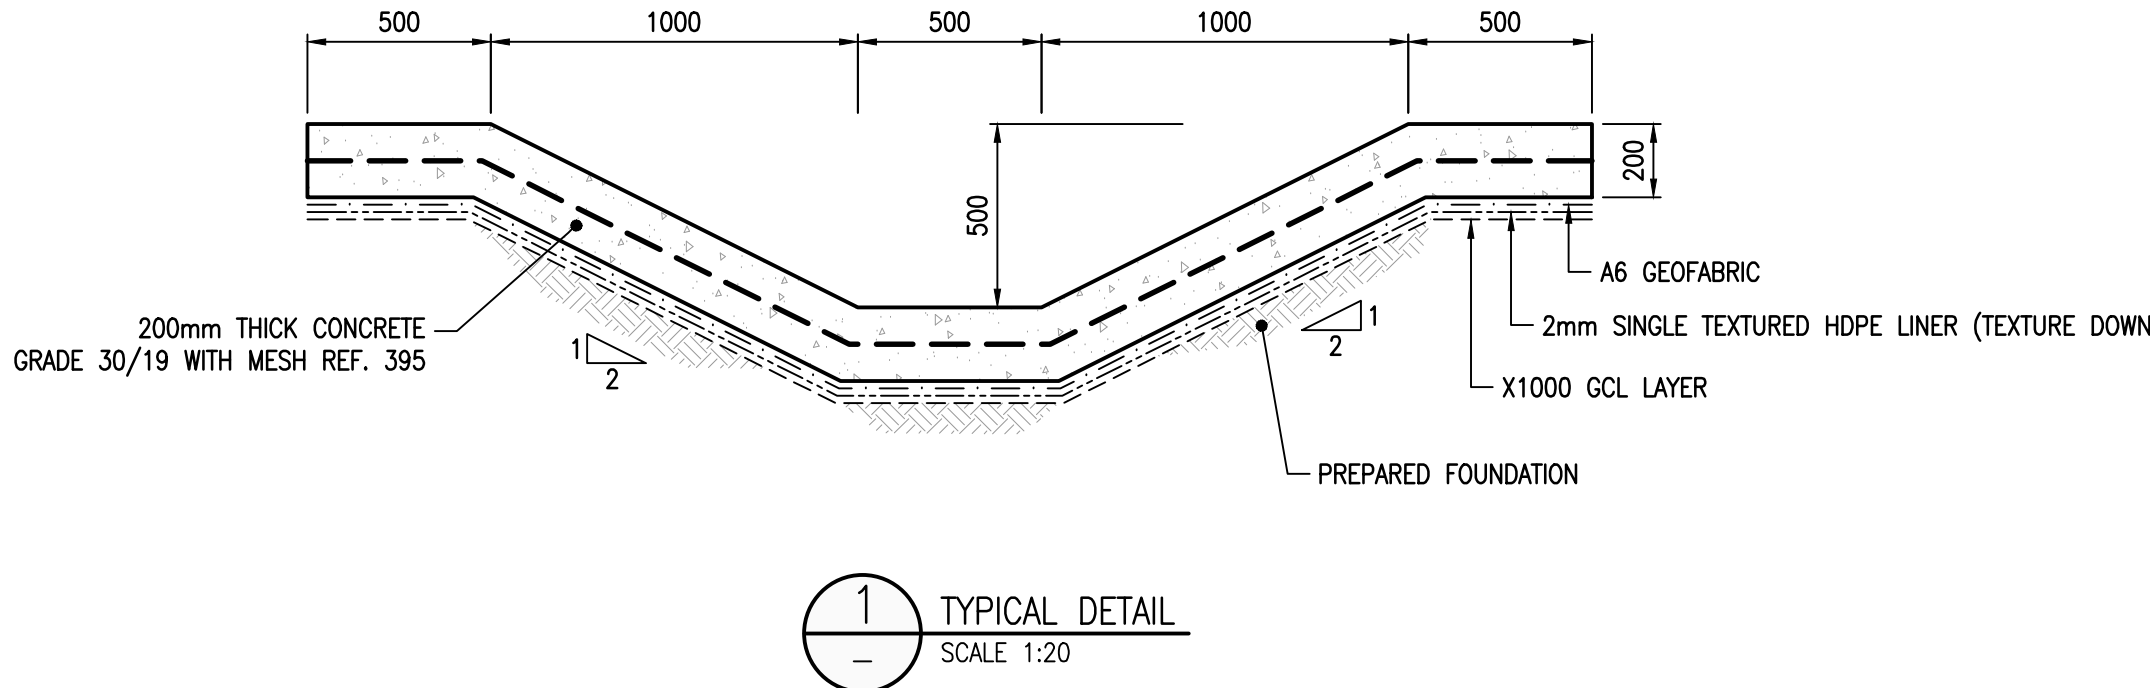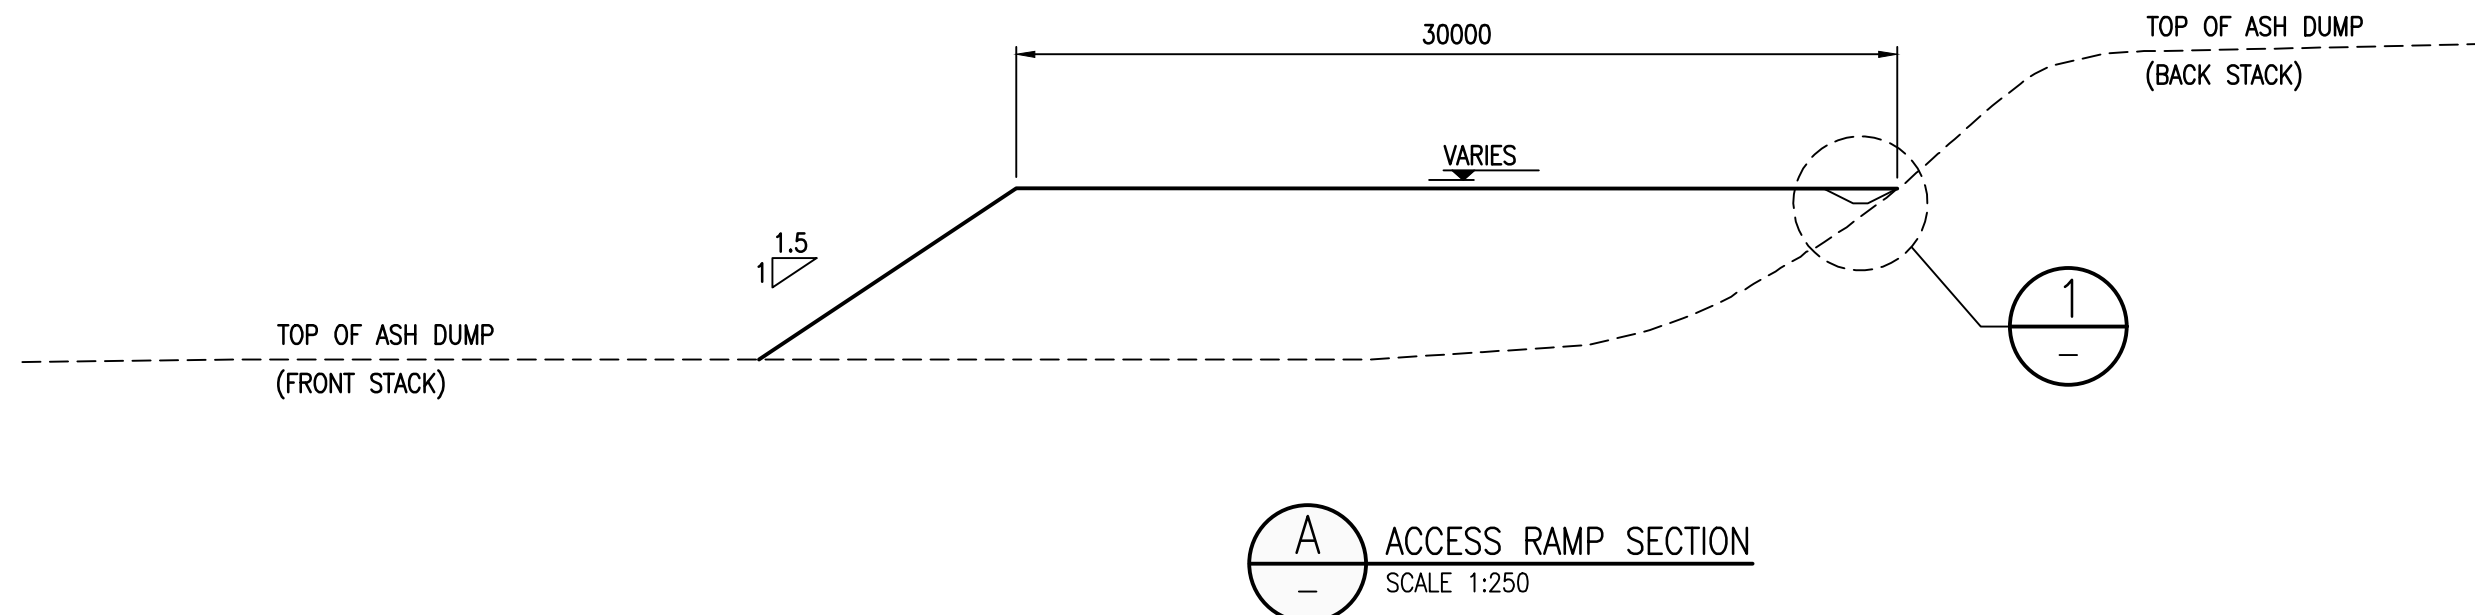

- NOTES**
- ALL DIMENSIONS IN MILLIMETERS UNLESS STIPULATED OTHERWISE.
- ABBREVIATION**
- MCP: MAIN CONVEYOR POSITION
ECP: EXTENDABLE CONVEYOR POSITION

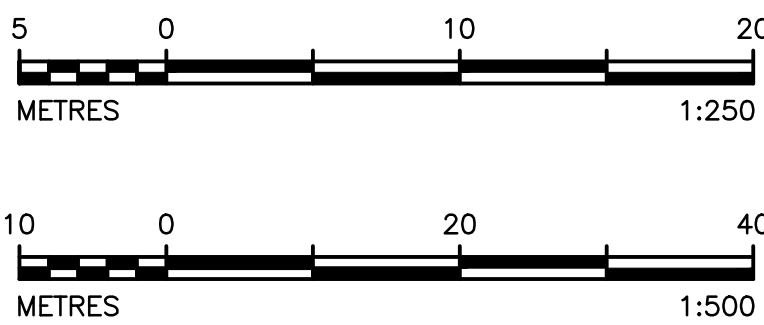

DISCLAIMER

This drawing was prepared by Knight Piesold Consulting (Pty) Ltd based on the best information available at the time of preparation. During construction site conditions, or site conditions, or site development, may possibly dictate that amendments or adaptations be made to certain details on the drawing. Strict compliance with the project specifications is also essential. Knight Piesold Consulting (Pty) Ltd will therefore not accept liability for any losses, damages or consequential losses, suffered by any party resulting from the use or implementation of the contents of this drawing, if executed or amended without full-time supervision by Knight Piesold Consulting (Pty) Ltd.

3 25.05.20 ACCESS RAMP AMENDED		MM	TM	JRW					
2 20.05.20 ISSUED FOR CONSTRUCTION		MM	TM	JRW					
D.O. REV. DATE		REVISION	REV. CHKD.	APP.	APP.	APP.	APP.	APP.	REFERENCE DRAWINGS
AUTHORISED FOR ESKOM BY:		CLASSIFICATION	PBS PATH						
COORDINATION BY:									
APPROVED BY:									
CREATED BY:									
CREATED BY:									
SCALE		NTS							

FOR CONSTRUCTION

301-00825/01-113		REV 3
0.58/61413		REV 3