

1 2 3 4 5 6 7 8 9 10 11 12 13 14 15 16 17 18 19 20 21 22

A

B

C

D

E

F

G

H

J

K

L

M

N

P

Q

R

A

B

C

D

E

F

G

H

J

K

L


M

N


P

Q


R

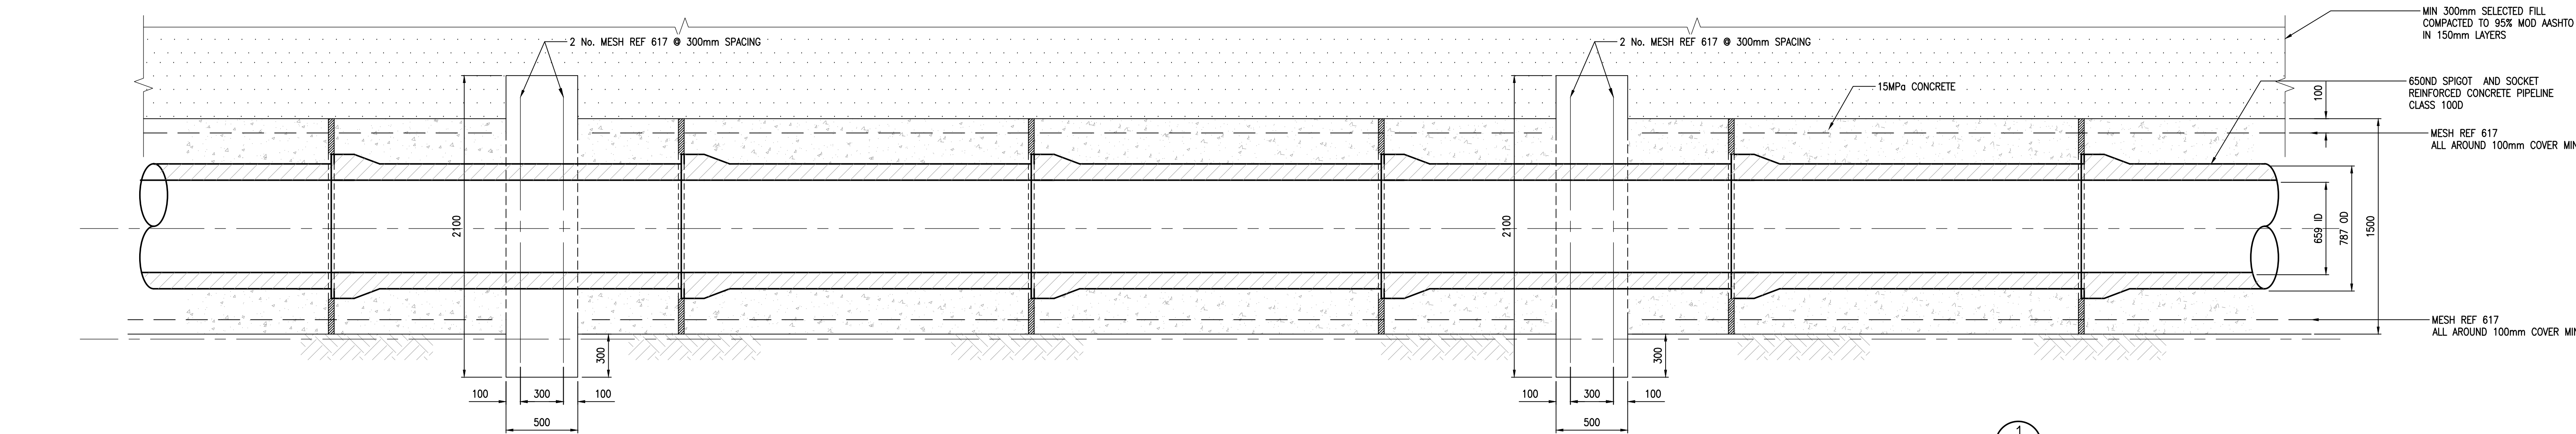


PLAN VIEW OF DECANT PIPELINE
SCALE 1:20

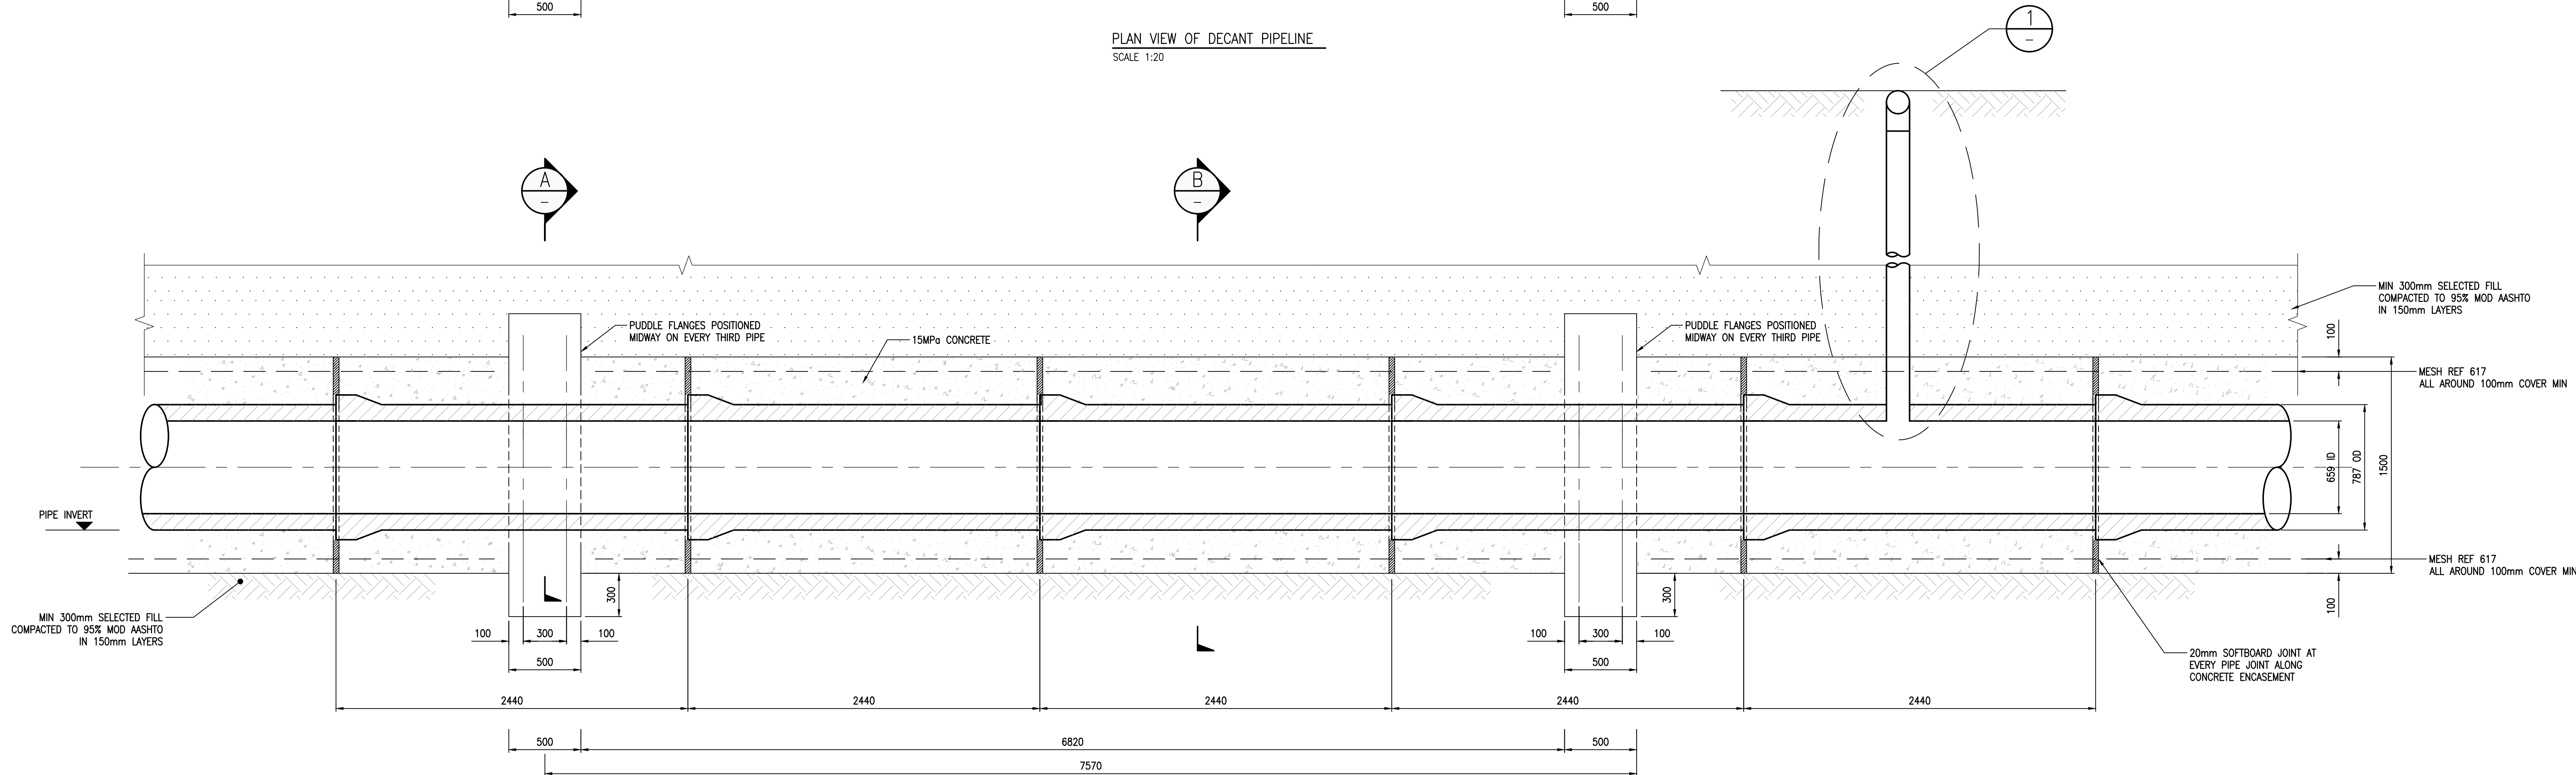


SECTION OF DECANT PIPELINE
SCALE 1:20

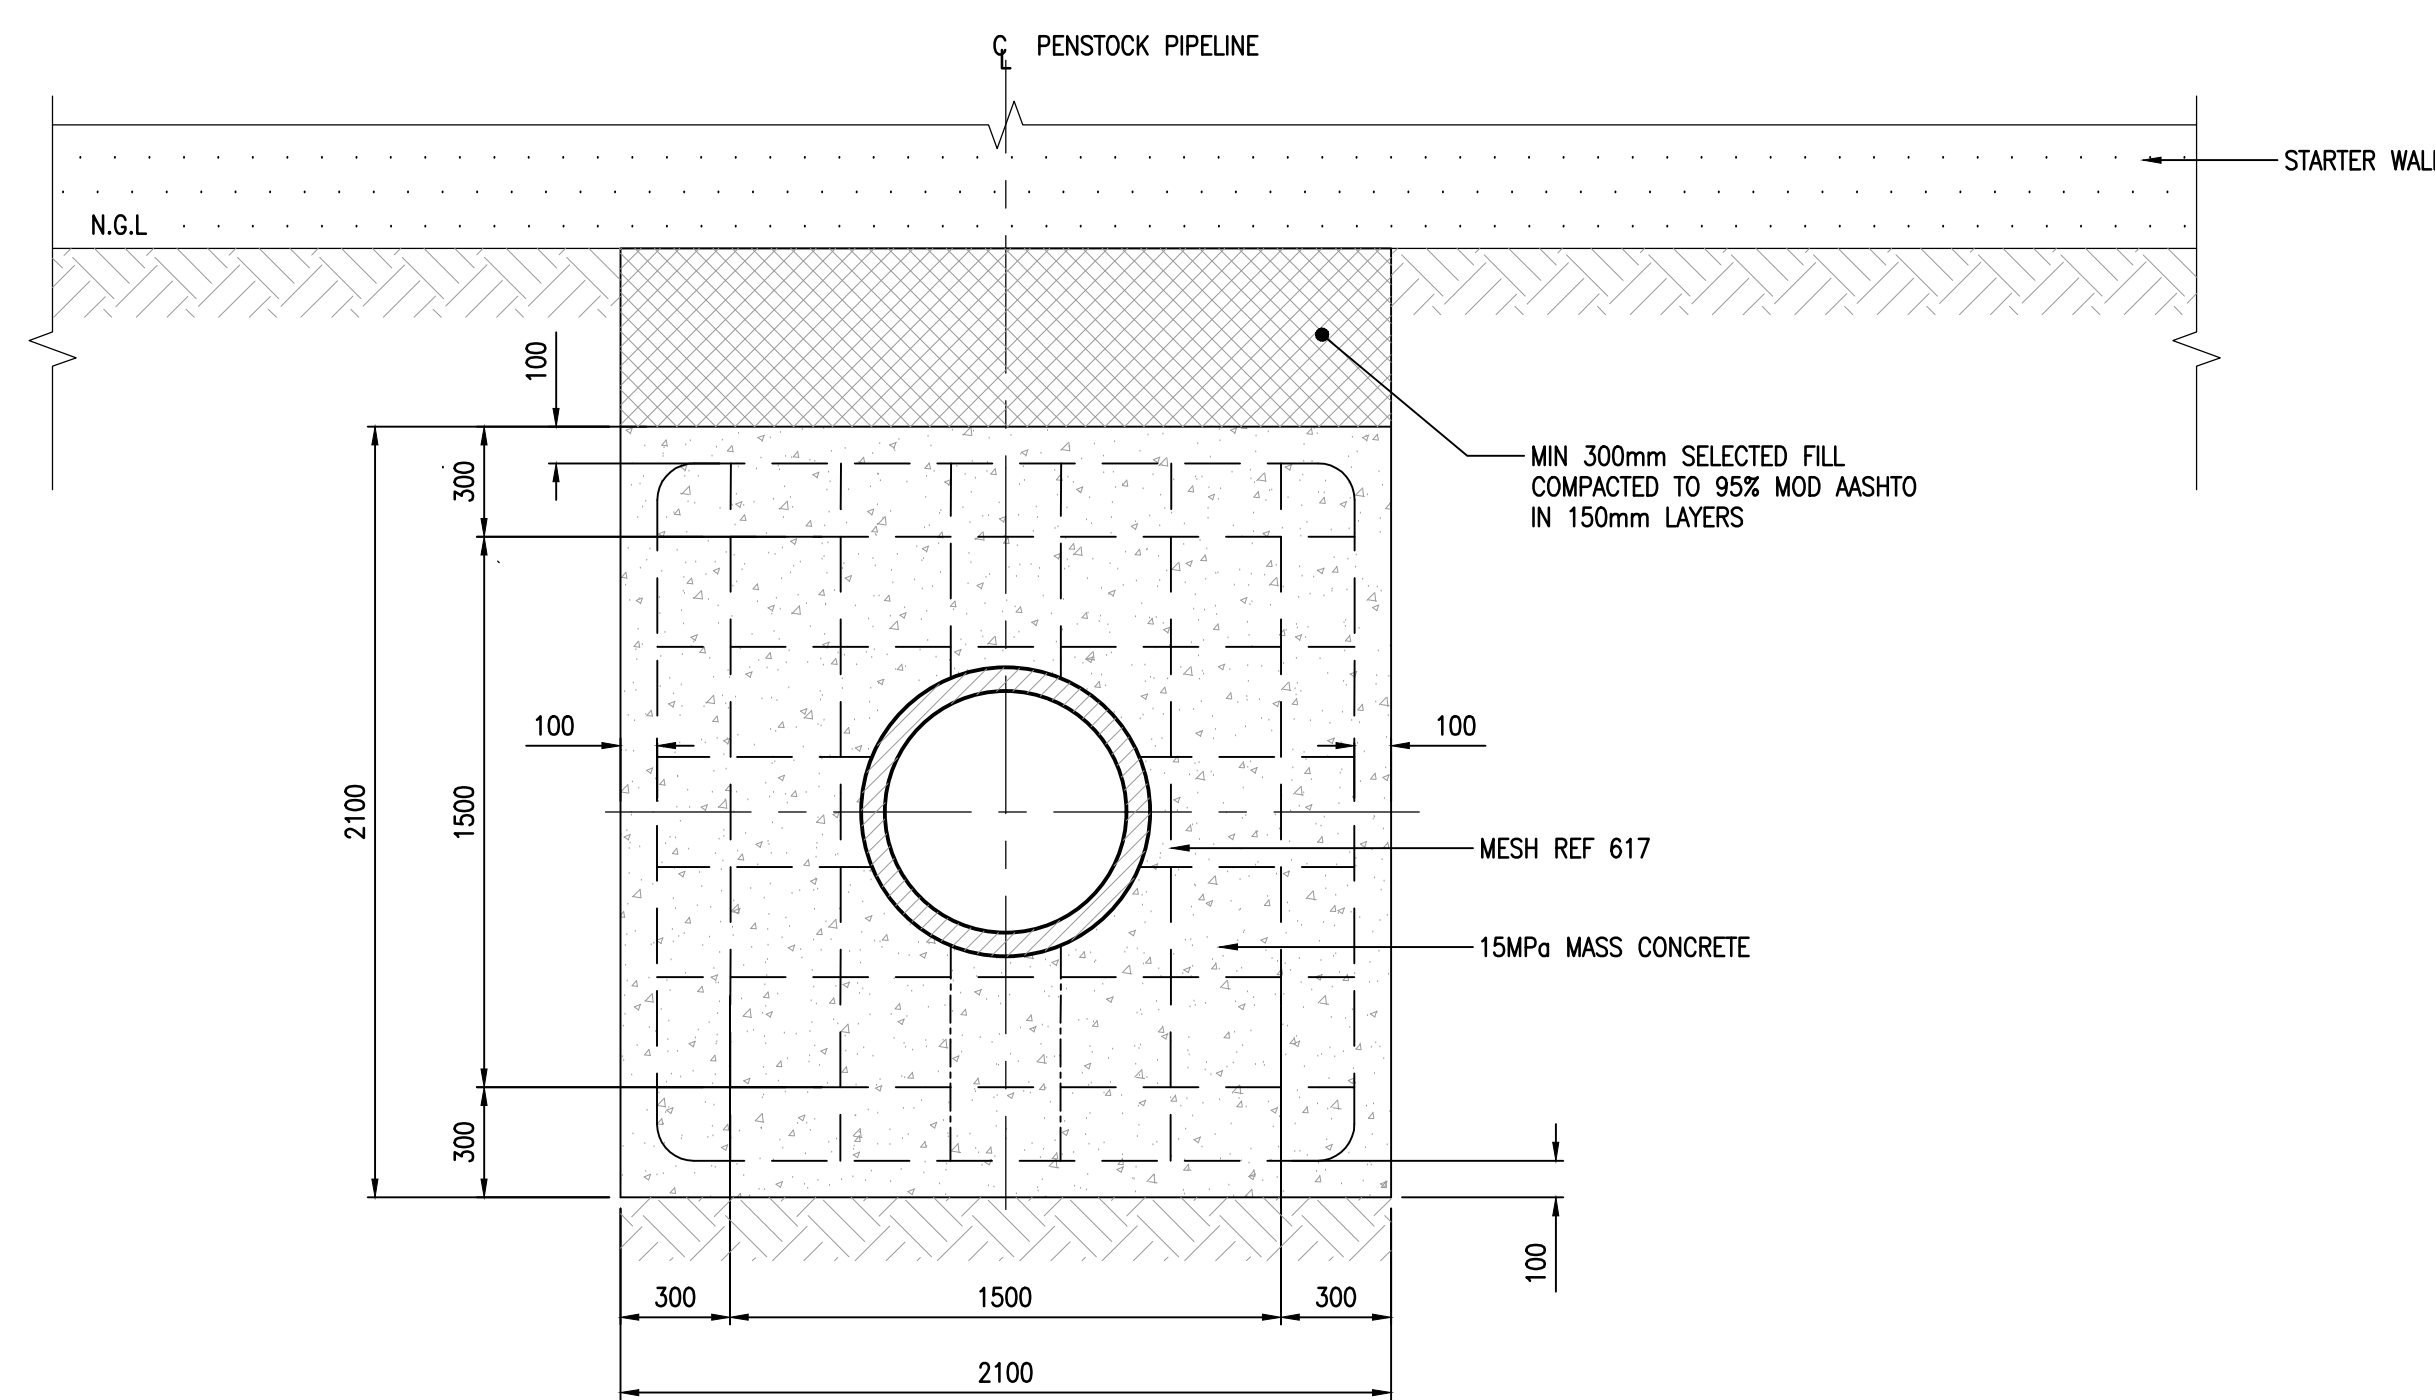

SECTION THROUGH PUDDLE FLANGE
SCALE 1:20

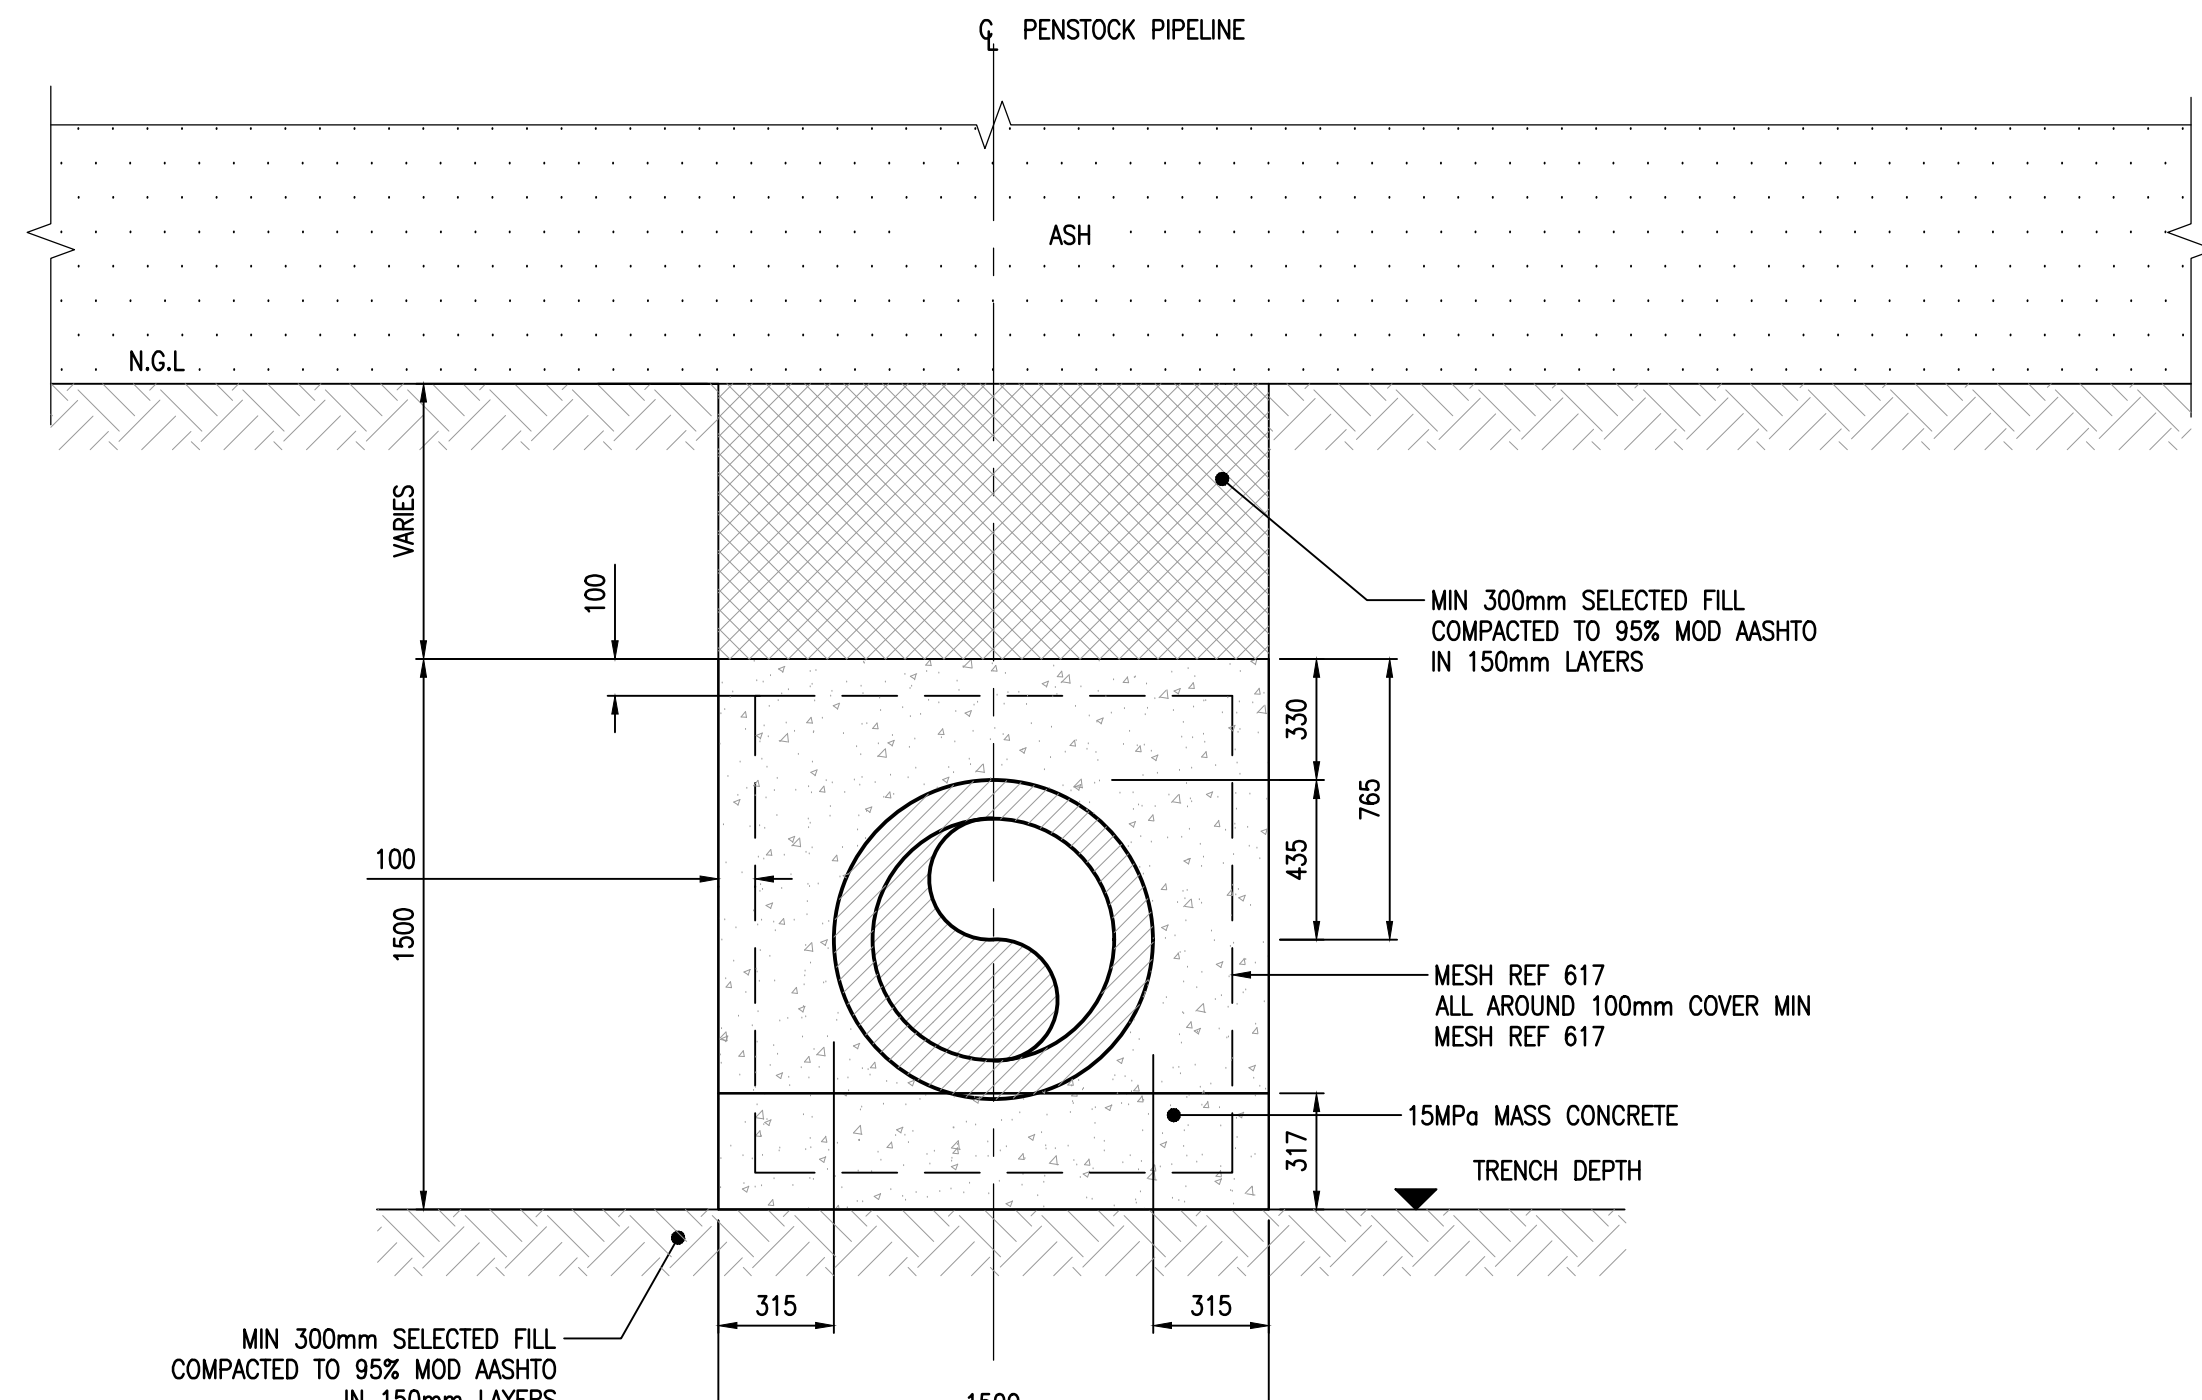

SECTION AT STARTER WALL
SCALE 1:20

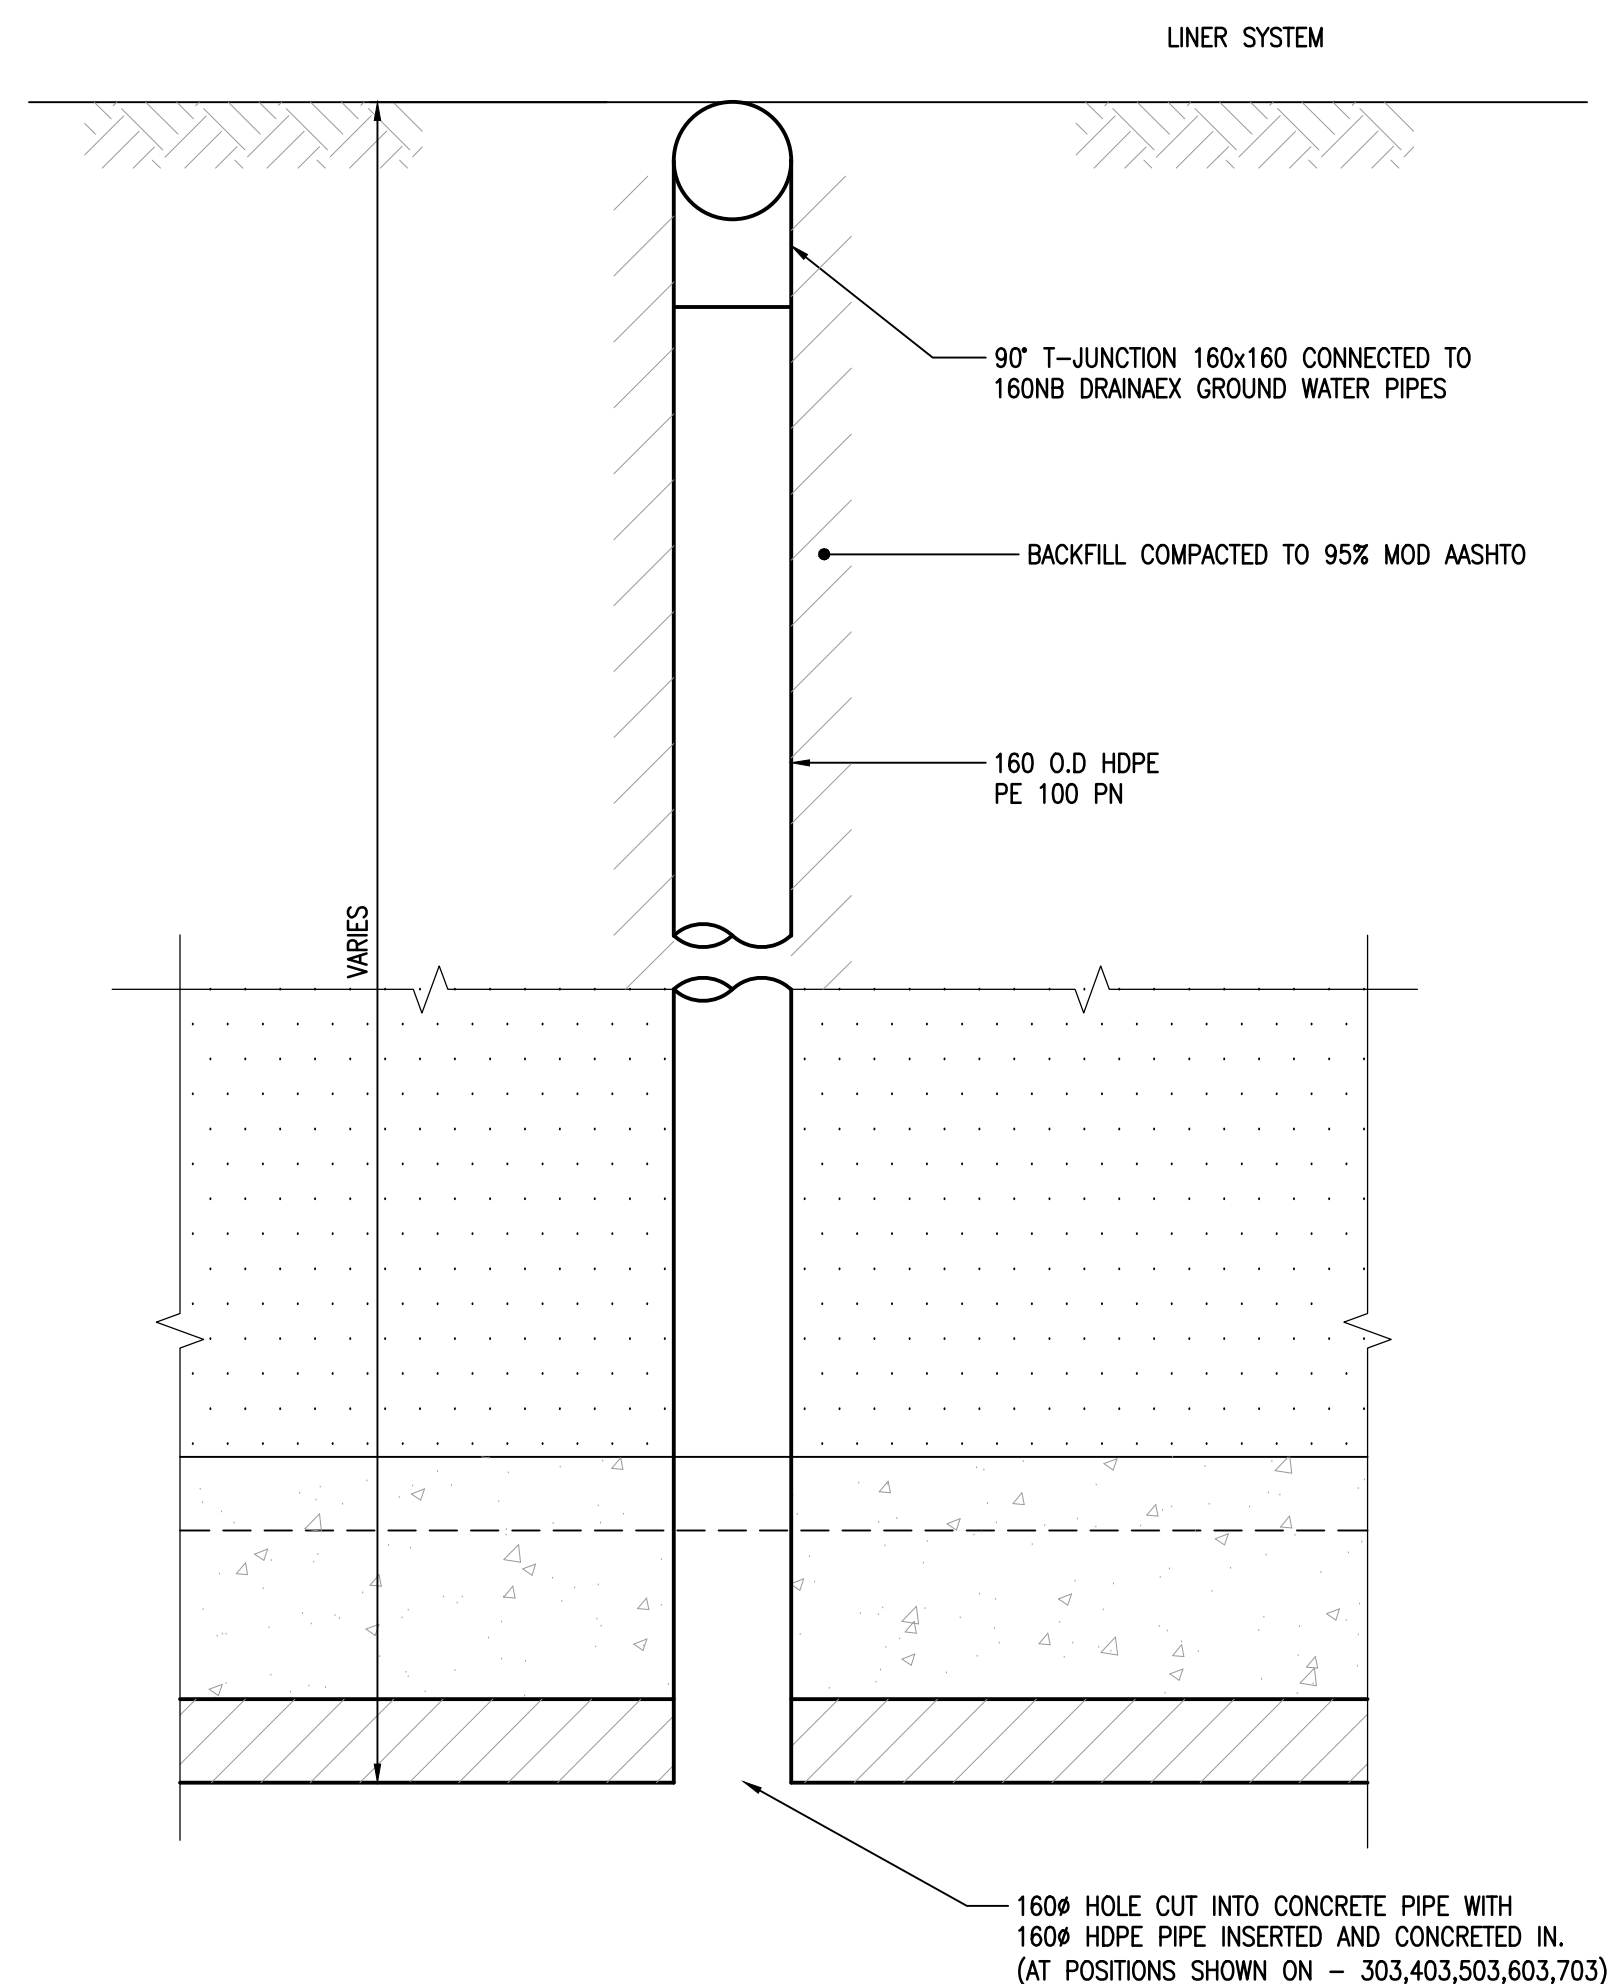

TYPICAL DROP INLET DETAIL
SCALE 1:10

DISCLAIMER
This drawing was prepared by Knight Piesold Consulting (Pty) Ltd based on the best information available at the time of preparation. During construction site conditions, or site conditions, or site development, may possibly dictate that amendments or adaptations be made to certain details on the drawing. Strict compliance with the project specifications is also essential. Knight Piesold Consulting (Pty) Ltd will therefore not accept liability for any losses, damages or consequential losses, suffered by any party resulting from the use or implementation of the contents of this drawing, if executed or amended without fulltime supervision by Knight Piesold Consulting (Pty) Ltd.

REV	NO	DATE	BY	CHKD	APP	AUTH	DATE	REFERENCE
2	2	2025/01/13	JKM	TM	JRW			
D.O.	REV	DATE	REVISION	REV	NO	DATE	BY	CHKD
1	1	2025/01/13	CLASSIFICATION	1	1	2025/01/13	JKM	TM
COORDINATION	BY:	PBS PATH						
APPROVED	BY:	JR WILLIAMSON						
CREATED	BY:	T. MOKOMA						
CREATED	BY:	MK MPHOLE						
SCALE	AS SHOWN							
301-00825/01-312								
0.58/61416								
REV 2								
REV 2								

FOR CONSTRUCTION