


WSIS TO THENKARAI TOWN PANCHAYAT IN THENI DISTRICT

SCHEMATIC DIAGRAM (REVISED PROPOSAL)

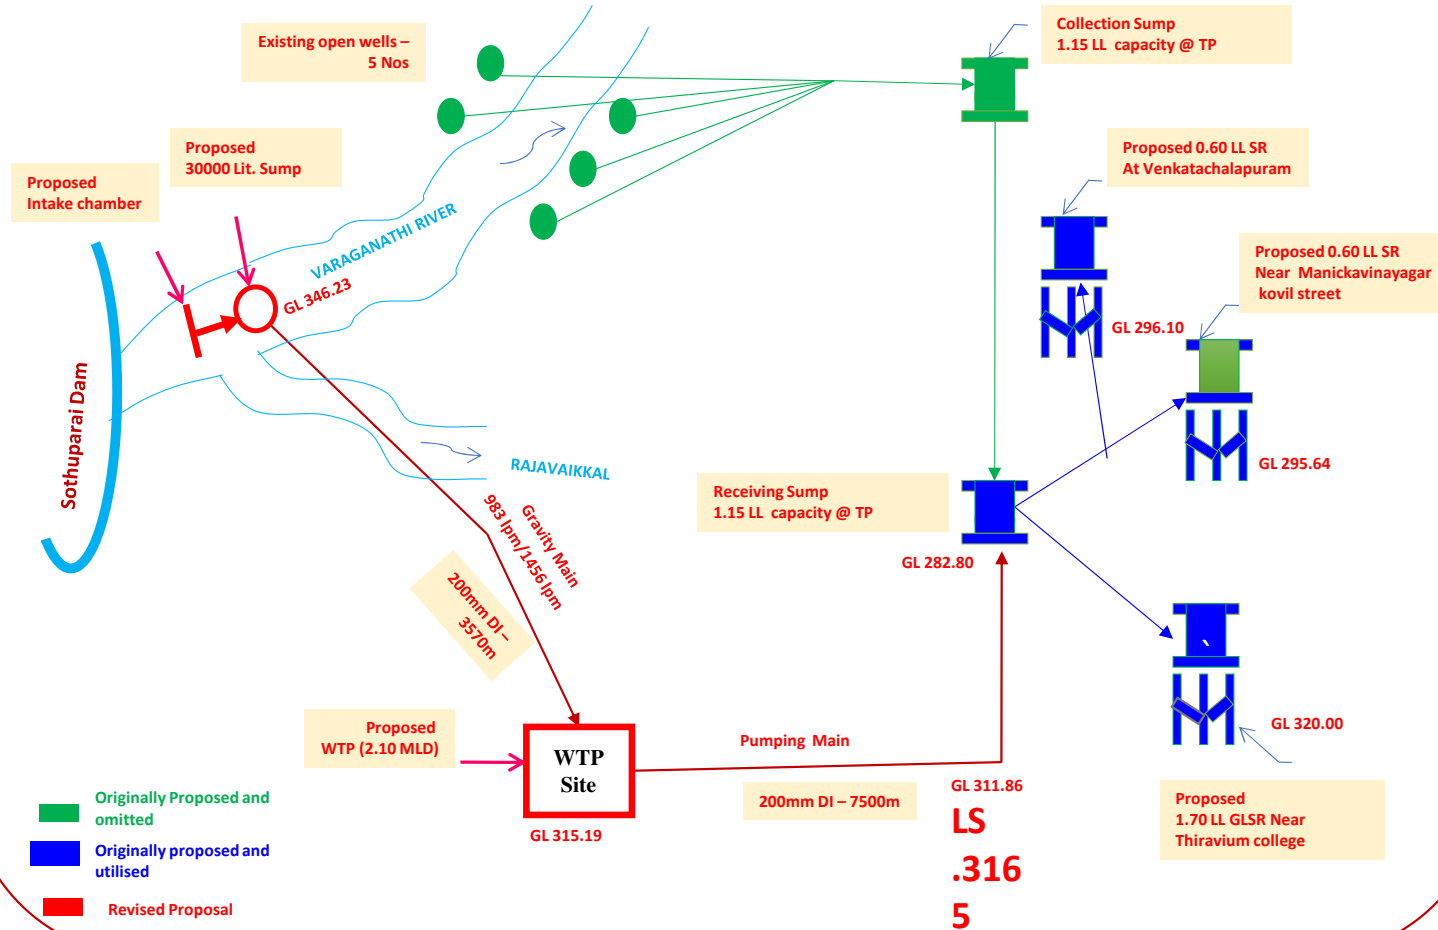

WSIS TO THENKARAI TOWN PANCHAYAT IN THENI DISTRICT

FLOW DIAGRAM OF PROPOSED WATER TREATMENT PLANT (2.10 MLD)

