


Drawing - D

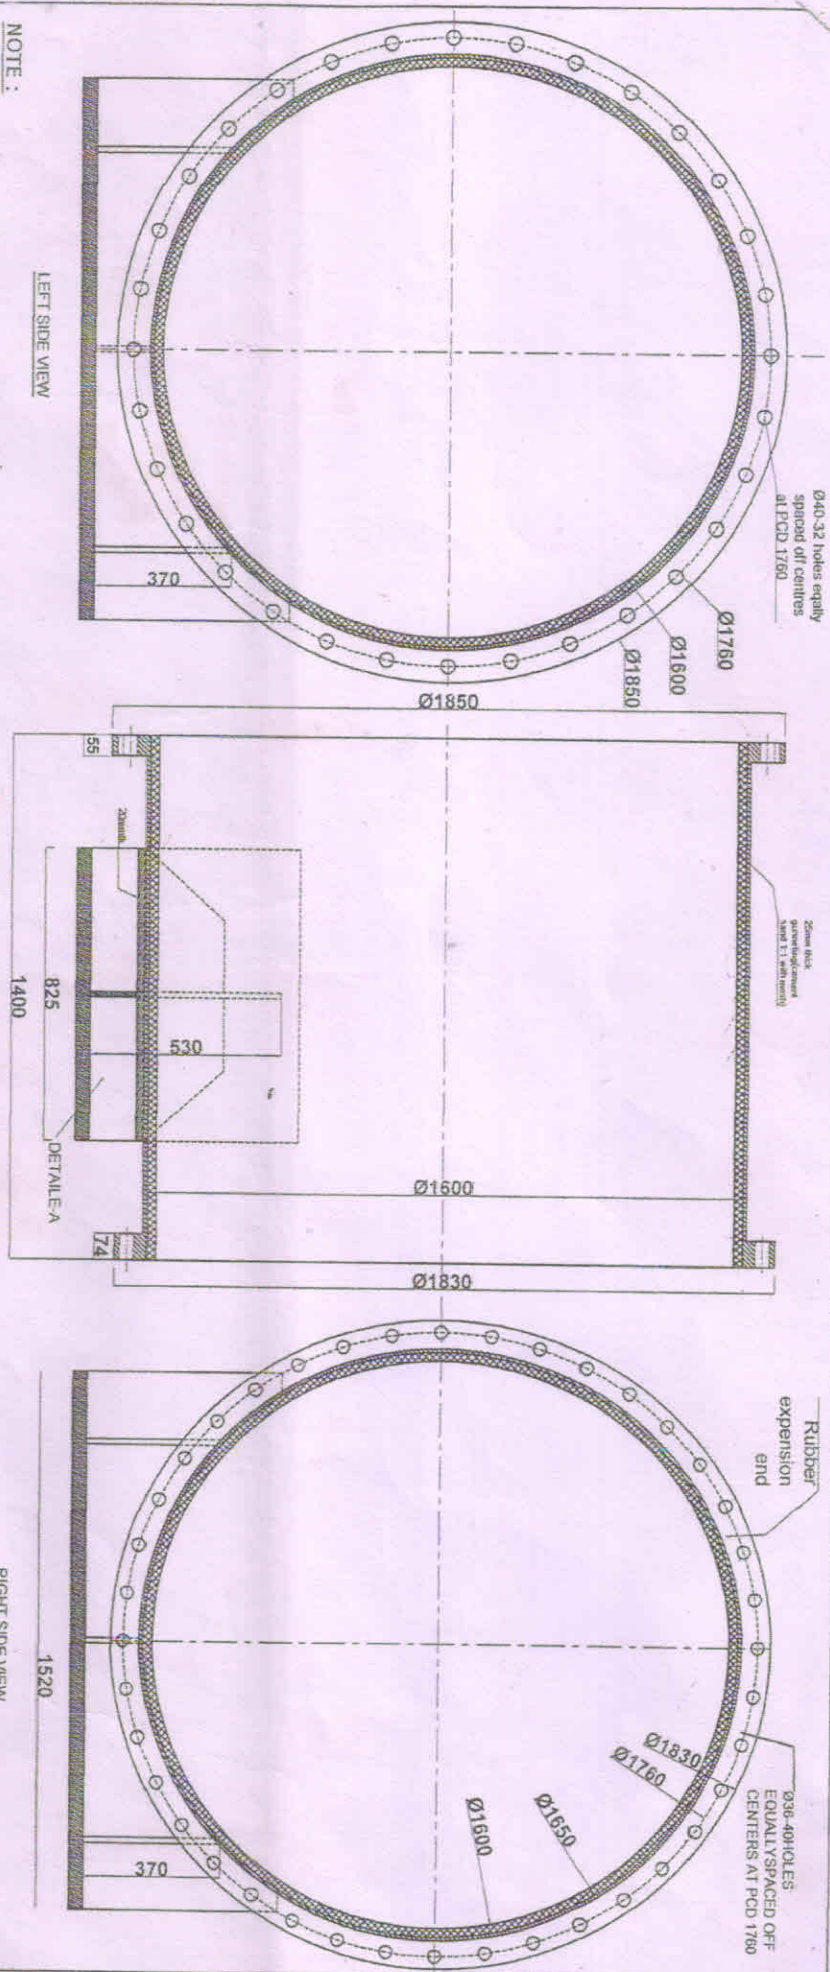

NOTE:

THIS DRAWING IS ONLY INDICATIVE THE MANUFACTURER SHOULD INSPECT THE MATERIAL AT THE SITE BEFORE MANUFACTURING

AE/M/CWPH



AEE / M / CAD

EE /M/ CAD

NORTH CHENNAI THERMAL POWER STATION	
STAGE -1	
COOLING WATER PUMP HOUSE	
CMP DISCHARGE LINE SPOOL PIPE ASSY (DELIVERY BRANCH SIDE)	
MATERIAL : SS316	SCALE : NOT TO SCALE ALL DIMENSION ARE IN MM

CE-22/2002-28
Drawing (2)

SLIDING SUPPORT
(DETAIL -A)

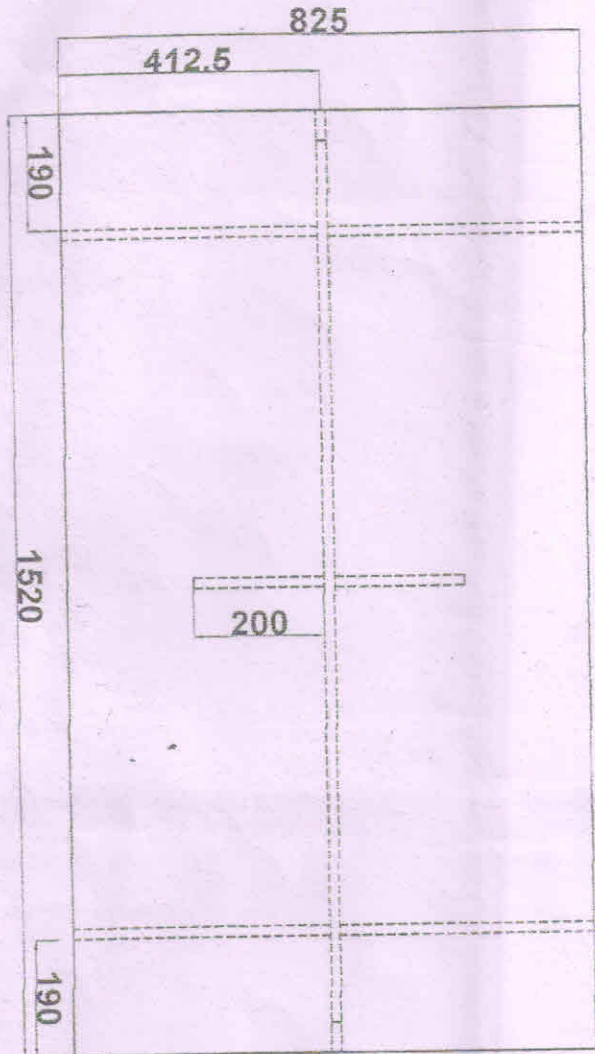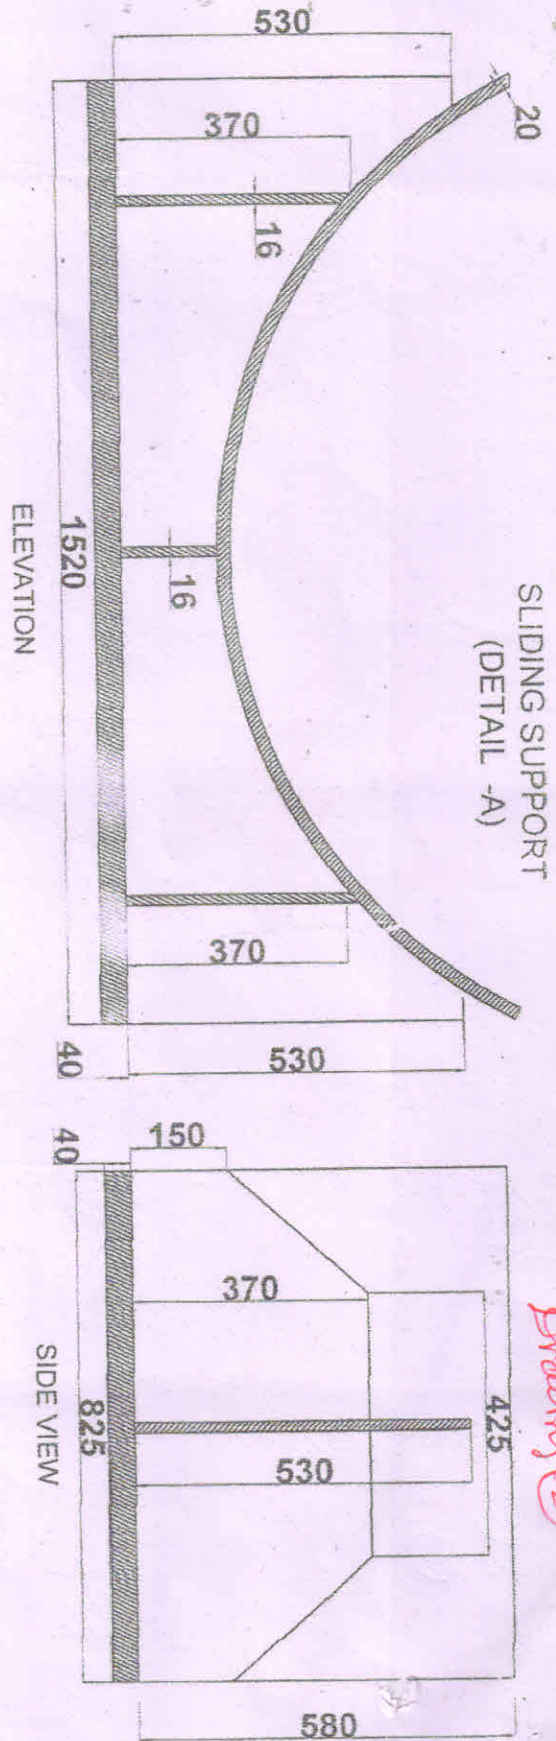

NOTE : THIS DRAWING IS ONLY INDICATIVE
THE MANUFACTURER SHOULD INSPECT THE
MATERIAL AT THE SITE BEFORE
MANUFACTURING

y c f s b h a
AE /M/ C/MPH

PLAN
AEE /M/ CAD

6. G. G. G. G. G.
EE /M/ CAD

NORTH CHENNAI THERMAL POWER STATION STAGE 1	
COOLING WATER PUMP HOUSE	
CMP DISCHARGE LINE SPOOL PIPE ASSY (SLIDING SUPPORT DELIVERY BRANCH SIDE)	
MATERIAL - SS316	SCALE : NOT TO SCALE ALL DIMENSION ARE IN MM