

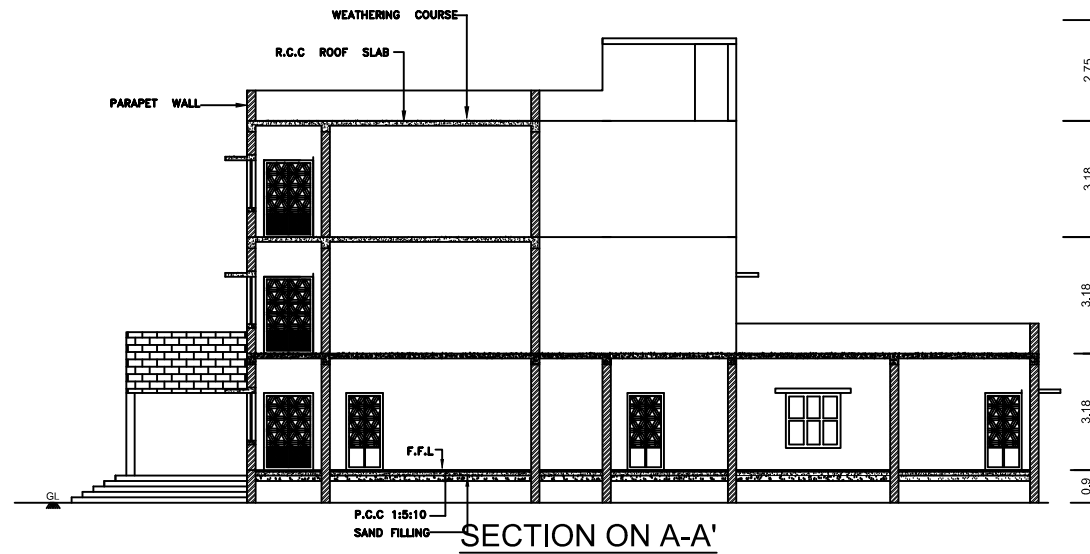


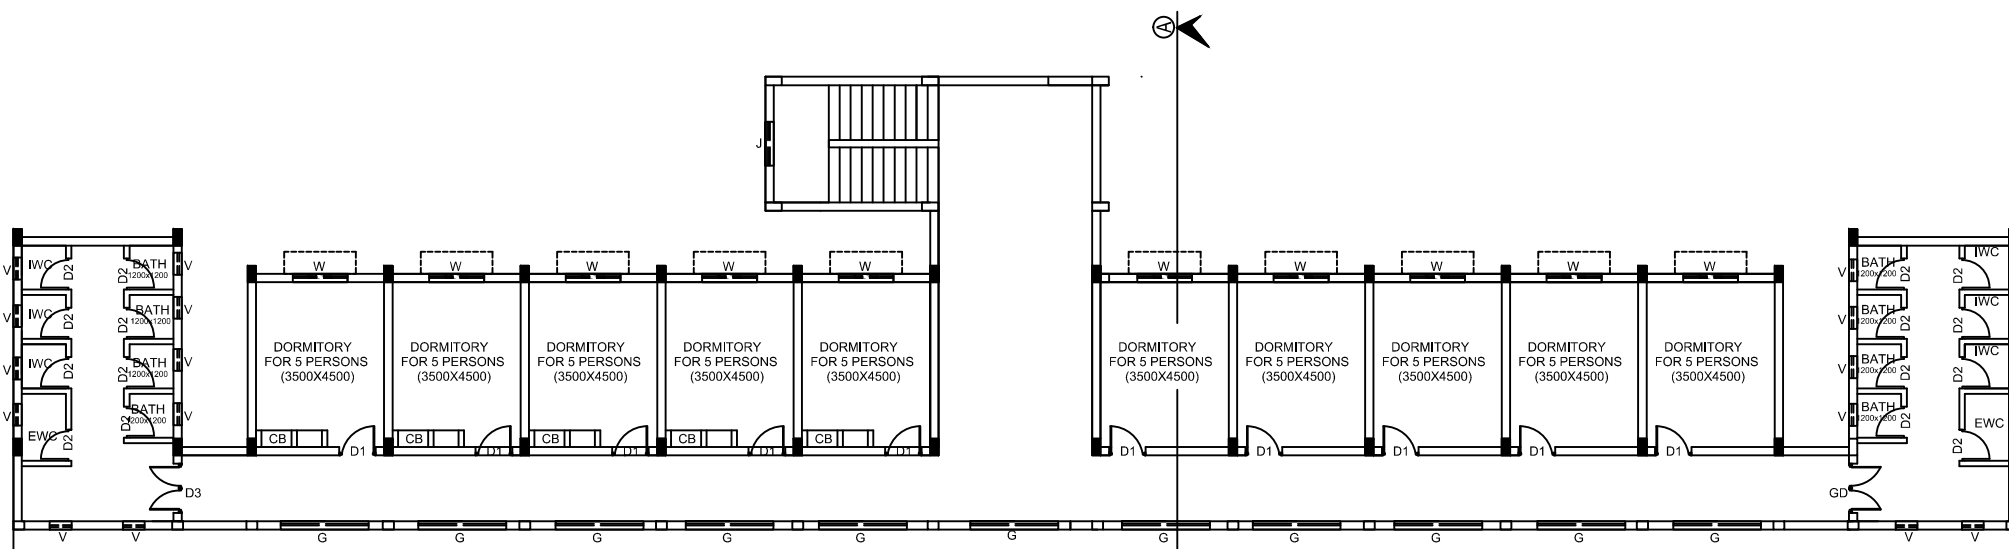

SECTION ON A-A'

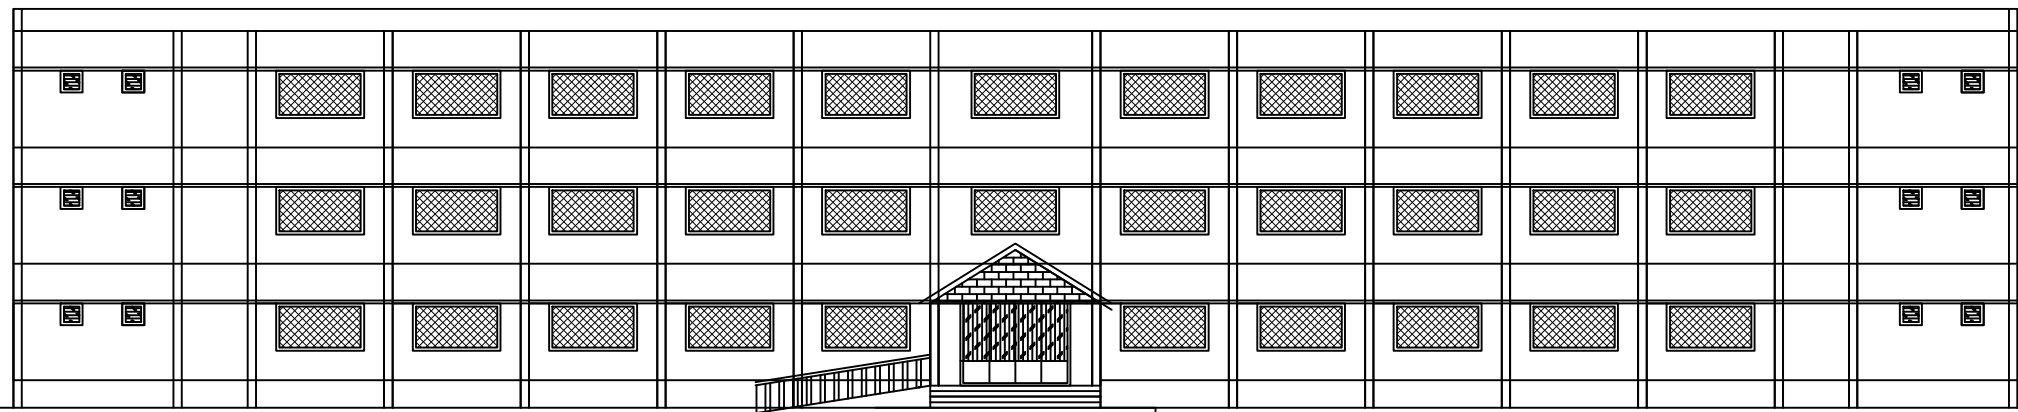

SECOND FLOOR PLAN

TAHDCO

TAMILNADU ADIDRAVIDAR HOUSING
AND
DEVELOPMENT CORPORATION LTD.,
CHENNAI - 600 018.

SCHEDULE OF JOINERIES

S.No.	TYPE	SIZE		SILL	TOP	DESCRIPTION	REMARKS
		WIDTH	HEIGHT				
1.	GD	3000	2100	-	2100	GRILL DOOR	
2.	D1	1000	2100	-	2100	STEEL DOOR	
3.	D2	750	2100	-	2100	SOLID PVC DOOR	
4.	D3	1350	2100	-	2100	GRILL DOOR	
5.	W	1500	1300	800	2100	STEEL WINDOWS WITH GUARD BARS	
6.	W1	1200	1300	800	2100	STEEL WINDOWS WITH GUARD BARS	
7.	V	600	600	1500	2100	JALLY	
8.	G	2400	1300	-	2100	GRILL	
9.	J	1200	1300	-	-	JALLY	

PLINTH AREA DETAILS

GROUND FLOOR : 765.37 SQ MT
FIRST FLOOR : 559.58 SQ MT
SECOND FLOOR : 559.58 SQ MT

SCALE :- 1:100

SECOND FLOOR PLAN, ELEVATION AND SECTION

NAME OF WORK

CONSTRUCTION OF DR.AMBEDKAR 150
ADW COLLEGE BOYS HOSTEL AT
COIMBATORE TOWN IN COIMBATORE
DISTRICT

ASST. EXECUTIVE ENGINEER.
TAHDCO, COIMBATORE

EXECUTIVE ENGINEER.
TAHDCO, COIMBATORE

GENERAL MANAGER (TECHNICAL)
TAHDCO HEAD OFFICE, CHENNAI -18

TAHDCO

TAMILNADU ADIDRAVIDAR HOUSING
AND
DEVELOPMENT CORPORATION LTD.,
CHENNAI - 600 018.

SCHEDULE OF JOINERIES

S.No.	TYPE	SIZE WIDTHHEIGHT	SILL	TOP	DESCRIPTION	REMARKS
1.	GD	30002100	-	2100	GRILL DOOR	
2.	D1	9002100	-	2100	STEEL DOOR	
3.	D2	7502100	-	2100	SOLID PVC DOOR	
4.	D3	13502100	-	2100	STEEL DOOR	
5.	W	15001300	800	2100	STEEL WINDOWS WITH GUARD BARS	
6.	W1	12001300	800	2100	STEEL WINDOWS WITH GUARD BARS	
7.	v	600600	1500	2100	JALLY	
8.	G	24001300	-	2100	GRILL	
9.	J	12001200	-	-	JALLY	

PLINTH AREA DETAILS

GROUND FLOOR : 638.21 SQ MT
FIRST FLOOR : 415.43 SQ MT
SECOND FLOOR : 415.43 SQ MT

GROUND FLOOR PLAN, FIRST FLOOR PLAN,

NAME OF WORK

CONSTRUCTION OF DR.AMBEDKAR 150
ADW COLLEGE BOYS HOSTEL AT
COIMBATORE TOWN IN COIMBATORE
DISTRICT

ASST. EXECUTIVE ENGINEER.
TAHDCO, COIMBATORE

EXECUTIVE ENGINEER.
TAHDCO, COIMBATORE

GENERAL MANAGER (TECHNICAL)
TAHDCO HEAD OFFICE, CHENNAI -18

