



Name of Union : Erode District Cooperative Milk Producers Union Limited  
Subject : Proposed Construction of Finished Product Godown at  
Cattle Feed Plant, Erode.

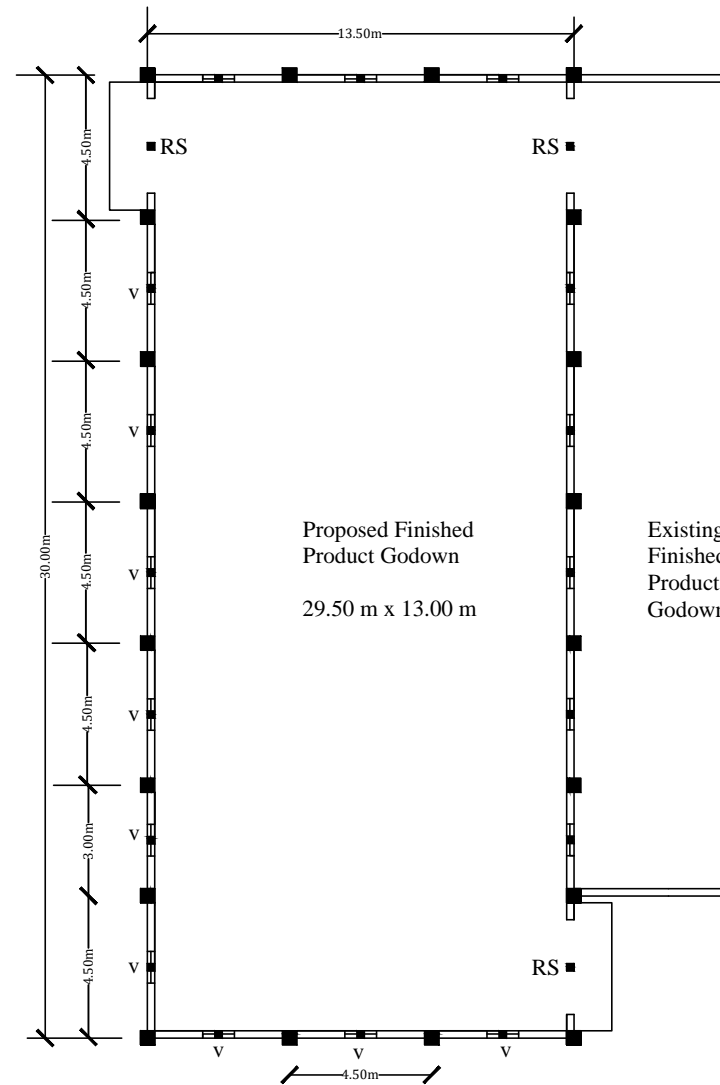

PLAN

All Dimensions are in 'm'


Name of Union : Erode District Cooperative Milk Producers Union Limited  
Subject : Proposed Construction of Finished Product Godown at  
Cattle Feed Plant, Erode.

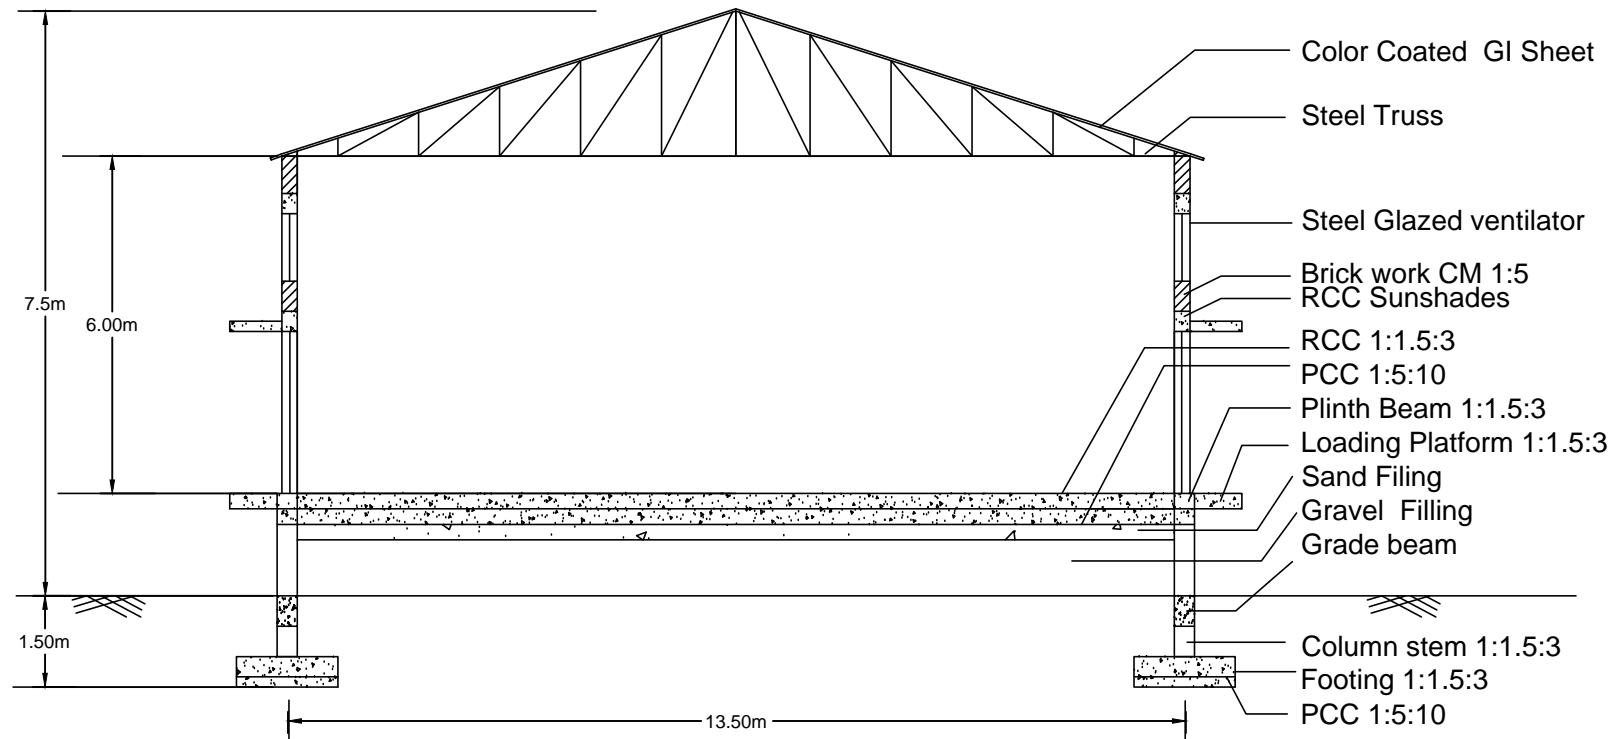

CROSS SECTION

All Dimensions are in 'm'


Name of Union : Erode District Cooperative Milk Producers Union Limited  
Subject : Proposed Construction of Raw Material Godown at  
Cattle Feed Plant, Erode.

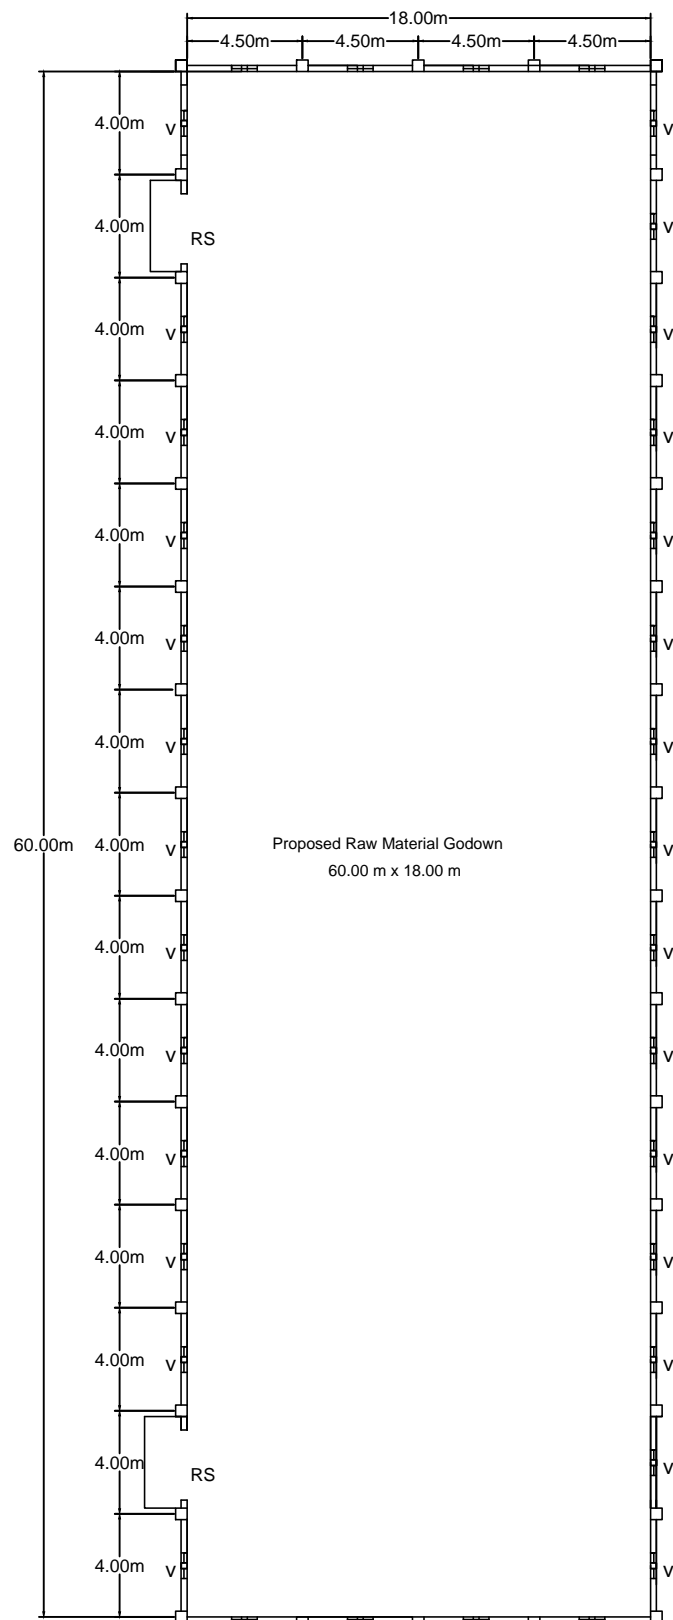

## PLAN

All Dimensions are in 'm'

Name of Union : Erode District Cooperative Milk Producers Union Limited  
Subject : Proposed Construction of Raw Material Godown at  
Cattle Feed Plant, Erode.

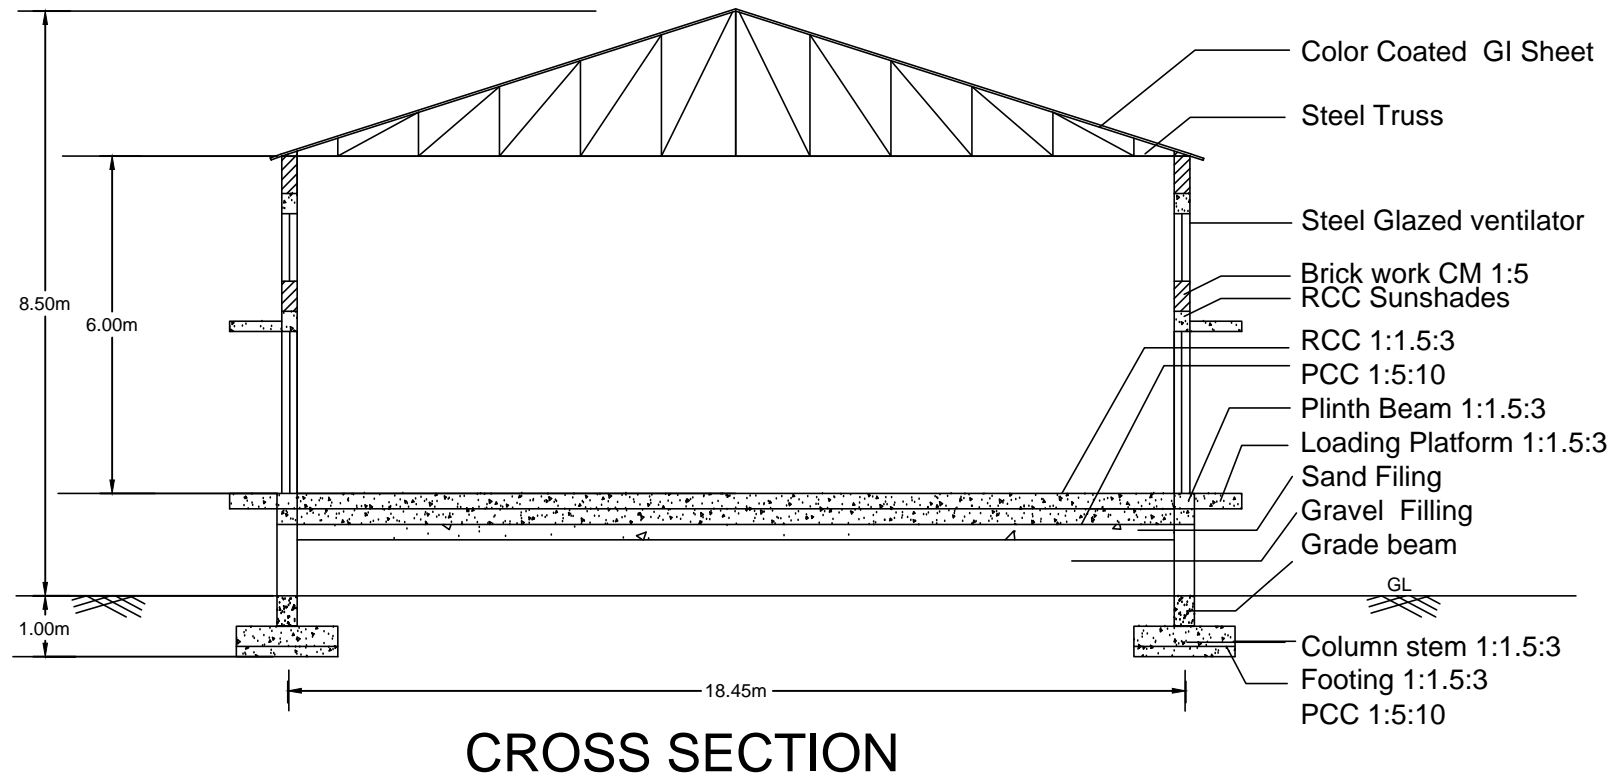

All Dimensions are in 'm'