


TIRUPUR DISTRICT COOPERATIVE MILK PRODUCERS UNION LIMITED


SITE PLAN SHOWING THE EXISTING BUILDINGS AND PROPOSED CONSTRUCTION OF ADMINISTRATIVE BUILDING IN VEERAPANDIPIRIVU CHILLING CENTRE AT TIRUPUR

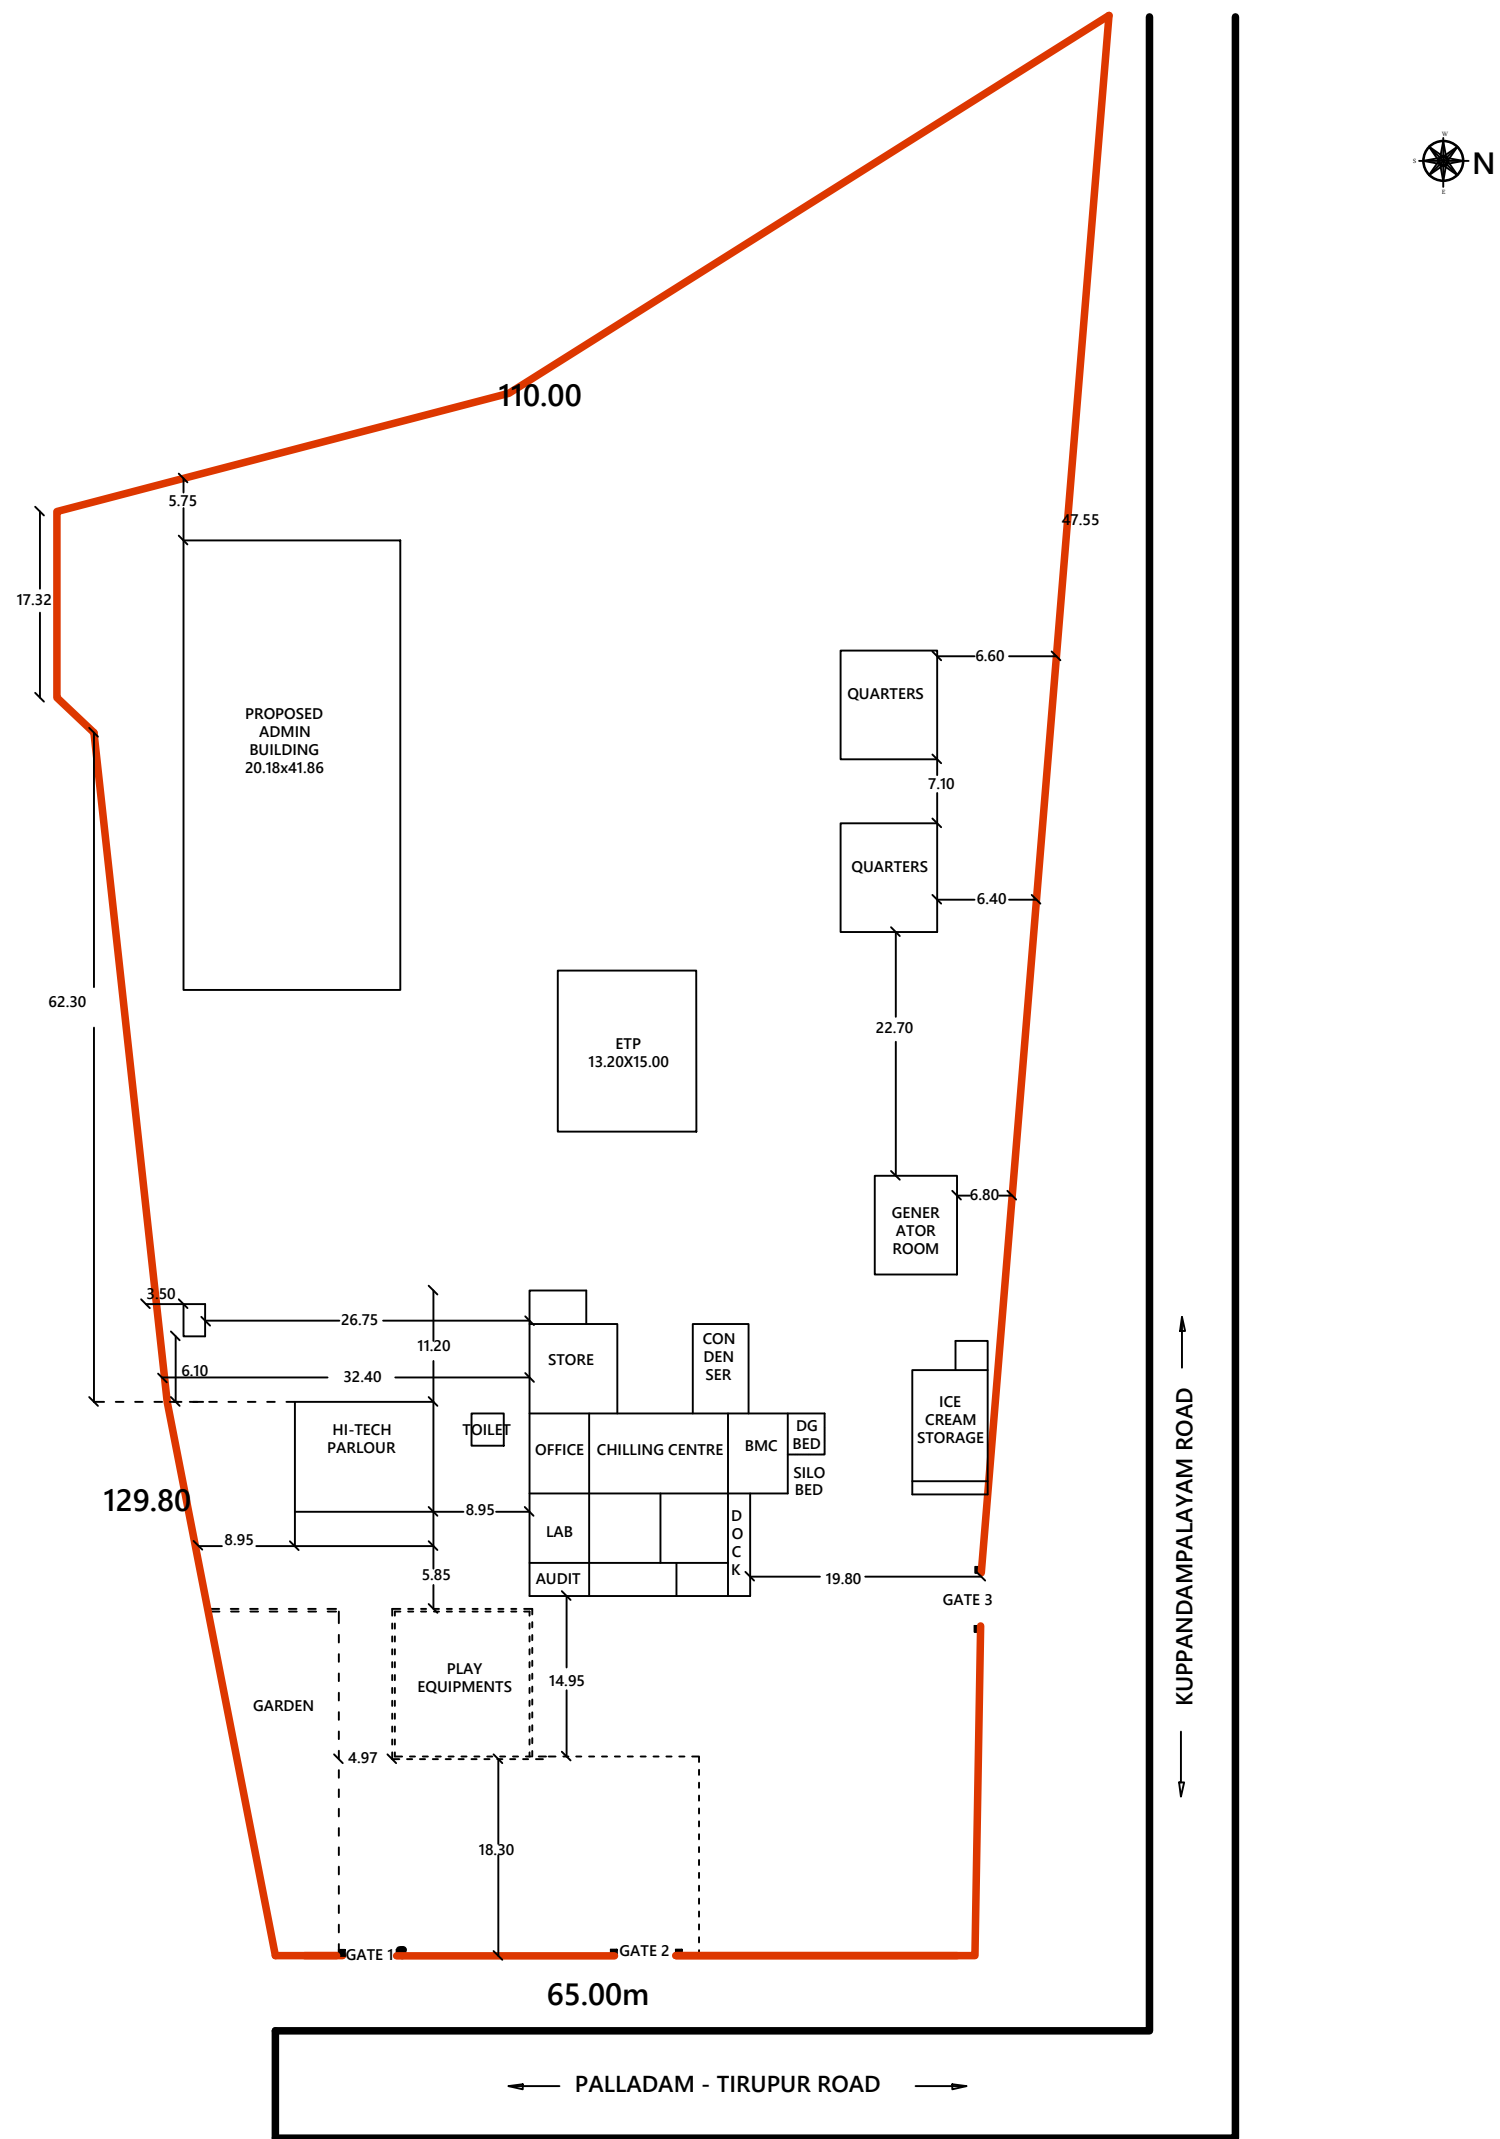


DESCRIPTION	AREA
GARDEN	10.15 x 32.30m
PLAY EQUIPMENTS	14.07 x 13.50m
HI-TECH PARLOUR	13.50 x 12.90m
CHILLING CENTRE	24.00 x 25.30m
ICECREAM STORAGE	7.25 x 14.30m
GENERATOR ROOM	7.60 x 10.20m
QUARTERS-1	9.00m x 10.10m
QUARTERS-2	9.00m x 10.10m

NOTE : ALL DIMESNSIONS ARE IN METRE.


TIRUPUR DISTRICT COOPERATIVE MILK PRODUCERS UNION LIMITED
CONSTRUCTION OF ADMINISTRATIVE BUILDING IN VEERAPANDIPIRIVU AT TIRUPUR

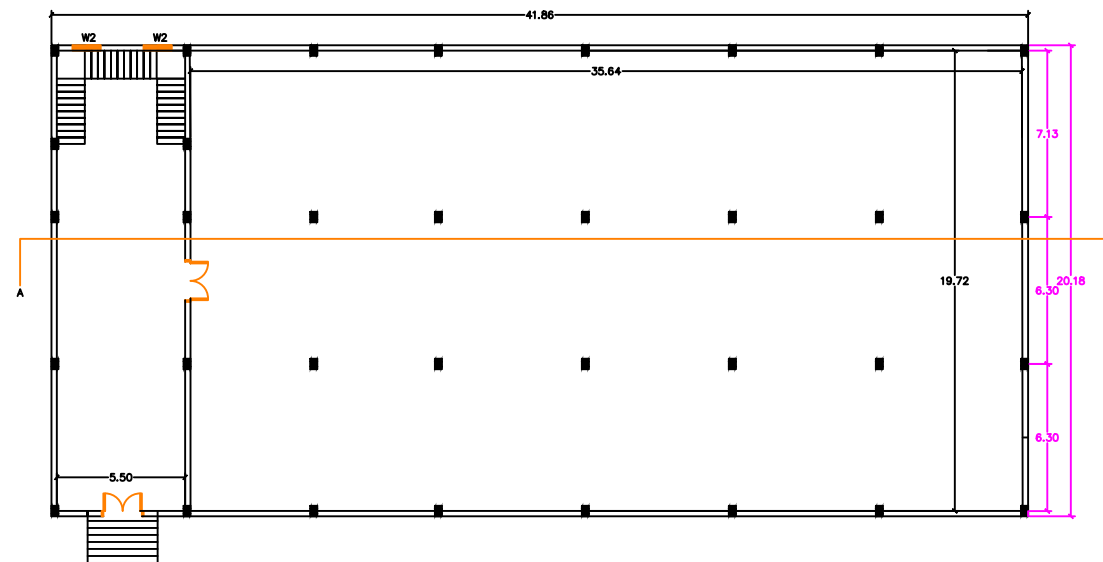


PROPOSED GROUND FLOOR PLAN

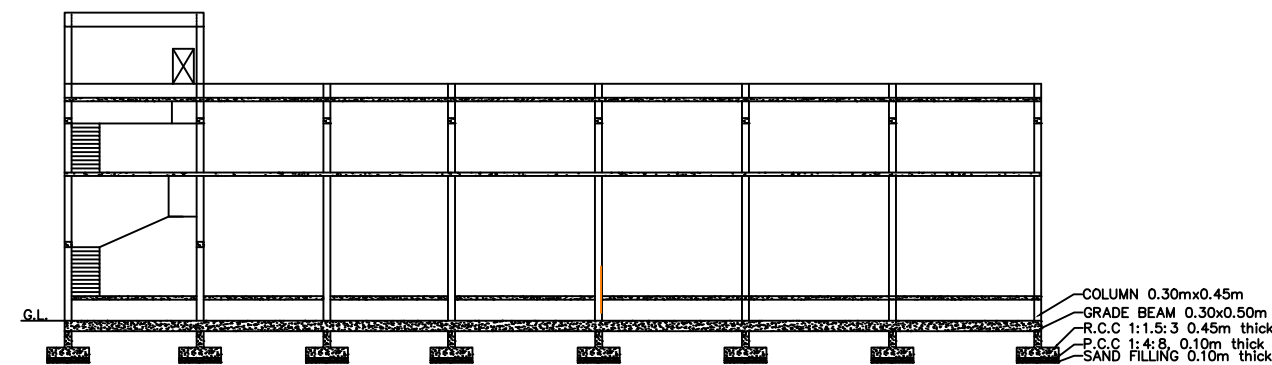


SECTION ON A-A

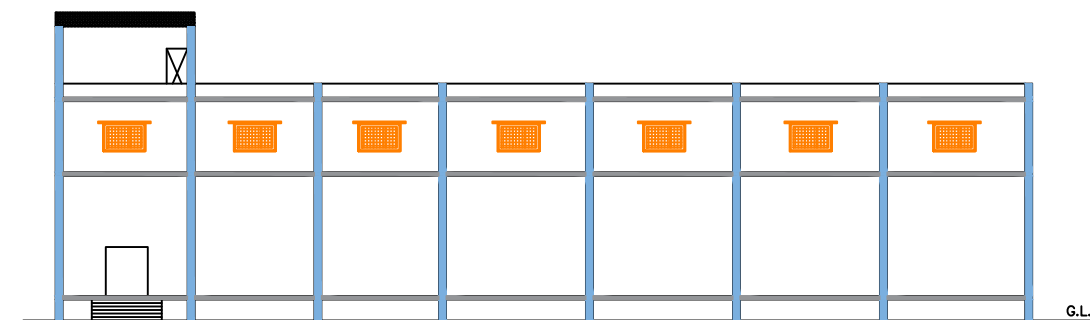

FRONT ELEVATION

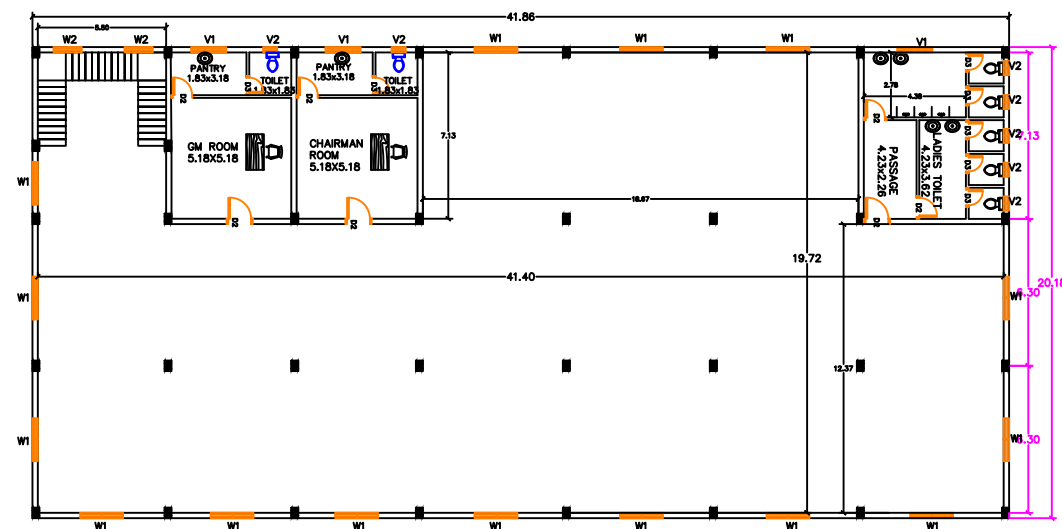

PROPOSED FIRST FLOOR PLAN

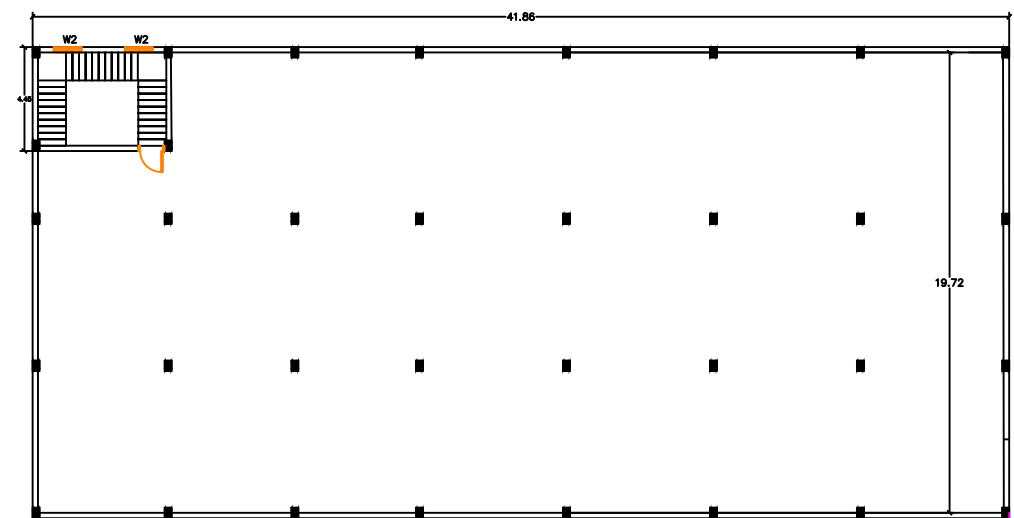

PROPOSED TERRACE FLOOR PLAN