



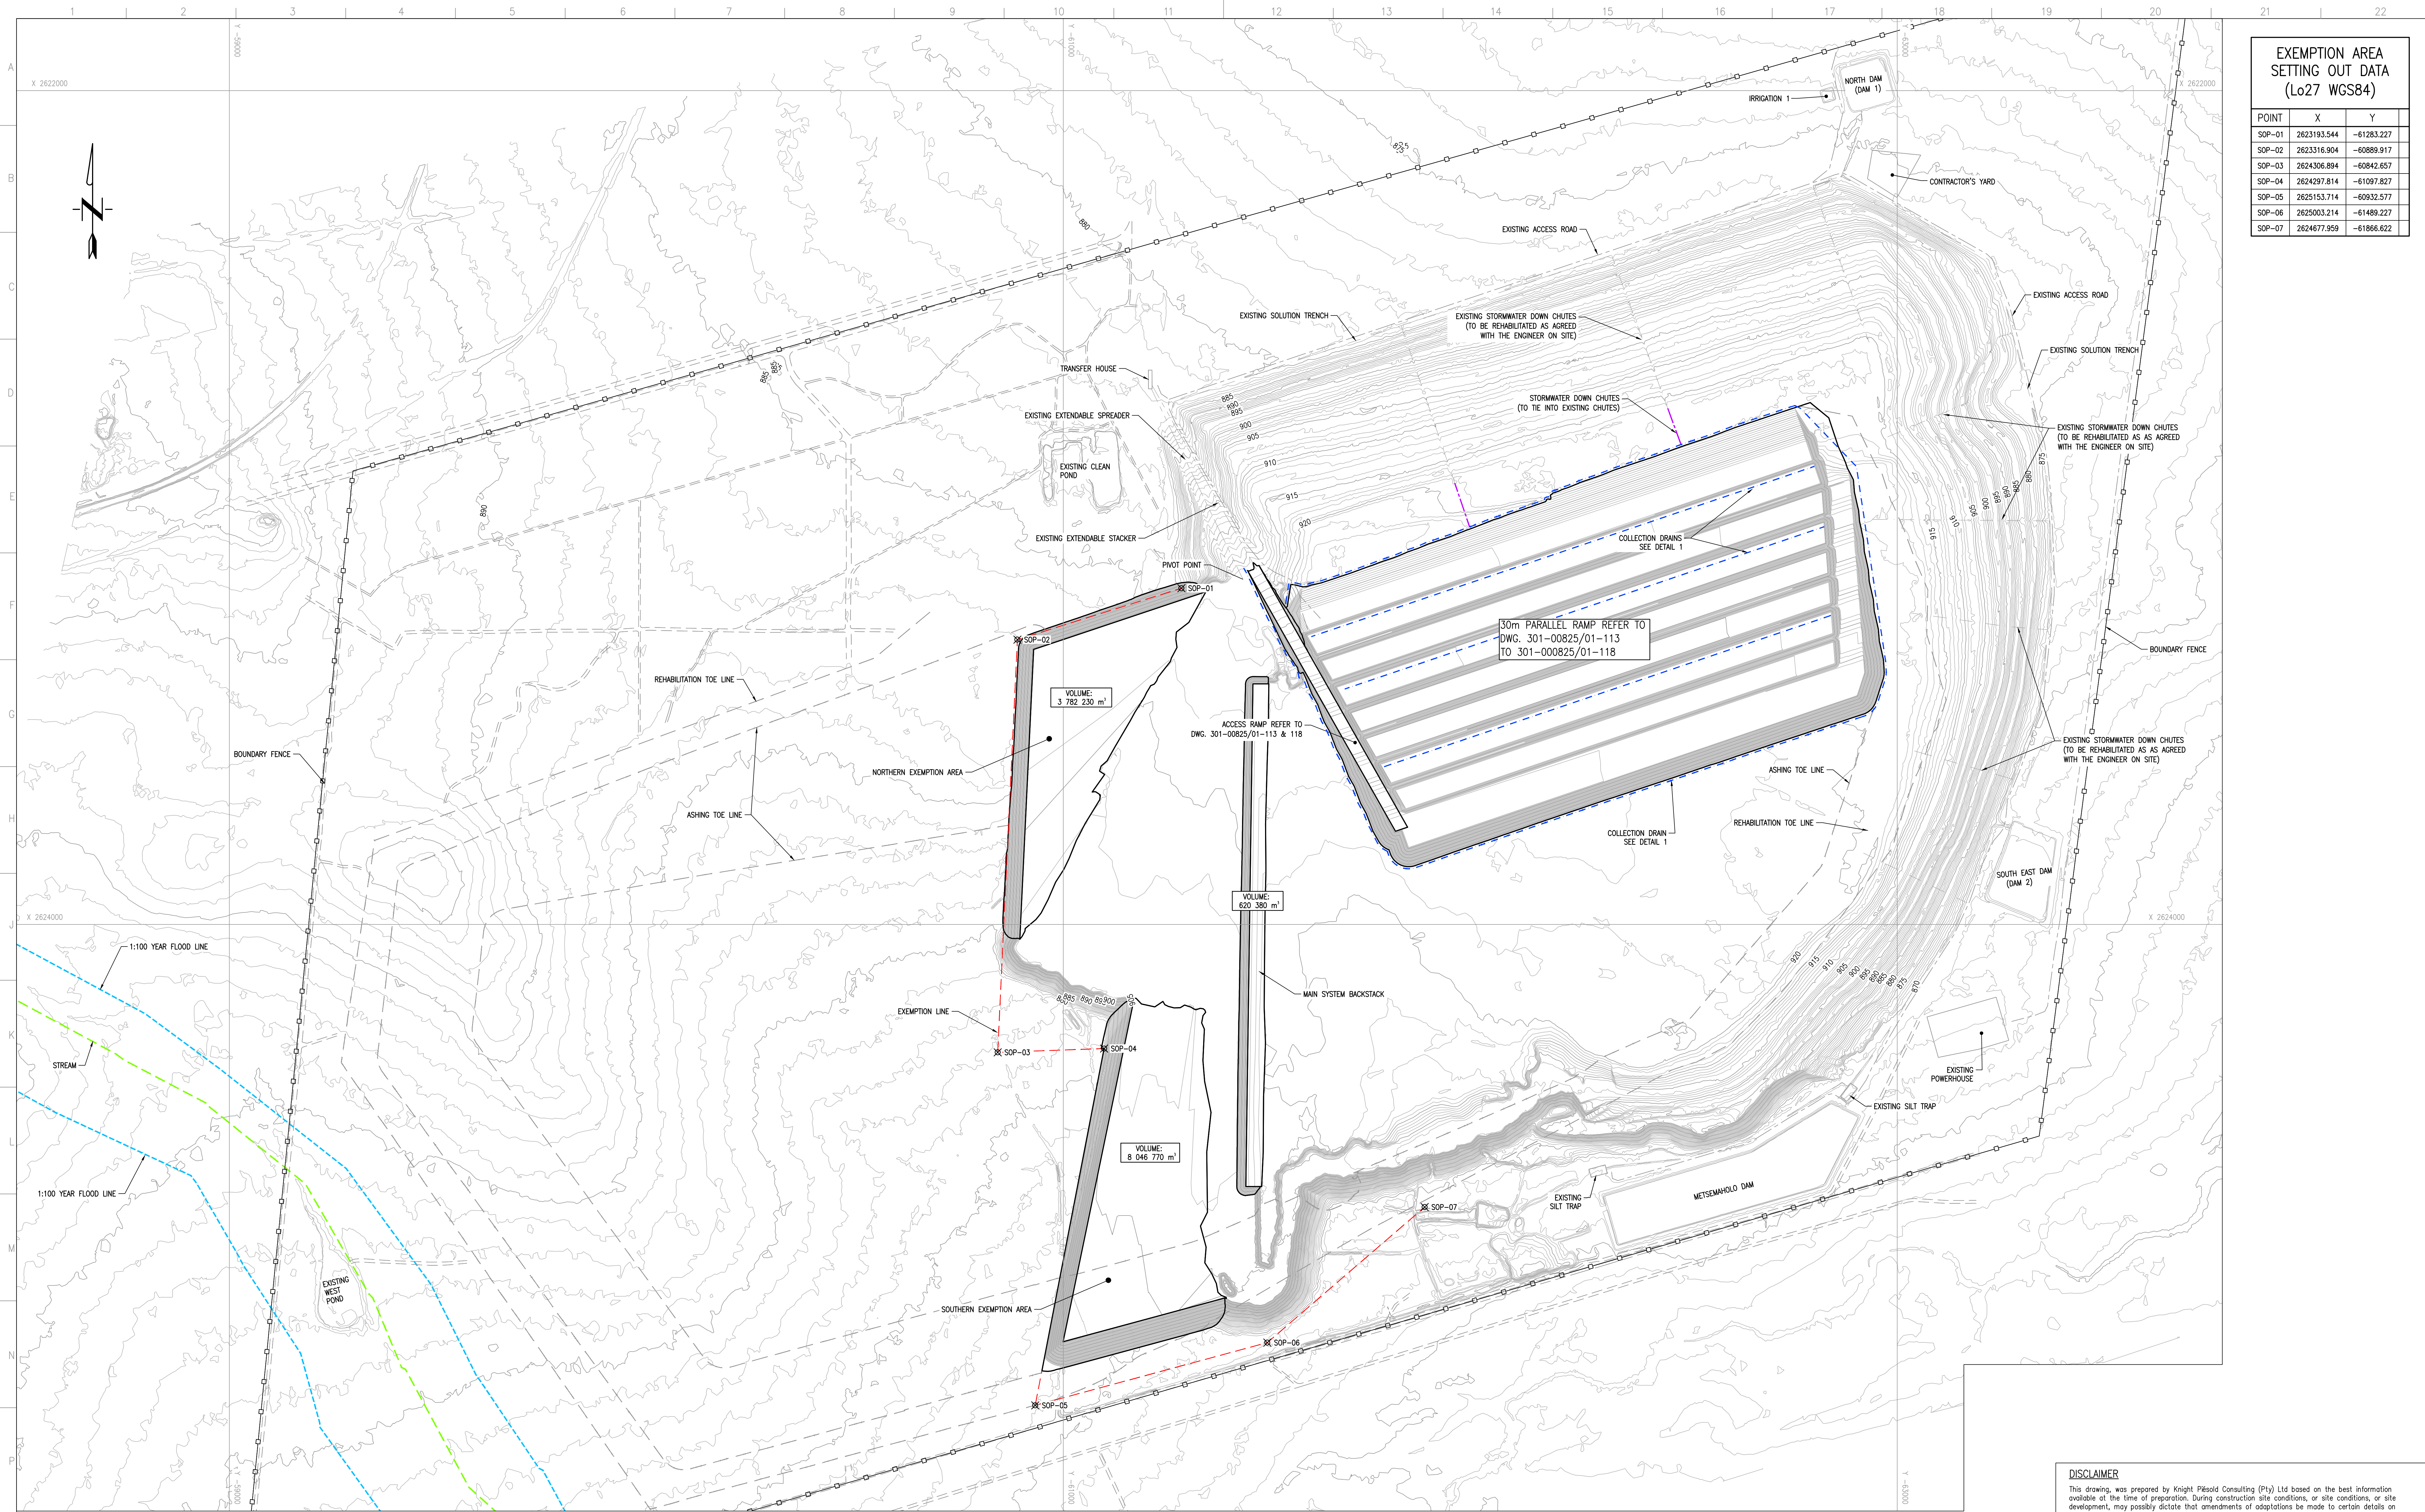

EXEMPTION AREA SETTING OUT DATA (Lo27 WGS84)		
POINT	X	Y
SOP-01	2623193.544	-61283.227
SOP-02	2623316.904	-60889.917
SOP-03	2624306.894	-60842.657
SOP-04	2624297.814	-61097.827
SOP-05	2625153.714	-60832.577
SOP-06	2625003.214	-61489.227
SOP-07	2624677.959	-61866.622

PHASE 0 (ENABLING WORKS) LAYOUT PLAN
SCALE 1:5000

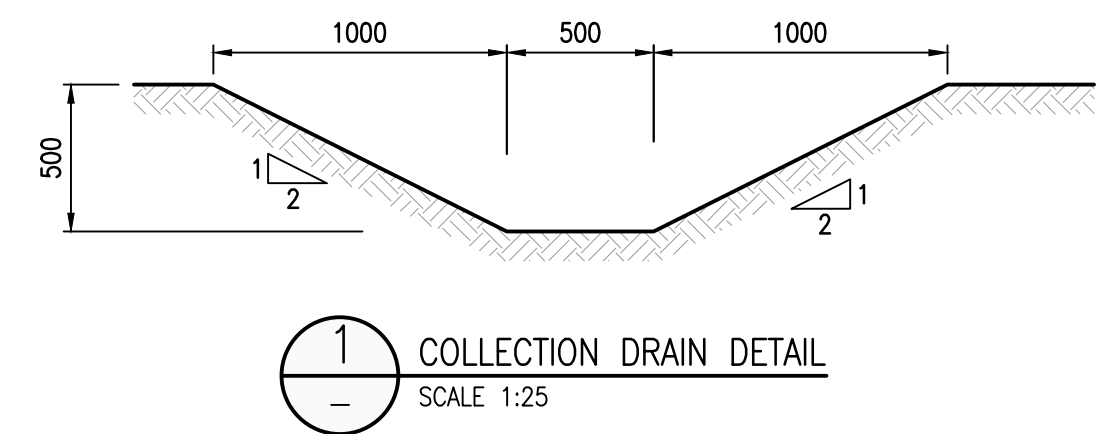

DISCLAIMER
This drawing was prepared by Knight Piesold Consulting (Pty) Ltd based on the best information available at the time of preparation. During construction site conditions, or site conditions, or site development, may possibly dictate that amendments or adaptations be made to certain details on the drawing. Strict compliance with the project specifications is also essential. Knight Piesold Consulting (Pty) Ltd will therefore not accept liability for any losses, damages or consequential losses, suffered by any party resulting from the use or implementation of the contents of this drawing, if executed or amended without fulltime supervision by Knight Piesold Consulting (Pty) Ltd.

3	25.05.20	NORTH DOWN CHUTE ADDED	MM	TM	JRW						
2	25.05.20	ISSUED FOR CONSTRUCTION	MM	TM	JRW						
REV	DATE	REVISION	REV	CHKD	APP	AUTH	DATE	REFERENCE DRAWINGS			
AUTHORISED FOR ESKOM BY:		CLASSIFICATION	PES PATH								
COORDINATION BY:											
APPROVED BY:											
CREATED BY:											
CREATED BY:											
SCALE		AS SHOWN									

<

MATIMBA POWER STATION
MATIMBA ASH DUMP
PHASE 0 (ENABLING WORKS)
GENERAL ARRANGEMENT

301-00825/01-110
0.58/61413
SHT 1
REV 3

FOR CONSTRUCTION