


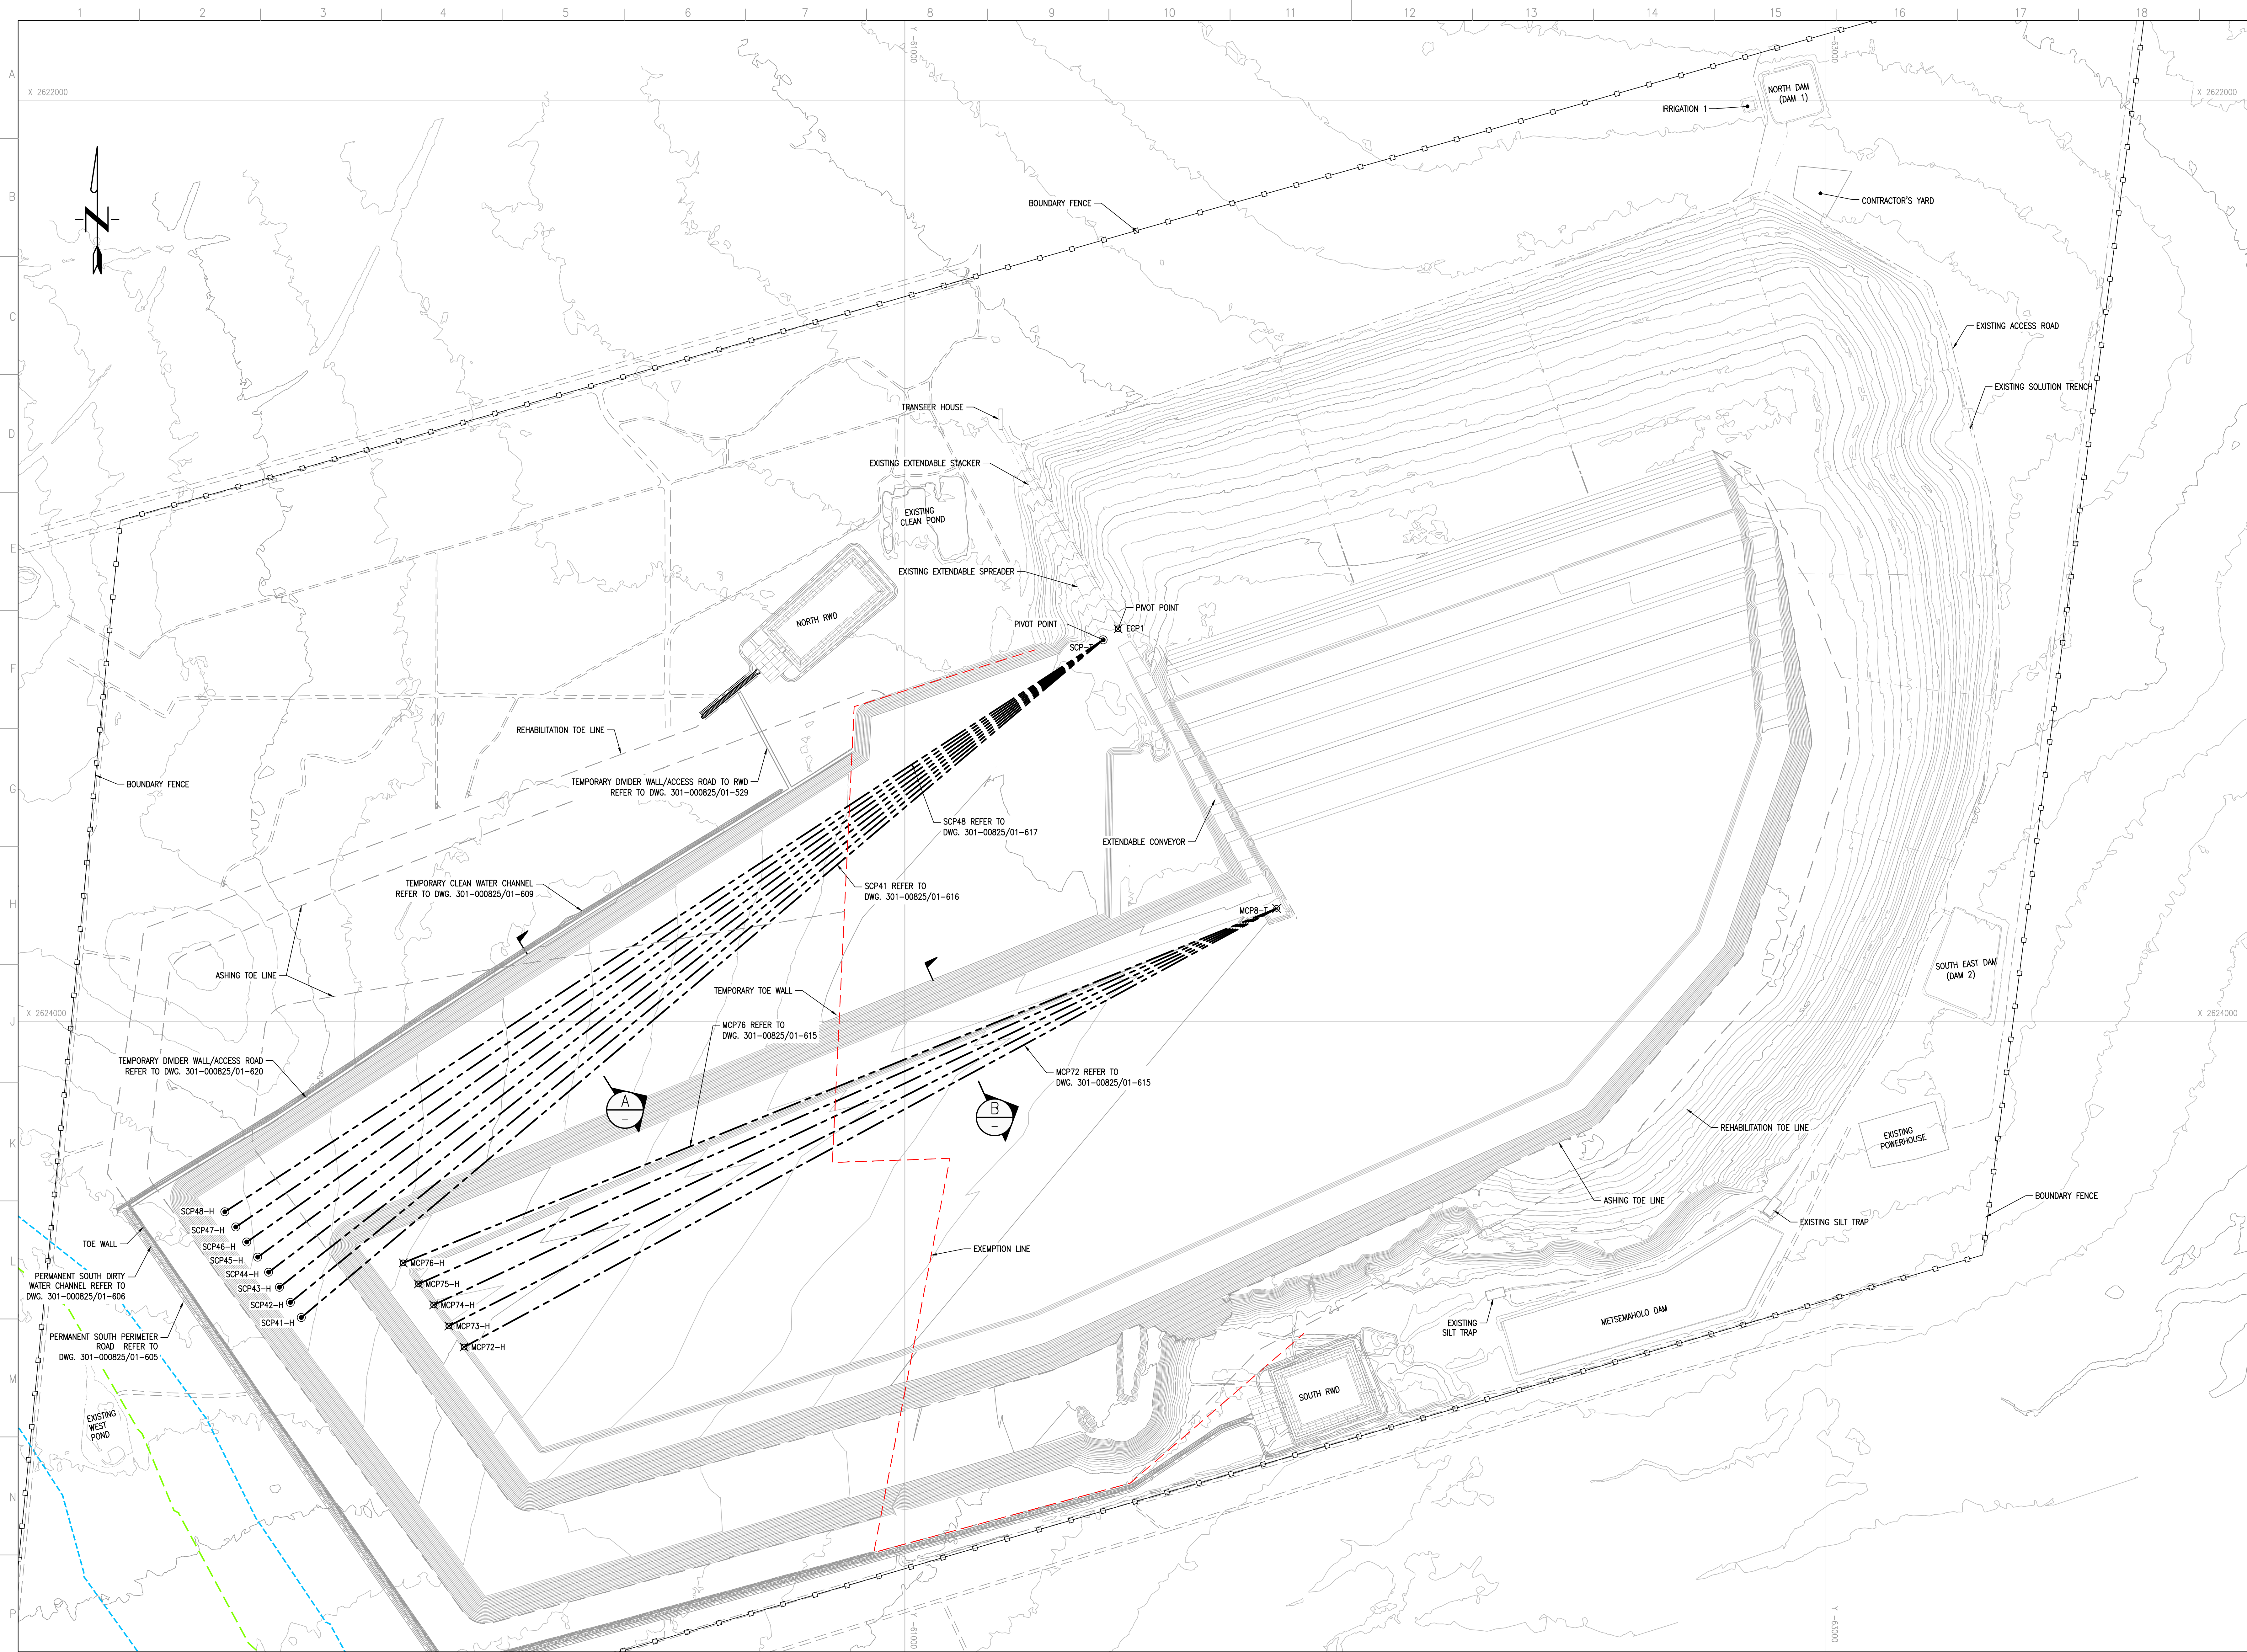


MAIN CONVEYOR POSITION SETTING OUT DATA (Lo27 WGS84)			
POINT	X	Y	Z
MCP8-T	2623755.206	-61807.426	952.50
MCP72-H	2624707.572	-60042.837	969.85
MCP73-H	2624661.918	-60009.796	970.93
MCP74-H	2624616.264	-59976.754	972.22
MCP75-H	2624570.610	-59943.713	971.47
MCP76-H	2624524.957	-59910.671	962.16

STANDBY CONVEYOR POSITION SETTING OUT DATA (Lo27 WGS84)			
POINT	X	Y	Z
SCP-T	2623172.095	-61430.671	912.50
SCP41-H	2624643.545	-59689.527	924.38
SCP42-H	2624610.764	-59665.802	924.84
SCP43-H	2624577.982	-59642.076	925.21
SCP44-H	2624545.201	-59618.351	925.51
SCP45-H	2624512.419	-59594.626	925.87
SCP46-H	2624479.637	-59570.900	926.15
SCP47-H	2624446.856	-59547.175	926.35
SCP48-H	2624414.074	-59523.450	926.49

NOTES

1. ALL DIMENSIONS IN MILLIMETERS UNLESS STIPULATED OTHERWISE.
2. FOR CONVEYOR PROFILES REFER TO DWG. 301-00825/01-615, 616, & 617.

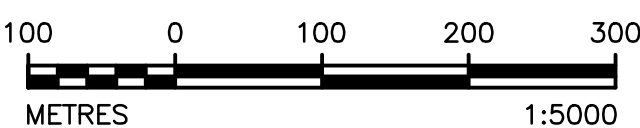



DISCLAIMER

This drawing was prepared by Knight Piesold Consulting (Pty) Ltd based on the best information available at the time of preparation. During construction site conditions, or site conditions, or site development, may possibly dictate that amendments or adaptations be made to certain details on the drawing. Strict compliance with the project specifications is also essential. Knight Piesold Consulting (Pty) Ltd will therefore not accept liability for any losses, damages or consequential losses, suffered by any party resulting from the use or implementation of the contents of this drawing, if executed or amended without fulltime supervision by Knight Piesold Consulting (Pty) Ltd.

3	25.05.20 SECTION A AMENDED	MM	TM	JRW							
2	25.05.20 ISSUED FOR CONSTRUCTION	MM	TM	JRW							
D.O.	REV DATE	REVISION	REV	CHKD	APP	AUTH	KCS	REFERENCE DRAWINGS			
1	11/06/2024	CLASSIFICATION	SV	BY	BY	APP					
COORDINATION BY:		PES PATH									
APPROVED BY:		JR WILLIAMSON									
CREATED BY:		T. MOKOMA									
CREATED BY:		MK. MPHOLLO									
SCALE		AS SHOWN									
				Eskom Holdings SOC Ltd		REG NO. 2002/05037/20		SHT 15			
				0.58/61419		REV 3		REV 3			

MATIMBA POWER STATION
MATIMBA ASH DUMP
PHASE 6 (24 YEARS LINED AREA)
MCP72-MCP76 AND SCP41-SCP48 POSITIONS
LAYOUT PLAN AND SECTIONS

MCP72 TO MCP76 AND SCP41 TO SCP48 POSITIONS LAYOUT PLAN
SCALE 1:5000

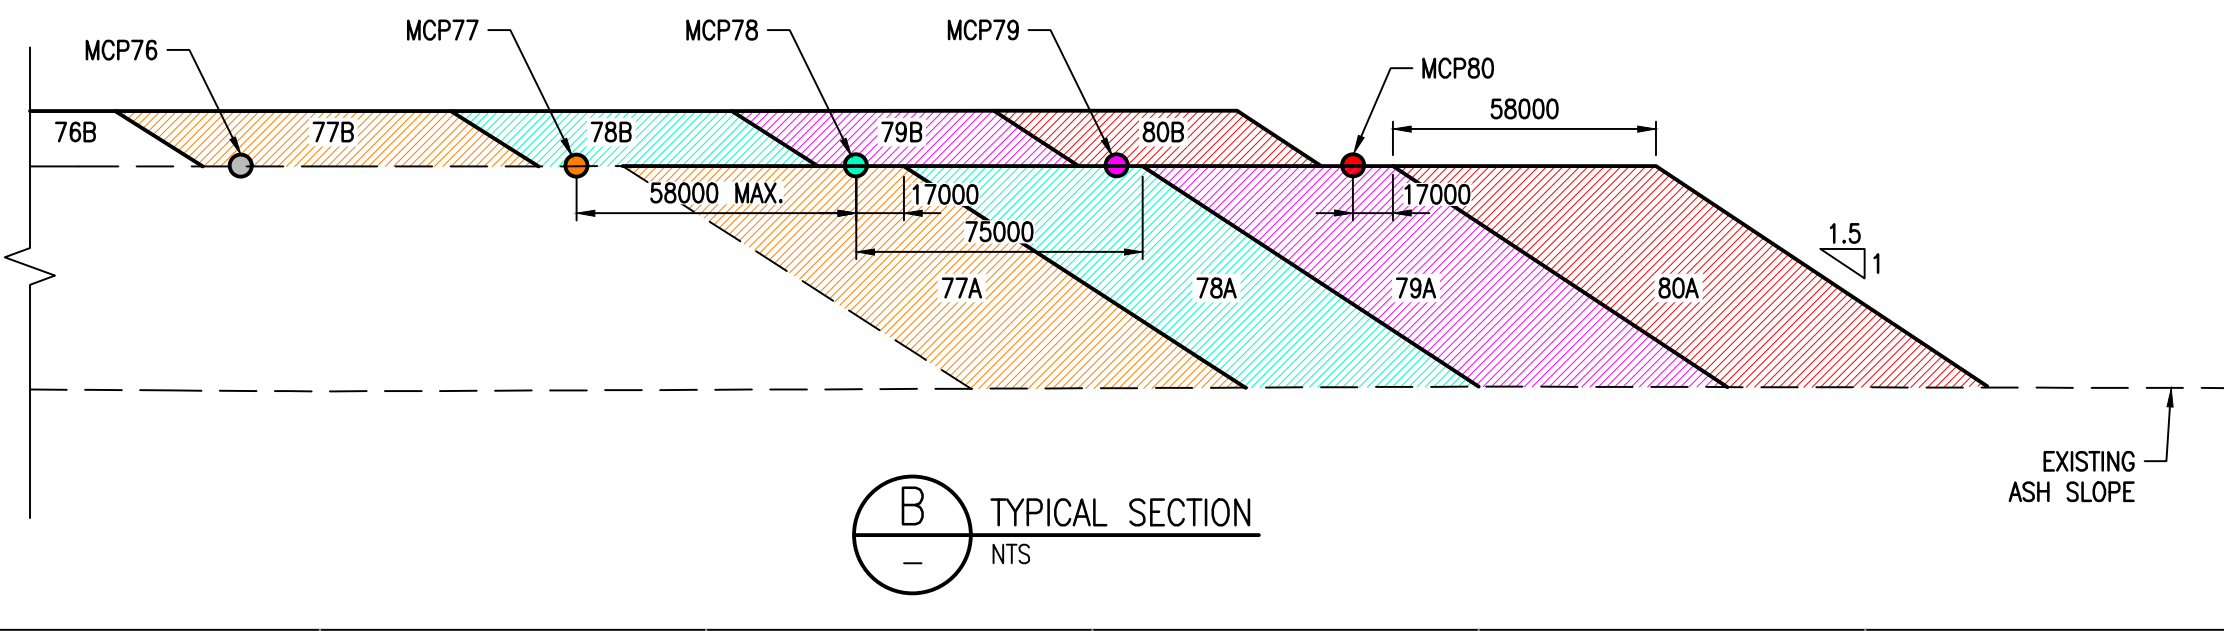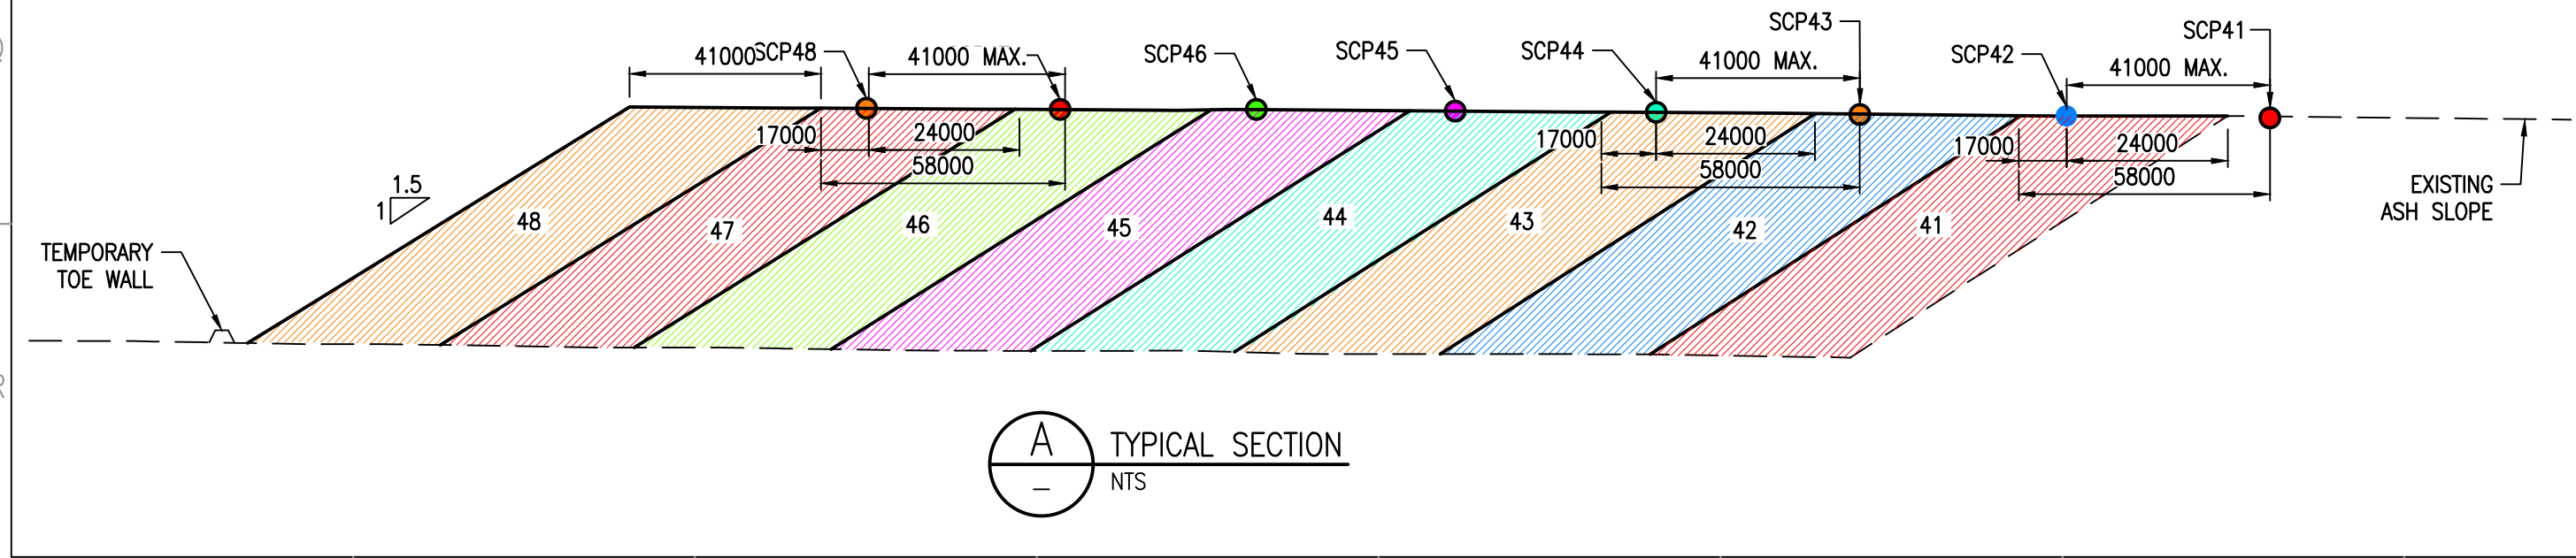

FOR CONSTRUCTION