



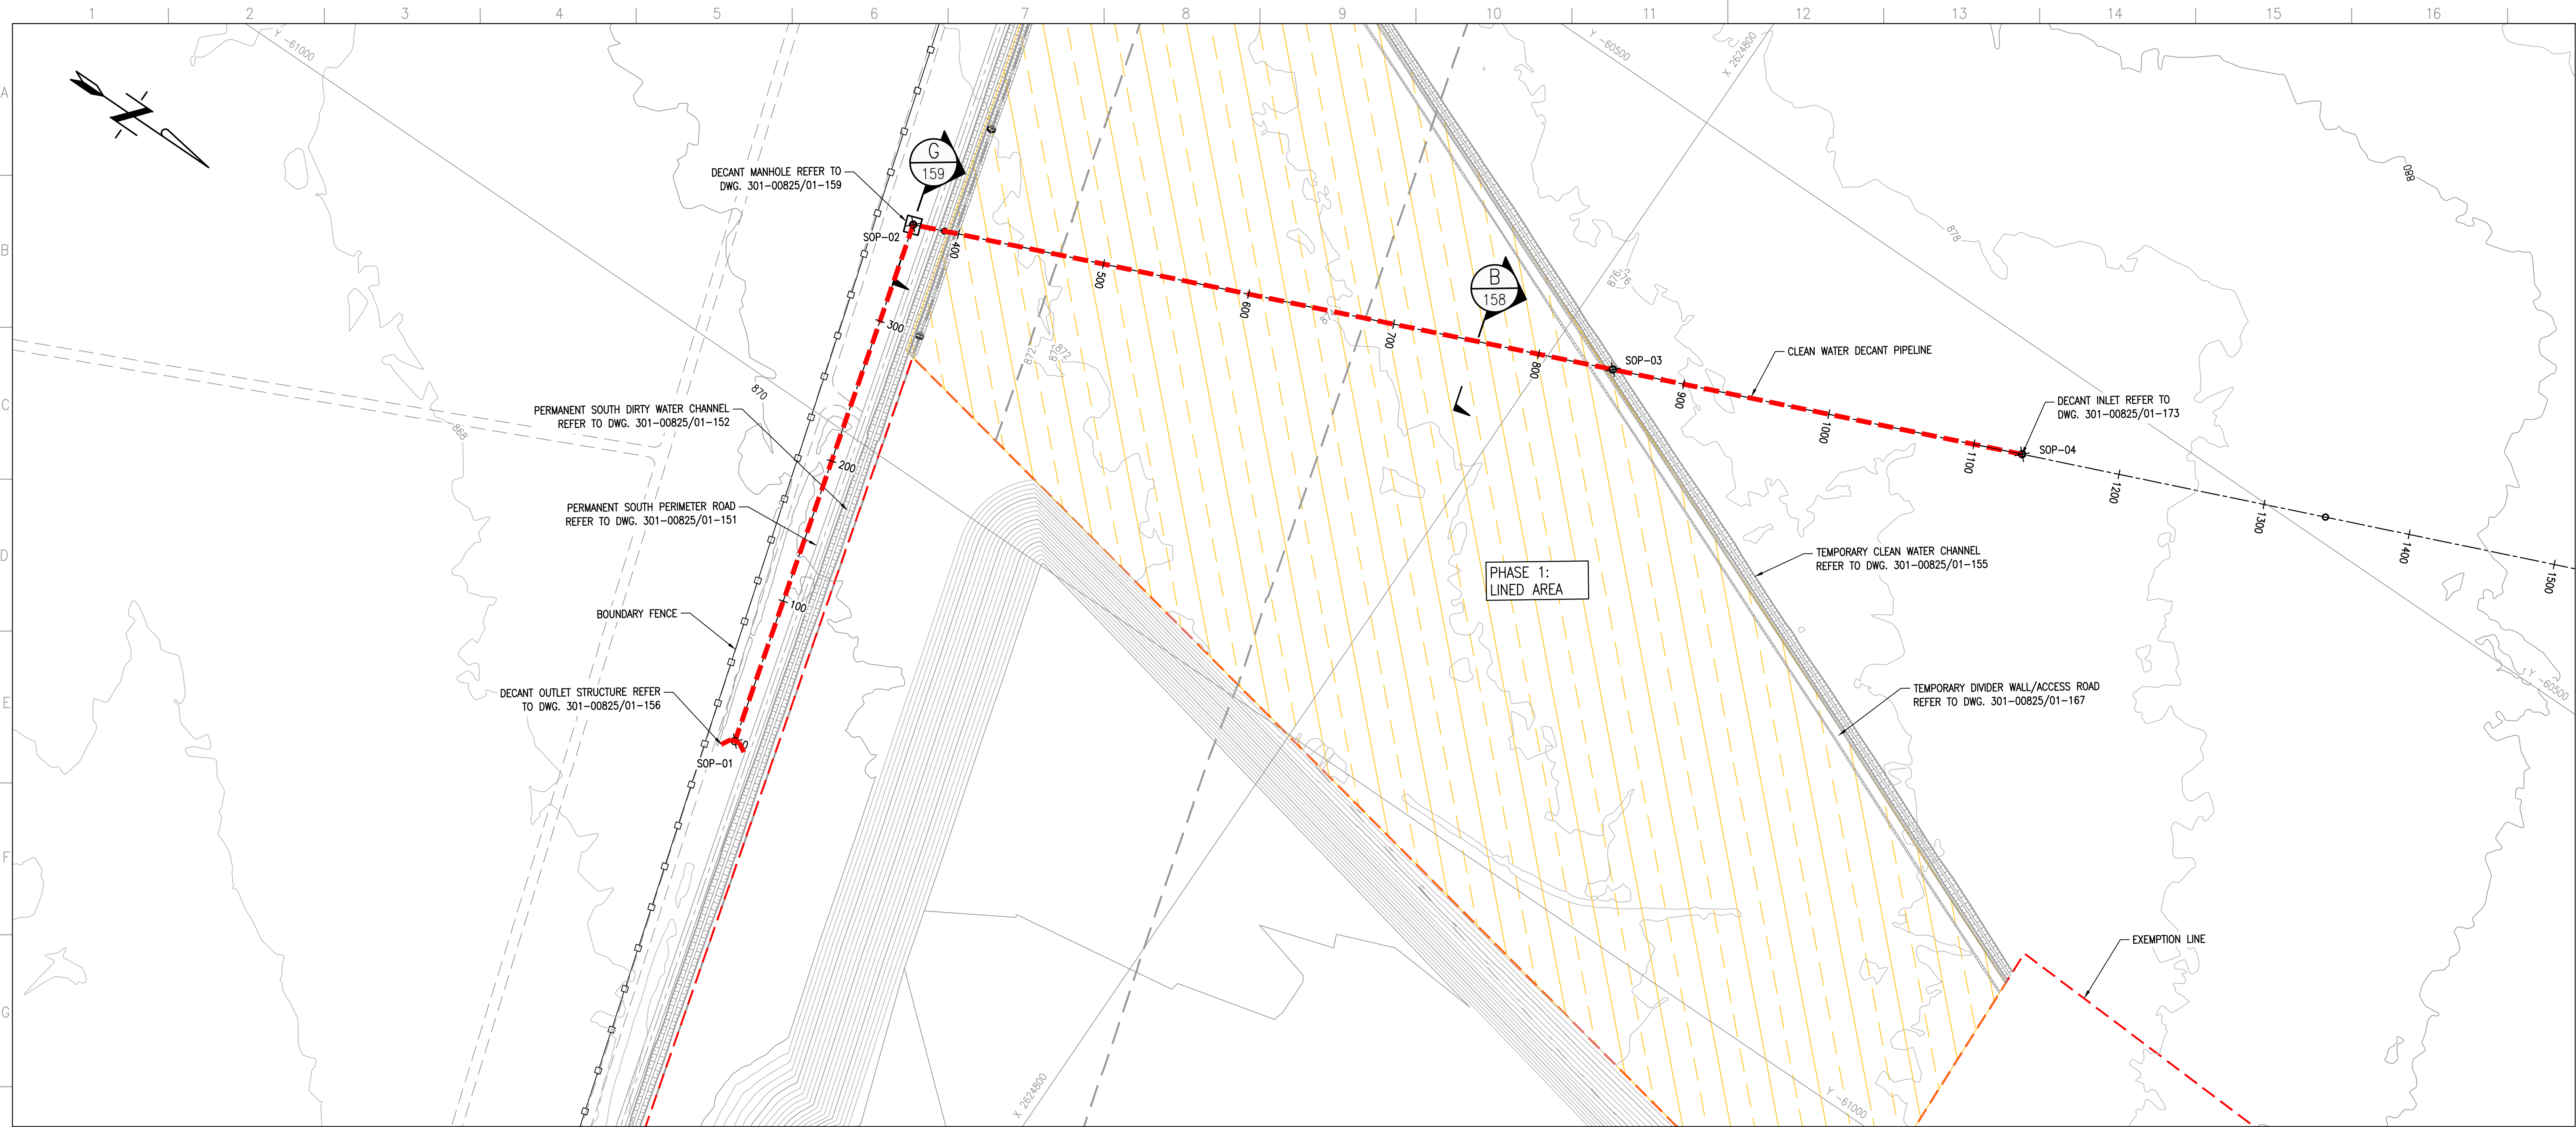

CLEAN WATER DECANT PIPELINE LAYOUT PLAN
SCALE 1:2000

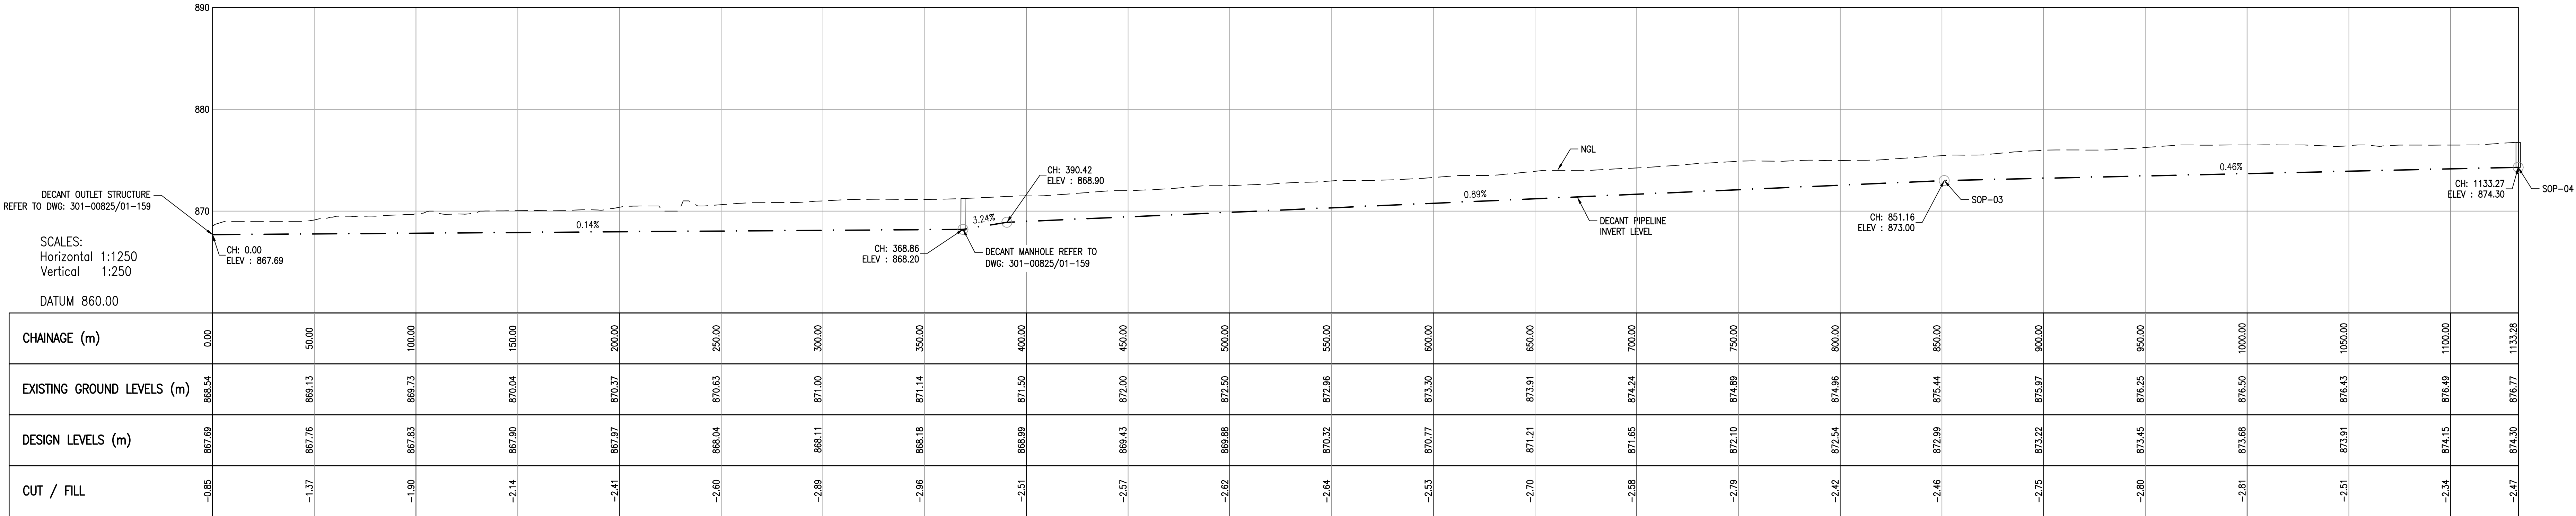

CLEAN WATER DECANT PIPELINE LONGITUDINAL SECTION CH. 0 TO CH. 1133.24
SCALE 1:1250

DECANT PIPELINE SETTING OUT DATA (Lo27 WGS84)		
POINT	X	Y
SOP-01	2625106.869	-61214.327
SOP-02	2625203.691	-60858.404
SOP-03	2624758.313	-60673.311
SOP-04	2624497.837	-60565.060

- NOTES
- ALL DIMENSIONS IN MILLIMETERS UNLESS STIPULATED OTHERWISE.
 - THIS SECTION REFLECT NGL, i.e. NO ACCOUNT TAKEN OF STRIPPING DEPTH AND 300mm PROTECTION LAYER.

DISCLAIMER
This drawing was prepared by Knight Piesold Consulting (Pty) Ltd based on the best information available at the time of preparation. During construction site conditions, or site conditions, or site development, may possibly dictate that amendments or adaptations be made to certain details on the drawing. Strict compliance with the project specifications is also essential. Knight Piesold Consulting (Pty) Ltd will therefore not accept liability for any losses, damages or consequential losses, suffered by any party resulting from the use or implementation of the contents of this drawing, if executed or amended without fulltime supervision by Knight Piesold Consulting (Pty) Ltd.


2		09.04.20		ISSUED FOR CONSTRUCTION		MPM	TM	JRW						
REV		DATE		REVISION		REV	COORD	BY	APP	AUTH	KKS	BY	REFERENCE DRAWING	
AUTHORISED FOR ESKOM BY:				CLASSIFICATION				PES PATH						
COORDINATION BY:														
APPROVED BY:														
CREATED BY:														
CREATED BY:														
SCALE				AS SHOWN										

MATIMBA POWER STATION	
MATIMBA A SH. DUND	
PHASE 1 (4 YEARS) LINED	
CLEAN WATER DECENT PIPELINE	
LAYOUT PLAN AND	
LONGITUDINAL SECTION	
301-00825/01-157	
0.58/61414	
SH 1:1000	

MATIMBA POWER STATION
MATIMBA ASH DUMP
PHASE 1 (4 YEARS LINED AREA)
CLEAN WATER DECANT PIPELINE
LAYOUT PLAN AND
LONGITUDINAL SECTION

301-00825/01-157	REV 2
0.58/61414	REV 2

DRAWING CLASSIFICATION: CONTROLLED DISCLOSURE

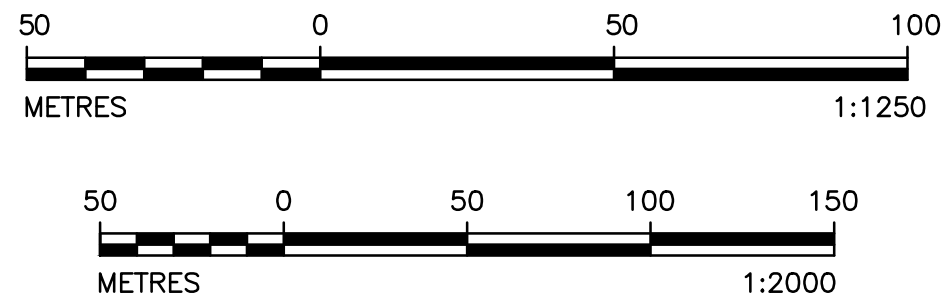

FOR CONSTRUCTION