


## FLOW DIAGRAM

### CWSS TO KADALUR - KOOVATHUR IN CHENGALPET DISTRICT

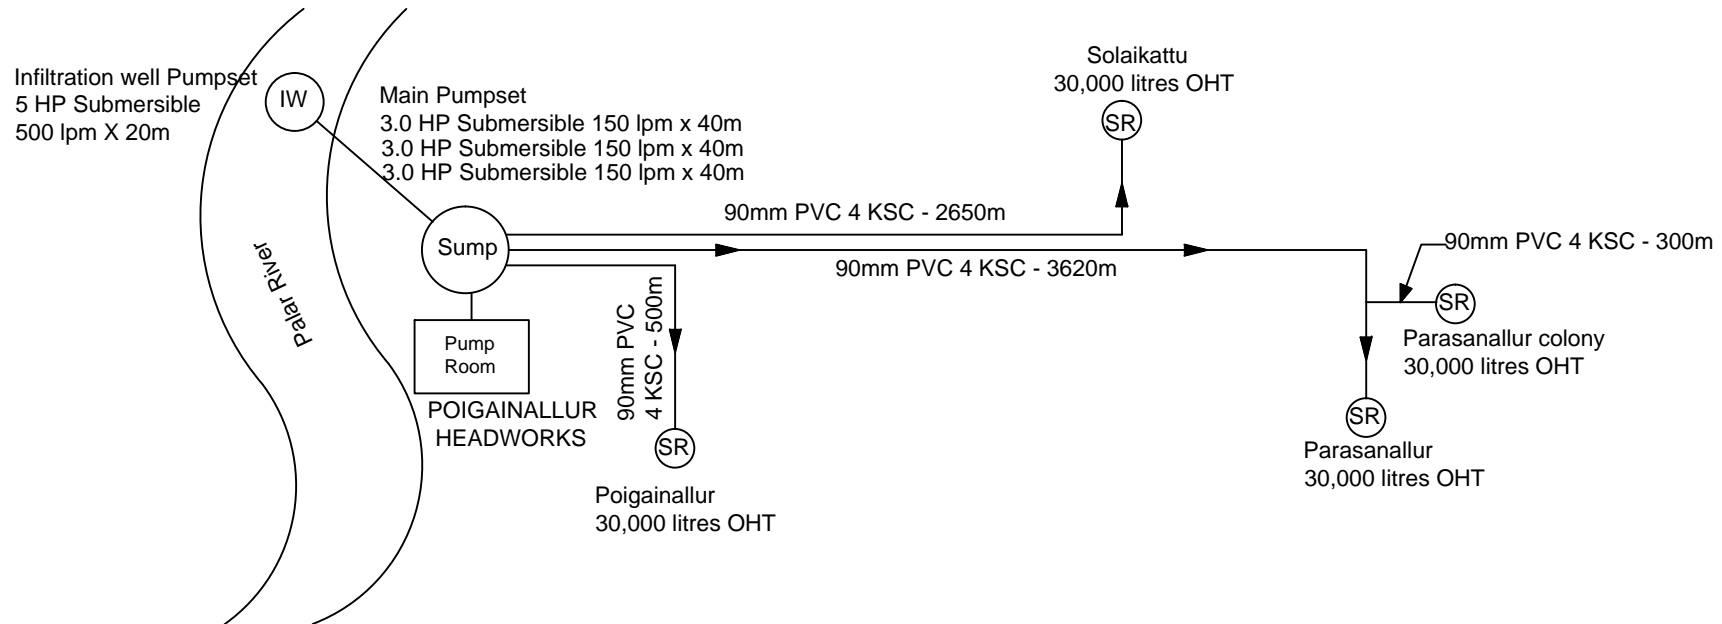

MAP NOT TO SCALE



**TAMILNADU WATER SUPPLY  
AND DRAINAGE BOARD**

RWS DIVISION  
CHENGALPET