




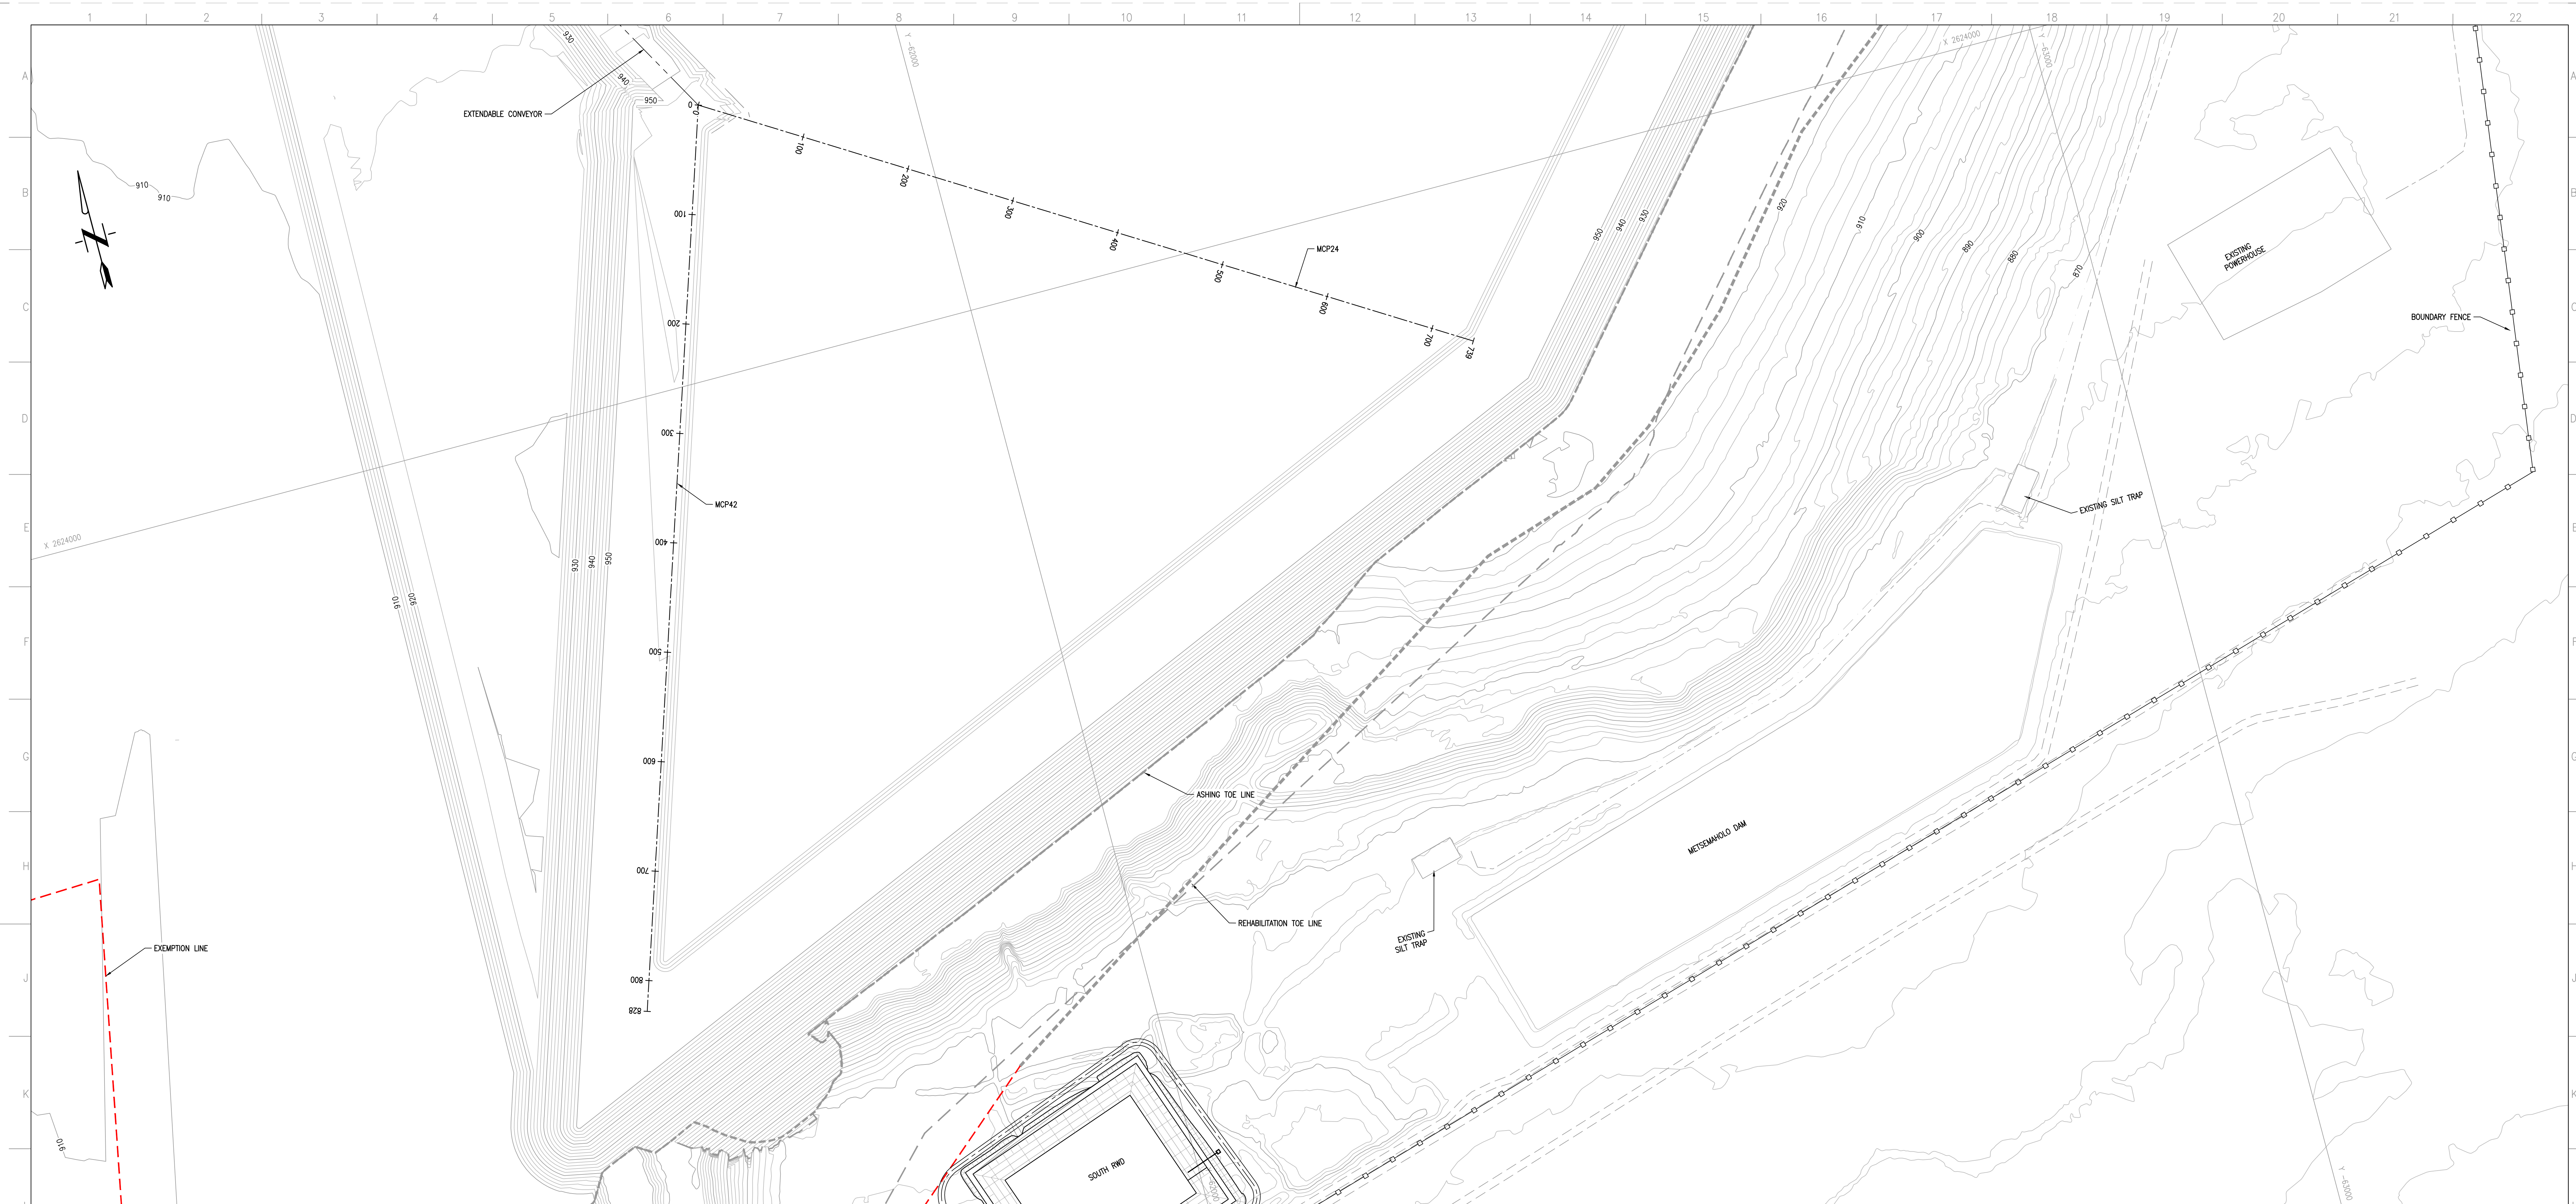

MCP24 AND MCP42 LAYOUT PLAN
SCALE 1:2000

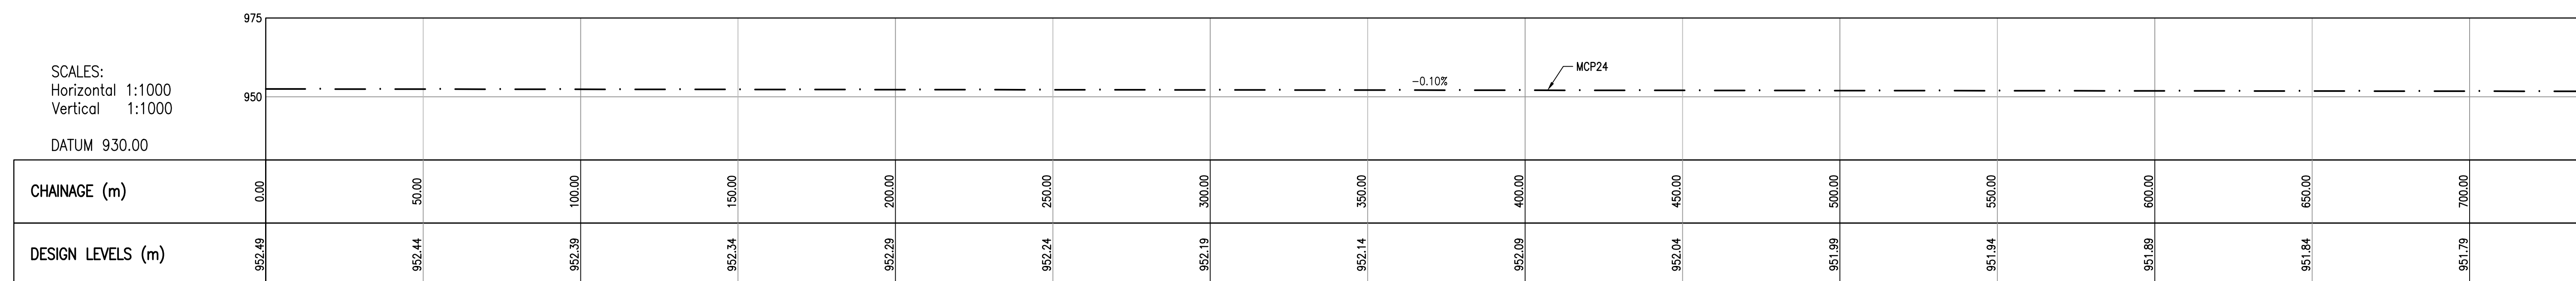



MCP24 LONGITUDINAL SECTION CH. 0 TO CH. 739.45
SCALE 1:1000

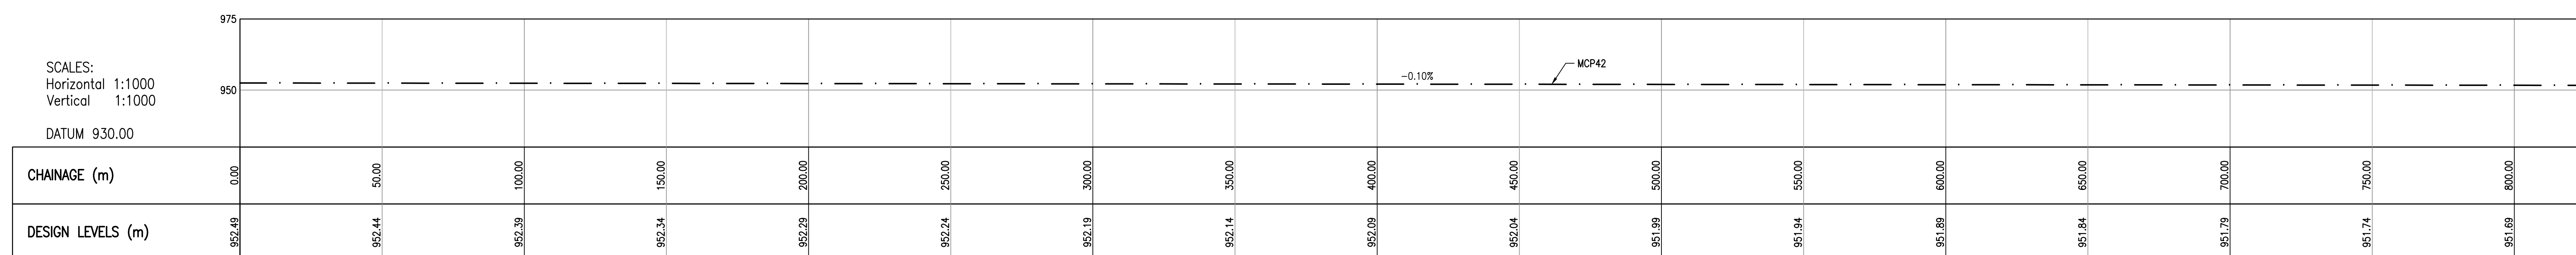

MCP42 LONGITUDINAL SECTION CH. 0 TO Ch. 828.14
SCALE 1:1000

NOTES

1. ALL DIMENSIONS IN MILLIMETERS UNLESS STIPULATED OTHERWISE.
2. FOR CONVEYOR SETTING OUT POINTS REFER TO DWG. 301-00825/01-212.

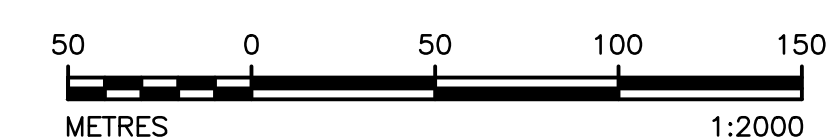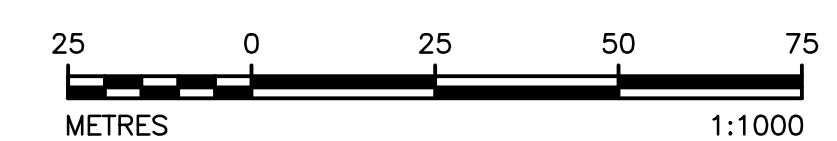

DISCLAIMER

This drawing was prepared by Knight Pésold Consulting (Pty) Ltd based on the best information available at the time of preparation. During construction site conditions, or site conditions, or site development, may possibly dictate that amendments or adaptations be made to certain details on the drawing. Strict compliance with the project specifications is also essential. Knight Pésold Consulting (Pty) Ltd will therefore not accept liability for any losses, damages or consequential losses, suffered by any party resulting from the use or implementation of the contents of this drawing, if executed or amended without fulltime supervision by Knight Pésold Consulting (Pty) Ltd.

2		26		04		2024		ISSUED FOR CONSTRUCTION		MKM TM JRW							
D.O. REF DATE		REVISION		REV CHECKED BY		REV BY		AUTH KKS		AUTH KKS		REFERENCE DRAWINGS					
AUTHORIZED FOR ESDRM BY:		CLASSIFICATION															
CONSTRUCTION BY:		PBS PATH		MATIMBA POWER STATION MATIMBA ASH DUMP PHASE 2 (8 YEARS LINED ARE MCP24 AND MCP42 POSITIONS LAYOUT PLAN AND LONGITUDINAL SECTIONS													
APPROVED BY:		 Knight PricewaterhouseCoopers CONSULTING		 ESKOM E.S.DRM 2602/01/0522/30													
CHECKED BY:		MKMOMA		301-00825/01-214													
CREATED BY:		MK MPHULO		0.58/61415													
SCALE		AS SHOWN		SHT 15													

FOR CONSTRUCTION

DRAWING CLASSIFICATION: CONTROLLED DISCLOSURE SIZE A0