


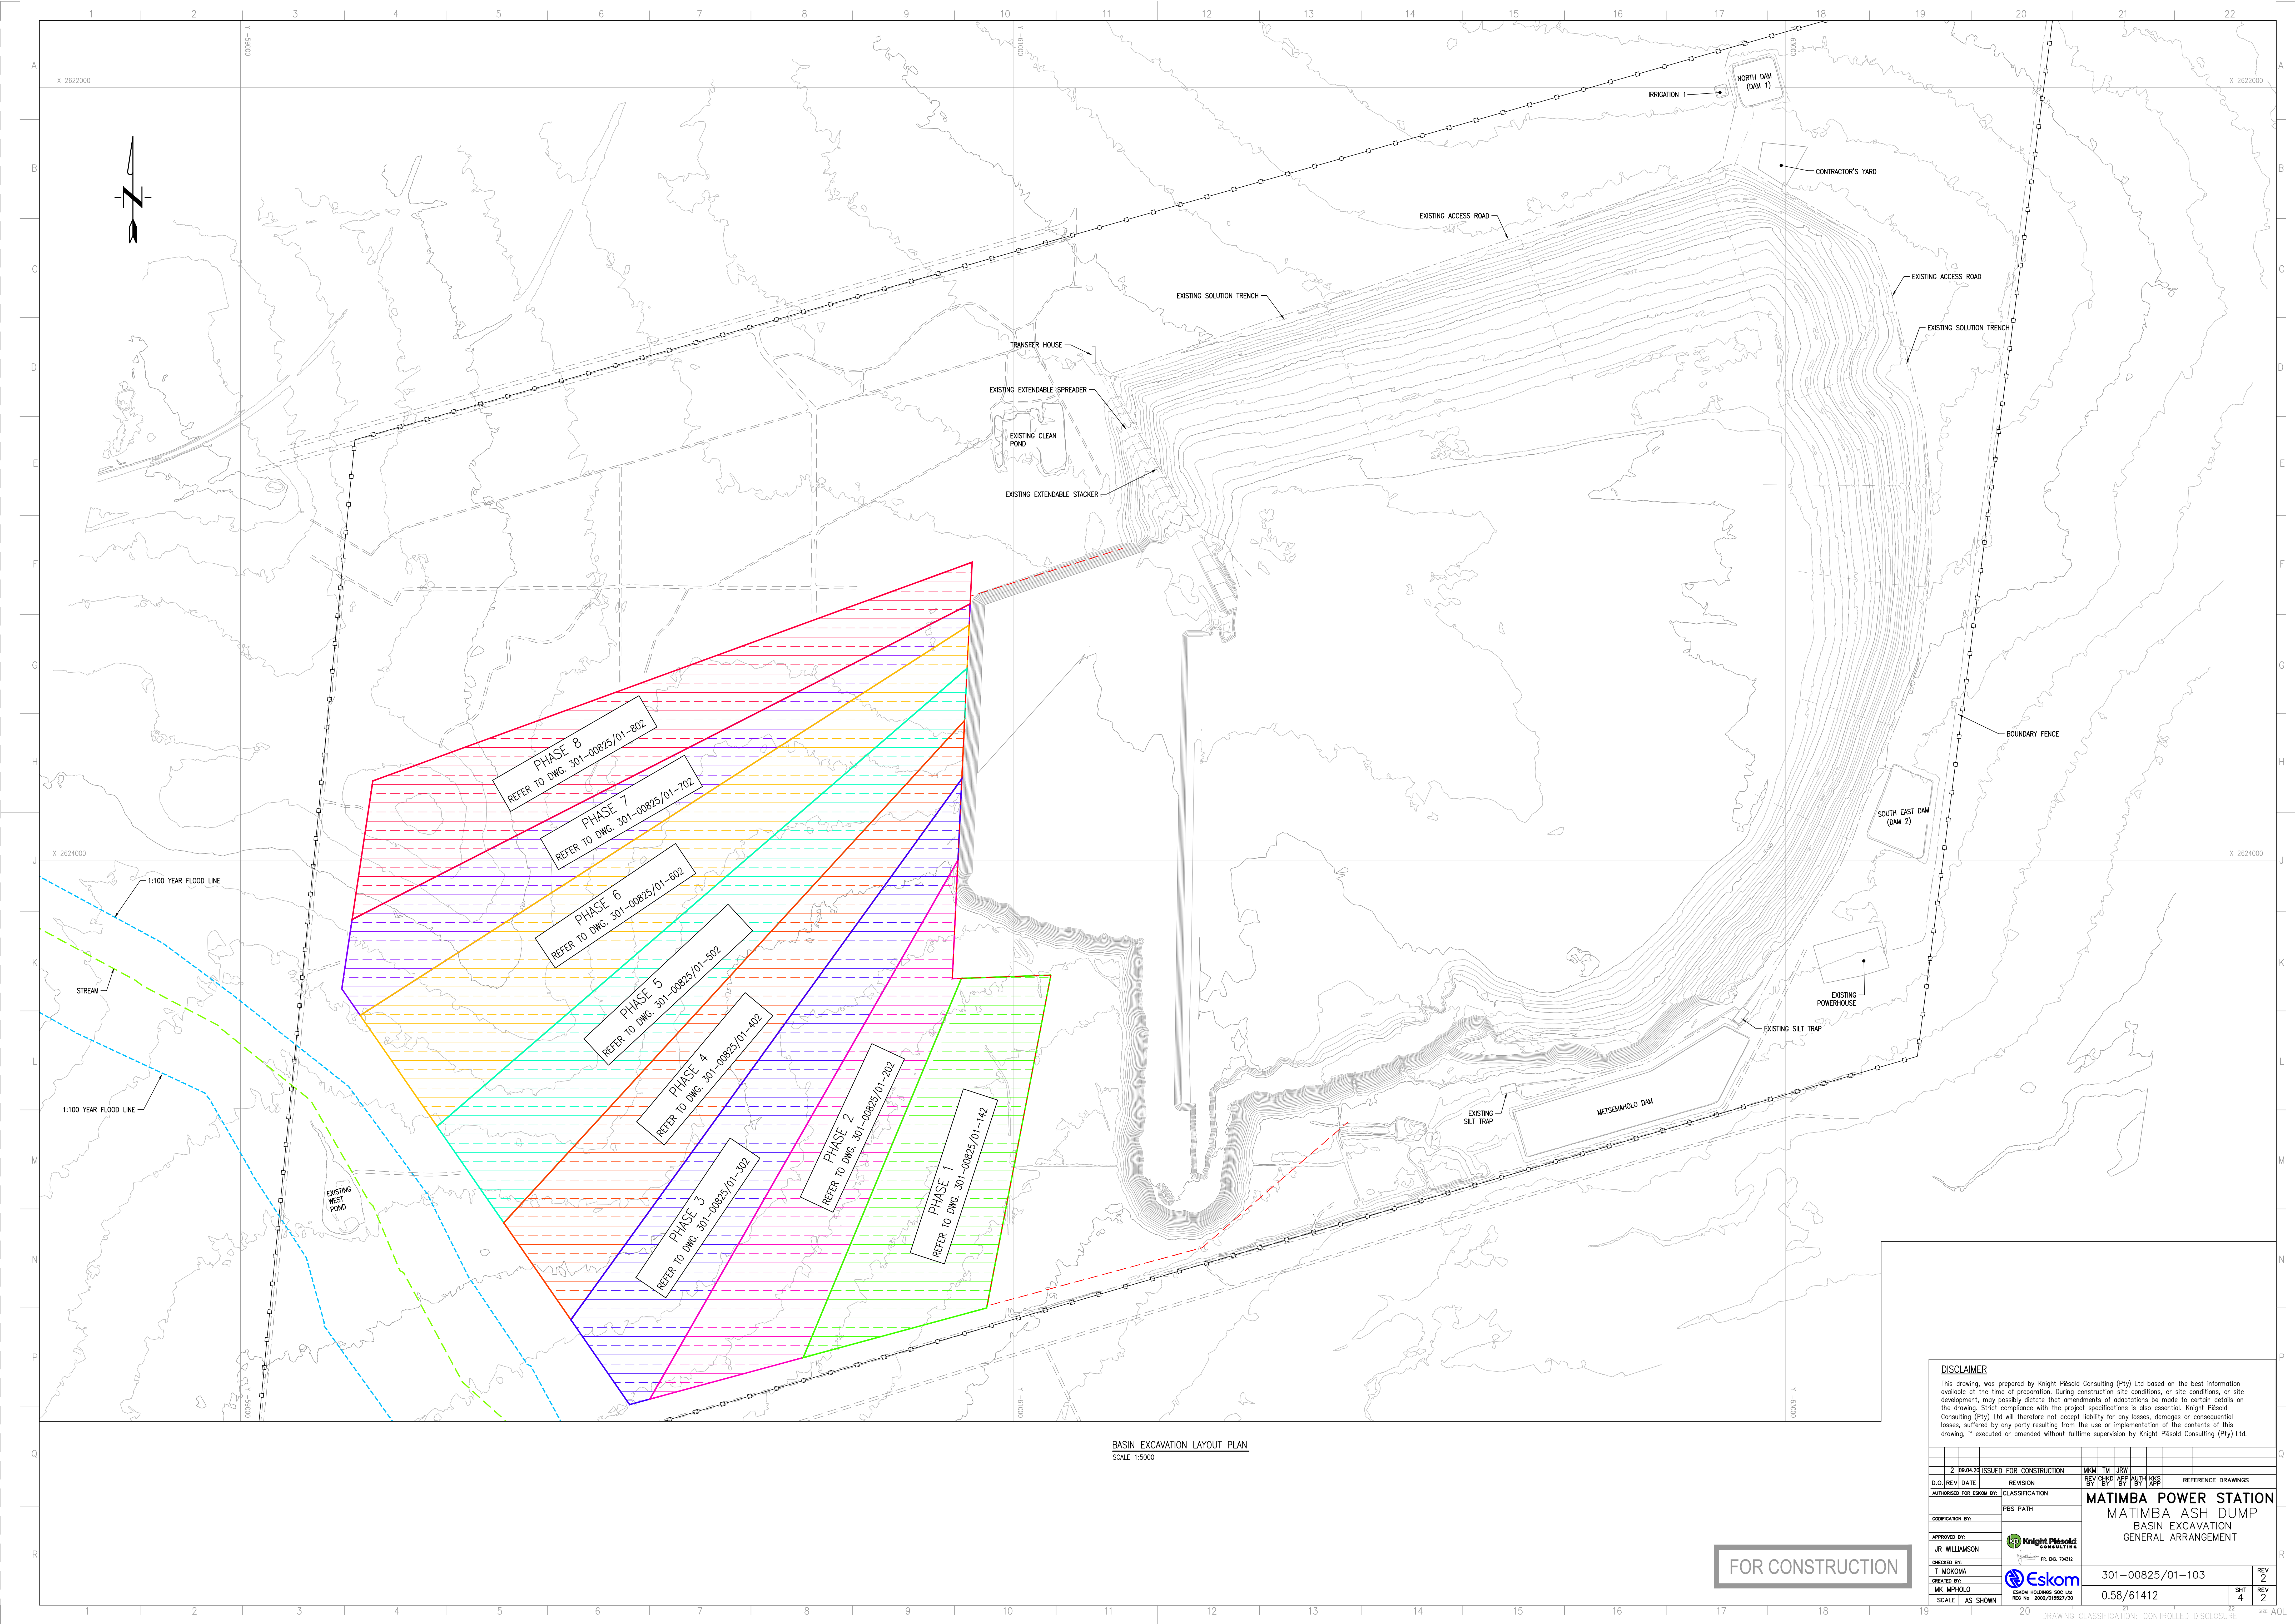

BASIN EXCAVATION LAYOUT PLAN
SCALE 1:5000

FOR CONSTRUCTION

DISCLAIMER

This drawing was prepared by Knight Piesold Consulting (Pty) Ltd based on the best information available at the time of preparation. During construction site conditions, or site conditions, or site development, may possibly dictate that amendments or adaptations be made to certain details on the drawing. Strict compliance with the project specifications is also essential. Knight Piesold Consulting (Pty) Ltd will therefore not accept liability for any losses, damages or consequential losses, suffered by any party resulting from the use or implementation of the contents of this drawing, if executed or amended without fulltime supervision by Knight Piesold Consulting (Pty) Ltd.

2. BUILDING ISSUED FOR CONSTRUCTION		MM	TM	JRW					
D.O.	REV	DATE	REVISION	REV	CHKD	APP	AUTH	APP	REFERENCE DRAWINGS
AUTHORIZED FOR ESKOM BY:		CLASSIFICATION		PES PATH			MATIMBA POWER STATION MATIMBA ASH DUMP BASIN EXCAVATION GENERAL ARRANGEMENT		
COORDINATION BY:									
APPROVED BY:		Knight Piesold CONSULTING							
JR WILLIAMSON		P.E. ENG. 704512							
CREATED BY:		Eskom							
1. MOKOMA		ESKOM HOLDINGS SOC LIM REG NO. 2002/010037/00							
CREATED BY:		MK. MPHOLLO							
SCALE		AS SHOWN		301-00825/01-103		REV 2		SHT 4	
				0.58/61412		REV 2			