



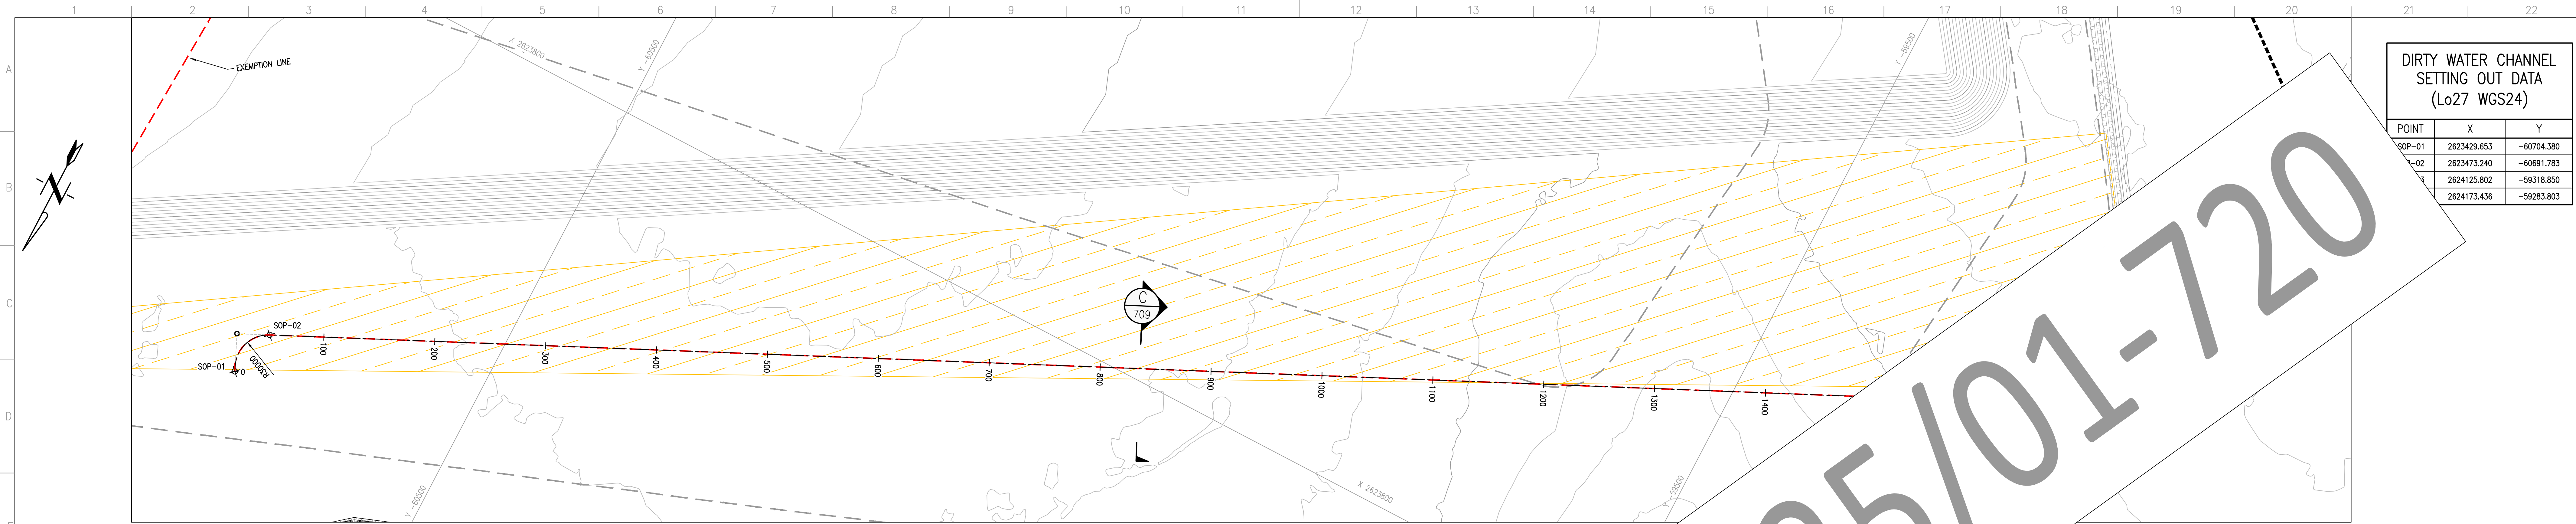


DIRTY WATER CHANNEL SETTING OUT DATA (Lo27 WGS24)		
POINT	X	Y
SOP-01	2623429.653	-60704.380
SOP-02	2623473.240	-60691.783
	2624125.802	-59318.850
	2624173.436	-59283.803

TEMPORARY DIRTY WATER CHANNEL LAYOUT PLAN
SCALE 1:2000

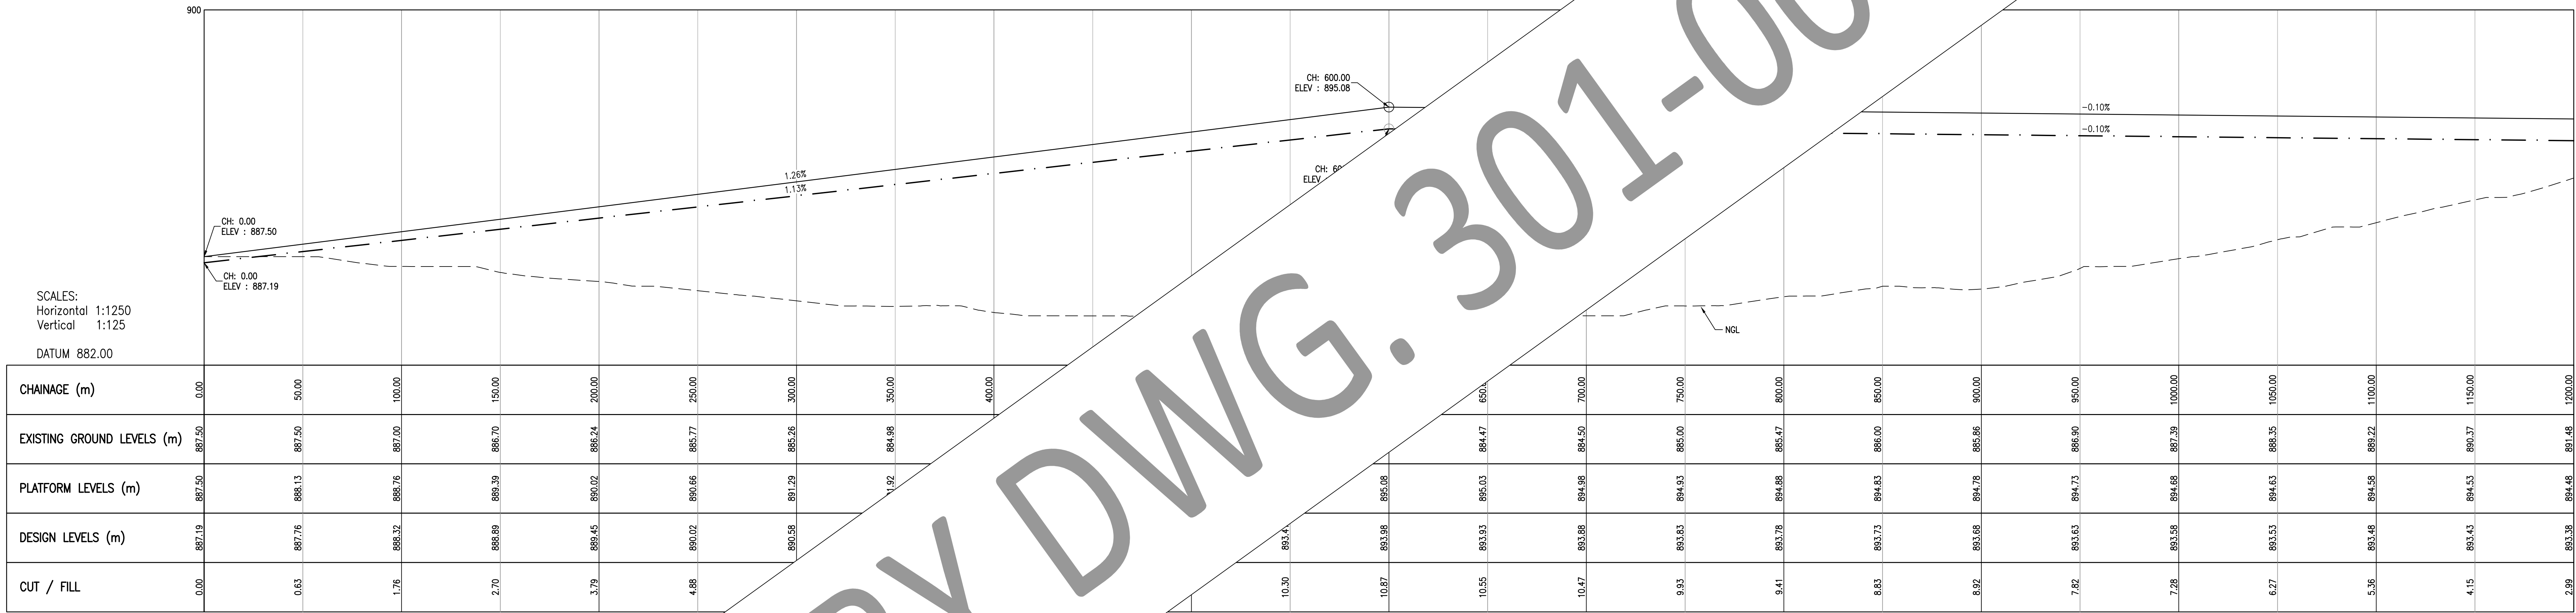

CHANNEL LONGITUDINAL SECTION CH. 0 TO CH. 1200

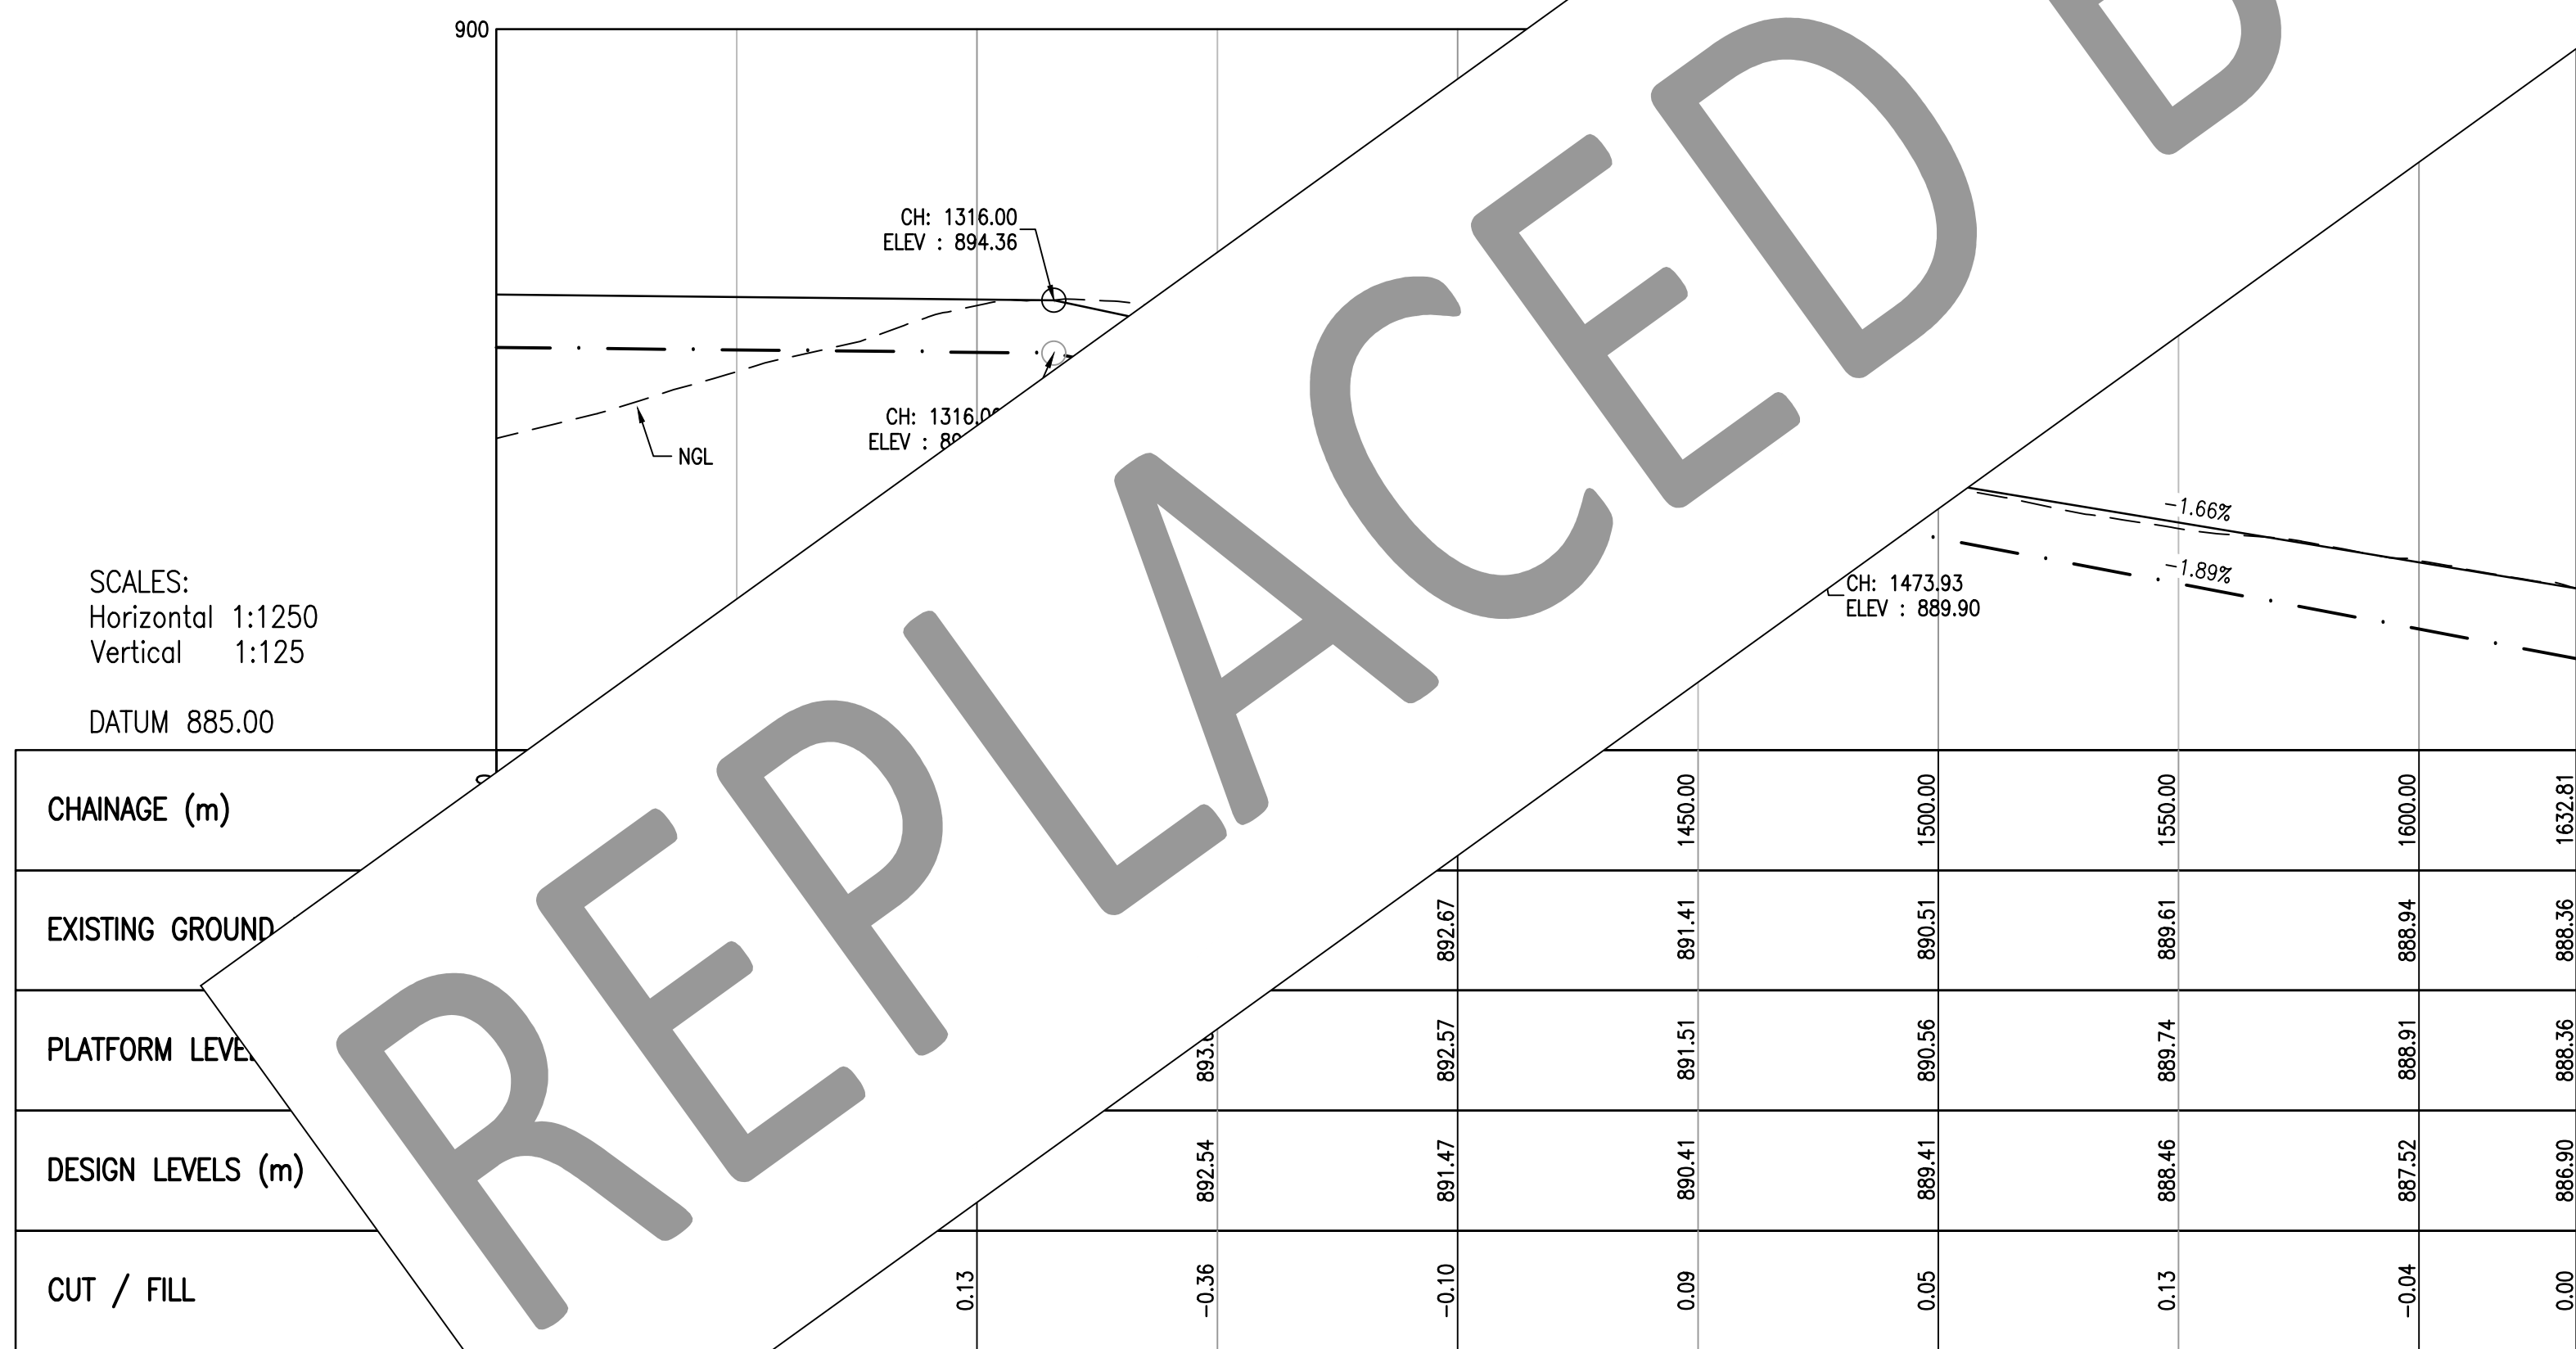

TEMPORARY DIRTY WATER CHANNEL LONGITUDINAL SECTION CH. 1200 TO CH. 1632.81
SCALE 1:1250

- NOTES
- ALL DIMENSIONS IN MILLIMETERS UNLESS STIPULATED OTHERWISE.
 - THESE SECTIONS REFLECT NGL, i.e. NO ACCOUNT TAKEN OF STRIPPING DEPTH AND 300mm PROTECTION LAYER.

DISCLAIMER
This drawing was prepared by Knight Piesold Consulting (Pty) Ltd based on the best information available at the time of preparation. During construction site conditions, or site conditions, or site development, may possibly dictate that amendments or adaptations be made to certain details on the drawing. Strict compliance with the project specifications is also essential. Knight Piesold Consulting (Pty) Ltd will therefore not accept liability for any losses, damages or consequential losses, suffered by any party resulting from the use or implementation of the contents of this drawing, if executed or amended without full-time supervision by Knight Piesold Consulting (Pty) Ltd.

D.O.	REV	DATE	REVISION	REV	CHKD	APP	AUTH	DATE	REFERENCE DRAWINGS
AUTHORISED FOR ESKOM BY: CLASSIFICATION				PES PATH				MATIMBA POWER STATION	
COORDINATION BY:				KPS				PHASE 7 (28 YEARS LINED AREA)	
APPROVED BY:				KPS				TEMPORARY DIRTY WATER CHANNEL	
CHECKED BY:				KPS				LAYOUT PLAN AND SECTIONS	
CREATED BY:				KPS				301-00825/01-708	
SCALE				KPS				0.58/61420-SHEET 9	

