



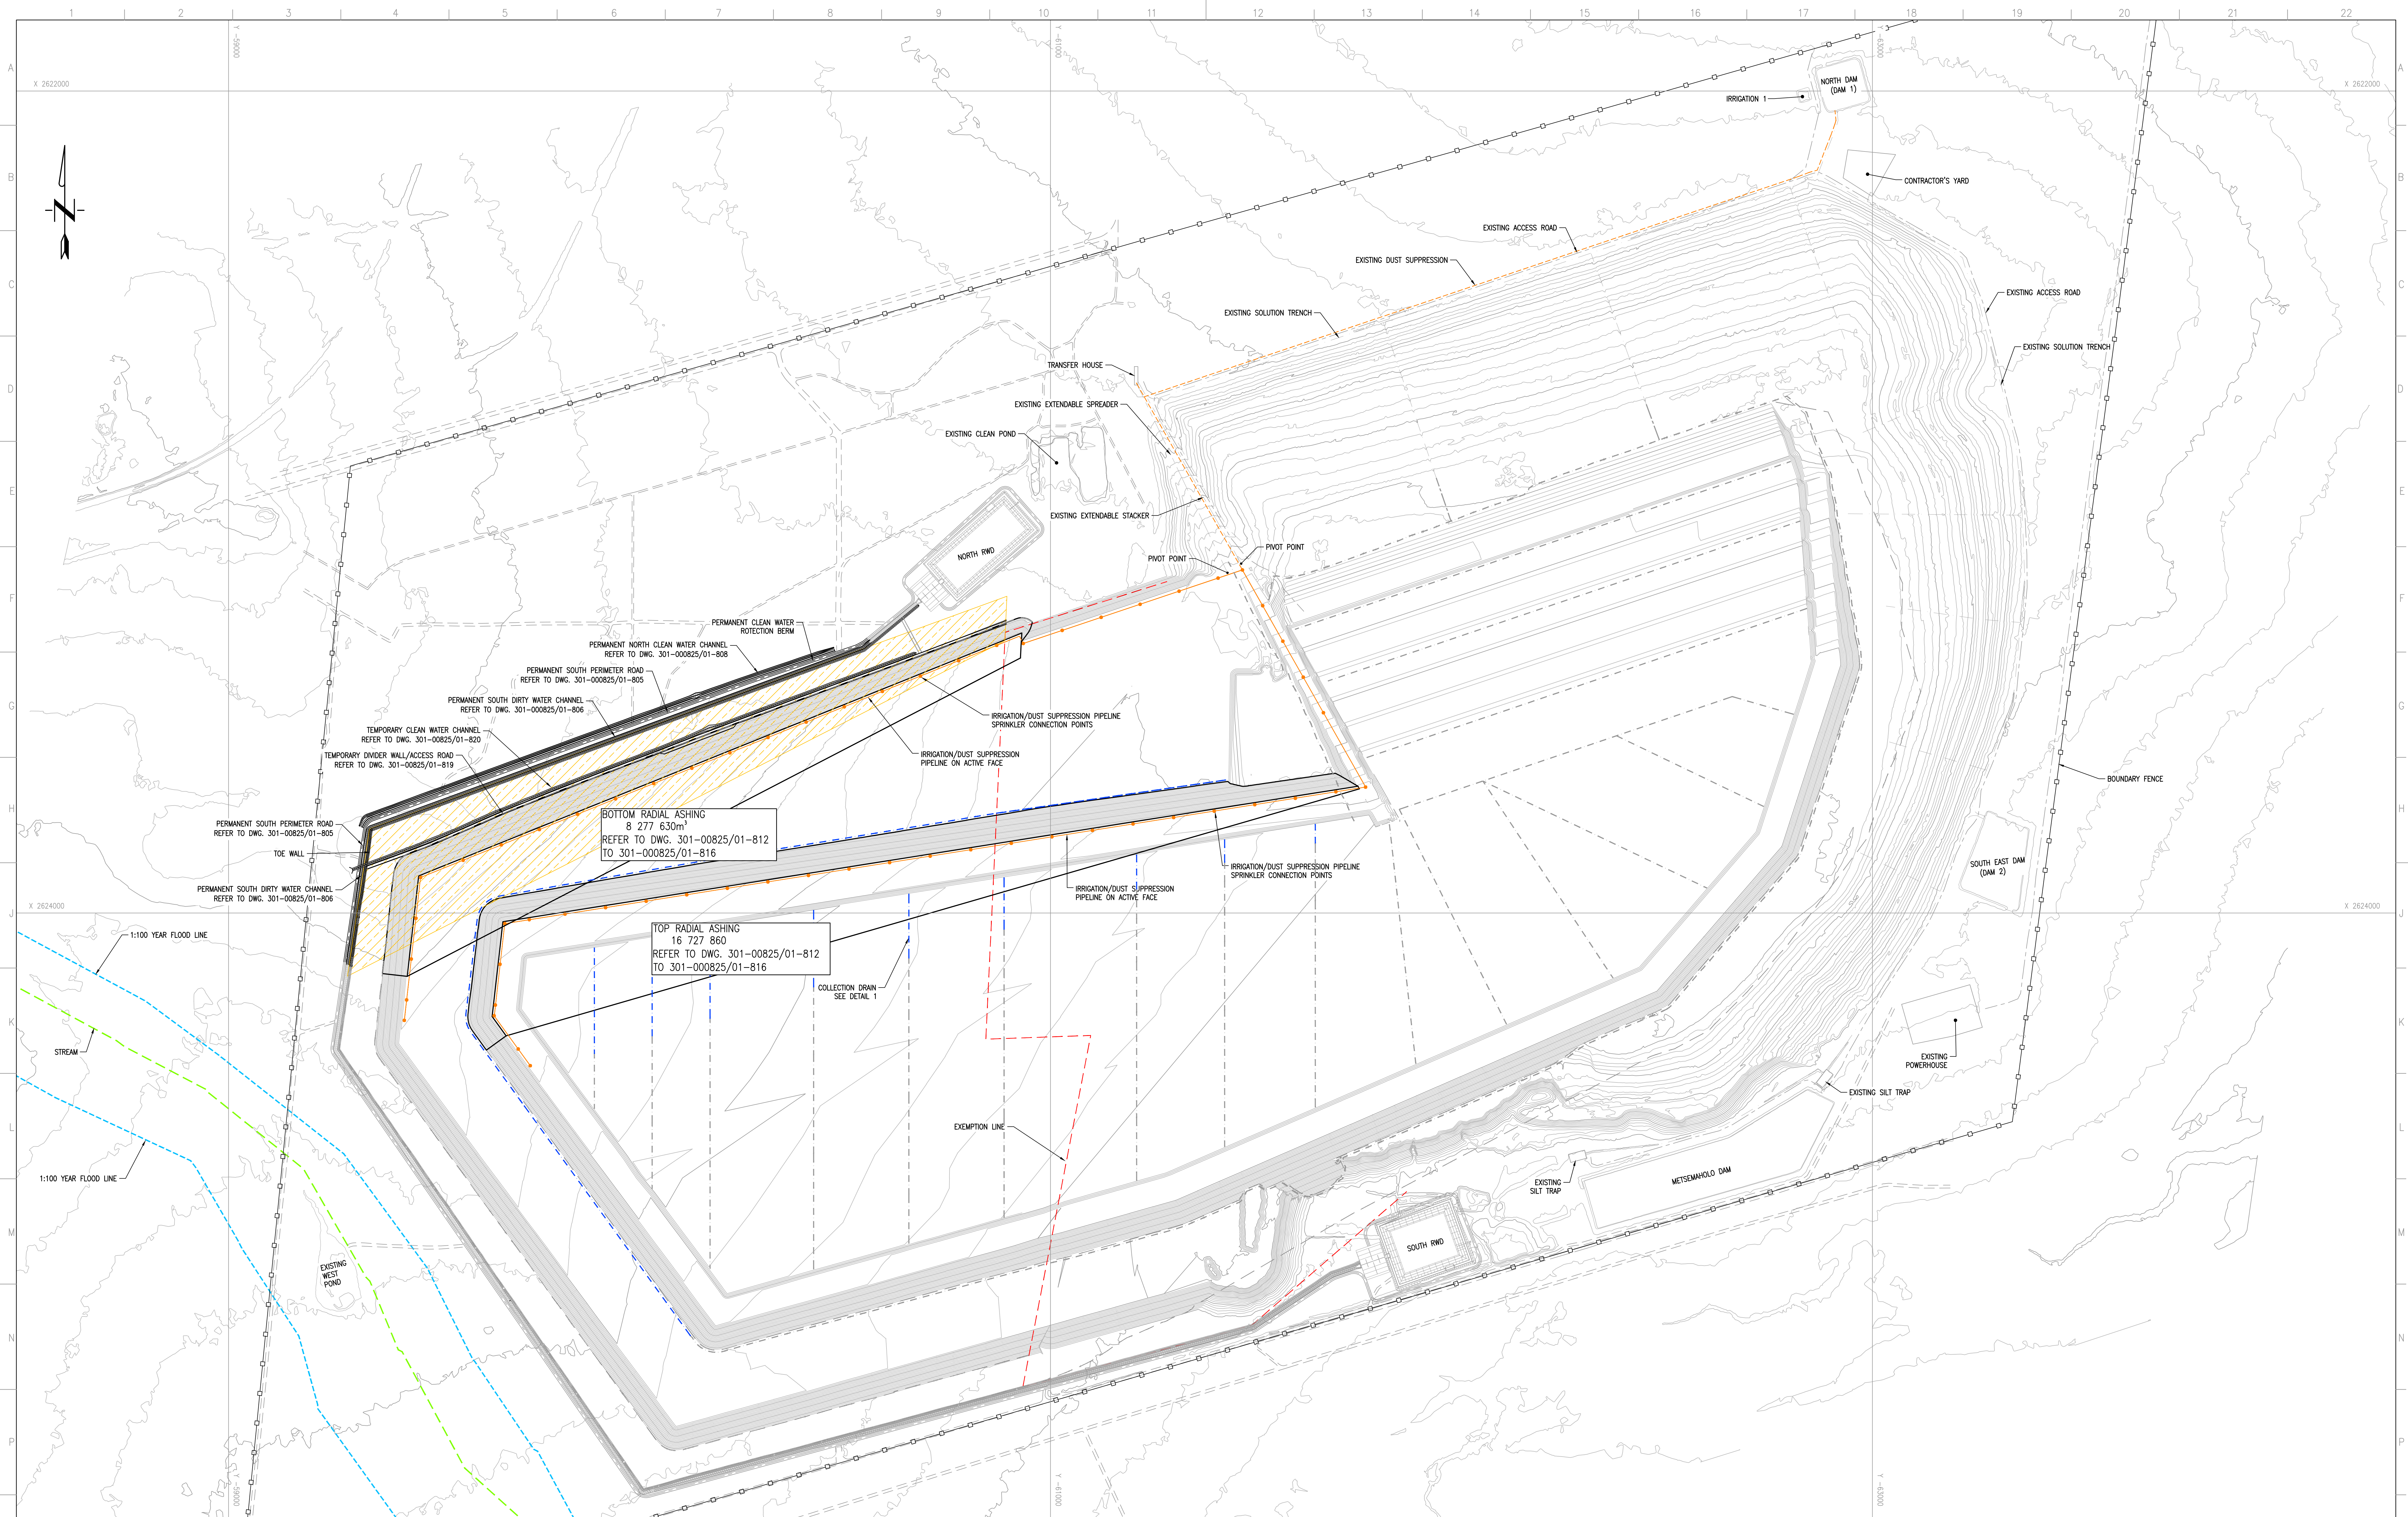

PHASE 8 (32 YEARS LINED AREA) LAYOUT PLAN
SCALE 1:5000

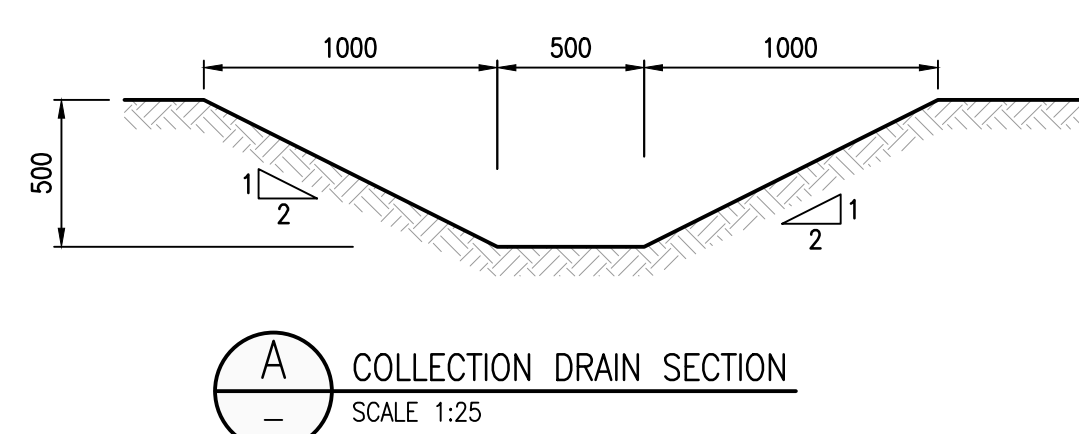

FOR CONSTRUCTION

[illegible]