



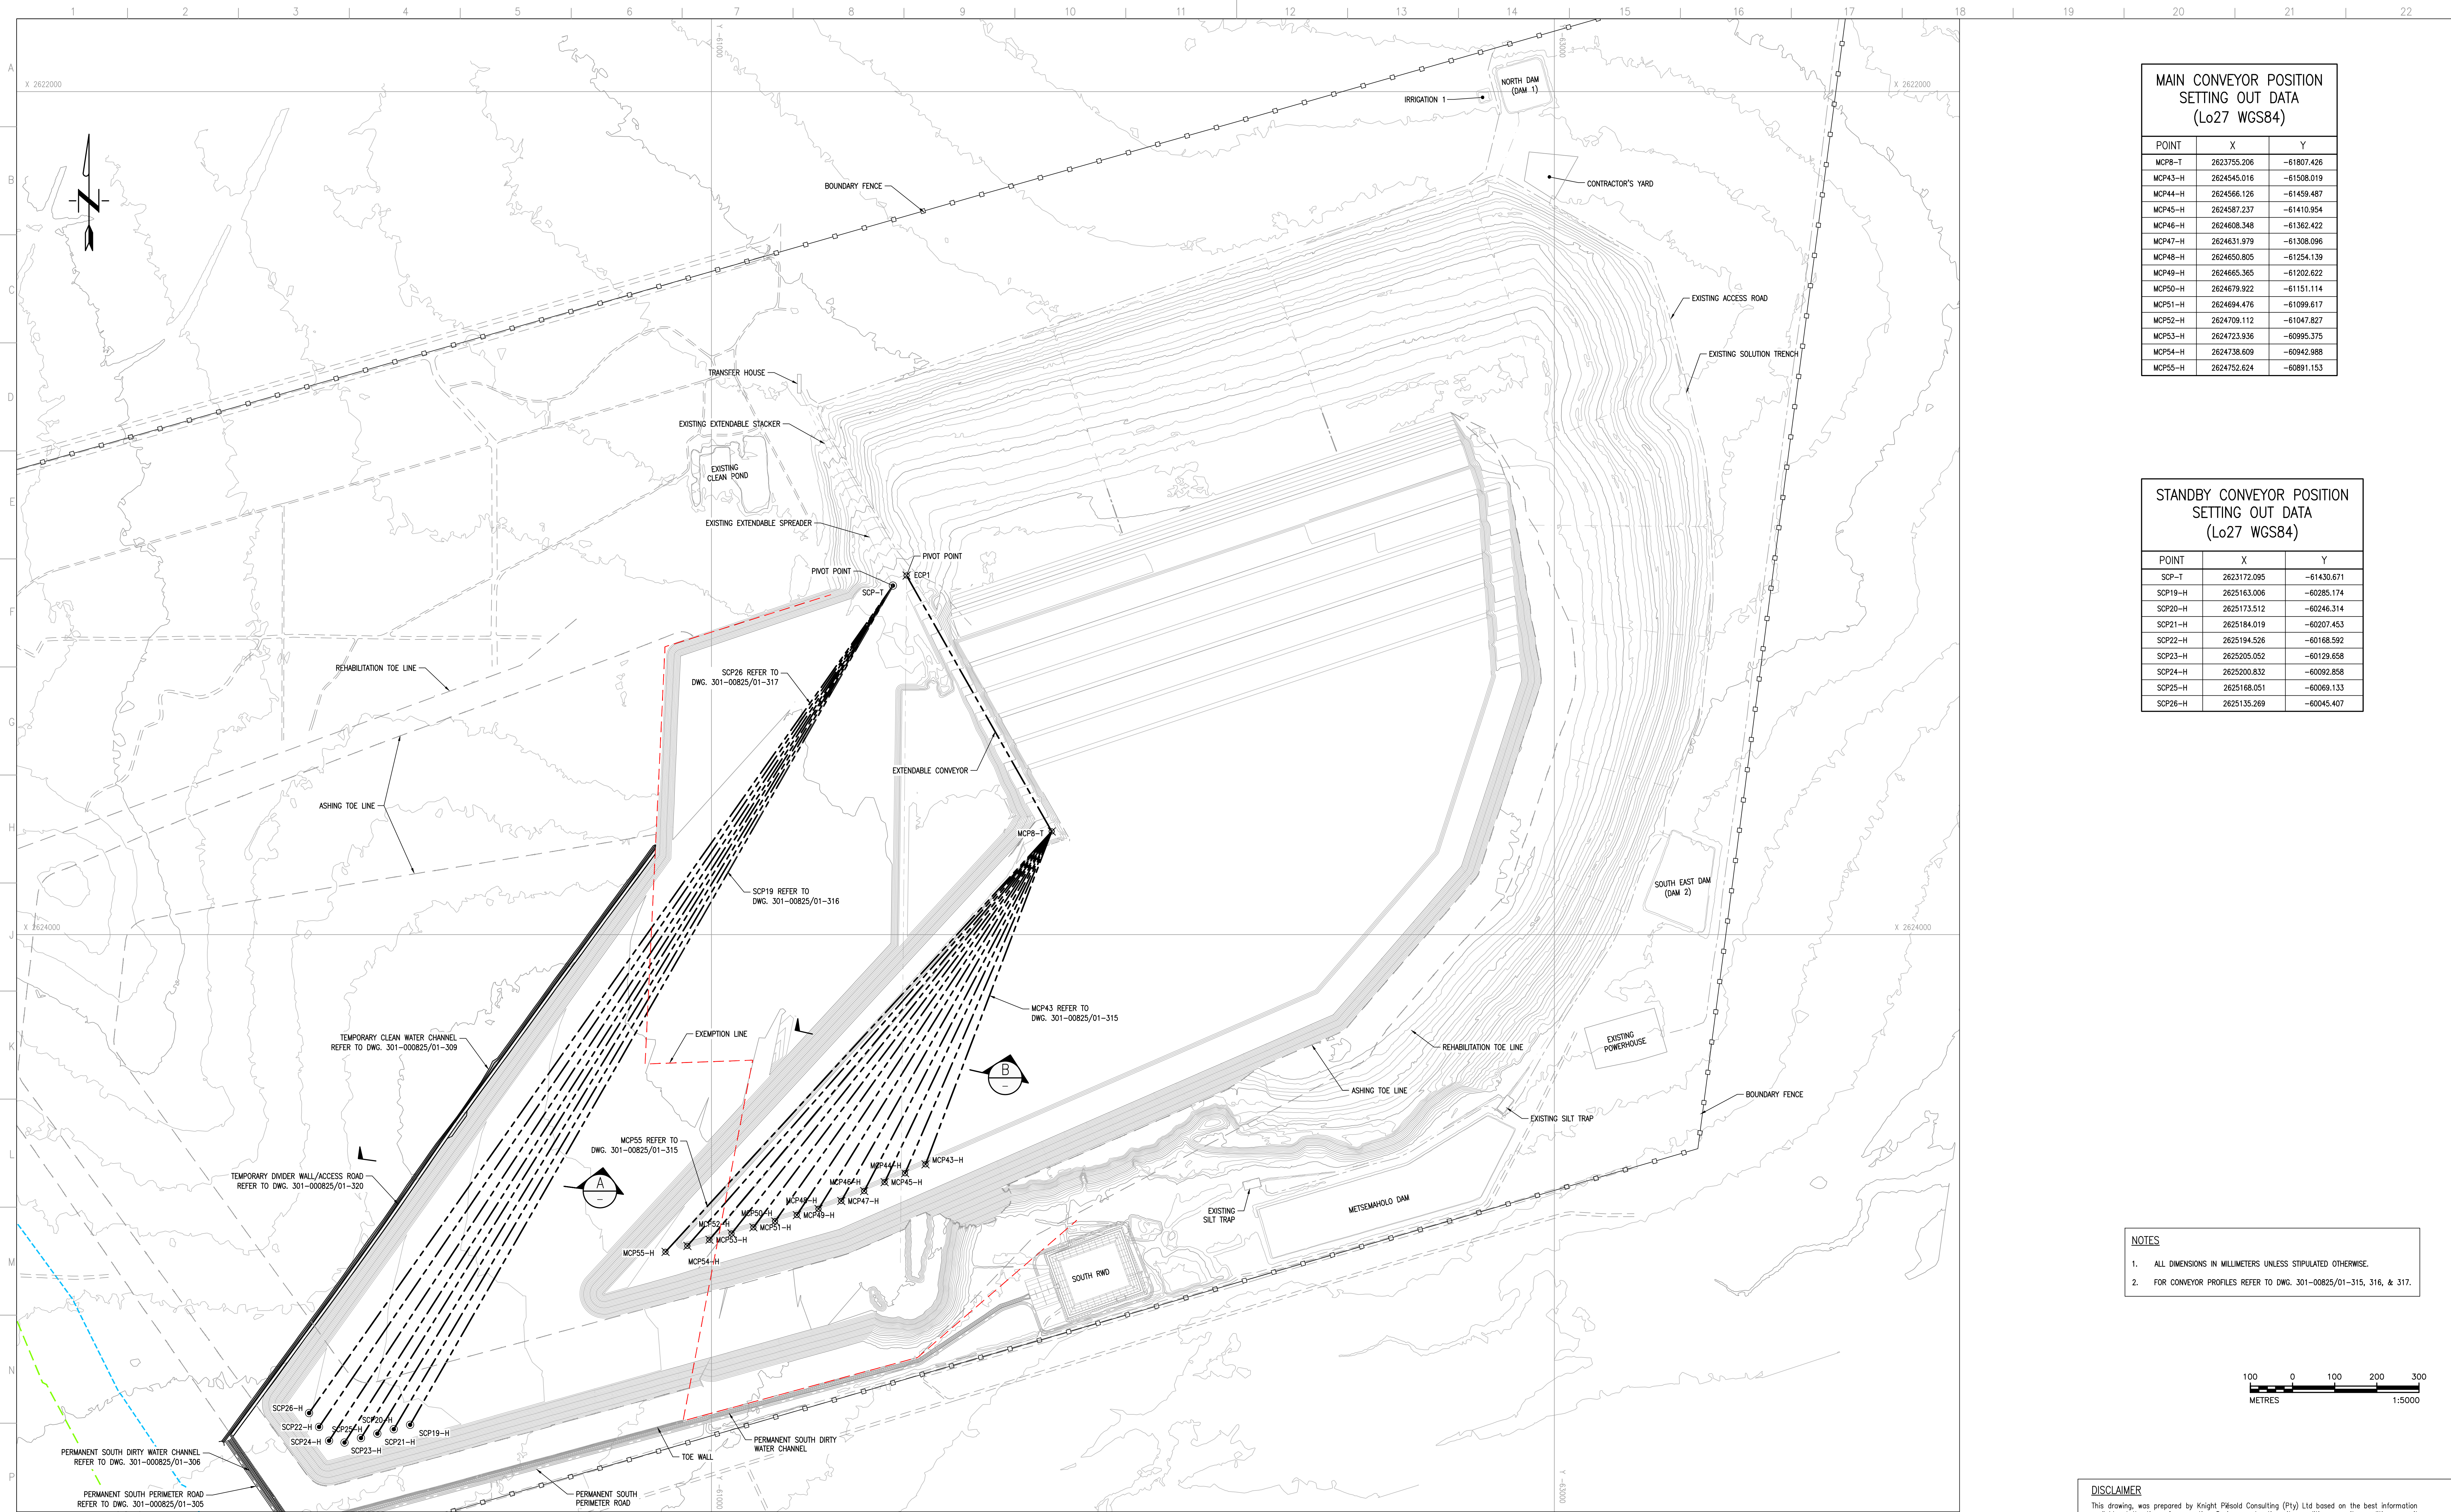

MAIN CONVEYOR POSITION SETTING OUT DATA (Lo27 WGS84)		
POINT	X	Y
MCP43-H	2623755.206	-61807.426
MCP44-H	2624545.016	-61508.019
MCP45-H	2624566.126	-61459.487
MCP46-H	2624587.237	-61410.954
MCP47-H	2624608.348	-61362.422
MCP48-H	2624631.979	-61308.096
MCP49-H	2624650.805	-61254.139
MCP50-H	2624665.365	-61202.622
MCP51-H	2624679.922	-61151.114
MCP52-H	2624694.476	-61099.617
MCP53-H	2624709.112	-61047.827
MCP54-H	2624723.936	-60995.375
MCP55-H	2624738.609	-60942.988
MCP56-H	2624752.624	-60891.153

STANDBY CONVEYOR POSITION SETTING OUT DATA (Lo27 WGS84)		
POINT	X	Y
SCP-T	2623172.095	-61430.671
SCP19-H	2625163.006	-60285.174
SCP20-H	2625173.512	-60246.314
SCP21-H	2625184.019	-60207.453
SCP22-H	2625194.526	-60168.592
SCP23-H	2625205.032	-60129.658
SCP24-H	2625200.832	-60092.858
SCP25-H	2625168.051	-60069.133
SCP26-H	2625135.269	-60045.407

- NOTES
- ALL DIMENSIONS IN MILLIMETERS UNLESS STIPULATED OTHERWISE.
 - FOR CONVEYOR PROFILES REFER TO DWG. 301-00825/01-315, 316, & 317.

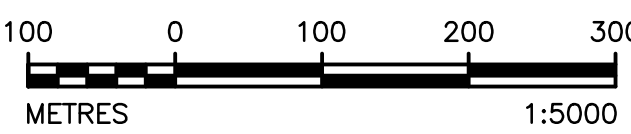

DISCLAIMER
This drawing was prepared by Knight Piesold Consulting (Pty) Ltd based on the best information available at the time of preparation. During construction site conditions, or site conditions, or site development, may possibly dictate that amendments or adaptations be made to certain details on the drawing. Strict compliance with the project specifications is also essential. Knight Piesold Consulting (Pty) Ltd will therefore not accept liability for any losses, damages or consequential losses, suffered by any party resulting from the use or implementation of the contents of this drawing, if executed or amended without fulltime supervision by Knight Piesold Consulting (Pty) Ltd.

3 25.05.20 SECTION A AMENDED		MM	TM	JRW					
2 25.05.20 ISSUED FOR CONSTRUCTION		MM	TM	JRW					
D.O. REV DATE		REVISION		REV CHECK APP AUTH KES		REFERENCE DRAWINGS			
AUTHORISED FOR ESKOM BY: CLASSIFICATION		PES PATH		REV BY		REV BY			
COORDINATION BY:		PES PATH		REV BY		REV BY			
APPROVED BY:		PES PATH		REV BY		REV BY			
CREATED BY:		PES PATH		REV BY		REV BY			
CREATED BY:		PES PATH		REV BY		REV BY			
SCALE		AS SHOWN		SCALE		SCALE			

MATIMBA POWER STATION
MATIMBA ASH DUMP
PHASE 3 (12 YEARS LINED AREA)
MCP43-MCP55 AND SCP19-SCP26 POSITIONS
LAYOUT PLAN AND SECTIONS

301-00825/01-314		REV 3
0.58/61416		REV 3
SCALE		AS SHOWN

MCP43 TO MCP55 AND SCP19 TO SCP26 POSITIONS LAYOUT PLAN
SCALE 1:5000

