



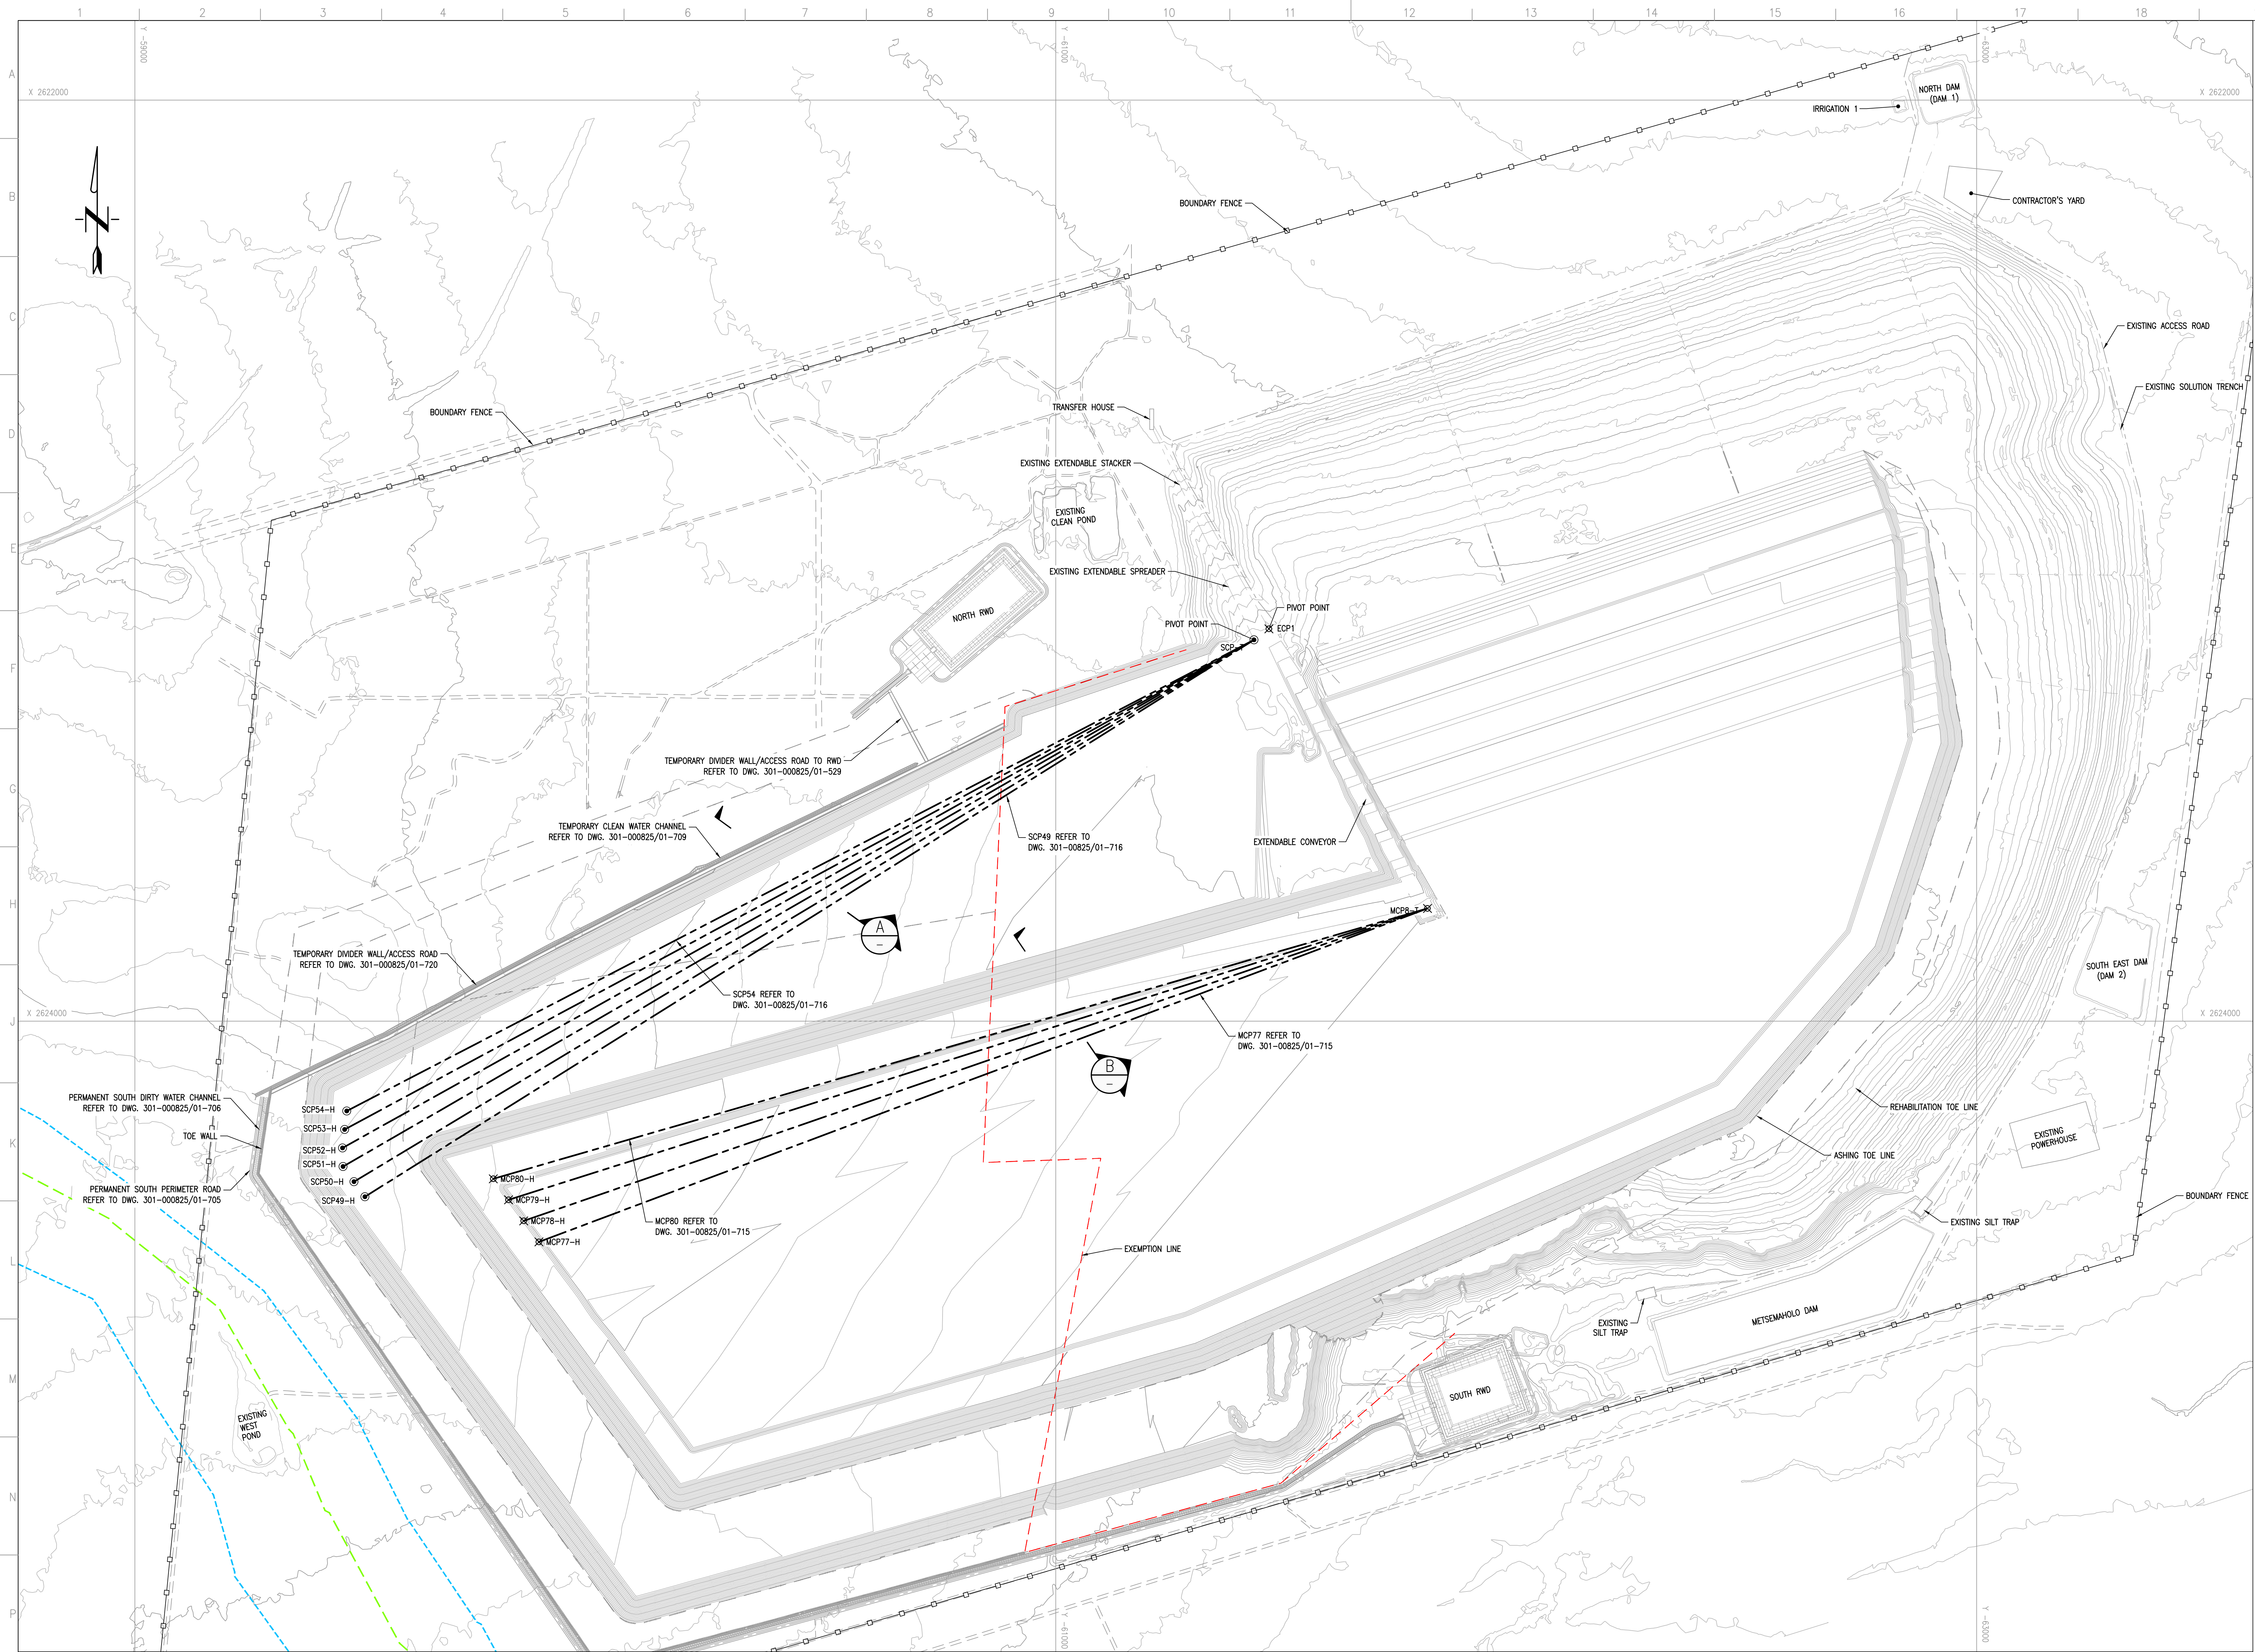



MAIN CONVEYOR POSITION SETTING OUT DATA (Lo27 WGS84)		
POINT	X	Y
MCP8-T	2623755.206	-61807.426
MCP77-H	2624479.303	-59877.630
MCP78-H	2624433.649	-59844.589
MCP79-H	2624387.996	-59811.547
MCP80-H	2624342.342	-59778.506

STANDBY CONVEYOR POSITION SETTING OUT DATA (Lo27 WGS84)		
POINT	X	Y
SCP-T	2623172.095	-61430.671
SCP49-H	2624381.293	-59499.724
SCP50-H	2624348.511	-59475.999
SCP51-H	2624315.730	-59452.273
SCP52-H	2624275.237	-59451.156
SCP53-H	2624235.153	-59455.723
SCP54-H	2624195.069	-59460.291

- NOTES
- ALL DIMENSIONS IN MILLIMETERS UNLESS STIPULATED OTHERWISE.
 - FOR CONVEYOR PROFILES REFER TO DWG. 301-00825/01-815, 816, & 817.

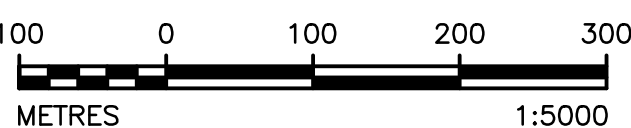

MCP77 TO MCP80 AND SCP49 TO SCP54 POSITIONS LAYOUT PLAN
SCALE 1:5000

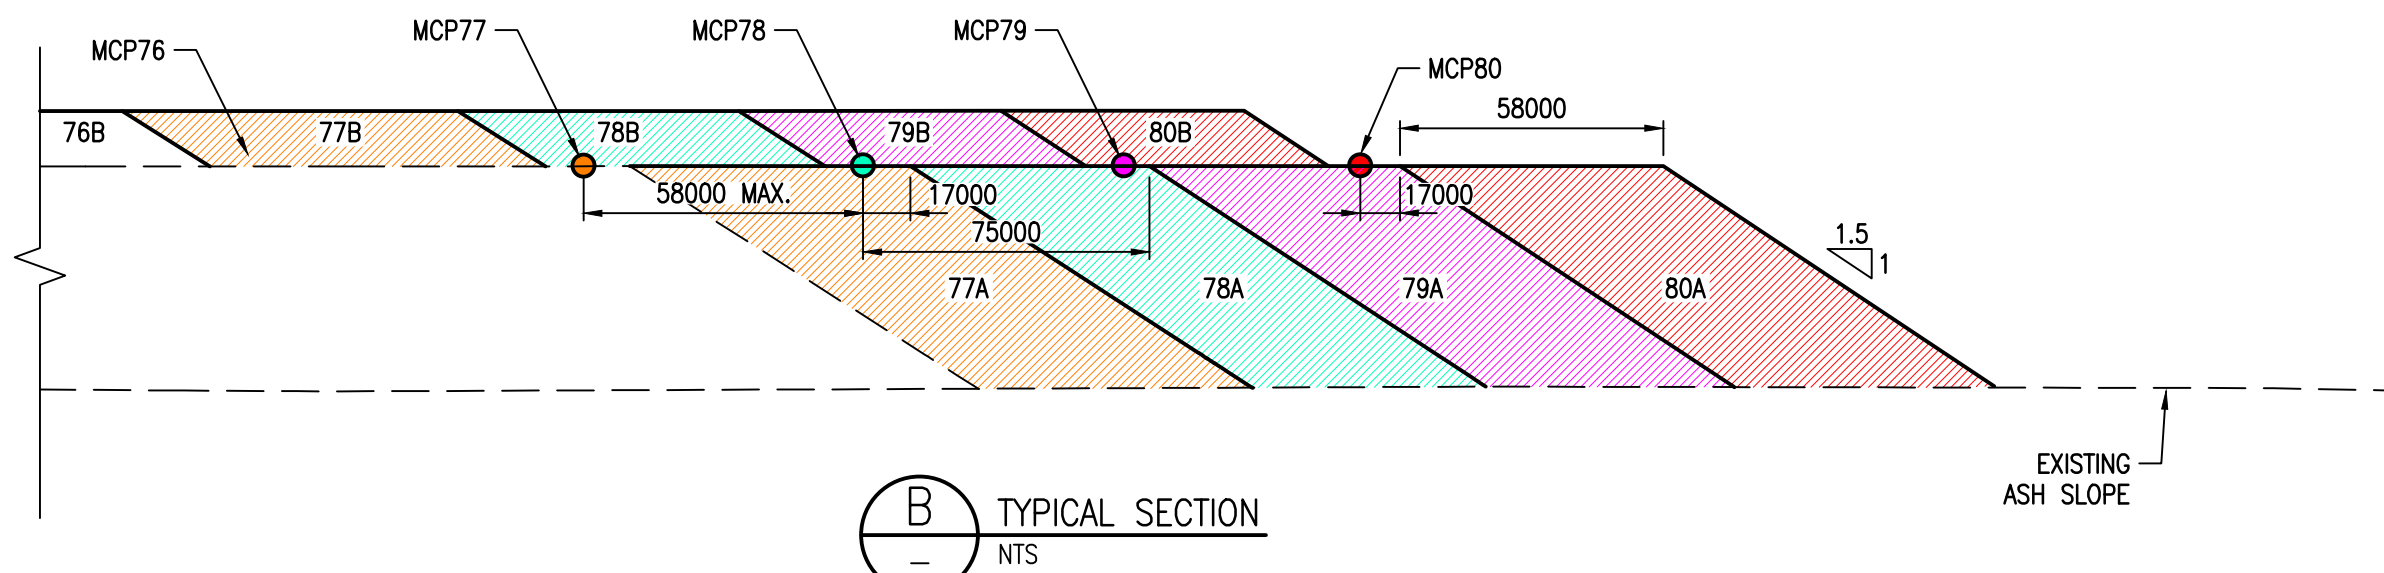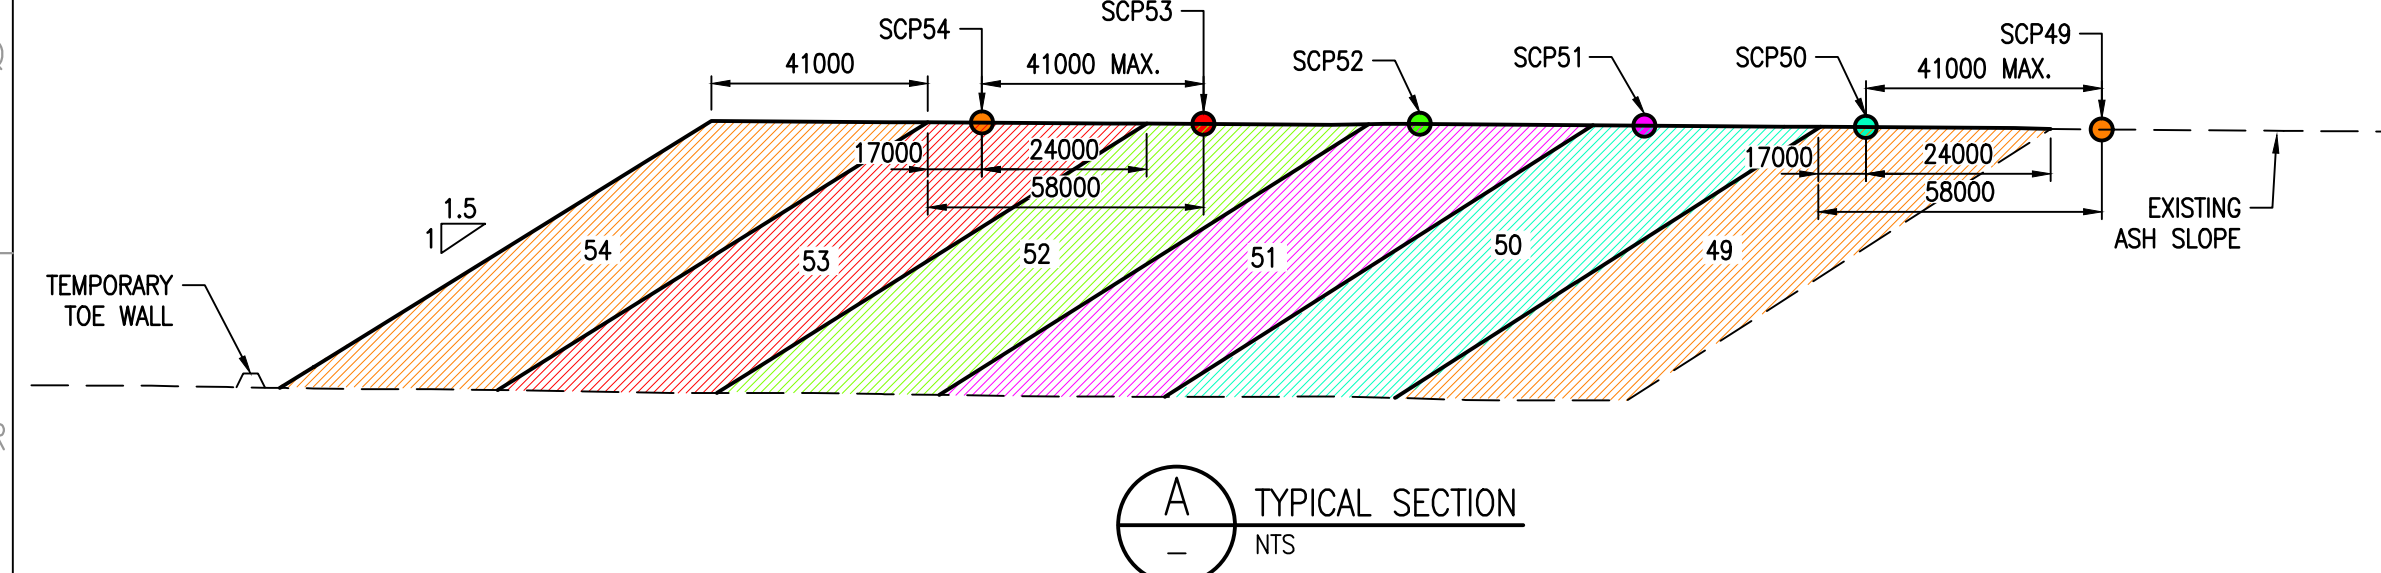

FOR CONSTRUCTION

DISCLAIMER

This drawing was prepared by Knight Piesold Consulting (Pty) Ltd based on the best information available at the time of preparation. During construction site conditions, or site conditions, or site development, may possibly dictate that amendments or adaptations be made to certain details on the drawing. Strict compliance with the project specifications is also essential. Knight Piesold Consulting (Pty) Ltd will therefore not accept liability for any losses, damages or consequential losses, suffered by any party resulting from the use or implementation of the contents of this drawing, if executed or amended without full-time supervision by Knight Piesold Consulting (Pty) Ltd.

3	25.05.20	SECTION A AMENDED	MM	TM	JRW				
2	25.05.20	ISSUED FOR CONSTRUCTION	MM	TM	JRW				
D.O.	REV	DATE	REVISION	REV	CHKD	APP	AUTH	KS	REFERENCE DRAWINGS
				BY	BY				
AUTHORISED FOR ESKOM BY: CLASSIFICATION									
CORPORATION BY: PBS PATH									
APPROVED BY: JR WILLIAMSON									
CREATED BY: T. MOKOMA									
CREATED BY: MK MPHOLE									
SCALE: AS SHOWN									

MATIMBA POWER STATION
MATIMBA ASH DUMP
PHASE 7 (28 YEARS LINED AREA)
MCP77-MCP80 AND SCP49-SCP54 POSITIONS
LAYOUT PLAN AND SECTIONS

301-00825/01-714

0.58/61420

REV 3
REV 15
REV 3