



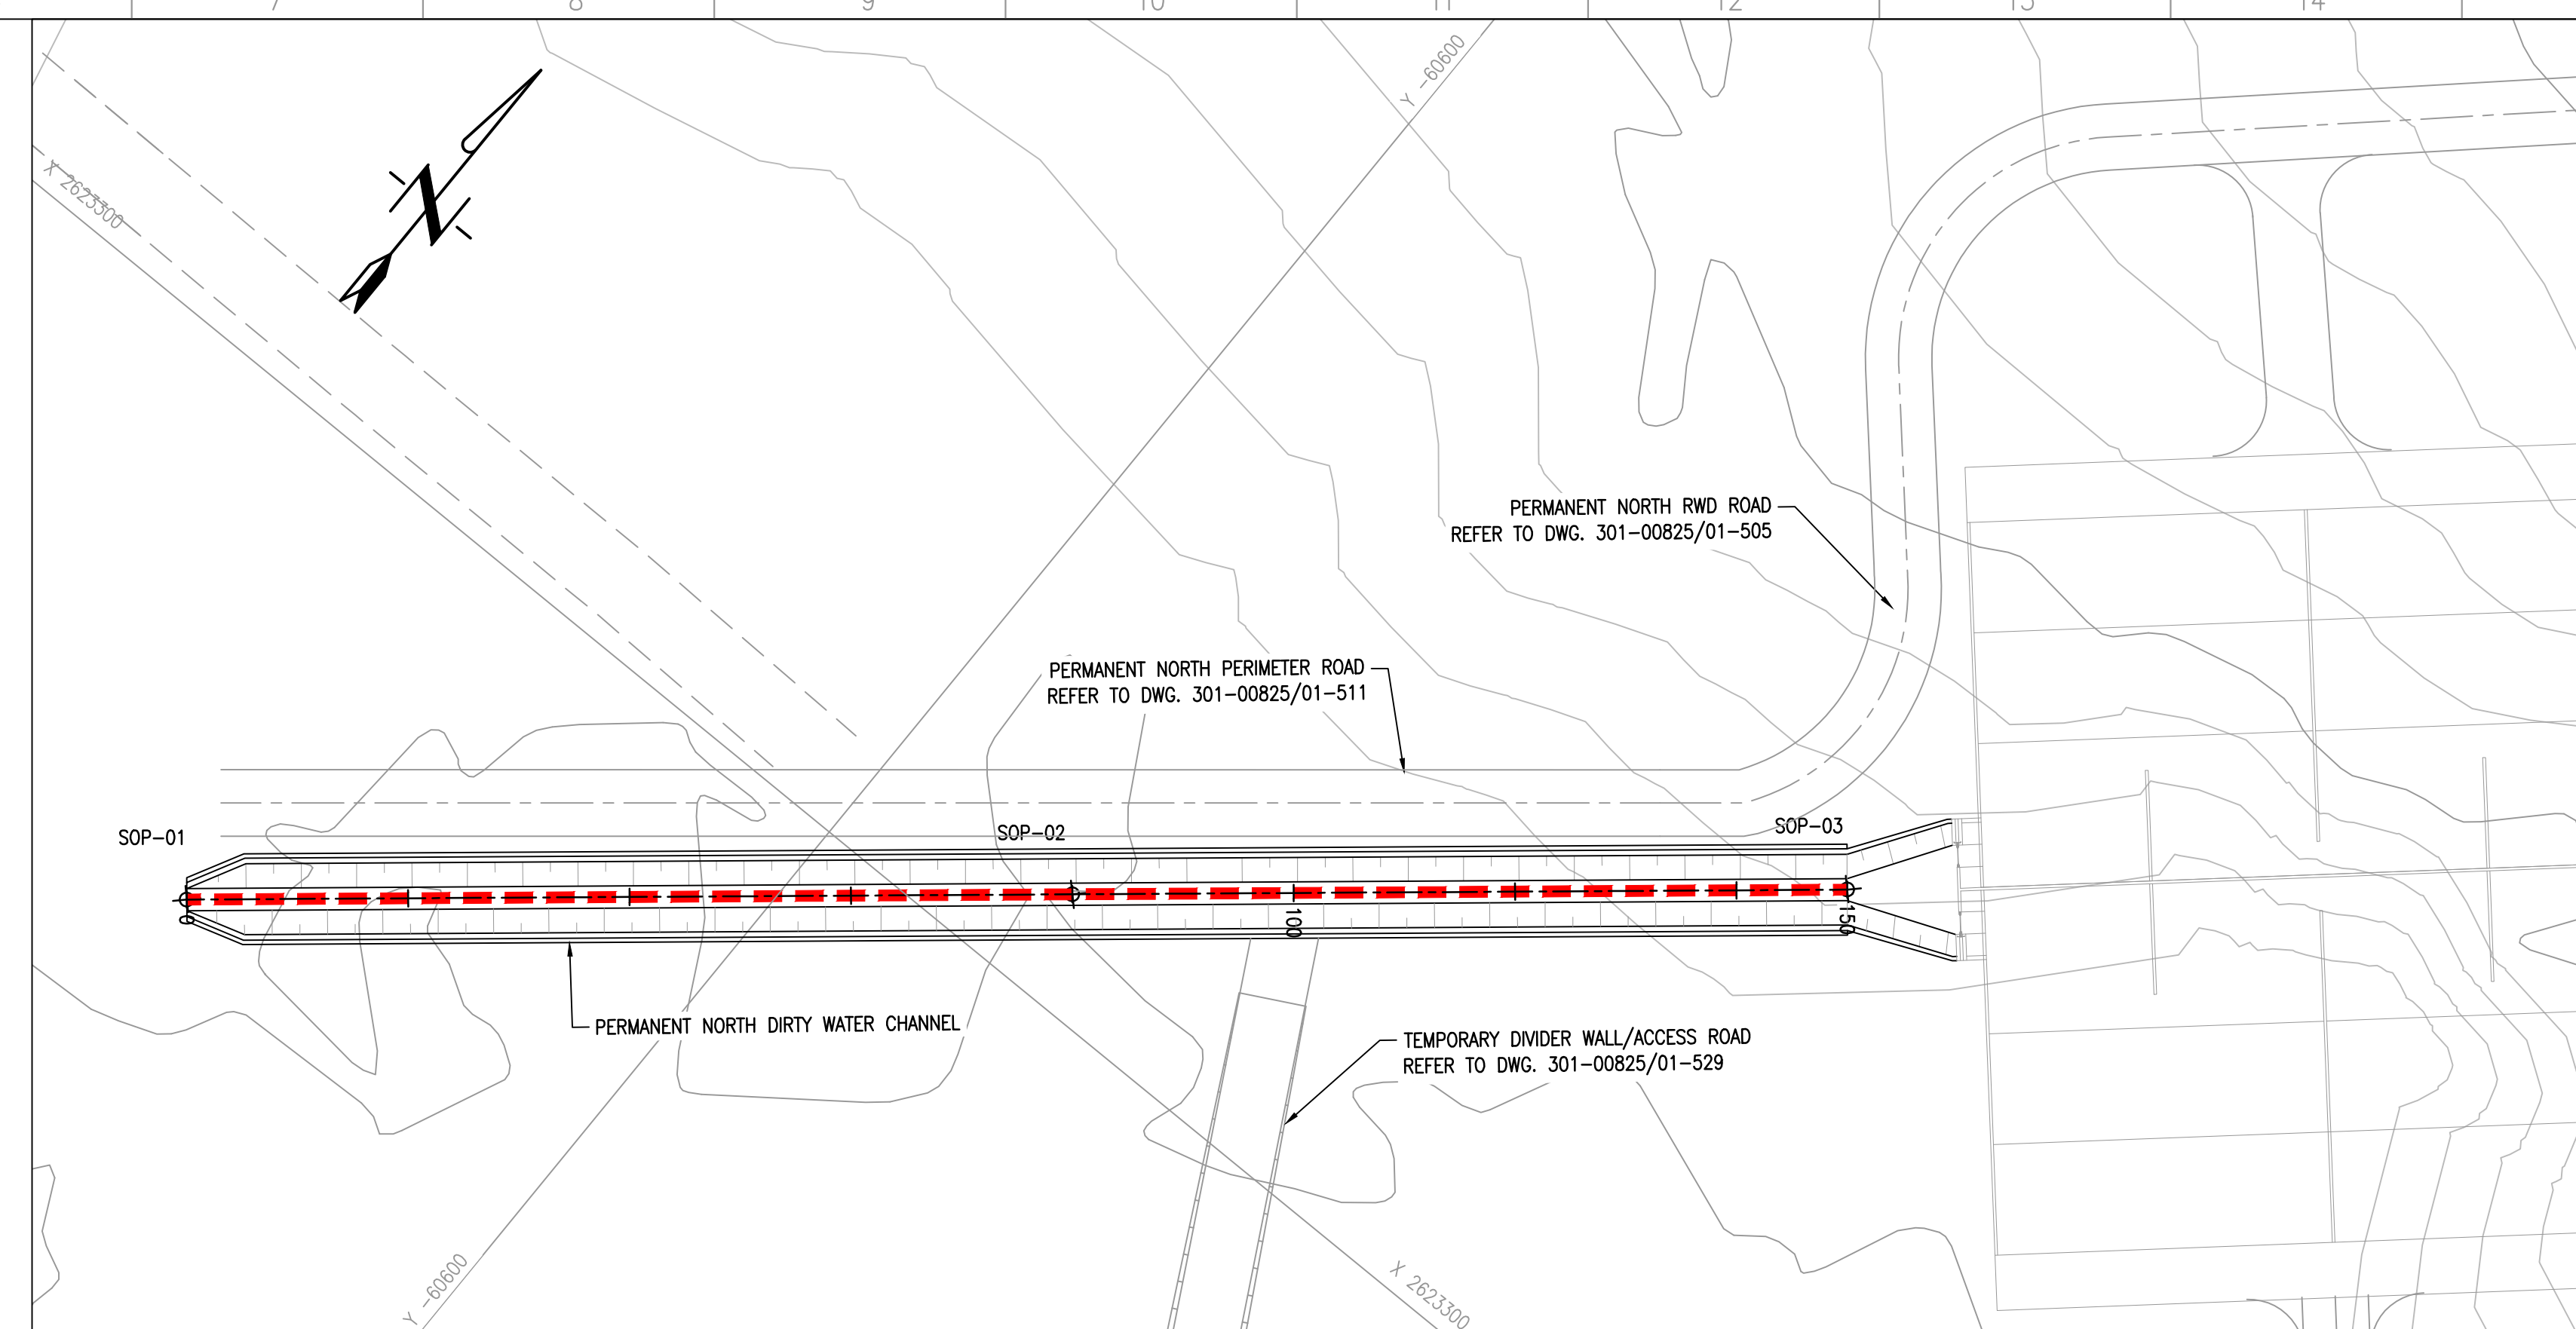

PERMANENT NORTH DIRTY WATER CHANNEL LAYOUT PLAN
SCALE 1:2000

PERMANENT NORTH DIRTY WATER CHANNEL LONGITUDINAL SECTION
SCALE 1:1000

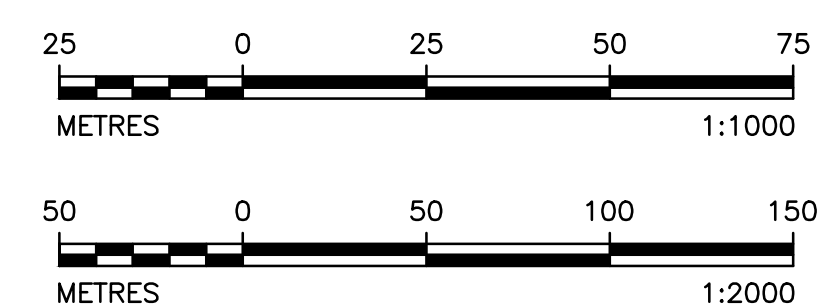

DISCLAIMER

This drawing, was prepared by Knight Piskol Consulting (Pty) Ltd based on the best information available at the time of preparation. During construction site conditions, or site conditions, or site development, may possibly dictate that amendments or adaptations be made to certain details on this drawing. Strict compliance with the project specifications is also essential. Knight Piskol Consulting (Pty) Ltd will therefore not accept liability for any losses, damages or consequential losses, suffered by any party resulting from the use or implementation of the contents of this drawing, if executed or amended without fulltime supervision by Knight Piskol Consulting (Pty) Ltd.

[illegible]