


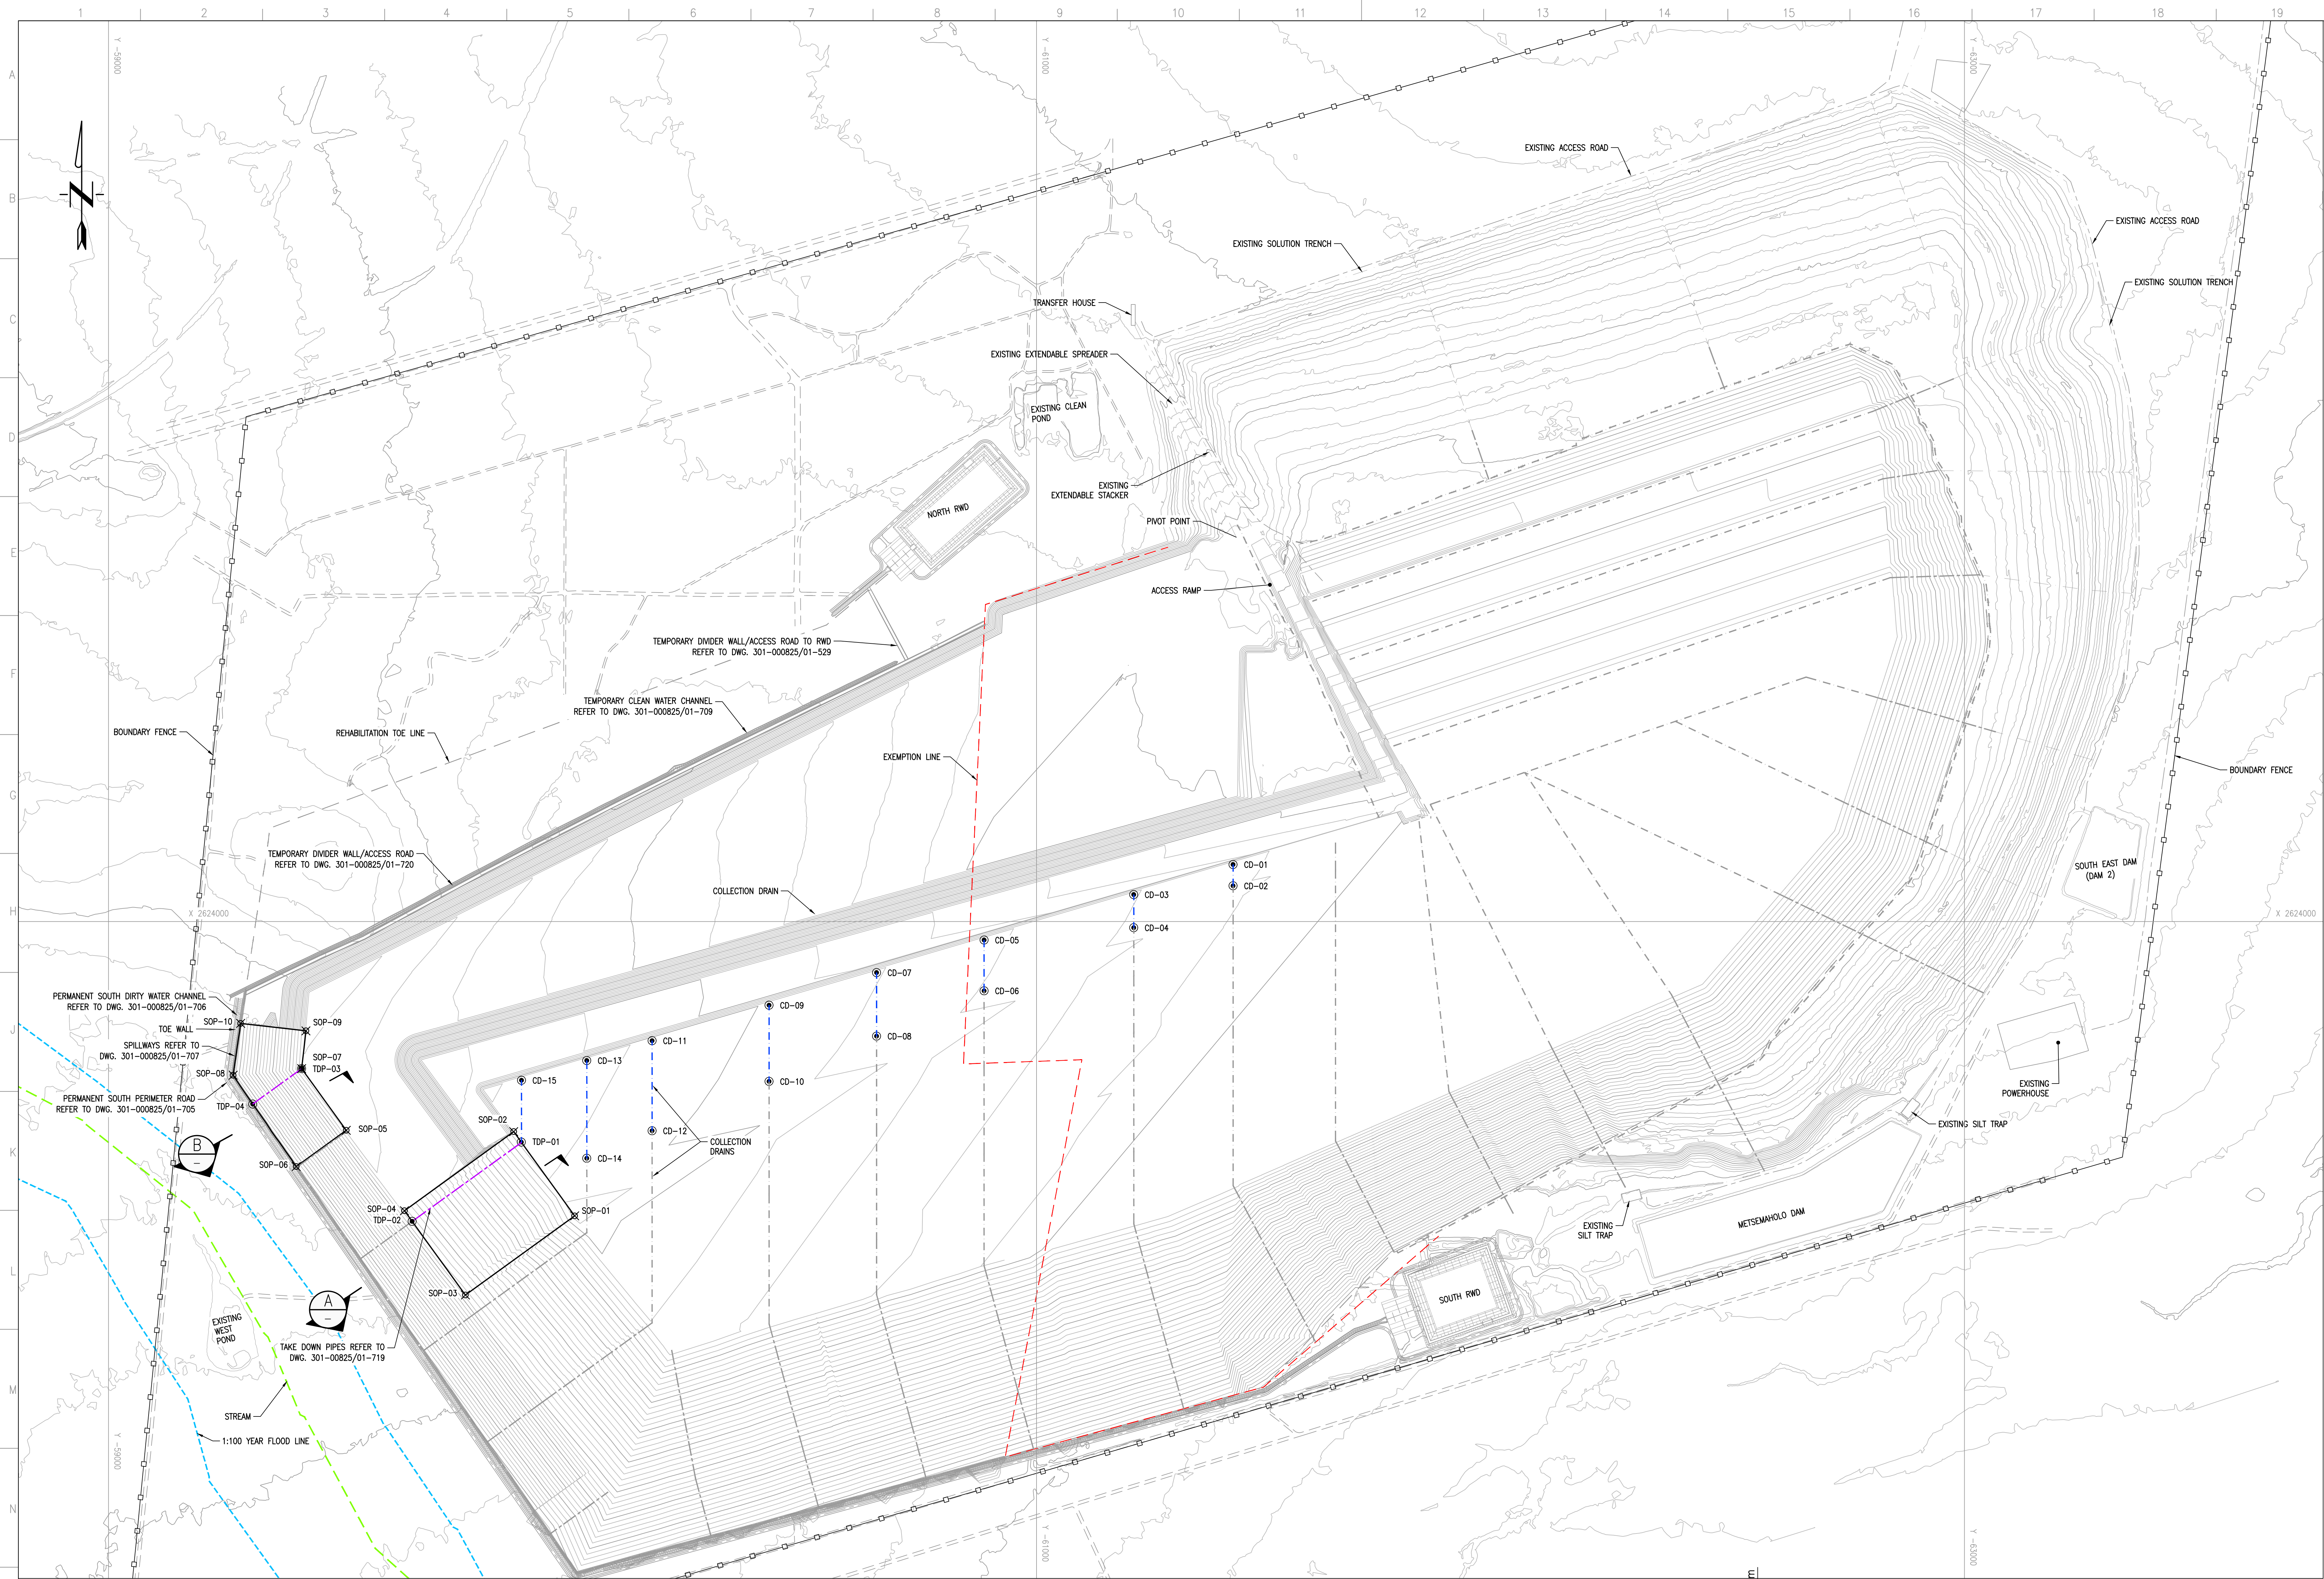


REHABILITATION SETTING OUT DATA (Lo27 WGS84)			
POINT	X	Y	Z
SOP-01	2624634.272	-60004.600	972.90
SOP-02	2624452.759	-59873.232	973.30
SOP-03	2624804.695	-59769.125	914.76
SOP-04	2624623.182	-59637.757	915.16
SOP-05	2624449.907	-59512.350	926.70
SOP-06	2624527.993	-59404.459	885.28
SOP-07	2624317.050	-59416.197	927.50
SOP-08	2624331.151	-59288.553	885.73
SOP-09	2624235.577	-59425.481	928.60
SOP-10	2624219.530	-59284.657	887.67


TAKE DOWN PIPES/ COLLECTION DRAINS SETTING OUT DATA (Lo27 WGS84)			
POINT	X	Y	Z
CD-01	2623877.204	-61423.689	962.54
CD-02	2623923.145	-61423.689	962.31
CD-03	2623942.118	-61209.598	964.10
CD-04	2624013.380	-61209.598	963.73
CD-05	2624039.921	-60887.034	966.44
CD-06	2624149.335	-60887.034	965.87
CD-07	2624110.169	-60655.351	968.12
CD-08	2624246.985	-60655.351	967.41
CD-09	2624180.416	-60423.669	969.80
CD-10	2624344.635	-60423.669	968.94
CD-11	2624258.876	-60171.499	971.63
CD-12	2624450.921	-60171.499	970.61
CD-13	2624299.541	-60030.787	972.65
CD-14	2624510.228	-60030.787	971.55
CD-15	2624342.205	-59890.075	973.68
TDP-01	2624475.450	-59889.655	973.05
TDP-02	2624646.135	-59654.369	924.85
TDP-03	2624317.050	-59416.197	927.50
TDP-04	2624383.359	-59310.918	886.00

NOTE

1. Z VALUES TO BE CONFIRMED ON SITE.

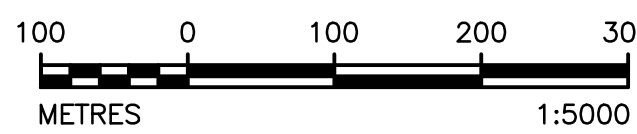

REHABILITATED ASH DUMP EXTENSION LAYOUT PLAN
SCALE 1:5000

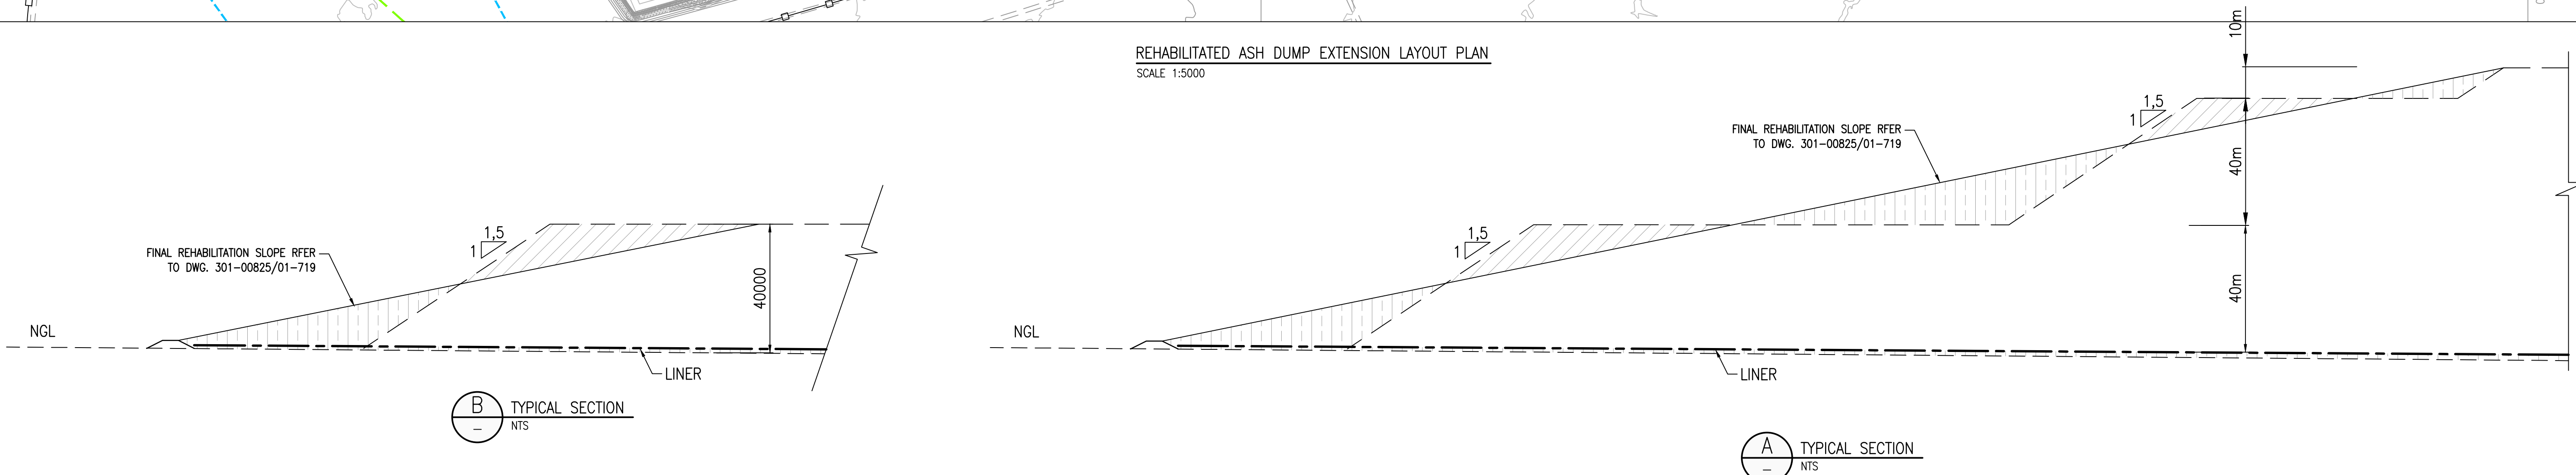

DISCLAIMER

This drawing was prepared by Knight Piesold Consulting (Pty) Ltd based on the best information available at the time of preparation. During construction site conditions, or site conditions, or site development, may possibly dictate that amendments or adaptations be made to certain details on the drawing. Strict compliance with the project specifications is also essential. Knight Piesold Consulting (Pty) Ltd will therefore not accept liability for any losses, damages or consequential losses, suffered by any party resulting from the use or implementation of the contents of this drawing, if executed or amended without full-time supervision by Knight Piesold Consulting (Pty) Ltd.

3 REVISIONS AMENDED	MM	TM	JRW						
2 REVISIONS ISSUED FOR CONSTRUCTION	MM	TM	JRW						
D.O. REV. DATE	REVISION	REV. DATE	APP. AUTH. KCS	REV. DATE	APP. AUTH. KCS	REV. DATE	APP. AUTH. KCS	REV. DATE	APP. AUTH. KCS
AUTHORISED FOR ESKOM BY: CLASSIFICATION				REFERENCE DRAWINGS					
COORDINATION BY:				PES PATH					
APPROVED BY:				Knight Piesold Consulting					
CREATED BY:				Eskom Holdings SOC Ltd					
CREATED BY:				301-00825/01-718					
SCALE				0.58/61420					
SCALE				AS SHOWN					

FOR CONSTRUCTION