



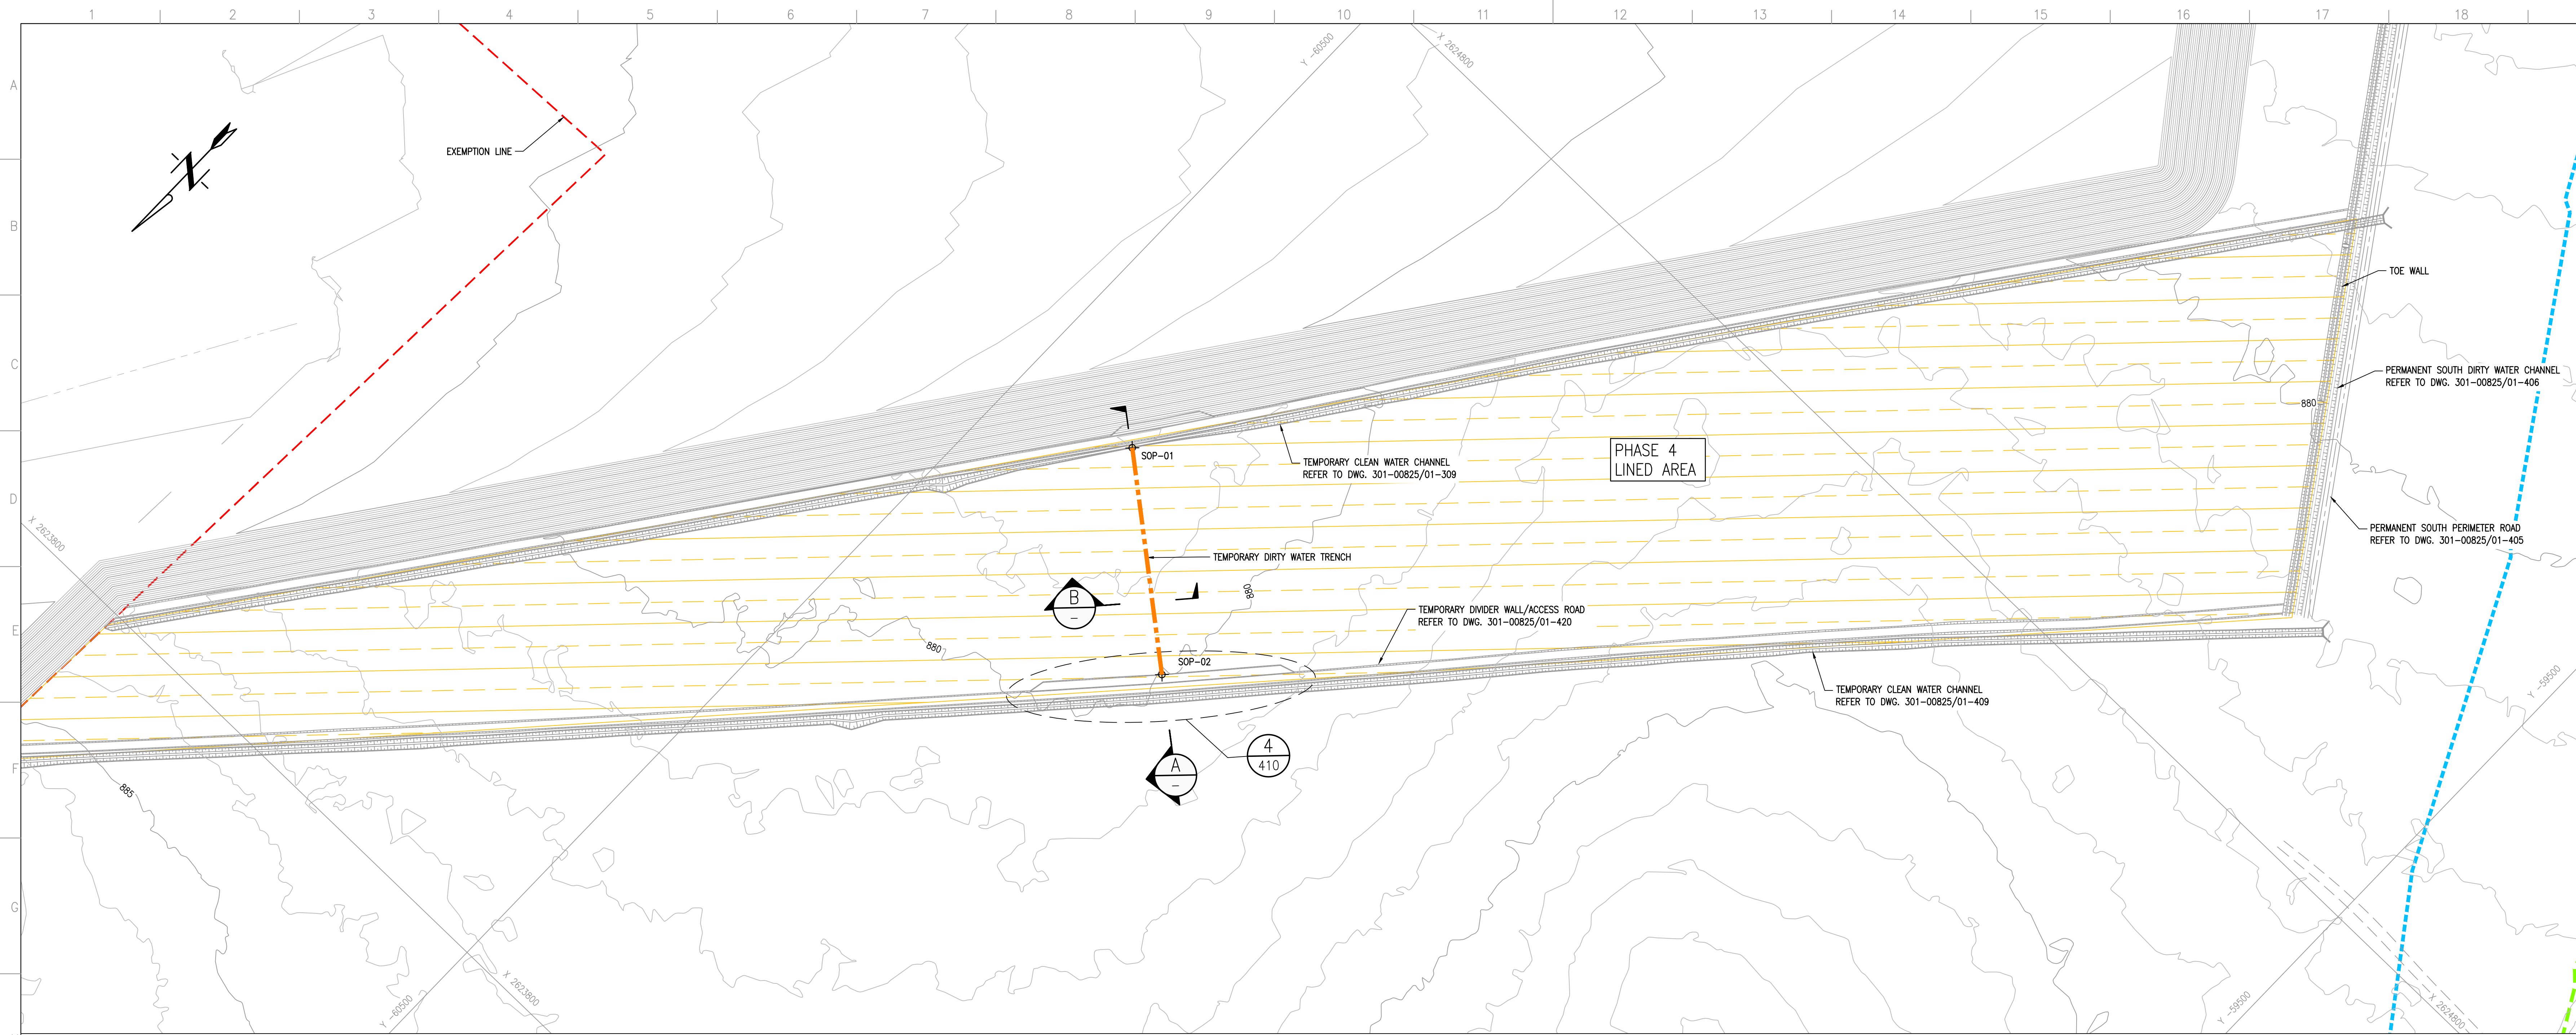


DIRTY WATER TRENCH
SETTING OUT DATA
(Lo27 WGS84)

POINT	X	Y	Z
SOP-01	2624423.227	-60402.050	878.03
SOP-02	2624315.424	-60267.213	880.00


UNDERDRAINAGE LINER SYSTEM LAYOUT PLAN
SCALE 1:2000

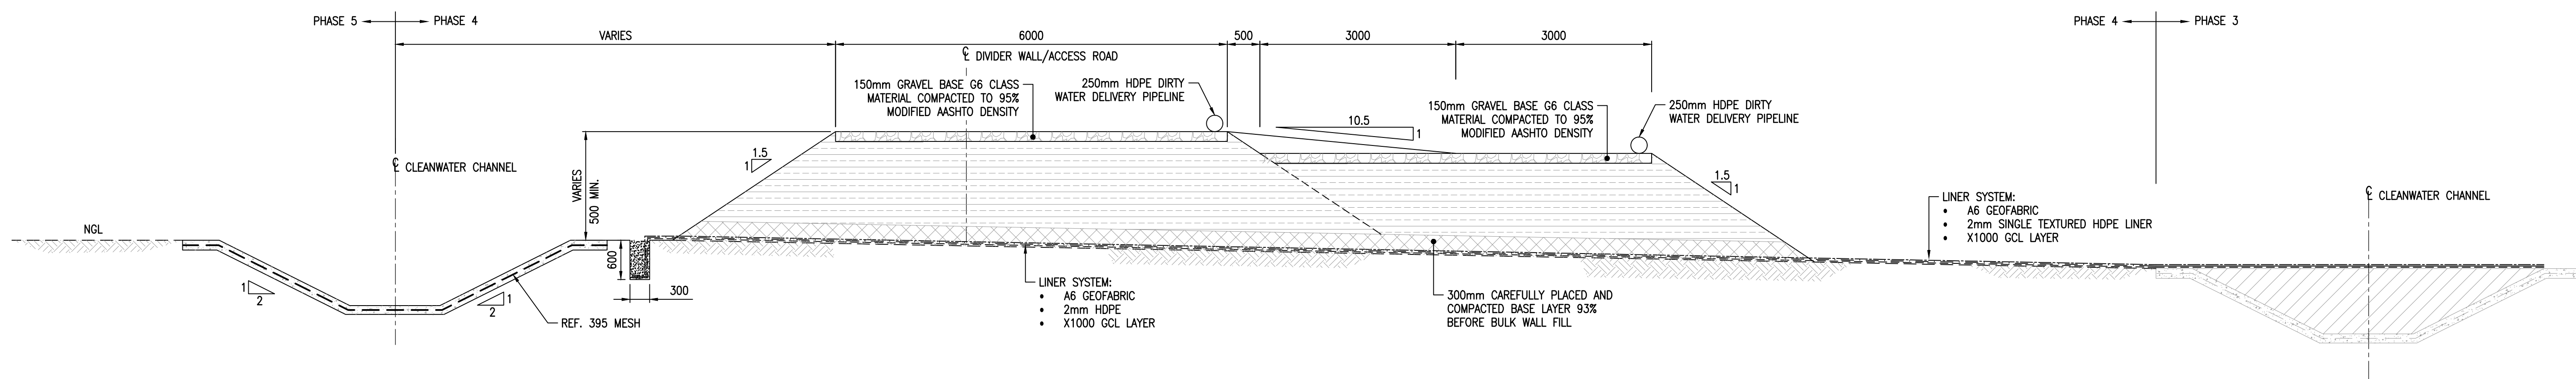

TYPICAL SECTION
SCALE 1:50

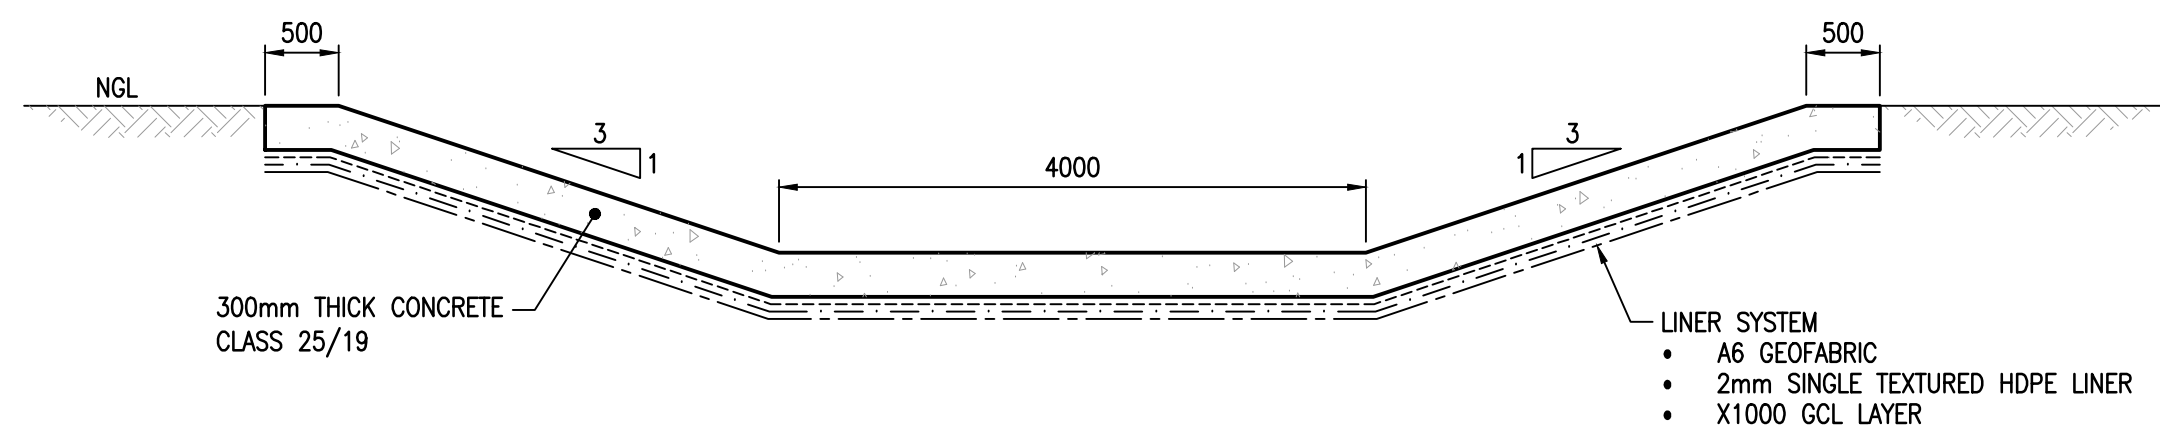

TYPICAL SECTION
SCALE 1:50

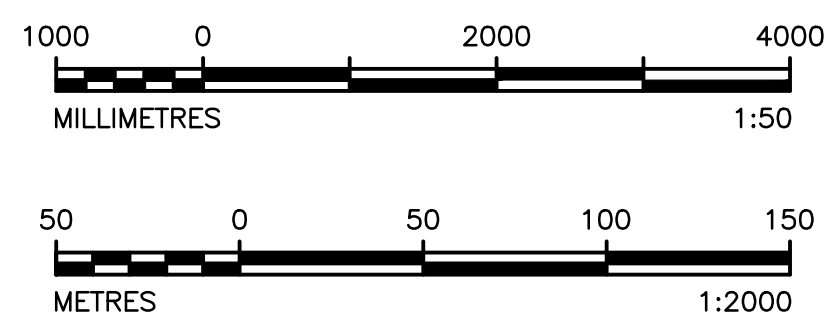

DISCLAIMER

This drawing was prepared by Knight Piesold Consulting (Pty) Ltd based on the best information available at the time of preparation. During construction site conditions, or site conditions, or site development, may possibly dictate that amendments or adaptations be made to certain details on the drawing. Strict compliance with the project specifications is also essential. Knight Piesold Consulting (Pty) Ltd will therefore not accept liability for any losses, damages or consequential losses, suffered by any party resulting from the use or implementation of the contents of this drawing, if executed or amended without fulltime supervision by Knight Piesold Consulting (Pty) Ltd.

2	25.05.20	SECTIONS AMENDED	MKM	TM	JRW				
1	16.04.20	ISSUED FOR CONSTRUCTION	MKM	TM	JRW				
D.O.	REV	DATE	REVISION	REV	CHKD	APP	AUTH	DATE	REFERENCE DRAWINGS
				BY	BY	BY	APP		
AUTHORISED FOR ESKOM BY: CLASSIFICATION									
COORDINATION BY: PBS PATH									
APPROVED BY: JR WILLIAMSON									
CREATED BY: T. MOKOMA									
CREATED BY: MK MPHOLE									
SCALE: AS SHOWN									
Eskom Holdings SOC Ltd REG NO: 2002/015837/20									
Knight Piesold Consulting									
PB. ENG. 704312									
301-00825/01-422									
0.58/61417									
REV 2									
SHT 23									
REV 2									

FOR CONSTRUCTION