


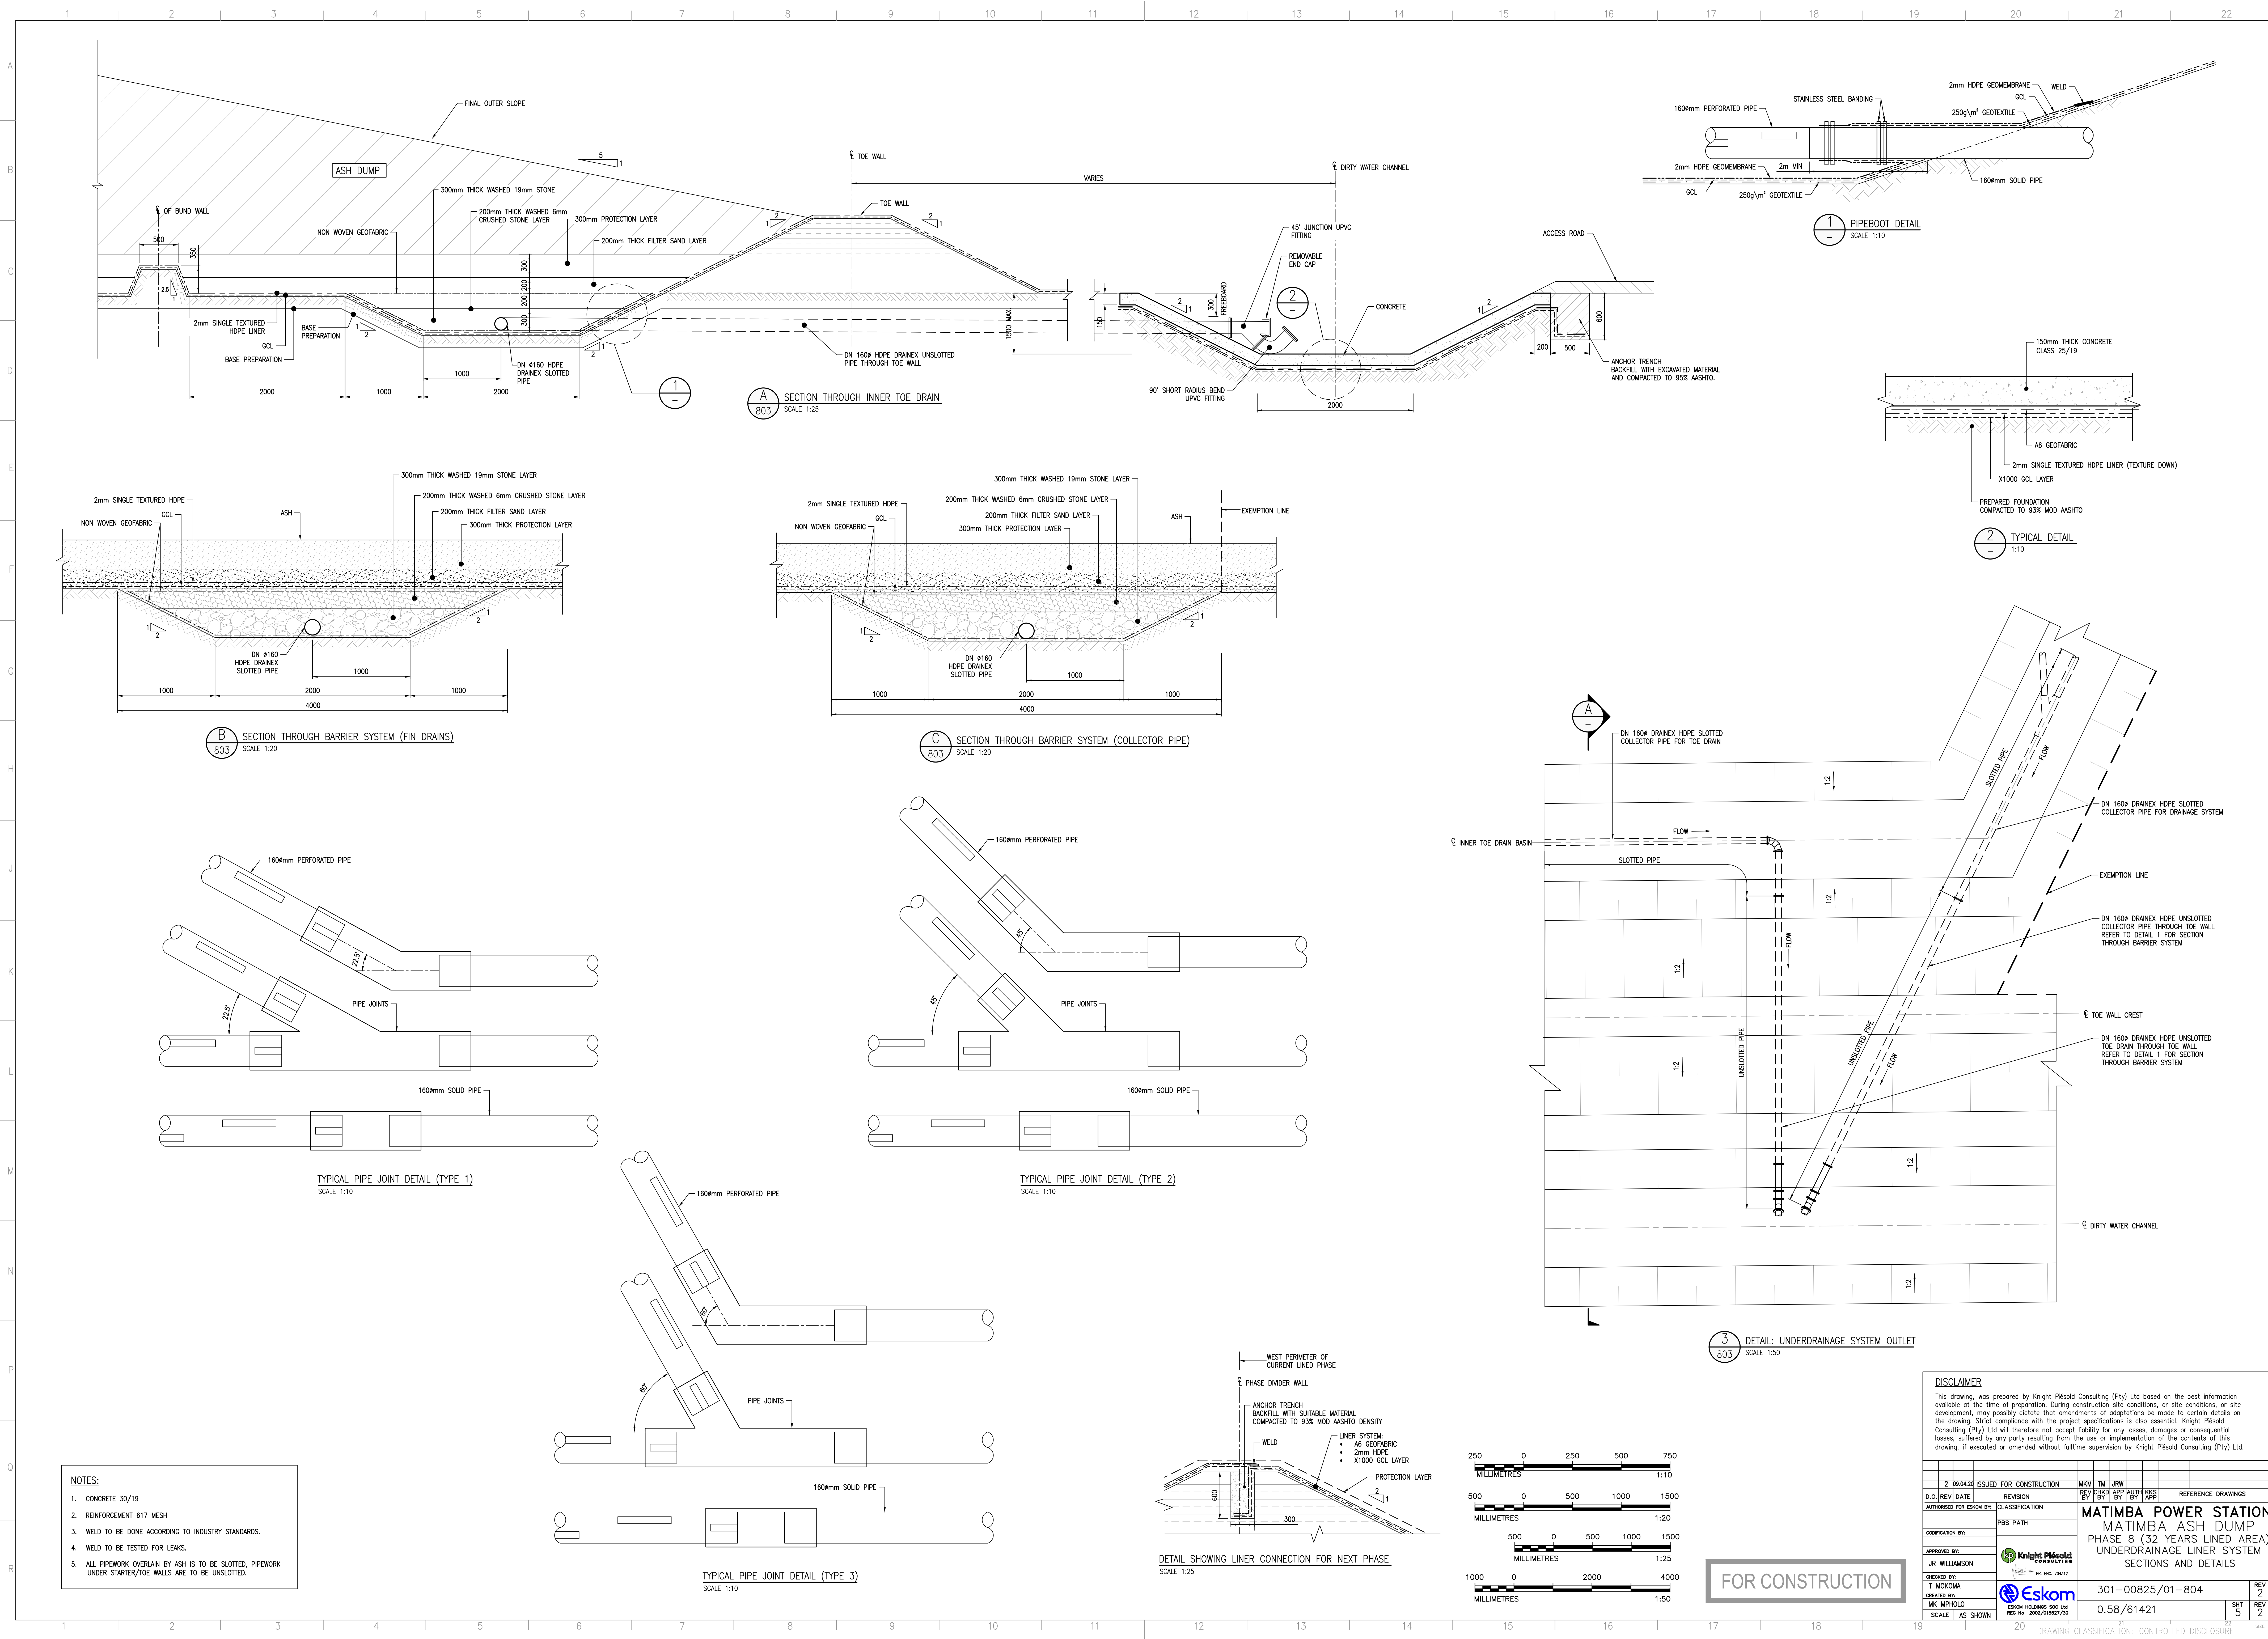

- NOTES:
1. CONCRETE 30/19
 2. REINFORCEMENT 617 MESH
 3. WELD TO BE DONE ACCORDING TO INDUSTRY STANDARDS.
 4. WELD TO BE TESTED FOR LEAKS.
 5. ALL PIPEWORK OVERLAP BY ASH IS TO BE SLOTTED, PIPEWORK UNDER STARTER/TOE WALLS ARE TO BE UNSLOTTED.

DISCLAIMER									
This drawing, was prepared by Knight Piesold Consulting (Pty) Ltd based on the best information available at the time of preparation. During construction site conditions, or site conditions, or site development, may possibly dictate that amendments or adaptations be made to certain details on the drawing. Strict compliance with the project specifications is also essential. Knight Piesold Consulting (Pty) Ltd will therefore not accept liability for any losses, damages or consequential losses, suffered by any party resulting from the use or implementation of the contents of this drawing, if executed or amended without fulltime supervision by Knight Piesold Consulting (Pty) Ltd.									
D.O. REV. DATE	REVISION			REV. NO.	REV. DATE	APP. AUTH.	KCS	REFERENCE DRAWINGS	
AUTHORISED FOR ESKOM BY: CLASSIFICATION				MATIMBA POWER STATION MATIMBA ASH DUMP PHASE 8 (32 YEARS LINED AREA) UNDERDRAINAGE LINER SYSTEM SECTIONS AND DETAILS					
COORDINATION BY:									
APPROVED BY:									
CREATED BY:									
JRW WILLIAMSON						PES PATH		REV 2	
APPROVED BY:				PES PATH		301-00825/01-804		REV 2	
CREATED BY:				PES PATH		0.58/61421		REV 2	
