



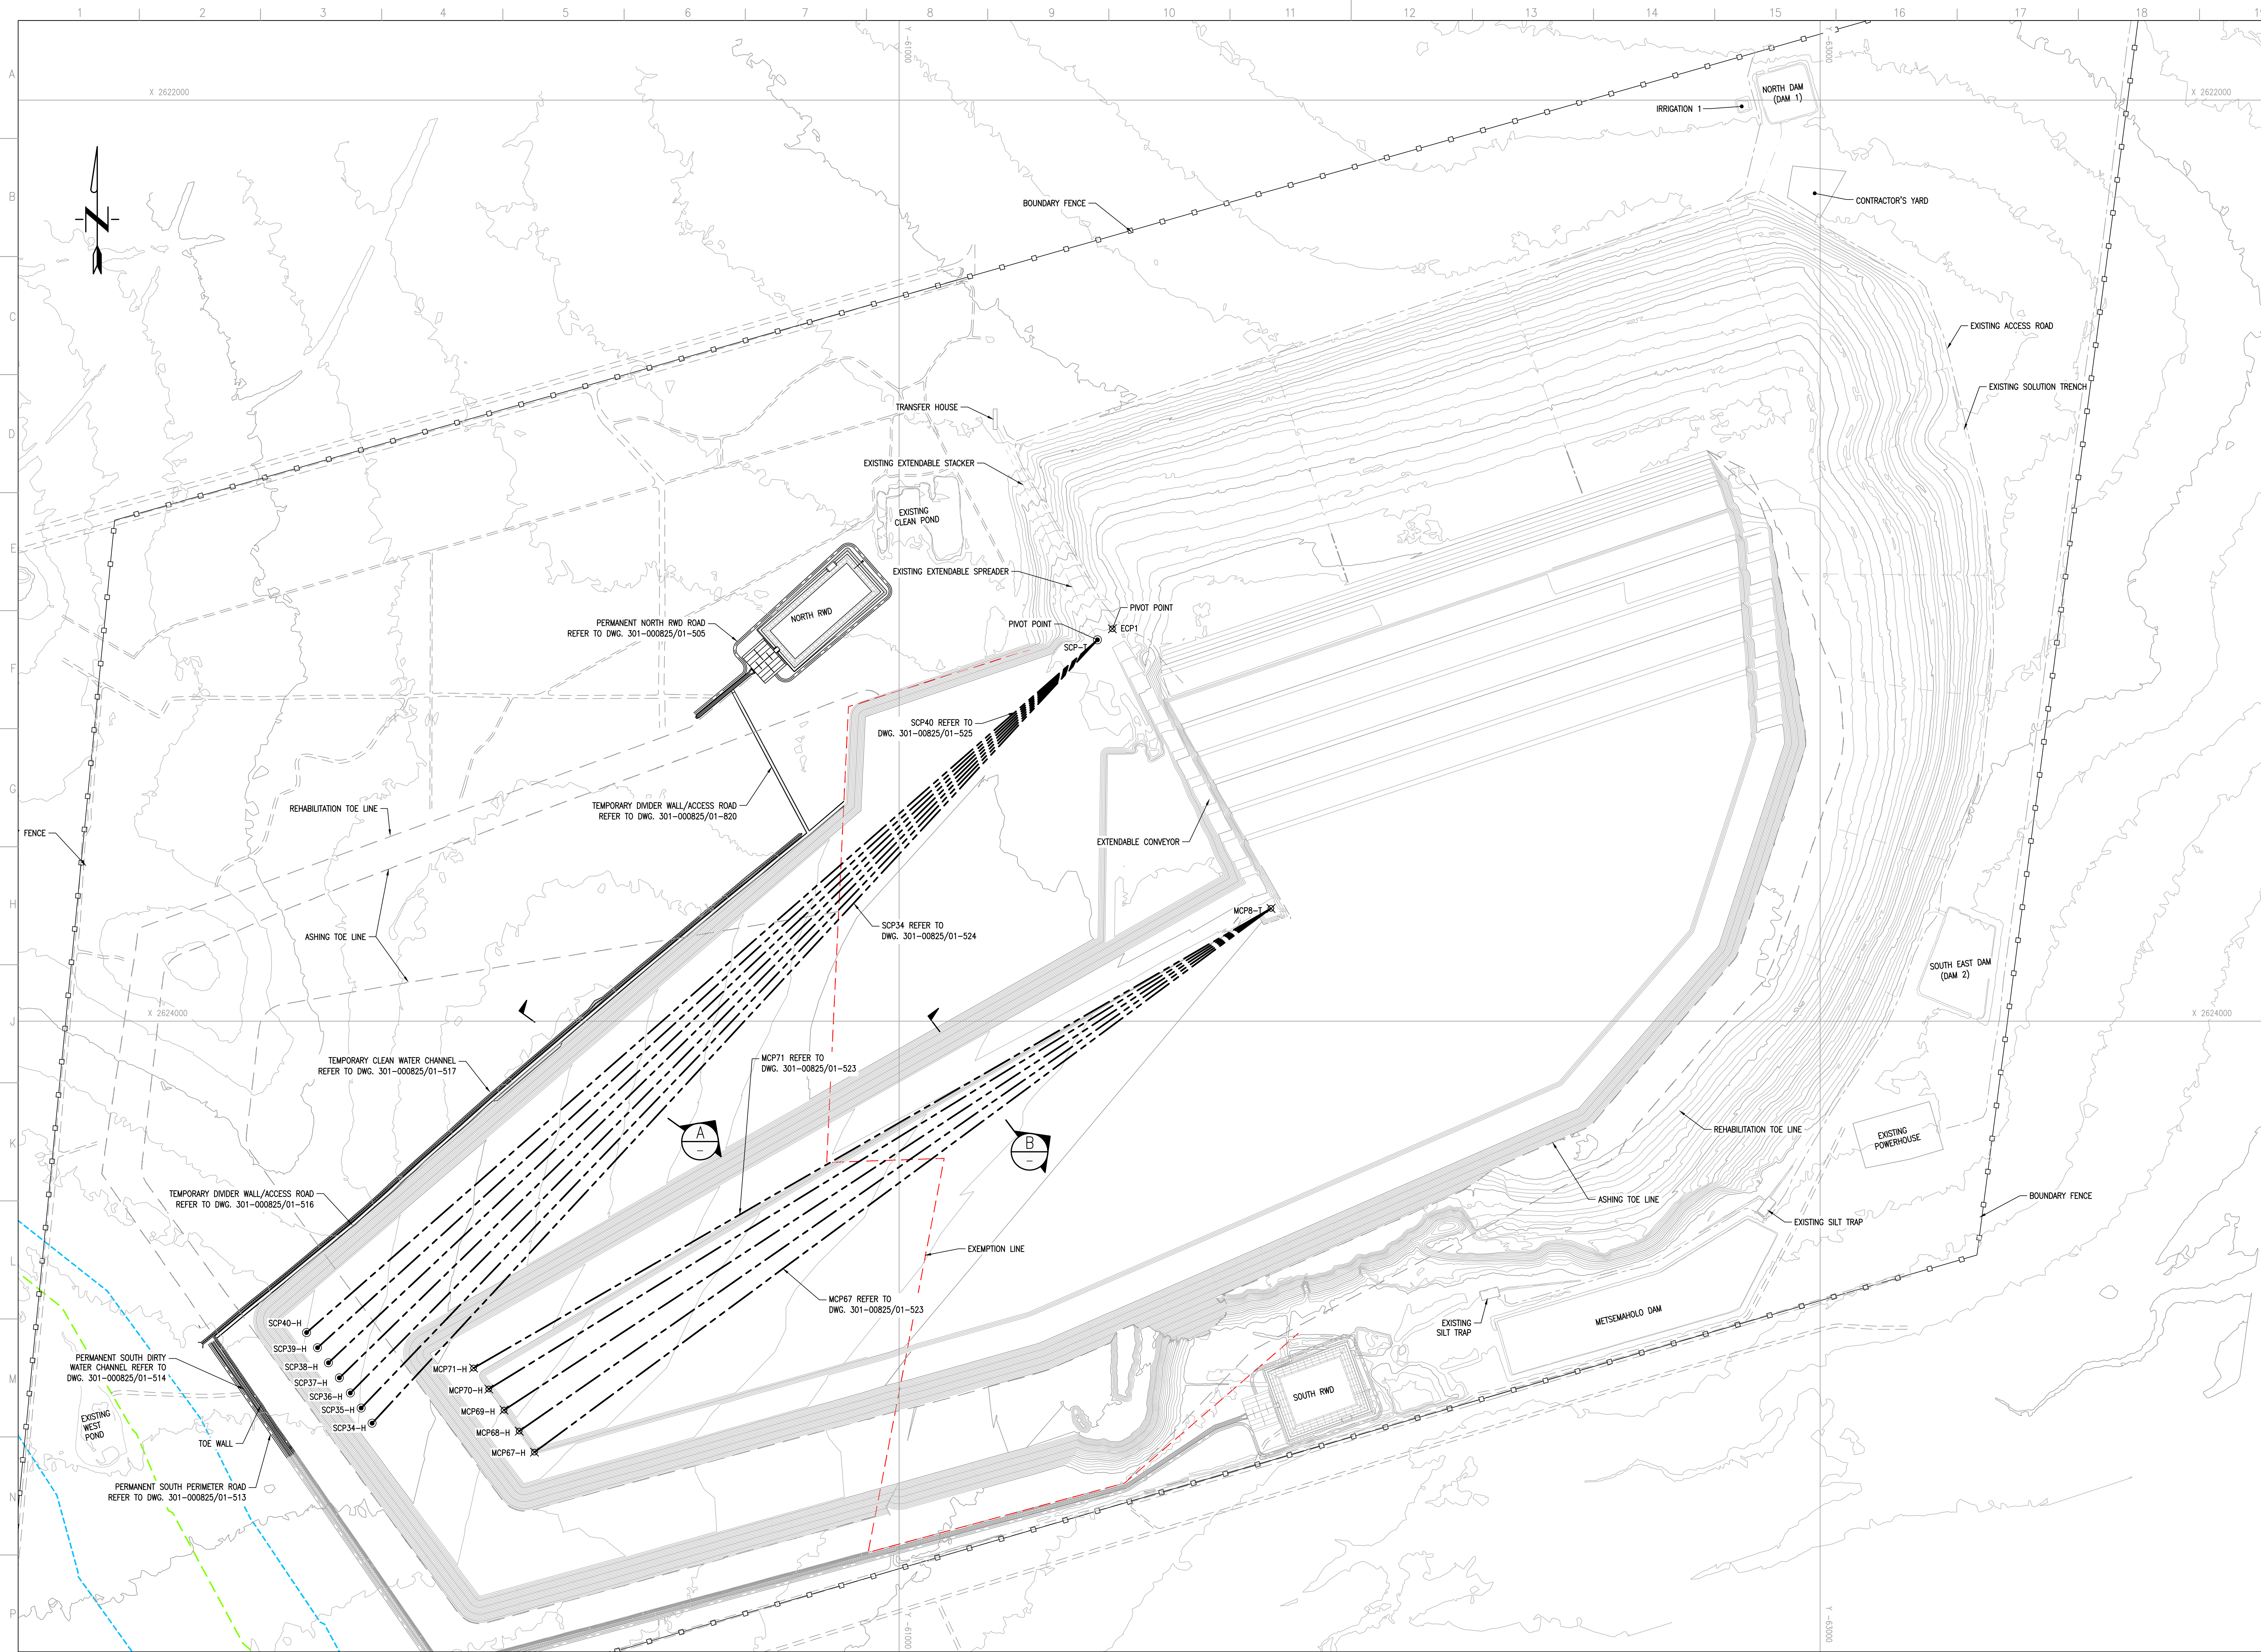

MAIN CONVEYOR POSITION SETTING OUT DATA (Lo27 WGS84)			
POINT	X	Y	Z
MCP6-T	2623755.206	-61807.426	952.50
MCP67-H	2624935.840	-60208.044	966.97
MCP68-H	2624890.186	-60175.003	967.56
MCP69-H	2624844.533	-60141.961	968.05
MCP70-H	2624798.879	-60108.920	968.70
MCP71-H	2624753.225	-60075.878	959.35

STANDBY CONVEYOR POSITION SETTING OUT DATA (Lo27 WGS84)			
POINT	X	Y	Z
SCP-T	2623172.995	-61430.671	912.50
SCP34-H	2624873.016	-59855.804	921.62
SCP35-H	2624840.235	-59831.879	921.95
SCP36-H	2624807.453	-59808.154	922.25
SCP37-H	2624774.672	-59784.428	922.60
SCP38-H	2624741.890	-59760.703	923.17
SCP39-H	2624709.109	-59736.978	923.63
SCP40-H	2624676.327	-59713.252	923.99

- NOTES
- ALL DIMENSIONS IN MILLIMETERS UNLESS STIPULATED OTHERWISE.
 - FOR CONVEYOR PROFILES REFER TO DWG. 301-00825/01-523, 524, & 525.

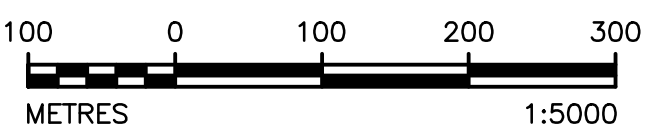



DISCLAIMER

This drawing was prepared by Knight Piesold Consulting (Pty) Ltd based on the best information available at the time of preparation. During construction site conditions, or site conditions, or site development, may possibly dictate that amendments or adaptations be made to certain details on the drawing. Strict compliance with the project specifications is also essential. Knight Piesold Consulting (Pty) Ltd will therefore not accept liability for any losses, damages or consequential losses, suffered by any party resulting from the use or implementation of the contents of this drawing, if executed or amended without fulltime supervision by Knight Piesold Consulting (Pty) Ltd.

3	25.05.20	SECTION A AMENDED	MM	TM	JRW				
2	25.05.20	ISSUED FOR CONSTRUCTION	MM	TM	JRW				
D.O.	REV	DATE	REVISION	REV	BY	APP	AUTH	CHK	REFERENCE DRAWINGS
1	1	1	1	1	1	1	1	1	
AUTHORISED FOR ESKOM BY: CLASSIFICATION									
COORDINATION BY: PPS PATH									
APPROVED BY: JR WILLIAMSON									
CREATED BY: T. MOKOMA									
CREATED BY: MK MPHULO									
SCALE: AS SHOWN									
Eskom Holdings SOC Ltd REG NO: 2002/05037/20									
301-00825/01-522									
0.58/61418									
REV 3									
REV 3									
SHT 23									

DRAWING CLASSIFICATION: CONTROLLED DISCLOSURE

MCP67 TO MCP71 AND SCP34 TO SCP40 POSITIONS LAYOUT PLAN
SCALE 1:5000

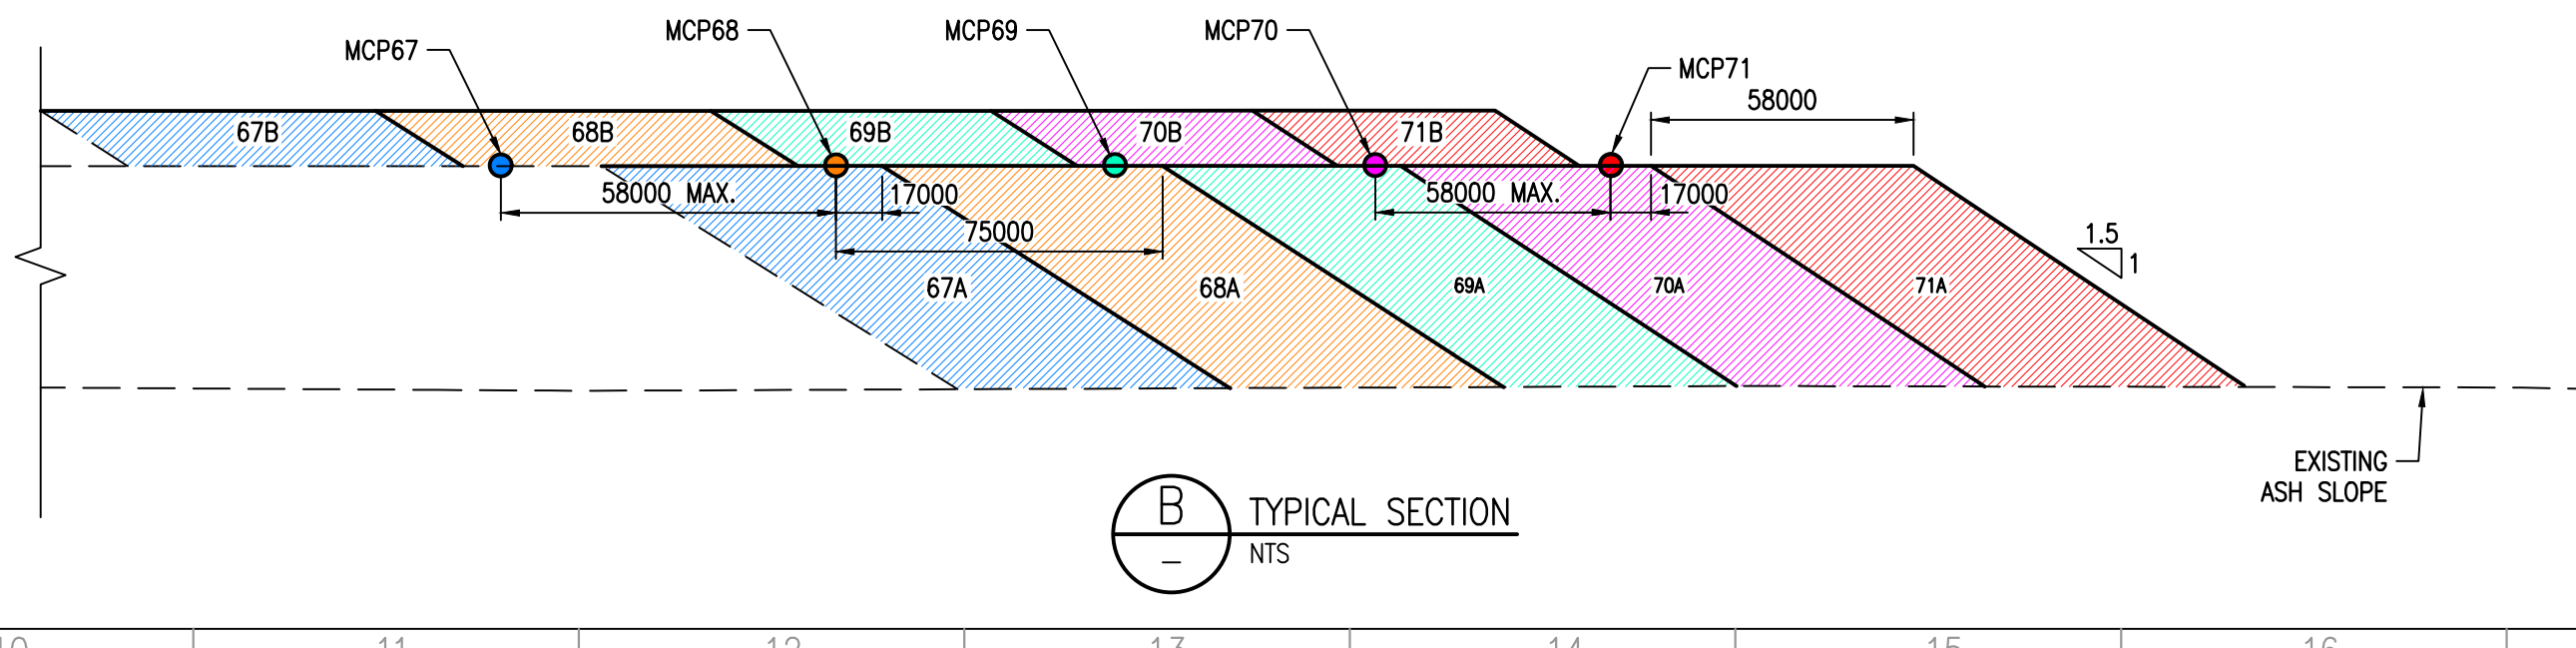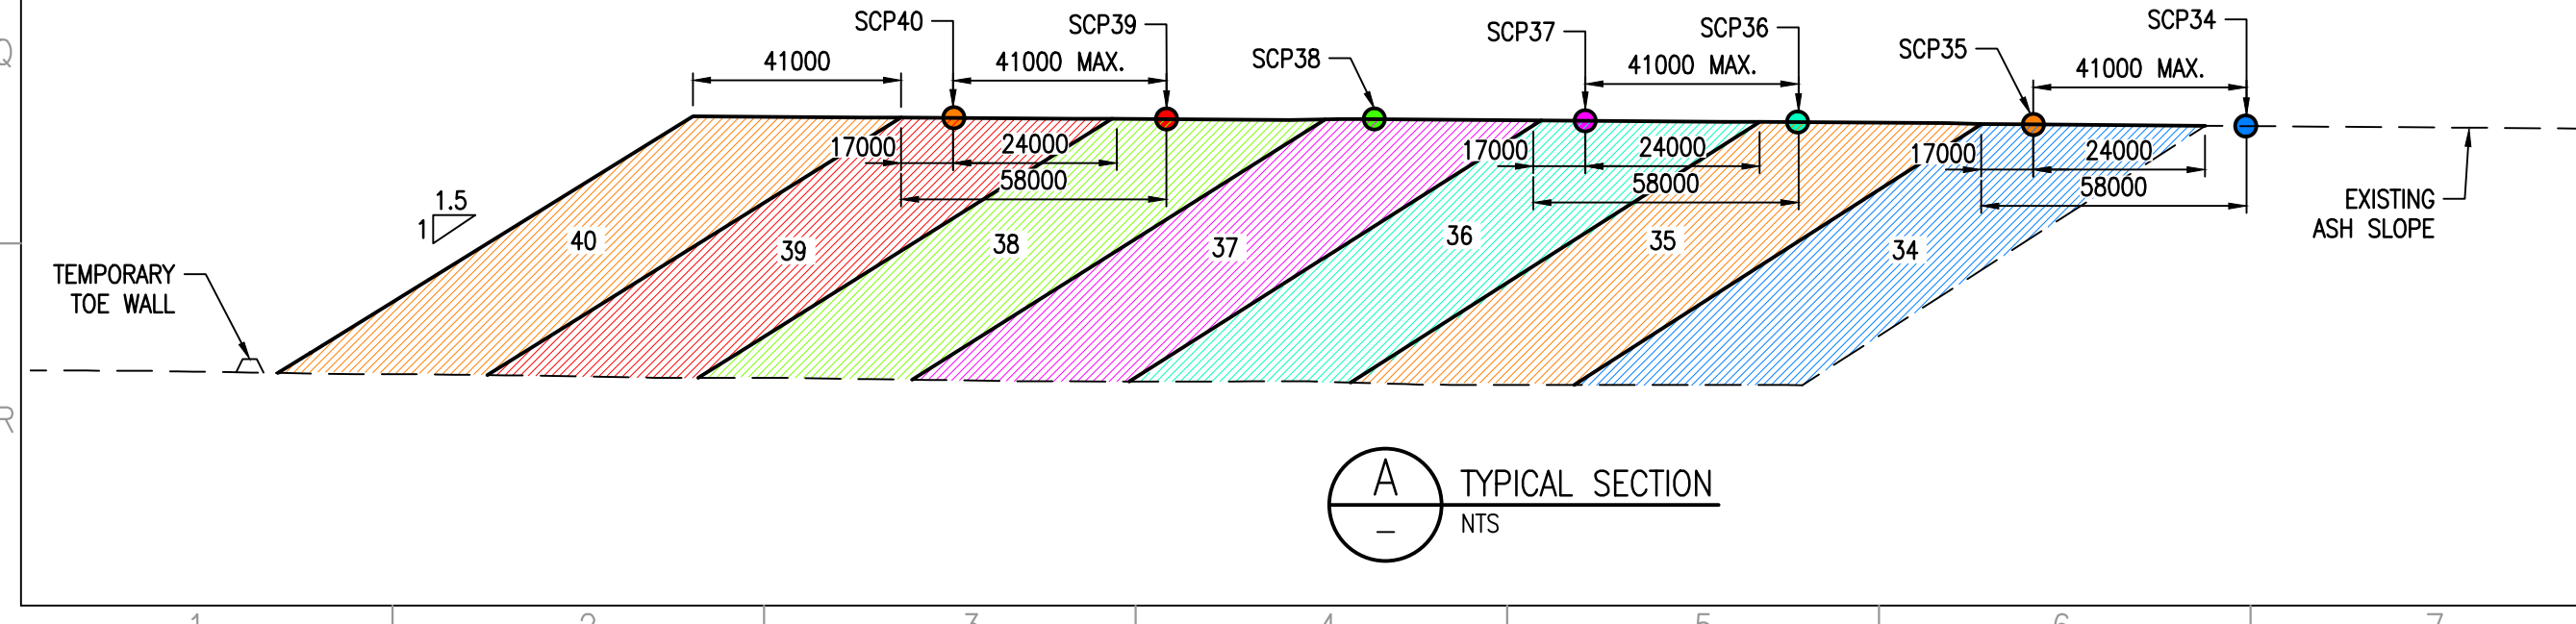

FOR CONSTRUCTION