



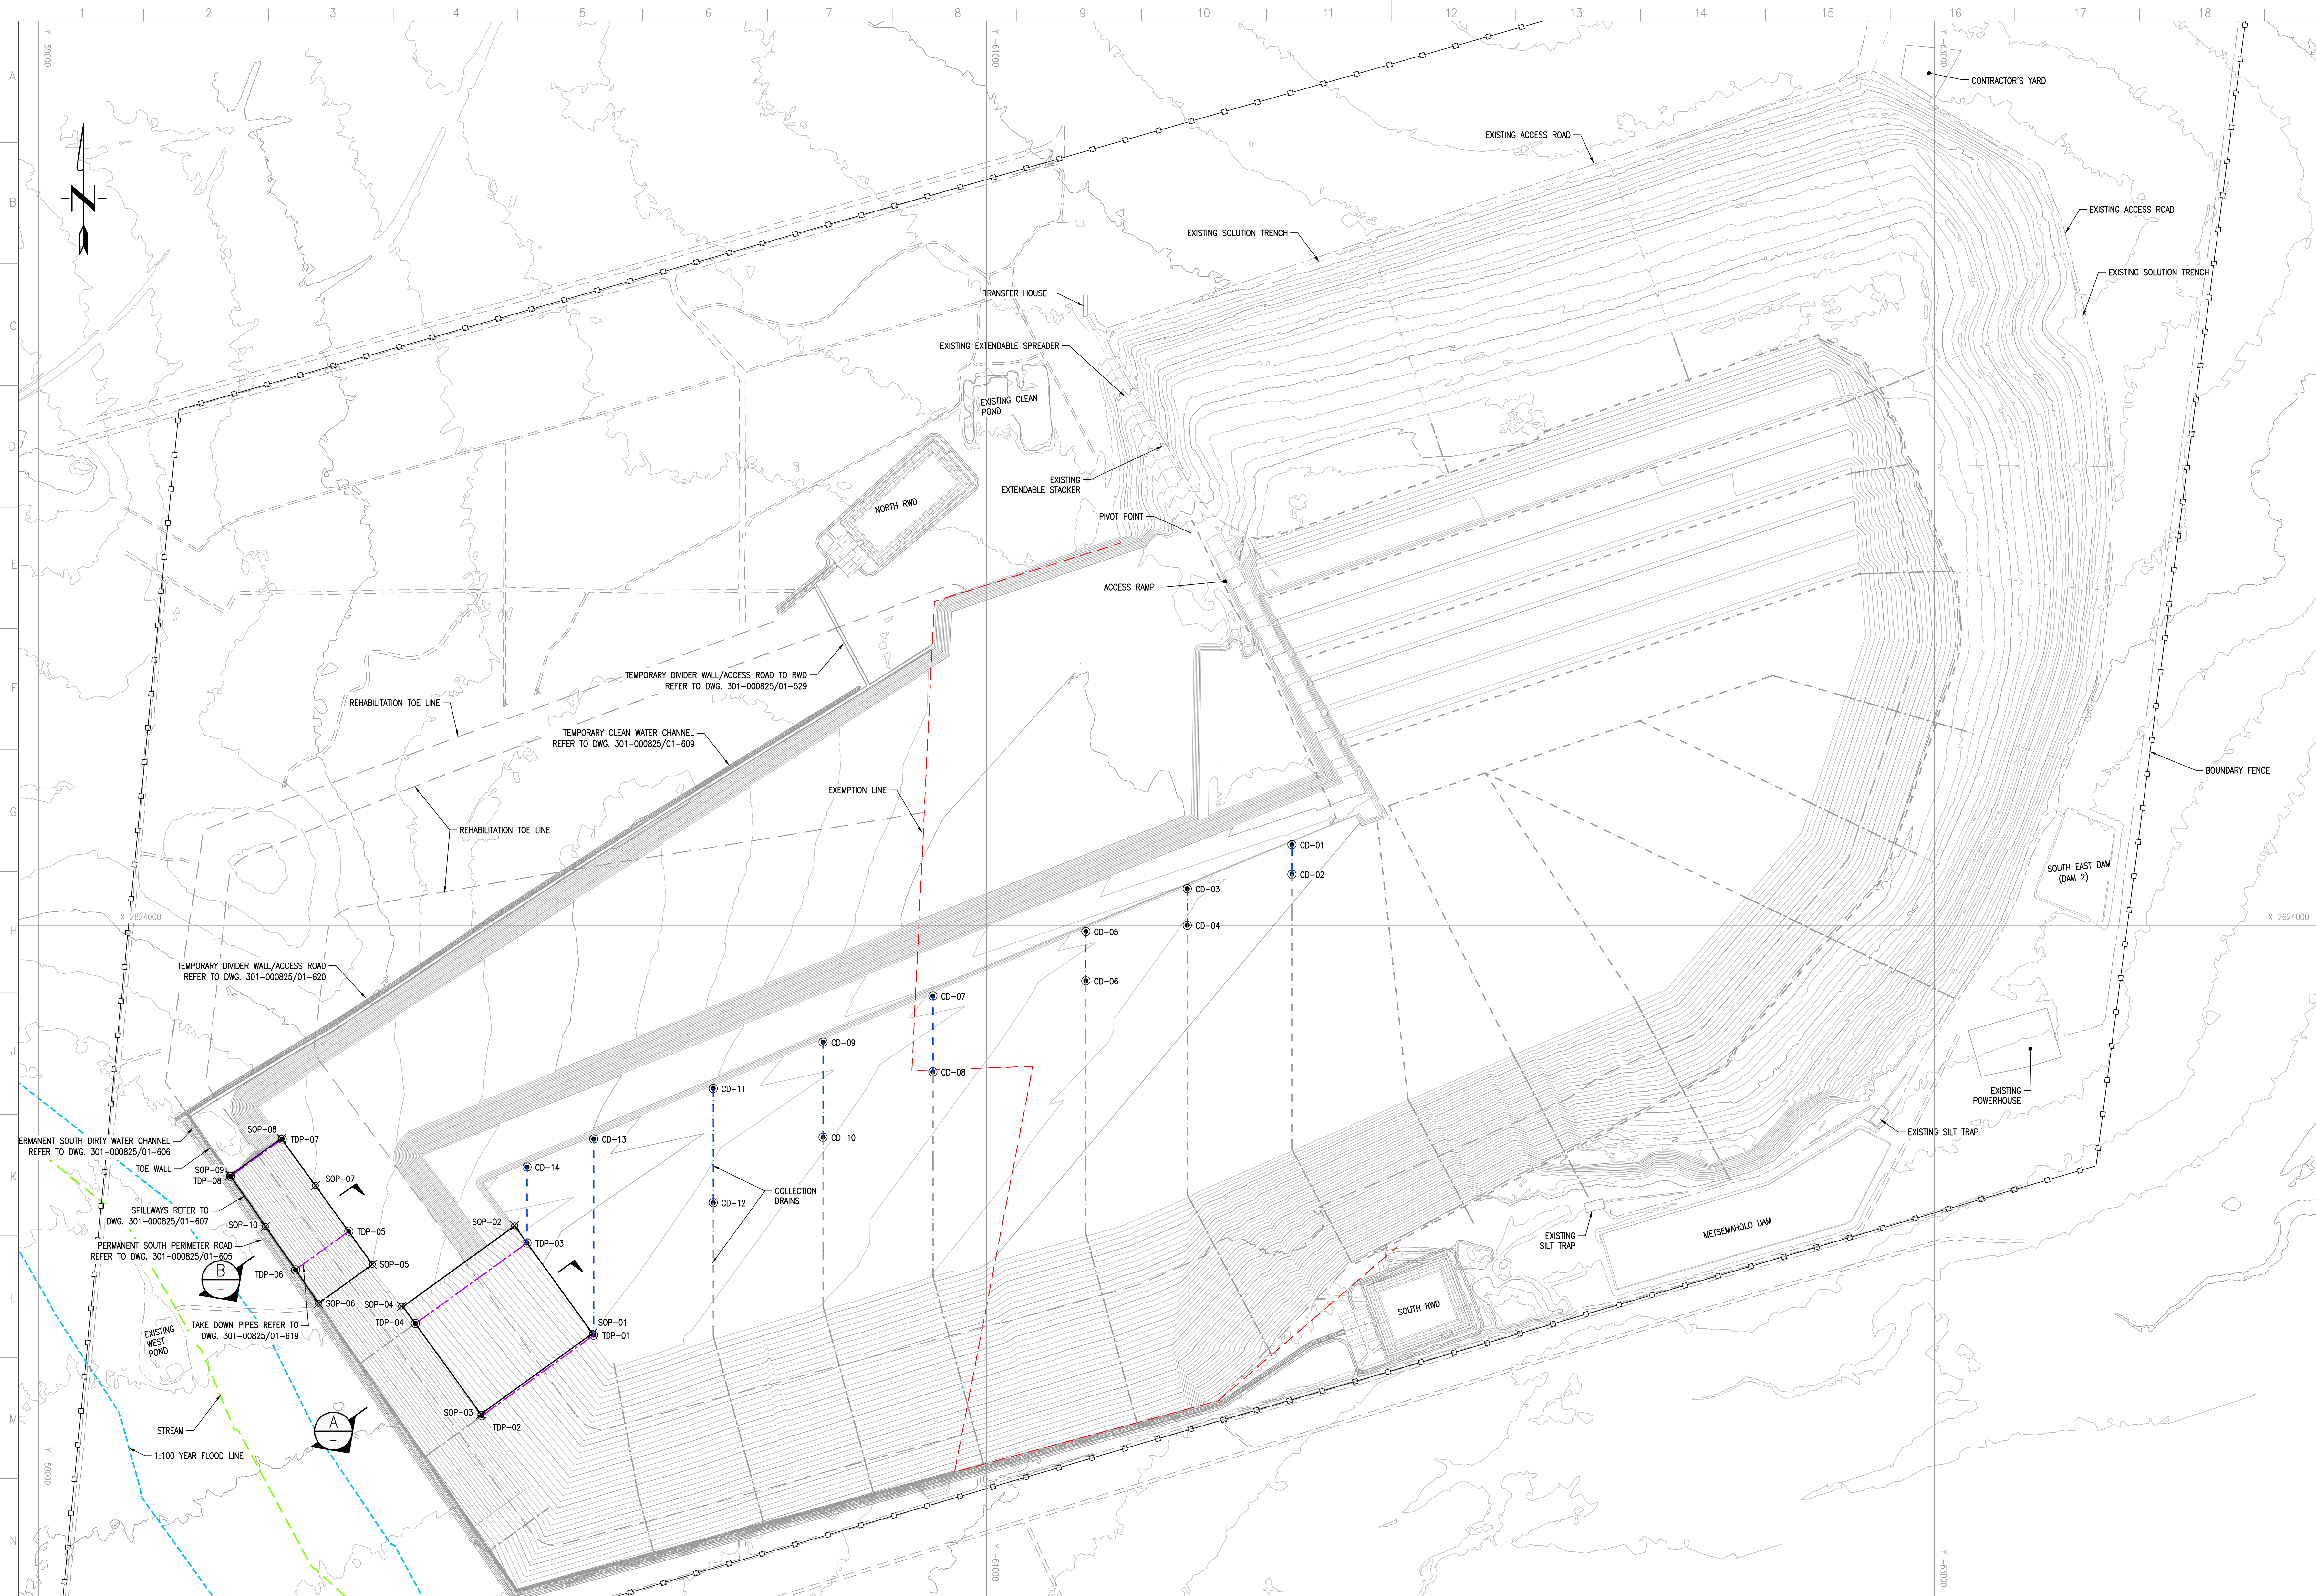


REHABILITATION SETTING OUT DATA (Lo27 WGS84)			
POINT	X	Y	Z
SOP-01	2624861.163	-60168.811	968.00
SOP-02	2624634.272	-60004.600	972.90
SOP-03	2625031.586	-59933.335	920.24
SOP-04	2624803.752	-59765.991	922.18
SOP-05	2624715.621	-59704.658	924.00
SOP-06	2624797.923	-59590.940	882.78
SOP-07	2624549.550	-59584.466	925.90
SOP-08	2624449.307	-59512.350	926.70
SOP-09	2624527.993	-59404.459	885.28
SOP-10	2624635.831	-59479.029	884.27

TAKE DOWN PIPES/ COLLECTION DRAINS SETTING OUT DATA (Lo27 WGS84)			
POINT	X	Y	Z
CD-01	2623830.125	-61644.385	960.87
CD-02	2623892.606	-61644.385	960.54
CD-03	2623923.145	-61423.689	962.31
CD-04	2624000.000	-61423.689	961.89
CD-05	2624013.380	-61209.598	963.73
CD-06	2624117.464	-61209.598	963.13
CD-07	2624149.335	-60887.034	965.87
CD-08	2624309.510	-60887.034	964.92
CD-09	2624246.985	-60655.351	967.41
CD-10	2624447.447	-60655.351	966.20
CD-11	2624344.635	-60423.669	968.94
CD-12	2624585.384	-60423.669	967.49
CD-13	2624450.921	-60171.499	970.61
CD-14	2624510.228	-60030.767	971.55
TDP-01	2624864.877	-60171.499	967.97
TDP-02	2625034.982	-59935.792	920.19
TDP-03	2624670.454	-60030.767	970.91
TDP-04	2624840.368	-59795.344	922.43
TDP-05	2624645.755	-59654.896	924.84
TDP-06	2624727.419	-59542.766	883.63
TDP-07	2624451.142	-59514.447	926.68
TDP-08	2624529.727	-59405.674	885.27


NOTE
1. Z VALUES TO BE CONFIRMED ON SITE.

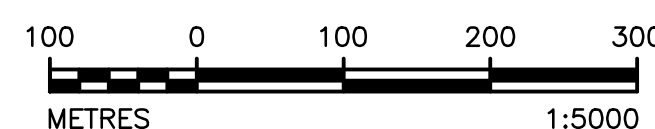

REHABILITATED ASH DUMP EXTENSION LAYOUT PLAN
SCALE 1:5000

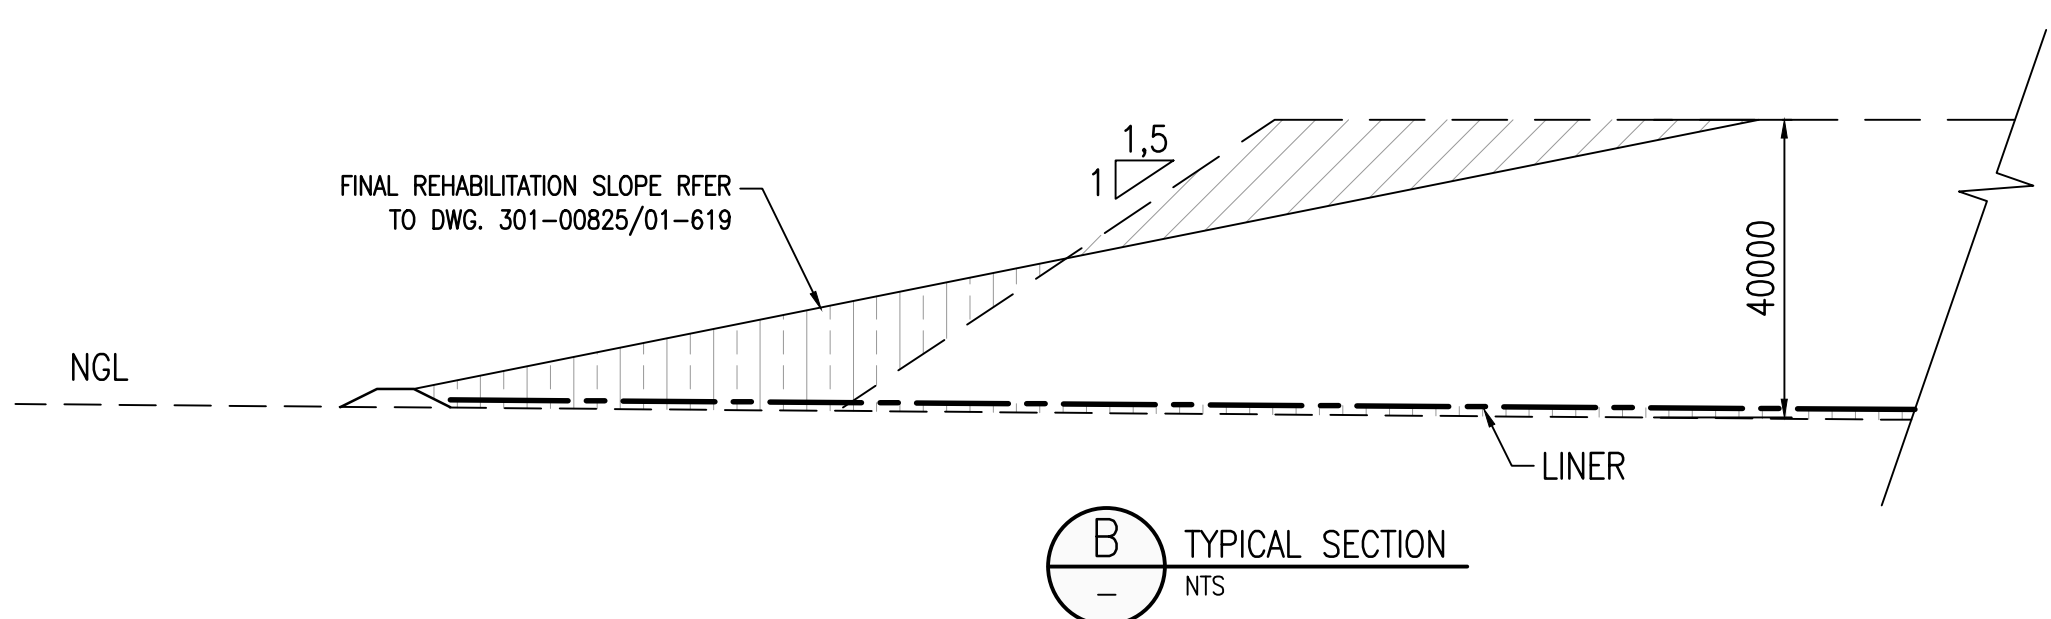


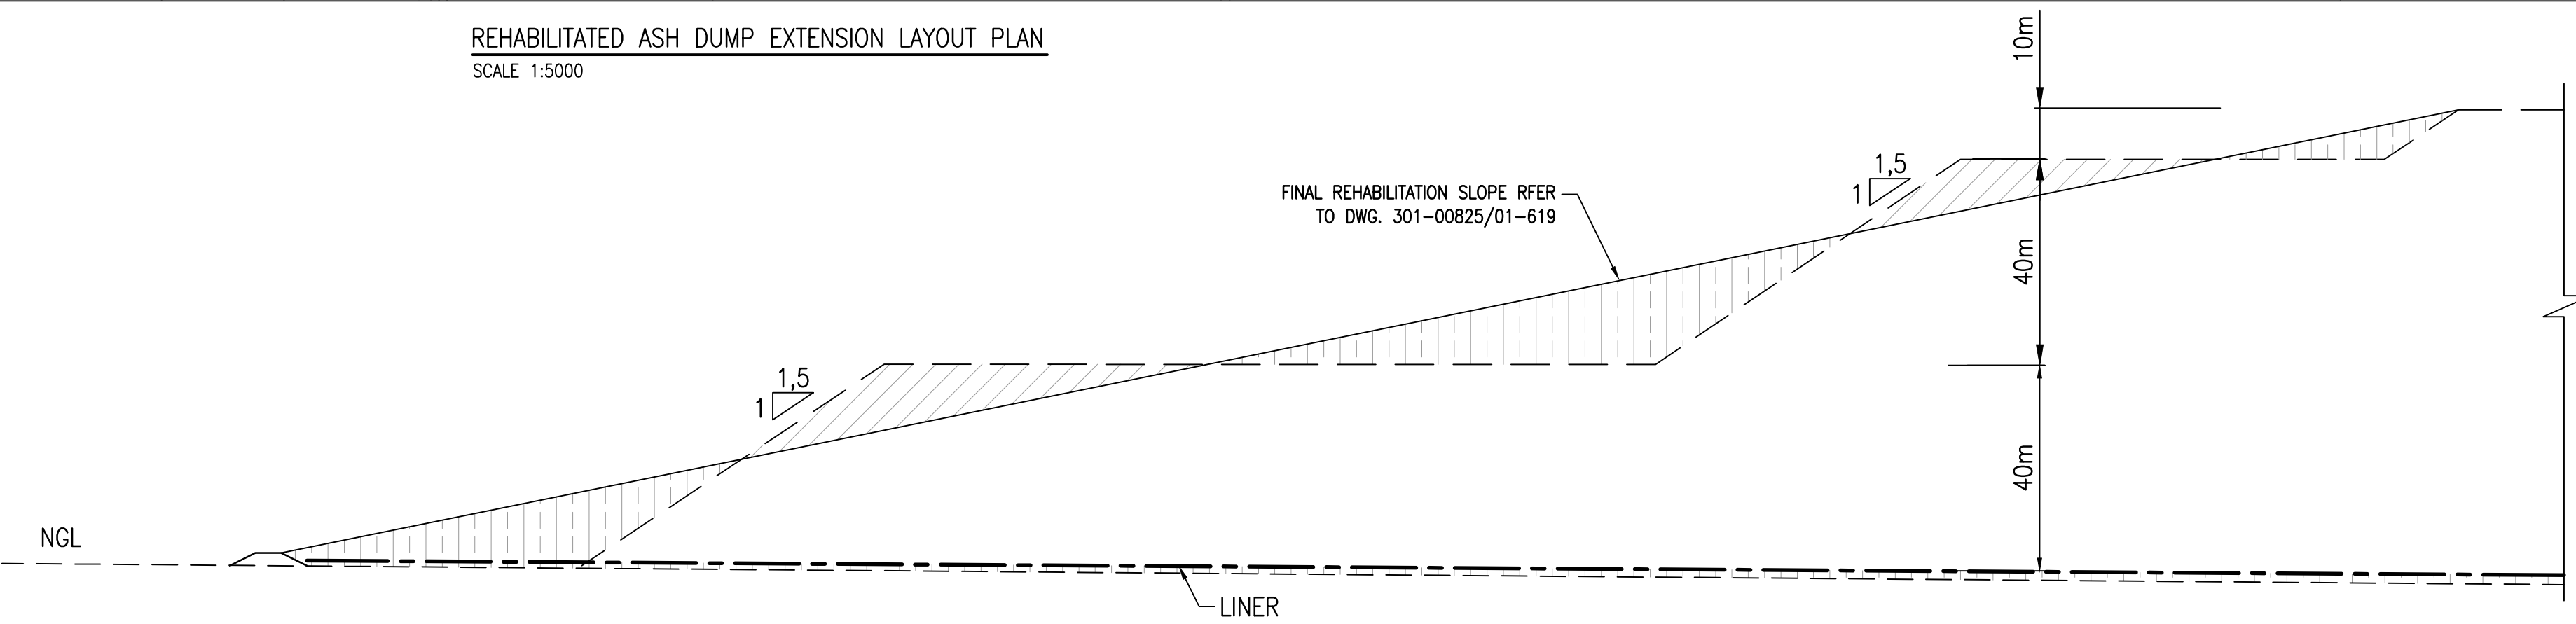

TYPICAL SECTION
B-B

FOR CONSTRUCTION

DISCLAIMER									
This drawing, was prepared by Knight Piesold Consulting (Pty) Ltd based on the best information available at the time of preparation. During construction site conditions, or site conditions, or site development, may possibly dictate that amendments or adaptations be made to certain details on the drawing. Strict compliance with the project specifications is also essential. Knight Piesold Consulting (Pty) Ltd will therefore not accept liability for any losses, damages or consequential losses, suffered by any party resulting from the use or implementation of the contents of this drawing, if executed or amended without fulltime supervision by Knight Piesold Consulting (Pty) Ltd.									
D.O.	REV	DATE	REVISION	REV	DATE	APP	APP	APP	APP
AUTHORISED FOR ESKOM BY: CLASSIFICATION				REFERENCE DRAWINGS					
COORDINATION BY:				PERS PATH					
APPROVED BY:				KNIGHT PIESOLD CONSULTING					
CREATED BY:				Eskom Holdings SOC Ltd					
CREATED BY:				301-00825/01-618					
SCALE				0.58/61419					
SCALE				AS SHOWN					
SCALE				1:5000					
SCALE				1:5000					
SCALE									