


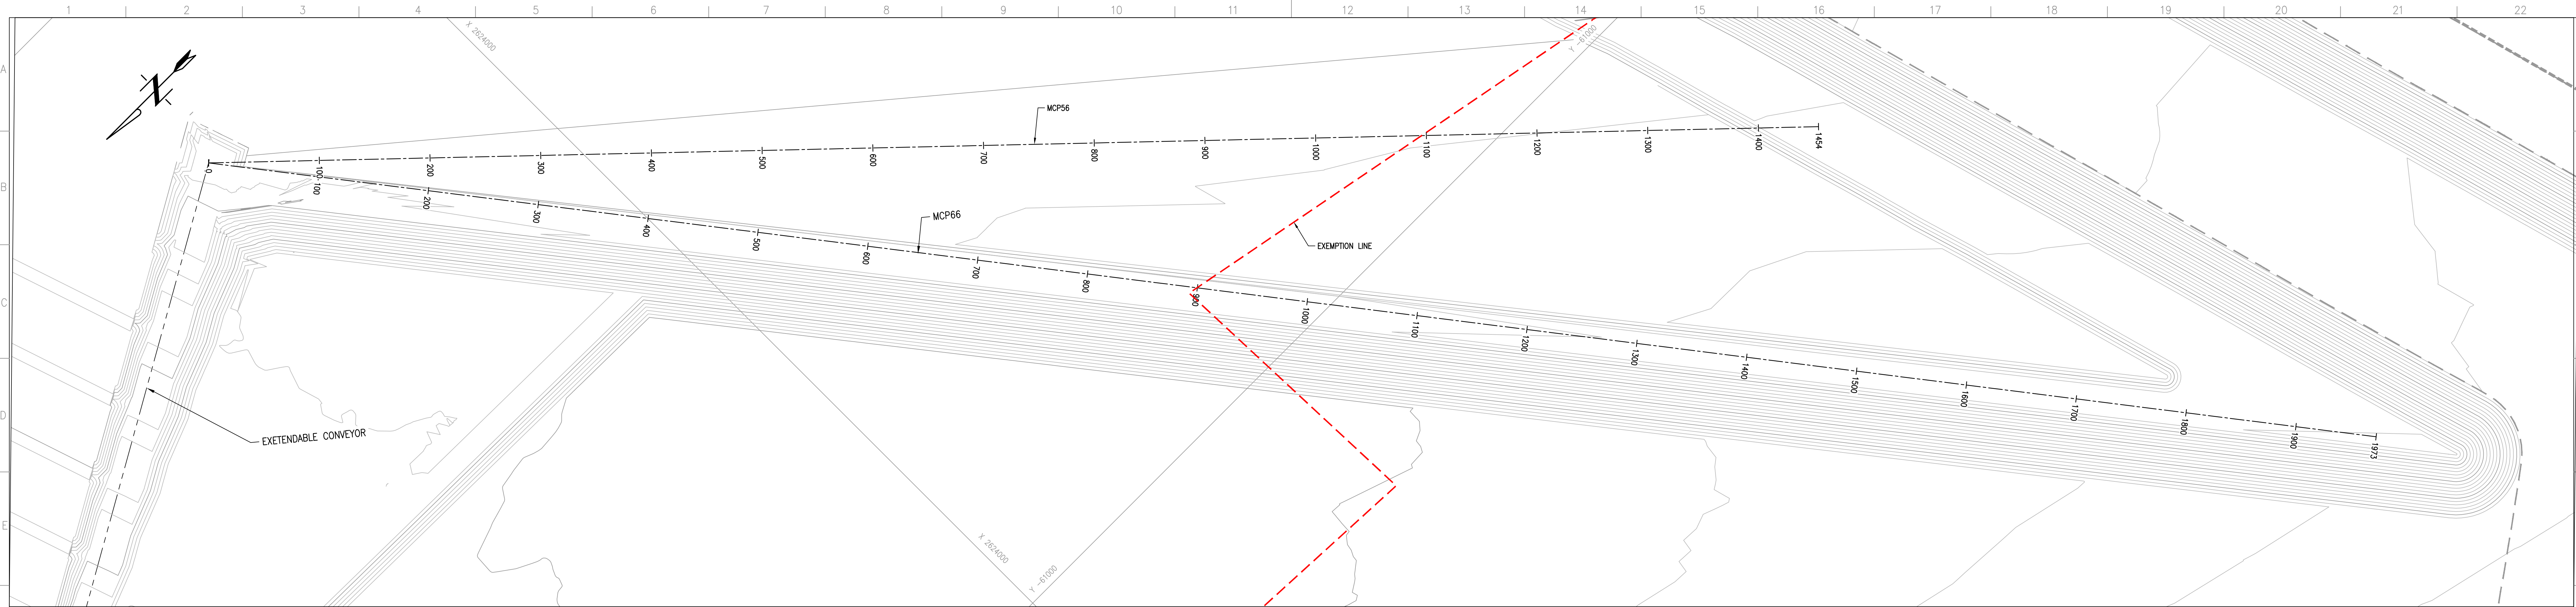

MCP56 AND MCP66 LAYOUT PLAN
SCALE 1:2000

SCALES: Horizontal 1:1000 Vertical 1:1000 DATUM 925.00																				
	MCP66																			
	0.20%																			
CHAINAGE (m)	0.00	50.00	100.00	150.00	200.00	250.00	300.00	350.00	400.00	450.00	500.00	550.00	600.00	650.00	700.00	750.00	800.00	850.00	900.00	1000.00
DESIGN LEVELS (m)	952.49	952.59	952.69	952.79	952.89	953.00	953.10	953.20	953.30	953.40	953.50	953.60	953.70	953.80	953.90	954.00	954.10	954.20	954.31	954.41

MCP66 LONGITUDINAL SECTION Ch. 0m TO Ch. 1000
SCALE 1:1000

SCALES: Horizontal 1:1000 Vertical 1:1000 DATUM 925.00																				
	MCP66																			
	0.20%																			
CHAINAGE (m)	1000.00	1050.00	1100.00	1150.00	1200.00	1250.00	1300.00	1350.00	1400.00	1450.00	1500.00	1550.00	1600.00	1650.00	1700.00	1750.00	1800.00	1850.00	1900.00	1973.04
DESIGN LEVELS (m)	954.51	954.61	954.71	954.81	954.91	955.01	955.11	955.21	955.31	955.41	955.51	955.62	955.72	955.82	955.92	956.02	956.12	956.22	956.32	956.42

MCP66 LONGITUDINAL SECTION Ch. 1000m TO Ch. 1973.04
SCALE 1:1000


SCALES: Horizontal 1:1000 Vertical 1:1000 DATUM 925.00																				
	MCP56																			
	-0.0%																			
CHAINAGE (m)	0.00	50.00	100.00	150.00	200.00	250.00	300.00	350.00	400.00	450.00	500.00	550.00	600.00	650.00	700.00	750.00	800.00			
DESIGN LEVELS (m)	952.49	952.49	952.49	952.49	952.49	952.49	952.49	952.49	952.47	952.47	952.47	952.47	952.46	952.46	952.46	952.46	952.45			

MCP56 LONGITUDINAL SECTION Ch. 0m TO Ch. 800
SCALE 1:1000

SCALES: Horizontal 1:1000 Vertical 1:1000 DATUM 925.00																				
	MCP56																			
	-0.0%																			
CHAINAGE (m)	800.00	850.00	900.00	950.00	1000.00	1050.00	1100.00	1150.00	1200.00	1250.00	1300.00	1350.00	1400.00	1450.00	1454.29					
DESIGN LEVELS (m)	952.45	952.45	952.45	952.45	952.45	952.44	952.44	952.44	952.44	952.43	952.43	952.43	952.43	952.41	952.42					

MCP56 LONGITUDINAL SECTION Ch. 0m TO Ch. 1454.29
SCALE 1:1000

- NOTES
- ALL DIMENSIONS IN MILLIMETERS UNLESS STIPULATED OTHERWISE.
 - FOR CONVEYOR SETTING OUT POINTS REFER TO DWG. 301-00825/01-414.
 - TEMPORARY DRAINAGE CANALS TO BE CONSTRUCTED IN AREAS WHERE PONDING IS NOTED ON SITE DURING ASHING.

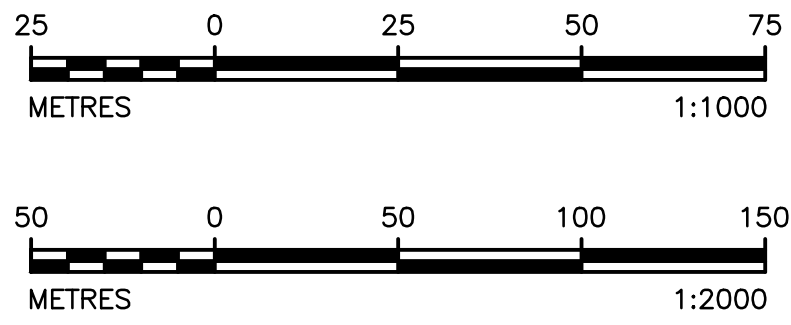

DISCLAIMER
This drawing was prepared by Knight Piesold Consulting (Pty) Ltd based on the best information available at the time of preparation. During construction site conditions, or site conditions, or site development, may possibly dictate that amendments or adaptations be made to certain details on the drawing. Strict compliance with the project specifications is also essential. Knight Piesold Consulting (Pty) Ltd will therefore not accept liability for any losses, damages or consequential losses, suffered by any party resulting from the use or implementation of the contents of this drawing, if executed or amended without fulltime supervision by Knight Piesold Consulting (Pty) Ltd.

