




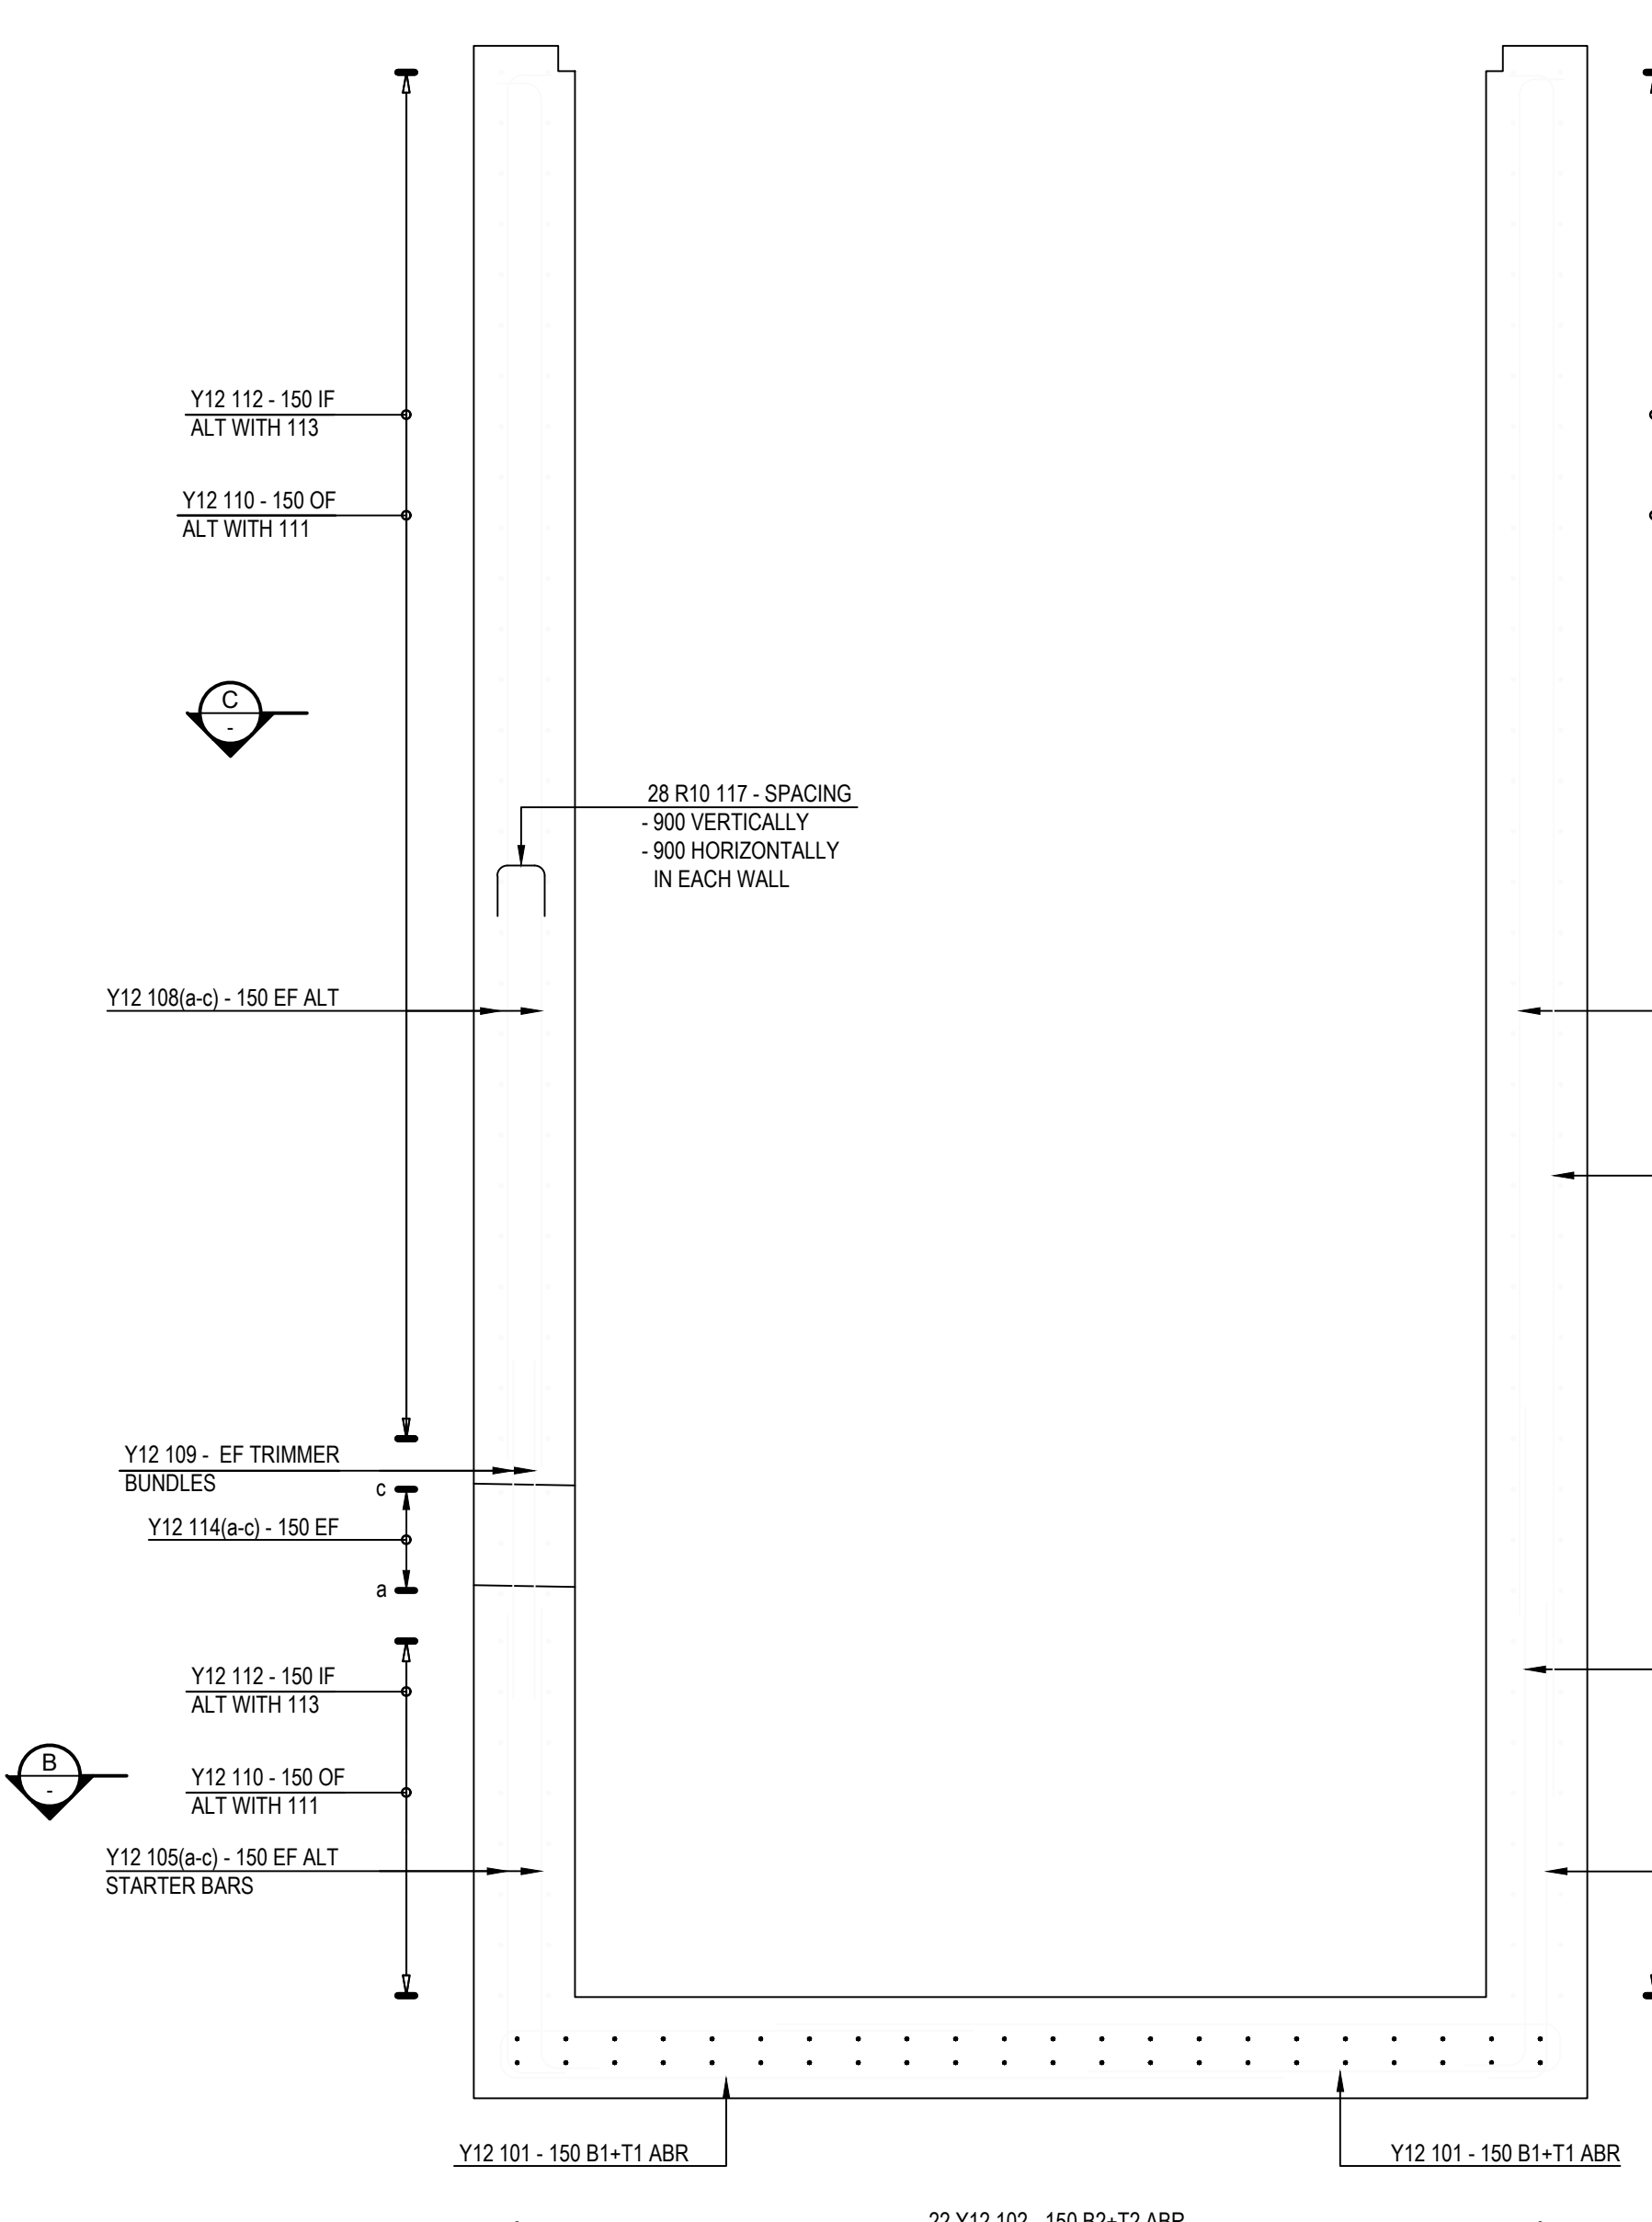


SECTION A-A: THRU 300mm Ø STEEL PIPE
SCALE 1:20

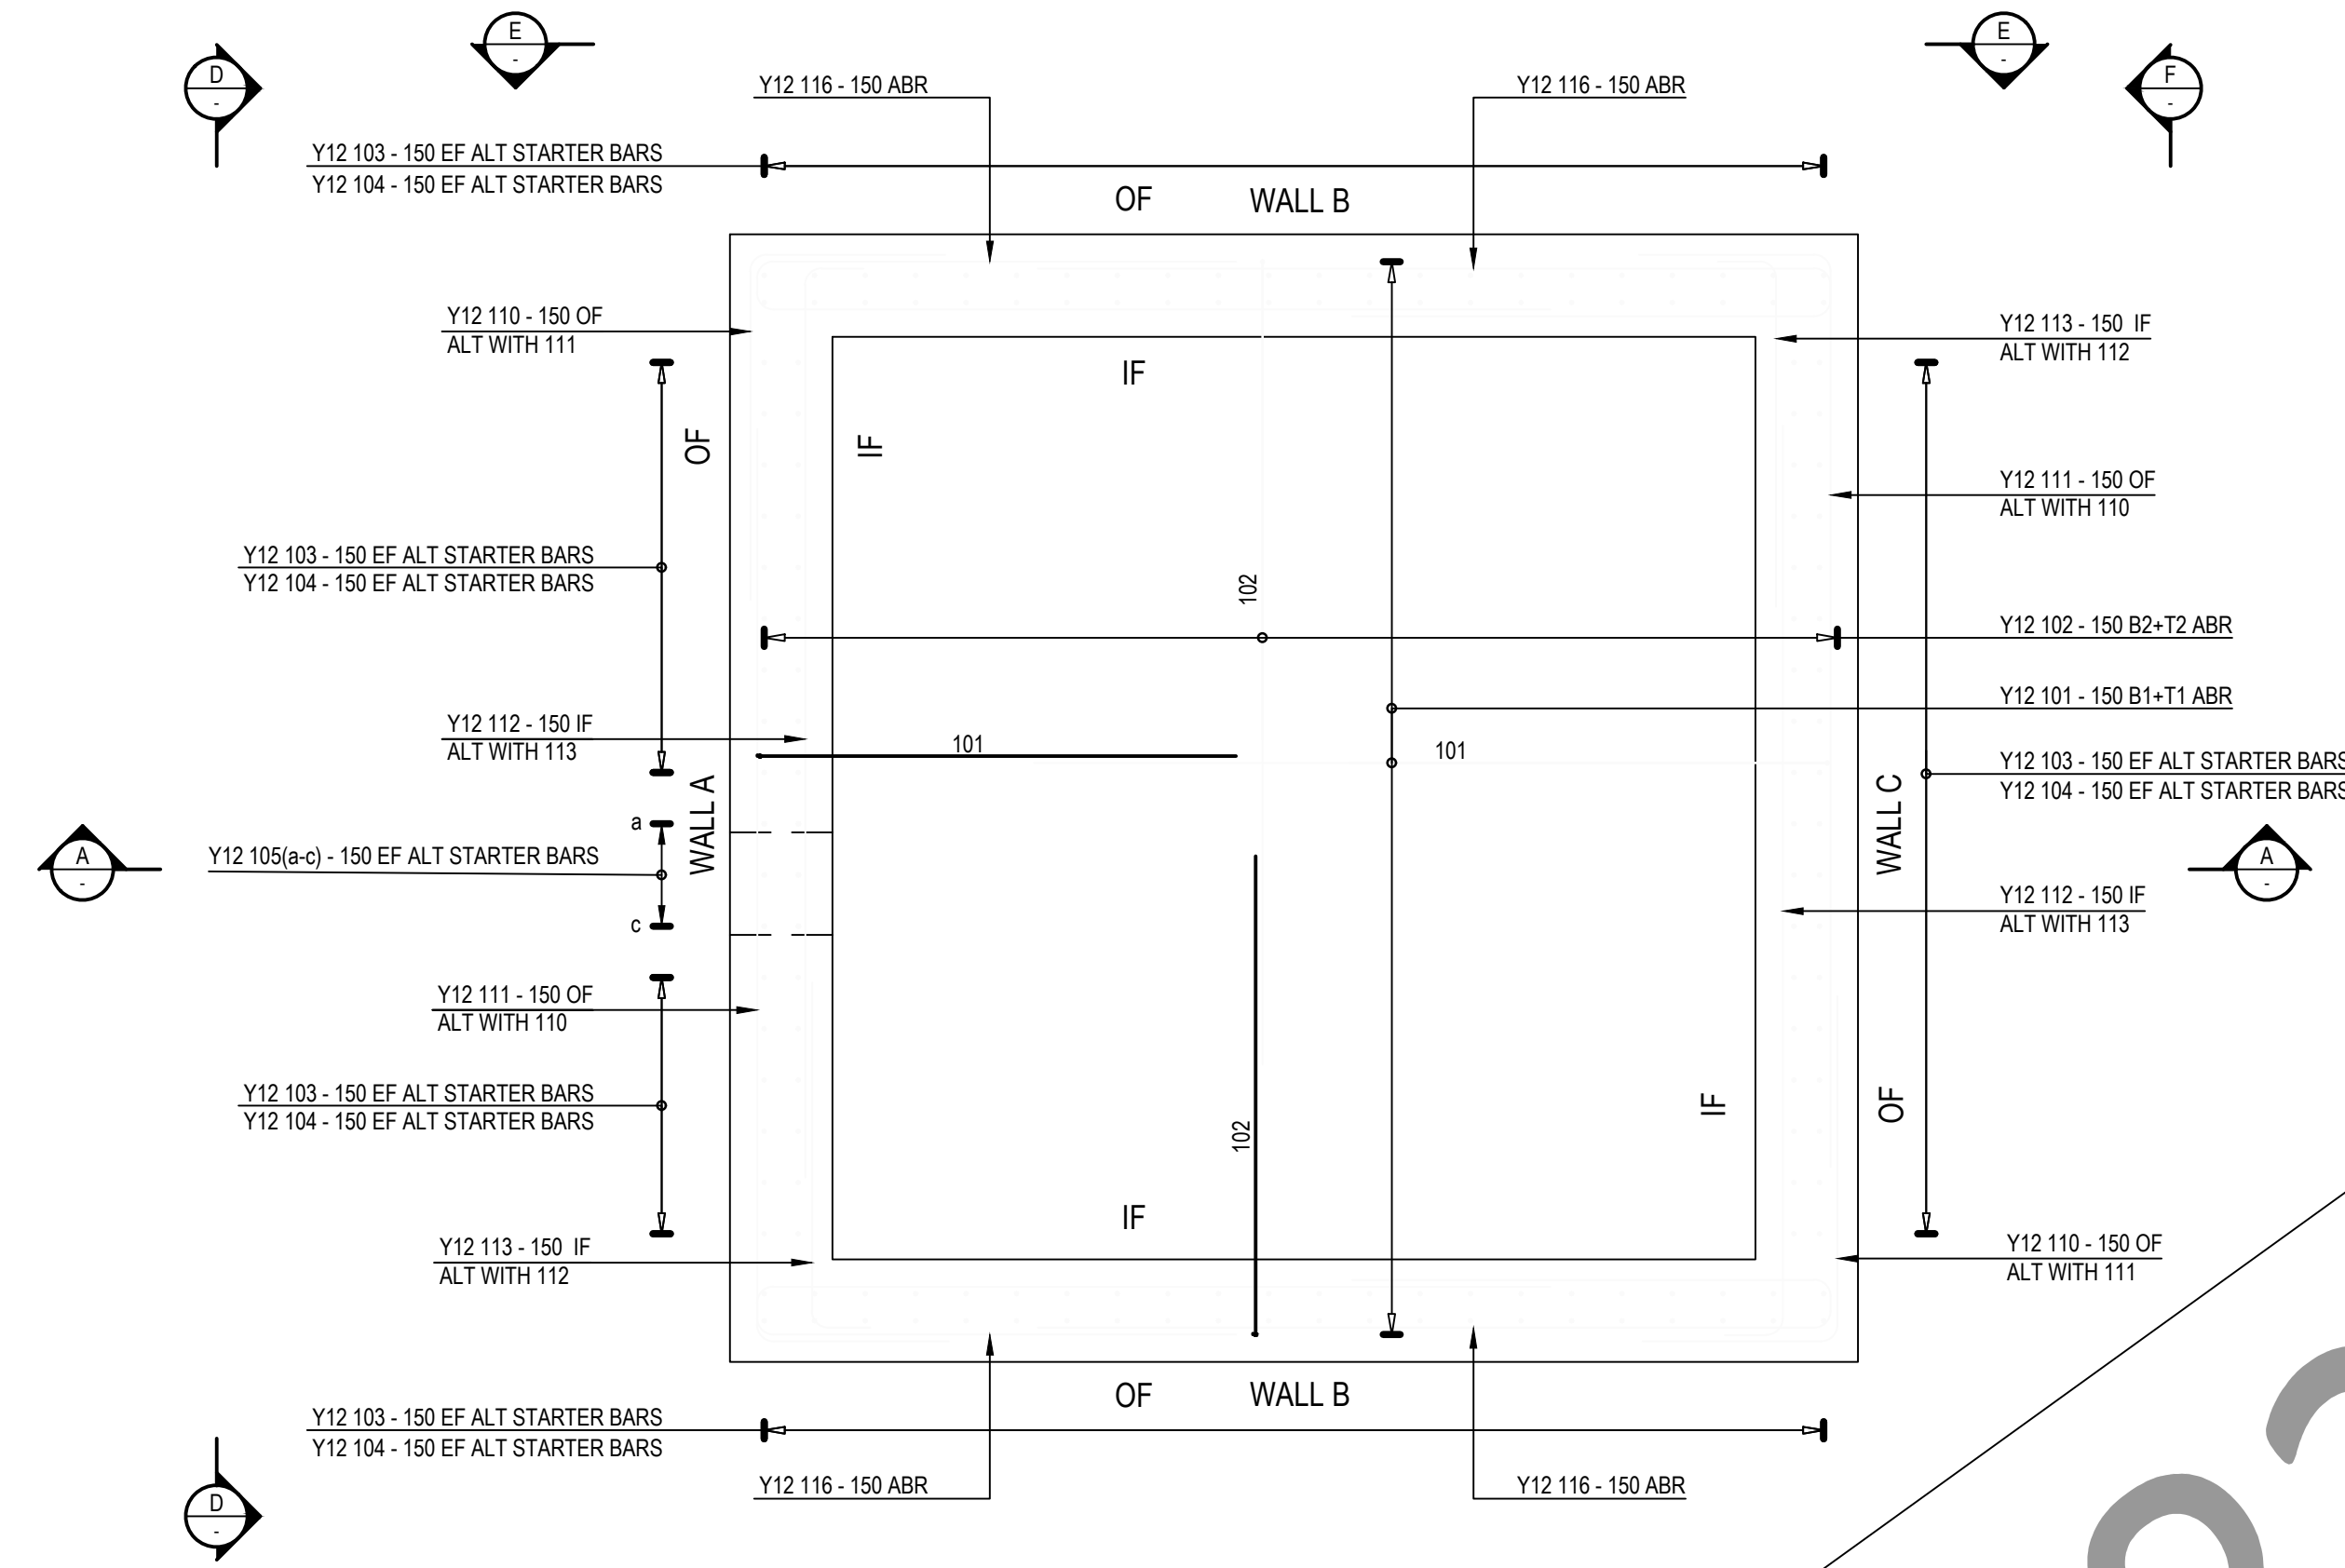


SECTION B-B: BASE LAYOUT
SCALE 1:20

 


SECTION C-C
SCALE 1:20

 

ELEVATION D-D: WALL A
SCALE 1:20

 

ELEVATION E-E: WALL B (2 OF)
SCALE 1:20

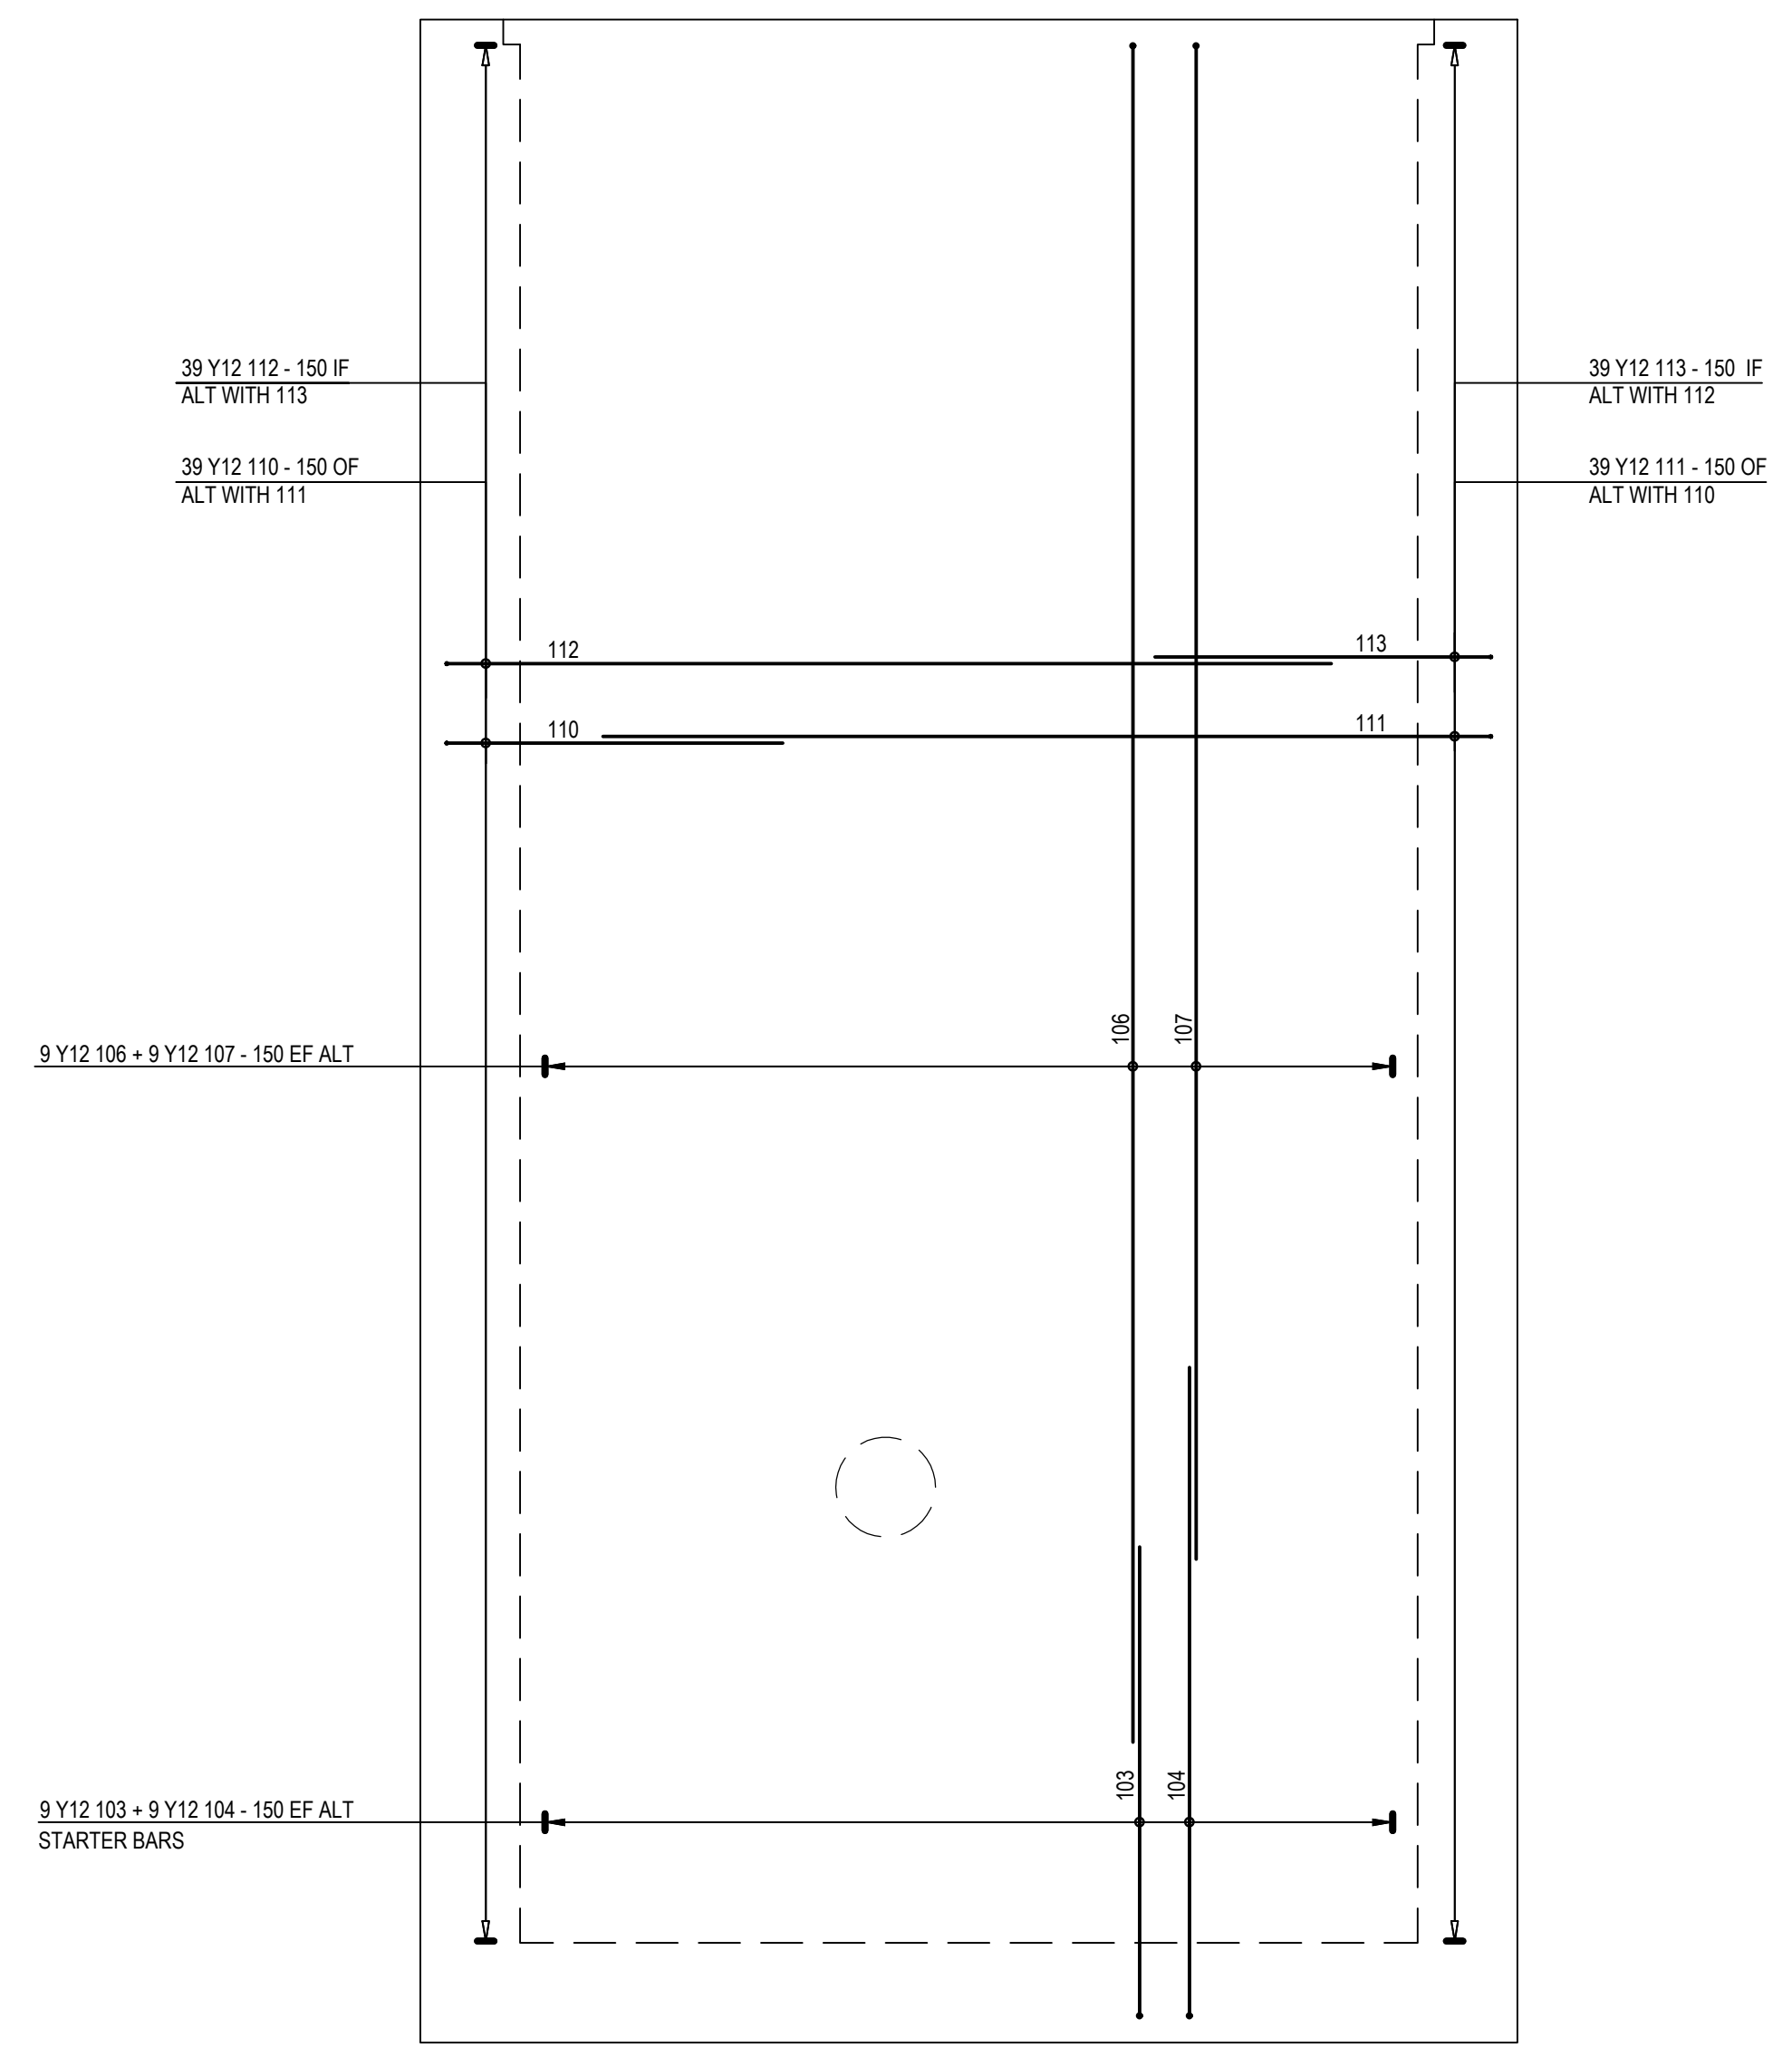

ELEVATION F-F: WALL C
SCALE 1:20

NOTES:

1. MINIMUM CONCRETE COVER TO REINFORCEMENT = 80mm
2. MINIMUM LAP LENGTH TO BE : 45 x SMALLER BAR DIAMETER UNLESS OTHERWISE NOTED.
3. DETAILING AND ABBREVIATIONS IN ACCORDANCE WITH SABS 0144.
4. FOR STEEL SPECIFICATIONS AND BENDING DETAILS REFER BENDING SCHEDULE.
5. REFERENCE DRAWINGS:
LAYOUT PLAN AND TYPICAL SETTINGS 301-00825/01-153
6. ABBREVIATIONS:
B1 = LOWER BOTTOM STEEL
B2 = UPPER BOTTOM STEEL
T1 = UPPER TOP STEEL
T2 = LOWER TOP STEEL
IF = INSIDE FACE
OF = OUTSIDE FACE
EF = EACH FACE
EW = EACH WAY
ALT = ALTERNATE
ABR = ALTERNATE BARS REVERSED

DISCLAIMER

This drawing was prepared by Knight Piesold Consulting (Pty) Ltd based on the best information available at the time of preparation. During construction site conditions, or site conditions, or site development, may possibly dictate that amendments of adaptations be made to certain details on the drawing. Strict compliance with the project specifications is also essential. Knight Piesold Consulting (Pty) Ltd will therefore not accept liability for any losses, damages or consequential losses, suffered by any party resulting from the use or implementation of the contents of this drawing, if executed or amended without fulltime supervision by Knight Piesold Consulting (Pty) Ltd.

D.O.	REV	DATE	REVISION	REV	BY	APP	AUTH	DATE	REFERENCE DRAWINGS

FOR CONSTRUCTION