



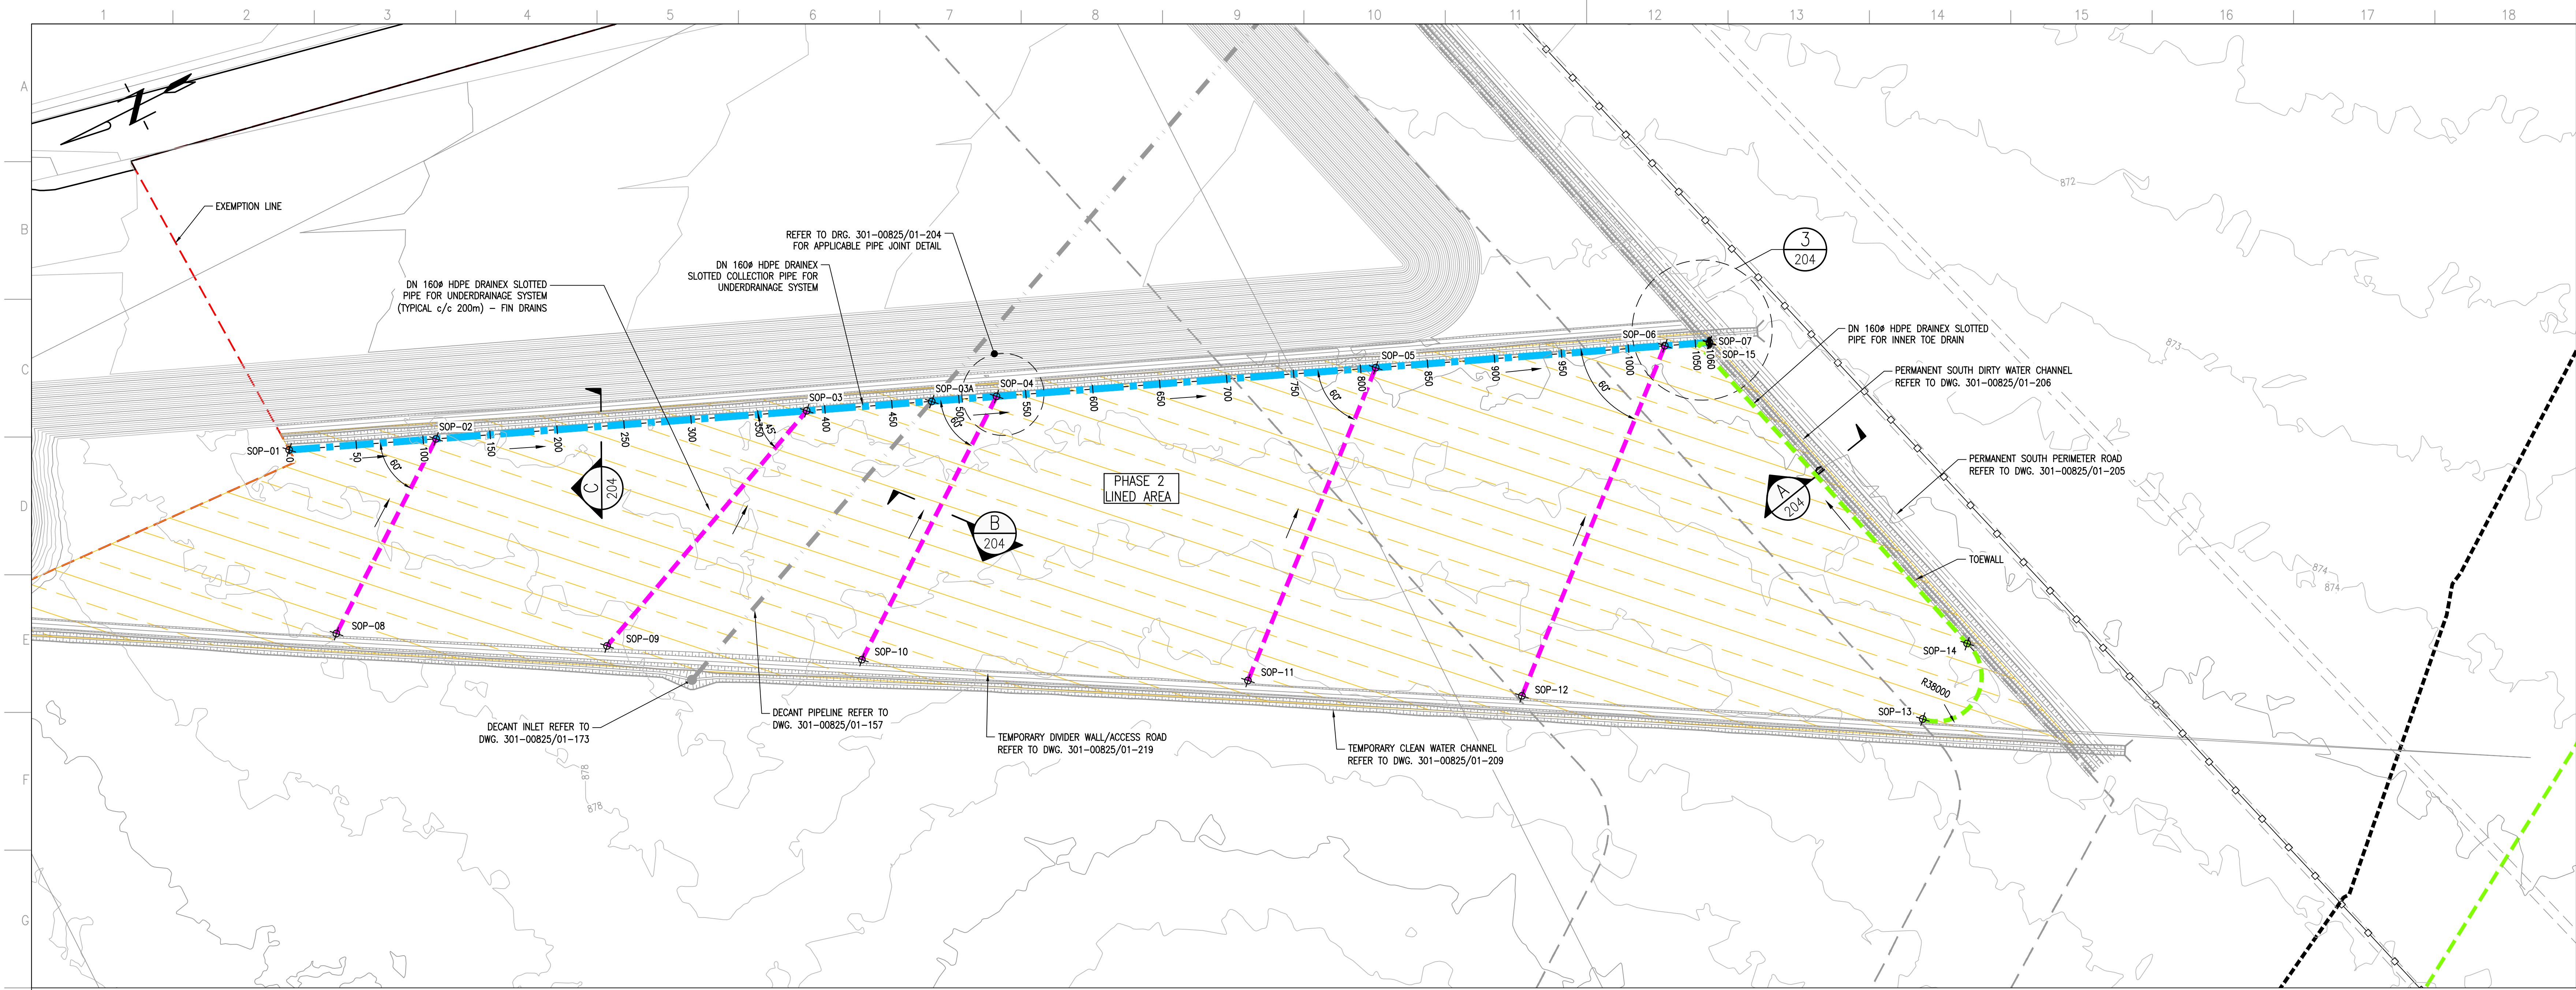


UNDERDRAINAGE SETTING OUT DATA (Lo27 WGS84)		
POINT	X	Y
SOP-01	2624306.535	-60852.755
SOP-02	2624407.880	-60811.022
SOP-03	2624663.836	-60705.623
SOP-03A	2624750.105	-60669.903
SOP-04	2624794.906	-60651.650
SOP-05	2625056.698	-60543.848
SOP-06	2625256.362	-60461.829
SOP-07	2625287.148	-60448.951
SOP-08	2624276.491	-60714.844
SOP-09	2624452.294	-60616.007
SOP-10	2624617.265	-60521.616
SOP-11	2624867.058	-60378.562
SOP-12	2625044.104	-60276.629
SOP-13	2625302.999	-60127.012
SOP-14	2625357.798	-60162.411
SOP-15	2625286.958	-60448.489

UNDERDRAINAGE LINER SYSTEM LAYOUT PLAN
SCALE 1:2000

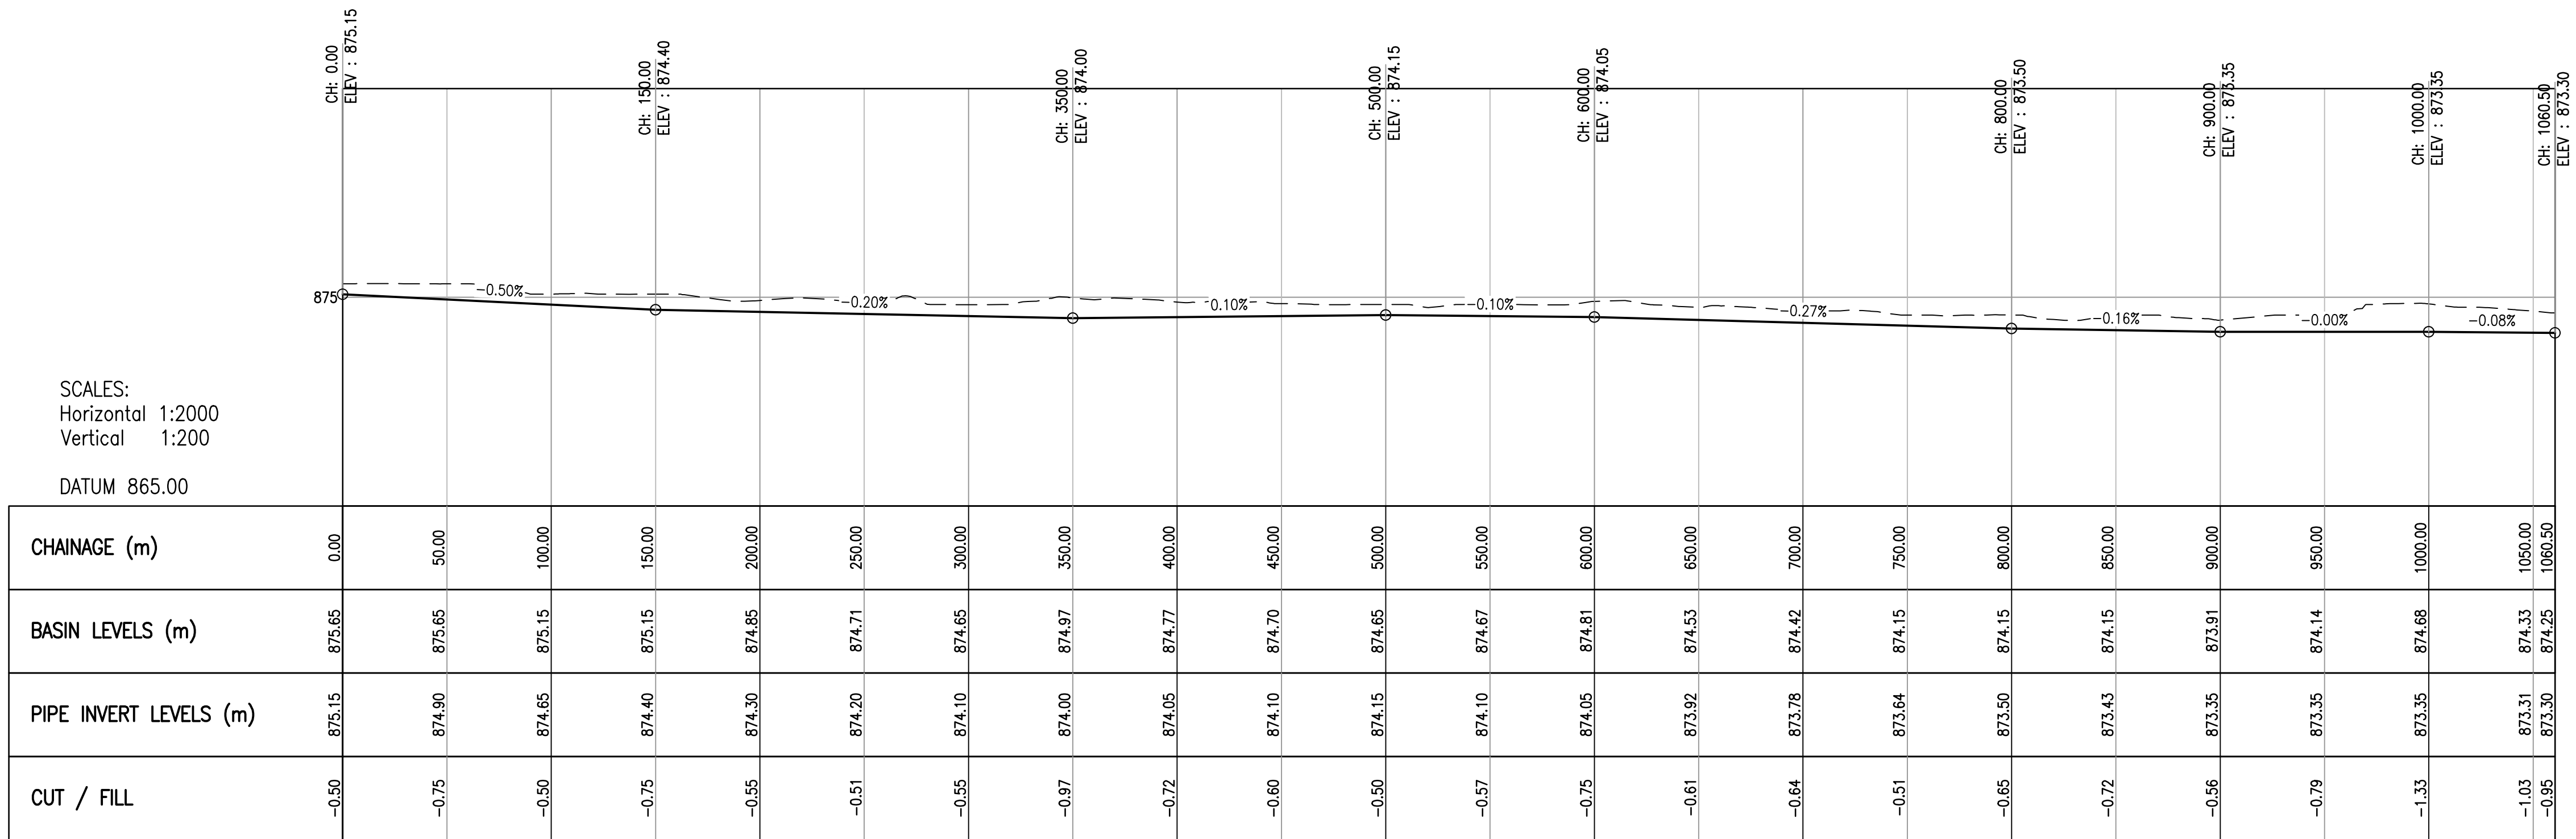

COLLECTION PIPE LONGITUDINAL SECTION
SCALE 1:2000

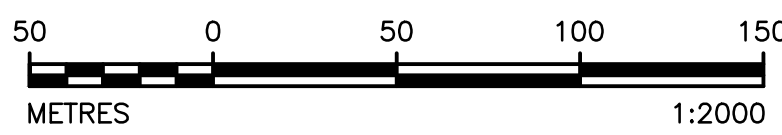

DISCLAIMER
This drawing was prepared by Knight Piesold Consulting (Pty) Ltd based on the best information available at the time of preparation. During construction site conditions, or site conditions, or site development, may possibly dictate that amendments or adaptations be made to certain details on the drawing. Strict compliance with the project specifications is also essential. Knight Piesold Consulting (Pty) Ltd will therefore not accept liability for any losses, damages or consequential losses, suffered by any party resulting from the use or implementation of the contents of this drawing, if executed or amended without fulltime supervision by Knight Piesold Consulting (Pty) Ltd.

3	25.05.20	SETTING OUT POINTS AMENDED	MMK	TM	JRW				
2	25.05.20	ISSUED FOR CONSTRUCTION	MMK	TM	JRW				
D.O. REV	DATE	REVISION	REV	CHKD	APP	AUTH	APP	REFERENCE DRAWINGS	
AUTHORISED FOR ESKOM BY:		CLASSIFICATION							
COORDINATION BY:		PBS PATH							
APPROVED BY:		JR WILLIAMSON							
CREATED BY:		T. MOKOMA							
CREATED BY:		MK MPHOLLO							
SCALE		AS SHOWN							

Eskom Holdings SOC Ltd

REG NO. 2002/015037/20

Knight Piesold Consulting

PR. ENG. 20432

301-00825/01-203

0.58/61415

REV 3

REV 3

FOR CONSTRUCTION